


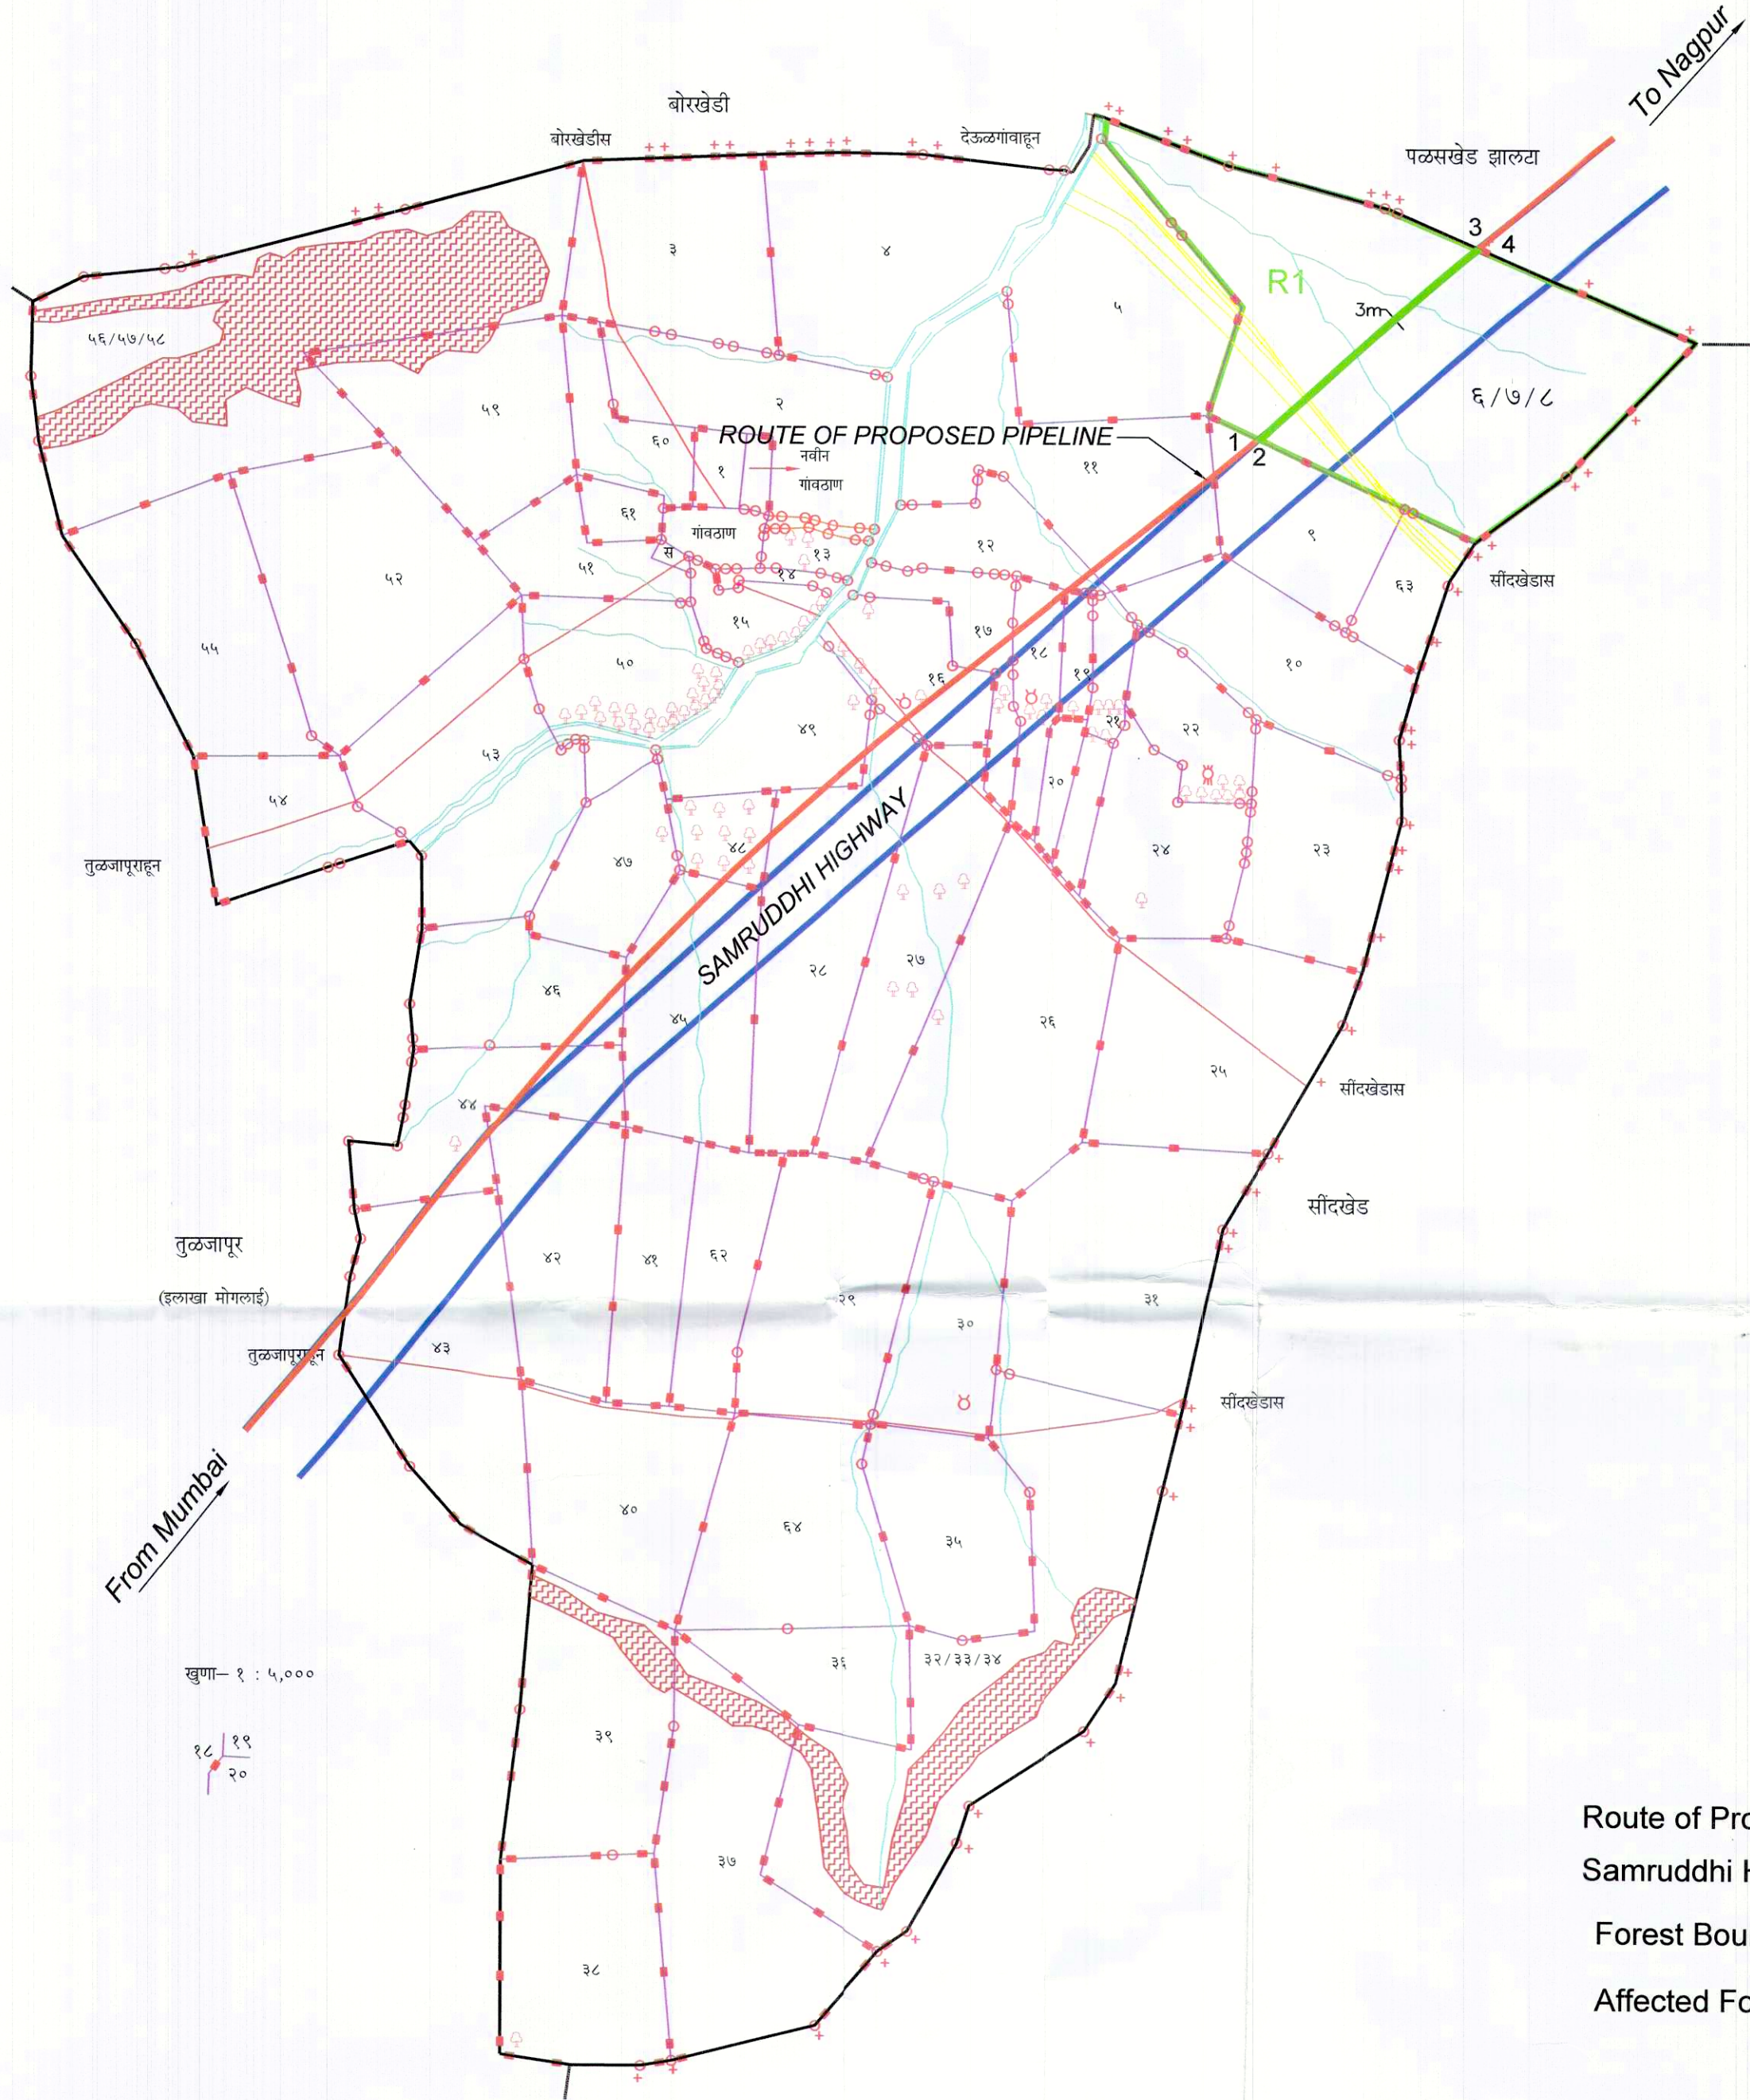

खुणा	शेरा
	रस्ता : सडक, गाडीमार्ग, पायमार्ग, लोहमार्ग
	नदी, नाला, तलाव
	झाडे : सगा, आंबा, सिंदी, नारळ, चींच, इतर झाडे
	विहीर, पक्की, कच्ची, पायरी, मोट, डोलेल, विज, निरुपयोगी, टाकी
	बोर, टयुब
	दगड
	बांध, बंधारा
	रस्तापुल
	देऊळ, चर्व, गुरुद्वारा, मरजीद, इदगाह
	विद्युत खांब, टेली खांब
	शाळा, महाविद्यालय, कारखाना
	घर, दवाखाना, बाजारपेठ, वसाहत
	ऑफीस : टेलीफोन, पोस्ट, पोलीस, इतर
	कार्यालय, पेट्रोलपंप, सिमेंट, स्मॉक, होटेल
	गेस्ट हाऊस : फॅरिस्ट, पाटबंधारे, इतर
	डोंगर
	कुण्ण
	आबादी
	स्मशान
	खदान
	गायरात
	ऐतिहासिक स्थळ
	सर्व्हे स्टेशन, विस्तारीत

Route of Proposed Pipeline
Samruddhi Highway ROW
Forest Boundary
Affected Forest

अभिषेक मोहन / Abhishek Mohan
वरिष्ठ प्रकल्प (सर्व्हे एवं भू-अभिलेखी) / Sr. Manager (S & LR)
गेल (इंडिया) लिमिटेड / GAIL (India) Limited
8 वा तल, गेल जुबली टॉवर / 8th Floor, GAIL Jubilee Tower
बी-35 एवं 36, सेक्टर-1, नोएडा-201 301 (उ.प्र.)
B-35 & 36, Sector-1, Noida - 201 301 (U.P.)

No	Sr No	Easting	Northing	Longitude	Latitude
R1	1	615587.6685	2208909.92	76°6'17.106"	19°58'23.966"
	2	615590.6102	2208908.505	76°6'17.216"	19°58'23.918"
	3	615944.5751	2209214.145	76°6'29.438"	19°58'33.785"
	4	615947.6004	2209212.704	76°6'29.548"	19°58'33.737"

MUMBAI NAGPUR SECTION OF MNJPL PROJECT
MUMBAI - NAGPUR PROPOSED GAS PIPELINE (MNPL)

Reserved Forest to be Diverted District Buldhana

Sr. No.	Name of the Forest Land	New Gut No.	Length in Forest (m)	Width (m)	Area of Forest Land in Sq. m	Area of Forest Land in Hectare	Name of Village	Name of Taluka	Name of District
R1	Forest Land in S.no.6,7,8		469.052	3	1407.16	0.1407	Palaskhed Malangdeo	Deolgaon-Raja	Buldhana

GAIL (India) LIMITED. (A Govt. of India Undertaking) JUBILEE TOWER, S & LR DEPARTMENT, 8TH FLOOR, B-35, 36 SECTOR-1, NOIDA 201301, G.B. NAGAR (U.P.) India	
PROJECT : MUMBAI NAGPUR SECTION OF MNJPL PROJECT	
SECTION : MUMBAI - NAGPUR PROPOSED GAS PIPELINE (MNPL)	
SECTION : Details of Reserved Forest to be Diverted Village: Palaskhed Malangdeo, District Buldhana	
TITLE : Geo Reference Village Map	CODE : MNPL
THEODESH CONSULTANTS (LAND / TOPOGRAPHIC / SURVEY / PIPE LINE SURVEY / SOIL INVESTIGATION / ROU & STATUTORY CLEARANCES) 82-83, 3rd Floor, Suryakiran Complex, Old Padra Road Vadodara - 390 015 Phone:- (0265) 2339115 / 2339492 Tele Fax No.: (0265) 2339492 Email : theodesh@tdcl.in, theodesh@gmail.com	
Scale : 1 : 10,000	Job No. : TDC/GAIL/19-20
Drawing / Document No. : TDC-GAIL-MNPL-20-P19-RF-Buldhana-VM-01	
Sheet : 01-02	Rev. : oA



खुणा	शेरा
	रस्ता : सडक, गाडीमार्ग, पायमार्ग लाहमार्ग
	नदी, नाला, तलाव
	झाडे : संवा, आवा, सिंदी, नारळ, चींच, इतर झाडे
	विहीर पक्की, कच्ची, पायरी, मोट डोहोल, विज, निरुपयोगी, टाकी
	बोर, टयुब
	दगड
	बांध, क्यारा
	रस्तापुल
	देऊळ, चर्च, गुरुद्वारा, मस्जिद, इत्याह
	विद्युत खांब, टेली खांब
	शाळा, महाविद्यालय, कारखाना
	घर, दवाखाना, बाजारपेठ, वसाहत
	ऑफीस : टेलीफोन पोस्ट, पोलीस, इतर
	कार्यालय, पेट्रोलपंप, सिनेमा, स्मारक, हॉटेल
	गेस्ट हाऊस : फॉरेस्ट, पाटबंधारे, इतर
	डोंगर
	कुपण
	आवादी
	स्मशान
	खदान
	गायमान
	ऐतिहासिक स्थळ
	सर्व्हे स्टेशन, विस्तारीत



MUMBAI NAGPUR SECTION OF MNJPL PROJECT									
MUMBAI - NAGPUR PROPOSED GAS PIPELINE (MNPL)									
Reserved Forest to be Diverted District Buldhana									
Sr. No.	Name of the Forest Land	New Gut No.	Length in Forest (m)	Width (m)	Area of Forest Land in Sq. m	Area of Forest Land in Hectare	Name of Village	Name of Taluka	Name of District
R2	Forest Land in S.no.11,12,13	162	432.881	3	1298.64	0.1299	Palaskhed Zalta	Deolgaon-Raja	Buldhana
R3	Forest Land in S.no.14,15,16	138	270.132	3	810.39	0.0810	Palaskhed Zalta	Deolgaon-Raja	Buldhana
R4	Forest Land in S.no.21,22	161	88.251	3	264.75	0.0265	Palaskhed Zalta	Deolgaon-Raja	Buldhana
R5	Forest Land in S.no.20	155	358.15	3	1074.44	0.1074	Palaskhed Zalta	Deolgaon-Raja	Buldhana
R6	Forest Land in S.no.32	158	268.698	3	806.09	0.0806	Palaskhed Zalta	Deolgaon-Raja	Buldhana
R7	Forest Land in S.no.34	159	119.554	3	358.66	0.0359	Palaskhed Zalta	Deolgaon-Raja	Buldhana
R8	Forest Land in S.no.35		103.011	3	309.03	0.0309	Palaskhed Zalta	Deolgaon-Raja	Buldhana

Route of Proposed Pipeline
Samruddhi Highway ROW
Forest Boundary
Affected Forest

No	Sr No	Easting	Northing	Longitude	Latitude
R1	1	615587.6685	2208909.92	76°6'17.106"	19°58'23.966"
	2	615590.6102	2208908.505	76°6'17.216"	19°58'23.918"
	3	615944.5751	2209214.145	76°6'29.438"	19°58'33.785"
	4	615947.6004	2209212.704	76°6'29.548"	19°58'33.737"
R2	1	615944.5751	2209214.145	76°6'29.438"	19°58'33.785"
	2	615947.6004	2209212.704	76°6'29.548"	19°58'33.737"
	3	616285.9876	2209480.01	76°6'41.248"	19°58'42.354"
	4	616289.2771	2209478.666	76°6'41.358"	19°58'42.313"
R3	1	616285.9876	2209480.01	76°6'41.248"	19°58'42.354"
	2	616289.2771	2209478.666	76°6'41.358"	19°58'42.313"
	3	616507.0184	2209633.148	76°6'48.884"	19°58'47.291"
	4	616508.8769	2209638.144	76°6'48.966"	19°58'47.449"
R4	1	616507.0184	2209633.148	76°6'48.884"	19°58'47.291"
	2	616508.8769	2209638.144	76°6'48.966"	19°58'47.449"
	3	616577.168	2209686.595	76°6'51.328"	19°58'49.014"
	4	616582.6794	2209686.827	76°6'51.52"	19°58'49.021"
R5	1	616577.168	2209686.595	76°6'51.328"	19°58'49.014"
	2	616582.6794	2209686.827	76°6'51.52"	19°58'49.021"
	3	616879.8963	2209883.167	76°7'1.793"	19°58'55.339"
	4	616880.7336	2209880.14	76°7'1.82"	19°58'55.242"
R6	1	617062.5447	2209991.09	76°7'8.082"	19°58'58.813"
	2	617062.5642	2209994.564	76°7'8.082"	19°58'58.923"
	3	617294.5254	2210124.712	76°7'16.102"	19°59'3.105"
	4	617296.2527	2210129.169	76°7'16.157"	19°59'3.249"
R7	1	617294.5254	2210124.712	76°7'16.102"	19°59'3.105"
	2	617296.2527	2210129.169	76°7'16.157"	19°59'3.249"
	3	617398.1268	2210184.665	76°7'19.673"	19°59'5.034"
	4	617402.5628	2210183.575	76°7'19.838"	19°59'5"
R8	1	617398.1268	2210184.665	76°7'19.673"	19°59'5.034"
	2	617402.5628	2210183.575	76°7'19.838"	19°59'5"
	3	617491.4702	2210229.337	76°7'22.914"	19°59'6.469"
	4	617492.3991	2210233.189	76°7'22.941"	19°59'6.593"

अभिषेक मोहन / Abhishek Mohan
वरिष्ठ प्रकल्प (सर्वे एवं भू-अभिलेख) / Sr. Manager (S & LR)
गैल (इंडिया) लिमिटेड / GAIL (India) Limited
8 वा तल, गैल जुबली टॉवर / 8th Floor, GAIL Jubilee Tower
बी-35 एवं 36, सेक्टर-1, नोएडा-201 301 (उ.प्र.)
B - 35 & 36, Sector-1, Noida - 201 301 (U.P.)

GAIL (India) LIMITED.
(A Govt. of India Undertaking)
JUBILEE TOWER, S & LR DEPARTMENT, 8TH FLOOR,
B-35, 36 SECTOR-1, NOIDA 201301, G.B. NAGAR (U.P.) India

PROJECT :
MUMBAI NAGPUR SECTION OF MNJPL PROJECT

SECTION :
MUMBAI - NAGPUR PROPOSED GAS PIPELINE (MNPL)

SECTION :
Details of Reserved Forest
to be Diverted Village: Palaskhed Zalta, District Buldhana

TITLE :
Geo Reference Village Map

CODE :
MNPL

THEODESH CONSULTANTS
(LAND/TOPOGRAPHIC SURVEY, PHOTOGRAMMETRY, SURVEY, SOIL INVESTIGATION, ROAD & STATISTICS/CLIMATE)
82-83, 3rd Floor, Suryakiran Complex, Old Padra Road Vadodra - 390 015
Phone:- (0265) 2339115 / 2339492 Tele Fax No.: (0265) 2339492
Email : theodesh@tdc.in, theodesh@gmail.com

ISO 9001:2015
Cert. No. 031805562003

Scale	Job No.	Drawing / Document No.	Sheet	Rev.
1 : 10,000	TDC/GAIL/19-20	TDC-GAIL-MNPL-20-P19-RF-Buldhana-VM-02	02-02	oA