[illegible]

मौजे भानसुलीची (हळदगांव) ची शिव

Affected Forest

उद्योग क्षेत्र

मौजे परसोड (जि. वर्धा) ची शीव

Green

अभिषेक मोहन / Abhishek Mohan
दक्षिण प्रशासक (सर्व एवं मू-अभिलेख) / Sr. Manager (S & LR)
गैल इंडिया लिमिटेड / GAIL (India) Limited
8 वां तल, गैल जुबली टॉवर / 8th Floor, GAIL Jubilee Tower
बी-35 एवं 36, सेक्टर-1, नोएडा-201 301 (उ.प्र.)
B - 35 & 36, Sector-1, Noida-201 301 (U.P.)

No	Sr No	Easting	Northing	Longitude	Latitude
R1	1	278862.169	2307449.482	78° 52' 26.72"	20° 51' 14.38"
	2	278866.712	2307449.959	78° 52' 28.88"	20° 51' 14.44"
	3	278913.349	2307499.93	78° 52' 30.47"	20° 51' 16.04"
	4	278913.439	2307504.416	78° 52' 30.47"	20° 51' 16.19"
	1	279329.09	2307953.049	78° 52' 44.64"	20° 51' 30.95"
	2	279330.683	2307950.288	78° 52' 44.74"	20° 51' 30.86"
R2	3	279391.768	2308031.066	78° 52' 48.77"	20° 51' 33.51"
	4	279394.161	2308029.263	78° 52' 48.86"	20° 51' 33.45"
	5	279431.44	2308086.108	78° 52' 49.12"	20° 51' 35.32"
	6	279435.585	2308086.899	78° 52' 48.26"	20° 51' 35.35"

MUMBAI NAGPUR SECTION OF MNJPL PROJECT								
MUMBAI - NAGPUR PROPOSED GAS PIPELINE (MNPL)								
Reserved Forest to be Diverted District Nagpur								
Sr. No.	Name of the Forest Land	Length in Forest (m)	Wdth (m)	Area of Forest Land in Sq. m	Area of Forest Land in Hectare	Name of Village	Name of Taluka	Name of District
R1	Forest Land n S.no.??????	71.646	3	214.94	0.0215	Haladgaon	Hingna	Nagpur
R2	Forest Land in S.no.157	199.692	3	596.58	0.0510	Haladgaon	Hingna	Nagpur

मौजे डोरली (जि. वर्धा) ची शीव



B-35, 36 SECTOR-1, NOIDA 201301, G.B. NAGAR (U.P.) India

Phone:- (0265) 2339115 / 2339492 Tele Fax No.: (0265) 2339492
Email : theodesh@tdcl.in, theodesh@gmail.com

Scale	Job No.	Drawing / Document No.	Sheet
1 : 5,000	TDC/GAIL/19-20	TDC-GAIL-MXP/L-20-P19-RF-Nagpur-VM-C1	01-06

मौजे बिड आजमगांवची शीव

मौजे घोडेवाटची शीव

मौजे आसोलाची शीव

मौजे हळदगांवची शीव

मौजे मानसुली हळदगांवची शीव

ROUTE OF PROPOSED PIPELINE

MUMBAI NAGPUR SECTION OF MNJPL PROJECT							
MUMBAI - NAGPUR PROPOSED GAS PIPELINE (MNPL)							
Reserved Forest to be Diverted District Nagpur							
Sr. No.	Name of the Forest Land	Length in Forest (m)	Width (m)	Area of Forest Land in Sq. m	Area of Forest Land in Hectare	Name of Village	Name of Taluka
R3	Forest Land in S.no.62	125.836	3	377.51	0.0378	Sawangi	Hingna
R4	Forest Land in S.no.67	237.284	3	711.85	0.0712	Sawangi	Hingna

No	Sr No	Eastling	Northing	Longitude	Latitude
R3	1	279463.232	2308133.464	78° 52' 49.2"	20° 51' 36.87"
	2	279464.217	2308129.393	78° 52' 49.23"	20° 51' 36.74"
	3	279464.295	2308129.509	78° 52' 49.23"	20° 51' 36.74"
	4	279494.111	2308182.957	78° 52' 50.24"	20° 51' 38.49"
	5	279496.681	2308181.416	78° 52' 50.33"	20° 51' 38.44"
	6	279524.603	2308235.878	78° 52' 51.27"	20° 51' 40.23"
	7	279527.412	2308234.782	78° 52' 51.37"	20° 51' 40.19"
	8	279529.15	2308244.453	78° 52' 51.43"	20° 51' 40.51"
R4	1	279977.993	2309201.491	78° 53' 6.51"	20° 52' 11.81"
	2	279987.171	2309214.136	78° 53' 6.82"	20° 52' 12.22"
	3	280051.027	2309364.459	78° 53' 8.96"	20° 52' 17.14"
	4	280053.787	2309363.293	78° 53' 9.06"	20° 52' 17.1"
	5	280075.896	2309426.263	78° 53' 9.8"	20° 52' 19.16"
	6	280078.676	2309425.147	78° 53' 9.89"	20° 52' 19.12"


चुप्पा	शेस
—	रस्ता : सडक, गाडीमार्ग, पायमार्ग, रेलमार्ग
—	नदी, नाला, तालाव
—	झाडे : खस, शहावा, विले, जवळ, मोव, इतर झाडे
—	विहीर : एककी, कच्ची, तपरी, भेट, झिल्ल, निव, निचमणे, तळी
—	बोर, तळ
—	दाग
—	बाप, चपाप
—	रस्तातुल
—	देऊळ, मूर्त, पुढावा, मन्दीर, इत्यादी
—	विस्तृत खान, रेली खान
—	शाव्य, महाविद्यालय, कारखाना
—	घर, दवाखाना, बाजारगेट, वस्त्रालय
—	औषध : टेलीफोन पोस्ट, पोलोस, इतर
—	आमंत्रण, पेट्रोलिंग, विद्युत, ताक, रॉल
—	रेल्वे हाऊस : फॉर्मिस्ट, फॉर्मोरे, इतर
—	टोप
—	कुप
—	आवादी
—	समस्या
—	खरप
—	बापान
—	सुविचिन्तित नळ
—	सर्व्हे स्टेशन, विस्तारीत

अभिषेक मोहन / Abhishek Mohan
ज्युनिअर प्रोजेक्ट (सर्व्हेटिंग) / Sr. Manager (S&I)
गेल (इंडिया) लिमिटेड / GAIL (India) Limited
8 वा मज, ताल्लुका हिंगणा / 8th Floor, GAIL, Jabalpur
की-35 एच 36, सेक्टर-1, नोडा-201 301 (इ.प.)
B-35 & 36, Sector-1, Noida-201 301 (I.P.)

 GAIL (India) LIMITED. (A Govt. of India Undertaking) JUBILEE TOWER, S & LR DEPARTMENT, 8TH FLOOR, B-55, 36 SECTOR-1, NOIDA 201301, G.B. NAGAR (U.P.) India	
PROJECT: MUMBAI NAGPUR SECTION OF MNJPL PROJECT	
SECTION: MUMBAI - NAGPUR PROPOSED GAS PIPELINE (MNPL)	
SECTION: Details of Reserved Forest to be Diverted Village: Sawangi, District Nagpur	
TITLE: Geo Reference Village Map	CODE: MNPL
 THEODESH CONSULTANTS 82-83, 3rd Floor, Suryakiran Complex, Old Padra Road Vadodra - 390 015 Phone: (0265) 2339115 / 2339492 Tele Fax No.: (0265) 2339462 Email: theodesh@tdcd.in, theodesh@gmail.com	
Scale: 1:5,000	Job No: TDC/GAIL/19-20
Drawing / Document No: TDC-GAIL-MNPL-20-P19-RP-Nagpur-VM-02	Sheet: 02-06
Rev: 0A	

MUMBAI NAGPUR SECTION OF MNJPL PROJECT								
MUMBAI - NAGPUR PROPOSED GAS PIPELINE (MNPL)								
Reserved Forest to be Diverted District Nagpur								
Sr. No.	Name of the Forest Land	Length in Forest (m)	Width (m)	Area of Forest Land in Sq. m	Area of Forest Land in Hectare	Name of Village	Name of Taluka	Name of District
R5	Forest Land in S.no.18	99.622	3	298.87	0.0299	Ghodeghat	Hingna	Nagpur
R6	Forest Land in S.no.19	229.177	3	687.53	0.0688	Ghodeghat	Hingna	Nagpur
R7	Forest Land in S.no.39	32.176	3	96.53	0.0097	Ghodeghat	Hingna	Nagpur
R8	Forest Land in S.no.54	27.233	3	81.70	0.0082	Ghodeghat	Hingna	Nagpur
R9	Forest Land in S.no.76	436.218	3	1308.65	0.1309	Ghodeghat	Hingna	Nagpur


No	Sr No	Easting	Northing	Longitude	Latitude
R5	1	280129.072	2309565.54	78° 53' 11.57"	20° 52' 23.71"
	2	280132.04	2309564.94	78° 53' 11.68"	20° 52' 23.69"
	3	280161.886	2309659.842	78° 53' 12.66"	20° 52' 26.79"
	4	280164.8	2309659.117	78° 53' 12.77"	20° 52' 26.77"
R6	1	280161.886	2309659.842	78° 53' 12.66"	20° 52' 26.79"
	2	280164.8	2309659.117	78° 53' 12.77"	20° 52' 26.77"
	3	280193.591	2309757.909	78° 53' 13.72"	20° 52' 29.99"
	4	280196.458	2309757.037	78° 53' 13.82"	20° 52' 29.96"
	5	280228.377	2309879.906	78° 53' 14.86"	20° 52' 33.97"
	6	280231.039	2309878.315	78° 53' 14.96"	20° 52' 33.92"
R7	1	280294.52	2310165.862	78° 53' 17.02"	20° 52' 43.29"
	2	280297.131	2310163.423	78° 53' 17.11"	20° 52' 43.22"
	3	280299.961	2310197.003	78° 53' 17.2"	20° 52' 44.31"
	4	280302.785	2310195.76	78° 53' 17.29"	20° 52' 44.27"
R8	1	280314.43	2310279.819	78° 53' 17.66"	20° 52' 47.01"
	2	280316.859	2310275.171	78° 53' 17.74"	20° 52' 46.86"
	3	280318.719	2310305.087	78° 53' 17.8"	20° 52' 47.83"
	4	280321.53	2310303.552	78° 53' 17.89"	20° 52' 47.78"
R9	1	280399.591	2311437.518	78° 53' 20.08"	20° 53' 24.68"
	2	280402.479	2311435.499	78° 53' 20.18"	20° 53' 24.61"
	3	280423.841	2311873.21	78° 53' 20.72"	20° 53' 38.85"
	4	280426.781	2311872.14	78° 53' 20.82"	20° 53' 38.82"

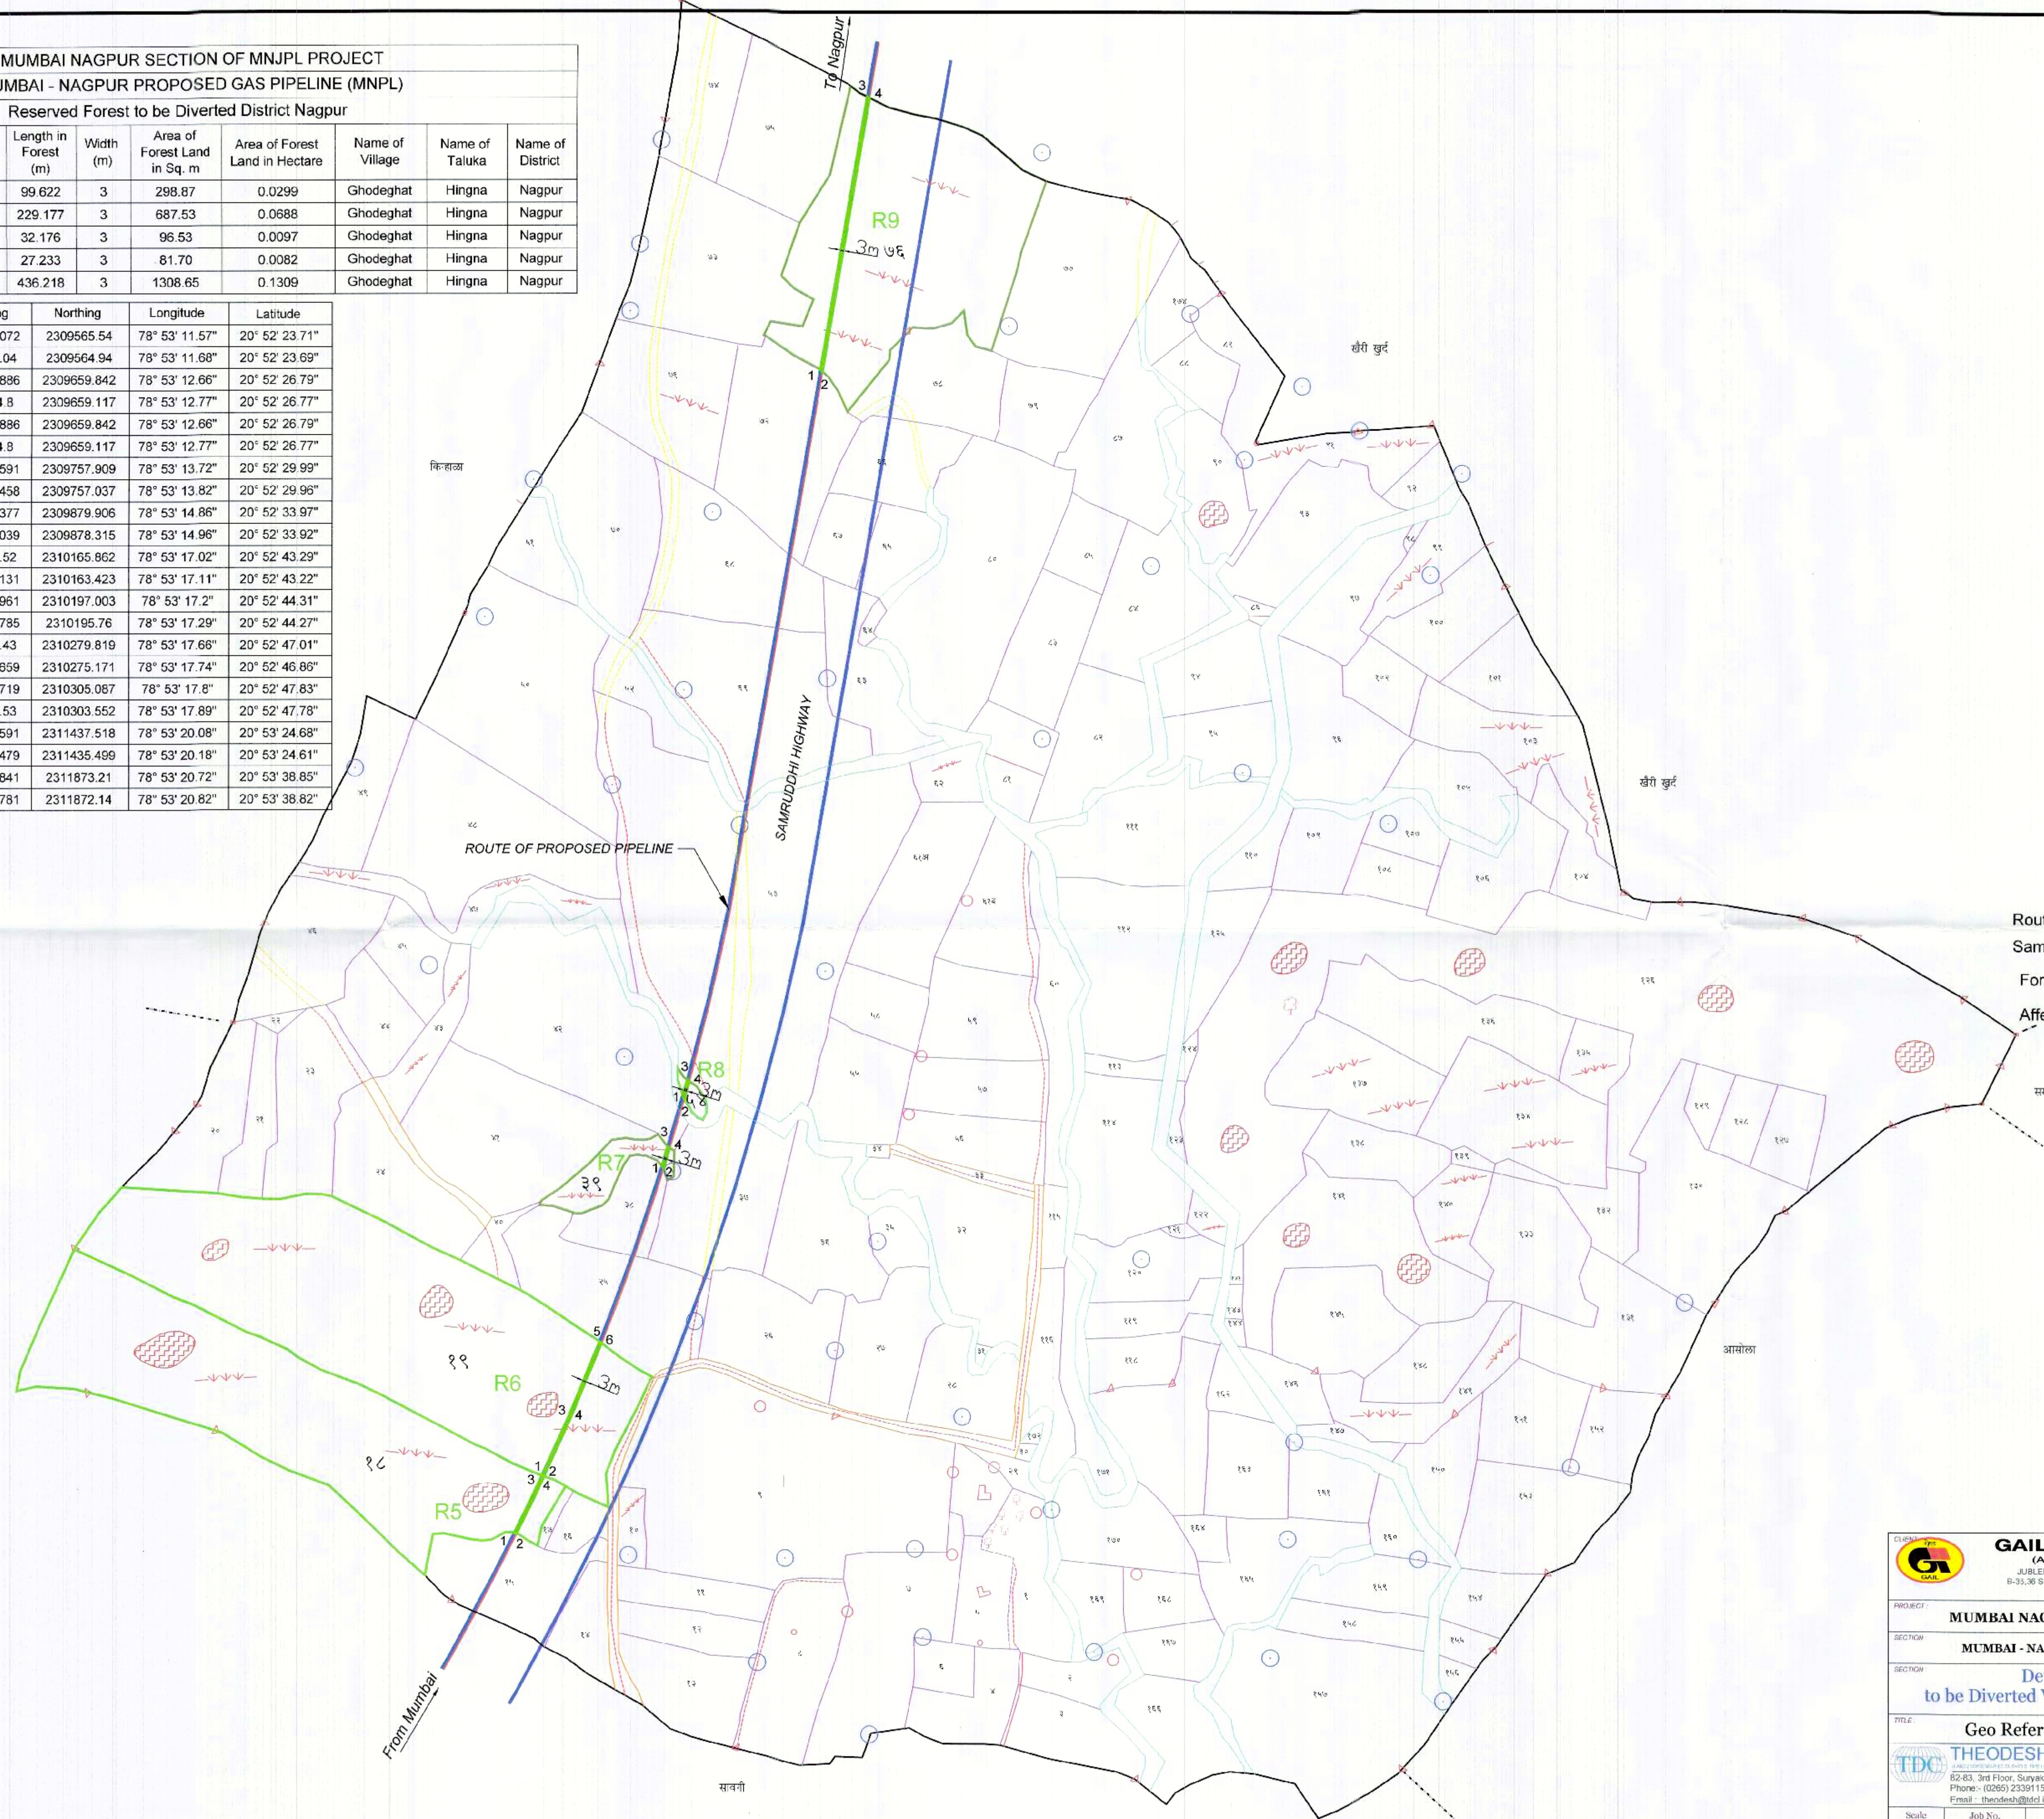[illegible]

Route of Proposed Pipeline
Samruddhi Highway ROW
Forest Boundary
Affected Forest


अभिषेक मोहन / Abhishek Mohan
 वरिष्ठ प्रशासक (वर्ग एवं मू-अभिज्ञान) / Sr. Manager (S & LR)
 गैल (इंडिया) लिमिटेड / GAIL (India) Limited
 8 वां तल, गैल बुकर्स इन्टर / 8th Floor, Gail Bookers Tower
 सी-35 ए 36, सेक्टर-1, नोएडा-201 301 (उ.प्र.)
 B-25 & 36, Sector-1, Noida - 201301 (U.P.)

	GAIL (India) LIMITED. (A Govt. of India Undertaking) JUBILEE TOWER, 5 & 6 LP DEPARTMENT 11TH FLOOR, B-35, 36th SECTOR-11, NOIDA-201301, G.S. NAGARPUR/UP India	
	PROJECT : MUMBAI NAGPUR SECTION OF MNJPL PROJECT SECTION : MUMBAI - NAGPUR PROPOSED GAS PIPELINE (MNPL) SECTION : Details of Reserved Forest to be Diverted Village: Ghodeghat, District Nagpur	
TITLE : Geo Reference Village Map	CODE : MNPL	
 THEODES CONSULTANTS A PRACTICE COMPANY OF THEODS CONSULTANTS (P) LTD. 4/12, KAPUR THROAT, KANPUR-208002 (U.P.) INDIA B-63, 36th Floor, Suyashin Complex, Old Pindra Road Vadodra - 390 015 Phone : (0269) 2338115 / 2338442 / 2338443 / 2338444 Email : theodesh@india.in, theodesh@gmail.com		
		
Scale : 1 : 5,000	Drawing / Document No. : TDC-GAIL-MNPL-20 Pip RF Nagpur VM 03	
Job No. : TDC-GAIL-19-20	Sheet : 03-06 Rev. : 0A	

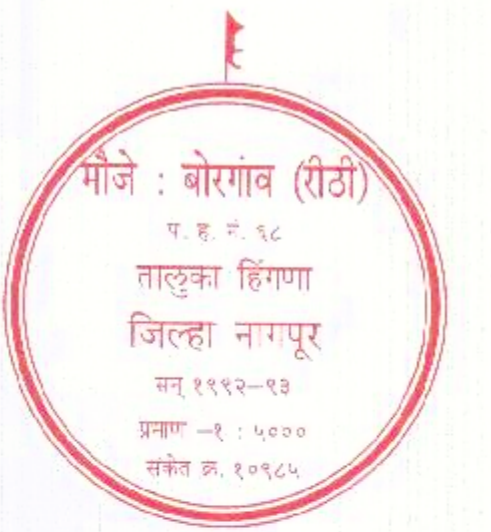

चुणा	शेता
—	रस्ता : सडक, राईनाचे, सामान्य रस्ता
—	नदी, नाल, नालिका
—	झाडे : मग, अश्वि, विदी ताळ, चोच, इतर झाडे
—	विहीर : रक्की, कळी, पयरी, नेट, डीपेल, विन, निरपेक्षी, राडी
—	बोर, टण्ड
—	दगड
—	सध, वंश
—	रस्तापुल
—	देऊळ, लोच, मुखाप, पयरी, दहान
—	विहीर खान, टेले, डाव
—	शाळा, नारायणलया, कारखाना
—	घर, दवाखाना, वाजरी, बसवळ
—	बोरीस : टेलीफोन, पोस्ट, पोलेव, इतर
—	कायलय, ट्रेडिंग, निगा, स्मक, सेंटर
—	गेल हाऊस : फॅक्टरी, पायकी, इतर
—	डोंगर
—	कुप
—	आवादी
—	समयान
—	खतान
—	वायवान
—	मैतिहिक लव
—	मार्गे रेडरान, विनारी

Route of Proposed Pipeline
Samruddhi Highway ROW
Forest Boundary
Affected Forest

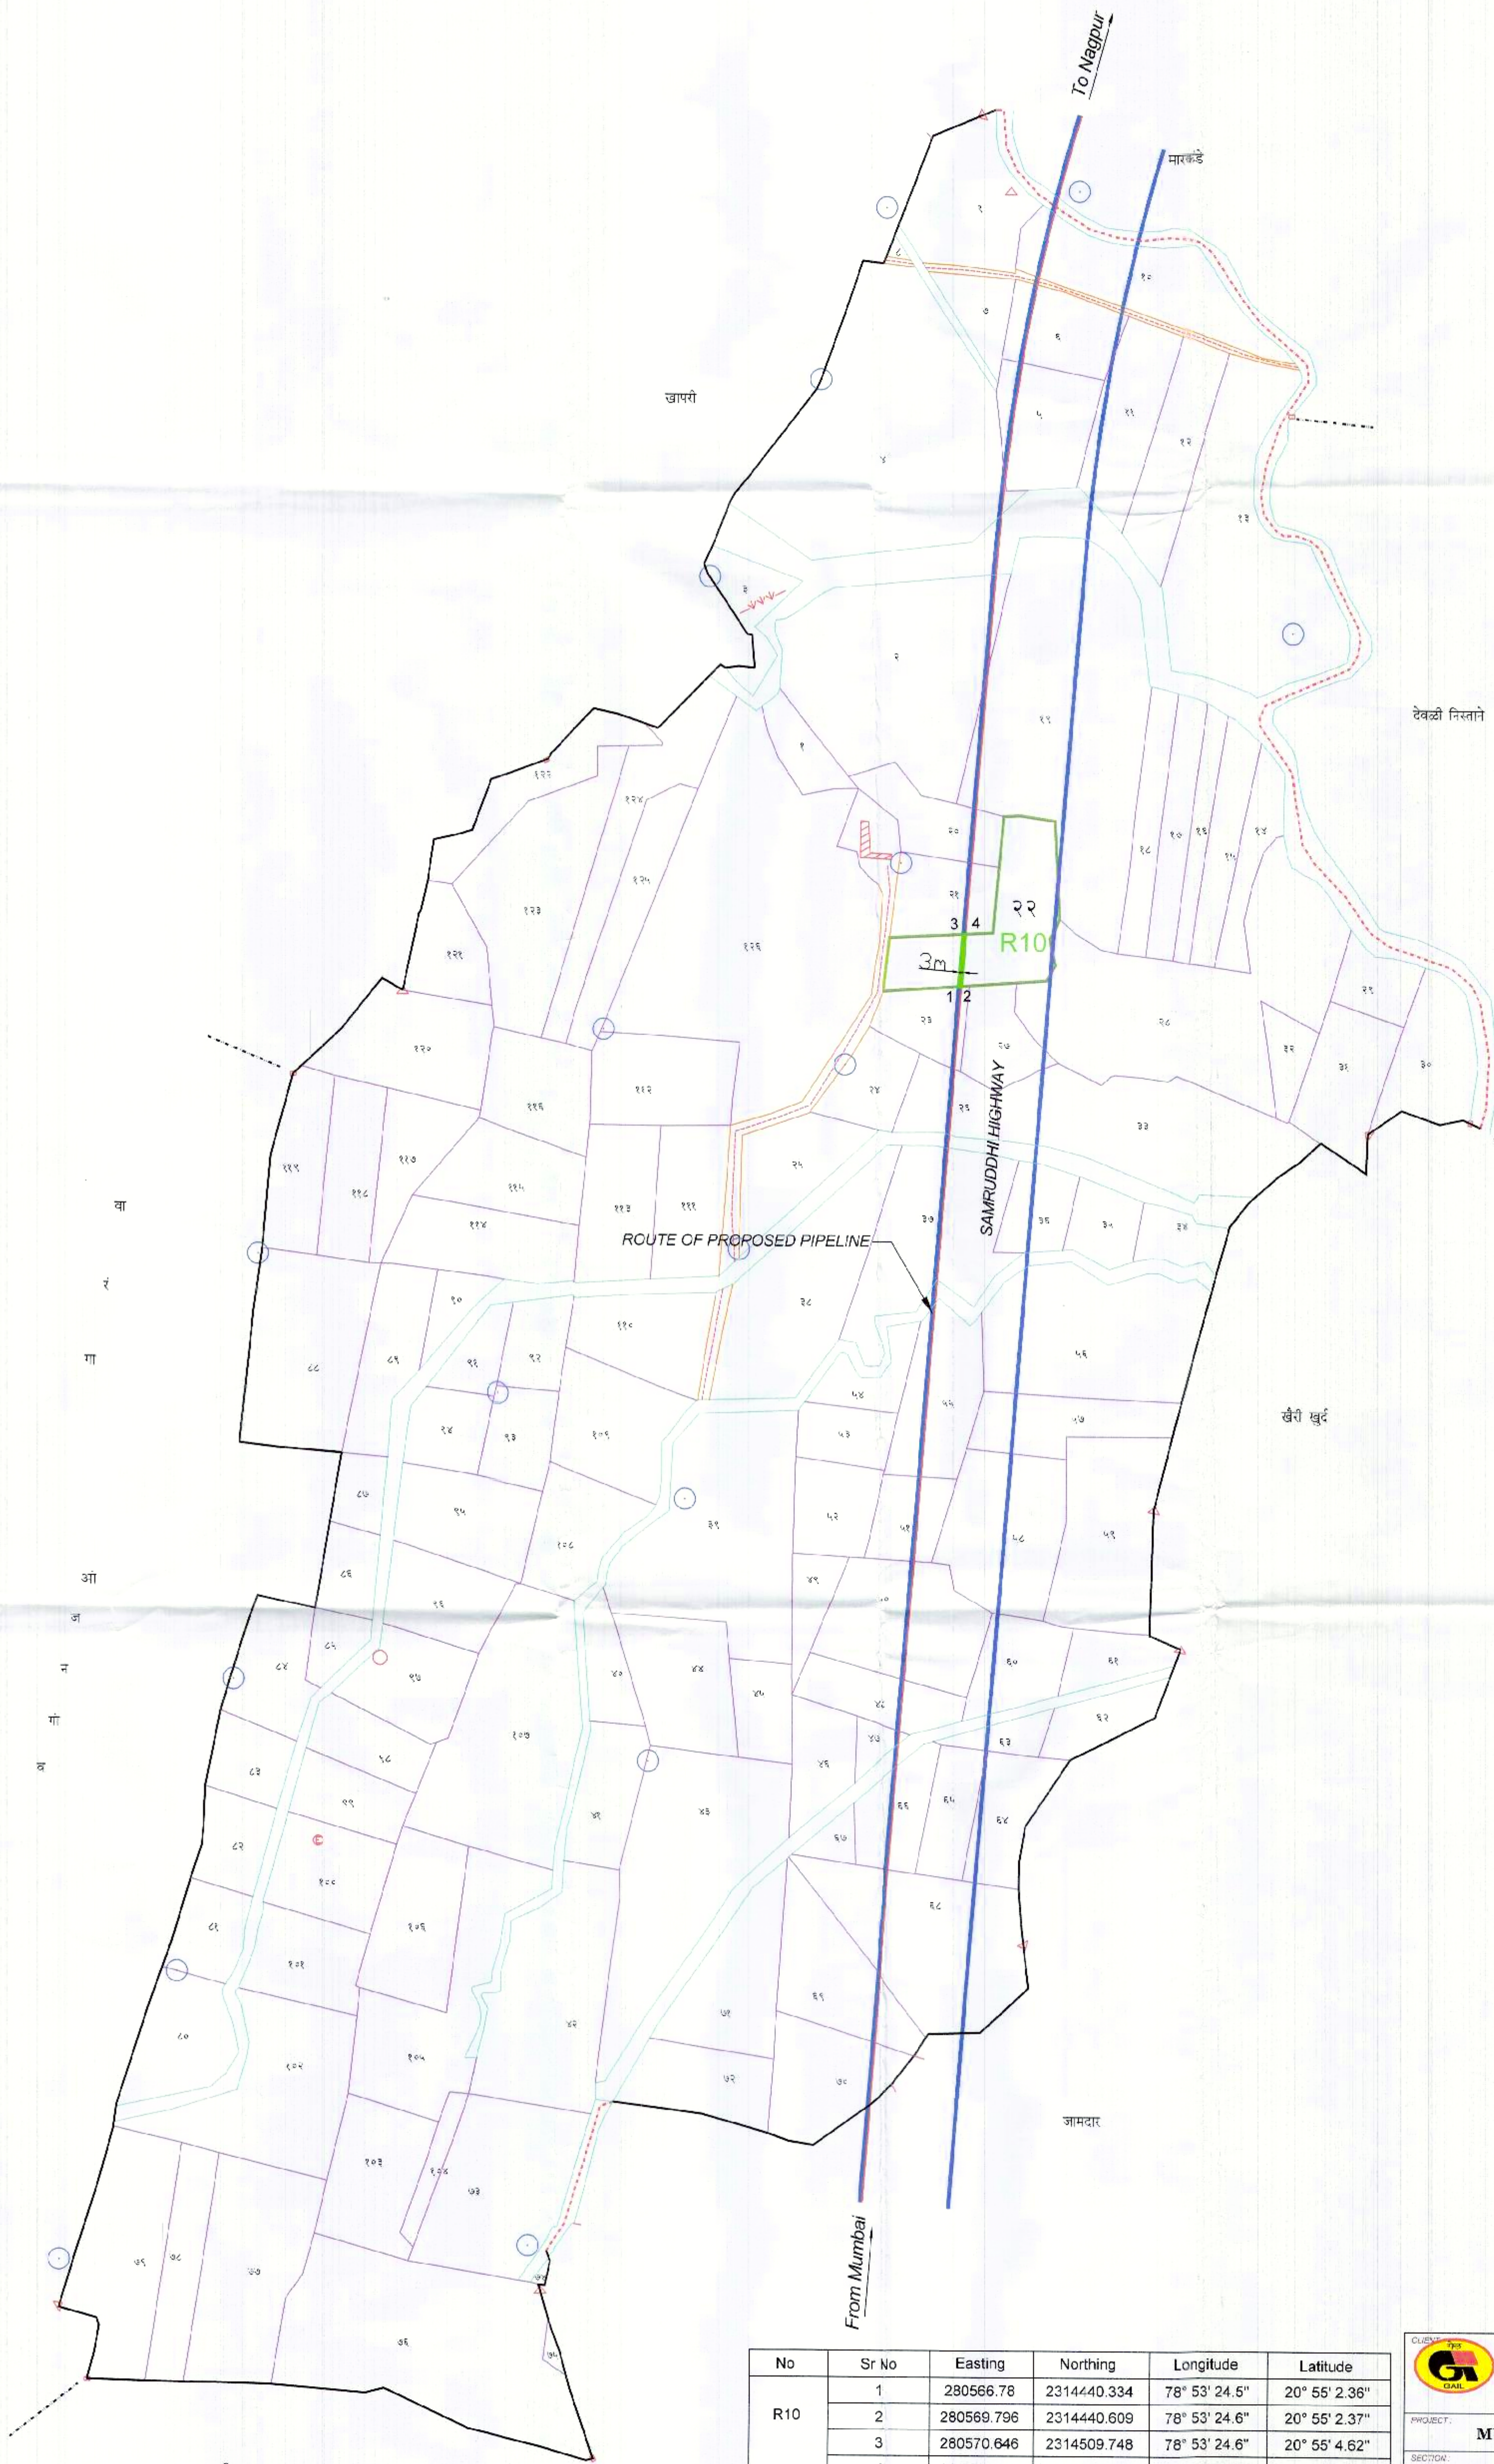

No	Sr No	Easting	Northing	Longitude	Latitude
R10	1	280566.78	2314440.334	78° 53' 24.5"	20° 55' 2.36"
	2	280569.796	2314440.609	78° 53' 24.6"	20° 55' 2.37"
	3	280570.646	2314509.748	78° 53' 24.6"	20° 55' 4.62"
	4	280573.659	2314509.968	78° 53' 24.7"	20° 55' 4.62"

MUMBAI NAGPUR SECTION OF MNJPL PROJECT								
MUMBAI - NAGPUR PROPOSED GAS PIPELINE (MNPL)								
Reserved Forest to be Diverted District Nagpur								
Sr. No.	Name of the Forest Land	Length in Forest (m)	Width (m)	Area of Forest Land in Sq. m	Area of Forest Land in Hectare	Name of Village	Name of Taluka	Name of District
R10	Forest Land in S.no.22	69.395	3	208.19	0.0208	Borgaon	Hingna	Nagpur

**GAIL (India) LIMITED.**
(A Govt. of India Undertaking)
JUBILEE TOWER, 8 & 9th FLOOR, 8th FLOOR, B-36, 36 SECTOR-1, NOIDA-201301, C.B. NAGAR (U.P.) India

PROJECT: **MUMBAI NAGPUR SECTION OF MNJPL PROJECT**

SECTION: **MUMBAI - NAGPUR PROPOSED GAS PIPELINE (MNPL)**

DETAILS: **Details of Reserved Forest to be Diverted Village: Borgaon, District Nagpur**

TITLE: **Geo Reference Village Map**

CODE: **MNPL**

**THEODESH CONSULTANTS**
82-83, 3rd Floor, Suryakiran Complex, Old Panch Road Vadodra - 390 015
Phone: (0265) 2339115 / 2339452 Tele Fax No.: (0265) 2339492
Email: theodesh@tdc.in, theodesh@gmail.com

**TDC**
ISO 9001:2015
Cert. No. 031020202003

Scale: 1 : 5,000 Job No. TDC/GAIL/19-20 Drawing / Document No. TDC-GAIL-MNPL-20-P19-RF-Nagpur-VM-04 Sheet 04-06 Rev 0A

No	Sr No	Easting	Northing	Longitude	Latitude
R11	1	281172.088	2316671.509	78° 53' 44.42"	20° 56' 15.14"
	2	281175.193	2316671.043	78° 53' 44.53"	20° 56' 15.13"
	3	281202.372	2316733.763	78° 53' 45.44"	20° 56' 17.18"
	4	281205.243	2316732.818	78° 53' 45.54"	20° 56' 17.15"
R12	1	281413.388	2317167.551	78° 53' 52.55"	20° 56' 31.37"
	2	281416.416	2317166.926	78° 53' 52.65"	20° 56' 31.35"
	3	281451.8	2317246.513	78° 53' 53.84"	20° 56' 33.95"
	4	281454.601	2317245.424	78° 53' 53.94"	20° 56' 33.92"
R13	1	281451.8	2317246.513	78° 53' 53.84"	20° 56' 33.95"
	2	281454.601	2317245.424	78° 53' 53.94"	20° 56' 33.92"
	3	281463.97	2317271.531	78° 53' 54.25"	20° 56' 34.77"
	4	281466.591	2317270.071	78° 53' 54.34"	20° 56' 34.73"
R14	1	281463.97	2317271.531	78° 53' 54.25"	20° 56' 34.77"
	2	281466.591	2317270.071	78° 53' 54.34"	20° 56' 34.73"
	3	281611.505	2317574.813	78° 53' 59.22"	20° 56' 44.69"
	4	281615.961	2317577.125	78° 53' 59.37"	20° 56' 44.77"

जमिन एकाधिकरण योजना नियम ९(१) व ९(२)




चुणा	शेरा
	रस्ता : सडक, गाडीमार्ग, पावमार्ग, लोह रेल
	नदी, ताला, तलाव
	झाडे : संग, आम, सिंदी, नाळ, नीच, इतर झाडे
	विहीर : पक्की कुची, पावरी, मोट, डोबेल, विज, मिश्रयोगी, टाकी
	बोर, टयुब
	दगड
	बांध, बंधारा
	रेलगाडी
	देऊळ, चर्च, पुस्तकालय, मस्जिद, इत्यादी
	विद्युत खांब, टेली खांब
	शाळा, महाविद्यालय, कारखाना
	घर, दवाखाना, बाजारपेठ, वसाहत
	ऑफीस : टेलीफोन, पोस्ट, पोलीस, इतर
	कार्यालय, पेट्रोलपंप, सिनेमा, स्मॉक, हॉटेल
	रेल्वे स्टेशन : फरीद, पावसा, इतर
	डोंगर
	कुण
	आबादी
	स्मशान
	खदान
	गायन
	ऐतिहासिक स्थळ
	सर्वे स्टेशन, विस्तारीत

Route of Proposed Pipeline
Samruddhi Highway ROW
Forest Boundary
Affected Forest

MUMBAI NAGPUR SECTION OF MNJPL PROJECT								
MUMBAI - NAGPUR PROPOSED GAS PIPELINE (MNPL)								
Reserved Forest to be Diverted District Nagpur								
Sr. No.	Name of the Forest Land	Length in Forest (m)	Width (m)	Area of Forest Land in Sq. m	Area of Forest Land in Hectare	Name of Village	Name of Taluka	Name of District
R11	Forest Land in S.no.11	68.863	3	206.59	0.0207	Kinhi	Hingna	Nagpur
R12	Forest Land in S.no.52	87.425	3	262.28	0.0262	Kinhi	Hingna	Nagpur
R13	Forest Land in S.no.51	26.908	3	80.73	0.0083	Kinhi	Hingna	Nagpur
R14	Forest Land in S.no.50	338.872	3	1016.61	0.1017	Kinhi	Hingna	Nagpur

अभिषेक मोहन / Abhishek Mohan
वरिष्ठ प्रबंधक (सर्वे, एच. & एम. सर्वेक्षण) / Sr. Manager (S & R)
गेल (इंडिया) लिमिटेड / GAIL (India) Limited
8 वा सन, गेल जुबली टॉवर / 8th Floor, GAIL Jubilee Tower
बी-35, एच 36 सेक्टर-1, नोएडा-201301, भारत (इ.पी.)
B-35 & 36, Sector-1, Noida - 201301 (I.P.)

		GAIL (India) LIMITED. (A Govt. of India Undertaking) JUBILEE TOWER, S & R DEPARTMENT, 8TH FLOOR, B-35/36 SECTOR-1, NOIDA 201301, G.B. NAGAR (U.P.) India	
PROJECT:		MUMBAI NAGPUR SECTION OF MNJPL PROJECT	
SECTION:		MUMBAI - NAGPUR PROPOSED GAS PIPELINE (MNPL)	
SECTION:		Details of Reserved Forest to be Diverted Village: Kinhi, District Nagpur	
TITLE:		Geo Reference Village Map	CODE: MNPL
		THEODESH CONSULTANTS 82-83, 3rd Floor, Suryakiran Complex, Old Paoa Road Vadodra - 390 015 Phone:- (0265) 2339115 / 2339492 Tele Fax No.: (0265) 2339492 Email: theodesh@tdcl.in, theodesh@gmail.com	
Scale	Job No.	Drawing / Document No.	Sheet
1: 5,000	TDC/GAIL/19-20	TDC-GAIL-MNPL-20-19-RE-Nagpur-VM-05	05-06
			Rev. 0A

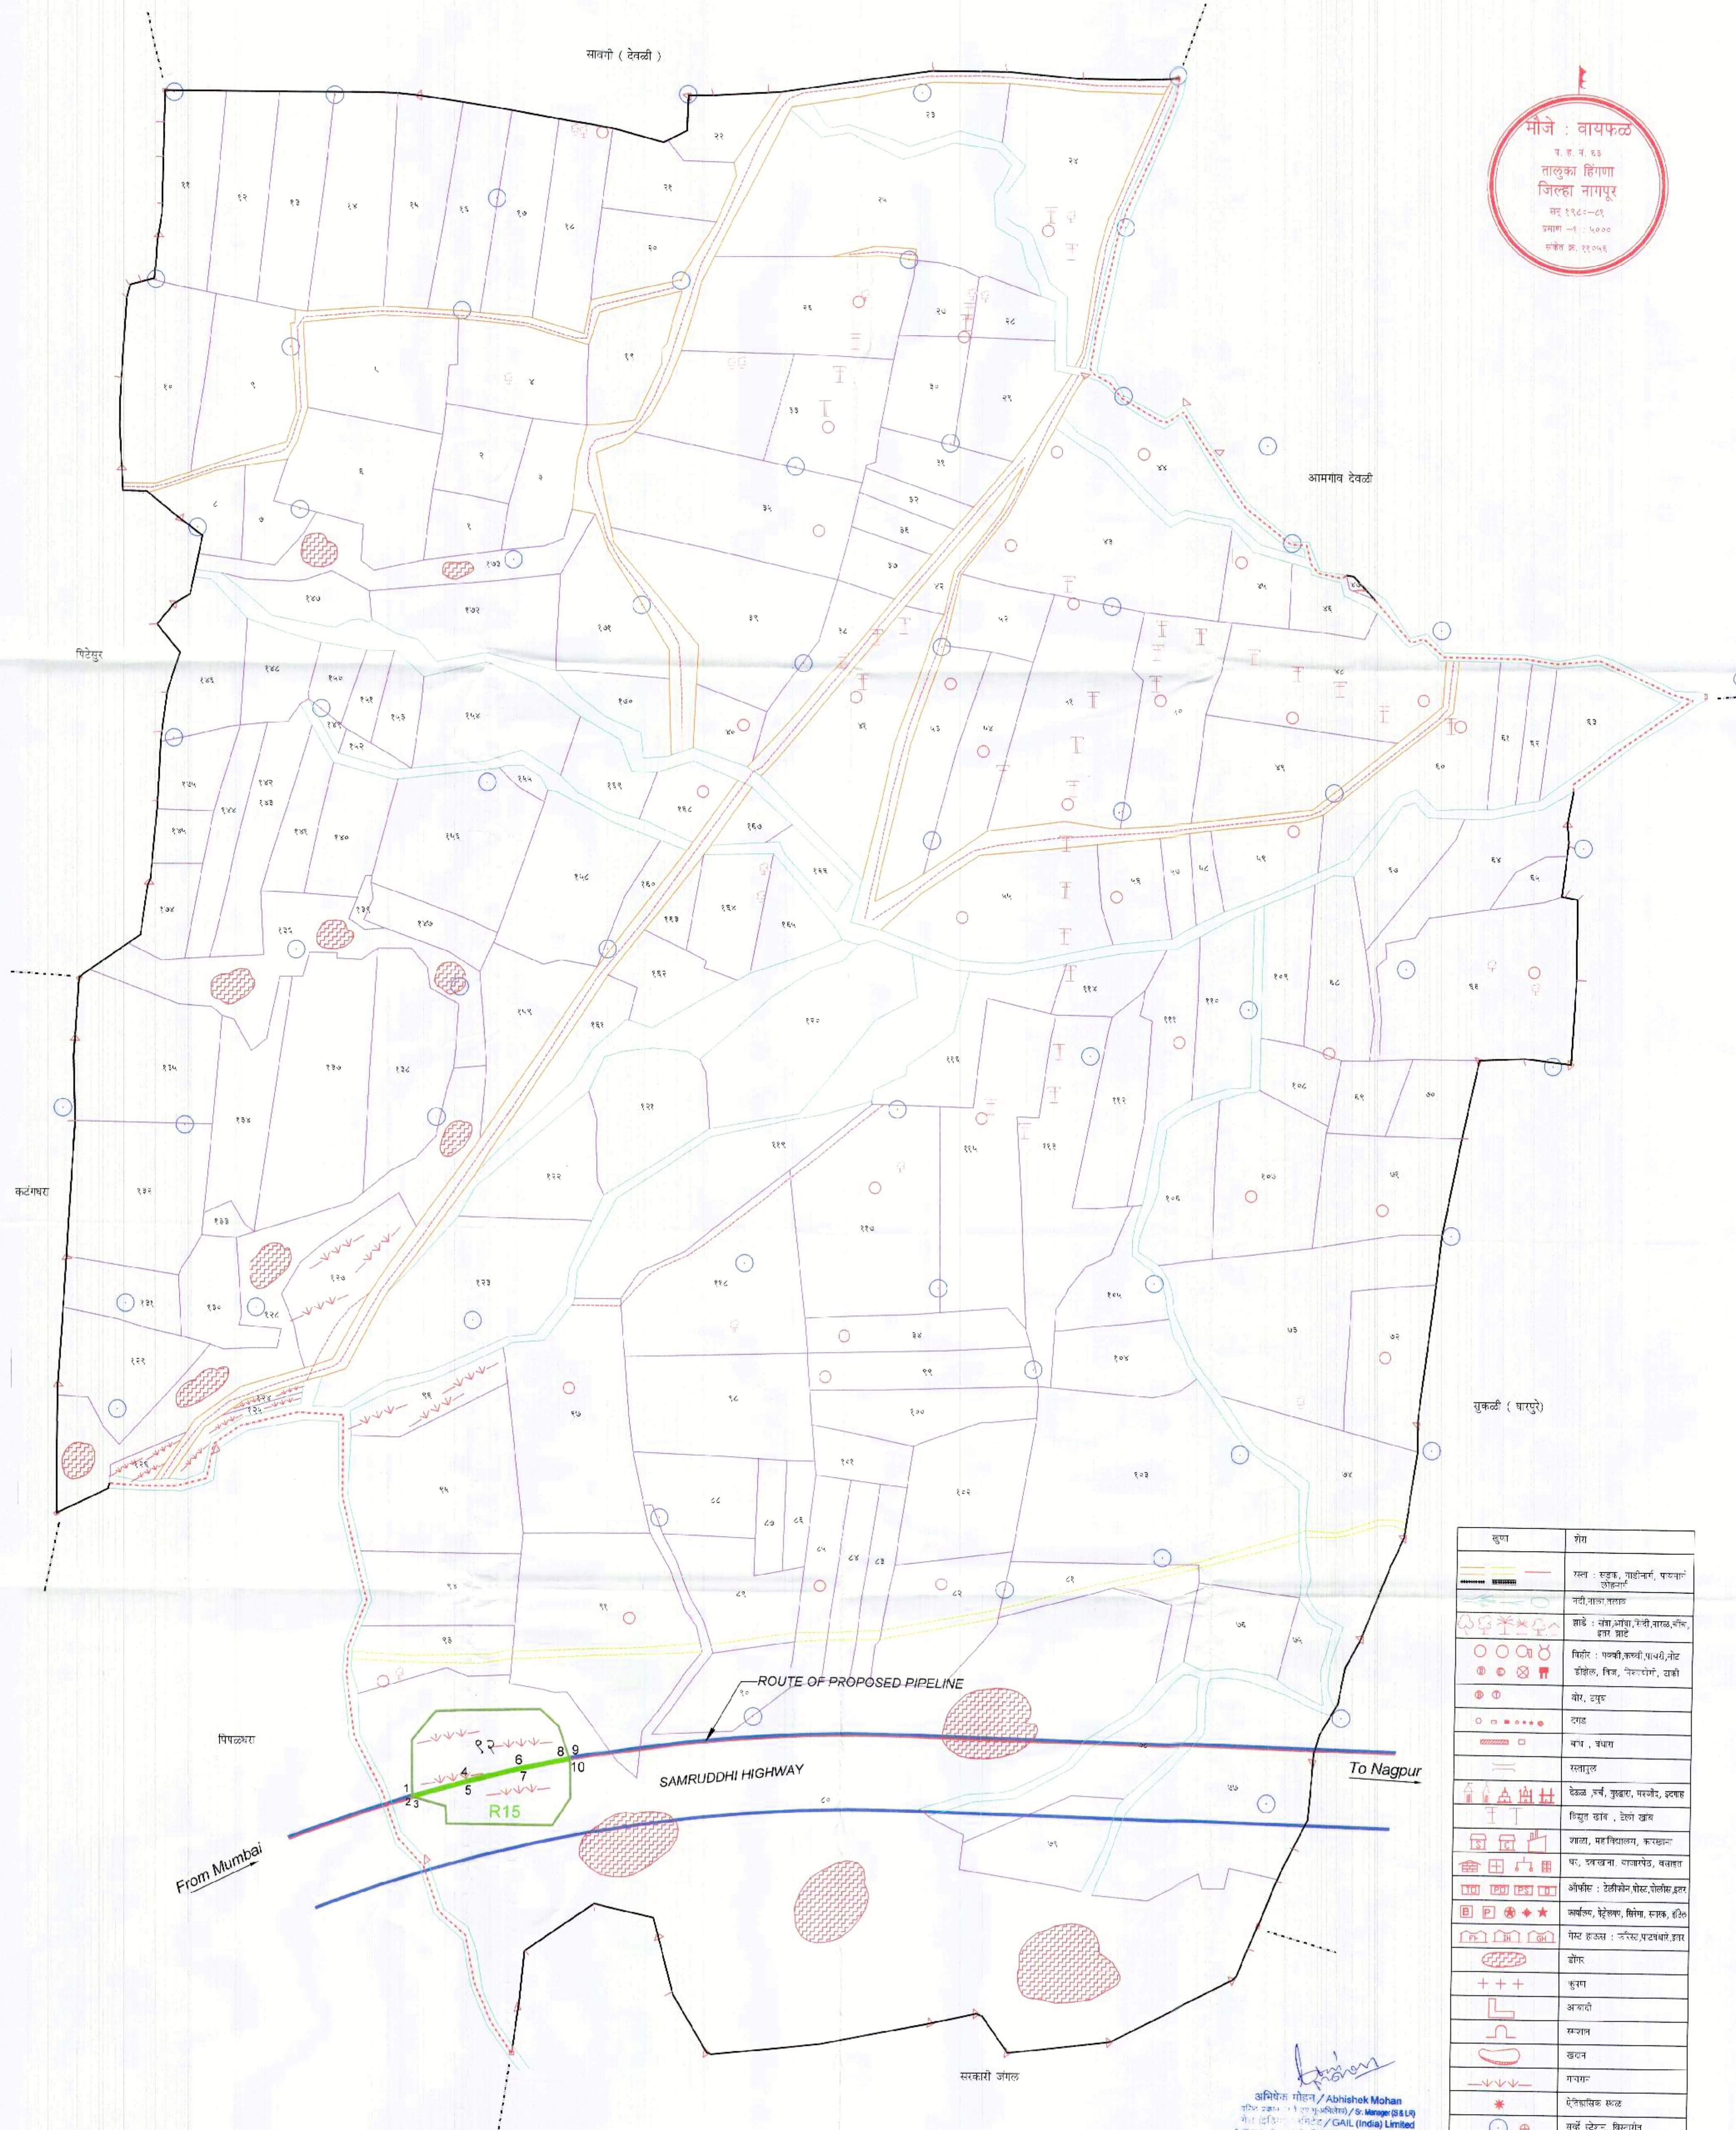

चुना	रीति
सड़क, ग्राहिका, पायामा	सड़क, ग्राहिका, पायामा
नदी, नाला, तलाव	नदी, नाला, तलाव
सिंचन : सहा, आवा, नदी, नाला, नहर, इतर	सिंचन : सहा, आवा, नदी, नाला, नहर, इतर
विहीन : पक्की, कच्ची, गुळी, मोट	विहीन : पक्की, कच्ची, गुळी, मोट
इंधन, विज, विद्युत, वाहनी	इंधन, विज, विद्युत, वाहनी
सोरा, झुप	सोरा, झुप
सराह	सराह
बांध, बांध	बांध, बांध
स्लायल	स्लायल
देवळा, बच, कुडवा, पारोड, इतर	देवळा, बच, कुडवा, पारोड, इतर
विद्युत लाईन, रेलो लाईन	विद्युत लाईन, रेलो लाईन
महा, महाविद्यालय, कचरा	महा, महाविद्यालय, कचरा
घा, रेलवाय, वायामेड, वायामा	घा, रेलवाय, वायामेड, वायामा
ओपीड : टेलीफोन पोस्ट, पोलीस, इतर	ओपीड : टेलीफोन पोस्ट, पोलीस, इतर
कॉलेज, हॉटेल, सिंग, सार, इतर	कॉलेज, हॉटेल, सिंग, सार, इतर
मोटर व्हॉल : नॅशनल, राज्य, इतर	मोटर व्हॉल : नॅशनल, राज्य, इतर
सोरा	सोरा
कुण	कुण
अकाली	अकाली
सराय	सराय
खान	खान
गवना	गवना
देवळासय सय	देवळासय सय
सर्वे स्टेशन, विस्तार	सर्वे स्टेशन, विस्तार

Route of Proposed Pipeline
Samruddhi Highway ROW
Forest Boundary
Affected Forest

MUMBAI NAGPUR SECTION OF MNJPL PROJECT							
MUMBAI - NAGPUR PROPOSED GAS PIPELINE (MNPL)							
Reserved Forest to be Diverted District Nagpur							
Sr. No.	Name of the Forest Land	Length in Forest (m)	Width (m)	Area of Forest Land in Sq. m	Area of Forest Land in Hectare	Name of Village	Name of Taluka
R15	Forest Land in S.no.92	256.916	3	770.75	0.0771	Wayfal	Hingna

No	Sr No	Easting	Northing	Longitude	Latitude
R15	1	284174.398	2321062.447	78° 55' 26.34"	20° 58' 39.15"
	2	284174.497	2321060.627	78° 55' 26.34"	20° 58' 39.09"
	3	284176.8	2321060.054	78° 55' 26.42"	20° 58' 39.08"
	4	284257.409	2321088.134	78° 55' 29.2"	20° 58' 40.02"
	5	284258.245	2321085.257	78° 55' 29.23"	20° 58' 39.93"
	6	284343.303	2321111.475	78° 55' 32.16"	20° 58' 40.82"
	7	284344.039	2321108.57	78° 55' 32.19"	20° 58' 40.72"
	8	284422.555	2321130.077	78° 55' 34.9"	20° 58' 41.45"
	9	284423.606	2321127.294	78° 55' 34.94"	20° 58' 41.37"
	10	284423.609	2321127.248	78° 55' 34.94"	20° 58' 41.35"

GAIL (India) LIMITED.
(A Govt. of India Undertaking)
JULEE TOWER, S & LR DEPARTMENT, 8TH FLOOR,
B-35 35 SECTOR-1, Noida 201301, G.B. NAGAR (U.P.) India

MUMBAI NAGPUR SECTION OF MNJPL PROJECT
MUMBAI - NAGPUR PROPOSED GAS PIPELINE (MNPL)
Details of Reserved Forest to be Diverted Village: Wayfal, District Nagpur
Geo Reference Village Map
THEODESH CONSULTANTS
82-43, 3rd Floor, SuryaKiran Complex, Old Pandra Road, Vadodra - 390 015
Phone: (0265) 2339115 / 2339492 Tele Fax No.: (0265) 2339492
Email: theodesh@rediffmail.in, theodesh@gmail.com

Scale 1:5,000
Job No. TDC/GAIL/19-20
Drawing / Document No. TDC-GAIL-MNPL-so-Pip-RF-Nagpur-VM-06
Sheet 06 of 06
Rev. 0A