


GEO-REFERENCE MAP 33/11 KV SUB-STATION AT JADRANGAL BALLA

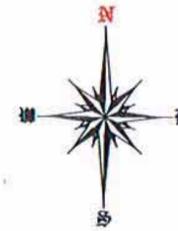

UNIVERSAL TRANSVERSE MERCATOR			
Sr.No.	Easting	Northings	Remarks
TA1	632641.19	3559036.84	FOREST LAND
TA2	632600.90	3558966.90	
TA3	632591.35	3558842.76	
TA4	632589.32	3558748.11	
TA5	632583.70	3558746.70	
TA6	632578.09	3558857.42	
TA7	632586.42	3559015.84	
TA8	632644.23	3559080.33	

ROAD INDEX	TOPO INDEX
FOREST LAND	FOREST LAND
NON FOREST LAND	PRIVATE LAND

Towns or Villages (habited/deserted Fort)	
Huts: permanent, temporary, Tower, Antiquities	
Temple, Chhatra, Church, Mosque, Idgh, Tomb, Graves	
Lighthouse, Lightship, Booy, Lighted, unlighted, Anchorage	
Mine, Vind on trails, Grass, Scrub	
Palms: palmra, othan, Plantain, Conifer, Bamboo, Other trees	
Boundary: international	
state, demarcated, undemarcated	
district, subdivision, tahsil or taluk forest	
Boundary pillars: surveyed, unlocated; village junction	
Height: triangulated, station points: approximate	
Bench mark: geodetic, secondary, aneroid	
Post office, Telegraph office, Combined office, Police station, P.O., T.O., P.T.O., P.F.	
Bungalows: dik, travellers, inspection, Rest-house	
Circuit house, Camping ground, Forest reserved, gazetted	
Spaced names: administrative, locally or tribal	

HPSEBL NAGROTA BAGWAN



33/11 KV SUB - STATION AT JADRANGAL BALLA

MAGNUS INFRATECH PVT. LTD.
KANGRA H.P.

SCALE: 1:5000	S.O.I. SHEET NO. - 143-W/8 (52D/8)	R-0
DN.		30-03-18
DR.		
CH.	HPPWD-DRWG-DGPS-045	R-0

SCALE: 1:5000

SCALE: 1:50000

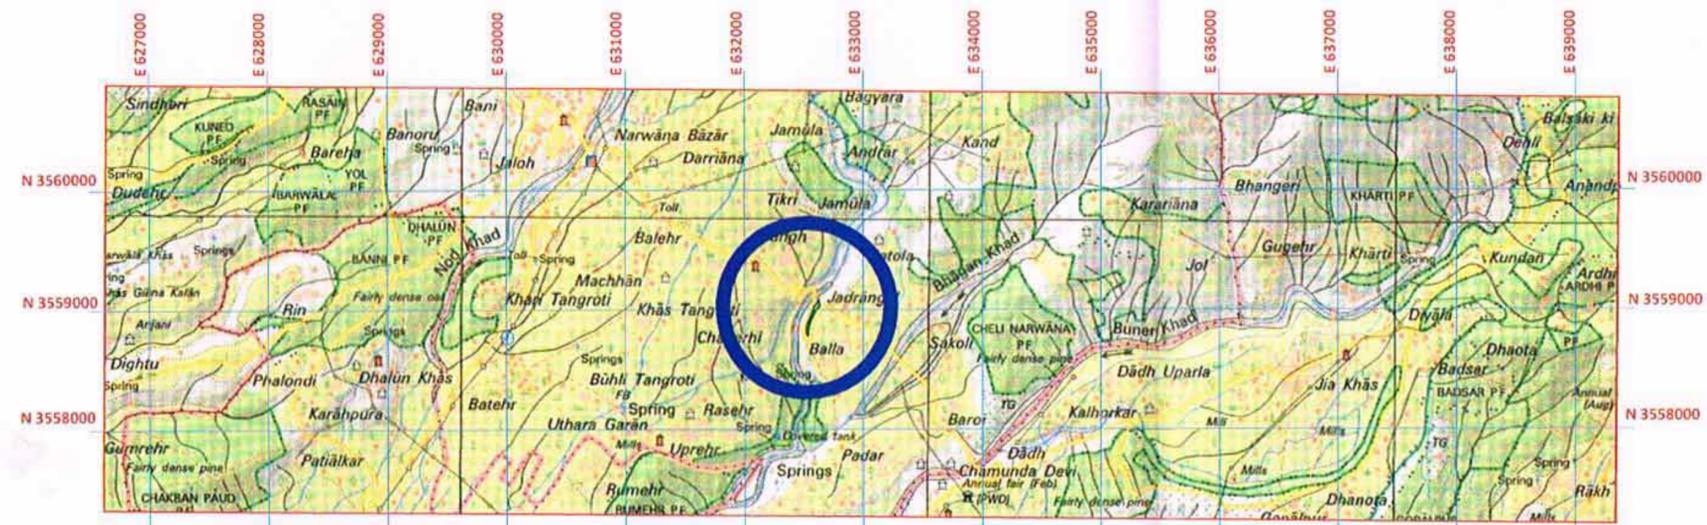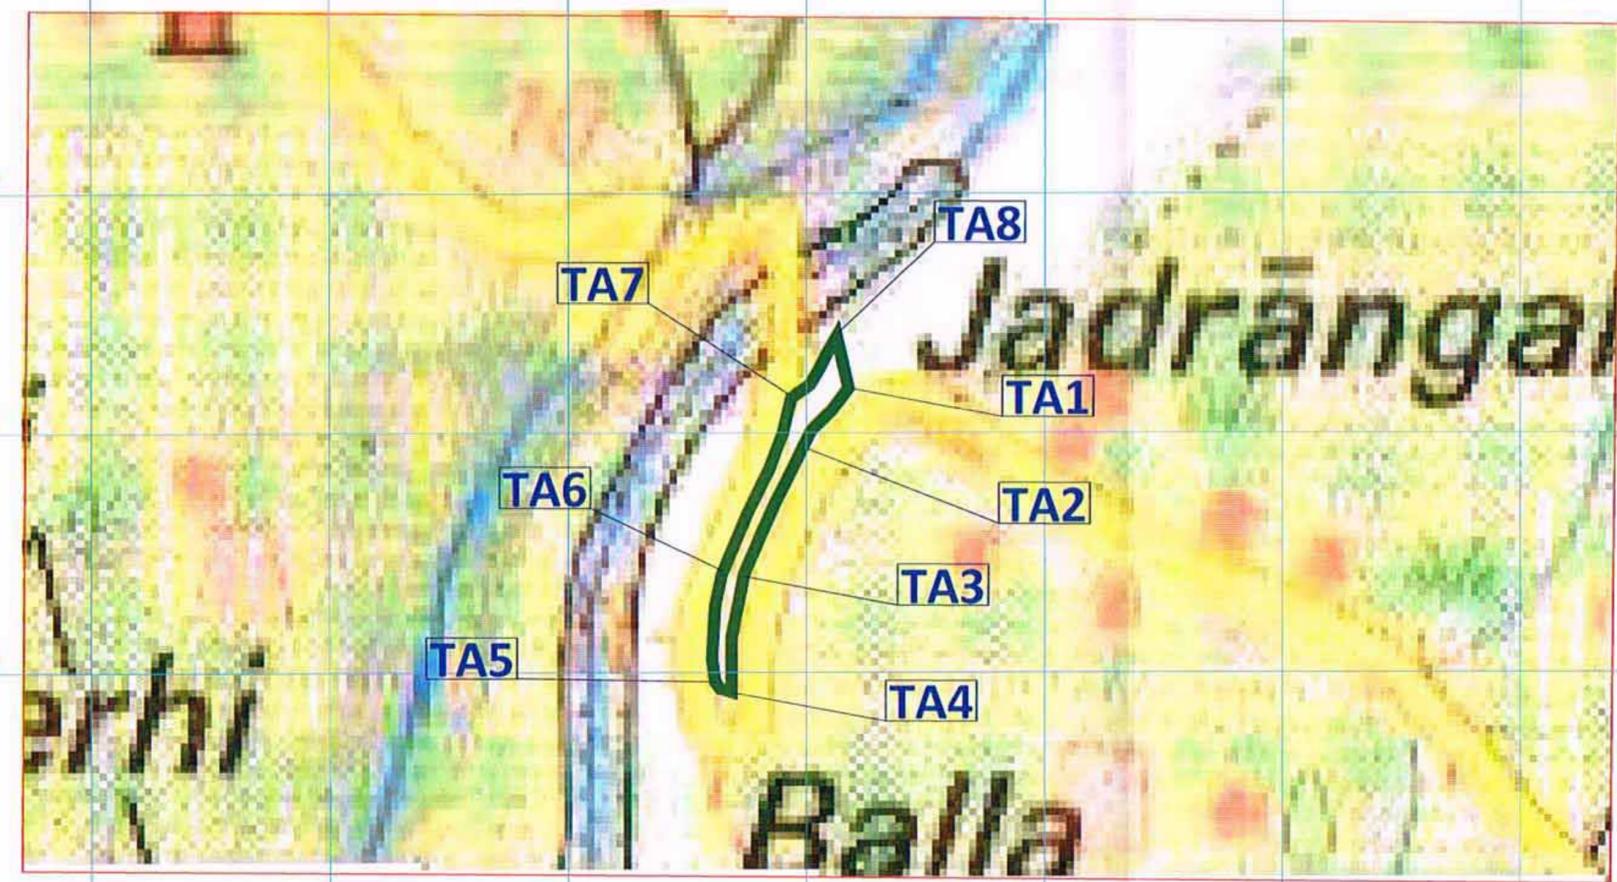

(Signature)
Executive Engineer,
Electrical Division,
H.P.S.E.B.L. Dharmsbala