


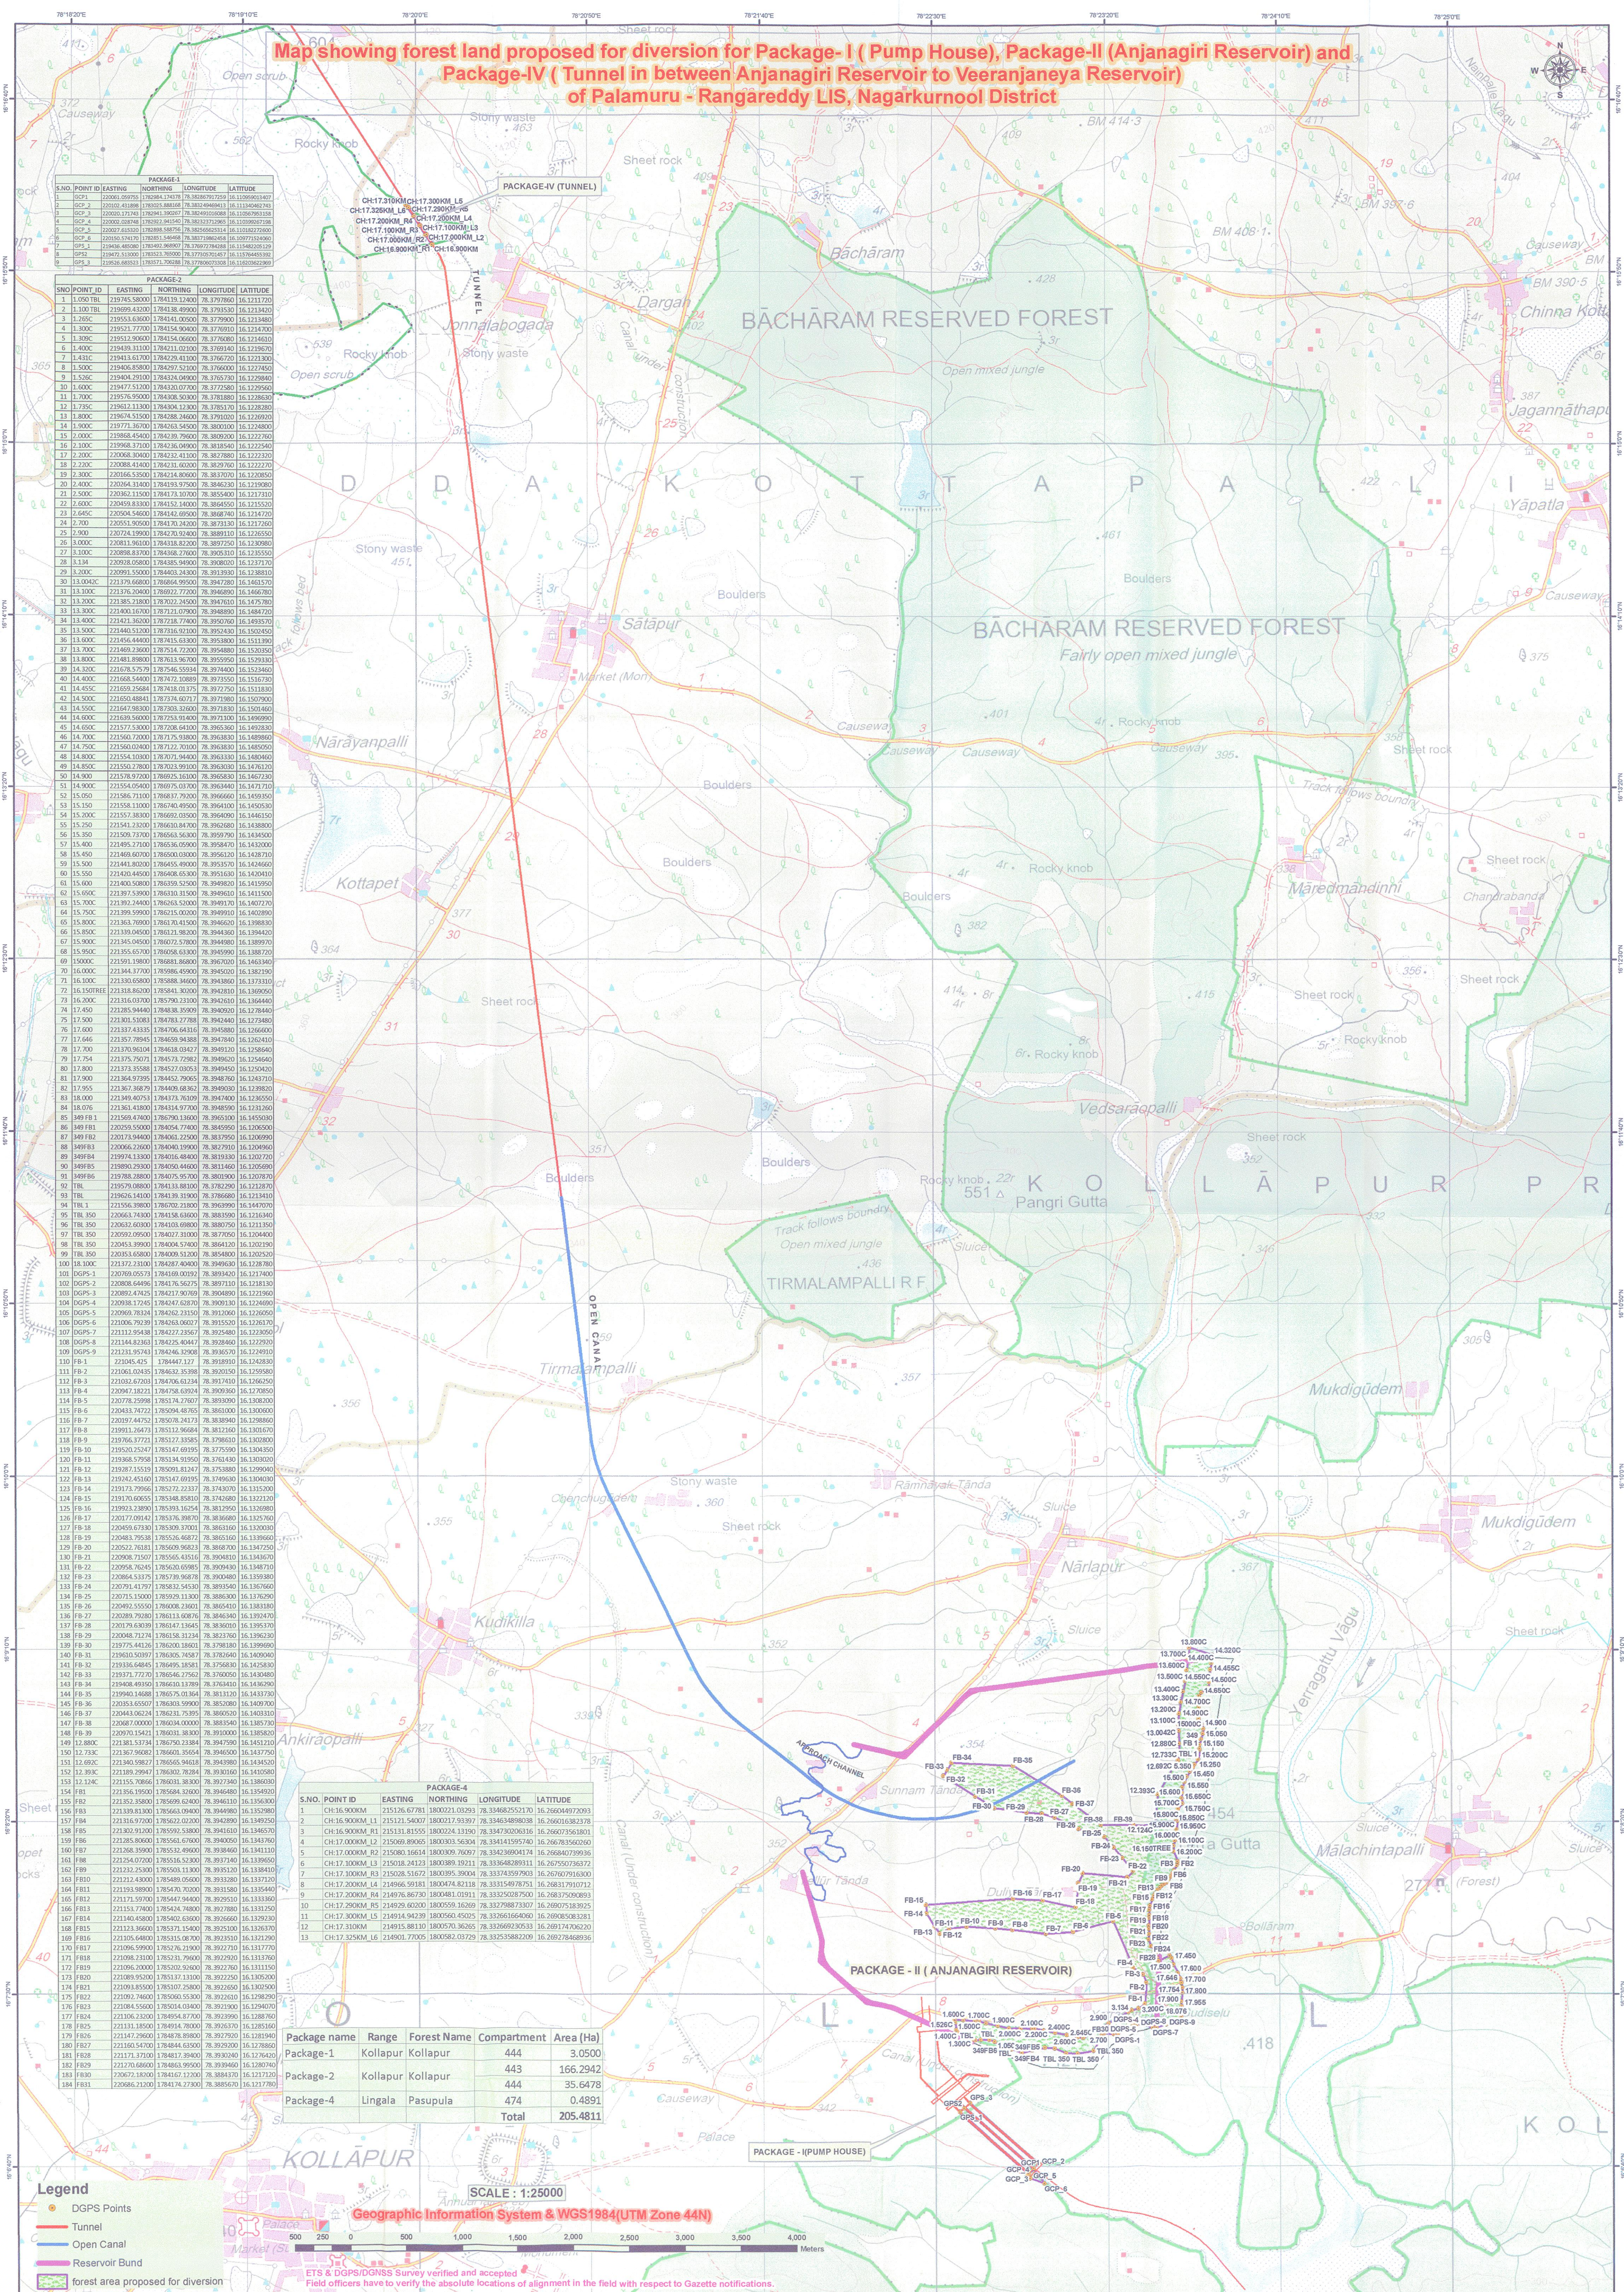

PACKAGE-1				
S.NO.	POINT ID	EASTING	NORTHING	LONGITUDE

PACKAGE-2				
S.NO.	POINT ID	EASTING	NORTHING	LONGITUDE


PACKAGE-4				
S.NO.	POINT ID	EASTING	NORTHING	LONGITUDE

Package name	Range	Forest Name	Compartment	Area (Ha)
Package-1	Kollapur	Kollapur	444	3.0500
Package-2	Kollapur	Kollapur	443	166.2942
Package-4	Lingala	Pasupula	474	0.4891
Total				205.4811

Geographic Information System & WGS1984(UTM Zone 44N)

Legend

DGPS Points

Tunnel

Open Canal

Reservoir Bund

forest area proposed for diversion

SCALE : 1:25000

ET&S & DGPS/DGNSS Survey verified and accepted in the field with respect to Gazette notifications.

Field officers have to verify the absolute locations of alignment in the field with respect to Gazette notifications.

