


MAP SHOWING PROPOSED WATER PIPELINE AND STRUCTURES LAYOUT
FOR TELANGANA DRINKING WATER SUPPLY PROJECT.
(ACHAMPETA SEGMENT - 1/8) MAHABOONNAGAR DISTRICT (WLM).

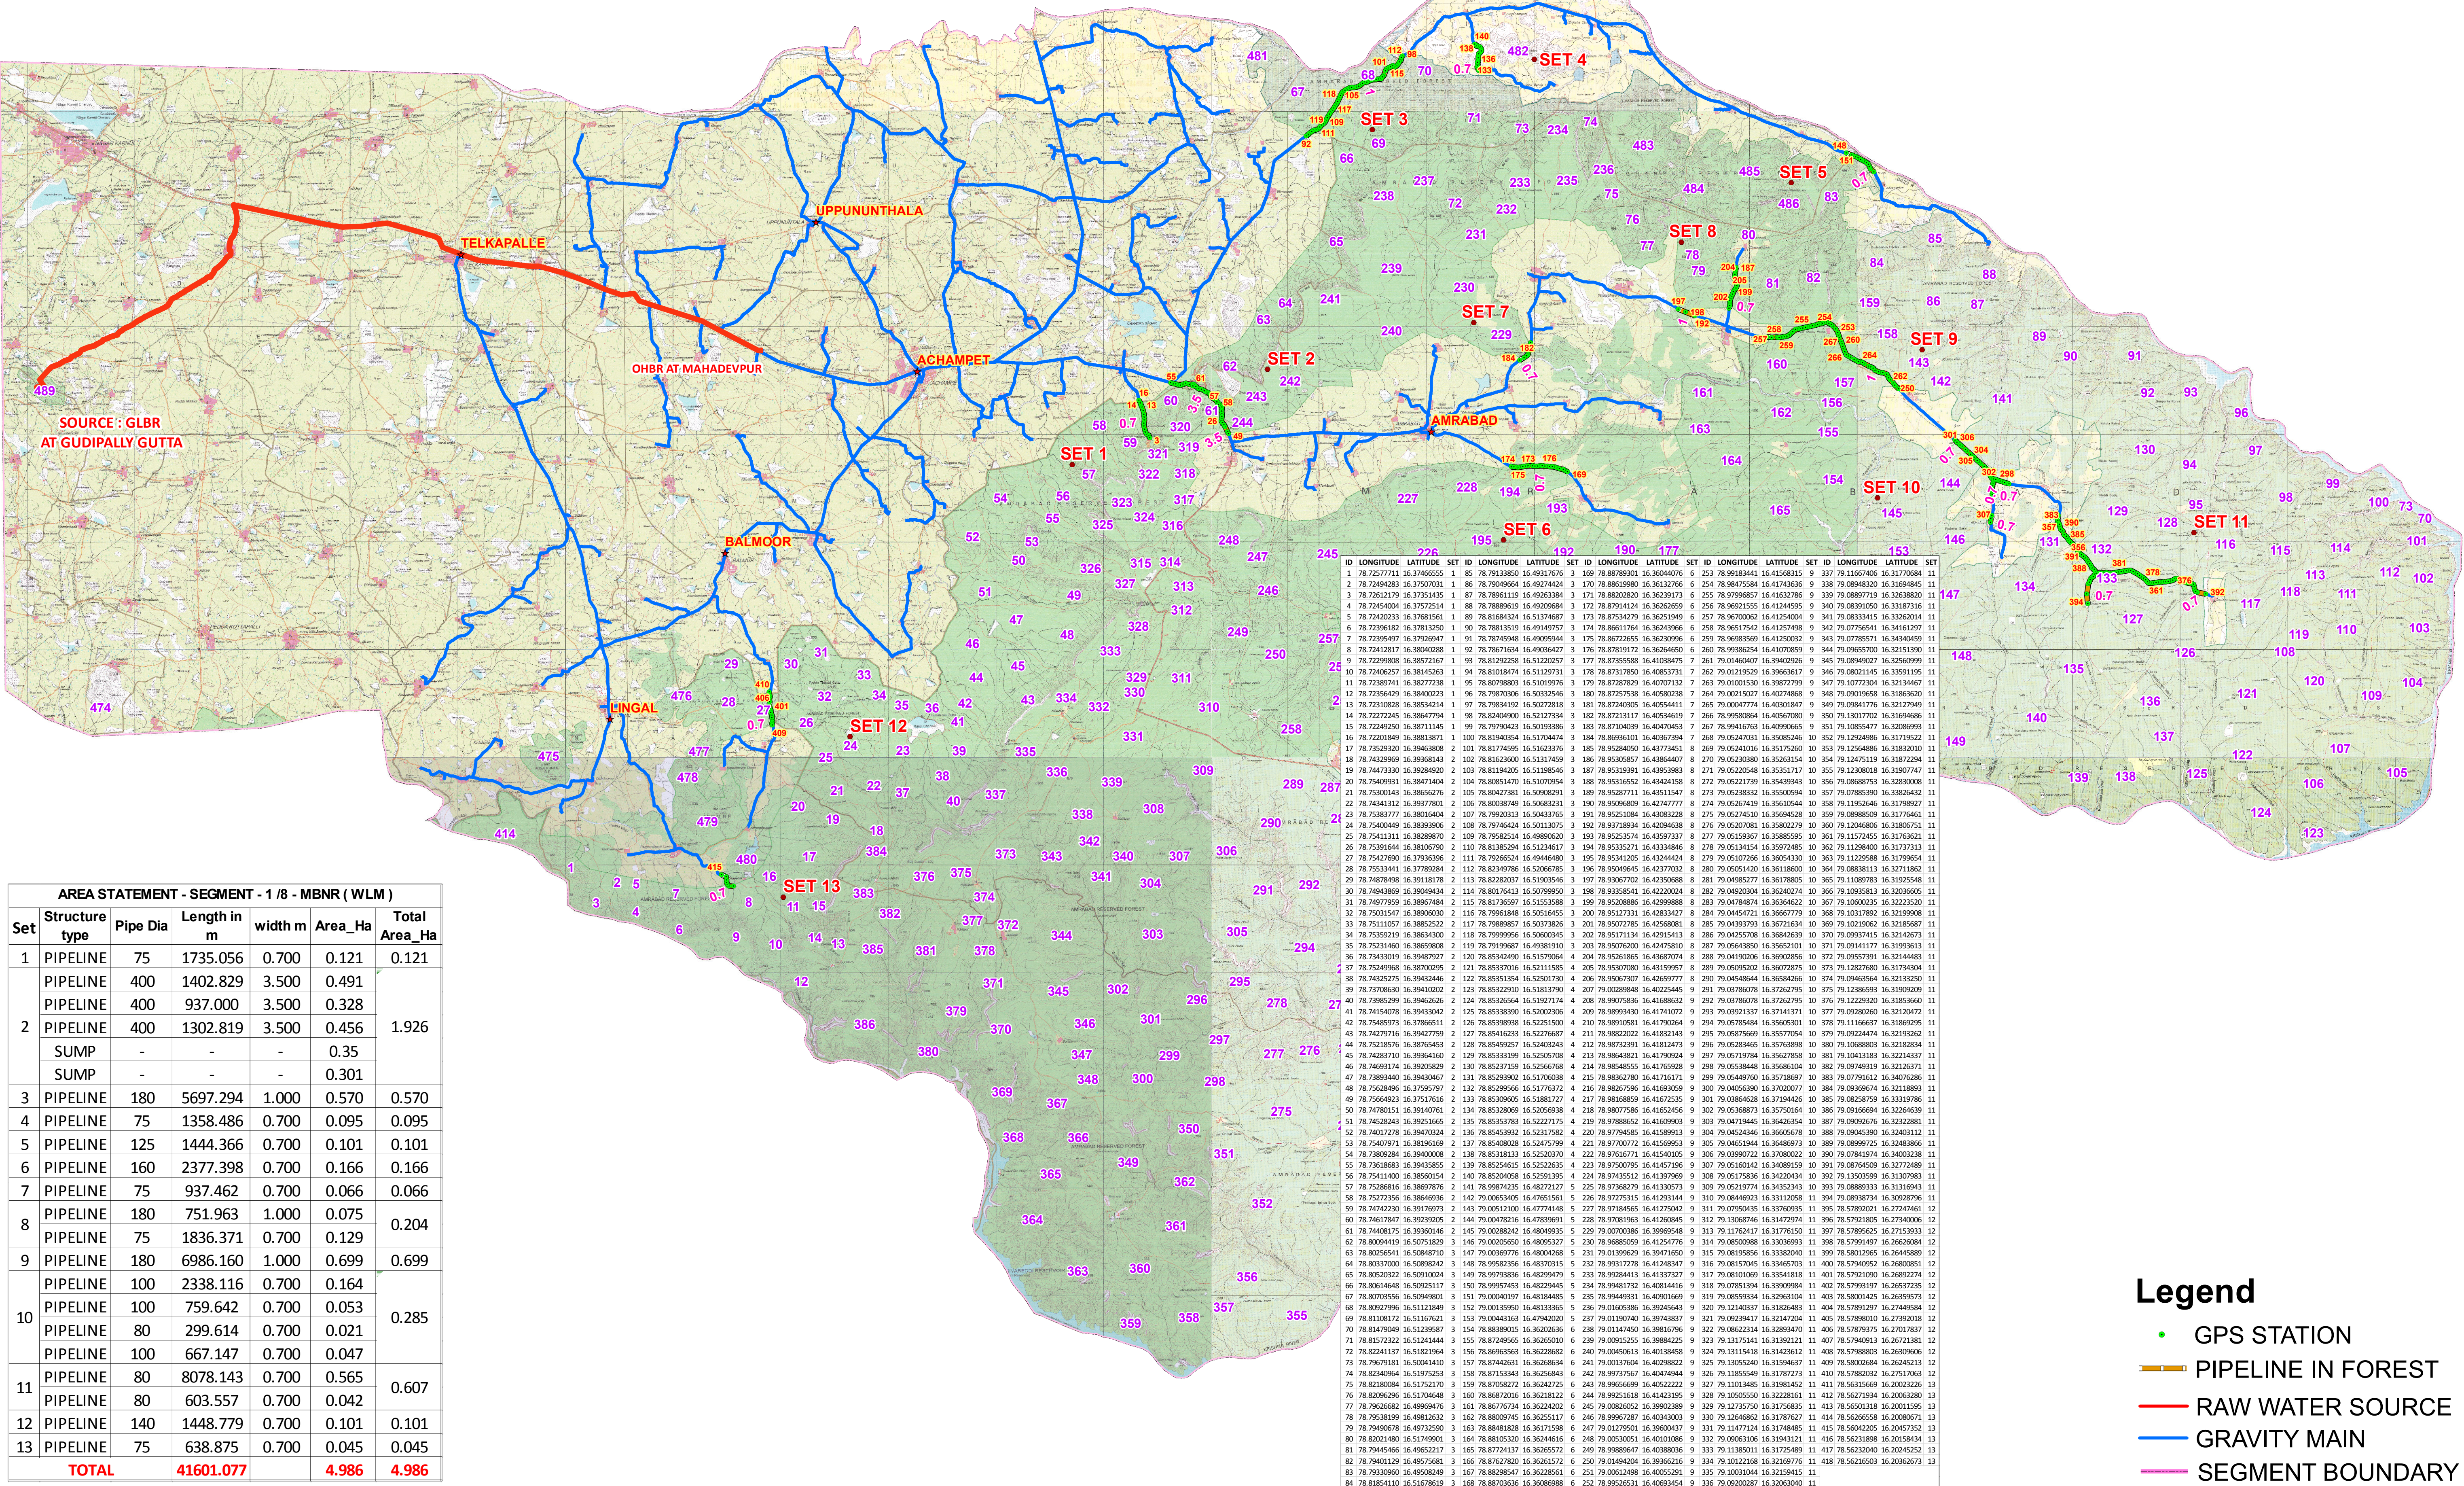

Geographic Coordinate System and WGS-84 Datum

0 1.75 3.5 7 10.5 14 KM