


TOPOSHEET MAP(TOPOSHEET NO. 64M/14, 64M/2, 64M/3) OF THE DGPS SURVEYED AREA FOR FOREST LAND DIVERSION OF TRANSMISSION LINE PROJECT OF VENIKA HYDRO PROJECTS PVT. LTD.,DISTRICT- SURAJPUR (C.G.)

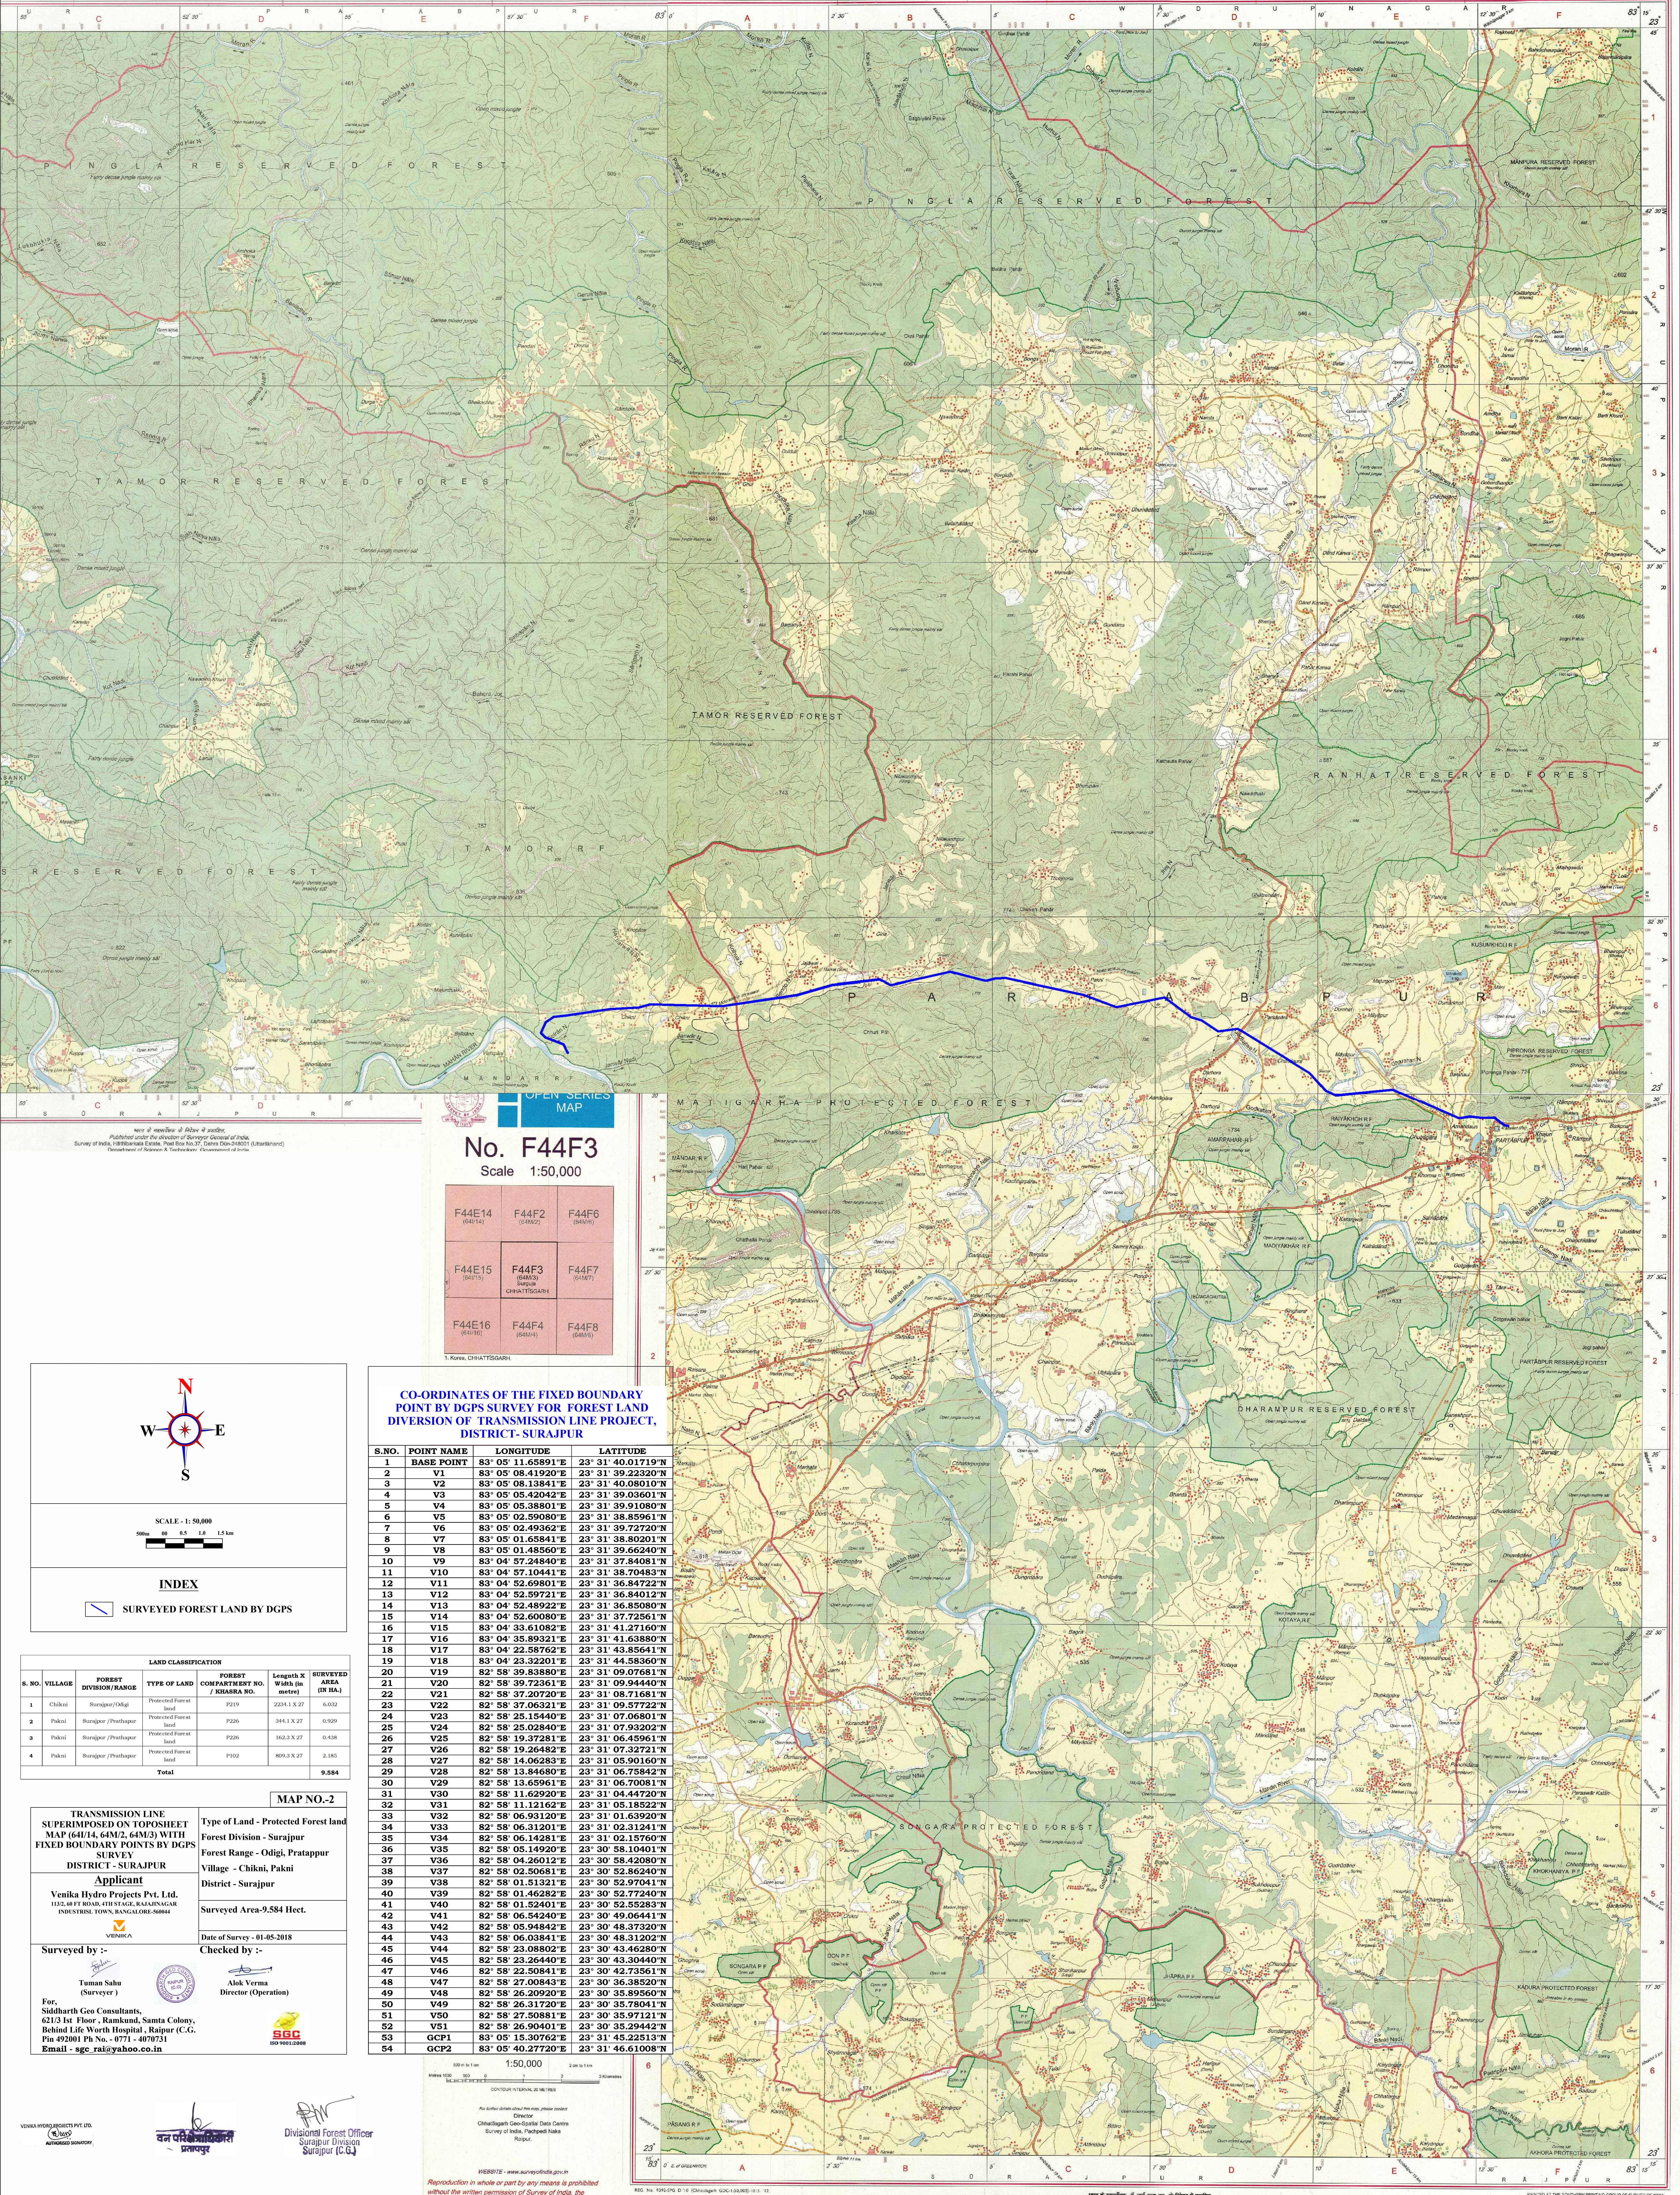

No. F44F3
Scale 1:50,000

F44E14 (64/14)	F44F2 (64M/2)	F44F6 (64M/6)
F44E15 (64/15)	F44F3 Surajpur CHHATTISGARH	F44F7 (64M/7)
F44E16 (64/16)	F44F4 (64M/4)	F44F8 (64M/8)

CO-ORDINATES OF THE FIXED BOUNDARY
POINT BY DGPS SURVEY FOR FOREST LAND
DIVERSION OF TRANSMISSION LINE PROJECT,
DISTRICT- SURAJPUR

S.NO.	POINT NAME	LONGITUDE	LATITUDE
1	BASE POINT	83° 05' 11.65891"E	23° 31' 40.01719"N
2	V1	83° 05' 08.41920"E	23° 31' 39.22320"N
3	V2	83° 05' 08.13841"E	23° 31' 40.08010"N
4	V3	83° 05' 08.42042"E	23° 31' 39.03601"N
5	V4	83° 05' 08.38801"E	23° 31' 39.91080"N
6	V5	83° 05' 02.59080"E	23° 31' 38.85961"N
7	V6	83° 05' 02.49362"E	23° 31' 39.72720"N
8	V7	83° 05' 01.65841"E	23° 31' 38.80201"N
9	V8	83° 05' 01.48560"E	23° 31' 39.66240"N
10	V9	83° 04' 57.24840"E	23° 31' 37.84081"N
11	V10	83° 04' 57.10441"E	23° 31' 38.70483"N
12	V11	83° 04' 52.69801"E	23° 31' 36.84722"N
13	V12	83° 04' 52.59721"E	23° 31' 36.84012"N
14	V13	83° 04' 52.48922"E	23° 31' 36.85080"N
15	V14	83° 04' 52.60080"E	23° 31' 37.72561"N
16	V15	83° 04' 33.61082"E	23° 31' 41.27160"N
17	V16	83° 04' 35.89321"E	23° 31' 41.63880"N
18	V17	83° 04' 22.58762"E	23° 31' 43.85641"N
19	V18	83° 04' 23.32201"E	23° 31' 44.58360"N
20	V19	82° 58' 39.83880"E	23° 31' 09.07601"N
21	V20	82° 58' 39.72361"E	23° 31' 09.94440"N
22	V21	82° 58' 37.20720"E	23° 31' 08.71681"N
23	V22	82° 58' 37.06321"E	23° 31' 09.57722"N
24	V23	82° 58' 25.15440"E	23° 31' 07.06801"N
25	V24	82° 58' 25.02840"E	23° 31' 07.93202"N
26	V25	82° 58' 19.37281"E	23° 31' 06.45961"N
27	V26	82° 58' 19.26482"E	23° 31' 07.32720"N
28	V27	82° 58' 14.06282"E	23° 31' 05.90160"N
29	V28	82° 58' 13.84680"E	23° 31' 06.75842"N
30	V29	82° 58' 13.65961"E	23° 31' 06.70081"N
31	V30	82° 58' 11.62920"E	23° 31' 04.44720"N
32	V31	82° 58' 11.12162"E	23° 31' 05.18522"N
33	V32	82° 58' 06.93120"E	23° 31' 01.63920"N
34	V33	82° 58' 06.31201"E	23° 31' 02.31241"N
35	V34	82° 58' 06.14281"E	23° 31' 02.13760"N
36	V35	82° 58' 05.14920"E	23° 30' 58.10401"N
37	V36	82° 58' 04.26012"E	23° 30' 58.42080"N
38	V37	82° 58' 02.50681"E	23° 30' 52.86240"N
39	V38	82° 58' 01.51321"E	23° 30' 52.70411"N
40	V39	82° 58' 01.46282"E	23° 30' 52.77240"N
41	V40	82° 58' 01.52401"E	23° 30' 52.55283"N
42	V41	82° 58' 06.54240"E	23° 30' 49.06441"N
43	V42	82° 58' 05.94881"E	23° 30' 48.37320"N
44	V43	82° 58' 06.03841"E	23° 30' 48.31202"N
45	V44	82° 58' 23.08802"E	23° 30' 43.46280"N
46	V45	82° 58' 23.26440"E	23° 30' 43.30440"N
47	V46	82° 58' 23.50841"E	23° 30' 42.73561"N
48	V47	82° 58' 27.00843"E	23° 30' 36.38520"N
49	V48	82° 58' 26.20920"E	23° 30' 35.89560"N
50	V49	82° 58' 26.31720"E	23° 30' 35.78041"N
51	V50	82° 58' 27.50881"E	23° 30' 35.97121"N
52	V51	82° 58' 26.90401"E	23° 30' 35.29442"N
53	GCP1	83° 05' 15.30762"E	23° 31' 45.22513"N
54	GCP2	83° 05' 04.27720"E	23° 31' 46.61008"N

SCALE - 1:50,000

500m 1km 1.5km

INDEX

SURVEYED FOREST LAND BY DGPS

S. NO.	VILLAGE	FOREST DIVISION/RANGE	TYPE OF LAND	FOREST COMPARTMENT NO. / KHASRA NO.	Length X Width (in metre)	SURVEYED AREA (IN HA.)
1	Chikni	Surajpur/Odgi	Protected Forest land	P219	2234.1 X 27	6.032
2	Pakni	Surajpur/Pratappur	Protected Forest land	P226	344.1 X 27	0.929
3	Pakni	Surajpur/Pratappur	Protected Forest land	P226	162.3 X 27	0.438
4	Pakni	Surajpur/Pratappur	Protected Forest land	P102	809.3 X 27	2.185
Total						9.584

MAP NO.-2

TRANSMISSION LINE SUPERIMPOSED ON TOPOSHEET MAP (64/14, 64M/2, 64M/3) WITH FIXED BOUNDARY POINTS BY DGPS SURVEY

DISTRICT- SURAJPUR

Applicant

Venika Hydro Projects Pvt. Ltd.
1122, 66 FT ROAD, 4TH STAGE, KALAINAGAR INDUSTRIAL TOWN, RANGALORE-500044

VENIKA

Surveyed by :-
Tuman Sahu (Surveyor)

For:
Siddharth Geo Consultants,
621/3 1st Floor, Ramkund, Santa Colony, Behind Life Worth Hospital, Raipur (C.G.)
Pin- 492001 Ph.No. - 0771 - 4070731
Email - sgc_ra@yahoo.co.in

Type of Land - Protected Forest land

Forest Division - Surajpur

Forest Range - Odgi, Pratappur

Village - Chikni, Pakni

District - Surajpur

Surveyed Area-9.584 Hect.

Date of Survey - 01-05-2018

Checked by :-
Alok Verma
Director (Operation)

SGC
ISO 9001:2008