
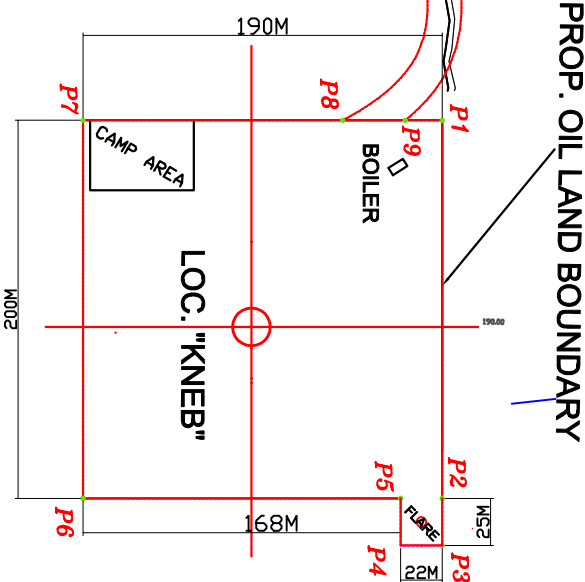
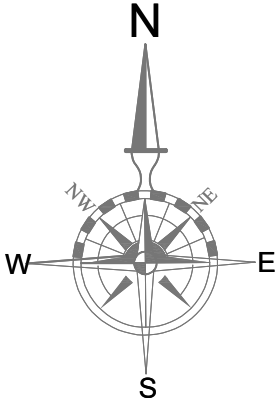


CO-ORDINATE LIST

Exploratory Location	Longitude		Latitude		LCC. CO-ORDINATES		Level (m)
	Easting (x)		Northing (y)		Easting (x)	Northing (y)	
Loc. "KNEB"	93° 30' 56.66326" E		25° 48' 10.13088" N		3095510.892	897233.287	
P1	93° 31' 00.39299" E		25° 48' 13.59820" N		3095611.759	897342.612	
P2	93° 31' 00.19960" E		25° 48' 07.09356" N		3095611.759	897142.612	
P3	93° 31' 00.17543" E		25° 48' 06.28048" N		3095611.759	897117.612	
P4	93° 30' 59.38500" E		25° 48' 06.29974" N		3095589.759	897117.612	
P5	93° 30' 59.40918" E		25° 48' 07.11282" N		3095589.759	897142.612	
P6	93° 30' 53.37320" E		25° 48' 07.25982" N		3095421.759	897142.612	
P7	93° 30' 53.56649" E		25° 48' 13.76446" N		3095421.759	897342.612	
P8	93° 30' 58.50050" E		25° 48' 13.64430" N		3095559.086	897342.612	
P9	93° 30' 59.68964" E		25° 48' 13.61533" N		3095592.183	897342.612	

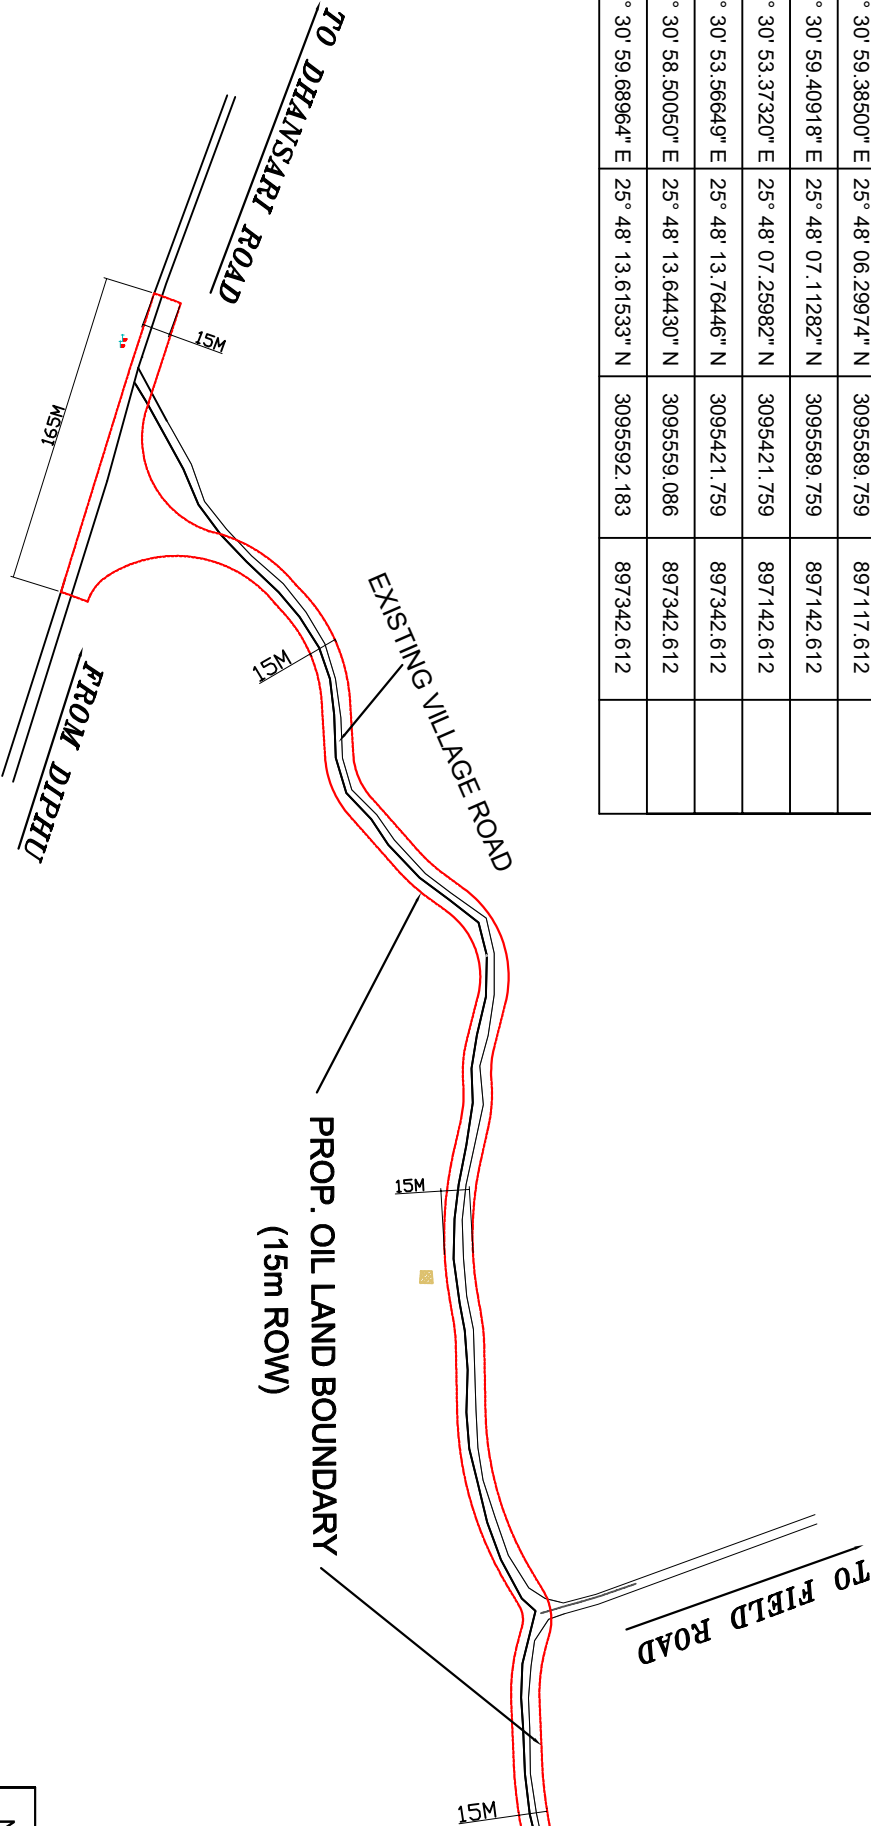

PROPOSED LAND MAP OF LOC. "KNEB"

SCALE:- 1:4000

LAND AREA:

LEGEND :

	EARTHEN VILLAGE ROAD
	OIL ROW 15 METRE
	LOC. KNEB
	CULVERT
	ELECTRICAL POWERLINE POLE

PLINTH : 3.81 HECT. (28B-2K-07L)

FLARE: 0.06 HECT. (00B-2K-05L)

APPROACH (ROW): 1.73 HECT. (12B-4K-13L) [Including Village Road]

TOTAL : 5.60 HECT. (41B-4K-05L)

NO.	DATE	REVISION	PREPARED BY	CHECKED BY
			Om Survey Consultancy	Oil India Limited

CLIENT:-



OIL INDIA LIMITED

CONTRACT DEPARTMENT,
DULAIJAN, ASSAM, INDIA, PIN-786602.

Name of Work :- Topographical Survey Work using Total Station & DGPS and Consultancyfor Preparation of Detailed Project Report (DPR) including Engineering Design, Inventory & Condition Survey, Preparation of Cost Estimate etc. for 3 No. of Drilling Locations in Karbi Anglong District, Assam.

SURVEYED & PREPARED BY :-



OM SURVEY CONSULTANCY

2nd Floor, Satyam Complex, Waghodiya-Dabhoi Ring Road,
Vadodara-390025. Ph. 0265-2578482. Website : www.omsurvey.in
E-mail : omsurvey.consultancy@gmail.com

SCALE	DRAWING NO.	SIGN.
1:4000	OM/BRD/OIL/ LOC. "KNEB"	