



DGPS MAP SHOWING COMPENSATORY AFFORESTATION AREA OF 17.401 AC. IN LIEU OF FOREST DIVERSION PROPOSAL FOR WIDENING AND STRENGTHENING OF RARUAN-FAGU VIA GHAGARBEDA ROAD FROM RD 0/000KM TO 25/000KM COMING UNDER RAIRANGPUR(R & B) DIVISION RAIRANGPUR IN MAYURBHANJA DISTRICT.

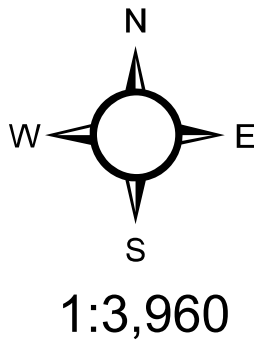


ନୌକା ନାକସରା ଶିଟ୍ ନଂ୧
ଥାନା ରଠୁଆଁ ନଂ୨
ତହସିଲ କରଞ୍ଜିଆ ନଂ୯
NAKA SARA SHEET N^o1
Thana Raruan N^o2
ଜିଲ୍ଲା ମୟୂରଭଞ୍ଜ
ସ୍କେଲ୍ ୧ଈଂ=ମାଇଲ୍ Scale 1:1 mile
ସନ ୧୯୮୪-୮୫ Year 1984-85

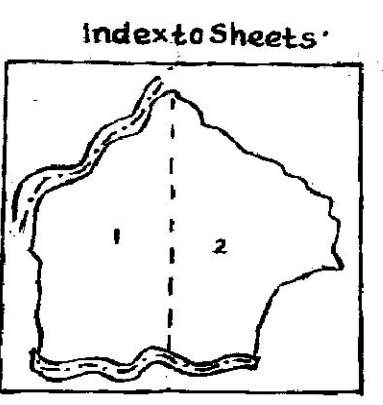

- ସୂଚକ
- କେନ୍ଦ୍ରୀୟ ରୋଡ୍ ନଂ ୧୫ ଉପରେ ଉପରାରି
 - ପ୍ରାଥମିକା
 - ଦେବୀନାମା
 - ପ୍ରାଥମିକା ସ୍ତମ୍ଭ
 - ଗୋବର୍ଦ୍ଧ
 - କରଞ୍ଜିଆ
 - ଗ୍ରାମ୍ୟଭିତ୍ତି
 - ବନ୍ଧୁଗଣ
 - ପକାୟା
 - ପଥରବନ୍ଧ
 - ବାମାଦେହା ବନା ବିଷୟ ନିଷ୍ପତ୍ତି

ଗୁଡୁରା ନଂ ୪୫୧
ଜିଲ୍ଲା ମୟୂରଭଞ୍ଜ
ବିହାର ପ୍ରଦେଶ

ବୁଦ୍ଧବିହାର ନଂ ୧

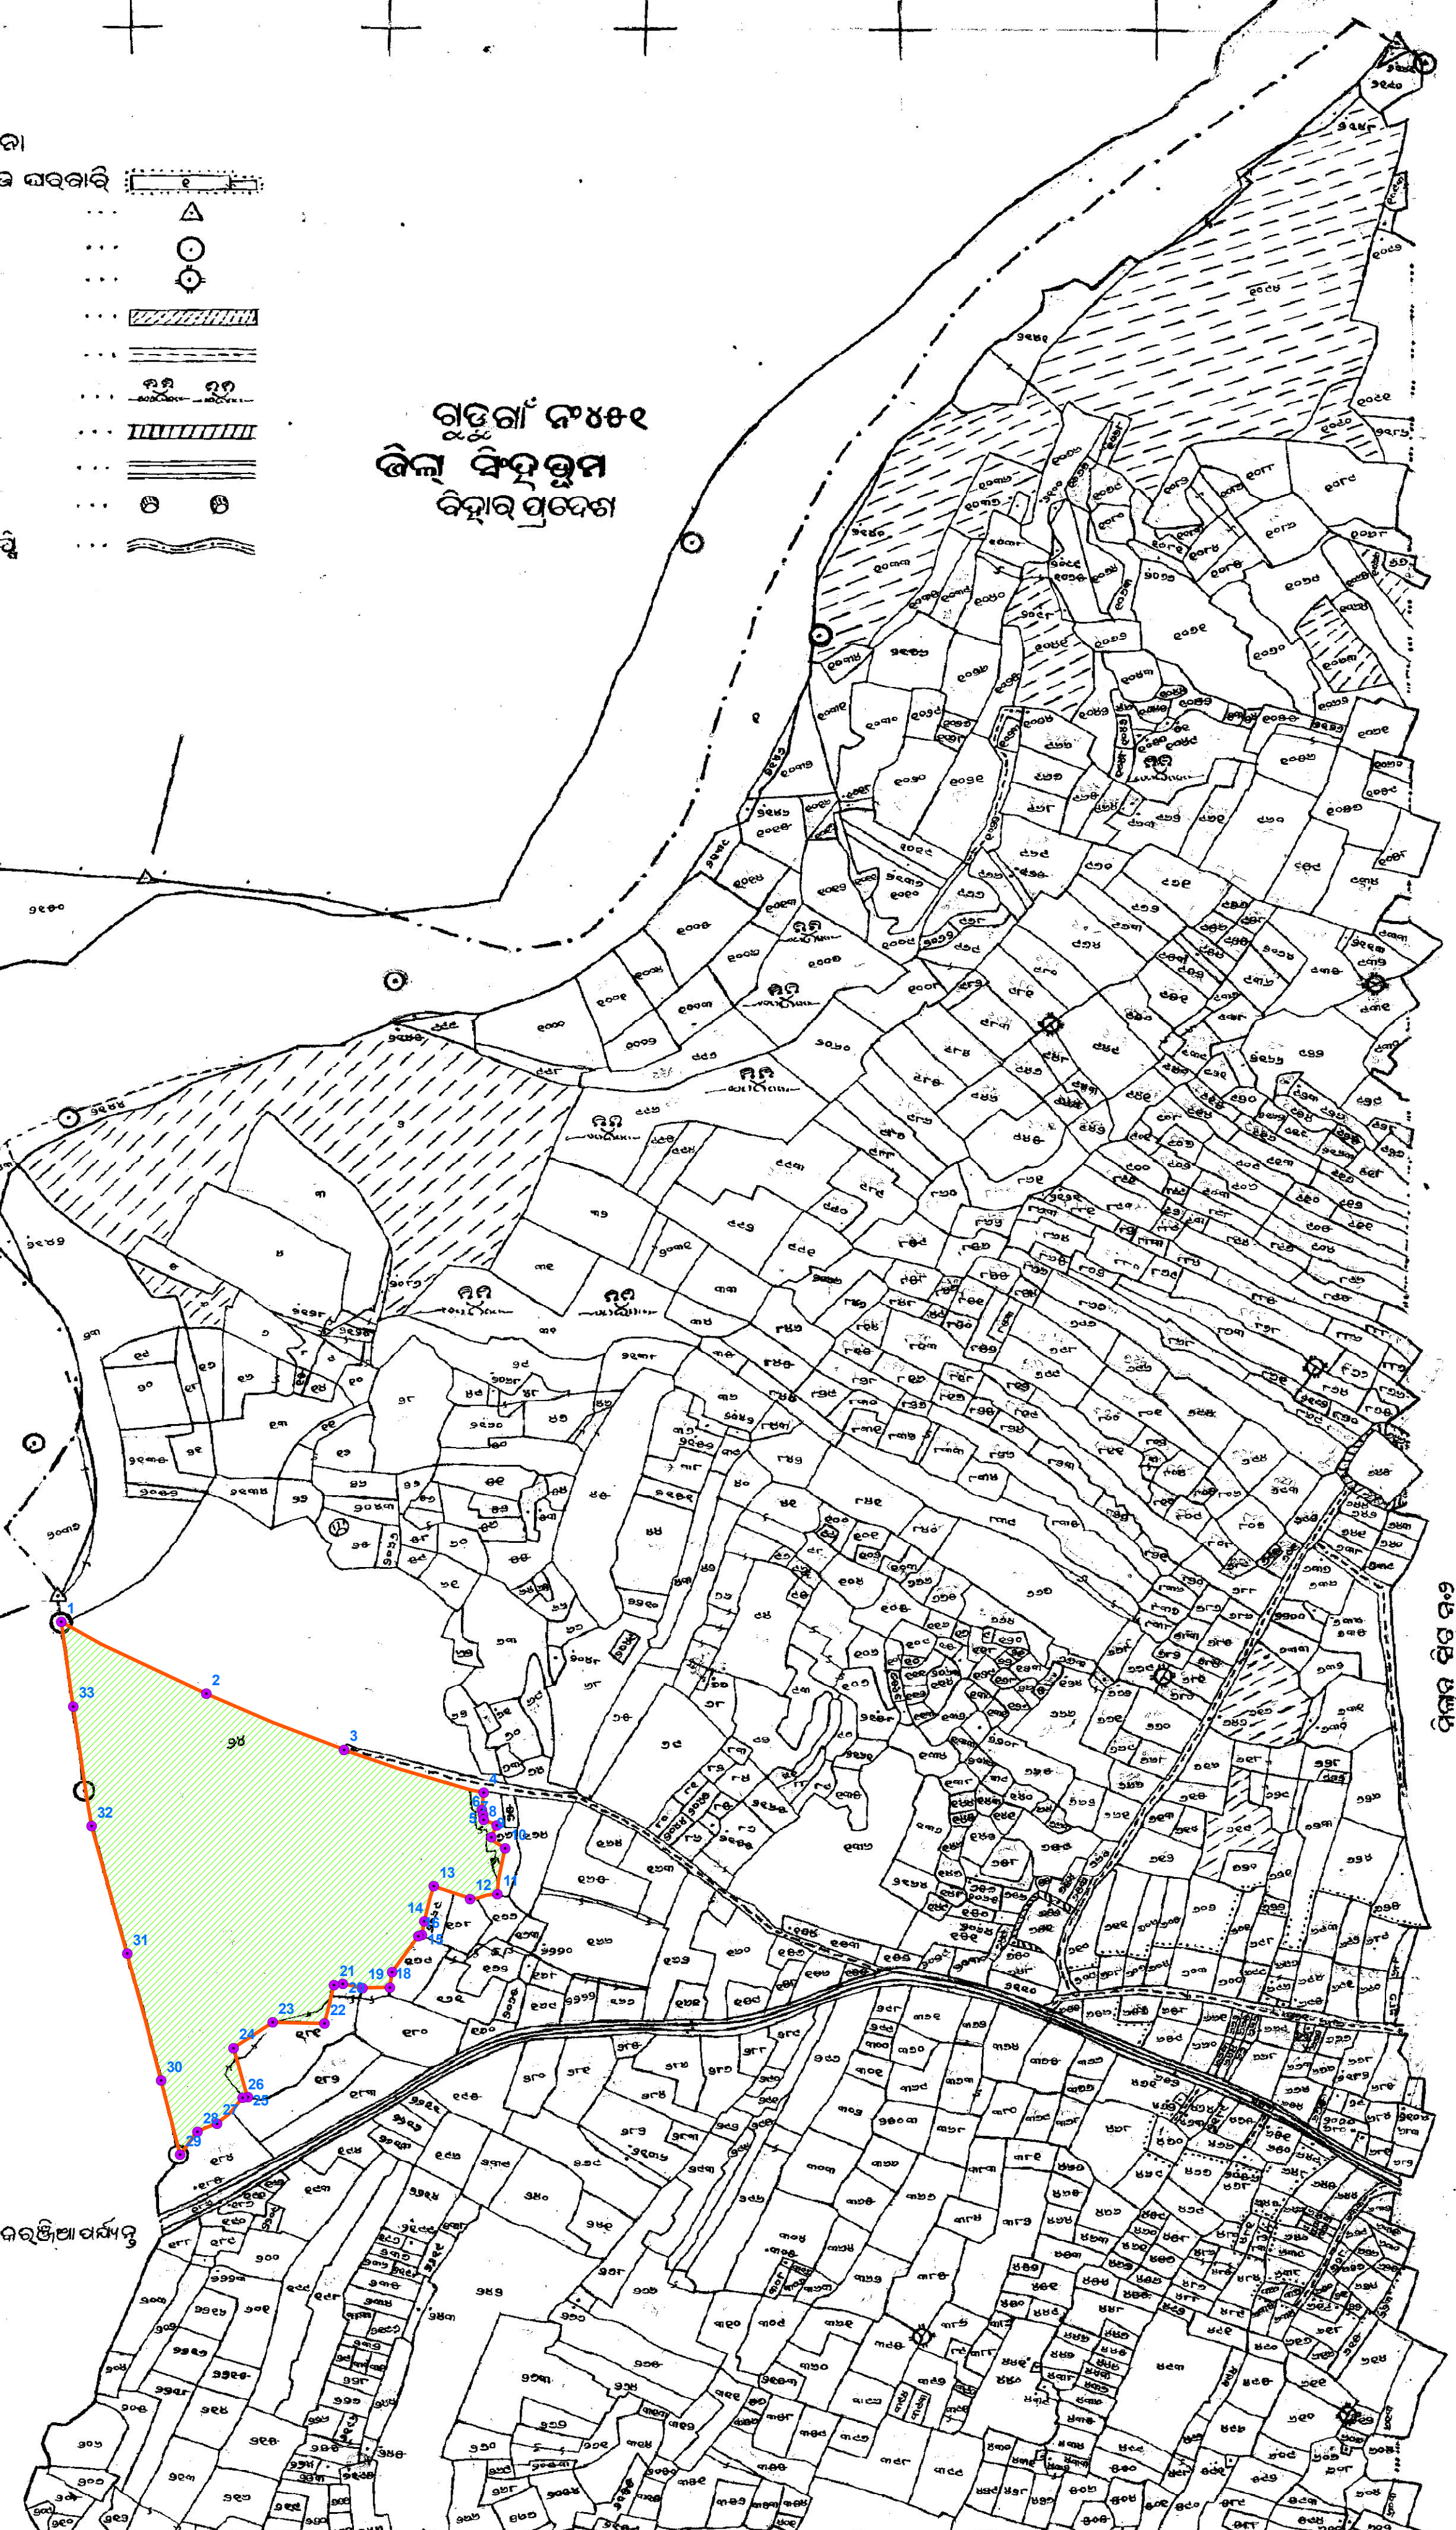

BOUNDARY PILLAR POINTS OF CA LAND AREA					
SL NO	POINT ID	EASTING	NORTHING	LONGITUDE	LATITUDE
1	1	375964.634	2444918.279	85°47'51.09972"	22°06'17.32968"
2	2	376077.076	2444857.412	85°47'55.03992"	22°06'15.37920"
3	3	376184.910	2444809.709	85°47'58.81596"	22°06'13.85568"
4	4	376275.784	2444777.278	85°48'01.99584"	22°06'12.82428"
5	5	376274.315	2444757.854	85°48'01.94976"	22°06'12.19248"
6	6	376276.063	2444755.469	85°48'02.01168"	22°06'12.11544"
7	7	376275.734	2444746.667	85°48'02.00232"	22°06'11.82924"
8	8	376285.220	2444742.487	85°48'02.33460"	22°06'11.69568"
9	9	376280.453	2444734.373	85°48'02.17044"	22°06'11.43036"
10	10	376290.120	2444728.887	85°48'02.50920"	22°06'11.25468"
11	11	376287.292	2444687.153	85°48'02.42208"	22°06'09.89676"
12	12	376272.226	2444687.842	85°48'01.89612"	22°06'09.91548"
13	13	376254.302	2444693.673	85°48'01.26936"	22°06'10.10052"
14	14	376246.607	2444664.229	85°48'01.00872"	22°06'09.14112"
15	15	376244.653	2444652.969	85°48'00.94356"	22°06'08.77428"
16	16	376241.699	2444651.939	85°48'00.84096"	22°06'08.74008"
17	17	376220.939	2444621.860	85°48'00.12492"	22°06'07.75656"
18	18	376218.970	2444608.704	85°48'00.05976"	22°06'07.32852"
19	19	376197.560	2444608.346	85°47'59.31276"	22°06'07.31124"
20	20	376182.370	2444612.154	85°47'58.78176"	22°06'07.43112"
21	21	376175.196	2444611.367	85°47'58.53156"	22°06'07.40376"
22	22	376167.477	2444578.868	85°47'58.27092"	22°06'06.34500"
23	23	376127.127	2444579.923	85°47'56.86296"	22°06'06.36912"
24	24	376096.028	2444558.778	85°47'55.78368"	22°06'05.67324"
25	25	376105.925	2444522.921	85°47'56.13864"	22°06'04.51008"
26	26	376101.659	2444523.640	85°47'55.98960"	22°06'04.53240"
27	27	376078.209	2444507.362	85°47'55.17600"	22°06'03.99708"
28	28	376060.163	2444498.777	85°47'54.54852"	22°06'03.71304"
29	29	376050.492	2444475.800	85°47'54.21732"	22°06'02.96352"
30	30	376039.236	2444531.568	85°47'53.80944"	22°06'04.77396"
31	31	376012.955	2444638.933	85°47'52.86264"	22°06'08.25840"
32	32	375986.181	2444746.532	85°47'51.89892"	22°06'11.75040"
33	33	375972.381	2444847.061	85°47'51.38952"	22°06'15.01560"

STATISTICS OF CA LAND							
SL NO	VILLAGE	KHATA NO	PLOT NO	KISSAM	ALLOTTED AREA AC	MAP AREA AC	MAP AREA HA
1	NAKASARA	230	24	PATHARBANI	17.401	17.807	7.206

LEGEND

- CA PLOT
- CA BOUNDARY POINT

Surveyed & Prepared By :

Consultancy For Engineering & Environment Planning
Plot No-266/6427, sailashree Vihar, Bhubaneswa-751021
Whatsapp: +91-8763540484, Mob: +91-8917442494,
Mail us: contact.ceep@gmail.com , www.ceep.in