



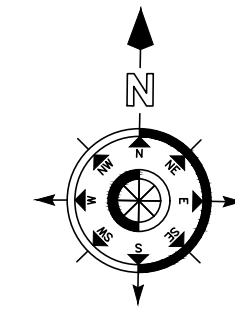



TOPO MAP OF DANAYAKANKERI VILLAGE WITH SURVEY NO AND FOREST AREA DETAILS

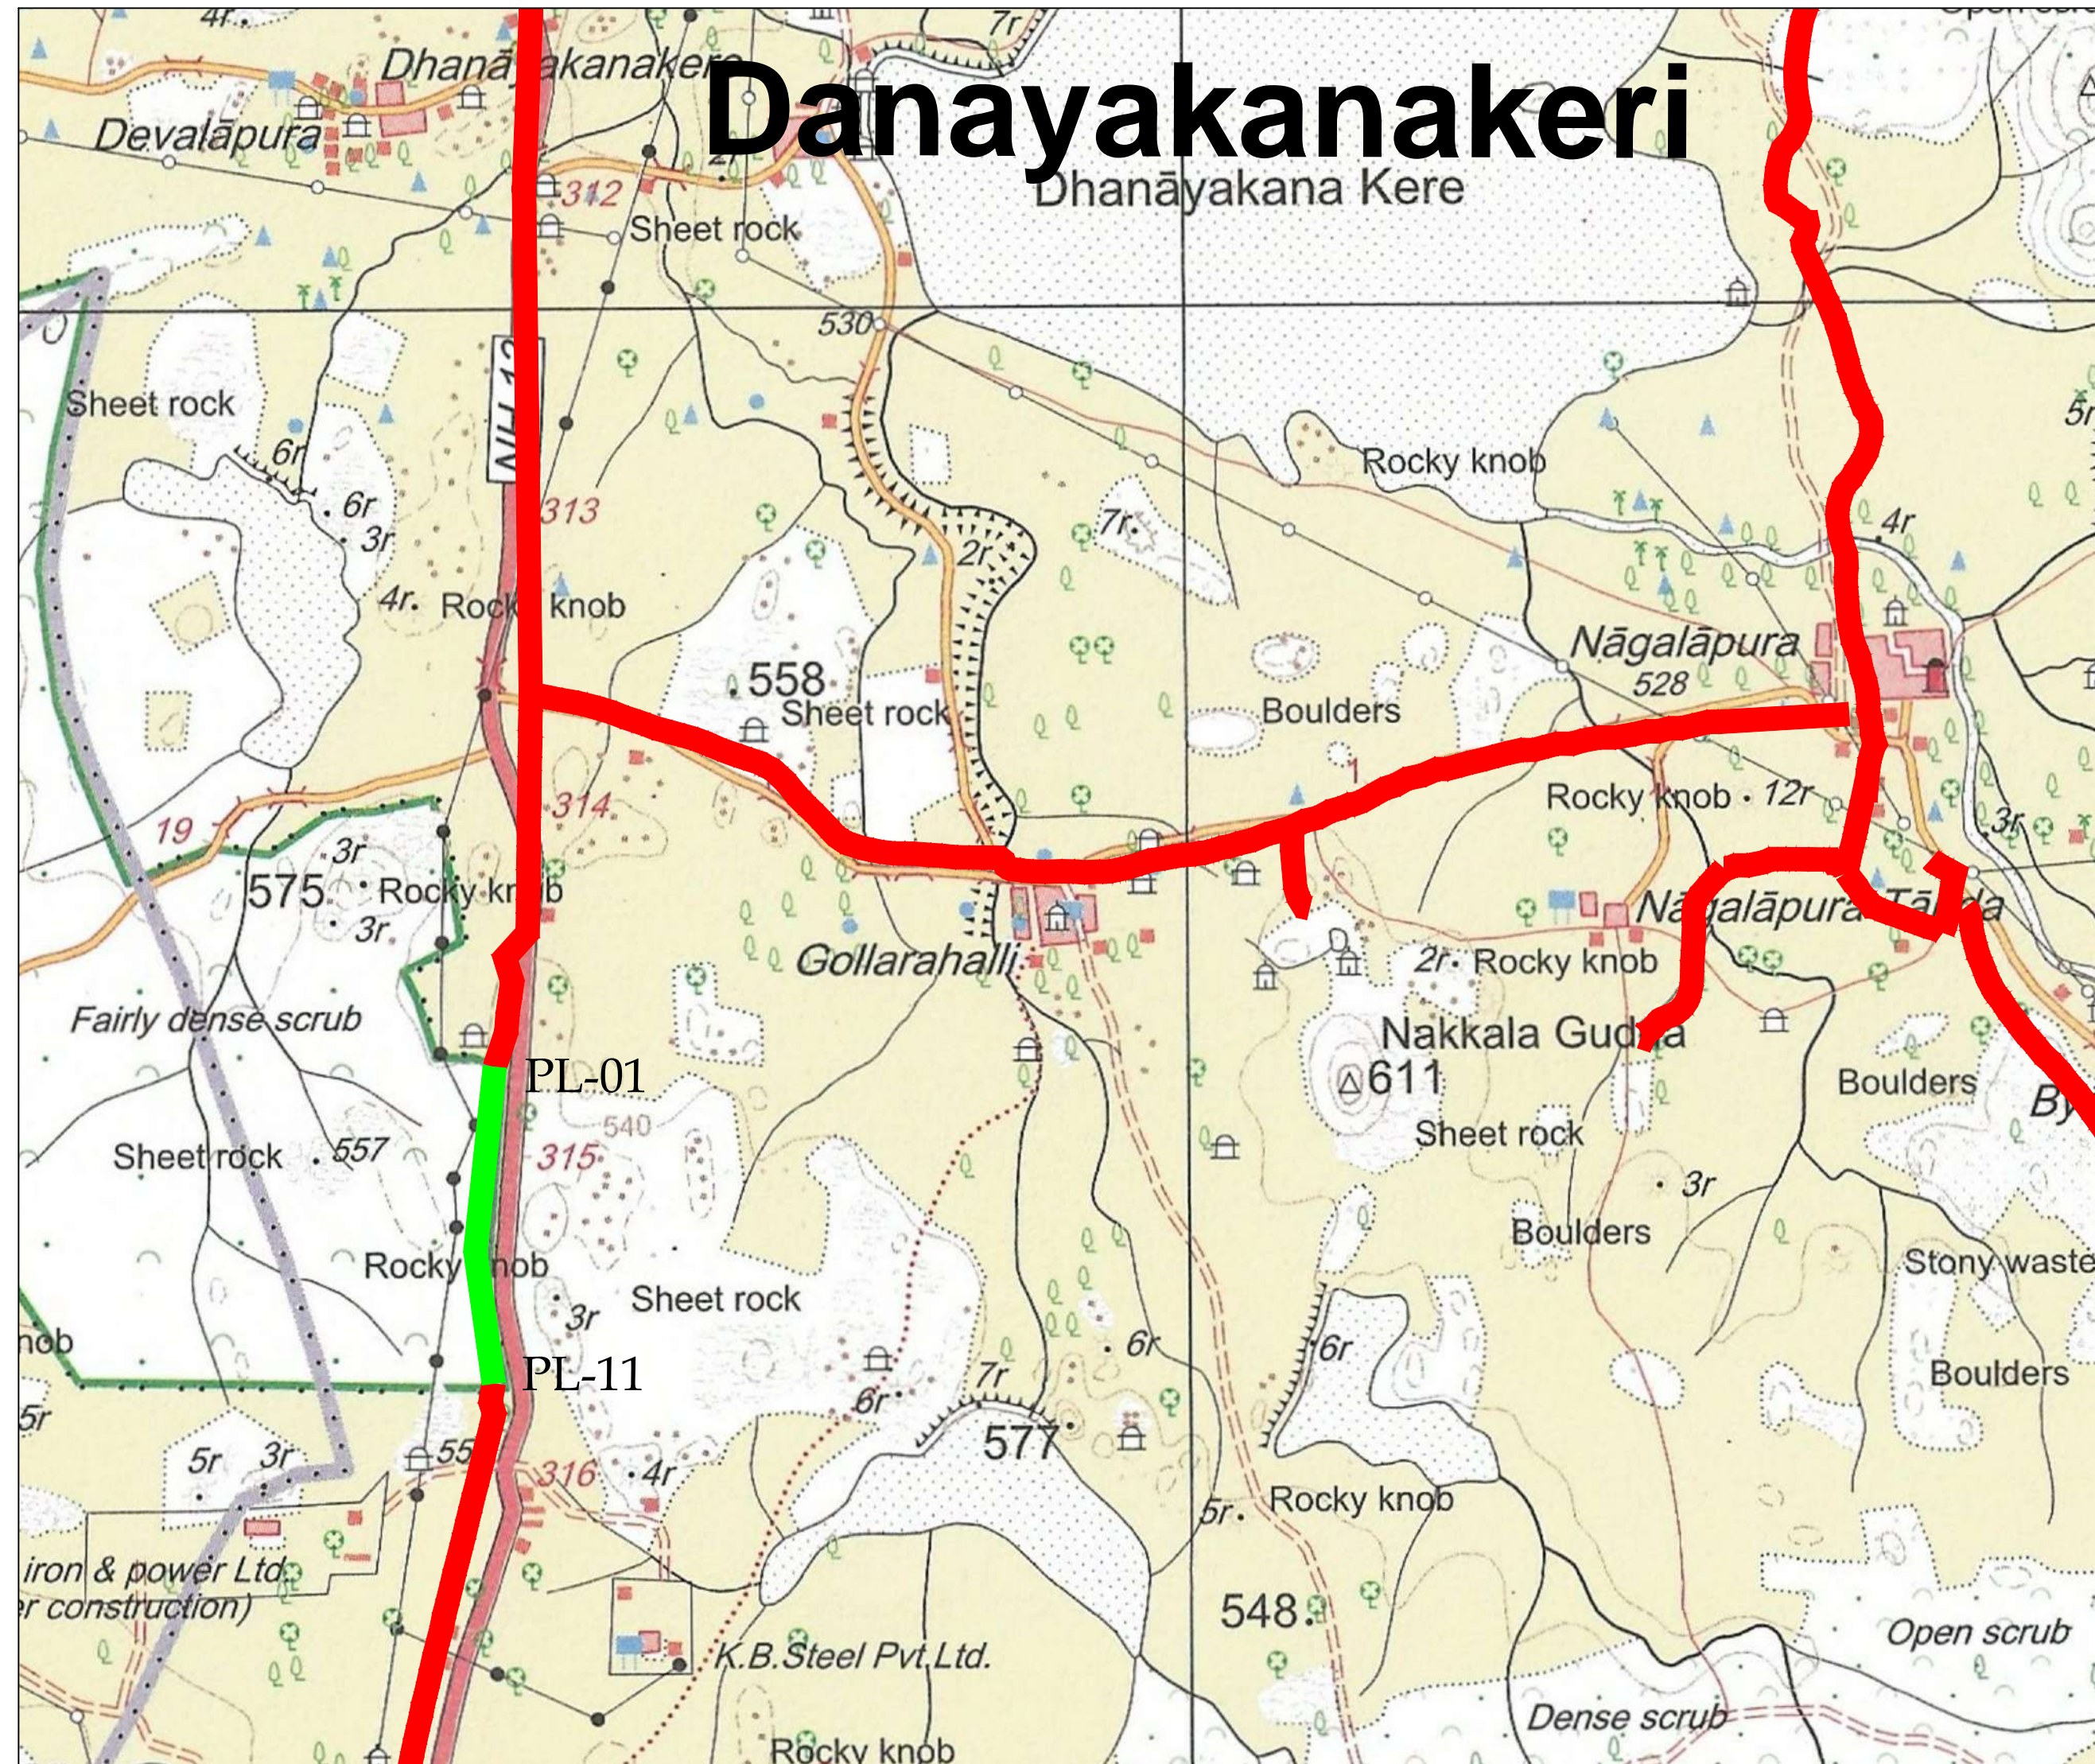

DANAYAKANAKERI			
S.NO	CODE	LAT	LONG
1	PL-1	15.101994	76.355938
2	PL-2	15.101463	76.355887
3	PL-3	15.100807	76.355862
4	PL-4	15.099930	76.355800
5	PL-5	15.099401	76.355800
6	PL-6	15.098652	76.355778
7	PL-7	15.097801	76.355748
8	PL-8	15.097070	76.355719
9	PL-9	15.096626	76.355709
10	PL-10	15.096211	76.355698
11	PL-11	15.095606	76.355666



AREA STATEMENT
FOREST AREA = 0.212 Hectare
NON FOREST AREA = 0.026 Hectare

LEGEND	
PIPE LINE IN FOREST	
PIPE LINE IN NON FOREST	

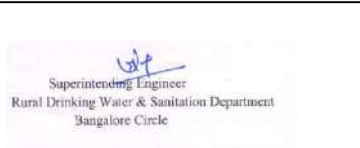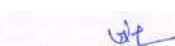PROJECT :		Laying of Pipe line and construction of water tanks in Bellary Forest Division, Chitradurga Forest division and Tumakuru Forest Division for Providing Drinking Water facility to Rural Habitations of Billary, Chitradurga & Tumakuru Districts			
USER AGENCY		SUPERINTENDING ENGINEER, BEANGALUR CIRCLE, RURAL DRINKING WATER & SANITATION DEPARTMENT (RDW & SD)			
TOPO SHEET No. D-43E8		 <p>TOPO MAP OF DANAYAKANKERI VILLAGE WITH SURVEY NO AND FOREST AREA DETAILS</p>			
 Superintending Engineer Rural Drinking Water & Sanitation Department Bangalore Circle					
SUPERINTENDING ENGINEER					
DRAWING No.			SHEET: A2	01 OF 14	REVISION:
RELEASED FOR	<input type="checkbox"/> PRELIMINARY	<input type="checkbox"/> TENDER	<input type="checkbox"/> INFORMATION	<input checked="" type="checkbox"/> APPROVAL	<input type="checkbox"/> CONSTRUCTION

AREA STATEMENT FOR FOREST LAND IN THE PROJECT											
SL NO	DISTRICT	DIVISION	RANGE / TEHSIL / VILLAGE	KHASRA / SURVEY OR COMPARATMENT NUMBER OF KM. STONE	COMPONENTS DETAILS	UNIT	LENGTH (L)	WIDTH (W)	AERA IN SQM	AERA IN HECTAER	REMARKS
1	BELLARY	BELLARY	Danayakanakeri	SY No: 604	PIPE LINE -1350mm DIA	M	25.55	3.00	76.650	0.008	
2	BELLARY	BELLARY	Danayakanakeri	SY No: 605	PIPE LINE -1350mm DIA	M	585.00	3.00	1,755.000	0.176	
3	BELLARY	BELLARY	Danayakanakeri	SY No: 597	PIPE LINE -1350mm DIA	M	97.00	3.00	291.000	0.029	
					Total=					0.212	

TOPO MAP OF THIMALAPUR VILLAGE WITH SURVEY NO AND FOREST AREA DETAILS

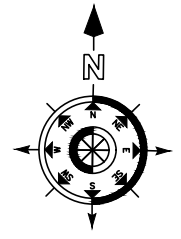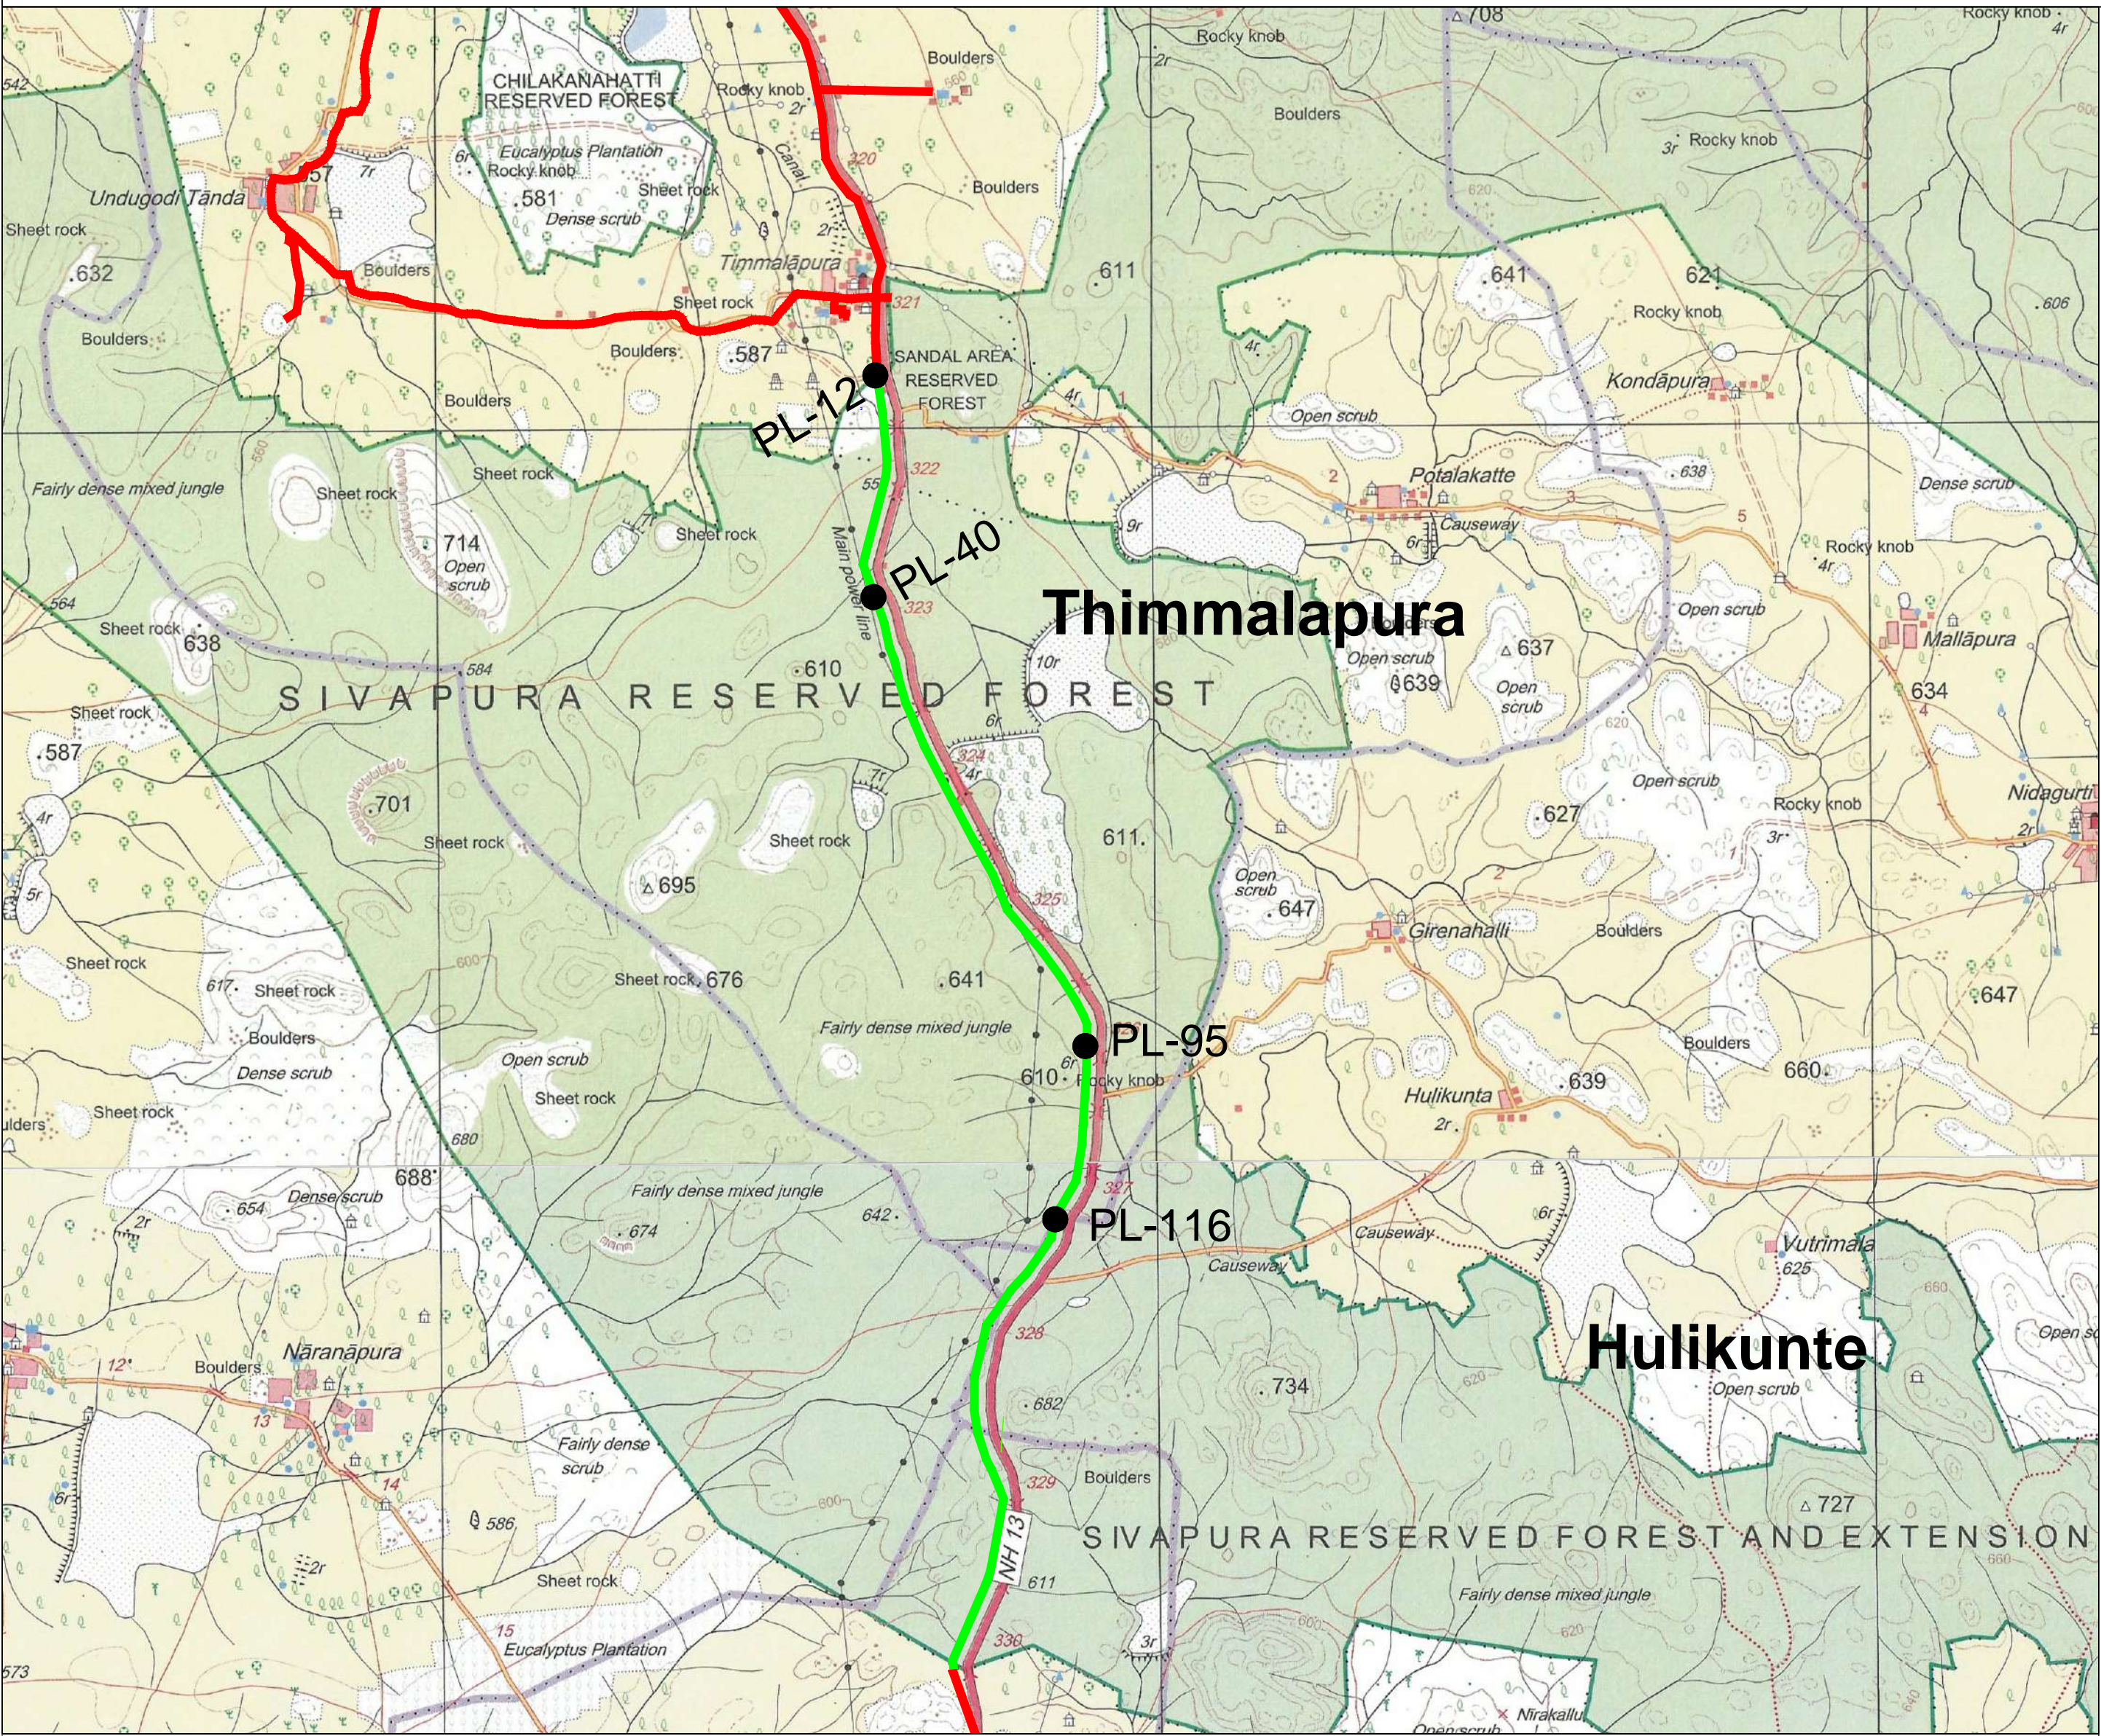

THIMALAPURA			
S.NO	CODE	LAT	LONG
12	PL-12	15.044263	76.359046
13	PL-13	15.043905	76.359194
14	PL-14	15.043542	76.359308
15	PL-15	15.043141	76.359464
16	PL-16	15.042691	76.359547
17	PL-17	15.042108	76.359552
18	PL-18	15.041531	76.359544
19	PL-19	15.041095	76.359531
20	PL-20	15.040667	76.359521
21	PL-21	15.040196	76.359487
22	PL-22	15.039807	76.359505
23	PL-23	15.039268	76.359518
24	PL-24	15.038753	76.359566
25	PL-25	15.038395	76.359555
26	PL-26	15.037954	76.359491
27	PL-27	15.037506	76.359368
28	PL-28	15.037076	76.359212
29	PL-29	15.036664	76.359078
30	PL-30	15.036297	76.358952
31	PL-31	15.035930	76.358815
32	PL-32	15.035417	76.358642
33	PL-33	15.034984	76.358498
34	PL-34	15.034504	76.358386
35	PL-35	15.033995	76.358371
36	PL-36	15.033551	76.358419
37	PL-37	15.033128	76.358536
38	PL-38	15.032705	76.358728
39	PL-39	15.032293	76.358977
40	PL-40	15.031980	76.359165
41	PL-41	15.031637	76.359361
42	PL-42	15.031116	76.359591
43	PL-43	15.030699	76.359757
44	PL-44	15.030223	76.359939
45	PL-45	15.029874	76.360077
46	PL-46	15.029038	76.360350
47	PL-47	15.028575	76.360428
48	PL-48	15.028098	76.360505
49	PL-49	15.027679	76.360603
50	PL-50	15.027219	76.360715
51	PL-51	15.026766	76.360916
52	PL-52	15.026480	76.361068
53	PL-53	15.026130	76.361264
54	PL-54	15.025509	76.361694
55	PL-55	15.025192	76.361787
56	PL-56	15.024757	76.362008
57	PL-57	15.024320	76.362265
58	PL-58	15.023967	76.362470
59	PL-59	15.023523	76.362722
60	PL-60	15.023155	76.362923
61	PL-61	15.022856	76.363098
62	PL-62	15.022327	76.363392
63	PL-63	15.021961	76.363593
64	PL-64	15.019854	76.364464

THIMALAPURA			
S.NO	CODE	LAT	LONG
65	PL-65	15.019608	76.364487
66	PL-66	15.019016	76.364691
67	PL-67	15.018325	76.364905
68	PL-68	15.017956	76.365092
69	PL-69	15.017249	76.365458
70	PL-70	15.016519	76.365790
71	PL-71	15.016083	76.365983
72	PL-72	15.015753	76.366190
73	PL-73	15.015378	76.366424
74	PL-74	15.015041	76.366692
75	PL-75	15.014545	76.367037
76	PL-76	15.014203	76.367267
77	PL-77	15.013861	76.367508
78	PL-78	15.013438	76.367806
79	PL-79	15.013103	76.368043
80	PL-80	15.012674	76.368321
81	PL-81	15.012388	76.368546
82	PL-82	15.011912	76.368876
83	PL-83	15.011606	76.369094
84	PL-84	15.011274	76.369311
85	PL-85	15.010827	76.369623
86	PL-86	15.010497	76.369868
87	PL-87	15.010097	76.370163
88	PL-88	15.009618	76.370500
89	PL-89	15.009358	76.370669
90	PL-90	15.008963	76.370920
91	PL-91	15.008562	76.371103
92	PL-92	15.008148	76.371228
93	PL-93	15.007680	76.371322
94	PL-94	15.007278	76.371405
95	PL-95	15.006826	76.371504
96	PL-96	15.006364	76.371571
97	PL-97	15.005875	76.371620
98	PL-98	15.005434	76.371607
99	PL-99	15.004025	76.371551
100	PL-100	15.003626	76.371512
101	PL-101	15.003085	76.371443
102	PL-102	15.002607	76.371392
103	PL-103	15.002139	76.371369
104	PL-104	15.001715	76.371314
105	PL-105	15.001297	76.371271
106	PL-106	15.000779	76.371217
107	PL-107	15.000348	76.371171
108	PL-108	14.999854	76.371106
109	PL-109	14.999372	76.371070
110	PL-110	14.999105	76.371041
111	PL-111	14.998471	76.370979
112	PL-112	14.998029	76.370907
113	PL-113	14.997640	76.370814
114	PL-114	14.997156	76.370629
115	PL-115	14.996743	76.370434
116	PL-116	14.996521	76.370318

AREA STATEMENT

FOREST AREA = 1.703 Hectare
NON FOREST AREA = 0.150 Hectare

LEGEND

PIPE LINE IN FOREST	
PIPE LINE IN NON FOREST	



Superintending Engineer
Rural Drinking Water & Sanitation Department
Bangalore Circle

PROJECT :	Laying of Pipe line and construction of water tanks in Bellary Forest Division, Chitradurga Forest division and Tumakuru Forest Division for Providing Drinking Water facility to Rural Habitations of Bellary, Chitradurga & Tumakuru Districts
USER AGENCY	SUPERINTENDING ENGINEER, BEANGALUR CIRCLE, RURAL DRINKING WATER & SANITATION DEPARTMENT (RDW & SD)
TOPO SHEET No.:D43E8	
TOPO MAP OF THIMALAPUR VILLAGE WITH SURVEY NO AND FOREST AREA DETAILS	
SUPERINTENDING ENGINEER	
DRAWING No.	SHEET: A2 02 OF 14 REVISION:
RELEASED FOR <input type="checkbox"/> PRELIMINARY <input type="checkbox"/> TENDER <input type="checkbox"/> INFORMATION <input checked="" type="checkbox"/> APPROVAL <input type="checkbox"/> CONSTRUCTION	

AREA STATEMENT FOR FOREST LAND IN THE PROJECT

SL NO	DISTRICT	DIVISION	RANGE / TEHSIL / VILLAGE	KHASRA / SURVEY OR COMPARATMENT NUMBER OF KM. STONE	COMPONENTS DETAILS	UNIT	LENGTH (L)	WIDTH (W)	AERA IN SQM	AERA IN HECTAER	REMARKS
1	BELLARY	BELLARY	Thimmalapura	SY No: 105	PIPE LINE -1350mm DIA	M	2,475.00	3.00	7,425.000	0.743	
2	BELLARY	BELLARY	Thimmalapura	SY No: 230	PIPE LINE -1350mm DIA	M	71.20	3.00	213.600	0.021	
3	BELLARY	BELLARY	Thimmalapura	SY No: 231	PIPE LINE -1350mm DIA	M	2,237.00	3.00	6,711.000	0.671	
4	BELLARY	BELLARY	Thimmalapura	SY No: 235	PIPE LINE -1350mm DIA	M	893.00	3.00	2,679.000	0.268	
Total=										1.703	

TOPO MAP OF HULIKUNTA VILLAGE WITH FOREST AREA DETAILS

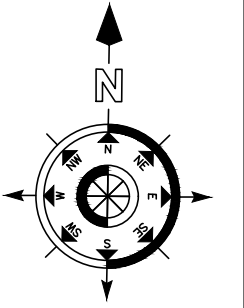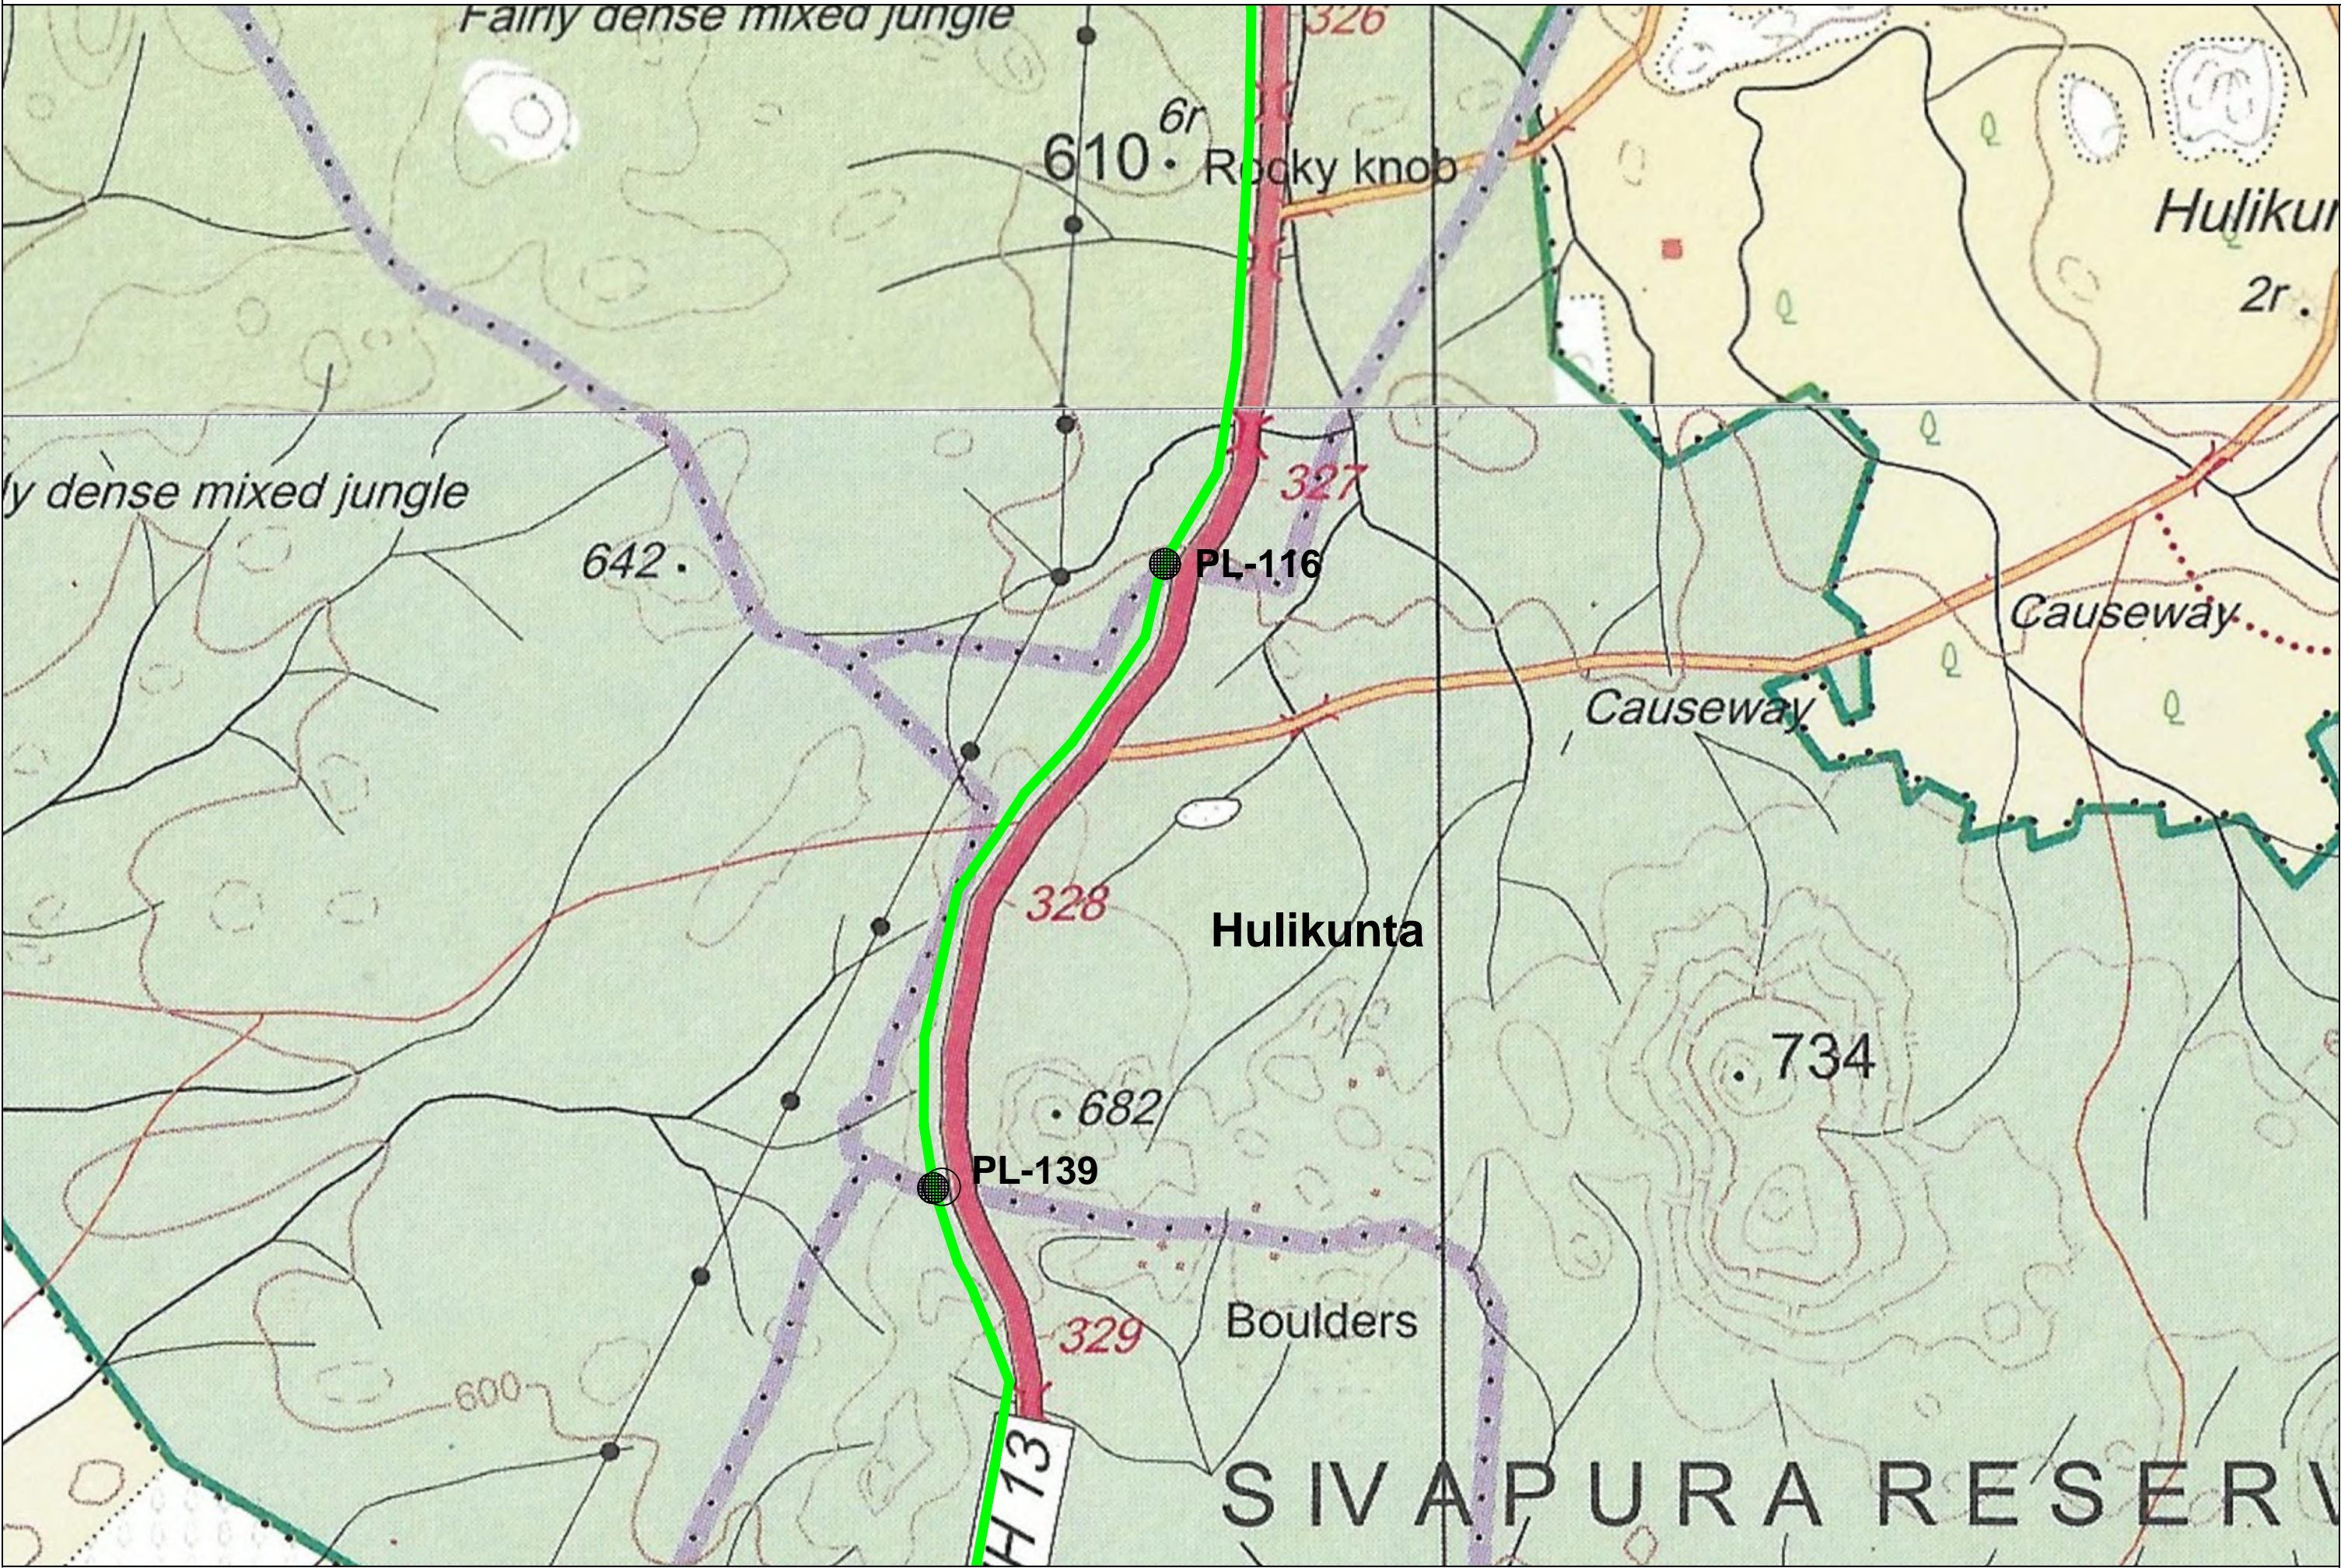

HULIKUNTA			
S.NO	CODE	LAT	LONG
116	PL-116	14.996521	76.370318
117	PL-117	14.996410	76.370260
118	PL-118	14.995973	76.369957
119	PL-119	14.995620	76.369664
120	PL-120	14.995321	76.369400
121	PL-121	14.995016	76.369112
122	PL-122	14.993277	76.367505
123	PL-123	14.992261	76.366580
124	PL-124	14.991891	76.366288
125	PL-125	14.991884	76.366271
126	PL-126	14.990618	76.365616
127	PL-127	14.990161	76.365516
128	PL-128	14.989685	76.365446
129	PL-129	14.989242	76.365420
130	PL-130	14.988802	76.365373
131	PL-131	14.988390	76.365331
132	PL-132	14.987887	76.365276
133	PL-133	14.987443	76.365236
134	PL-134	14.987025	76.365183
135	PL-135	14.986541	76.365143
136	PL-136	14.986074	76.365097
137	PL-137	14.985635	76.365050
138	PL-138	14.985625	76.365049
139	PL-139	14.985336	76.365025

AREA STATEMENT
FOREST AREA = 0.426 Hectare
NON FOREST AREA = 0.000 Hectare

LEGEND	
PIPE LINE IN FOREST	
PIPE LINE IN NON FOREST	


Superintending Engineer
Rural Drinking Water & Sanitation Department
Bangalore Circle

AREA STATEMENT FOR FOREST LAND IN THE PROJECT

SL NO	DISTRICT	DIVISION	RANGE / TEHSIL / VILLAGE	KHASRA / SURVEY OR COMPARATMENT NUMBER OF KM. STONE	COMPONENTS DETAILS	UNIT	LENGTH (L)	WIDTH (W)	AERA IN SQM	AERA IN HECTAER	REMARKS
1	BELLARY	BELLARY	Hulikunta	SY No: 55	PIPE LINE -1350mm DIA	M	146.80	3.00	440.400	0.044	
2	BELLARY	BELLARY	Hulikunta	SY No:51A	PIPE LINE -1350mm DIA	M	120.70	3.00	362.100	0.036	
3	BELLARY	BELLARY	Hulikunta	SY No: 49	PIPE LINE -1350mm DIA	M	137.10	3.00	411.300	0.041	
4	BELLARY	BELLARY	Hulikunta	SY No: 48	PIPE LINE -1350mm DIA	M	330.40	3.00	991.200	0.099	
5	BELLARY	BELLARY	Hulikunta	SY No: 14	PIPE LINE -1350mm DIA	M	133.70	3.00	401.100	0.040	
6	BELLARY	BELLARY	Hulikunta	SY No: 15	PIPE LINE -1350mm DIA	M	90.10	3.00	270.300	0.027	
7	BELLARY	BELLARY	Hulikunta	SY No: 16	PIPE LINE -1350mm DIA	M	129.90	3.00	389.700	0.039	
8	BELLARY	BELLARY	Hulikunta	SY No: 17	PIPE LINE -1350mm DIA	M	193.30	3.00	579.900	0.058	
9	BELLARY	BELLARY	Hulikunta	SY No: 19	PIPE LINE -1350mm DIA	M	136.90	3.00	410.700	0.041	
Total=										0.426	

PROJECT :	Laying of Pipe line and construction of water tanks in Bellary Forest Division, Chitradurga Forest division and Tumakuru Forest Division for Providing Drinking Water facility to Rural Habitations of Billary, Chitradurga & Tumakuru Districts		
USER AGENCY	SUPERINTENDING ENGINEER, BEANGALUR CIRCLE, RURAL DRINKING WATER & SANITATION DEPARTMENT (RDW & SD)		
TOPO SHEET No.:		TOPO MAP OF HULIKUNTA VILLAGE WITH SURVEY NO AND FOREST AREA DETAILS	
SUPERINTENDING ENGINEER			
DRAWING No.		SHEET: A2	03 OF 14
RELEASED FOR		<input type="checkbox"/> PRELIMINARY	<input type="checkbox"/> TENDER
		<input type="checkbox"/> INFORMATION	<input checked="" type="checkbox"/> APPROVAL
		<input type="checkbox"/> CONSTRUCTION	

TOPO MAP OF SHIVAPURA VILLAGE WITH FOREST AREA DETAILS

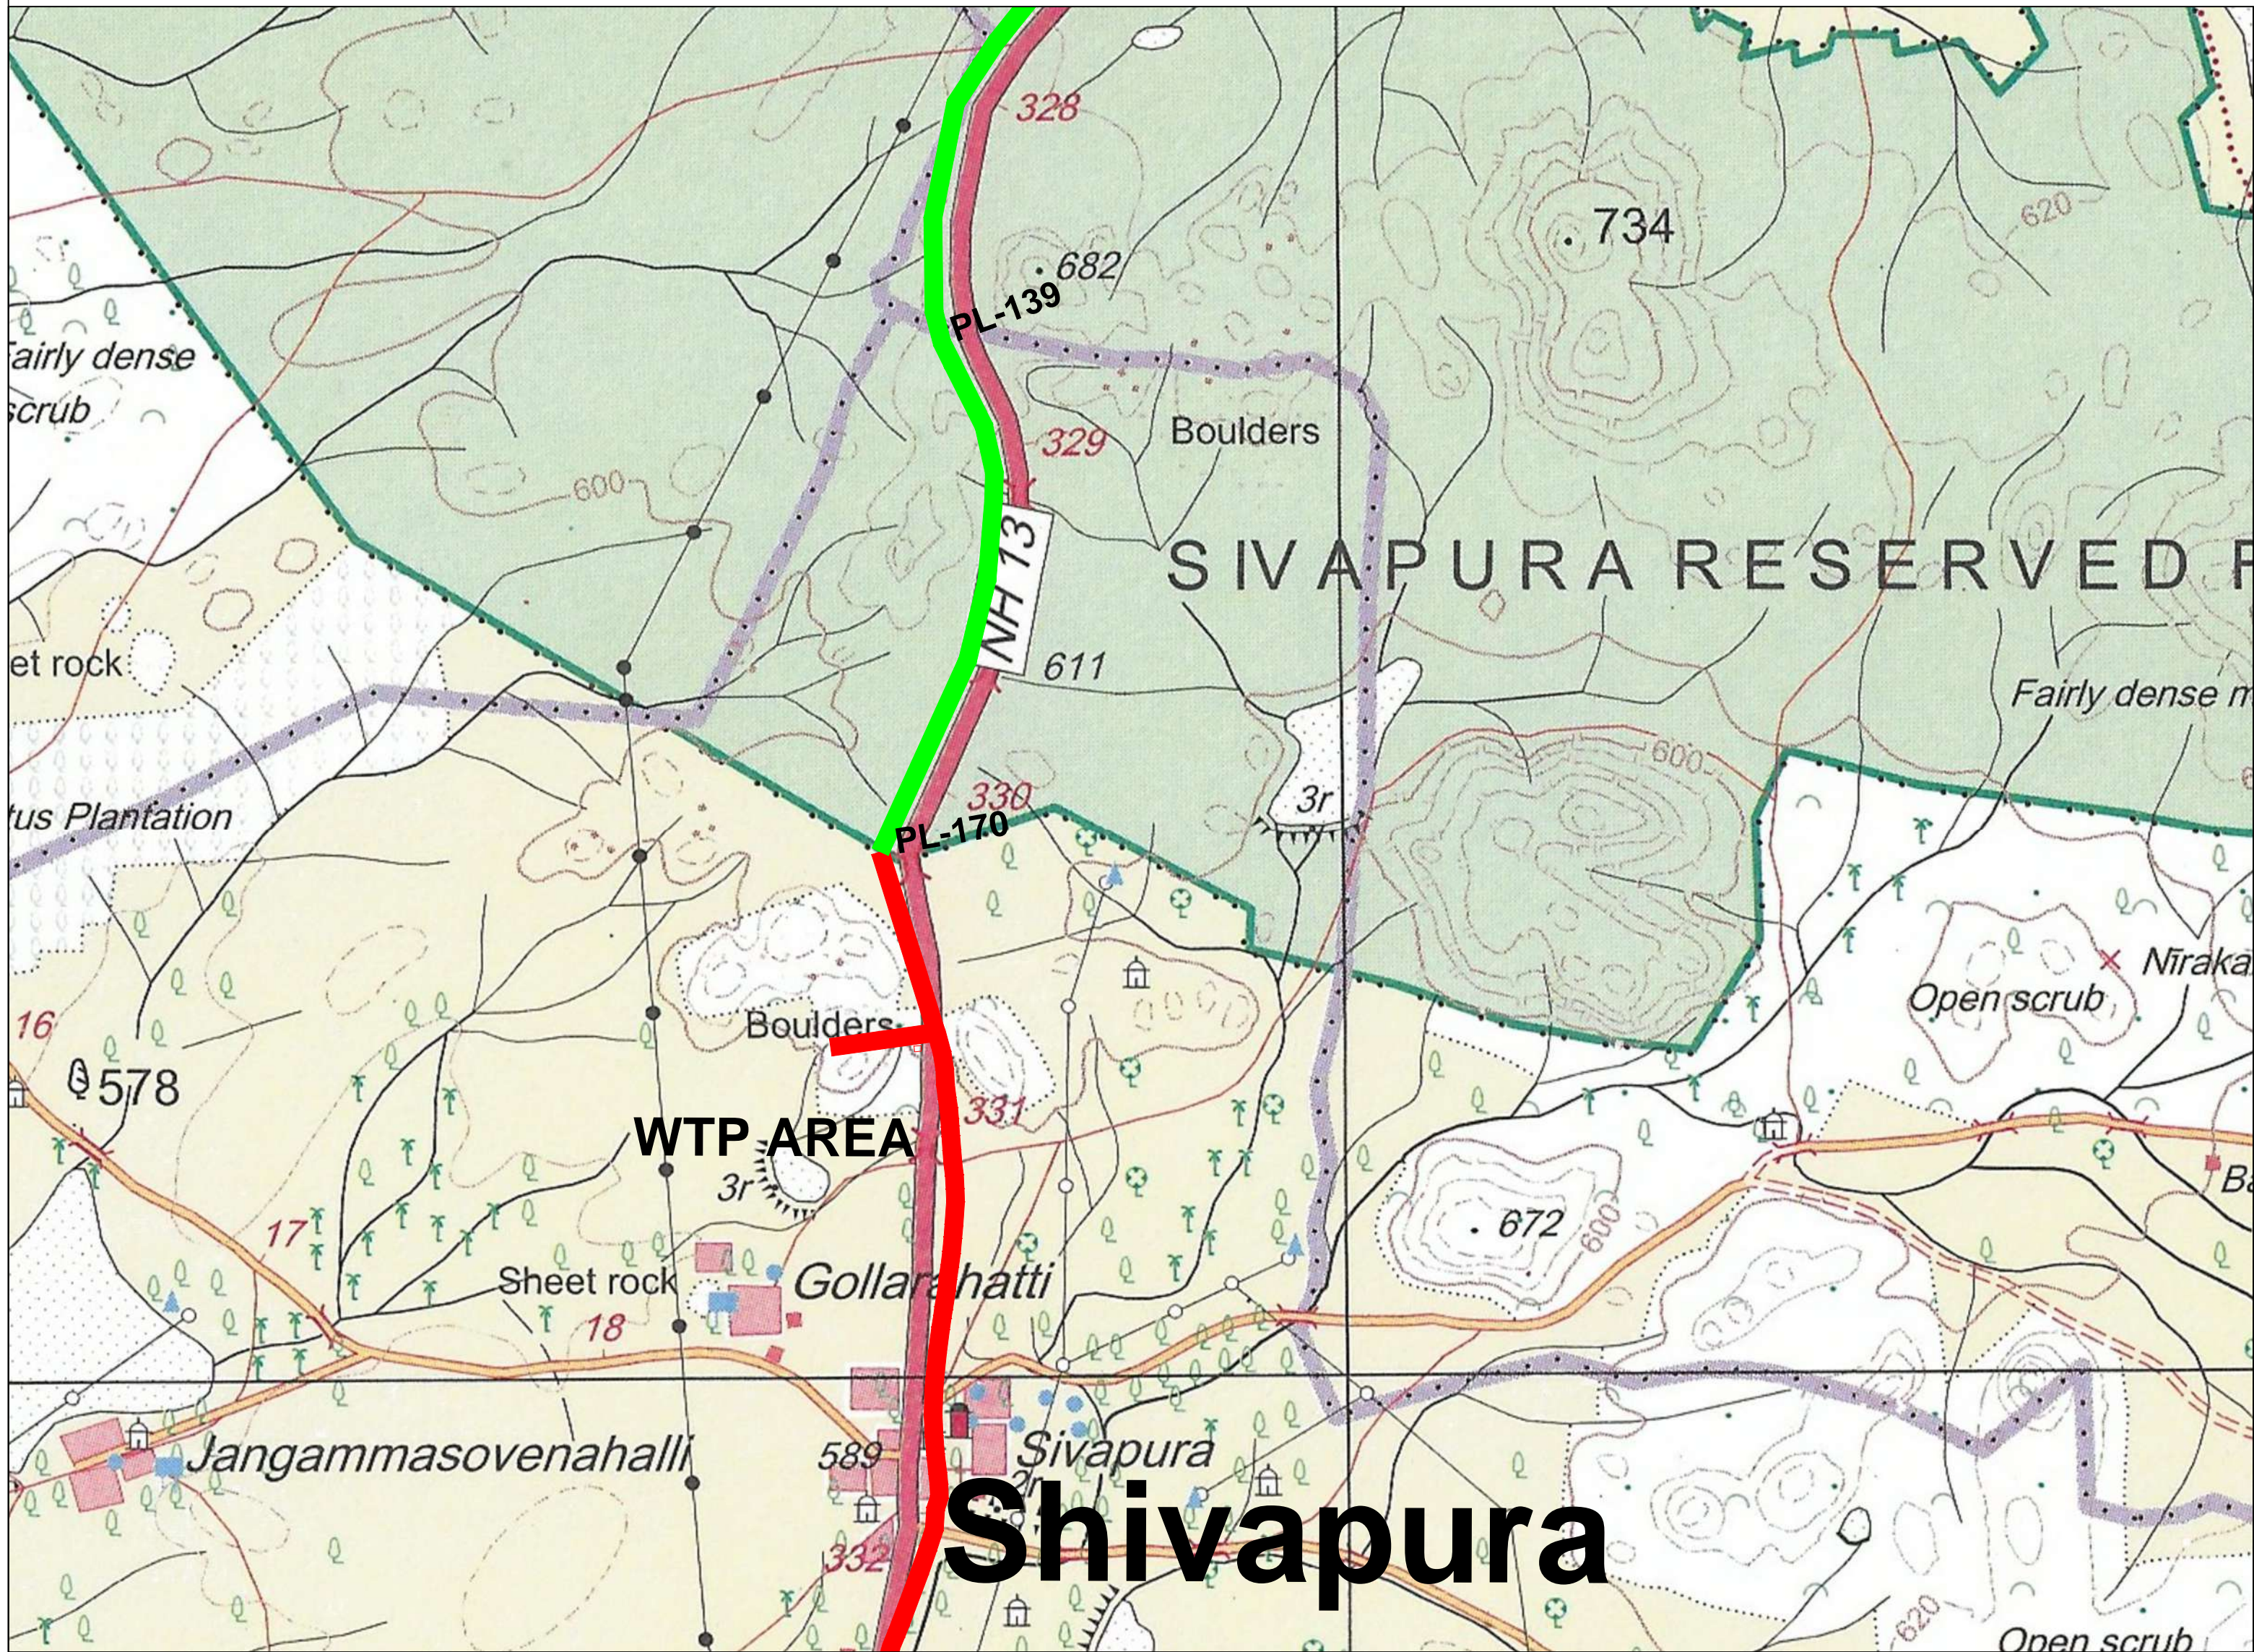

SHIVAPURA			
S.NO	CODE	LAT	LONG
139	PL-139	14.985336	76.365025
140	PL-140	14.985207	76.365014
141	PL-141	14.984682	76.365015
142	PL-142	14.984228	76.365095
143	PL-143	14.983771	76.365229
144	PL-144	14.983345	76.365428
145	PL-145	14.982975	76.365670
146	PL-146	14.982650	76.365890
147	PL-147	14.982263	76.366110
148	PL-148	14.981905	76.366295
149	PL-149	14.981347	76.366366
150	PL-150	14.980913	76.366381
151	PL-151	14.980477	76.366340
152	PL-152	14.979998	76.366227
153	PL-153	14.979471	76.366121
154	PL-154	14.979081	76.366021
155	PL-155	14.978659	76.365930
156	PL-156	14.978223	76.365839
157	PL-157	14.977790	76.365747
158	PL-158	14.977326	76.365642
159	PL-159	14.976881	76.365556
160	PL-160	14.976017	76.365347
161	PL-161	14.975553	76.365242
162	PL-162	14.975147	76.365047
163	PL-163	14.974780	76.364812
164	PL-164	14.974408	76.364576
165	PL-165	14.973976	76.364299
166	PL-166	14.973558	76.364117
167	PL-167	14.973093	76.363964
168	PL-168	14.972178	76.363763
169	PL-169	14.970921	76.363526
170	PL-170	14.969956	76.363484

AREA STATEMENT
FOREST AREA = 0.536 Hectare
NON FOREST AREA = 0.090 Hectare

LEGEND
PIPE LINE IN FOREST
PIPE LINE IN NON FOREST



Superintending Engineer
Rural Drinking Water & Sanitation Department
Bangalore Circle

AREA STATEMENT FOR FOREST LAND IN THE PROJECT

SL NO	DISTRICT	DIVISION	RANGE / TEHSIL / VILLAGE	KHASRA / SURVEY OR COMPARATMENT NUMBER OF KM. STONE	COMPONENTS DETAILS	UNIT	LENGTH (L)	WIDTH (W)	AERA IN SQM	AERA IN HECTAER	REMARKS
1	BELLARY	BELLARY	Shivapura	SY No: 529	PIPE LINE -1350mm DIA	M	165.00	3.00	495.000	0.050	
2	BELLARY	BELLARY	Shivapura	SY No: 530	PIPE LINE -1350mm DIA	M	1,621.80	3.00	4,865.400	0.487	
Total=										0.536	

PROJECT :	Laying of Pipe line and construction of water tanks in Bellary Forest Division, Chitradurga Forest division and Tumakuru Forest Division for Providing Drinking Water facility to Rural Habitations of Bellary, Chitradurga & Tumakuru Districts
USER AGENCY	SUPERINTENDING ENGINEER, BEANGALUR CIRCLE, RURAL DRINKING WATER & SANITATION DEPARTMENT (RDW & SD)
TOPO SHEET No.:	TOPO MAP OF SHIVAPURA VILLAGE WITH SURVEY NO AND FOREST AREA DETAILS
SUPERINTENDING ENGINEER	
DRAWING No.	SHEET: A2 04 OF 14 REVISION:
RELEASED FOR	<input type="checkbox"/> PRELIMINARY <input type="checkbox"/> TENDER <input type="checkbox"/> INFORMATION <input checked="" type="checkbox"/> APPROVAL <input type="checkbox"/> CONSTRUCTION

TOPO MAP OF JARMALI VILLAGE WITH FOREST AREA DETAILS

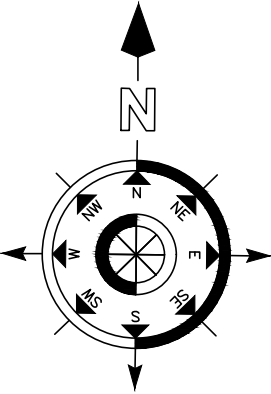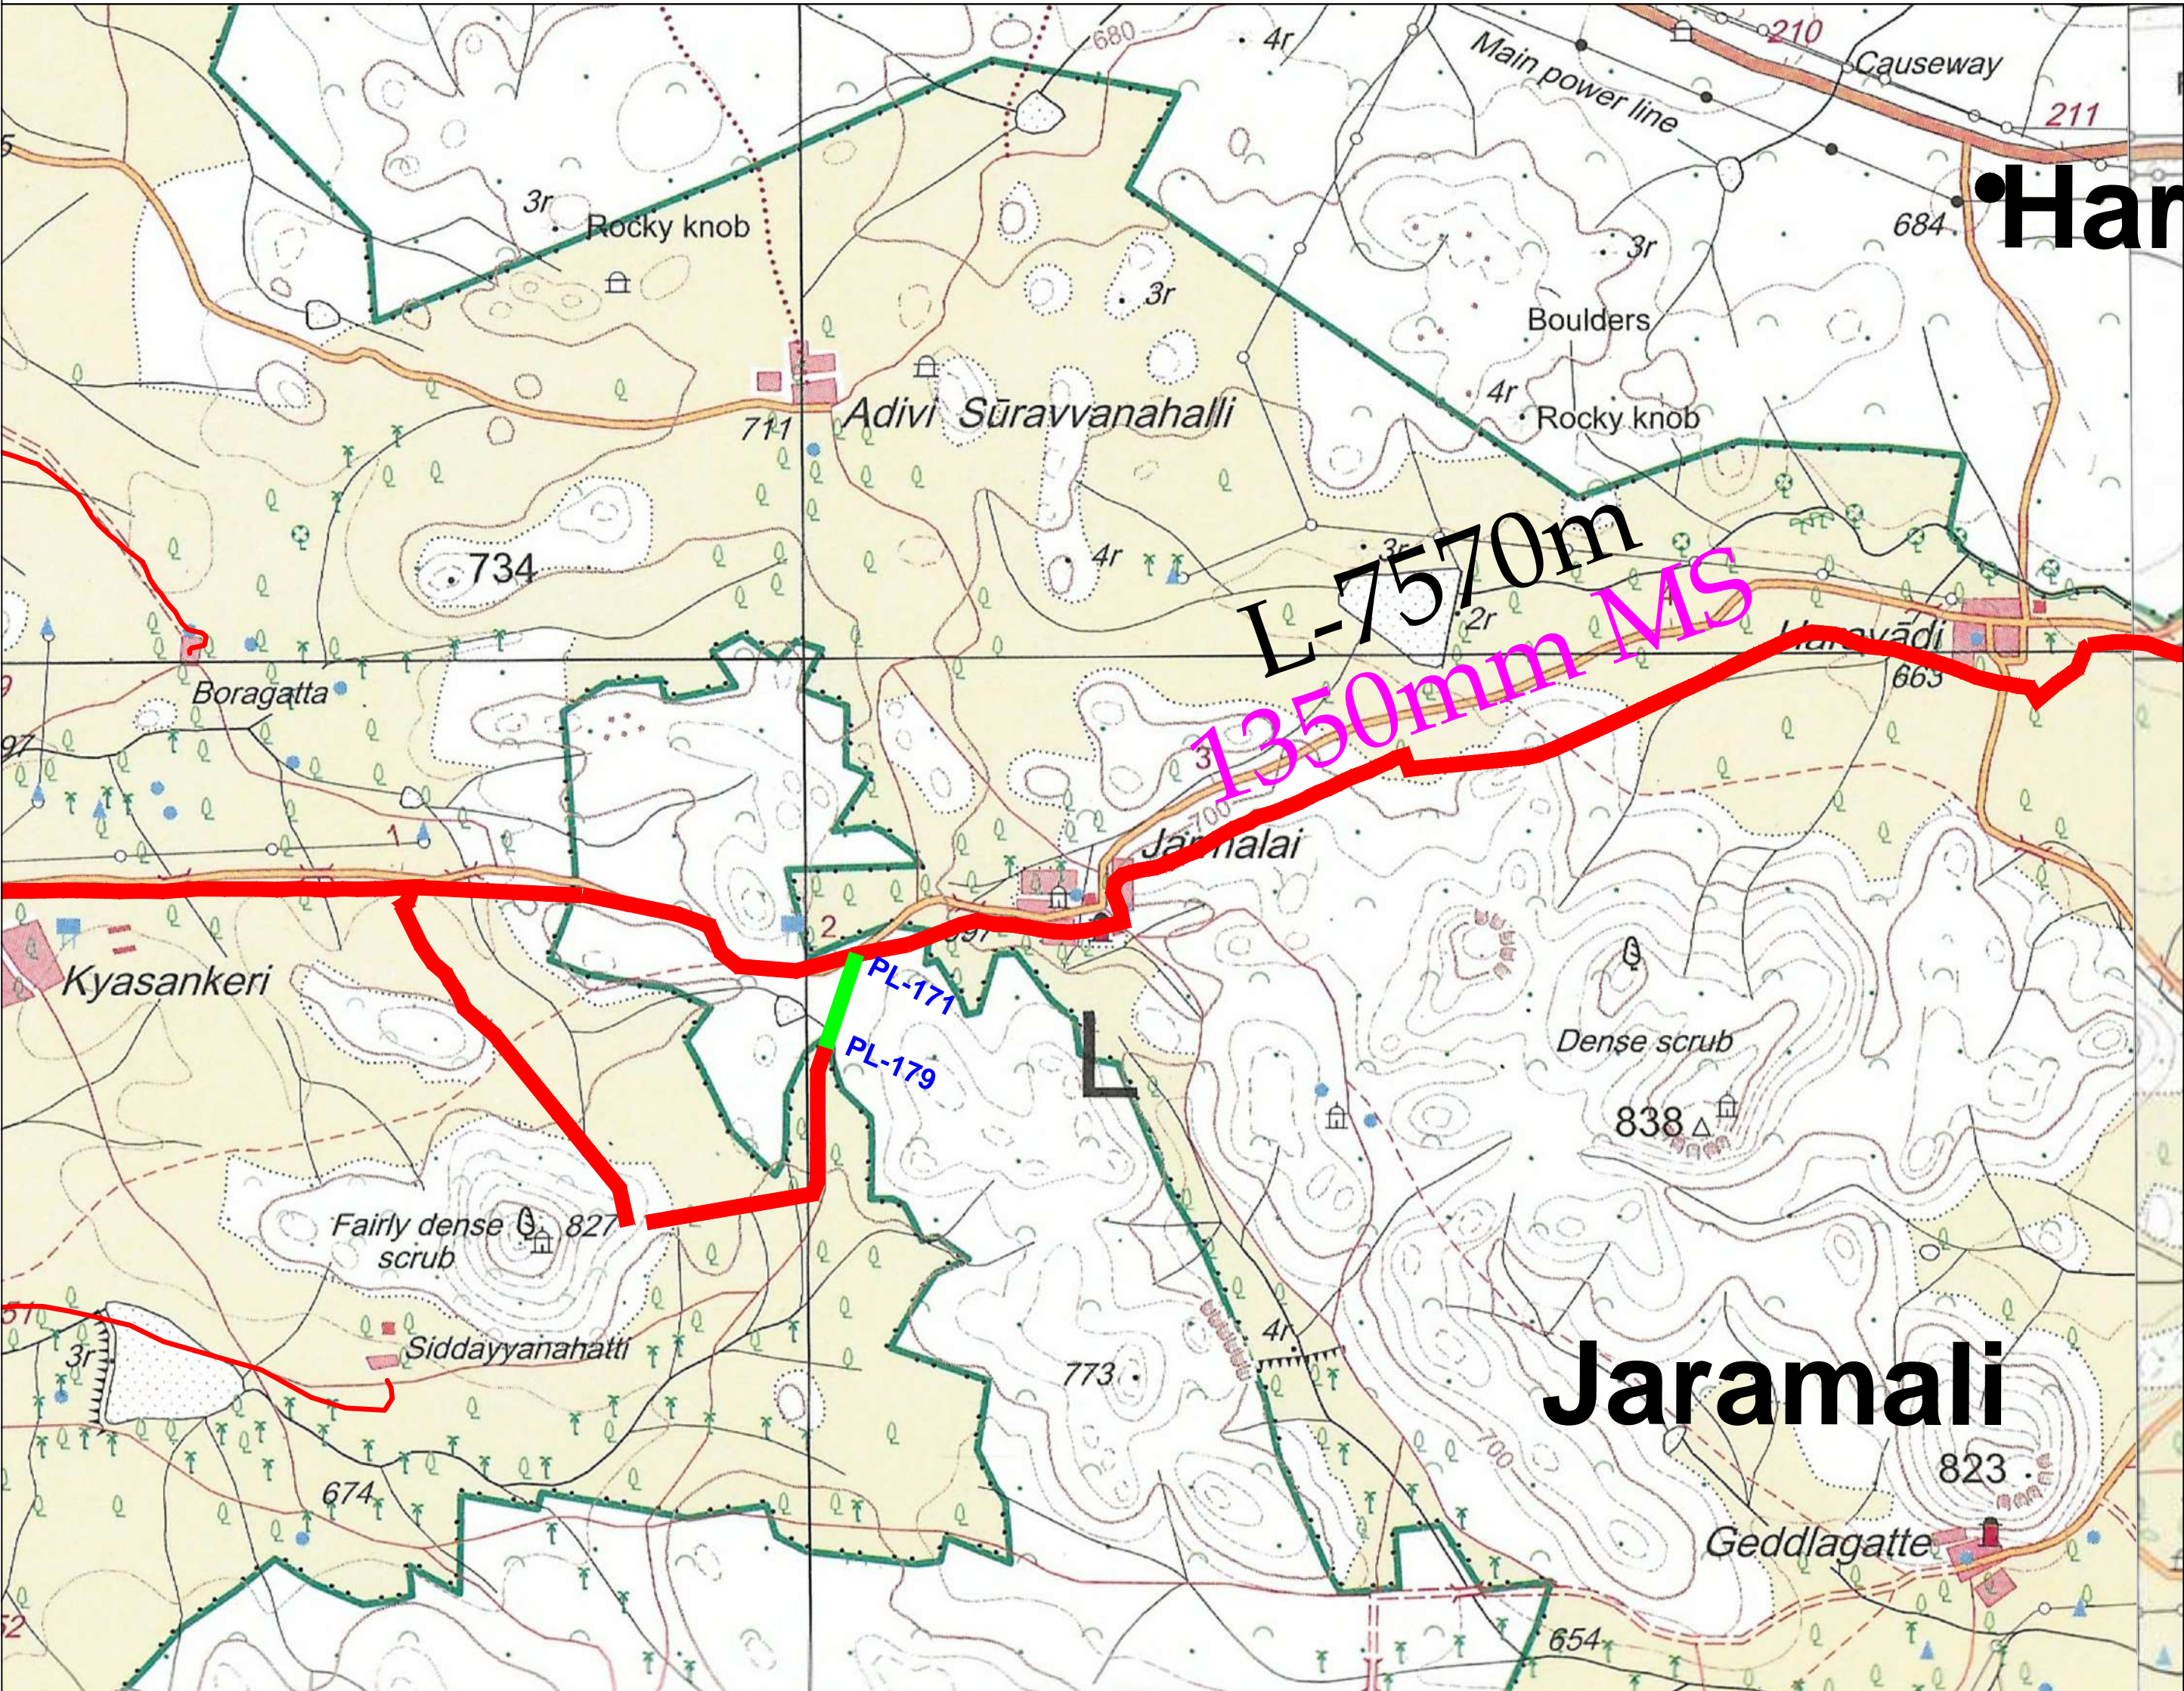

JARMARLI			
S.NO	CODE	LAT	LONG
171	PL-171	14.824070	76.459638
172	PL-172	14.823785	76.459615
173	PL-173	14.823314	76.459544
174	PL-174	14.822896	76.459413
175	PL-175	14.822585	76.459324
176	PL-176	14.822252	76.459230
177	PL-177	14.821773	76.459061
178	PL-178	14.821361	76.458915
179	PL-179	14.821224	76.458907

AREA STATEMENT
FOREST AREA = 0.098 Hectare
NON FOREST AREA = 0.063 Hectare

LEGEND
PIPE LINE IN FOREST —
PIPE LINE IN NON FOREST —



Jaramali

AREA STATEMENT FOR FOREST LAND IN THE PROJECT

SL NO	DISTRICT	DIVISION	RANGE / TEHSIL / VILLAGE	KHASRA / SURVEY OR COMPARATMENT NUMBER OF KM. STONE	COMPONENTS DETAILS	UNIT	LENGTH (L)	WIDTH (W)	AERA IN SQM	AERA IN HECTAER	REMARKS
1	BELLARY	BELLARY	Jarmarli	SY No: 152	PIPE LINE -1350mm DIA	M	74.00	3.00	222.000	0.022	
2	BELLARY	BELLARY	Jarmarli	SY No: 150	PIPE LINE -1350mm DIA	M	142.23	3.00	426.690	0.043	
3	BELLARY	BELLARY	Jarmarli	SY No: 151	PIPE LINE -1350mm DIA	M	109.77	3.00	329.310	0.033	
Total=										0.098	

PROJECT :	Laying of Pipe line and construction of water tanks in Bellary Forest Division, Chitradurga Forest division and Tumakuru Forest Division for Providing Drinking Water facility to Rural Habitations of Billary, Chitradurga & Tumakuru Districts		
USER AGENCY	SUPERINTENDING ENGINEER, BEANGALUR CIRCLE, RURAL DRINKING WATER & SANITATION DEPARTMENT (RDW & SD)		
TOPO SHEET No.:		TOPO MAP OF JARMARLI VILLAGE WITH SURVEY NO AND FOREST AREA DETAILS	
SUPERINTENDING ENGINEER			
DRAWING No.		SHEET: A2	05 OF 14
RELEASED FOR		<input type="checkbox"/> PRELIMINARY	<input type="checkbox"/> TENDER
		<input type="checkbox"/> INFORMATION	<input checked="" type="checkbox"/> APPROVAL
		<input type="checkbox"/> CONSTRUCTION	

TOPO MAP OF HARAVADI VILLAGE WITH SURVEY NO AND FOREST AREA DETAILS

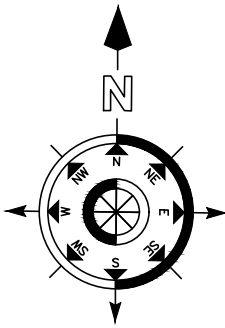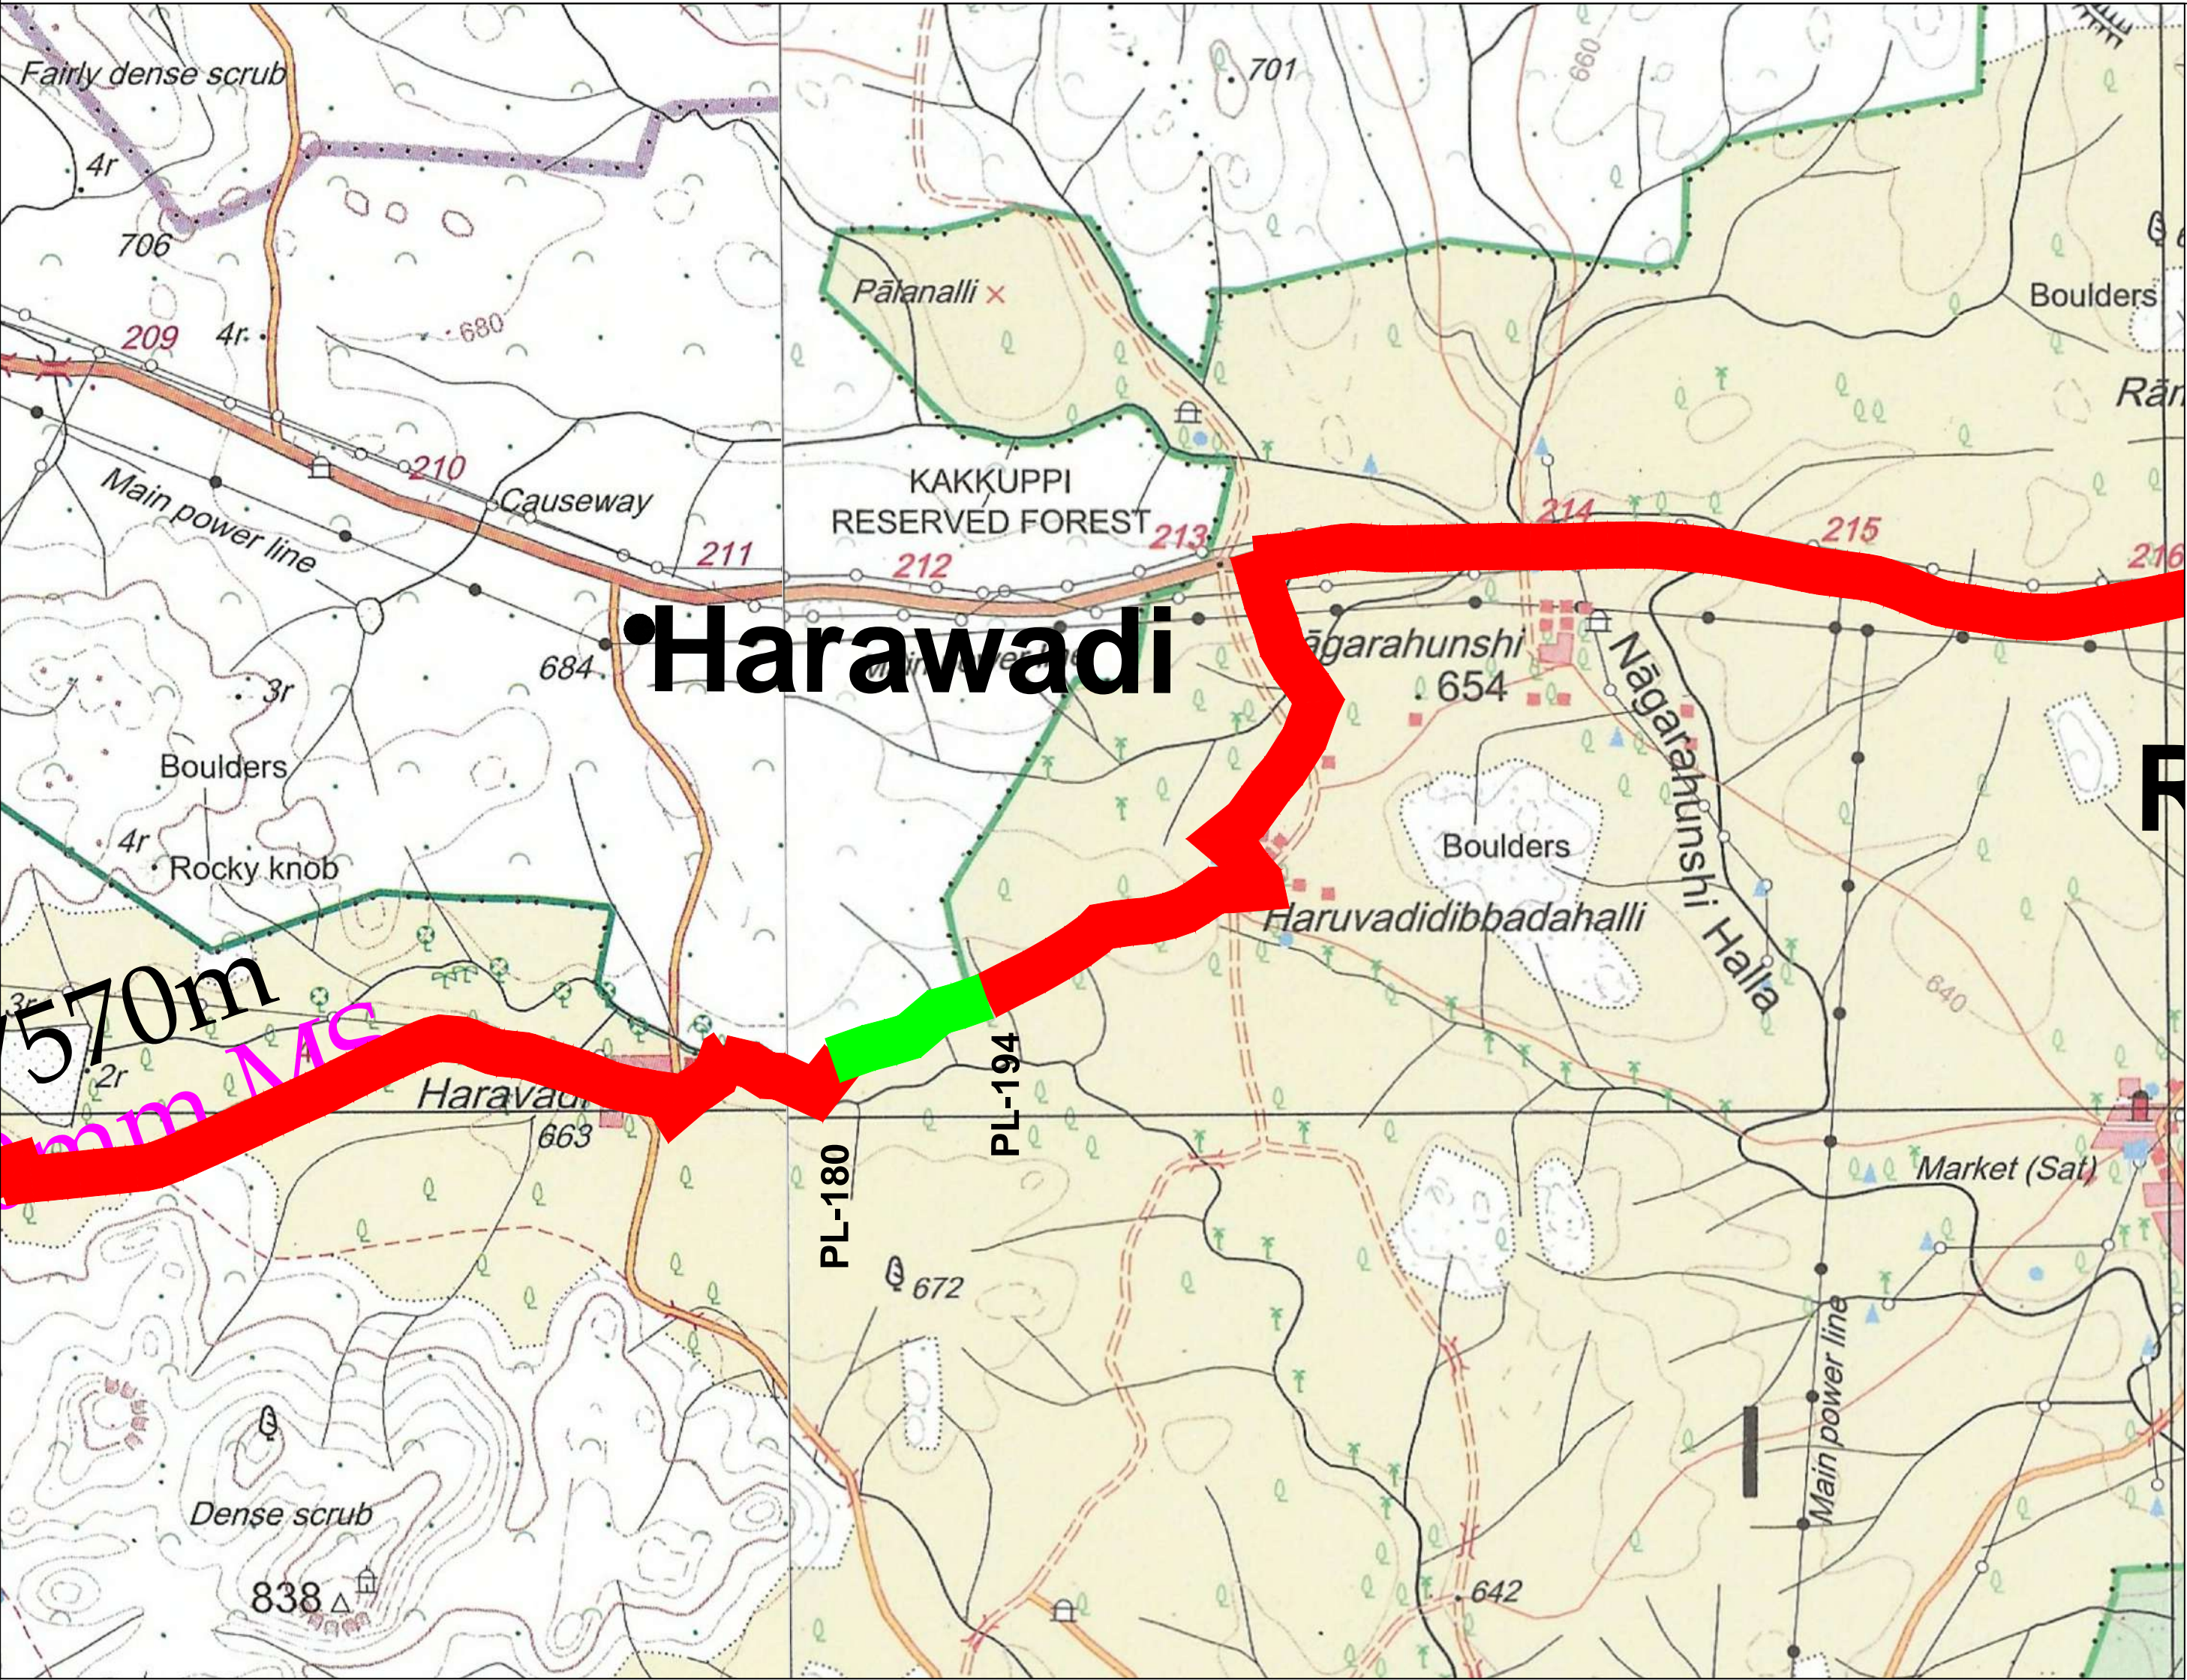

HARAVADI			
S.NO	CODE	LAT	LONG
180	PL-180	14.834285	76.500345
181	PL-181	14.834318	76.500585
182	PL-182	14.834506	76.500779
183	PL-183	14.834613	76.500973
184	PL-184	14.834803	76.501636
185	PL-185	14.834899	76.501971
186	PL-186	14.834965	76.502273
187	PL-187	14.835143	76.502861
188	PL-188	14.835411	76.503252
189	PL-189	14.835617	76.503486
190	PL-190	14.835891	76.503809
191	PL-191	14.835986	76.504039
192	PL-192	14.836109	76.504430
193	PL-193	14.836251	76.504831
194	PL-194	14.836389	76.505305

AREA STATEMENT
FOREST AREA = 0.178 Hectare
NON FOREST AREA = 0.215 Hectare


LEGEND
PIPE LINE IN FOREST
PIPE LINE IN NON FOREST

AREA STATEMENT FOR FOREST LAND IN THE PROJECT

SL NO	DISTRICT	DIVISION	RANGE / TEHSIL / VILLAGE	KHASRA / SURVEY OR COMPARATMENT NUMBER OF KM. STONE	COMPONENTS DETAILS	UNIT	LENGTH (L)	WIDTH (W)	AERA IN SQM	AERA IN HECTAER	REMARKS
1	BELLARY	BELLARY	Haravadi	SY No: 154	PIPE LINE -1350mm DIA	M	190.00	3.00	570.000	0.057	
2	BELLARY	BELLARY	Haravadi	SY No: 218	PIPE LINE -1350mm DIA	M	296.00	3.00	888.000	0.089	
3	BELLARY	BELLARY	Haravadi	SY No: 219	PIPE LINE -1350mm DIA	M	107.00	3.00	321.000	0.032	
					Total=					0.178	

PROJECT :	Laying of Pipe line and construction of water tanks in Bellary Forest Division, Chitradurga Forest division and Tumakuru Forest Division for Providing Drinking Water facility to Rural Habitations of Bellary, Chitradurga & Tumakuru Districts		
USER AGENCY	SUPERINTENDING ENGINEER, BEANGALUR CIRCLE, RURAL DRINKING WATER & SANITATION DEPARTMENT (RDW & SD)		
TOPO SHEET No.: D-43 K 5		TOPO MAP OF HARAVADI VILLAGE WITH SURVEY NO AND FOREST AREA DETAILS	
<div>Superintending Engineer Rural Drinking Water & Sanitation Department Bangalore Circle</div>			
SUPERINTENDING ENGINEER			
DRAWING No.		SHEET: A2	06 OF 14
RELEASED FOR		<input type="checkbox"/> PRELIMINARY	<input type="checkbox"/> TENDER
		<input type="checkbox"/> INFORMATION	<input checked="" type="checkbox"/> APPROVAL
		<input type="checkbox"/> CONSTRUCTION	

TOPO MAP OF RAMADURGA VILLAGE WITH SURVEY NO AND FOREST AREA DETAILS

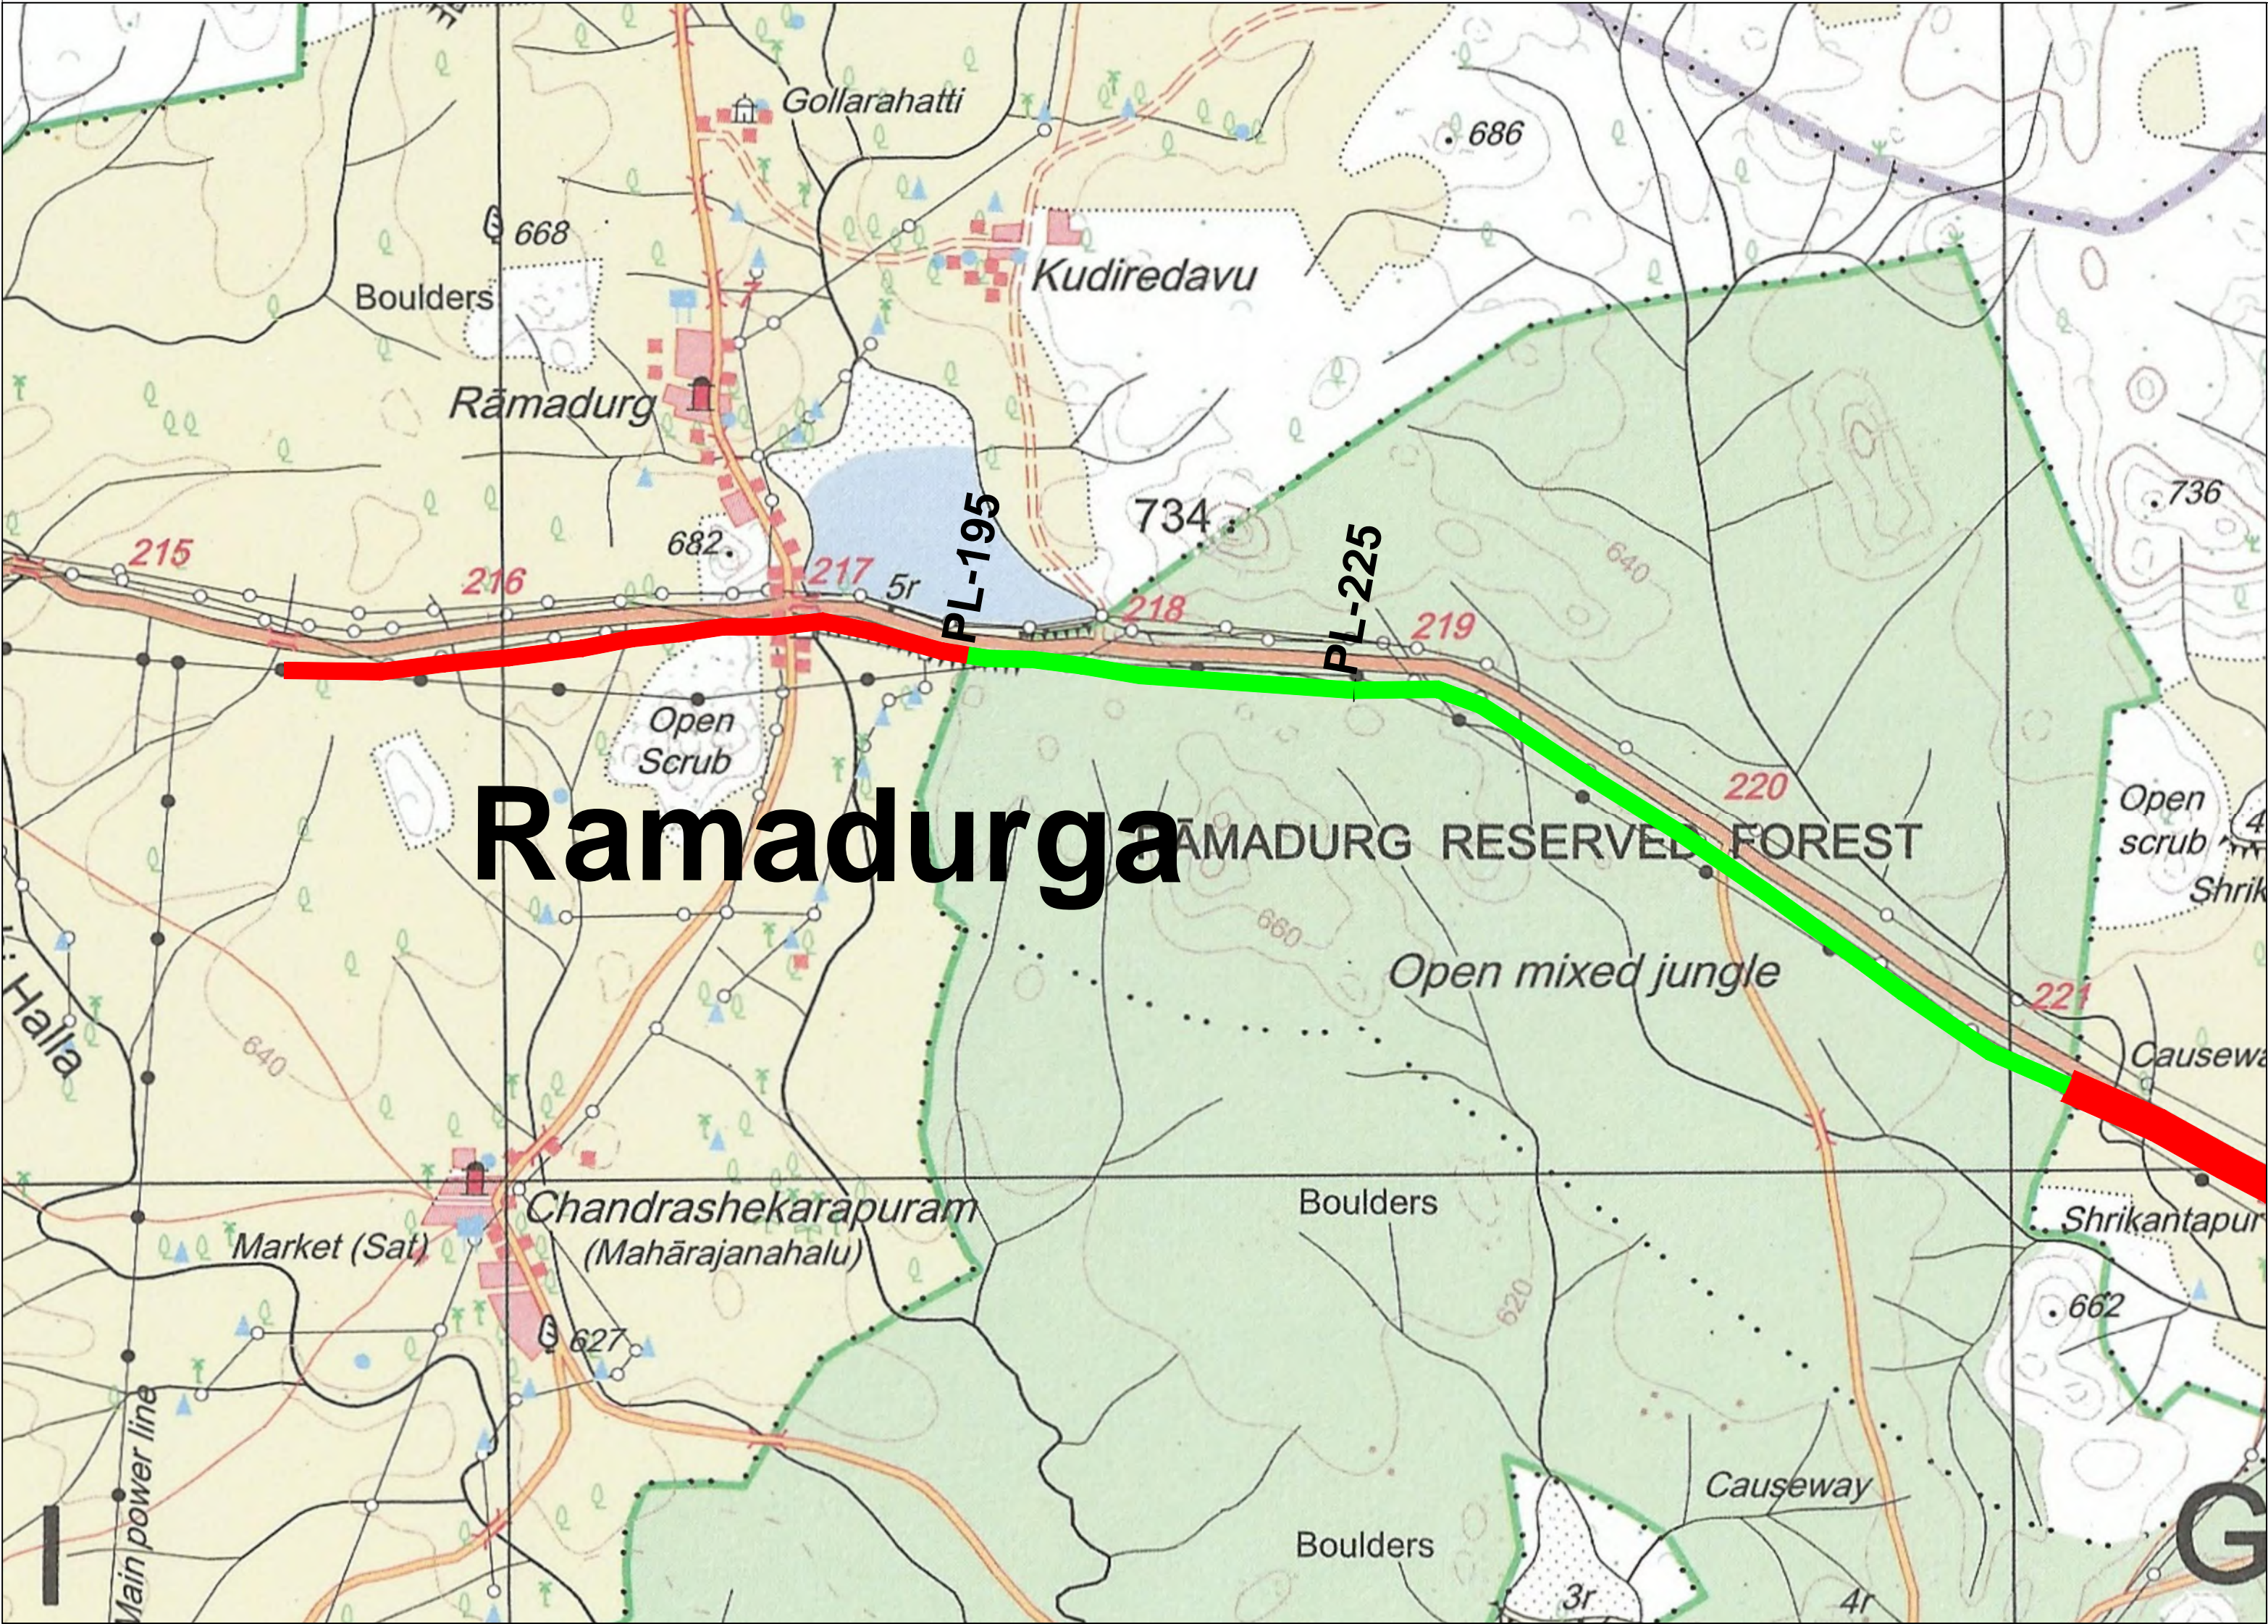

RAMADURGA			
S.NO	CODE	LAT	LONG
195	PL-195	14.847364	76.554035
196	PL-196	14.847347	76.554262
197	PL-197	14.847370	76.554416
198	PL-198	14.847400	76.554730
199	PL-199	14.847442	76.555090
200	PL-200	14.847482	76.555452
201	PL-201	14.847511	76.555718
202	PL-202	14.847600	76.556067
203	PL-203	14.847627	76.556317
204	PL-204	14.847572	76.556644
205	PL-205	14.847498	76.557024
206	PL-206	14.847436	76.557380
207	PL-207	14.847414	76.557807
208	PL-208	14.847433	76.558386
209	PL-209	14.847353	76.559021
210	PL-210	14.847270	76.559737
211	PL-211	14.847194	76.560297
212	PL-212	14.847124	76.561051
213	PL-213	14.847038	76.561806
214	PL-214	14.846972	76.562386
215	PL-215	14.846907	76.563129
216	PL-216	14.846902	76.563575
217	PL-217	14.846968	76.564172
218	PL-218	14.847006	76.564689
219	PL-219	14.846995	76.565361
220	PL-220	14.846967	76.565773
221	PL-221	14.846975	76.566189
222	PL-222	14.847014	76.566589
223	PL-223	14.847037	76.566954
224	PL-224	14.846925	76.567531
225	PL-225	14.846871	76.567712

Superintending Engineer
Rural Drinking Water & Sanitation Department
Bangalore Circle

LEGEND	
PIPE LINE IN FOREST	
PIPE LINE IN NON FOREST	

AREA STATEMENT



FOREST AREA = 0.445 Hectare
NON FOREST AREA = 1.980 Hectare

AREA STATEMENT FOR FOREST LAND IN THE PROJECT

SL NO	DISTRICT	DIVISION	RANGE / TEHSIL / VILLAGE	KHASRA / SURVEY OR COMPARATMENT NUMBER OF KM. STONE	COMPONENTS DETAILS	UNIT	LENGTH (L)	WIDTH (W)	AERA IN SQM	AERA IN HECTAER	REMARKS
1	BELLARY	BELLARY	Ramadurga	SY No: 162	PIPE LINE -1350mm DIA	M	1,453.38	3.00	4,360.140	0.436	
2	BELLARY	BELLARY	Ramadurga	SY No: 681	PIPE LINE -1350mm DIA	M	29.73	3.00	89.190	0.009	
Total=							1,483.11			0.445	

PROJECT :	Laying of Pipe line and construction of water tanks in Bellary Forest Division, Chitradurga Forest division and Tumakuru Forest Division for Providing Drinking Water facility to Rural Habitations of Bellary, Chitradurga & Tumakuru Districts				
USER AGENCY	SUPERINTENDING ENGINEER, BEANGALUR CIRCLE, RURAL DRINKING WATER & SANITATION DEPARTMENT (RDW & SD)				
TOPO SHEET No.: D-43 K 9		TOPO MAP OF RAMADURGA VILLAGE WITH SURVEY NO AND FOREST AREA DETAILS			
SUPERINTENDING ENGINEER					
DRAWING No.		SHEET: A2	07 OF 14	REVISION:	
RELEASED FOR	<input type="checkbox"/> PRELIMINARY	<input type="checkbox"/> TENDER	<input type="checkbox"/> INFORMATION	<input checked="" type="checkbox"/> APPROVAL	<input type="checkbox"/> CONSTRUCTION

TOPO MAP OF GUDEKOTE VILLAGE WITH SURVEY NO AND FOREST AREA DETAILS

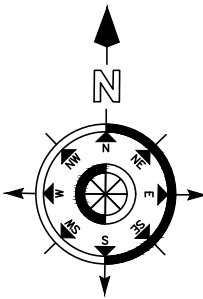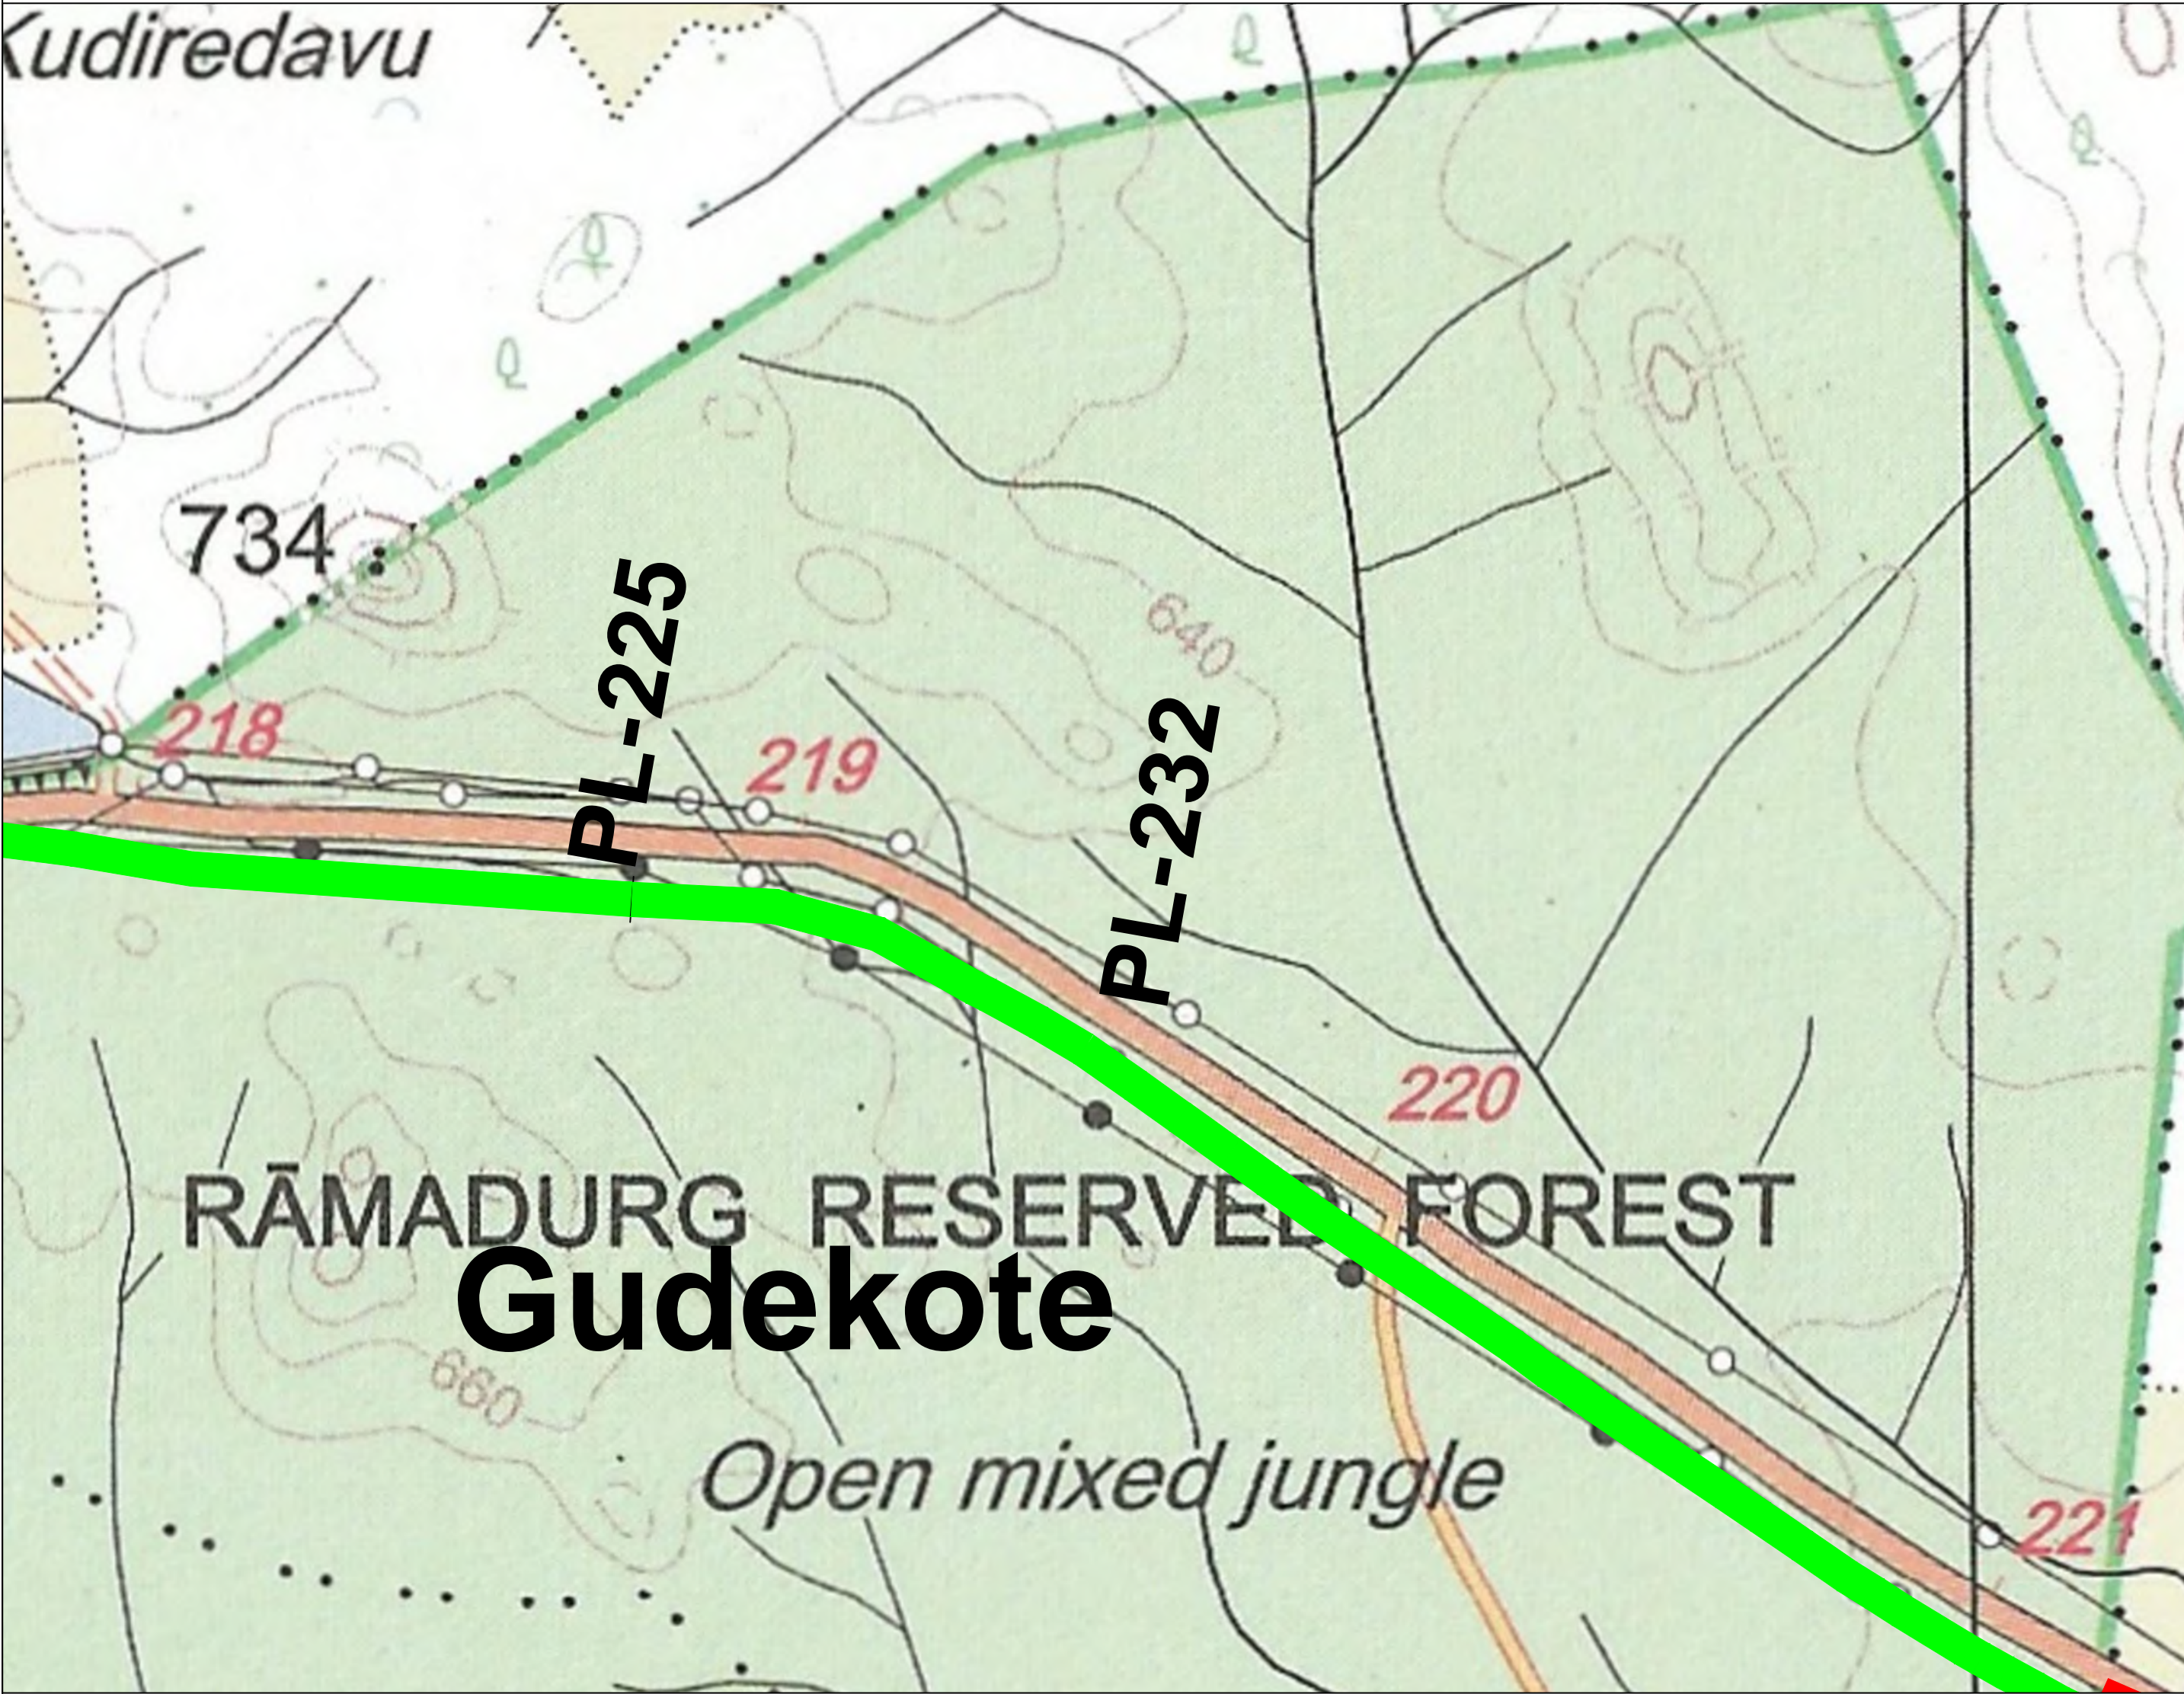

GUDEKOTE			
S.NO	CODE	LAT	LONG
225	PL-225	14.846871	76.567712
226	PL-226	14.846754	76.568104
227	PL-227	14.846664	76.568334
228	PL-228	14.846291	76.569021
229	PL-229	14.845944	76.569637
230	PL-230	14.845856	76.569817
231	PL-231	14.845489	76.570496
232	PL-232	14.845128	76.571110

AREA STATEMENT
FOREST AREA = 0.124 Hectare NON-FOREST AREA = 1.120 Hectare

LEGEND
PIPE LINE IN FOREST
PIPE LINE IN NON FOREST

AREA STATEMENT FOR FOREST LAND IN THE PROJECT											
SL NO	DISTRICT	DIVISION	RANGE / TEHSIL / VILLAGE	KHASRA / SURVEY OR COMPARATMENT NUMBER OF KM. STONE	COMPONENTS DETAILS	UNIT	LENGTH (L)	WIDTH (W)	AERA IN SQM	AERA IN HECTAER	REMARKS
1	BELLARY	BELLARY	Gudekote	SY No: 27	PIPE LINE -1350mm DIA	M	414.49	3.00	1,243.470	0.124	
					Total=					0.124	


PROJECT :

Laying of Pipe line and construction of water tanks in Bellary Forest Division, Chitradurga Forest division and Tumakuru Forest Division for Providing Drinking Water facility to Rural Habitations of Billary, Chitradurga & Tumakuru Districts

USER AGENCY

SUPERINTENDING ENGINEER, BEANGALUR CIRCLE,
RURAL DRINKING WATER & SANITATION DEPARTMENT (RDW & SD)

TOPO SHEET No.:D-43 K 9


Superintending Engineer
Rural Drinking Water & Sanitation Department
Bangalore Circle

TOPO MAP OF GUDEKOTE VILLAGE WITH SURVEY NO AND FOREST AREA DETAILS

SUPERINTENDING ENGINEER

DRAWING No.

SHEET: A2

08 OF 14

REVISION:

RELEASED FOR

☐ PRELIMINARY



☐ TENDER

☐ INFORMATION

☒ APPROVAL

☐ CONSTRUCTION


TOPO MAP OF BANVIKAL VILLAGE WITH SURVEY NO AND FOREST AREA DETAILS

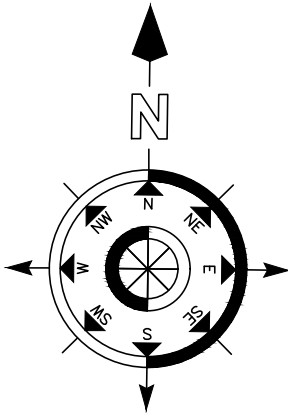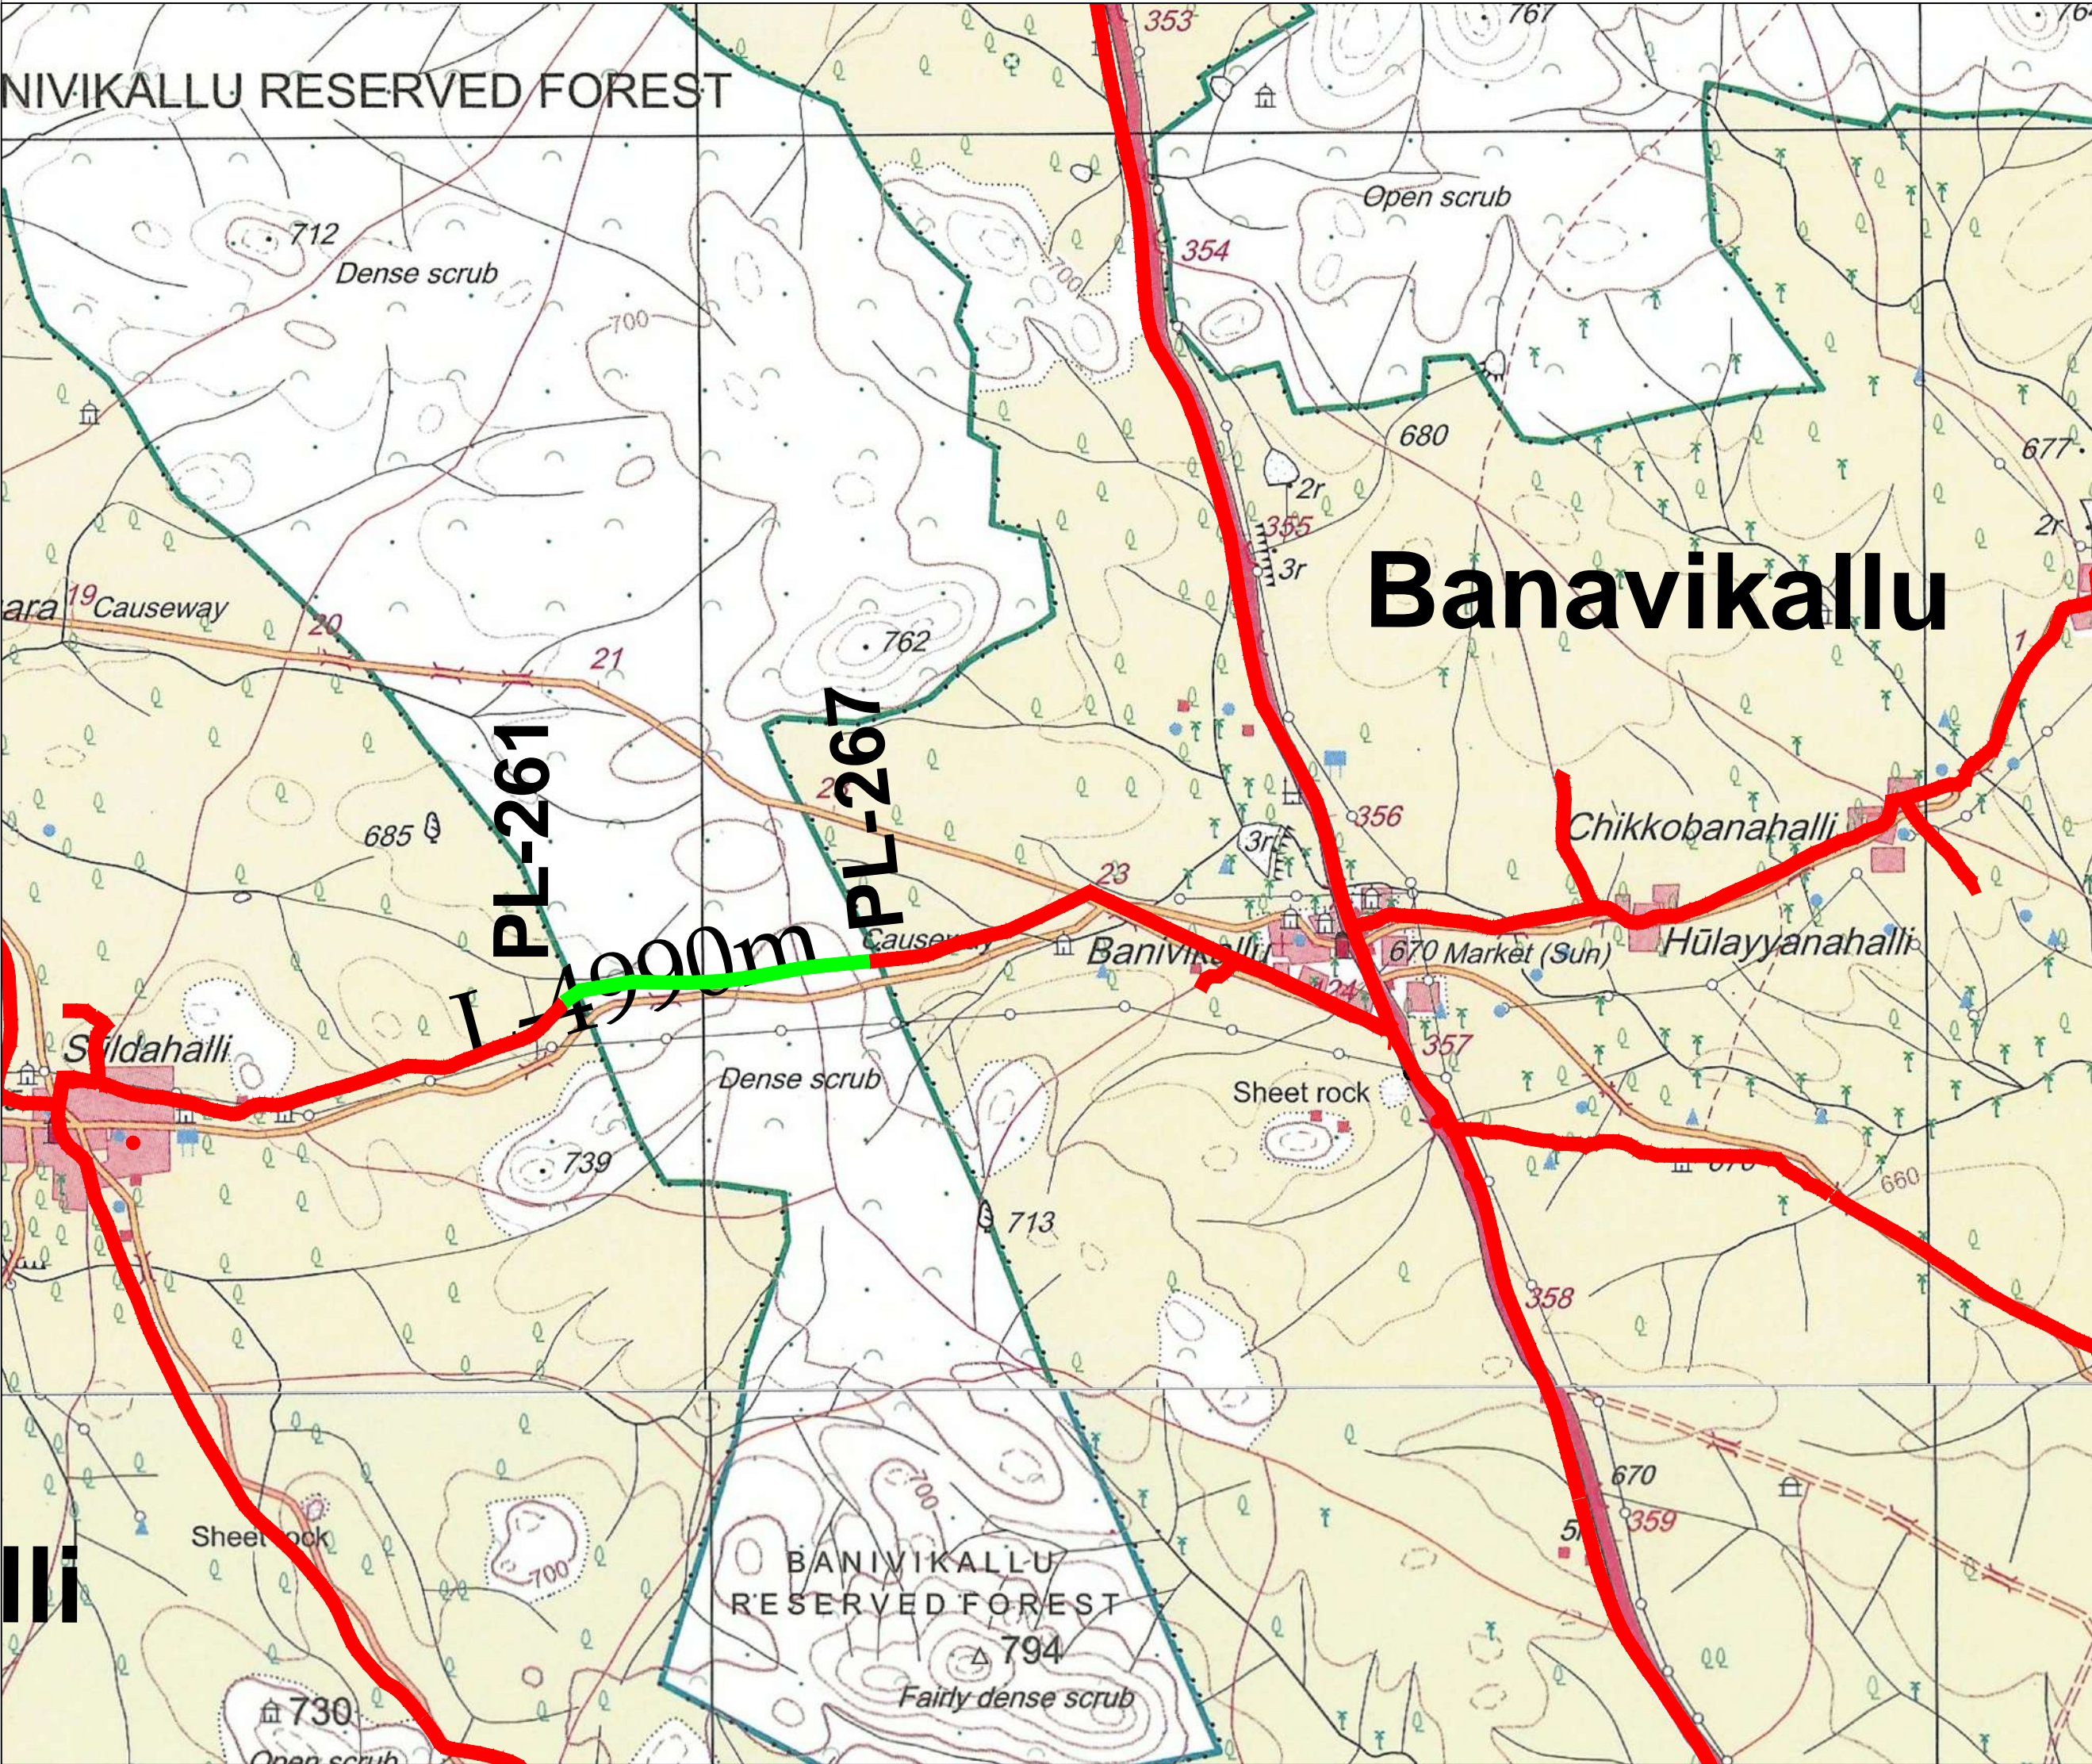

BANAVIKALU			
S.NO	CODE	LAT	LONG
261	PL-261	14.763145	76.420385
262	PL-262	14.763203	76.420652
263	PL-263	14.763222	76.420925
264	PL-264	14.763300	76.421439
265	PL-265	14.763333	76.421919
266	PL-266	14.763356	76.422230
267	PL-267	14.763389	76.422493



AREA STATEMENT
FOREST AREA = 0.034 Hectare NON FOREST AREA = 0.063 Hectare

LEGEND
PIPE LINE IN FOREST —
PIPE LINE IN NON FOREST —

PROJECT :		Laying of Pipe line and construction of water tanks in Bellary Forest Division, Chitradurga Forest division and Tumakuru Forest Division for Providing Drinking Water facility to Rural Habitations of Billary, Chitradurga & Tumakuru Districts			
USER AGENCY		SUPERINTENDING ENGINEER, BEANGALUR CIRCLE, RURAL DRINKING WATER & SANITATION DEPARTMENT (RDW & SD)			
TOPO SHEET No.: D43 K5		TOPO MAP OF BANVIKAL VILLAGE WITH SURVEY NO AND FOREST AREA DETAILS			
<div> Superintending Engineer Rural Drinking Water & Sanitation Department Bangalore Circle</div>					
SUPERINTENDING ENGINEER					
DRAWING No.			SHEET: A2	09 OF 14	REVISION:
RELEASED FOR	<input type="checkbox"/> PRELIMINARY	<input type="checkbox"/> TENDER	<input type="checkbox"/> INFORMATION	<input checked="" type="checkbox"/> APPROVAL	<input type="checkbox"/> CONSTRUCTION

AREA STATEMENT FOR FOREST LAND IN THE PROJECT											
SL NO	DISTRICT	DIVISION	RANGE / TEHSIL / VILLAGE	KHASRA / SURVEY OR COMPARATMENT NUMBER OF KM. STONE	COMPONENTS DETAILS	UNIT	LENGTH (L)	WIDTH (W)	AERA IN SQM	AERA IN HECTAER	REMARKS
1	BELLARY	BELLARY	Banavikalu	SY No: 68	PIPE LINE -500mm DIA	M	107.43	1.50	161.145	0.016	
2	BELLARY	BELLARY	Banavikalu	SY No: 69	PIPE LINE -500mm DIA	M	121.38	1.50	182.070	0.018	
Total=										0.034	

TOPO MAP OF SULADAHALLI VILLAGE WITH FOREST AREA DETAILS

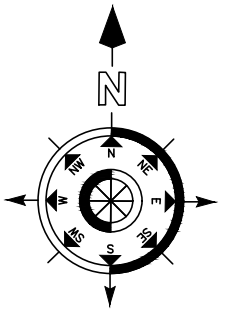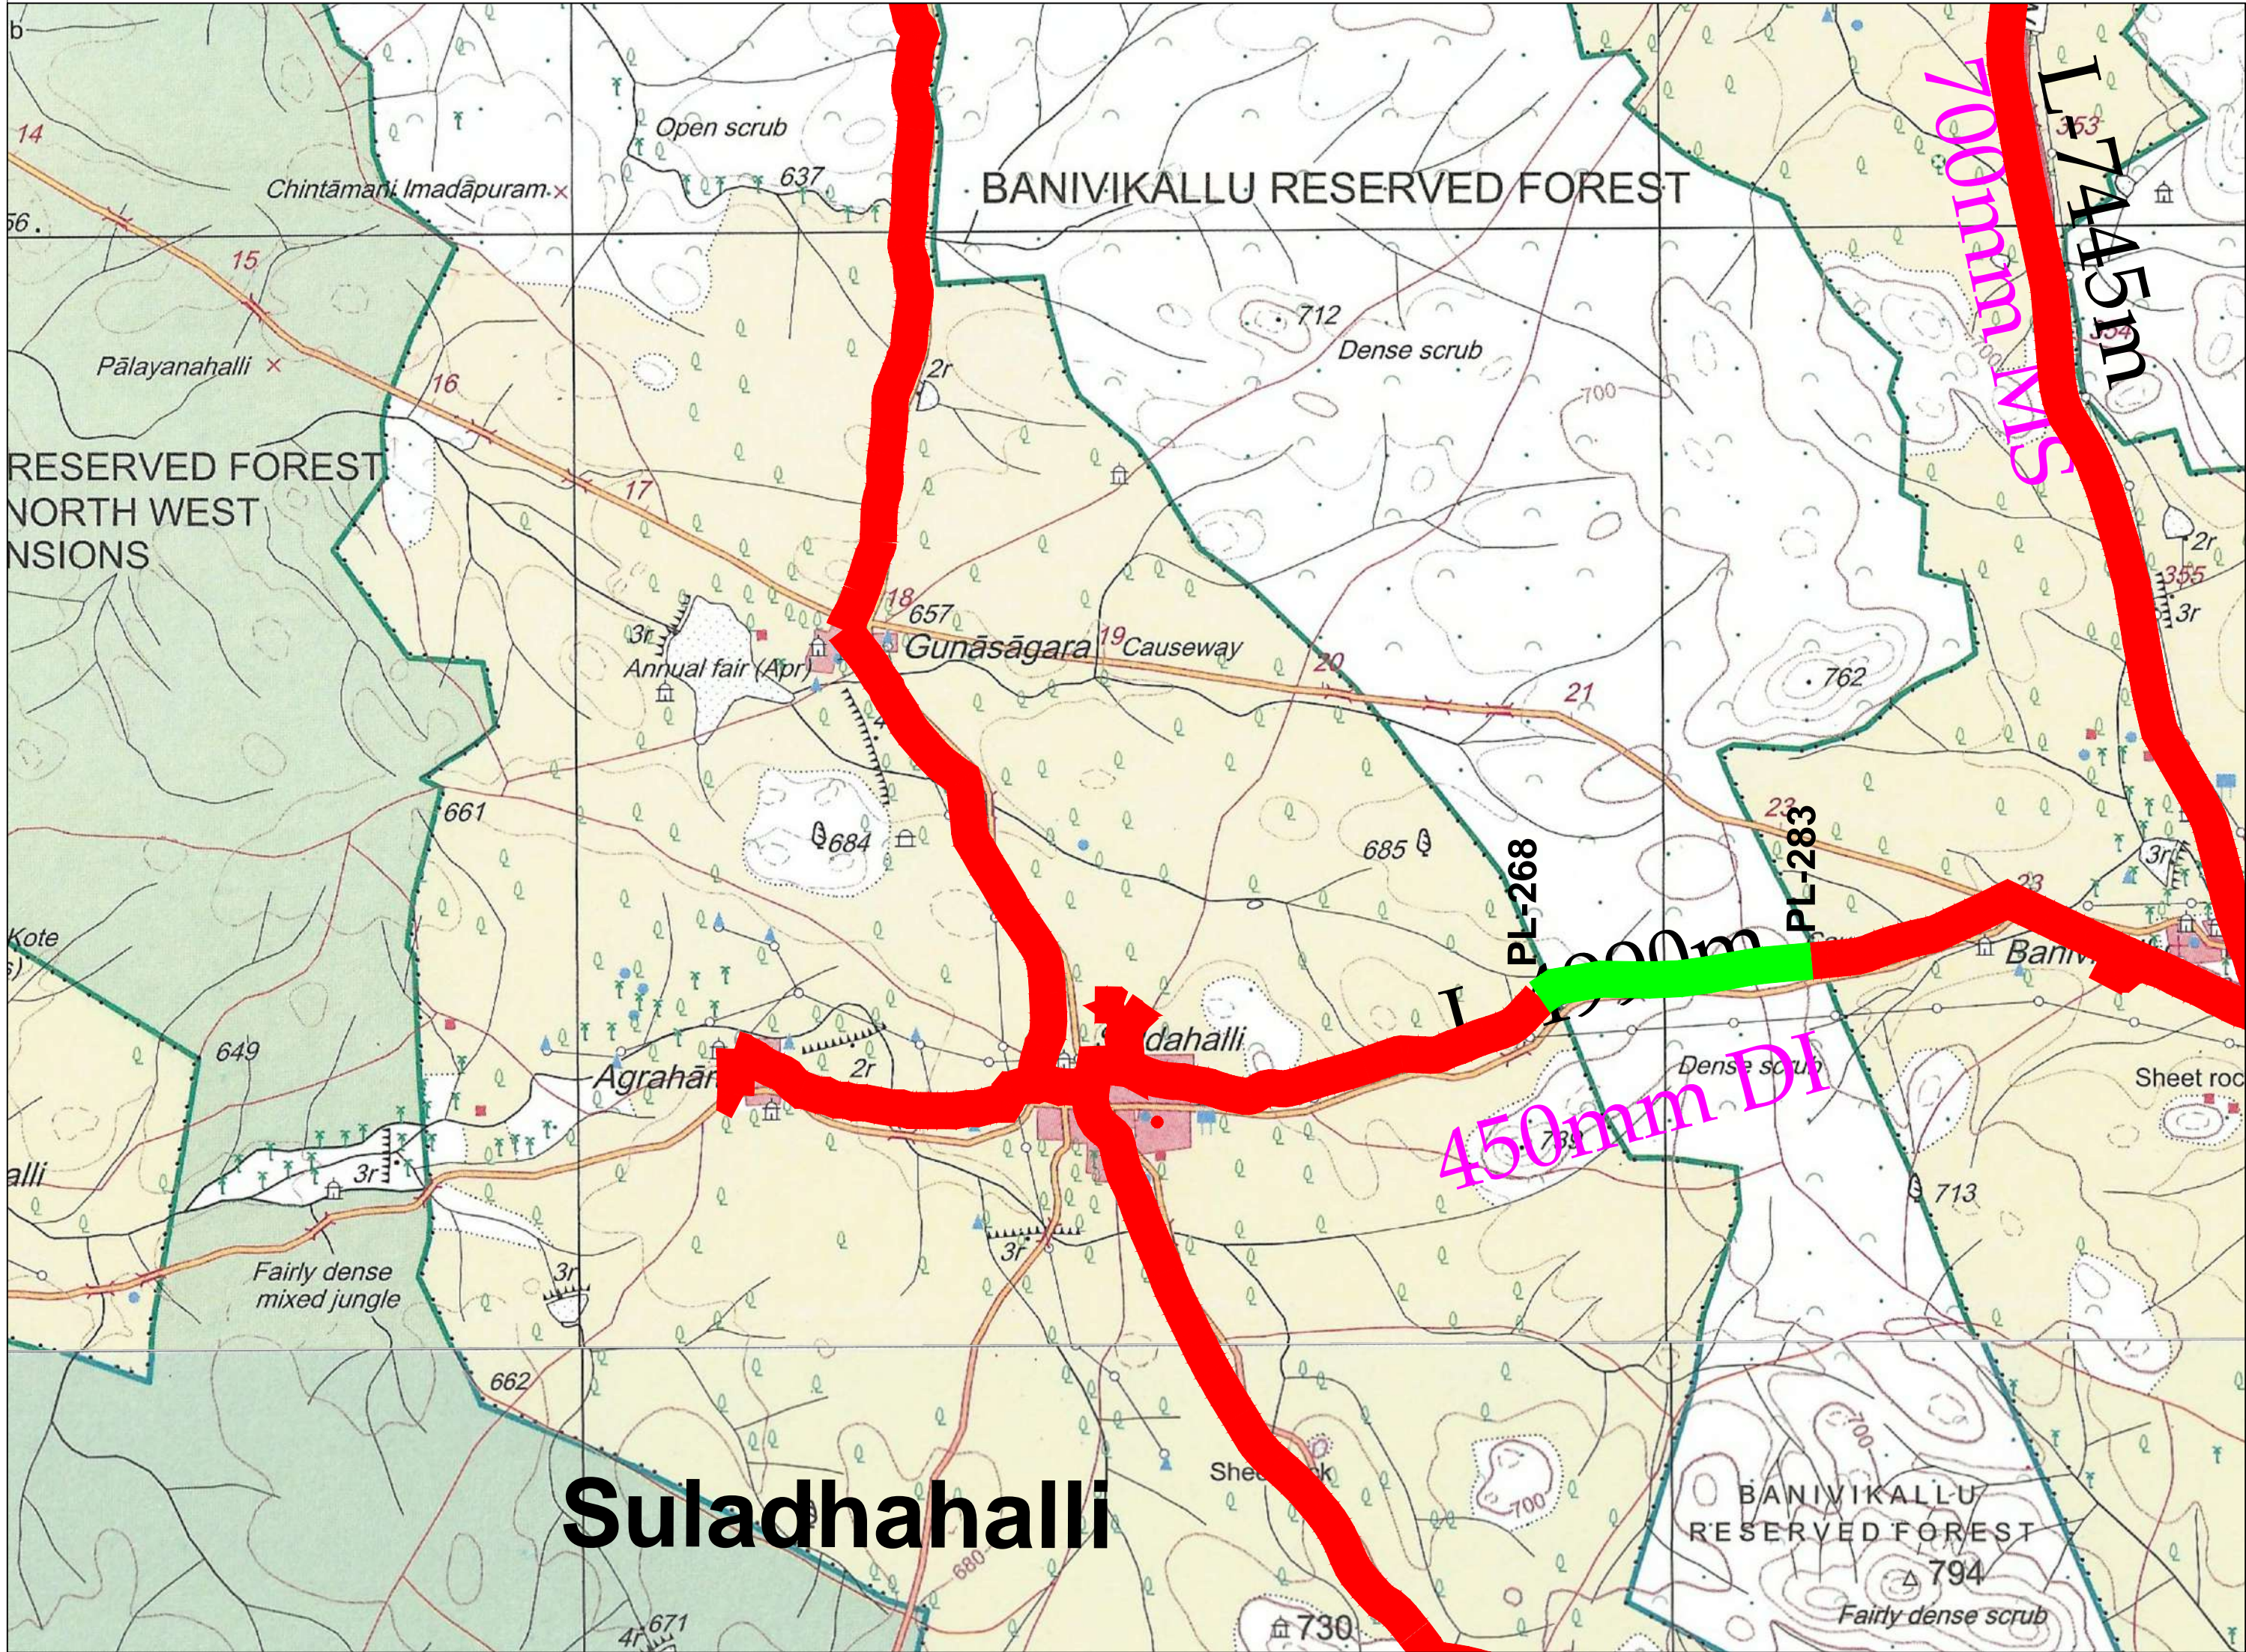

SULADAHALLI			
S.NO	CODE	LAT	LONG
268	PL-268	14.762619	76.413896
269	PL-269	14.762656	76.414037
270	PL-270	14.762716	76.414516
271	PL-271	14.762765	76.414998
272	PL-272	14.762770	76.415408
273	PL-273	14.762753	76.415982
274	PL-274	14.762741	76.416476
275	PL-275	14.762736	76.417062
276	PL-276	14.762751	76.417472
277	PL-277	14.762772	76.417967
278	PL-278	14.762776	76.418201
279	PL-279	14.762842	76.418675
280	PL-280	14.762924	76.419268
281	PL-281	14.762976	76.419608
282	PL-282	14.763058	76.420007
283	PL-283	14.763145	76.420385

AREA STATEMENT
FOREST AREA = 0.106 Hectare
NON FOREST AREA = 0.264 Hectare



LEGEND
PIPE LINE IN FOREST
PIPE LINE IN NON FOREST

AREA STATEMENT FOR FOREST LAND IN THE PROJECT

SL NO	DISTRICT	DIVISION	RANGE / TEHSIL / VILLAGE	KHASRA / SURVEY OR COMPARATMENT NUMBER OF KM. STONE	COMPONENTS DETAILS	UNIT	LENGTH (L)	WIDTH (W)	AERA IN SQM	AERA IN HECTAER	REMARKS
1	BELLARY	BELLARY	Suladahalli	SY No: 354	PIPE LINE -500mm DIA	M	313.88	1.50	470.820	0.047	
2	BELLARY	BELLARY	Suladahalli	SY No: 355	PIPE LINE -500mm DIA	M	389.76	1.50	584.640	0.058	
Total=										0.106	

PROJECT :	Laying of Pipe line and construction of water tanks in Bellary Forest Division, Chitradurga Forest division and Tumakuru Forest Division for Providing Drinking Water facility to Rural Habitations of Billary, Chitradurga & Tumakuru Districts		
USER AGENCY	SUPERINTENDING ENGINEER, BEANGALUR CIRCLE, RURAL DRINKING WATER & SANITATION DEPARTMENT (RDW & SD)		
TOPO SHEET No.:	TOPO MAP OF SULADAHALLI VILLAGE WITH SURVEY NO AND FOREST AREA DETAILS		
SUPERINTENDING ENGINEER			
DRAWING No.	SHEET: A2	10 OF 14	REVISION:
RELEASED FOR	<input type="checkbox"/> PRELIMINARY	<input type="checkbox"/> TENDER	<input type="checkbox"/> INFORMATION <input checked="" type="checkbox"/> APPROVAL <input type="checkbox"/> CONSTRUCTION

TOPO MAP OF HOSAHALLI VILLAGE WITH SURVEY NO AND FOREST AREA DETAILS

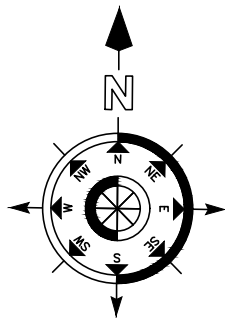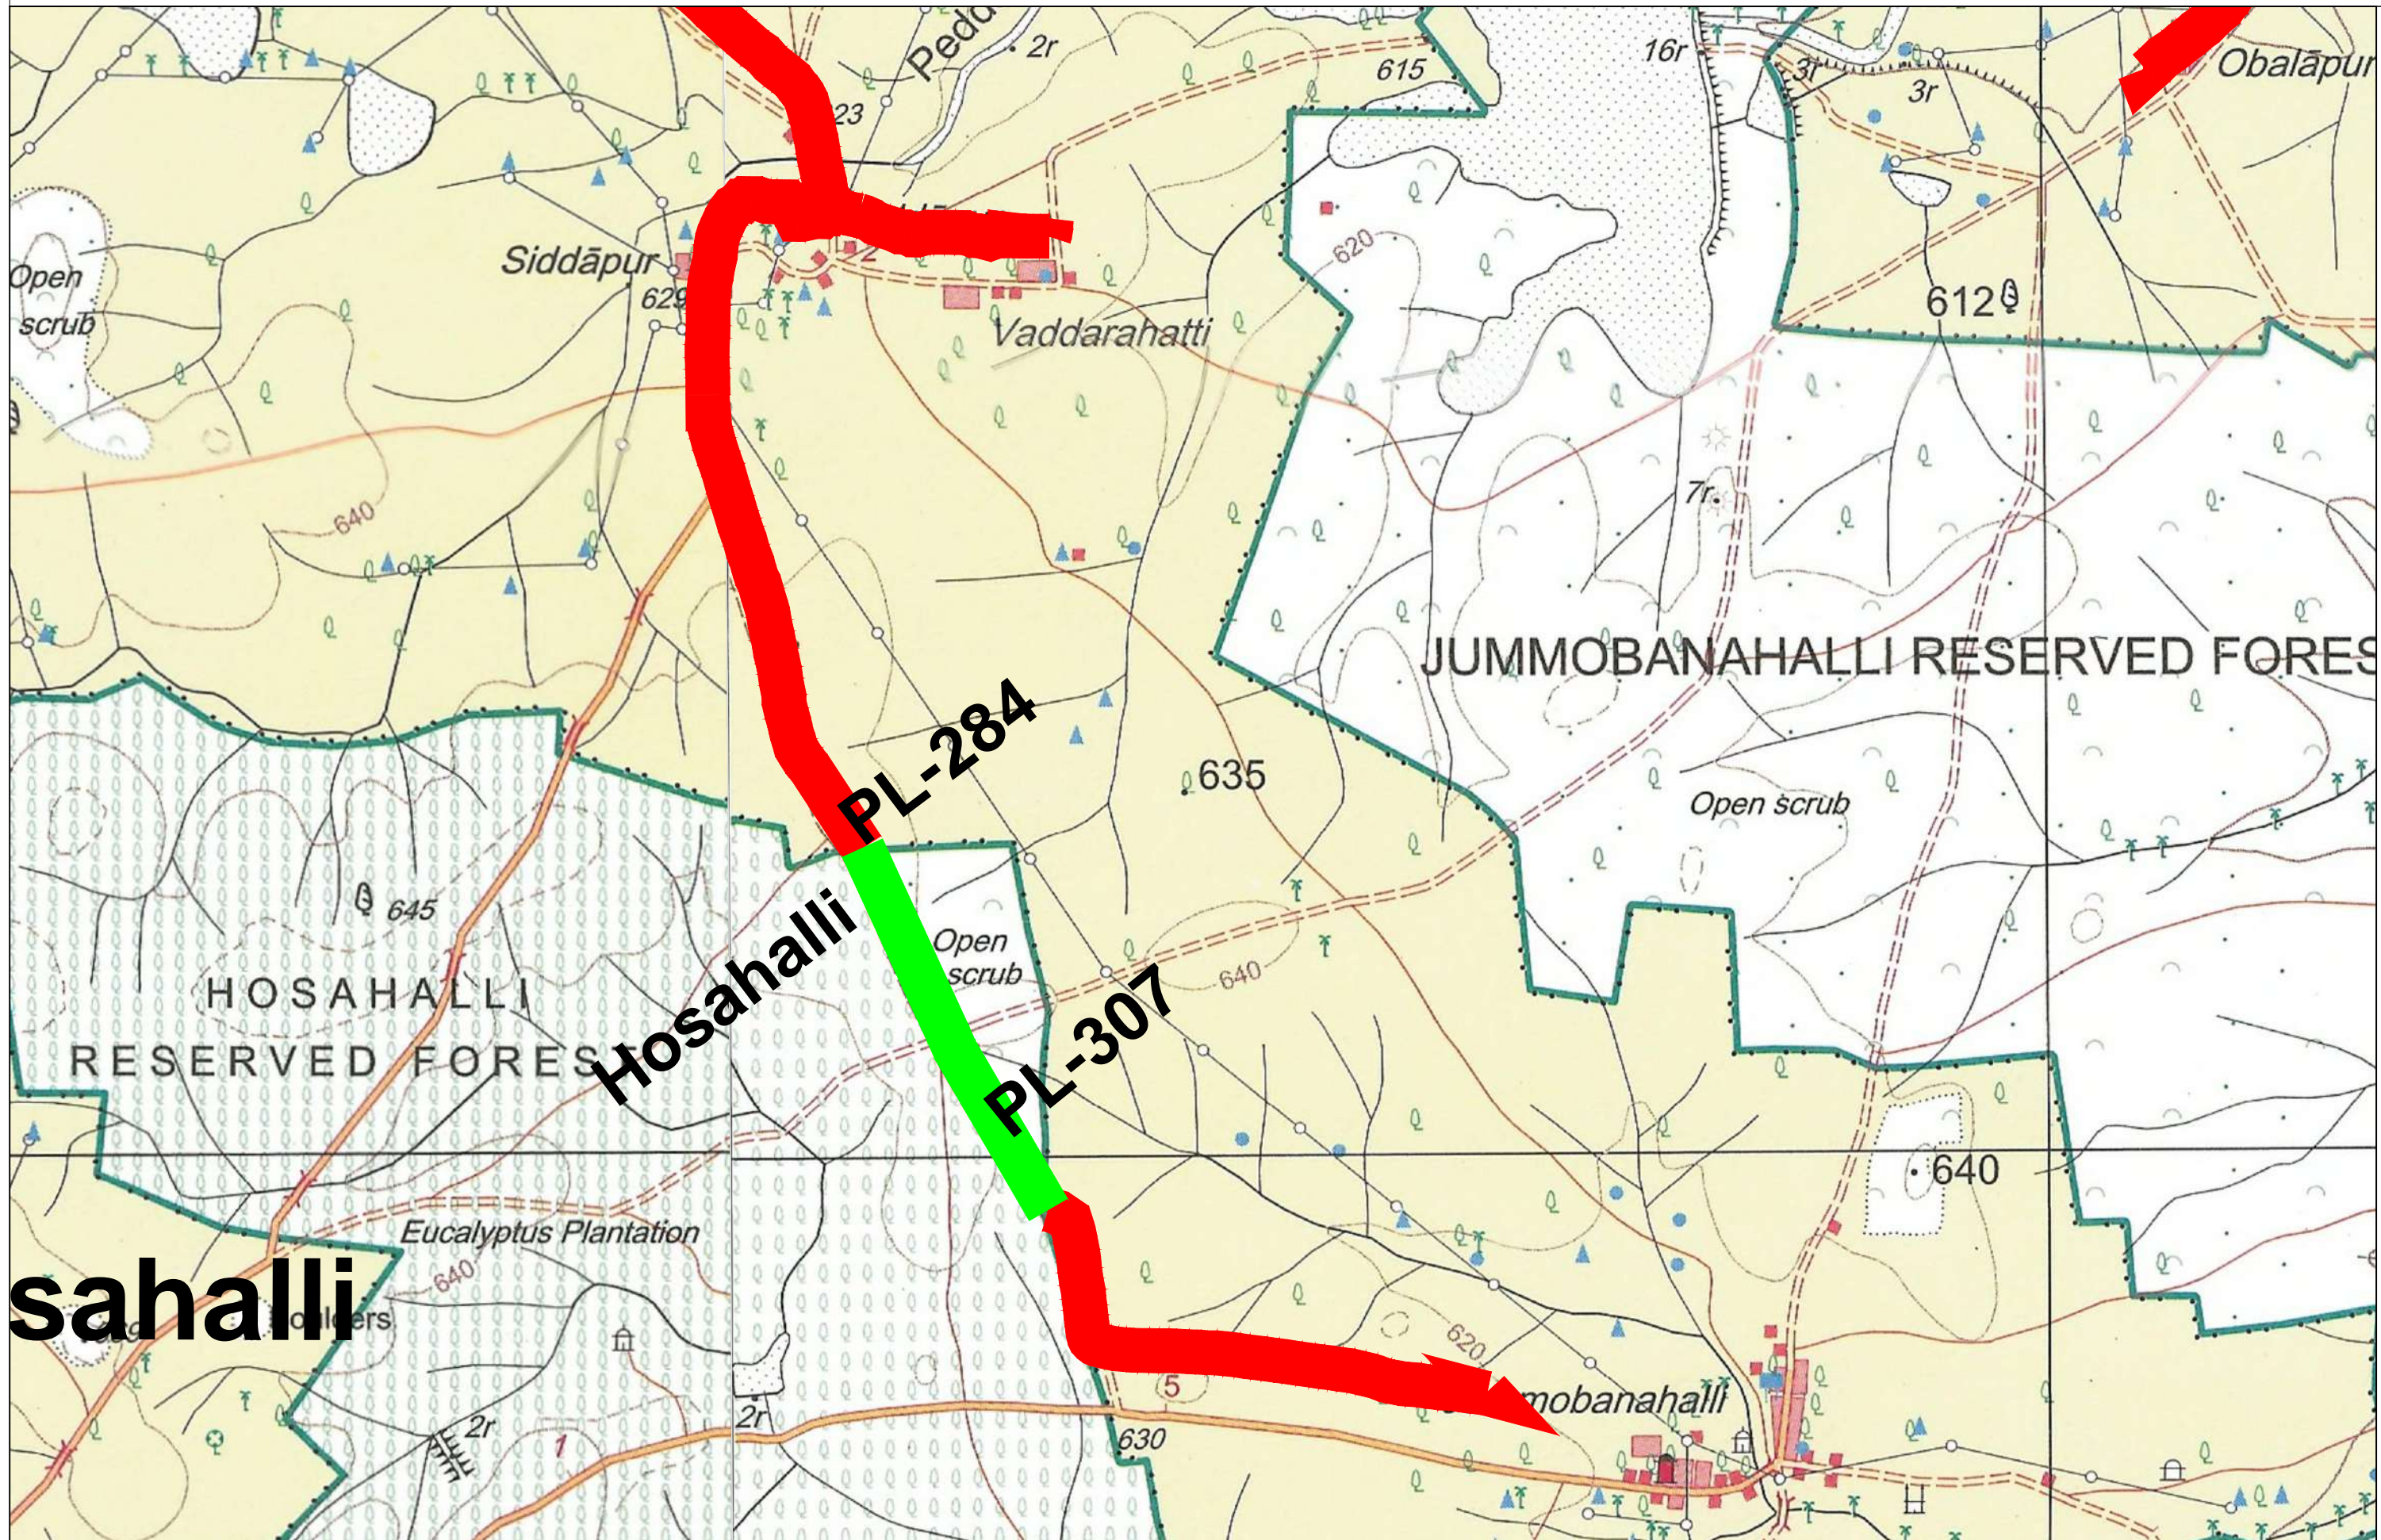

HOSAHALLI			
S.NO	CODE	LAT	LONG
284	PL-284	14.676361	76.503479
285	PL-285	14.675470	76.504048
286	PL-286	14.674999	76.504333
287	PL-287	14.674436	76.504594
288	PL-288	14.673915	76.504848
289	PL-289	14.673526	76.505003
290	PL-290	14.672906	76.505283
291	PL-291	14.672479	76.505482
292	PL-292	14.672046	76.505687
293	PL-293	14.671464	76.505961
294	PL-294	14.670862	76.506245
295	PL-295	14.669940	76.506685
296	PL-296	14.669332	76.506985
297	PL-297	14.668719	76.507269
298	PL-298	14.668231	76.507489
299	PL-299	14.667860	76.507659
300	PL-300	14.667511	76.507874
301	PL-301	14.667264	76.508052
302	PL-302	14.666988	76.508272
303	PL-303	14.666621	76.508525
304	PL-304	14.666369	76.508703
305	PL-305	14.665908	76.509019
306	PL-306	14.665377	76.509392
307	PL-307	14.664826	76.509776

AREA STATEMENT

FOREST AREA = 0.109 Hectare
NON FOREST AREA = 0.546 Hectare

LEGEND

PIPE LINE IN FOREST
PIPE LINE IN NON FOREST

AREA STATEMENT FOR FOREST LAND IN THE PROJECT

SL NO	DISTRICT	DIVISION	RANGE / TEHSIL / VILLAGE	KHASRA / SURVEY OR COMPARATMENT NUMBER OF KM. STONE	COMPONENTS DETAILS	UNIT	LENGTH (L)	WIDTH (W)	AERA IN SQM	AERA IN HECTAER	REMARKS
1	BELLARY	BELLARY	Hosahalli	SY No: 33	PIPE LINE -150mm DIA	M	80.00	0.75	60.000	0.006	
2	BELLARY	BELLARY	Hosahalli	SY No: 34	PIPE LINE -150mm DIA	M	44.29	0.75	33.218	0.003	
3	BELLARY	BELLARY	Hosahalli	SY No: 32	PIPE LINE -150mm DIA	M	32.47	0.75	24.353	0.002	
4	BELLARY	BELLARY	Hosahalli	SY No: 31	PIPE LINE -150mm DIA	M	53.65	0.75	40.238	0.004	
5	BELLARY	BELLARY	Hosahalli	SY No: 19	PIPE LINE -150mm DIA	M	82.84	0.75	62.130	0.006	
6	BELLARY	BELLARY	Hosahalli	SY No: 20	PIPE LINE -150mm DIA	M	120.31	0.75	90.233	0.009	
7	BELLARY	BELLARY	Hosahalli	SY No: 25	PIPE LINE -150mm DIA	M	90.02	0.75	67.515	0.007	
8	BELLARY	BELLARY	Hosahalli	SY No: 24	PIPE LINE -150mm DIA	M	57.63	0.75	43.223	0.004	
9	BELLARY	BELLARY	Hosahalli	SY No: 23	PIPE LINE -150mm DIA	M	17.82	0.75	13.365	0.001	
10	BELLARY	BELLARY	Hosahalli	SY No: 441	PIPE LINE -150mm DIA	M	140.02	0.75	105.015	0.011	
11	BELLARY	BELLARY	Hosahalli	SY No: 440	PIPE LINE -150mm DIA	M	68.64	0.75	51.480	0.005	
12	BELLARY	BELLARY	Hosahalli	SY No: 443	PIPE LINE -150mm DIA	M	43.74	0.75	32.805	0.003	
13	BELLARY	BELLARY	Hosahalli	SY No: 444	PIPE LINE -150mm DIA	M	136.38	0.75	102.285	0.010	
14	BELLARY	BELLARY	Hosahalli	SY No: 457	PIPE LINE -150mm DIA	M	129.98	0.75	97.485	0.010	
15	BELLARY	BELLARY	Hosahalli	SY No: 458	PIPE LINE -150mm DIA	M	46.90	0.75	35.175	0.004	
16	BELLARY	BELLARY	Hosahalli	SY No: 455	PIPE LINE -150mm DIA	M	142.79	0.75	107.093	0.011	
17	BELLARY	BELLARY	Hosahalli	SY No: 454	PIPE LINE -150mm DIA	M	84.93	0.75	63.698	0.006	
18	BELLARY	BELLARY	Hosahalli	SY No: 453	PIPE LINE -150mm DIA	M	77.55	0.75	58.163	0.006	
					Total=					0.109	

Superintending Engineer
Rural Drinking Water & Sanitation Department
Bangalore Circle


PROJECT : Laying of Pipe line and construction of water tanks in Bellary Forest Division, Chitradurga Forest division and Tumakuru Forest Division for Providing Drinking Water facility to Rural Habitations of Billary, Chitradurga & Tumakuru Districts



USER AGENCY : SUPERINTENDING ENGINEER, BEANGALUR CIRCLE, RURAL DRINKING WATER & SANITATION DEPARTMENT (RDW & SD)

TOPO MAP OF HOSAHALLI VILLAGE WITH SURVEY NO AND FOREST AREA DETAILS

DRAWING No. SHEET: A2 11 OF 14 REVISION: RELEASED FOR ☐ PRELIMINARY ☐ TENDER ☐ INFORMATION ☒ APPROVAL ☐ CONSTRUCTION

TOPO MAP OF SIDEGALLU VILLAGE WITH SURVEY NO AND FOREST AREA DETAILS

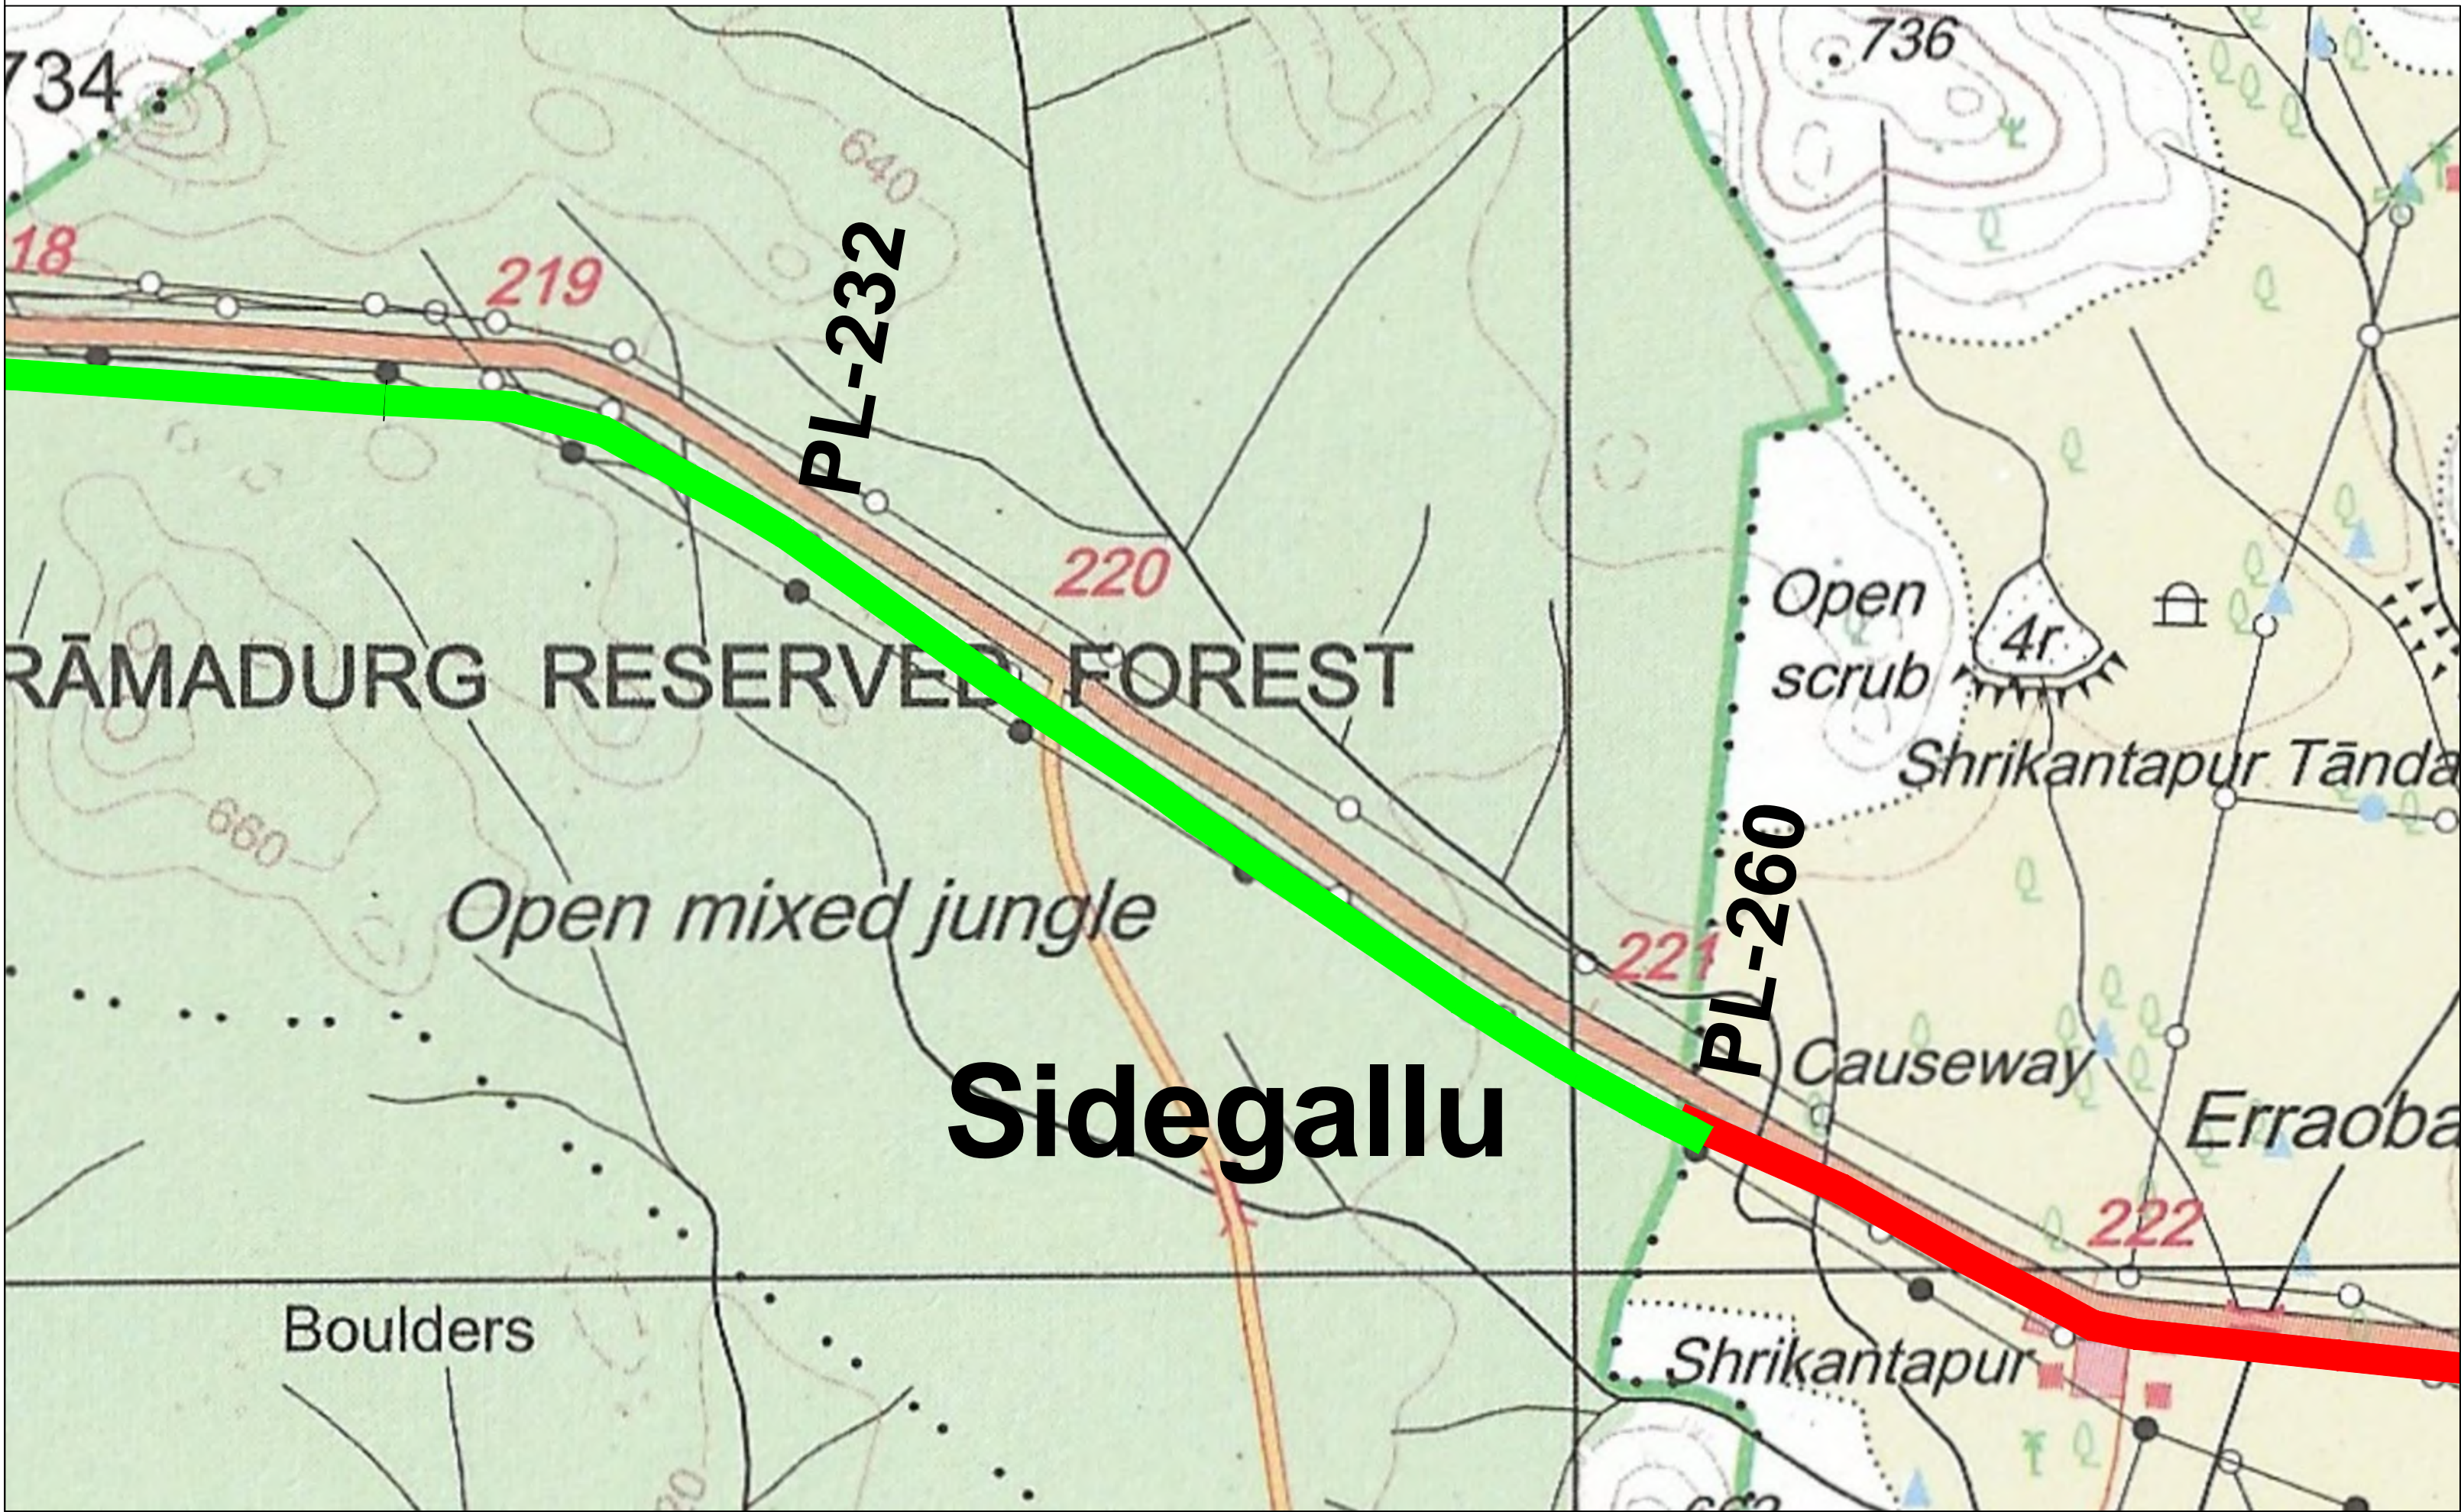

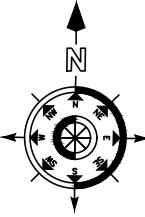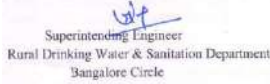

SIDEGAALLA			
S.NO	CODE	LAT	LONG
232	PL-232	14.845128	76.571110
233	PL-233	14.844649	76.571802
234	PL-234	14.844228	76.572398
235	PL-235	14.843751	76.573074
236	PL-236	14.843392	76.573579
237	PL-237	14.842907	76.574273
238	PL-238	14.842396	76.575041
239	PL-239	14.841993	76.575662
240	PL-240	14.841600	76.576263
241	PL-241	14.841193	76.576866
242	PL-242	14.840845	76.577341
243	PL-243	14.840663	76.577627
244	PL-244	14.840408	76.577981
245	PL-245	14.839946	76.578661
246	PL-246	14.839583	76.579209
247	PL-247	14.839232	76.579734
248	PL-248	14.838920	76.580204
249	PL-249	14.838542	76.580763
250	PL-250	14.838132	76.581365
251	PL-251	14.837904	76.581734
252	PL-252	14.837669	76.582103
253	PL-253	14.837169	76.582932
254	PL-254	14.837037	76.583164
255	PL-255	14.836854	76.583491
256	PL-256	14.836638	76.583896
257	PL-257	14.836452	76.584234
258	PL-258	14.836282	76.584574
259	PL-259	14.836153	76.584840
260	PL-260	14.836017	76.585090

AREA STATEMENT

FOREST AREA = 0.544 Hectare
NON-FOREST AREA = 0.000 Hectare

LEGEND

PIPE LINE IN FOREST
PIPE LINE IN NON FOREST

AREA STATEMENT FOR FOREST LAND IN THE PROJECT											
SL NO	DISTRICT	DIVISION	RANGE / TEHSIL / VILLAGE	KHASRA / SURVEY OR COMPARATMENT NUMBER OF KM. STONE	COMPONENTS DETAILS	UNIT	LENGTH (L)	WIDTH (W)	AERA IN SQM	AERA IN HECTAER	REMARKS
1	BELLARY	BELLARY	Sidegaalla	SY No: 158	PIPE LINE -1350mm DIA	M	194.60	3.00	583.800	0.058	
2	BELLARY	BELLARY	Sidegaalla	SY No: 159	PIPE LINE -1350mm DIA	M	274.80	3.00	824.400	0.082	
3	BELLARY	BELLARY	Sidegaalla	SY No: 160	PIPE LINE -1350mm DIA	M	119.50	3.00	358.500	0.036	
4	BELLARY	BELLARY	Sidegaalla	SY No: 179	PIPE LINE -1350mm DIA	M	211.40	3.00	634.200	0.063	
5	BELLARY	BELLARY	Sidegaalla	SY No: 180	PIPE LINE -1350mm DIA	M	145.50	3.00	436.500	0.044	
6	BELLARY	BELLARY	Sidegaalla	SY No: 181	PIPE LINE -1350mm DIA	M	145.10	3.00	435.300	0.044	
7	BELLARY	BELLARY	Sidegaalla	SY No: 182	PIPE LINE -1350mm DIA	M	135.50	3.00	406.500	0.041	
8	BELLARY	BELLARY	Sidegaalla	SY No: 183	PIPE LINE -1350mm DIA	M	189.60	3.00	568.800	0.057	
9	BELLARY	BELLARY	Sidegaalla	SY No: 191	PIPE LINE -1350mm DIA	M	156.50	3.00	469.500	0.047	
10	BELLARY	BELLARY	Sidegaalla	SY No: 192	PIPE LINE -1350mm DIA	M	240.30	3.00	720.900	0.072	
					Total=					0.544	

PROJECT :
Laying of Pipe line and construction of water tanks in Bellary Forest Division, Chitradurga Forest division and Tumakuru Forest Division for Providing Drinking Water facility to Rural Habitations of Billary, Chitradurga & Tumakuru Districts

USER AGENCY
SUPERINTENDING ENGINEER, BEANGALUR CIRCLE,
RURAL DRINKING WATER & SANITATION DEPARTMENT (RDW & SD)

TOPO SHEET No.:D-43 K 9




TOPO MAP OF SIDEGALLU VILLAGE WITH SURVEY NO AND FOREST AREA DETAILS

SUPERINTENDING ENGINEER

DRAWING No. SHEET: A2 12 OF 14 REVISION



RELEASED FOR: ☐ PRELIMINARY ☐ TENDER ☐ INFORMATION ☒ APPROVAL ☐ CONSTRUCTION

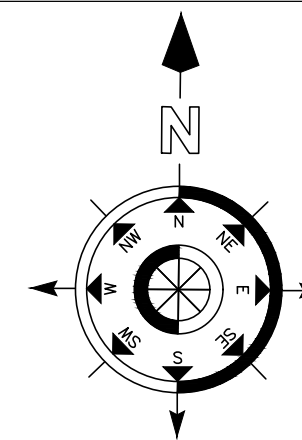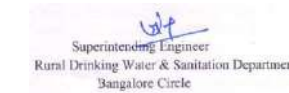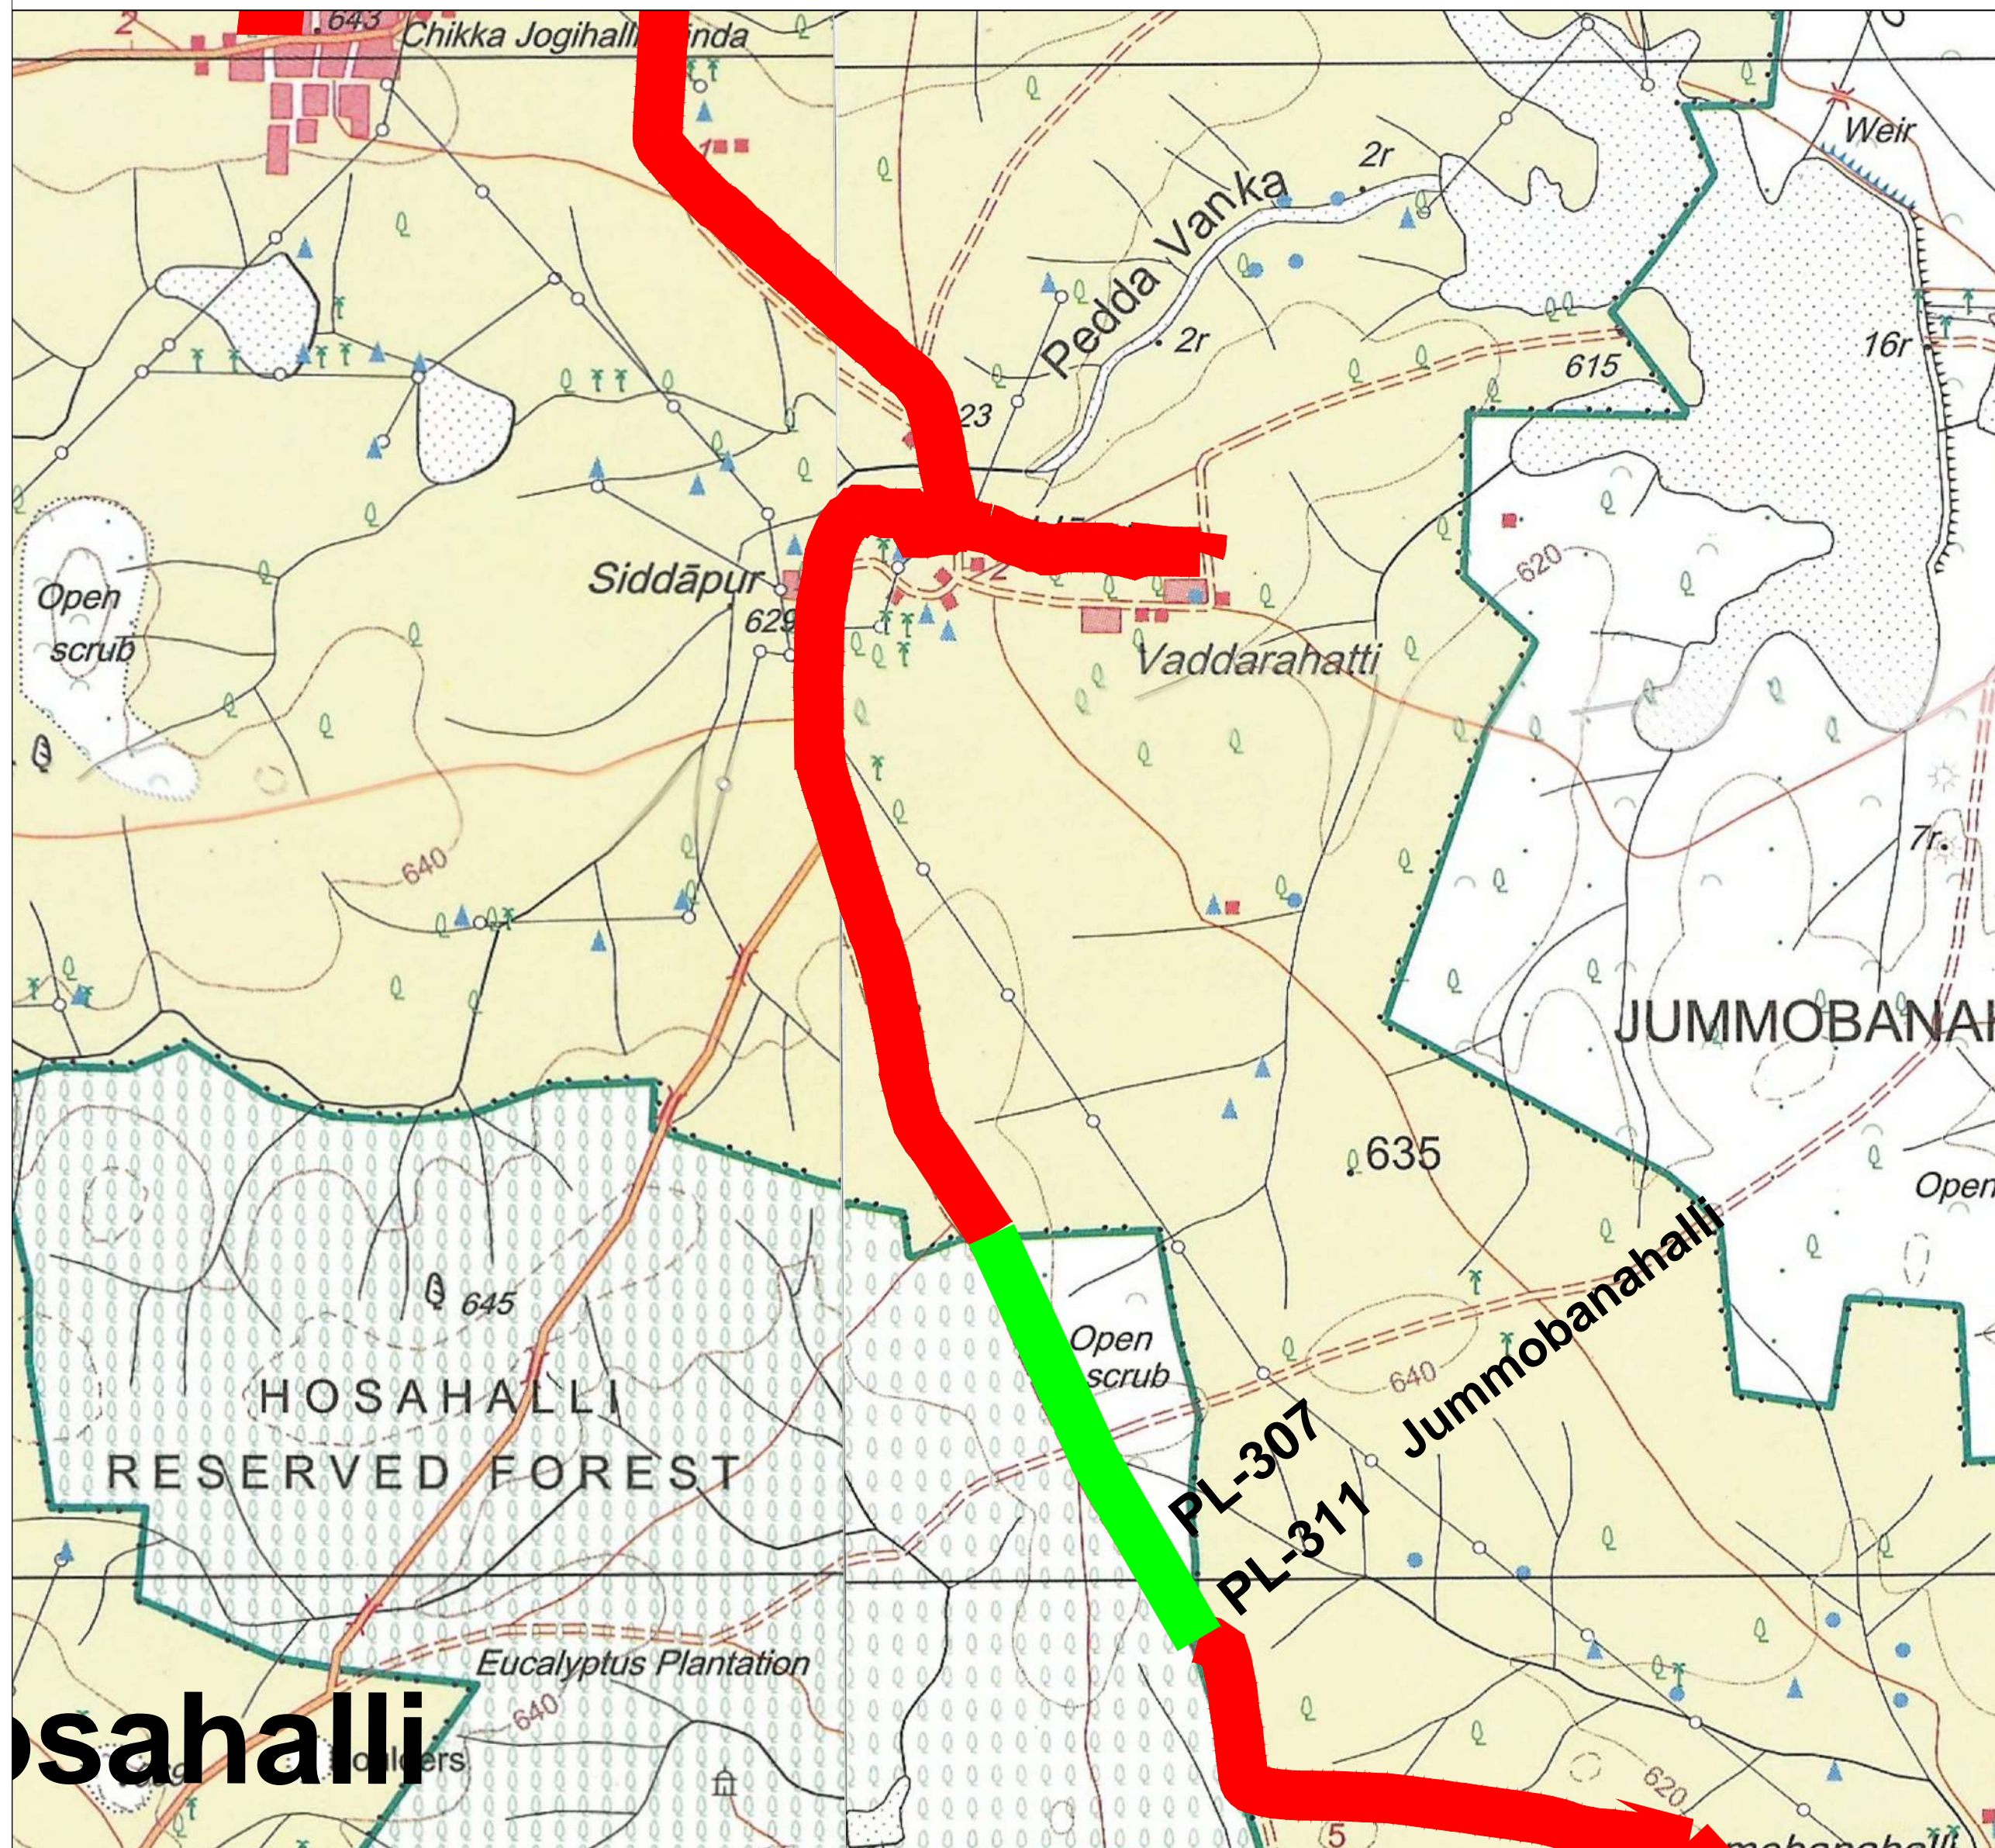TOPO MAP OF JUMMOBANAHALLI WITH SURVEY NO AND FOREST AREA DETAILS



JAMBOBANAHALLI			
S.NO	CODE	LAT	LONG
307	PL-307	14.664826	76.509776
308	PL-308	14.664548	76.509966
309	PL-309	14.663956	76.510382
310	PL-310	14.663610	76.510639
311	PL-311	14.663303	76.510828

AREA STATEMENT
FOREST AREA = 0.015 Hectare
NON FOREST AREA =0.000 Hectare

LEGEND	
PIPE LINE IN FOREST	
PIPE LINE IN NON FOREST	

PROJECT :	Laying of Pipe line and construction of water tanks in Bellary Forest Division, Chitradurga Forest division and Tumakuru Forest Division for Providing Drinking Water facility to Rural Habitations of Bellary, Chitradurga & Tumakuru Districts
-----------	--

USER AGENCY	SUPERINTENDING ENGINEER, BEANGALUR CIRCLE, RURAL DRINKING WATER & SANITATION DEPARTMENT (RDW & SD)
-------------	---


		TOPO MAP OF JUMMOBANAHALLI VILLAGE WITH SURVEY NO AND FOREST AREA DETAILS
SUPERINTENDING ENGINEER		

DRAWING No.	SHEET: A2	13 OF 14	REVISION:
-------------	-----------	----------	-----------

RELEASED FOR	<input type="checkbox"/> PRELIMINARY	<input type="checkbox"/> TENDER	<input type="checkbox"/> INFORMATION	<input checked="" type="checkbox"/> APPROVAL	<input type="checkbox"/> CONSTRUCTION
--------------	--------------------------------------	---------------------------------	--------------------------------------	--	---------------------------------------

AREA STATEMENT FOR FOREST LAND IN THE PROJECT											
SL NO	DISTRICT	DIVISION	RANGE / TEHSIL / VILLAGE	KHASRA / SURVEY OR COMPARATMENT NUMBER OF KM. STONE	COMPONENTS DETAILS	UNIT	LENGTH (L)	WIDTH (W)	AERA IN SQM	AERA IN HECTAER	REMARKS
1	BELLARY	BELLARY	Jambobanahalli	SY No: 603	PIPE LINE -150mm DIA	M	203.04	0.75	152.280	0.015	
					Total=					0.015	

TOPO MAP OF POTHALKATE VILLAGE WITH SURVEY NO AND FOREST AREA DETAILS

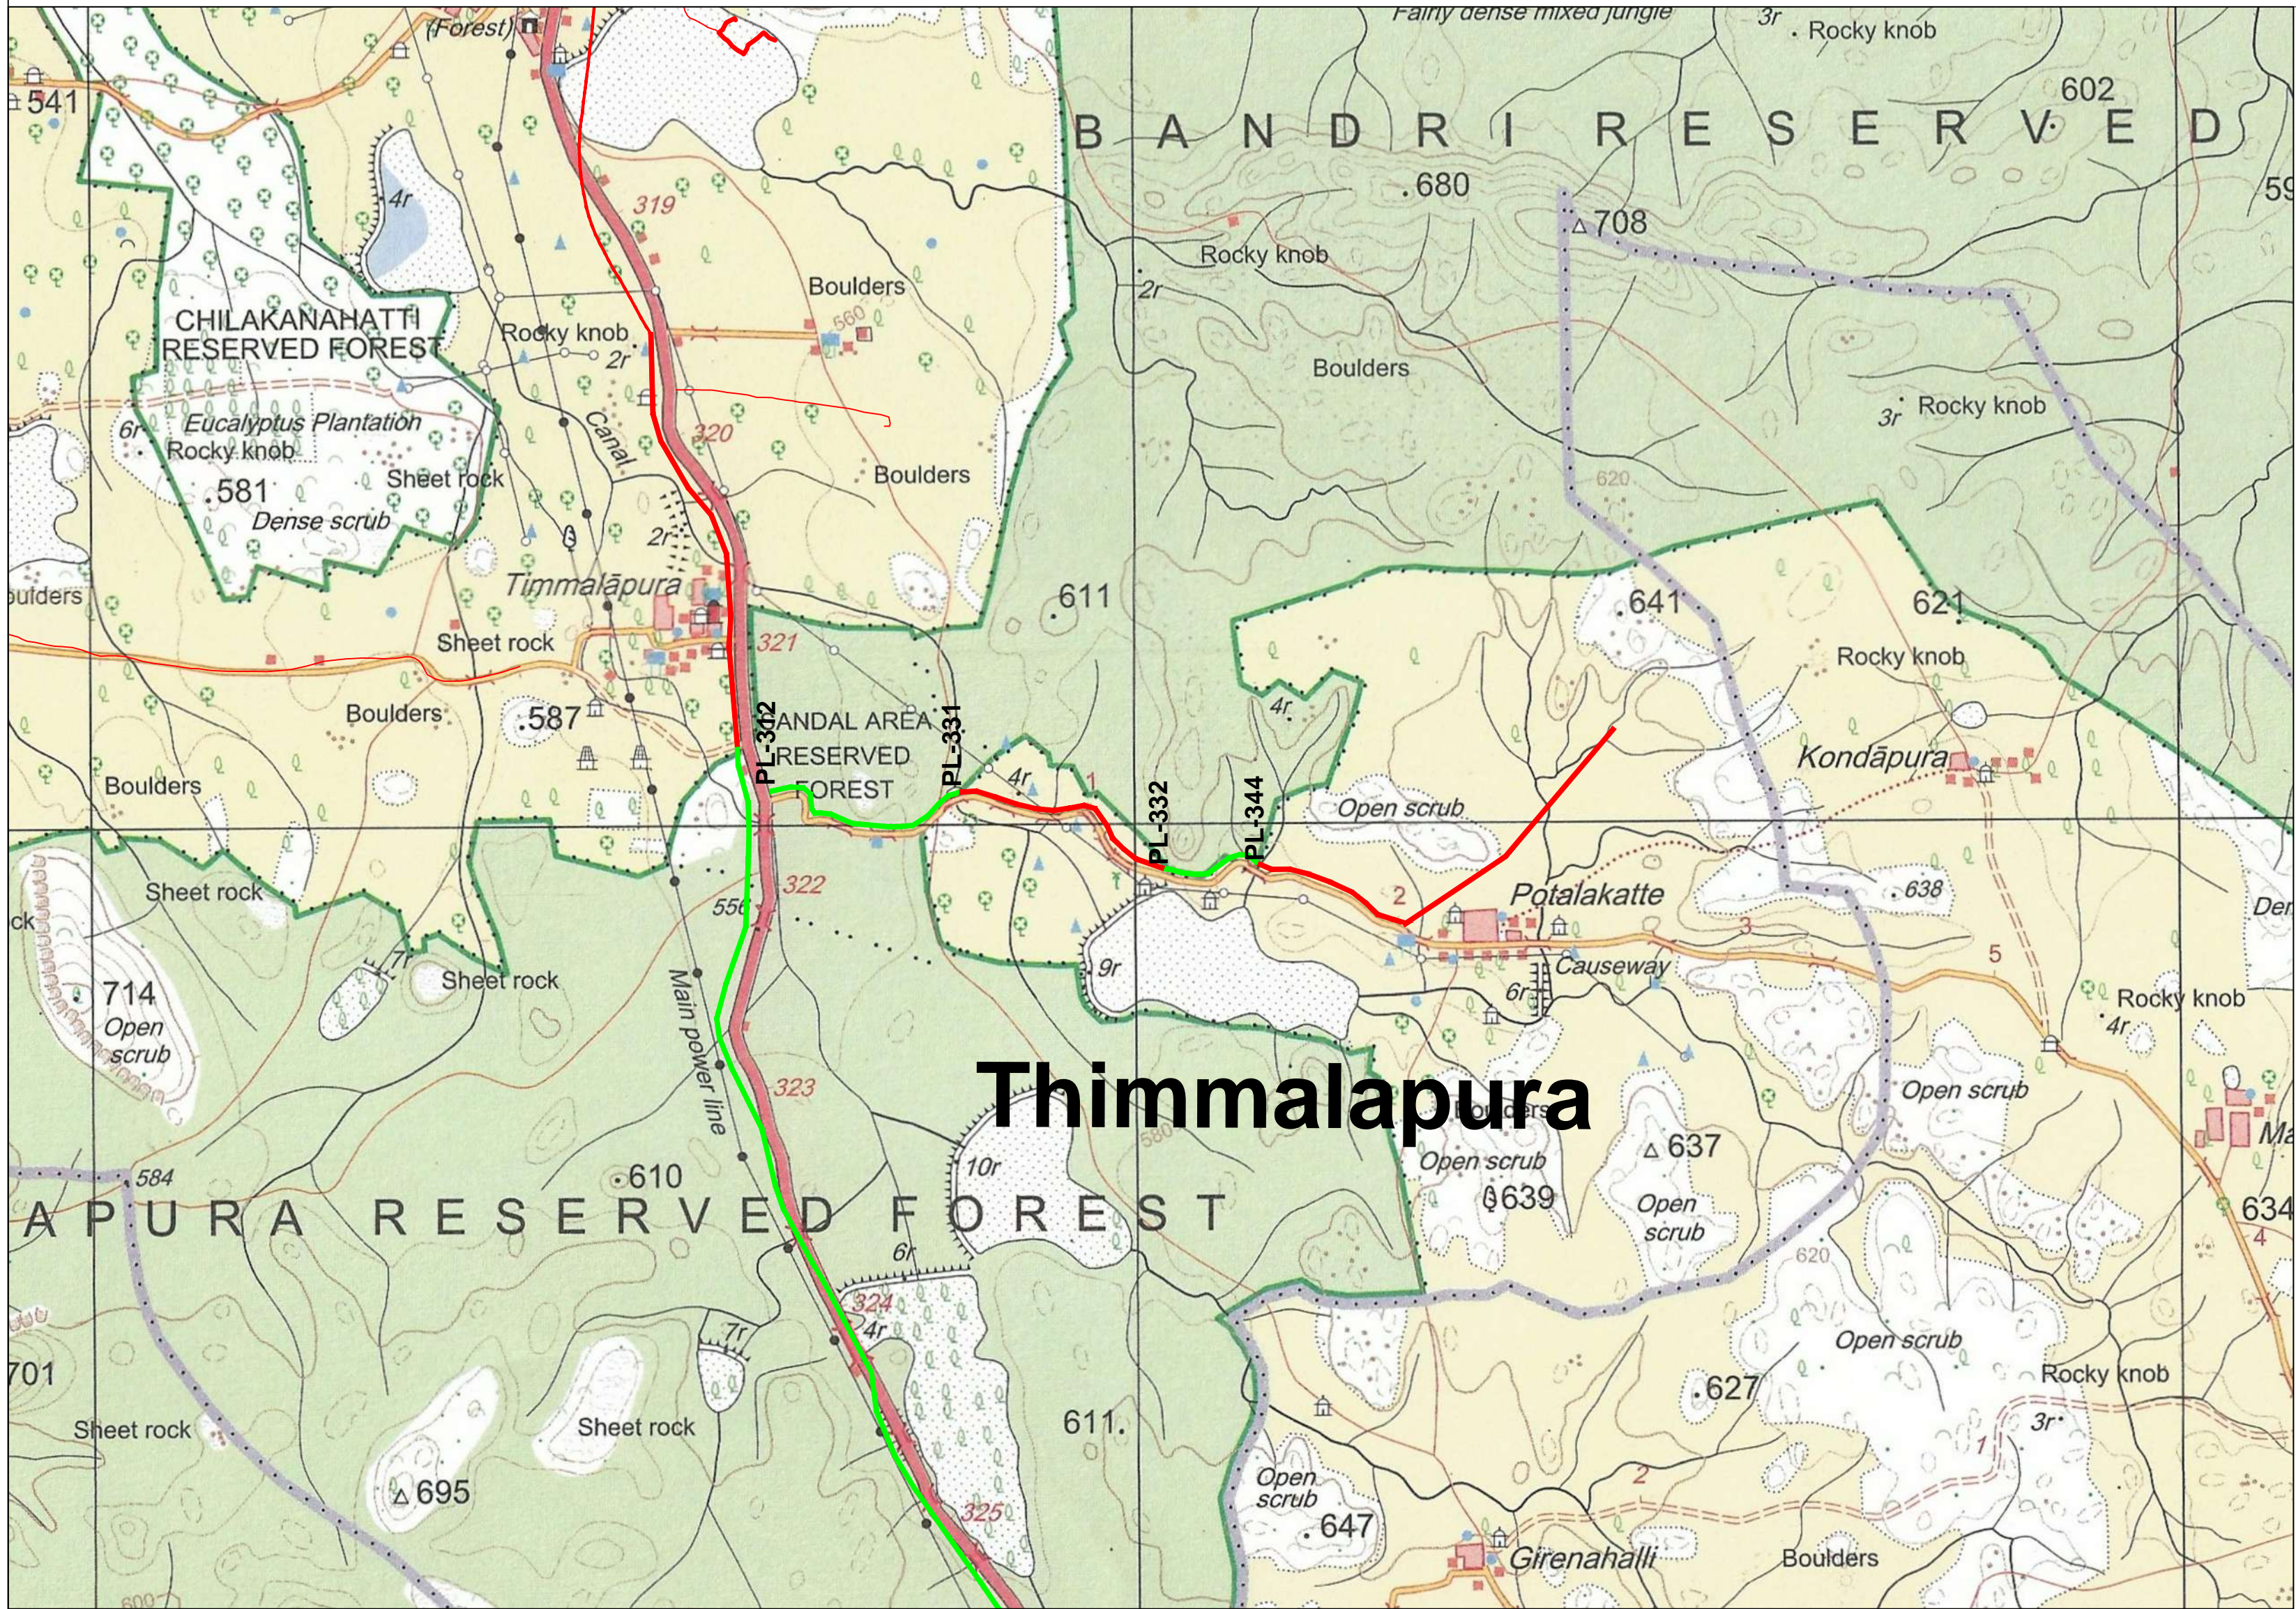

POTHALAKATTE			
S.NO	CODE	LAT	LONG
312	PL-312	15.042468	76.360104
313	PL-313	15.042631	76.360841
314	PL-314	15.042801	76.361451
315	PL-315	15.042743	76.361667
316	PL-316	15.042558	76.361893
317	PL-317	15.042238	76.362113
318	PL-318	15.041935	76.362350
319	PL-319	15.041778	76.362589
320	PL-320	15.041520	76.363062
321	PL-321	15.041216	76.363483
322	PL-322	15.040965	76.363808
323	PL-323	15.040891	76.364144
324	PL-324	15.040853	76.364542
325	PL-325	15.040879	76.364984
326	PL-326	15.041017	76.365443
327	PL-327	15.041218	76.365723
328	PL-328	15.041579	76.366177
329	PL-329	15.041637	76.366400
330	PL-330	15.041694	76.366825
331	PL-331	15.041753	76.366983
332	PL-332	15.039569	76.376811
333	PL-333	15.039350	76.377414
334	PL-334	15.039246	76.377985
335	PL-335	15.039364	76.378232
336	PL-336	15.039566	76.378335
337	PL-337	15.039692	76.378349
338	PL-338	15.039805	76.378376
339	PL-339	15.039908	76.378556
340	PL-340	15.039922	76.378967
341	PL-341	15.039856	76.379389
342	PL-342	15.039792	76.379885
343	PL-343	15.039722	76.380293
344	PL-344	15.039715	76.380323

AREA STATEMENT
FOREST AREA = 0.128 Hectare
NON FOREST AREA = 0.236 Hectare

LEGEND
PIPE LINE IN FOREST
PIPE LINE IN NON FOREST

AREA STATEMENT FOR FOREST LAND IN THE PROJECT

SL NO	DISTRICT	DIVISION	RANGE / TEHSIL / VILLAGE	KHASRA / SURVEY OR COMPARATMENT NUMBER OF KM. STONE	COMPONENTS DETAILS	UNIT	LENGTH (L)	WIDTH (W)	AERA IN SQM	AERA IN HECTAER	REMARKS
1	BELLARY	BELLARY	Pothalakatte	SY No: 105	PIPE LINE -200mm DIA	M	612.00	1.00	612.000	0.061	
2	BELLARY	BELLARY	Pothalakatte	SY No: 167	PIPE LINE -200mm DIA	M	118.19	1.00	118.190	0.012	
3	BELLARY	BELLARY	Pothalakatte	SY No: 166	PIPE LINE -200mm DIA	M	80.00	1.00	80.000	0.008	
4	BELLARY	BELLARY	Pothalakatte	SY No: 56	PIPE LINE -200mm DIA	M	466.430	1.00	466.430	0.047	
Total=										0.128	

PROJECT :	Laying of Pipe line and construction of water tanks in Bellary Forest Division, Chitradurga Forest division and Tumakuru Forest Division for Providing Drinking Water facility to Rural Habitations of Bellary, Chitradurga & Tumakuru Districts		
USER AGENCY	SUPERINTENDING ENGINEER, BEANGALUR CIRCLE, RURAL DRINKING WATER & SANITATION DEPARTMENT (RDW & SD)		
SUPERINTENDING ENGINEER		TOPO MAP OF POTHALKATE VILLAGE WITH SURVEY NO AND FOREST AREA DETAILS	
DRAWING No.		SHEET: A2	14 OF 14
RELEASED FOR		<input type="checkbox"/> PRELIMINARY	<input type="checkbox"/> TENDER
		<input type="checkbox"/> INFORMATION	<input checked="" type="checkbox"/> APPROVAL
		<input type="checkbox"/> CONSTRUCTION	