


ALTERNATIVE ROUTE MAP SHOWING DIGITAL MAP OF PROPOSED 220 KV TRANSMISSION LINE WITH REQUIRED FOREST LAND ,TOWER LOCATION AND COORDINATES
"Construction of Lilo From 220 KV S/C Jhalawar – Chhabra line at Proposed 220 kv GSS Aklera, District Jhalawar."
Proposal No : FP/RJ/TRANS/37434/2018

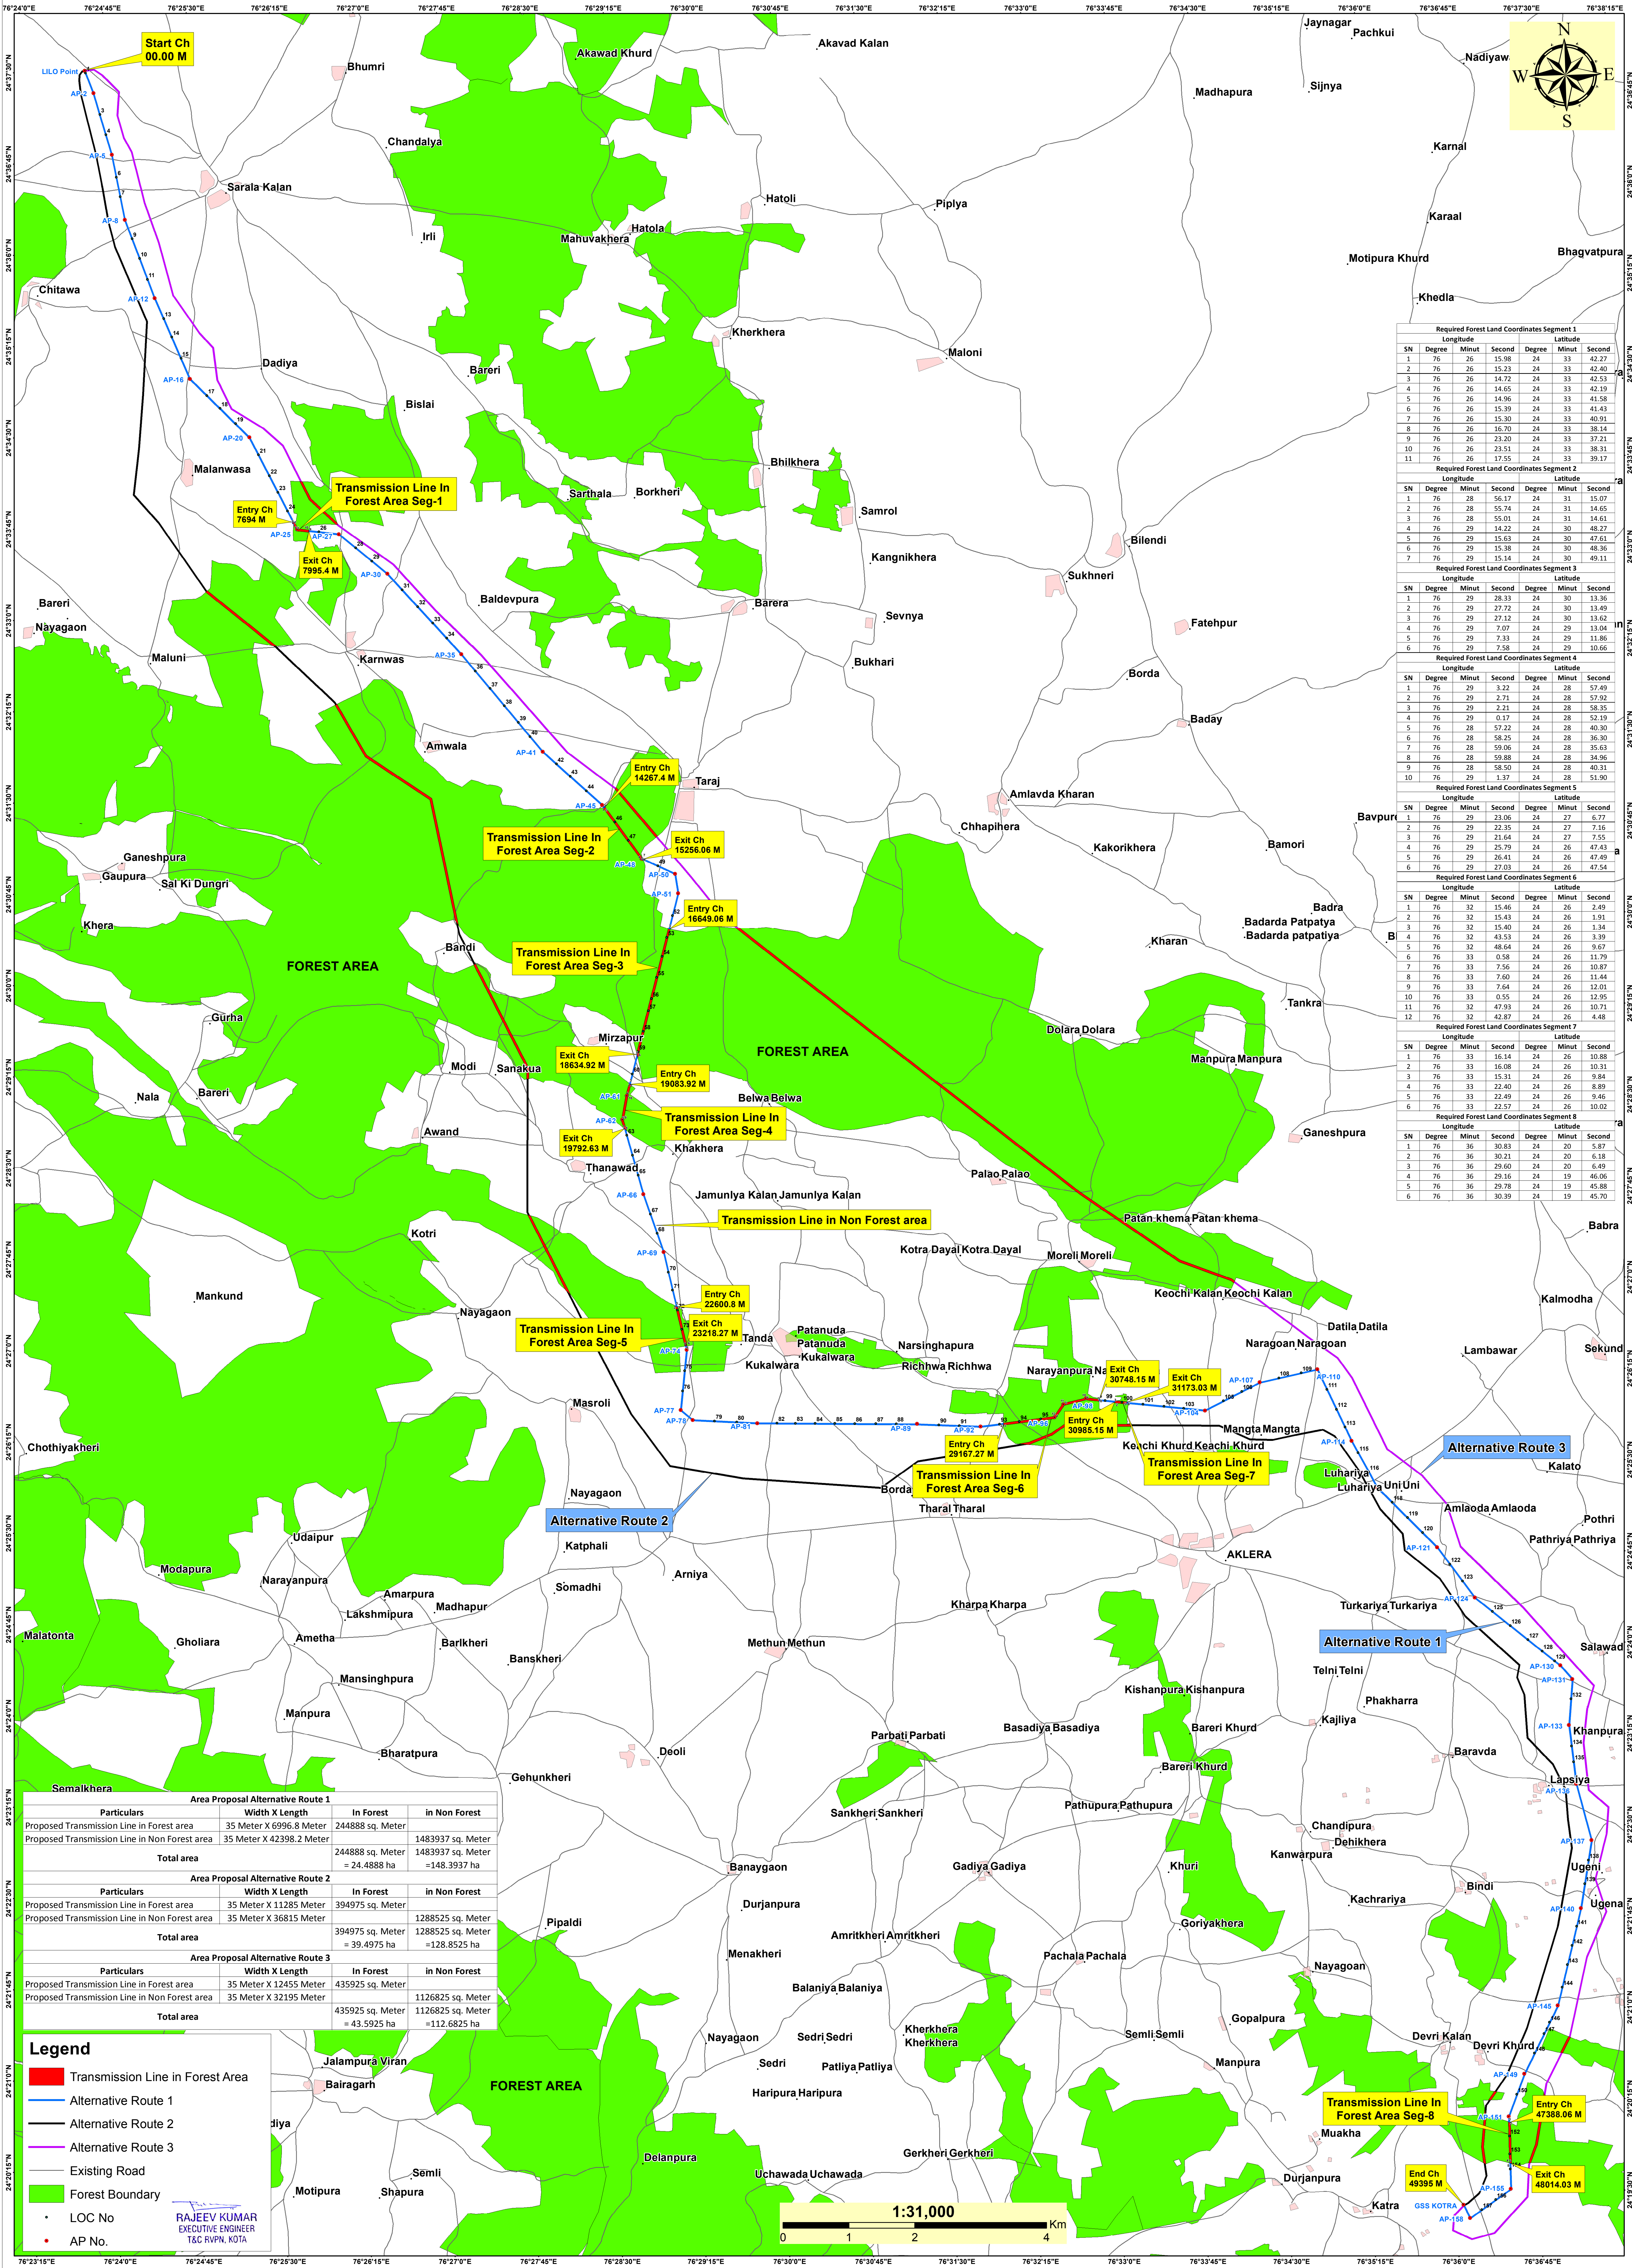

ALTERNATIVE ROUTE MAP SHOW NING GEOREFERENCE SURV EY OF INDIA TOPOSHEET W ITH PROPOSED 220 KV TRANSM ISSION LINE W ITH FOREST BOUNDARY AND TOWER LOCATION
"Construction of Lilo From 220 KV S/C Jhalawar – Chhabra line at Proposed 220 kv GSS Aklera, District Jhalawar."
Proposal No : FP/RJ/TRANS/37434/2018

Part of Toposheet no 54 D/6, D/7, D/10 & 54D/11

