

MAP SHOWING PROPOSED WATER PIPELINE AND STRUCTURES LAYOUT
FOR TELANGANA DRINKING WATER SUPPLY PROJECT.
(ETURUNAGARAM SEGMENT 20/3) WARANGAL DISTRICT (WLM)



Government of Telangana
Rural Water Supply and Sanitation



18°35'0"N

18°30'0"N

18°25'0"N

18°20'0"N

18°15'0"N

18°10'0"N

18°5'0"N

18°35'0"N

18°30'0"N


18°25'0"N

18°20'0"N

18°15'0"N

18°10'0"N

18°5'0"N

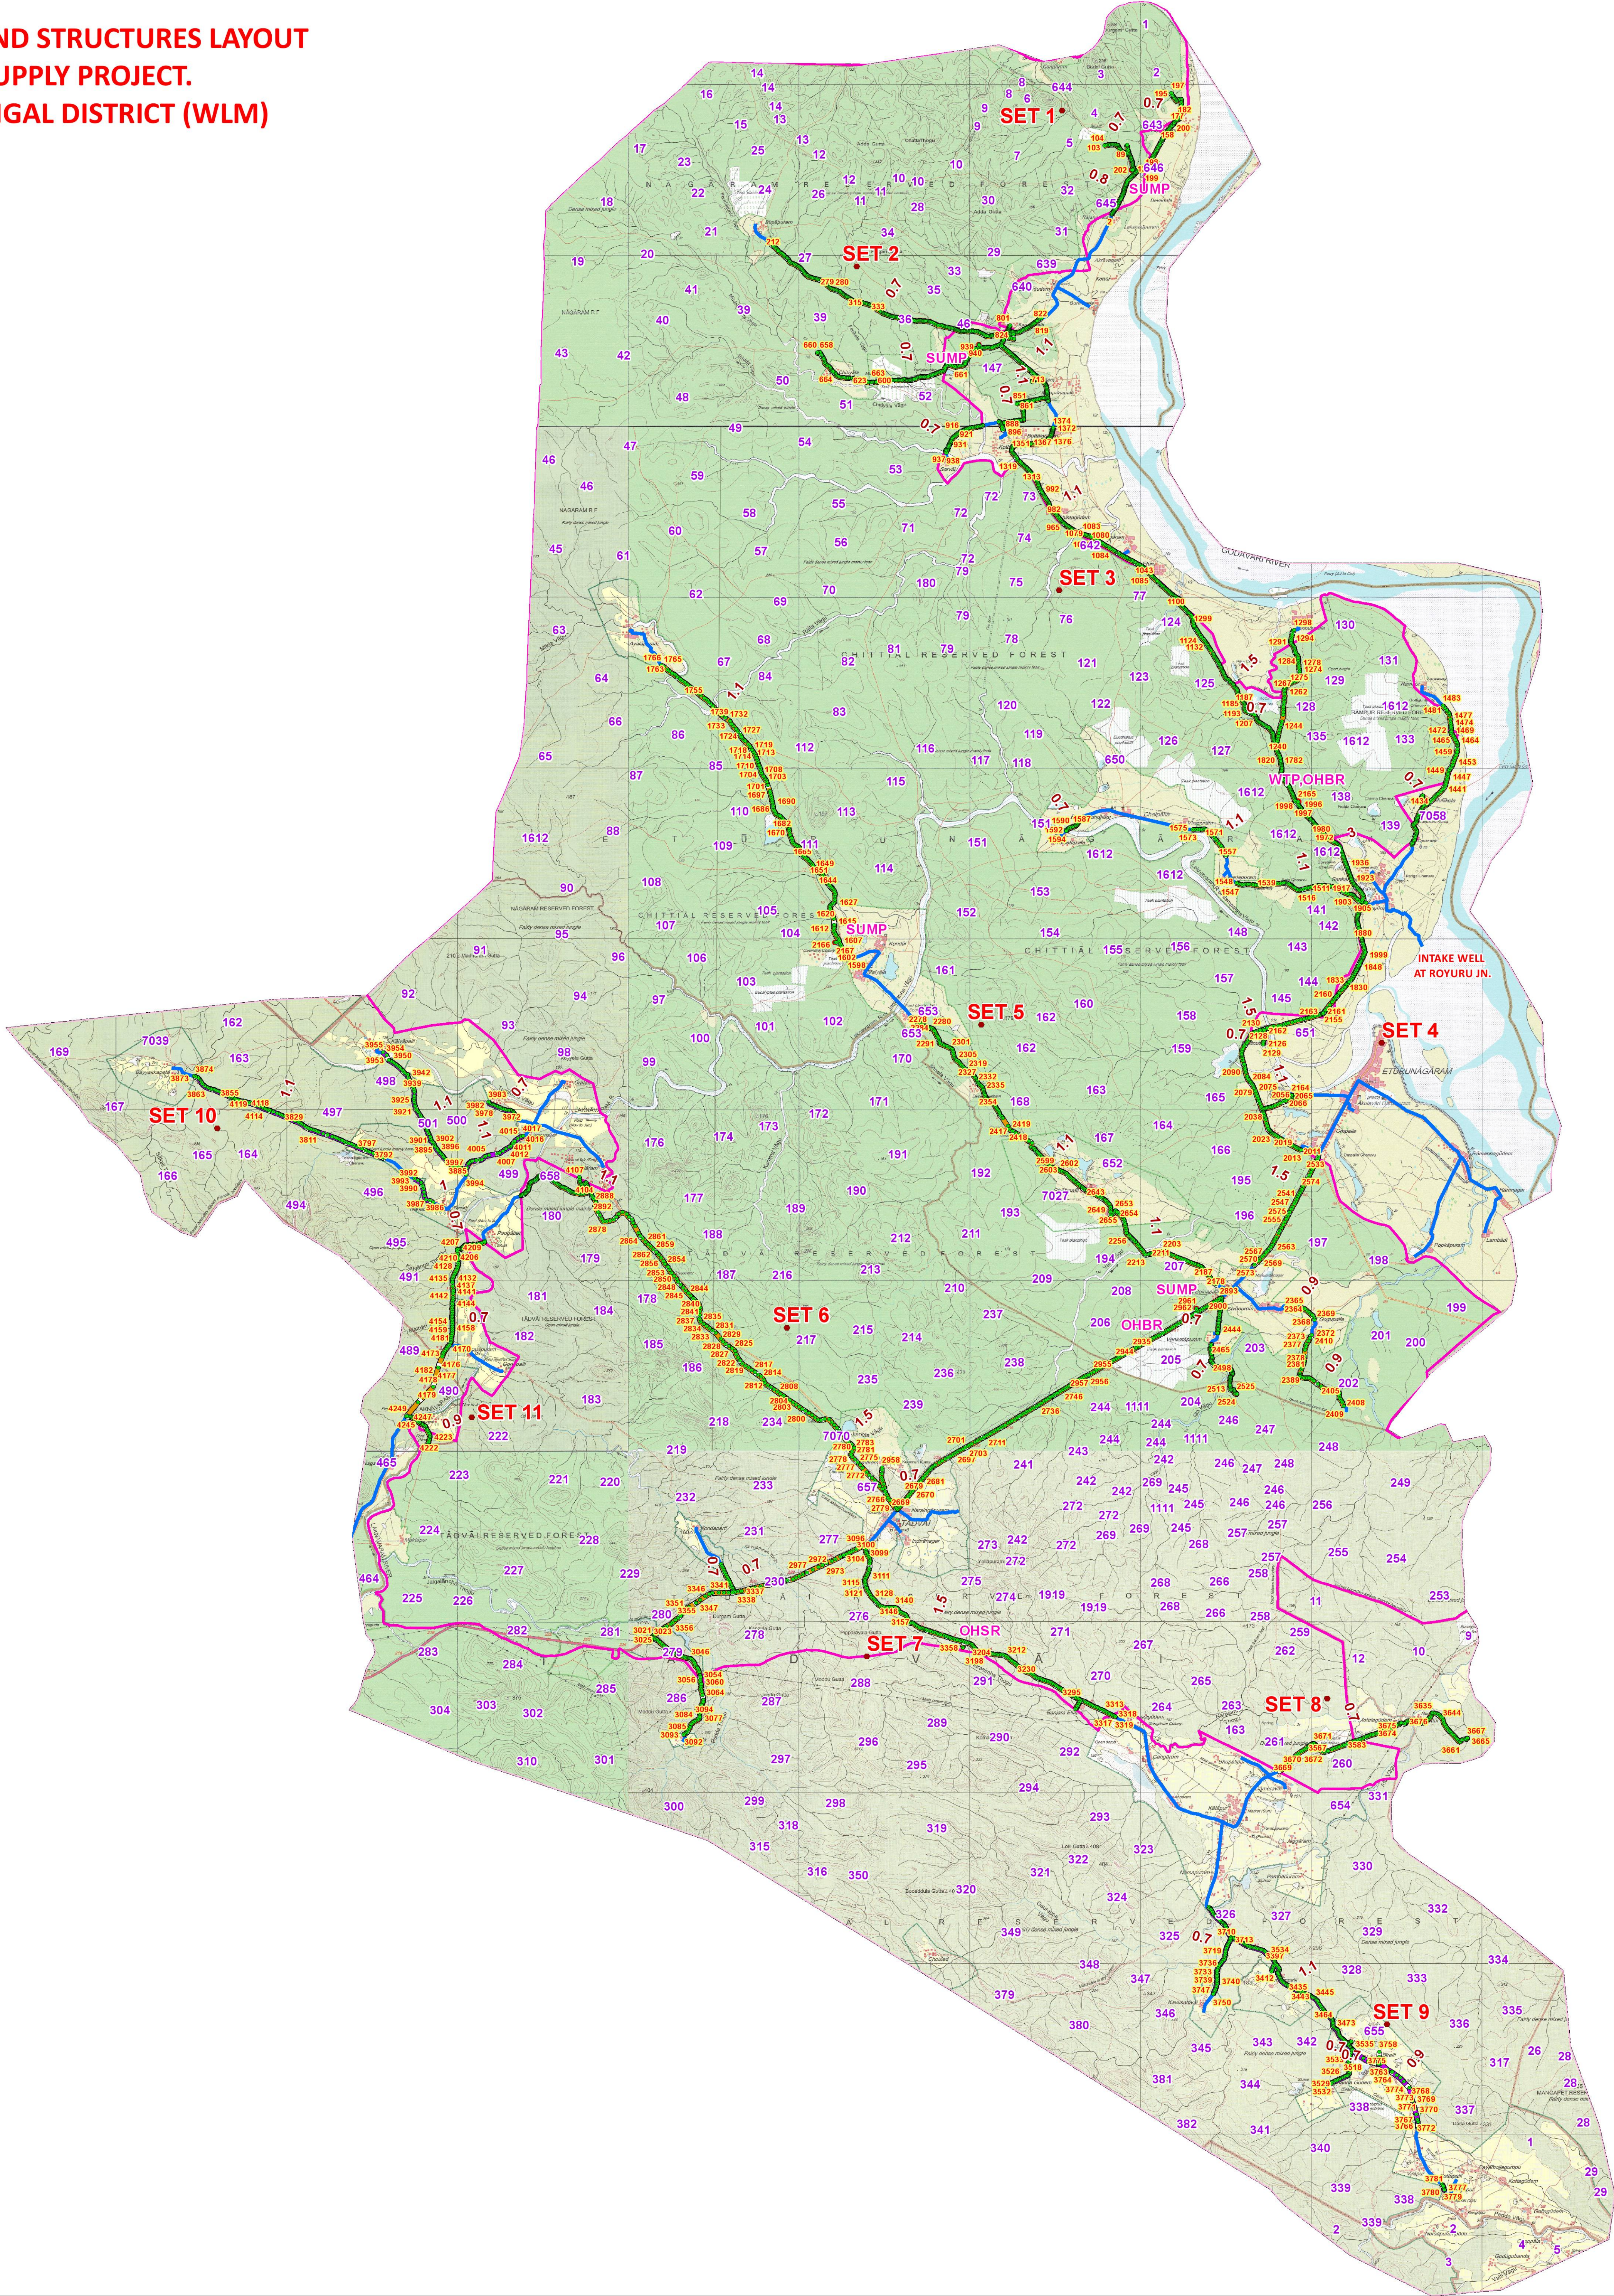

- Legend**
- GPS STATION
 - PIPELINE IN WLM
 - PIPELINE IN ESZ
 - PUMPING MAIN
 - GRAVITY MAIN
 - WILDLIFE BOUNDARY

AREA STATEMENT - SEGMENT - 20/3- WGL (WLM)						
Set	Structure type	Pipe Dia	width m	Length in m	Area_Ha	Remarks
1	PIPELINE	63	0.700	770.669	0.054	WILDLIFE
	PIPELINE	90	0.800	2089.455	0.167	WILDLIFE
	PIPELINE	75	0.700	518.850	0.036	WILDLIFE
	PIPELINE	63	0.700	2351.835	0.165	WILDLIFE
	PIPELINE	225	3.000	39.566	0.012	WILDLIFE
2	SUMP	-	-	-	0.195	WILDLIFE
	PIPELINE	75	0.700	6203.285	0.434	WILDLIFE
	PIPELINE	63	0.700	5564.126	0.389	WILDLIFE
	PIPELINE	63	0.700	315.882	0.022	WILDLIFE
	PIPELINE	63	0.700	1074.221	0.075	WILDLIFE
	PIPELINE	63	0.700	1330.733	0.093	WILDLIFE
	PIPELINE	200	1.100	926.890	0.102	WILDLIFE
	PIPELINE	63	0.700	191.315	0.013	WILDLIFE
	PIPELINE	200	1.100	631.502	0.069	WILDLIFE
	PIPELINE	63	0.700	206.918	0.014	WILDLIFE
	PIPELINE	160	1.100	1323.851	0.146	WILDLIFE
	PIPELINE	140	1.100	287.350	0.032	WILDLIFE
	PIPELINE	63	0.700	252.768	0.018	WILDLIFE
	PIPELINE	63	0.700	671.250	0.047	WILDLIFE
	PIPELINE	140	1.100	295.607	0.033	WILDLIFE
3	PIPELINE	140	1.100	811.512	0.089	WILDLIFE
	PIPELINE	75	0.700	80.521	0.006	WILDLIFE
	PIPELINE	63	0.700	93.057	0.007	WILDLIFE
	SUMP	-	-	-	0.195	WILDLIFE
	PIPELINE	225	1.100	6223.607	0.685	WILDLIFE
	PIPELINE	63	0.700	3424.395	0.240	WILDLIFE
	PIPELINE	250	1.500	6125.054	0.919	WILDLIFE
	PIPELINE	63	0.700	2926.606	0.205	WILDLIFE
	PIPELINE	140	1.100	1046.124	0.115	WILDLIFE
	PIPELINE	75	1.100	9904.620	1.090	WILDLIFE
	PIPELINE	450	1.500	5044.119	0.757	WILDLIFE
	PIPELINE	63	0.700	489.357	0.034	WILDLIFE
	PIPELINE	450	1.500	2447.789	0.367	WILDLIFE
	PIPELINE	450	1.500	1593.433	0.239	WILDLIFE
	PIPELINE	63	0.700	165.926	0.012	WILDLIFE
4	PIPELINE	500	3.000	3278.966	0.984	WILDLIFE
	PIPELINE	300	1.500	1665.414	0.250	WILDLIFE
	PIPELINE	63	0.700	1158.984	0.081	WILDLIFE
	PIPELINE	63	0.700	322.808	0.023	WILDLIFE
	PIPELINE	110	1.100	3458.352	0.380	WILDLIFE
	PIPELINE	110	1.100	1265.329	0.139	WILDLIFE
	PIPELINE	63	0.700	576.714	0.040	WILDLIFE
	PIPELINE	75	0.700	46.749	0.003	WILDLIFE
	PIPELINE	90	0.800	195.163	0.016	WILDLIFE
	PIPELINE	450	3.000	109.785	0.033	WILDLIFE
	PIPELINE	125	1.100	85.424	0.009	WILDLIFE
	WTP OHBR	-	-	-	0.783	WILDLIFE
	SUMP	-	-	-	0.282	WILDLIFE
	PIPELINE	90	0.900	2729.078	0.246	WILDLIFE
	PIPELINE	63	0.700	1959.842	0.137	WILDLIFE
5	PIPELINE	180	1.100	3672.751	0.404	WILDLIFE
	PIPELINE	350	1.500	3428.376	0.514	WILDLIFE
	PIPELINE	63	0.700	184.756	0.013	WILDLIFE
	PIPELINE	160	1.100	4693.208	0.516	WILDLIFE
	PIPELINE	90	0.900	642.152	0.058	WILDLIFE
	PIPELINE	63	0.700	966.247	0.068	WILDLIFE
	PIPELINE	160	1.100	3021.245	0.332	WILDLIFE
	PIPELINE	300	1.500	9497.653	1.425	WILDLIFE
	PIPELINE	300	1.500	12706.792	1.906	WILDLIFE
	PIPELINE	63	0.700	656.963	0.046	WILDLIFE
6	PIPELINE	350	1.500	730.448	0.110	WILDLIFE
	PIPELINE	300	3.000	120.539	0.036	WILDLIFE
	PIPELINE	350	3.000	79.522	0.024	WILDLIFE
	OHBR	-	-	-	0.07	WILDLIFE
	SUMP	-	-	-	0.282	WILDLIFE
	PIPELINE	250	1.500	7785.560	1.168	WILDLIFE
	PIPELINE	63	0.700	276.439	0.019	WILDLIFE
	PIPELINE	63	0.700	6127.167	0.429	WILDLIFE
7	PIPELINE	75	0.700	3611.767	0.253	WILDLIFE
	PIPELINE	225	1.500	997.278	0.150	WILDLIFE
	PIPELINE	63	0.700	840.084	0.059	WILDLIFE
	PIPELINE	63	0.700	150.311	0.011	WILDLIFE
	OHBR	-	-	-	0.045	WILDLIFE
	PIPELINE	63	0.700	6045.380	0.423	WILDLIFE
8	PIPELINE	140	1.100	4851.838	0.534	ESZ
	PIPELINE	63	0.700	118.869	0.008	ESZ
	PIPELINE	75	0.700	1663.828	0.116	ESZ
	PIPELINE	63	0.700	238.987	0.017	ESZ
	PIPELINE	63	0.700	1052.459	0.074	ESZ
	PIPELINE	63	0.700	321.086	0.022	ESZ
9	PIPELINE	110	0.900	2954.960	0.266	ESZ
	PIPELINE	160	1.100	991.625	0.109	ESZ
	PIPELINE	110	0.900	175.875	0.016	ESZ
	PIPELINE	110	1.100	2249.710	0.247	WILDLIFE
	PIPELINE	140	1.000	879.022	0.088	ESZ
	PIPELINE	180	1.100	1966.325	0.216	ESZ
10	PIPELINE	110	1.100	4073.290	0.448	ESZ
	PIPELINE	63	0.700	948.620	0.066	ESZ
	PIPELINE	110	1.100	3233.184	0.356	ESZ
	PIPELINE	110	1.100	1711.193	0.188	ESZ
	PIPELINE	250	1.100	636.315	0.070	WILDLIFE
	PIPELINE	110	1.100	532.578	0.059	ESZ
11	PIPELINE	75	0.700	2592.125	0.181	WILDLIFE
	PIPELINE	75	0.700	804.609	0.056	WILDLIFE
	PIPELINE	63	0.900	1320.242	0.119	WILDLIFE
	PIPELINE	75	0.700	2274.204	0.159	WILDLIFE
TOTAL				184100.383	22.258	22.258