


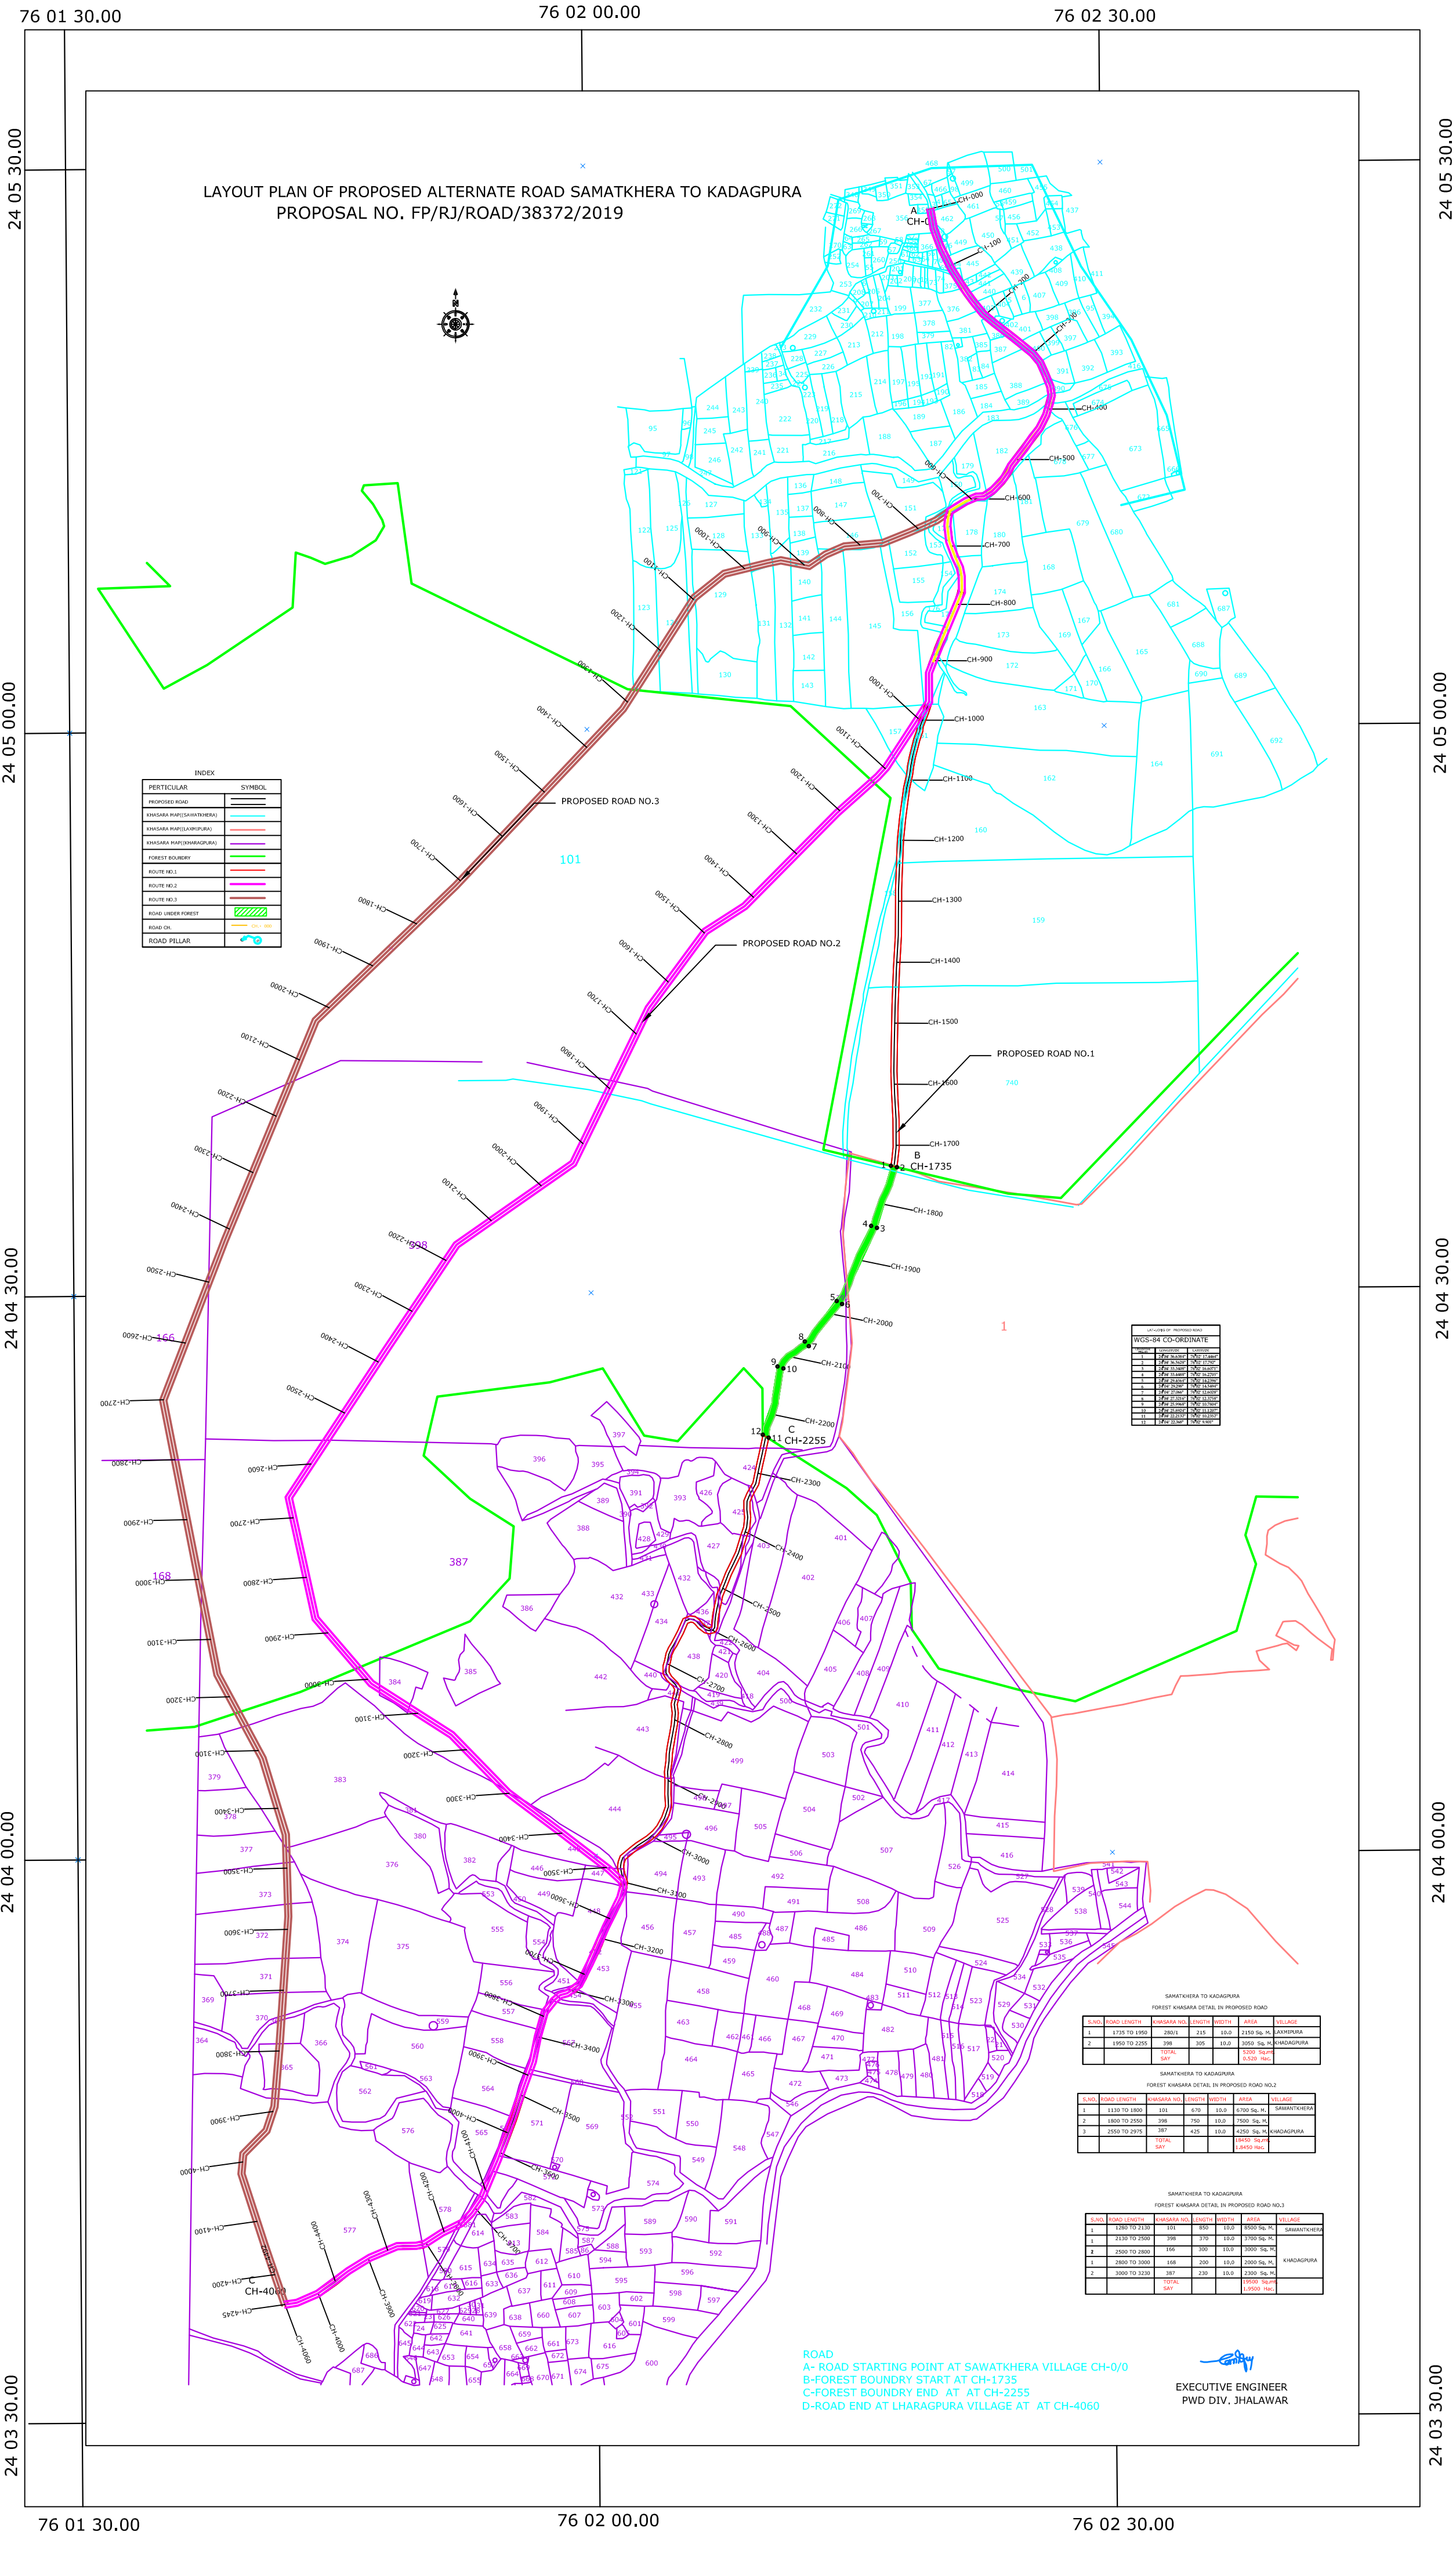

LAYOUT PLAN OF PROPOSED ALTERNATE ROAD SAMATKHERA TO KADAGPURA
PROPOSAL NO. FP/RJ/ROAD/38372/2019



INDEX	
PARTICULAR	SYMBOL
PROPOSED ROAD	
FOREST BOUNDARY	
ROUTE NO.1	
ROUTE NO.2	
ROUTE NO.3	
ROAD UNDER FOREST	
ROAD CH	
ROAD PILLAR	

WGS-84 CO-ORDINATE	
POINT	COORDINATE

SAMATKHERA TO KADAGPURA FOREST KHASARA DETAIL IN PROPOSED ROAD					
S.NO.	ROAD LENGTH	KHASARA NO.	WIDTH	AREA	VILLAGE
	TOTAL				5200 Sq. M.

SAMATKHERA TO KADAGPURA FOREST KHASARA DETAIL IN PROPOSED ROAD NO.2					
S.NO.	ROAD LENGTH	KHASARA NO.	WIDTH	AREA	VILLAGE

SAMATKHERA TO KADAGPURA FOREST KHASARA DETAIL IN PROPOSED ROAD NO.3					
S.NO.	ROAD LENGTH	KHASARA NO.	WIDTH	AREA	VILLAGE

ROAD
A- ROAD STARTING POINT AT SAMATKHERA VILLAGE CH-0/0
B-FOREST BOUNDARY START AT CH-1735
C-FOREST BOUNDARY END AT CH-2255
D-ROAD END AT LKHARAPURA VILLAGE AT CH-4060

EXECUTIVE ENGINEER
PWD DIV, JHALAWAR