



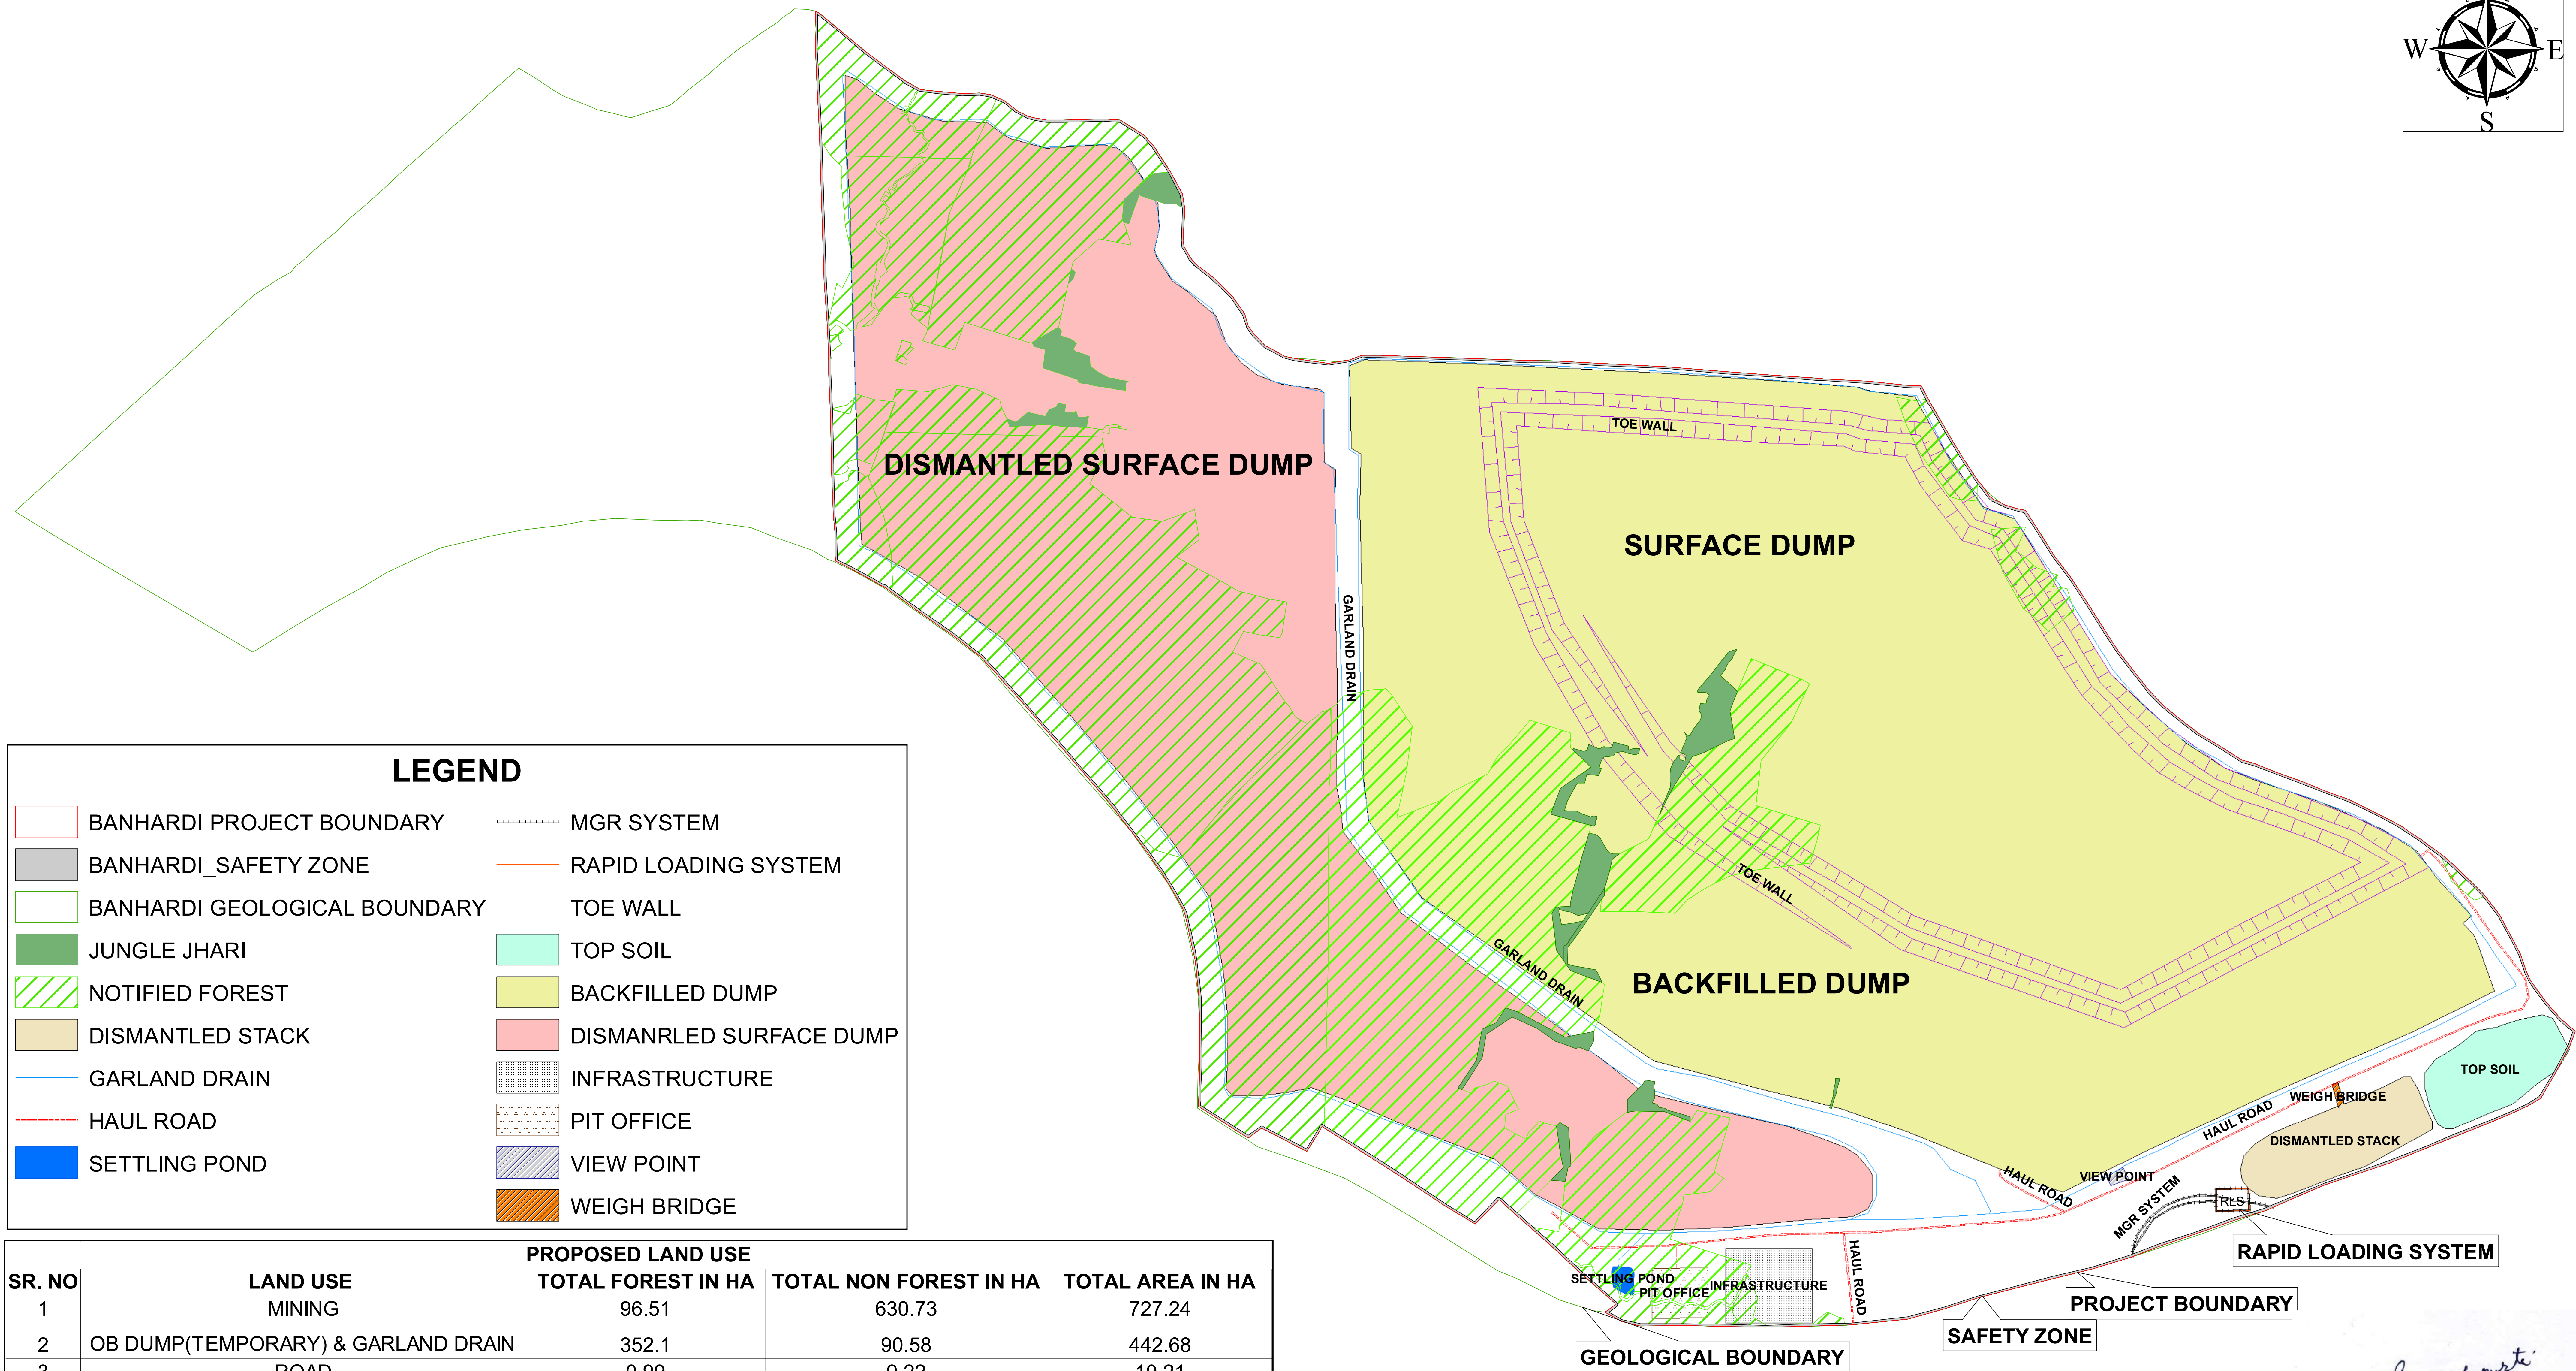

PROPOSED LAND USE				
Sr. No	Land Use	Total Forest in Ha	Total Non Forest in Ha	Total Area in Ha
1	MINING	96.51	630.73	727.24
2	OB DUMP(TEMPORARY) & GARLAND DRAIN	352.1	90.58	442.68
3	ROAD	0.99	9.22	10.21
4	ROAD DIVERSION	0	5.58	5.58
5	INFRASTRUCTURE, SETTLING PONR AND STACK YARD	3.1	33.24	36.34
6	SAFETY ZONE	7.85	5.6	13.45
7	TOP SOIL STACK YARD	0	12.24	12.24
8	UNDERGROUND MINING	54.77	164.91	219.68
	TOTAL	515.32	952.1	1467.42

NOTE- An unexplored area of 418.42 Ha within the Project Boundary has been considered for temporary surface dumping which will be completely rehandled at the end of mine life. The above-mentioned land will be explored in detail before commencement of the Mining Operation.

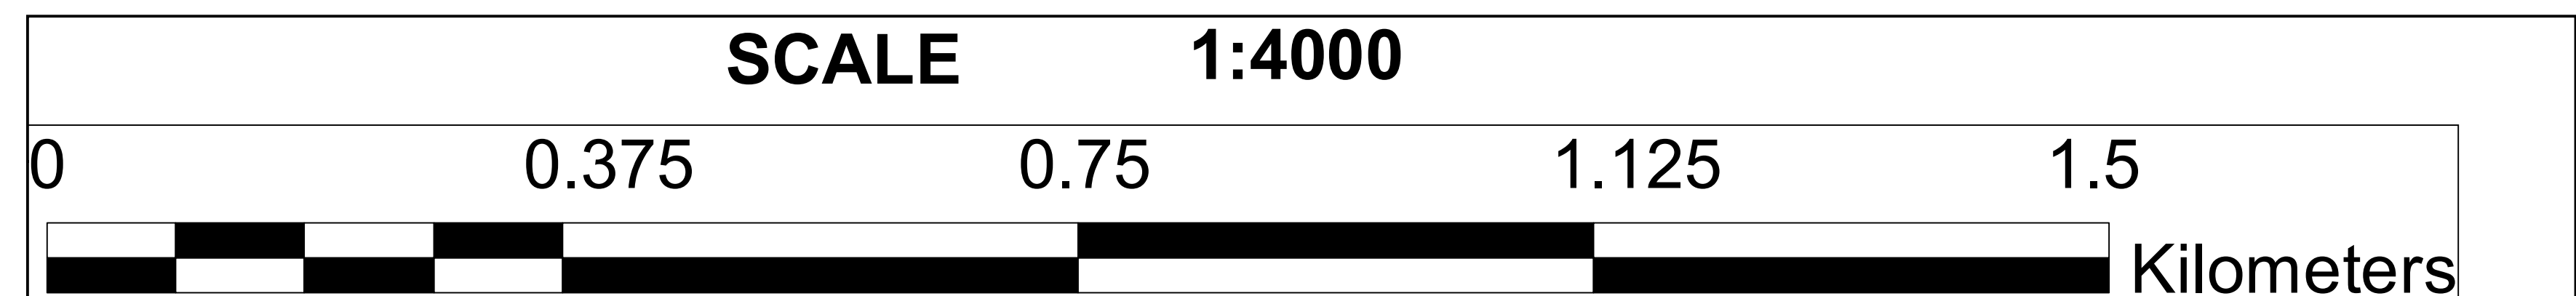

Subodh John Purti
SUBODH JOHN PURTI
Sr. Manager (Civil/Coal Mine)
PATRATU VIDYUT UTPADAN NIGAM LTD.
(A Subsidiary of NTPC Ltd. in Joint Venture with JBVNL)
Patratu, Dist.-Rangarh-829119