


GEO-REFERENCE MAP SHOWING THE PROPOSED 4.193 Ha. AREA OF FOREST LAND DIVERSION FROM KUMURAKATA R.F. UNDER NAGAON SOUTH DIVISION, HOJAI FOR WIDENING/UPGRADATION OF SH-19 FROM HAMREN TO HOWRAHGHAT ROAD UNDER ASOM MALA IN THE STATE OF ASSAM.

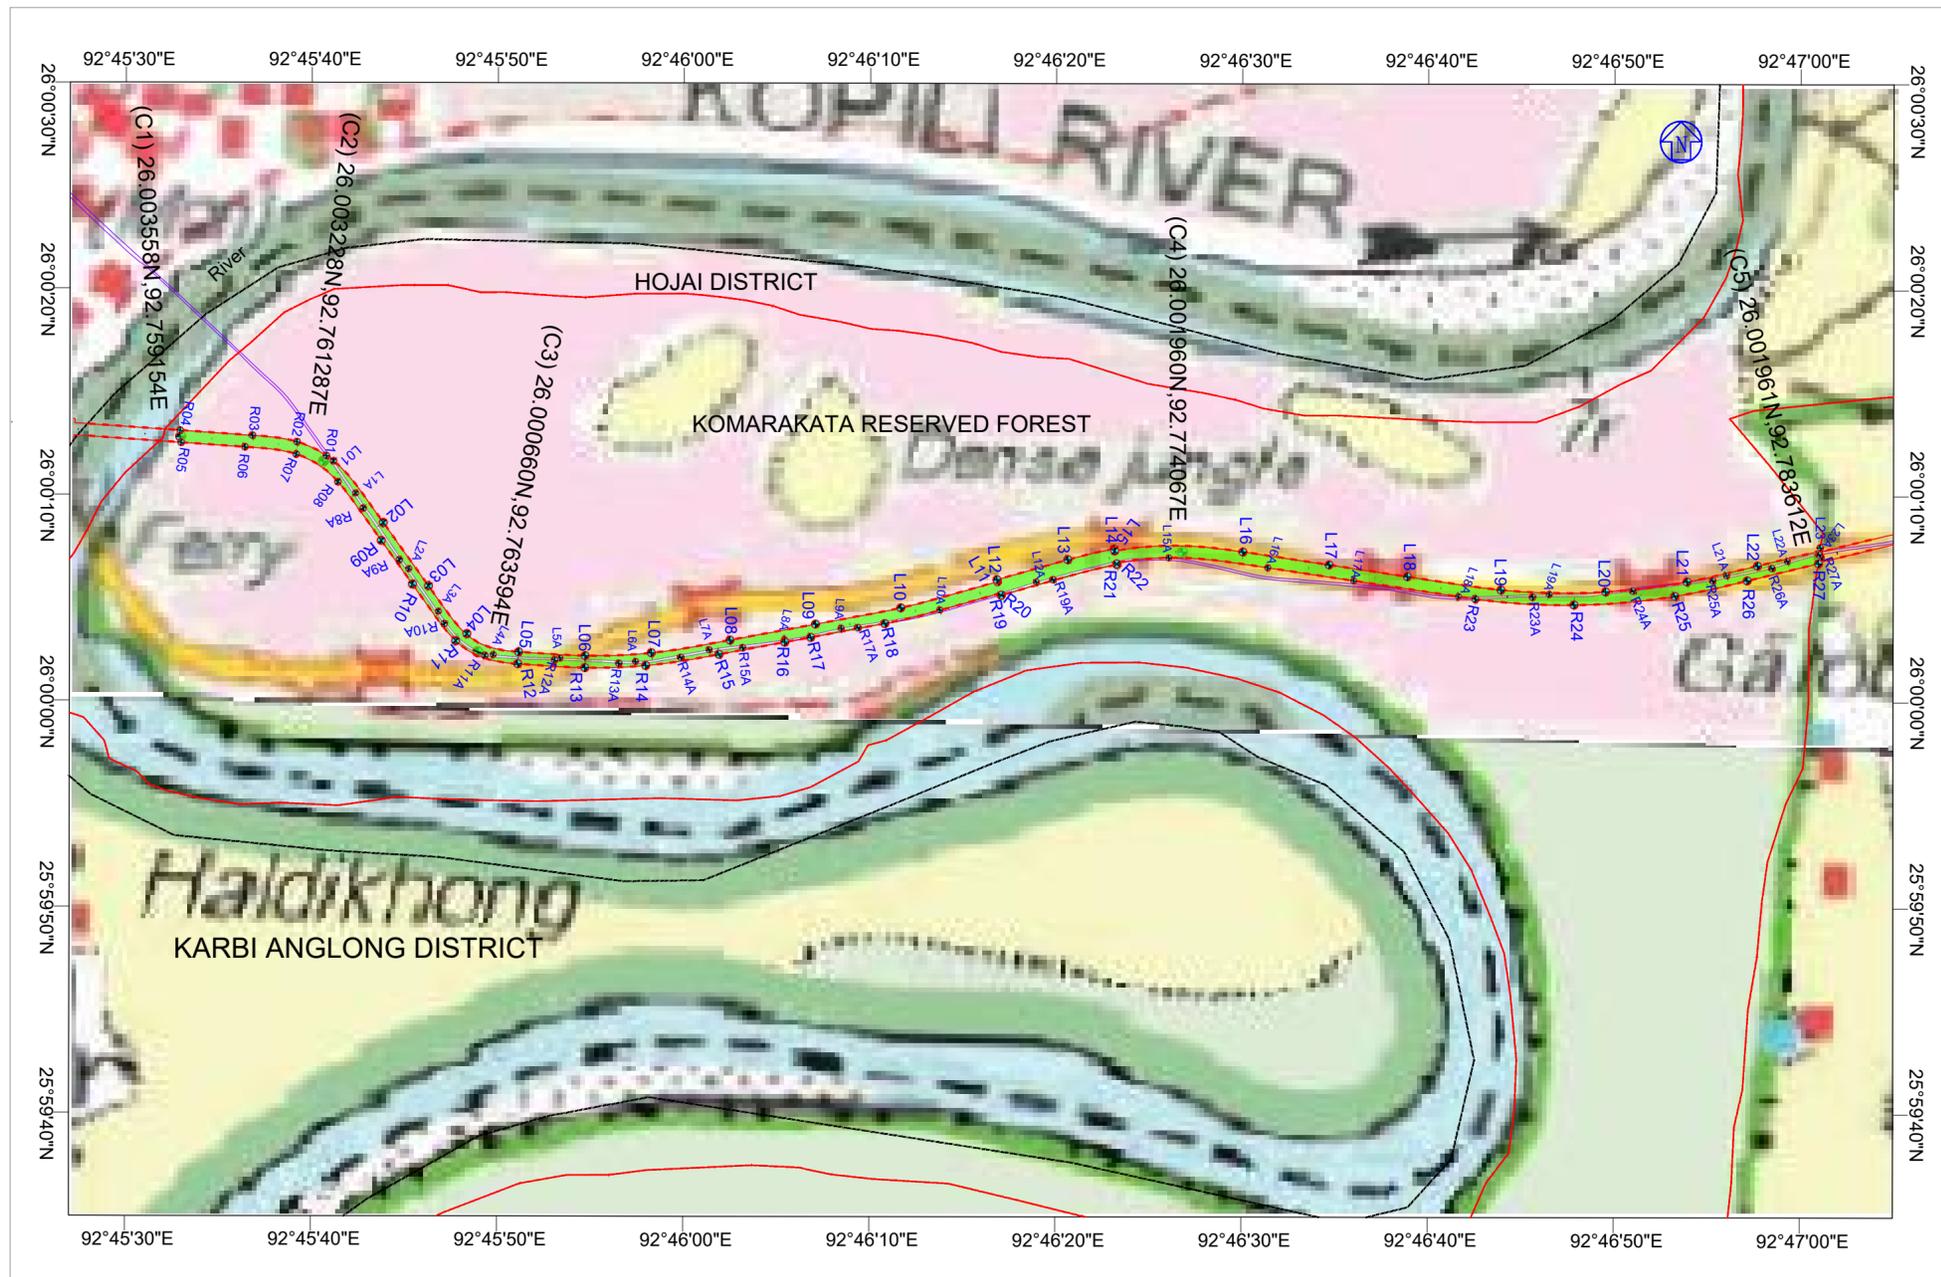


TOTAL STATION COORDINATE REDINGS OF THE PROPOSED ROAD AREA ALIGNMENT				
TOTAL STATION POINT	LONGITUDE (E)	LATITUDE(N)	NAME OF RF & TOPO SHEET NO	NAME OF FOREST DIVISION
L01	92° 45' 41.162"E	26° 00' 11.628"N	KUMURAKATA RF (TOPOSHEET NO. 83B/16)	NAGAON SOUTH DIVISION, HOJAI
L1A	92° 45' 42.364"E	26° 00' 10.073"N		
L02	92° 45' 43.848"E	26° 00' 8.642"N		
L2A	92° 45' 45.213"E	26° 00' 6.403"N		
L03	92° 45' 46.279"E	26° 00' 5.577"N		
L3A	92° 45' 46.810"E	26° 00' 4.337"N		
L04	92° 45' 48.351"E	26° 00' 3.253"N		
L4A	92° 45' 49.764"E	26° 00' 2.237"N		
L05	92° 45' 51.135"E	26° 00' 2.376"N		
L5A	92° 45' 53.352"E	26° 00' 2.079"N		
L06	92° 45' 54.707"E	26° 00' 2.196"N		
L6A	92° 45' 57.411"E	26° 00' 1.914"N		
L07	92° 45' 58.258"E	26° 00' 2.336"N		
L7A	92° 46' 1.373"E	26° 00' 2.494"N		
L08	92° 46' 2.491"E	26° 00' 2.964"N		
L8A	92° 46' 5.414"E	26° 00' 2.989"N		
L09	92° 46' 7.087"E	26° 00' 3.742"N		
L9A	92° 46' 8.466"E	26° 00' 3.543"N		
L10	92° 46' 11.669"E	26° 00' 4.539"N		
L10A	92° 46' 13.762"E	26° 00' 4.444"N		
L11	92° 46' 16.855"E	26° 00' 5.820"N		
L12	92° 46' 18.831"E	26° 00' 5.916"N		
L12A	92° 46' 18.942"E	26° 00' 5.802"N		
L13	92° 46' 20.636"E	26° 00' 6.889"N		
L14	92° 46' 23.124"E	26° 00' 7.419"N		
L15	92° 46' 23.149"E	26° 00' 7.322"N		
L15A	92° 46' 26.066"E	26° 00' 6.990"N		
L16	92° 46' 30.048"E	26° 00' 7.285"N		
L16A	92° 46' 31.377"E	26° 00' 6.515"N		
L17	92° 46' 34.675"E	26° 00' 6.661"N		
L17A	92° 46' 36.002"E	26° 00' 5.890"N		
L18	92° 46' 38.881"E	26° 00' 6.092"N		
L18A	92° 46' 41.622"E	26° 00' 5.130"N		
L19	92° 46' 43.915"E	26° 00' 5.459"N		
L19A	92° 46' 46.512"E	26° 00' 5.245"N		
L20	92° 46' 49.535"E	26° 00' 5.369"N		

TOTAL STATION COORDINATE REDINGS OF THE PROPOSED ROAD AREA ALIGNMENT				
TOTAL STATION POINT	LONGITUDE (E)	LATITUDE(N)	NAME OF RF & TOPO SHEET NO	NAME OF FOREST DIVISION
R01	92° 45' 40.786"E	26° 00' 11.880"N	KUMURAKATA RF (TOPOSHEET NO. 83B/16)	NAGAON SOUTH DIVISION, HOJAI
R02	92° 45' 39.202"E	26° 00' 12.554"N		
R03	92° 45' 36.811"E	26° 00' 12.863"N		
R04	92° 45' 32.929"E	26° 00' 13.106"N		
R05	92° 45' 32.985"E	26° 00' 12.516"N		
R06	92° 45' 36.408"E	26° 00' 12.302"N		
R07	92° 45' 39.168"E	26° 00' 11.951"N		
R08	92° 45' 41.408"E	26° 00' 10.617"N		
R8A	92° 45' 42.775"E	26° 00' 9.341"N		
R09	92° 45' 43.740"E	26° 00' 7.773"N		
R9A	92° 45' 44.712"E	26° 00' 6.832"N		
R10	92° 45' 45.417"E	26° 00' 5.659"N		
R10A	92° 45' 47.127"E	26° 00' 3.741"N		
R11	92° 45' 47.752"E	26° 00' 2.911"N		
R11A	92° 45' 49.316"E	26° 00' 2.201"N		
R12	92° 45' 51.085"E	26° 00' 1.792"N		
R12A	92° 45' 53.062"E	26° 00' 1.979"N		
R13	92° 45' 54.695"E	26° 00' 1.611"N		
R13A	92° 45' 56.519"E	26° 00' 1.823"N		
R14	92° 45' 57.965"E	26° 00' 1.721"N		
R14A	92° 45' 59.847"E	26° 00' 2.120"N		
R15	92° 46' 1.903"E	26° 00' 2.270"N		
R15A	92° 46' 3.171"E	26° 00' 2.595"N		
R16	92° 46' 5.439"E	26° 00' 2.868"N		

NAME OF COMPONENT	NAME OF RESERVED FOREST INVOLVE	AREA TO BE DIVERTED (Ha)	NAME OF FOREST DIVISION
PROPOSED ROAD ALIGNMENT	KUMURAKATA R F	4.193	NAGAON SOUTH DIVISION, HOJAI

TOTAL STATION COORDINATE REDINGS OF THE PROPOSED ROAD AREA ALIGNMENT				
TOTAL STATION POINT	LONGITUDE (E)	LATITUDE(N)	NAME OF RF & TOPO SHEET NO	NAME OF FOREST DIVISION
R23	92° 46' 42.540"E	26° 00' 5.013"N	KUMURAKATA RF (TOPOSHEET NO. 83B/16)	NAGAON SOUTH DIVISION, HOJAI
R23A	92° 46' 45.613"E	26° 00' 5.114"N		
R24	92° 46' 47.840"E	26° 00' 4.726"N		
R24A	92° 46' 50.998"E	26° 00' 5.413"N		
R25	92° 46' 53.258"E	26° 00' 5.160"N		
R26	92° 46' 57.149"E	26° 00' 5.915"N		
R26A	92° 46' 58.469"E	26° 00' 6.519"N		
R27	92° 47' 0.972"E	26° 00' 6.752"N		
R27A	92° 47' 1.018"E	26° 00' 7.173"N		
R25A	92° 46' 55.291"E	26° 00' 5.911"N		
L21	92° 46' 53.907"E	26° 00' 5.858"N	KUMURAKATA RF (TOPOSHEET NO. 83B/16)	NAGAON SOUTH DIVISION, HOJAI
L21A	92° 46' 56.035"E	26° 00' 6.167"N		
L22	92° 46' 57.695"E	26° 00' 6.637"N		
L22A	92° 46' 59.294"E	26° 00' 6.865"N		
L23	92° 47' 1.067"E	26° 00' 7.528"N		
L23A	92° 47' 1.028"E	26° 00' 7.299"N		

TOTAL STATION COORDINATE REDINGS OF THE PROPOSED ROAD AREA ALIGNMENT				
TOTAL STATION POINT	LONGITUDE (E)	LATITUDE(N)	NAME OF RF & TOPO SHEET NO	NAME OF FOREST DIVISION
R17	92° 46' 6.822"E	26° 00' 3.102"N	KUMURAKATA RF (TOPOSHEET NO. 83B/16)	NAGAON SOUTH DIVISION, HOJAI
R17A	92° 46' 9.370"E	26° 00' 3.576"N		
R18	92° 46' 10.812"E	26° 00' 3.780"N		
R19	92° 46' 17.067"E	26° 00' 5.165"N		
R19A	92° 46' 19.841"E	26° 00' 5.915"N	KUMURAKATA RF (TOPOSHEET NO. 83B/16)	NAGAON SOUTH DIVISION, HOJAI
R20	92° 46' 17.066"E	26° 00' 5.169"N		
R21	92° 46' 23.278"E	26° 00' 6.650"N		
R22	92° 46' 23.267"E	26° 00' 6.696"N		

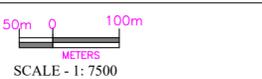

(Signature)
Executive Engineer
 Office of the Chief Engineer, EAP P.W.R.D.
 Assam, Fatasil Ambari, Guwahati-25

LEGEND :

	Land to be Diverted
	Existing Road
	Proposed Right of Way
	DGPS Point

CLIENT:
EMPLOYER

PUBLIC WORKS ROADS DEPARTMENT, GOVT. OF ASSAM

CONSULTANT:
FEEDBACK INFRA
 Feedback Infra Pvt. Ltd.
 No.14, Langford Garden,
 1st Floor, Langford Avenue,
 Opp.HDFC Bank
 (near Richmond Circle)
 Bangalore - 560 025
 Tel:-91-80-42840555 Fax:-91-80-4132099

Drawn by:	D.J.	<i>(Signature)</i>	STATUS:	ALIGNMENT STUDY
Designed by:	KMB	<i>(Signature)</i>	PROJECT:	Consultancy Services for Preparation of Detailed Project Reports for Improvement of SH and MDRs under Axom Mala (GROUP - 2 & 5)
Checked by:	RM	<i>(Signature)</i>	TITLE:	Georeference Map of A21 (SH-19 Road) on SOI Map_ (Kumarakata Reserve Forest)
Approved By:	KN	<i>(Signature)</i>	DRG NO.:	FIPL/AXM/2022/GR-5/SH-19/DGPS-SOI/01
Date: January - 2022			REV.	SHEET 01 of 01