


Georeference Map Showing Construction of 132 KV EHT Single Circuit
Transmission Line (12 Nos. of Tower, Area = 7.971 Ha) in connection with RNY-MZS
Railway Electrification Project in Gohpur Reserve Forest under Sonitpur East Division.
Scale: 1:4000

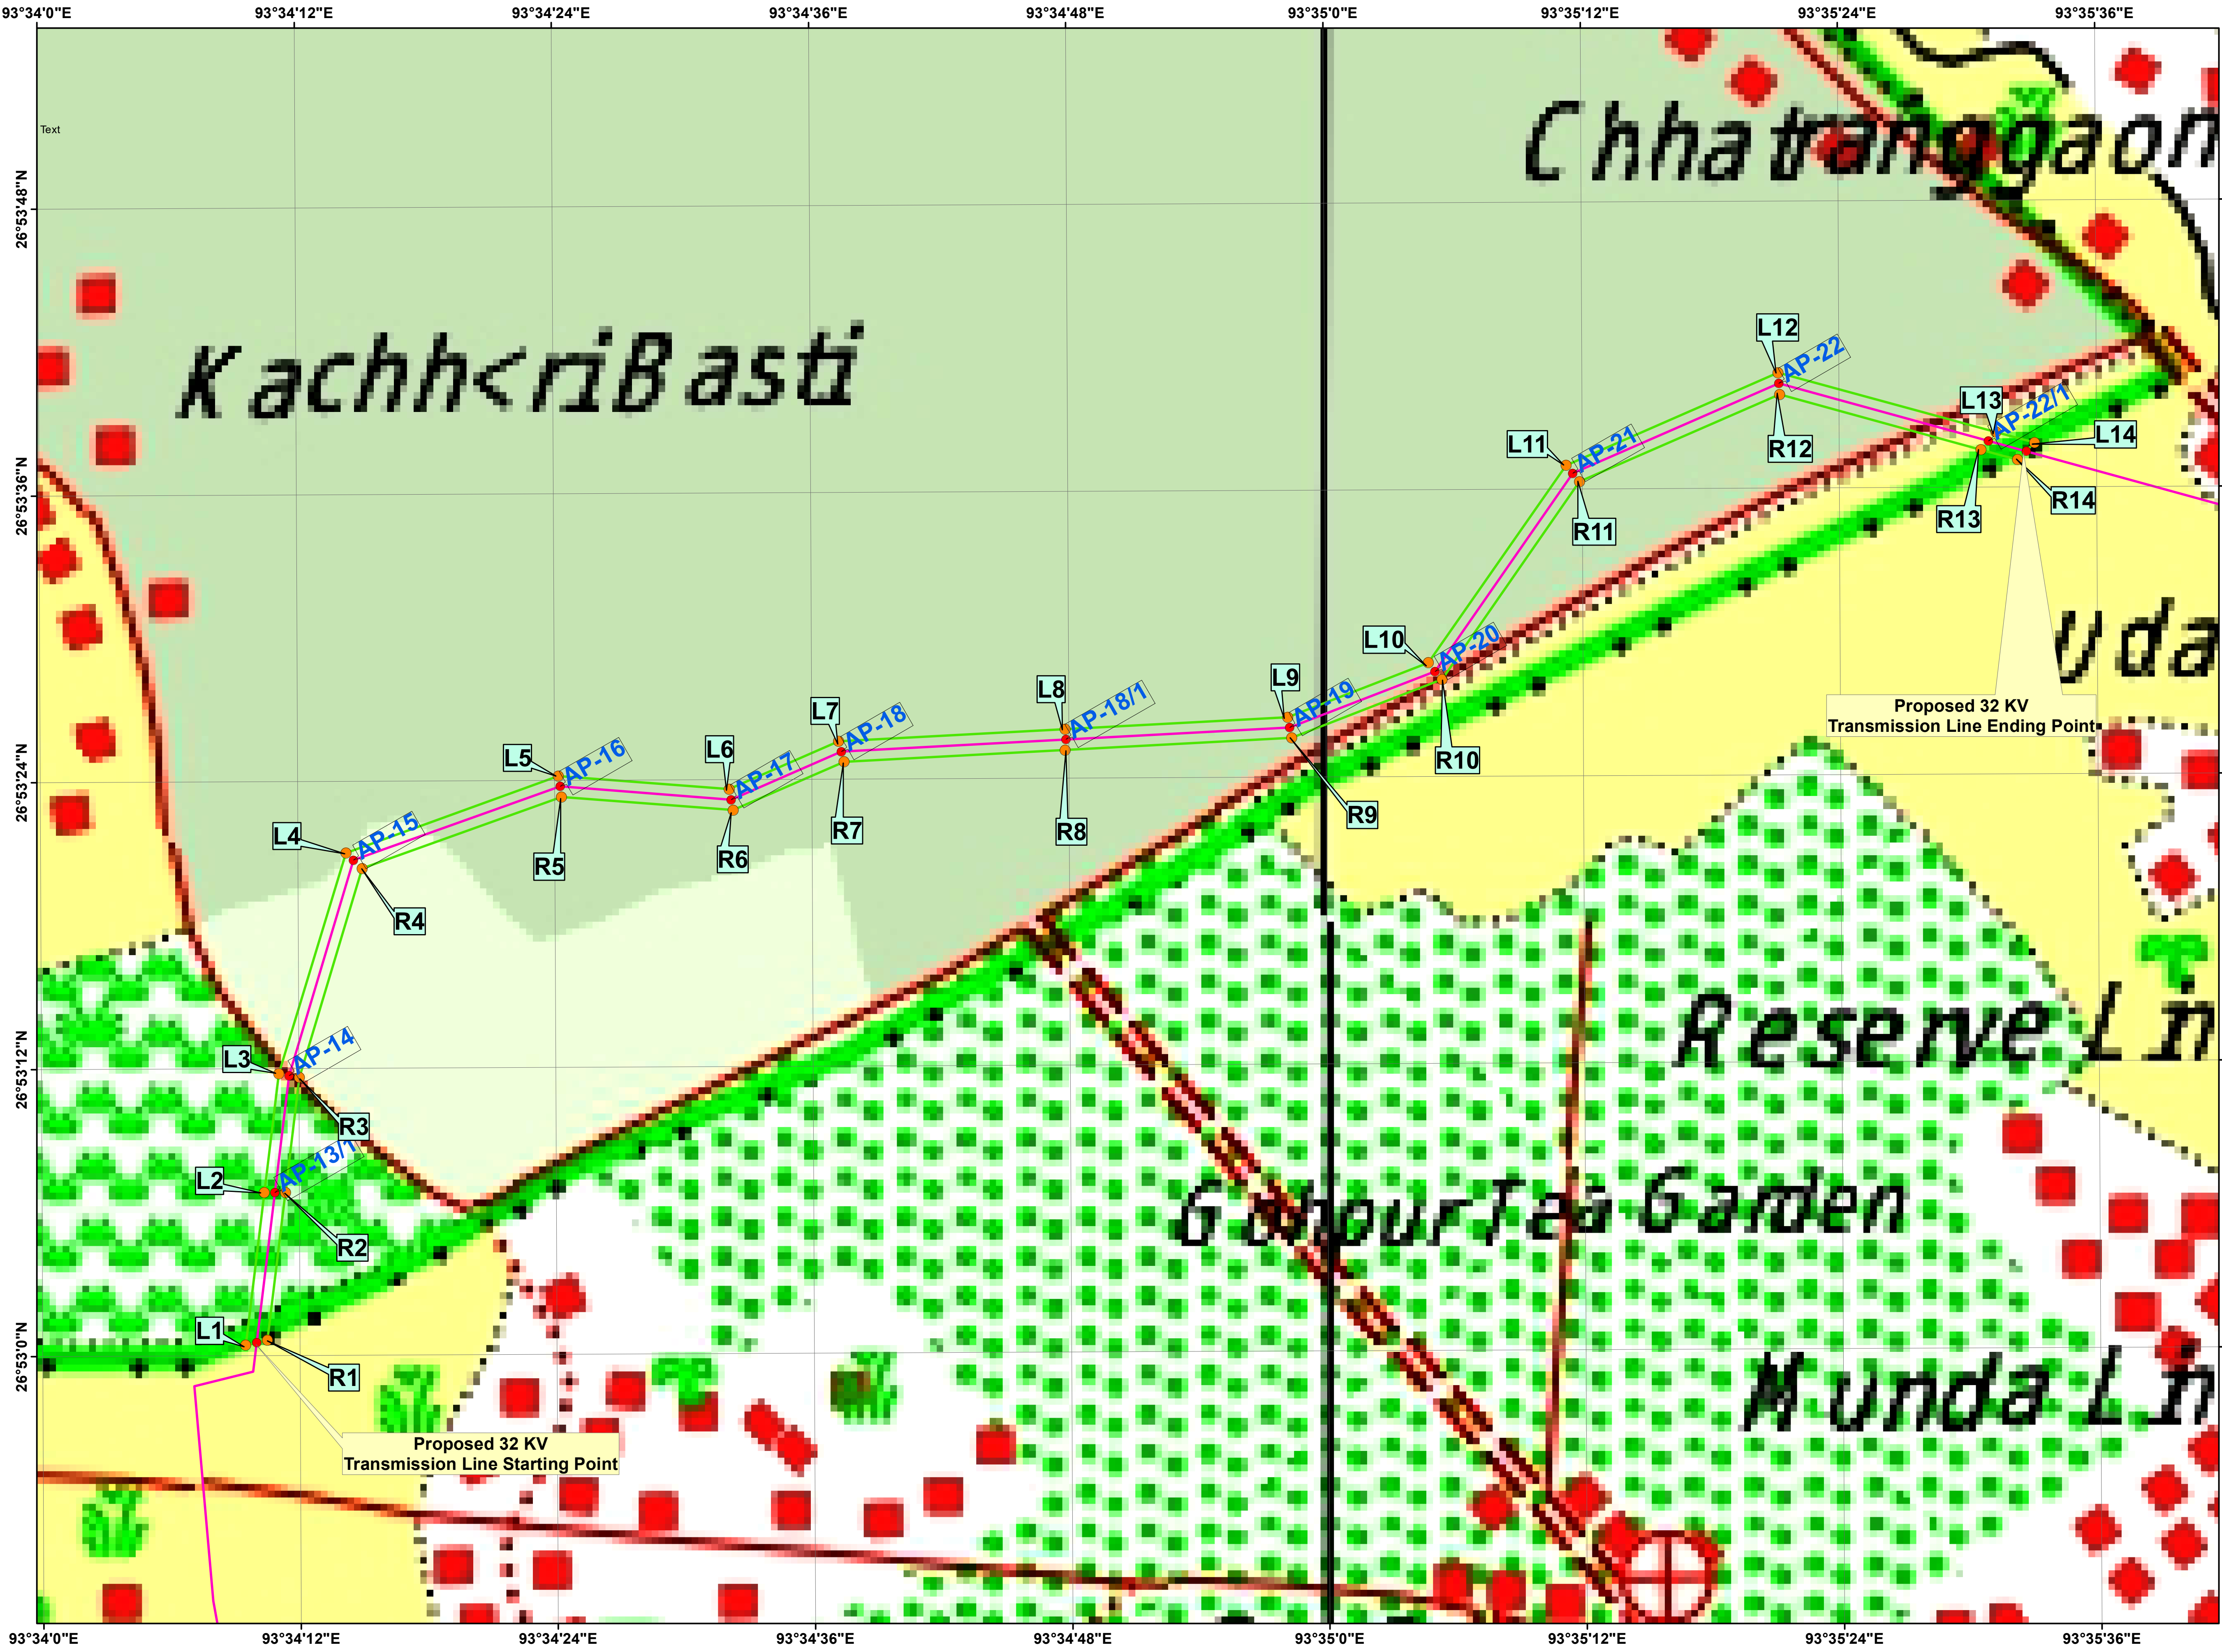

Sl No.	ROW	Longitude	Latitude
1	L1	93° 34' 9.384" E	26° 53' 0.431" N
2	L2	93° 34' 10.283" E	26° 53' 6.823" N
3	L3	93° 34' 10.980" E	26° 53' 11.787" N
4	L4	93° 34' 14.170" E	26° 53' 21.011" N
5	L5	93° 34' 24.088" E	26° 53' 24.182" N
6	L6	93° 34' 32.063" E	26° 53' 23.611" N
7	L7	93° 34' 37.176" E	26° 53' 25.583" N
8	L8	93° 34' 47.740" E	26° 53' 26.053" N
9	L9	93° 34' 58.121" E	26° 53' 26.515" N
10	L10	93° 35' 4.699" E	26° 53' 28.755" N
11	L11	93° 35' 11.157" E	26° 53' 36.990" N
12	L12	93° 35' 21.072" E	26° 53' 40.823" N
13	L13	93° 35' 31.231" E	26° 53' 38.300" N
14	L14	93° 35' 33.022" E	26° 53' 37.855" N
15	R1	93° 34' 10.401" E	26° 53' 0.649" N
16	R2	93° 34' 11.268" E	26° 53' 6.818" N
17	R3	93° 34' 11.942" E	26° 53' 11.619" N
18	R4	93° 34' 14.912" E	26° 53' 20.361" N
19	R5	93° 34' 24.237" E	26° 53' 23.305" N
20	R6	93° 34' 32.230" E	26° 53' 22.733" N
21	R7	93° 34' 37.415" E	26° 53' 24.725" N
22	R8	93° 34' 47.737" E	26° 53' 25.181" N
23	R9	93° 34' 58.308" E	26° 53' 25.649" N
24	R10	93° 35' 5.327" E	26° 53' 28.057" N
25	R11	93° 35' 11.793" E	26° 53' 36.301" N
26	R12	93° 35' 21.150" E	26° 53' 39.922" N
27	R13	93° 35' 30.520" E	26° 53' 37.571" N
28	R14	93° 35' 32.239" E	26° 53' 37.140" N

Sl No.	Towers	Span (m)	Longitude	Latitude	Remarks
1	AP-13		93°34'9.7233"E	26°52'59.334"N	Non Forest
2	Start		93° 34' 9.902" E	26° 53' 0.542" N	Gohpur RF
3	AP-13/1	196	93°34' 10.775" E	26°53' 6.821" N	Gohpur RF
4	AP-14	256.354	93° 34' 11.462" E	26° 53' 11.711" N	Gohpur RF
5	AP-15	289.168	93° 34' 14.516" E	26° 53' 20.701" N	Gohpur RF
6	AP-16	254.100	93° 34' 24.173" E	26° 53' 23.750" N	Gohpur RF
7	AP-17	220.633	93° 34' 32.145" E	26° 53' 23.165" N	Gohpur RF
8	AP-18	154.945	93° 34' 37.302" E	26° 53' 25.159" N	Gohpur RF
9	AP-18/1	289.000	93°34'47.7655"E	26°53'25.620" N	Gohpur RF
10	AP-19	278.832	93° 34' 58.223" E	26° 53' 26.081" N	Gohpur RF
11	AP-20	200.382	93° 35' 5.013" E	26° 53' 28.393" N	Gohpur RF
12	AP-21	310.409	93° 35' 11.472" E	26° 53' 36.654" N	Gohpur RF
13	AP-22	311.568	93° 35' 21.115" E	26° 53' 40.386" N	Gohpur RF
14	AP-22/1	279.567	93°35' 30.874" E	26°53' 37.938" N	Gohpur RF
15	Ending		93° 35' 32.631" E	26° 53' 37.498" N	Gohpur RF
16	AP-22/2	279.567	93°35' 39.290" E	26° 53' 35.827" N	Non Forest

- Legend**
- Proposed DGPS locations of Tower in Forest Area
 - Proposed DGPS locations of TL ROW in Forest Area
 - ▭ Proposed Forest Diversion Area
 - DGPS locations of Towers in Non Forest Area
 - Central Line of the proposed Transmission Line