


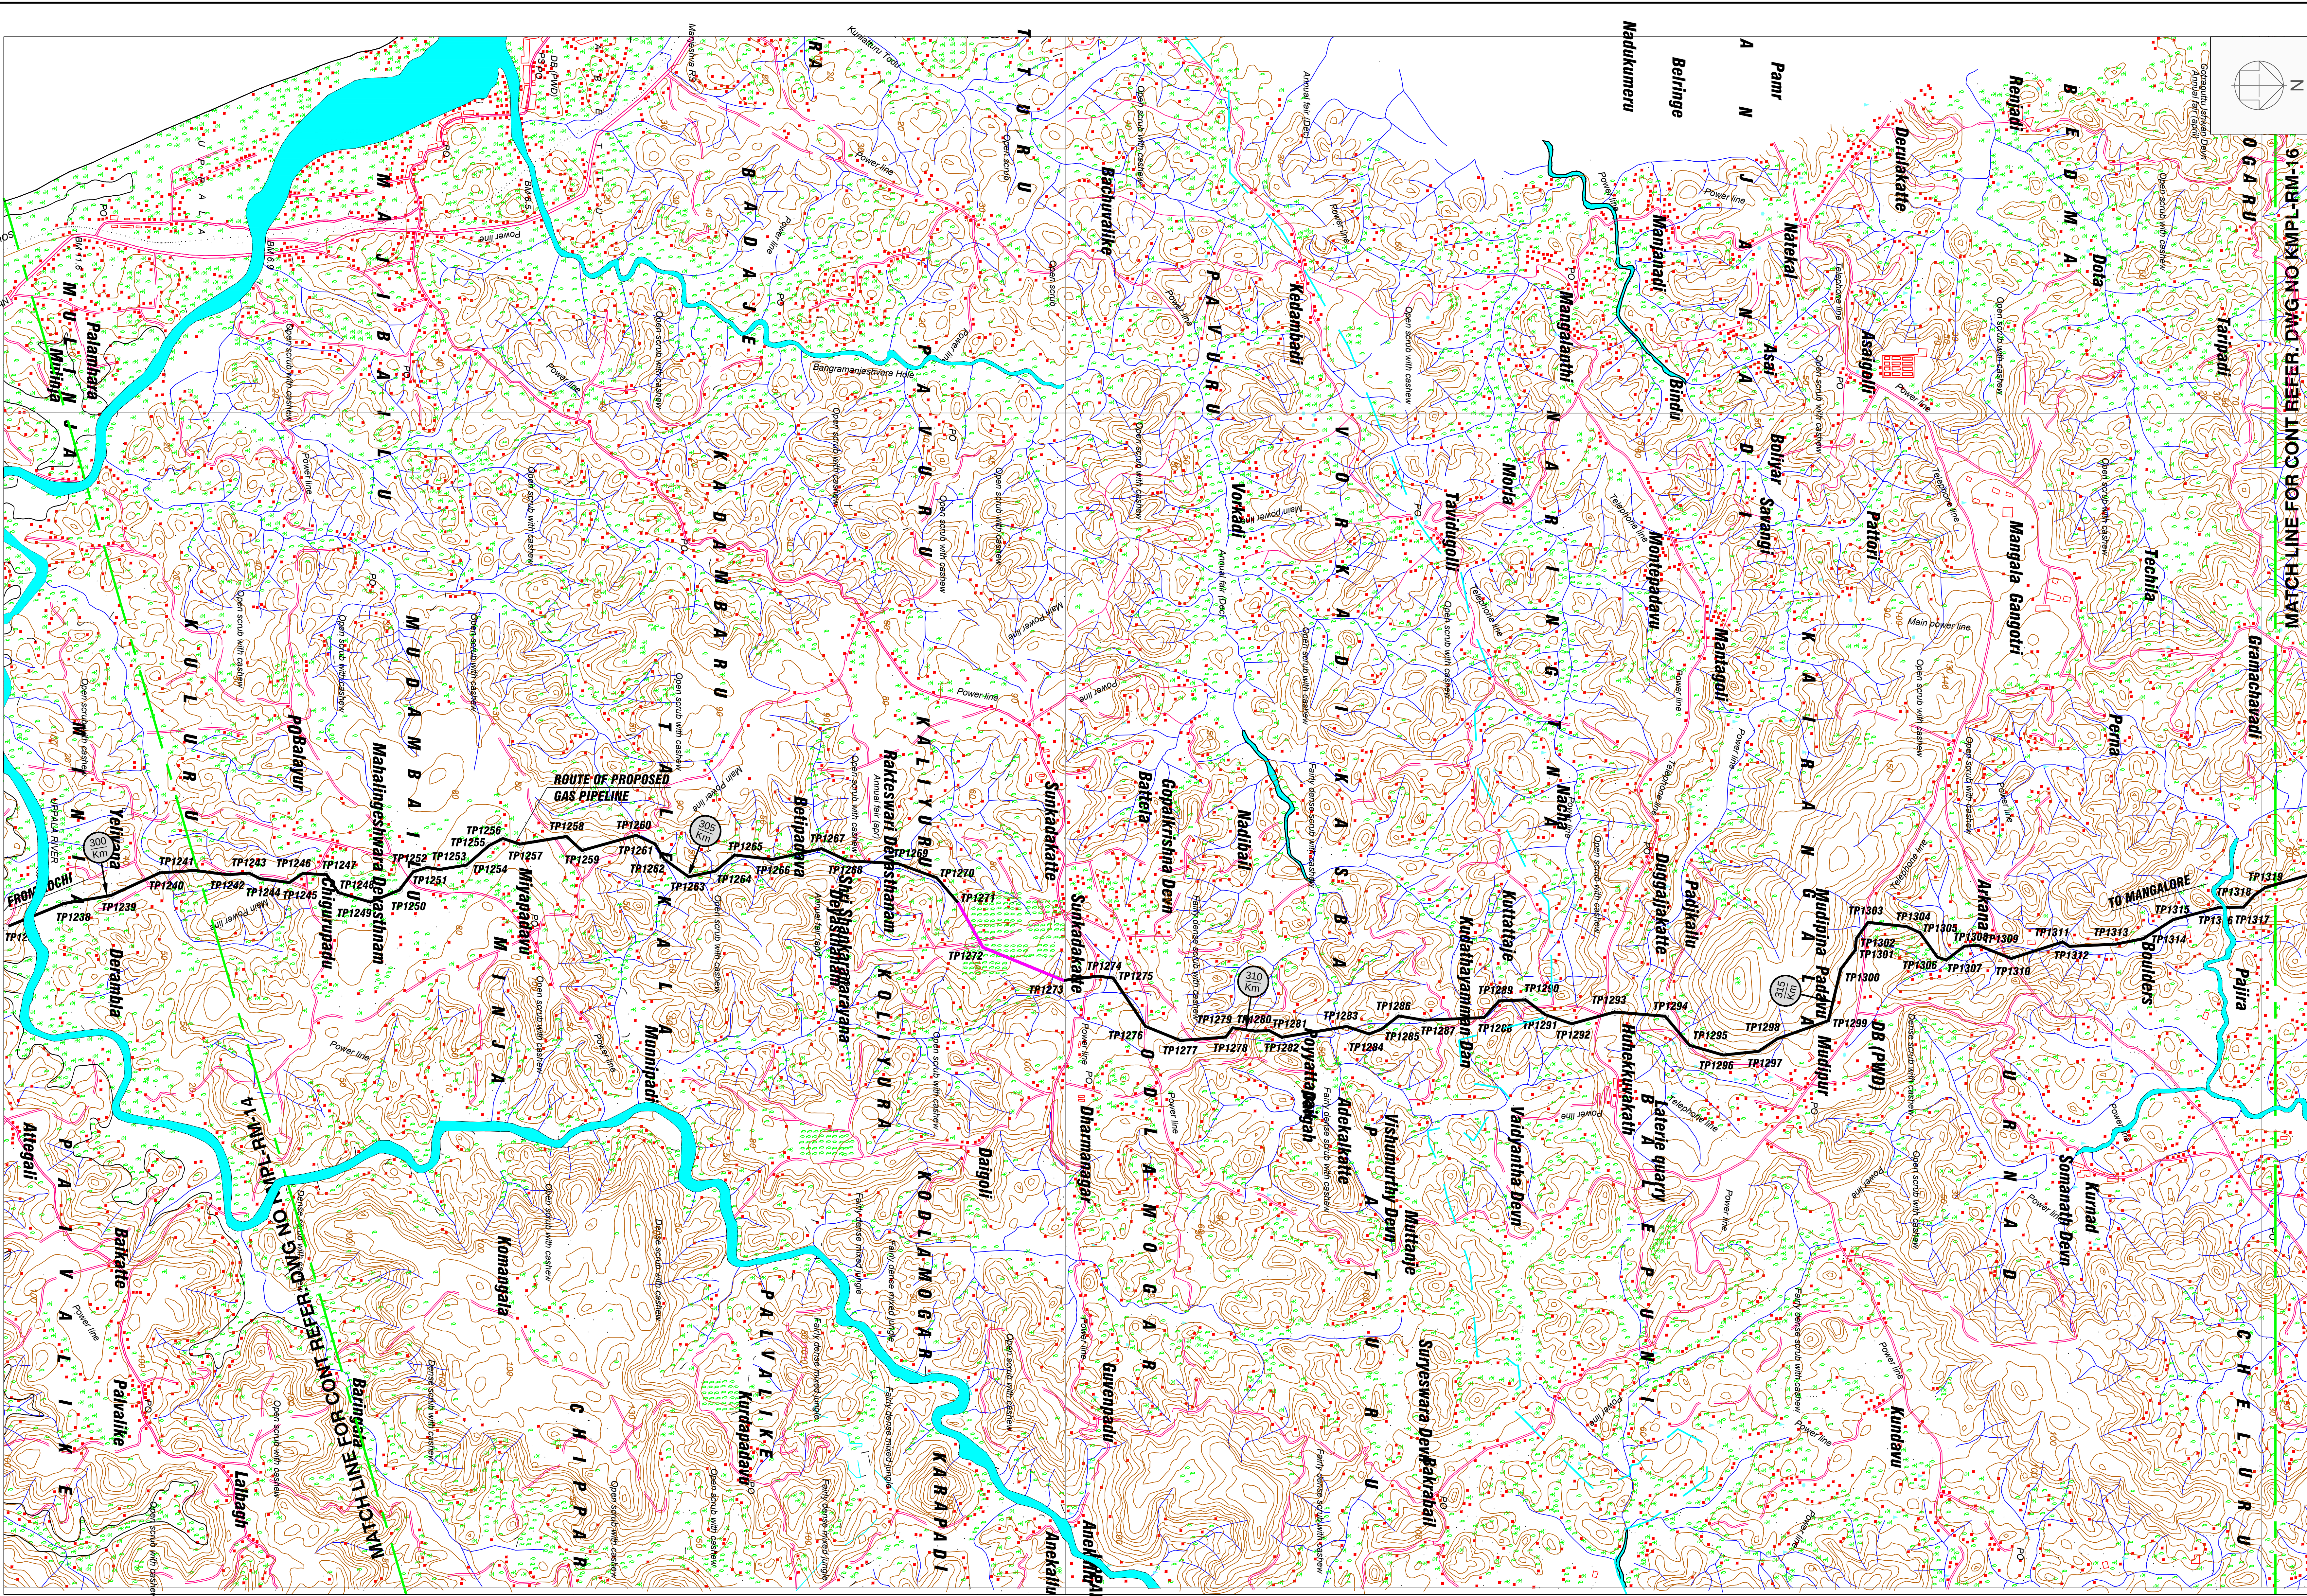

TP TABLE							
TP NO	CHAINAGE (m)	TP NO	CHAINAGE (m)	TP NO	CHAINAGE (m)	TP NO	CHAINAGE (m)
TP1241	300714.07	TP1261	304635.99	TP1281	310182.12	TP1301	315443.85
TP1242	300972.76	TP1262	304772.75	TP1282	310288.77	TP1302	315533.60
TP1243	301135.79	TP1263	305003.58	TP1283	310797.08	TP1303	315687.88
TP1244	301230.57	TP1264	305213.55	TP1284	310977.99	TP1304	315986.96
TP1245	301458.98	TP1265	305408.95	TP1285	311079.99	TP1305	316099.99
TP1246	301586.07	TP1266	305700.34	TP1286	311247.37	TP1306	316330.18
TP1247	301768.52	TP1267	306089.02	TP1287	311445.24	TP1307	316402.24
TP1248	301931.40	TP1268	306311.06	TP1288	311908.16	TP1308	316580.49
TP1249	302190.58	TP1269	306697.04	TP1289	312081.94	TP1309	316686.78
TP1250	302432.21	TP1270	307016.67	TP1290	312286.24	TP1310	316958.22
TP1251	302608.33	TP1271	307267.43	TP1291	312473.22	TP1311	317375.18
TP1252	302720.67	TP1272	307661.51	TP1292	312690.64	TP1312	317436.70
TP1253	302815.27	TP1273	308331.54	TP1293	313034.75	TP1313	317791.15
TP1254	303028.49	TP1274	308699.73	TP1294	313424.25	TP1314	318009.59
TP1255	303257.52	TP1275	309718.48	TP1295	313716.97	TP1315	318286.02
TP1256	303376.78	TP1276	309165.19	TP1296	313986.91	TP1316	318641.67
TP1257	303515.09	TP1277	309455.63	TP1297	314260.10	TP1317	318838.26
TP1258	303880.32	TP1278	309807.05	TP1298	314434.19	TP1318	318964.16
TP1259	304039.20	TP1279	309896.61	TP1299	314851.88		
TP1260	304475.46	TP1280	310065.46	TP1300	315260.08		

OB	01.06.10	ISSUED FOR APPROVAL	AP	DRP	DSC	
OA	17.03.10	ISSUED FOR APPROVAL	AP	DRP	DSC	
NO.	DATE	REVISION	BY	CHKD	APPD	PROJ ENGR



GAIL (India) Limited.
GTI, PARC, 4th Floor, Sector-16A, Near Film City, NOIDA - 201 301

PROJECT KOCHI - KOOTTNAD - BANGALORE - MANGALORE
GAS PIPELINE

SECTION KOOTTNAD - MANGALORE

TITLE **ROUTE MAP**
FROM KM : 300/573.97 TO KM : 318/984.15

SURVEYED & PREPARED BY:			
THEO-DESH CONSULTANTS 2, Baroda People's Co-Op. Society, Alkapuri, Vadodara - 390 005, GUJARAT. Phone : (0265) 3249492, Fax No. : (0265) 2339492, Email : theo-desh@gmail.com			
SCALE	JOB NO	DRAWING NO.	REV.
1 : 15000	THEO-001/2009	KMPL-RM-15/17	0B