


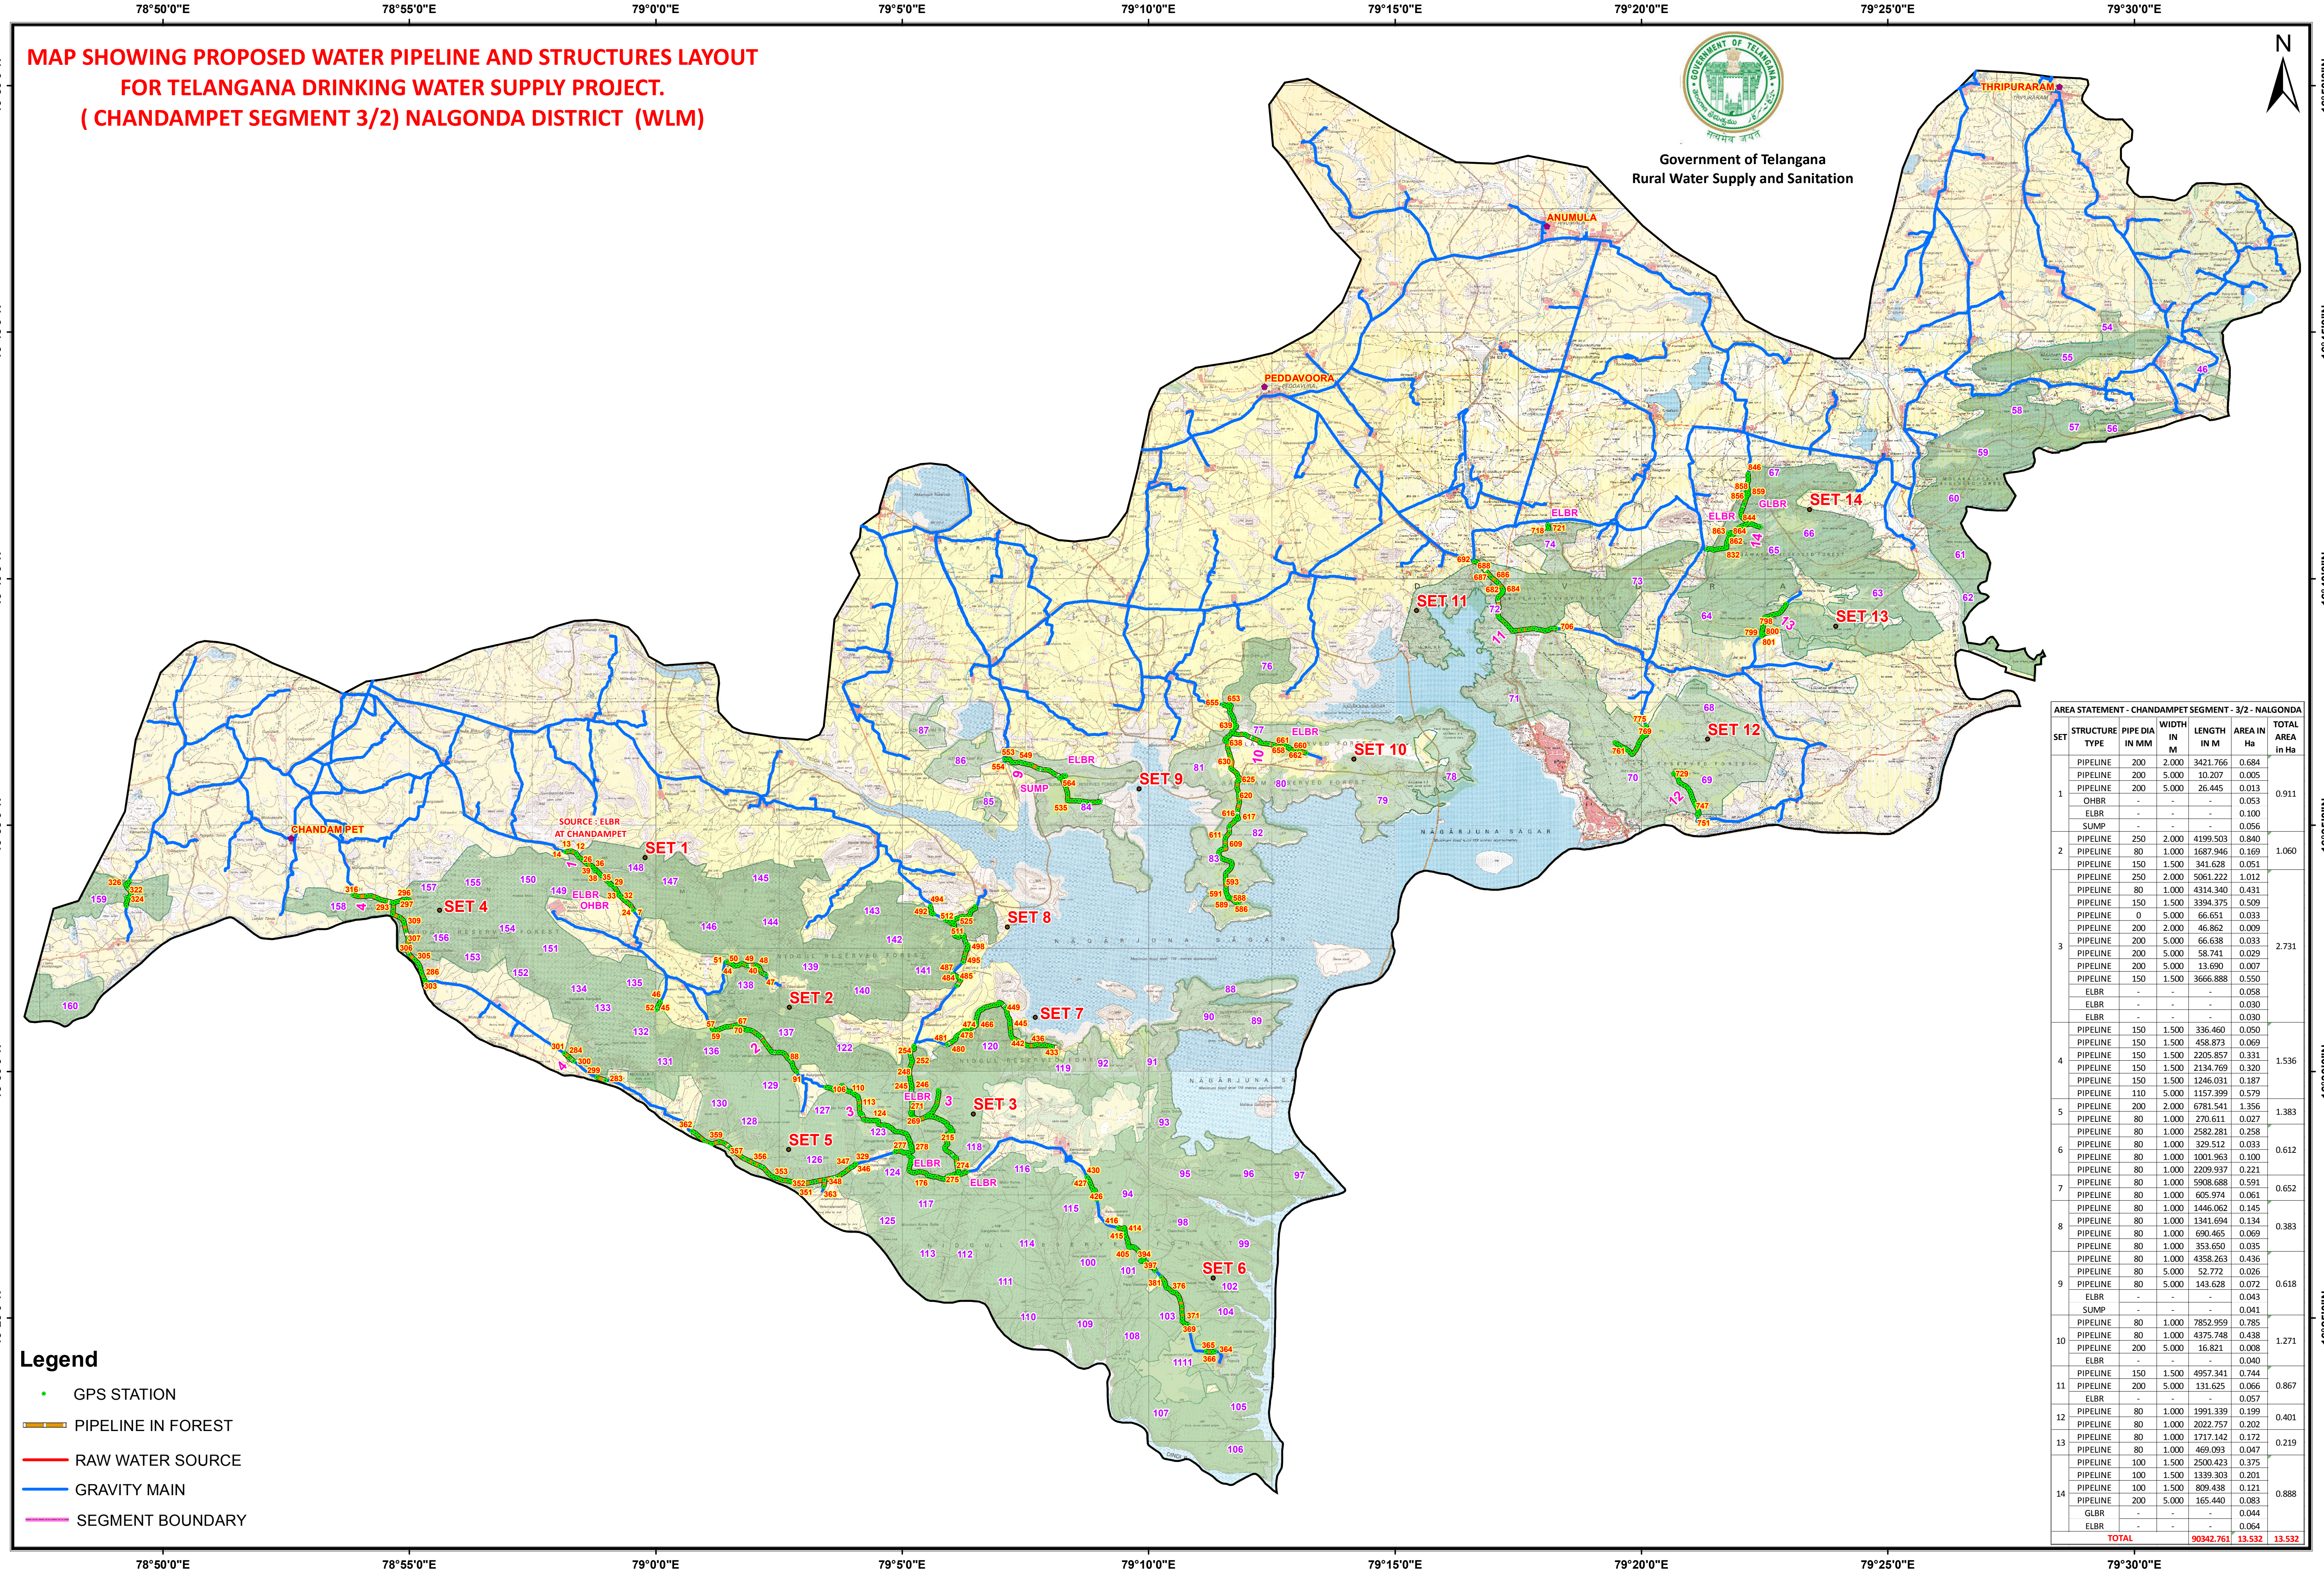

Government of Telangana
Rural Water Supply and Sanitation

AREA STATEMENT - CHANDAMPET SEGMENT - 3/2 - NALGONDA						
SET	STRUCTURE TYPE	PIPE DIA IN MM	WIDTH IN IN	LENGTH IN M	AREA IN Ha	TOTAL AREA IN Ha
1	PIPELINE	200	2.000	3421.766	0.684	0.911
	PIPELINE	200	5.000	10.207	0.005	
	PIPELINE	200	5.000	26.445	0.013	
	OHBR	-	-	-	0.053	
	ELBR	-	-	-	0.100	
2	SUMP	-	-	-	0.056	1.060
	PIPELINE	250	2.000	4199.503	0.840	
	PIPELINE	80	1.000	1687.946	0.169	
	PIPELINE	150	1.500	341.628	0.051	
	PIPELINE	250	2.000	5061.222	1.012	
3	PIPELINE	80	1.000	4314.340	0.431	2.731
	PIPELINE	150	1.500	3394.375	0.509	
	PIPELINE	0	5.000	66.651	0.033	
	PIPELINE	200	2.000	46.862	0.009	
	PIPELINE	200	5.000	66.638	0.033	
	PIPELINE	200	5.000	58.741	0.029	
	PIPELINE	200	5.000	13.690	0.007	
	PIPELINE	150	1.500	3666.888	0.550	
	ELBR	-	-	-	0.058	
	ELBR	-	-	-	0.030	
4	ELBR	-	-	-	0.030	1.536
	PIPELINE	150	1.500	336.460	0.050	
	PIPELINE	150	1.500	458.873	0.069	
	PIPELINE	150	1.500	2205.857	0.331	
	PIPELINE	150	1.500	2134.769	0.320	
5	PIPELINE	150	1.500	1246.031	0.187	1.383
	PIPELINE	110	5.000	1157.399	0.579	
	PIPELINE	200	2.000	6781.541	1.356	
	PIPELINE	80	1.000	270.611	0.027	
	PIPELINE	80	1.000	2582.281	0.258	
6	PIPELINE	80	1.000	329.512	0.033	0.612
	PIPELINE	80	1.000	1001.963	0.100	
	PIPELINE	80	1.000	2209.937	0.221	
	PIPELINE	80	1.000	5908.688	0.591	
	PIPELINE	80	1.000	605.974	0.061	
7	PIPELINE	80	1.000	1446.062	0.145	0.383
	PIPELINE	80	1.000	1341.694	0.134	
	PIPELINE	80	1.000	690.465	0.069	
	PIPELINE	80	1.000	353.650	0.035	
	PIPELINE	80	1.000	4358.263	0.436	
8	PIPELINE	80	5.000	52.772	0.026	0.618
	PIPELINE	80	5.000	143.628	0.072	
	ELBR	-	-	-	0.043	
	SUMP	-	-	-	0.041	
	PIPELINE	80	1.000	7852.959	0.785	
9	PIPELINE	80	1.000	4375.748	0.438	1.271
	PIPELINE	200	5.000	16.821	0.008	
	ELBR	-	-	-	0.040	
	PIPELINE	150	1.500	4957.341	0.744	
	PIPELINE	200	5.000	131.625	0.066	
10	ELBR	-	-	-	0.057	0.867
	PIPELINE	80	1.000	1991.339	0.199	
	PIPELINE	80	1.000	2022.757	0.202	
	PIPELINE	80	1.000	1717.142	0.172	
	PIPELINE	80	1.000	469.093	0.047	
11	PIPELINE	100	1.500	2500.423	0.375	0.219
	PIPELINE	100	1.500	1339.303	0.201	
	PIPELINE	100	1.500	809.438	0.121	
	PIPELINE	200	5.000	165.440	0.083	
	GLBR	-	-	-	0.044	
12	ELBR	-	-	-	0.064	0.888
	ELBR	-	-	-	0.064	
TOTAL				90342.761	13.532	13.532