


Map showing Forest area proposed for Diversion for Widening and Strengthening of Road From R&B Road To Kosagutta Road at Kosagutta(V) Pempli (M), Khanapur Division in favour of District PR Engineer, P.I.U Division Nirmal.

Length in mts - 648.83 m
Width in mts - 6 m
Area_Ha - 0.3893 Ha

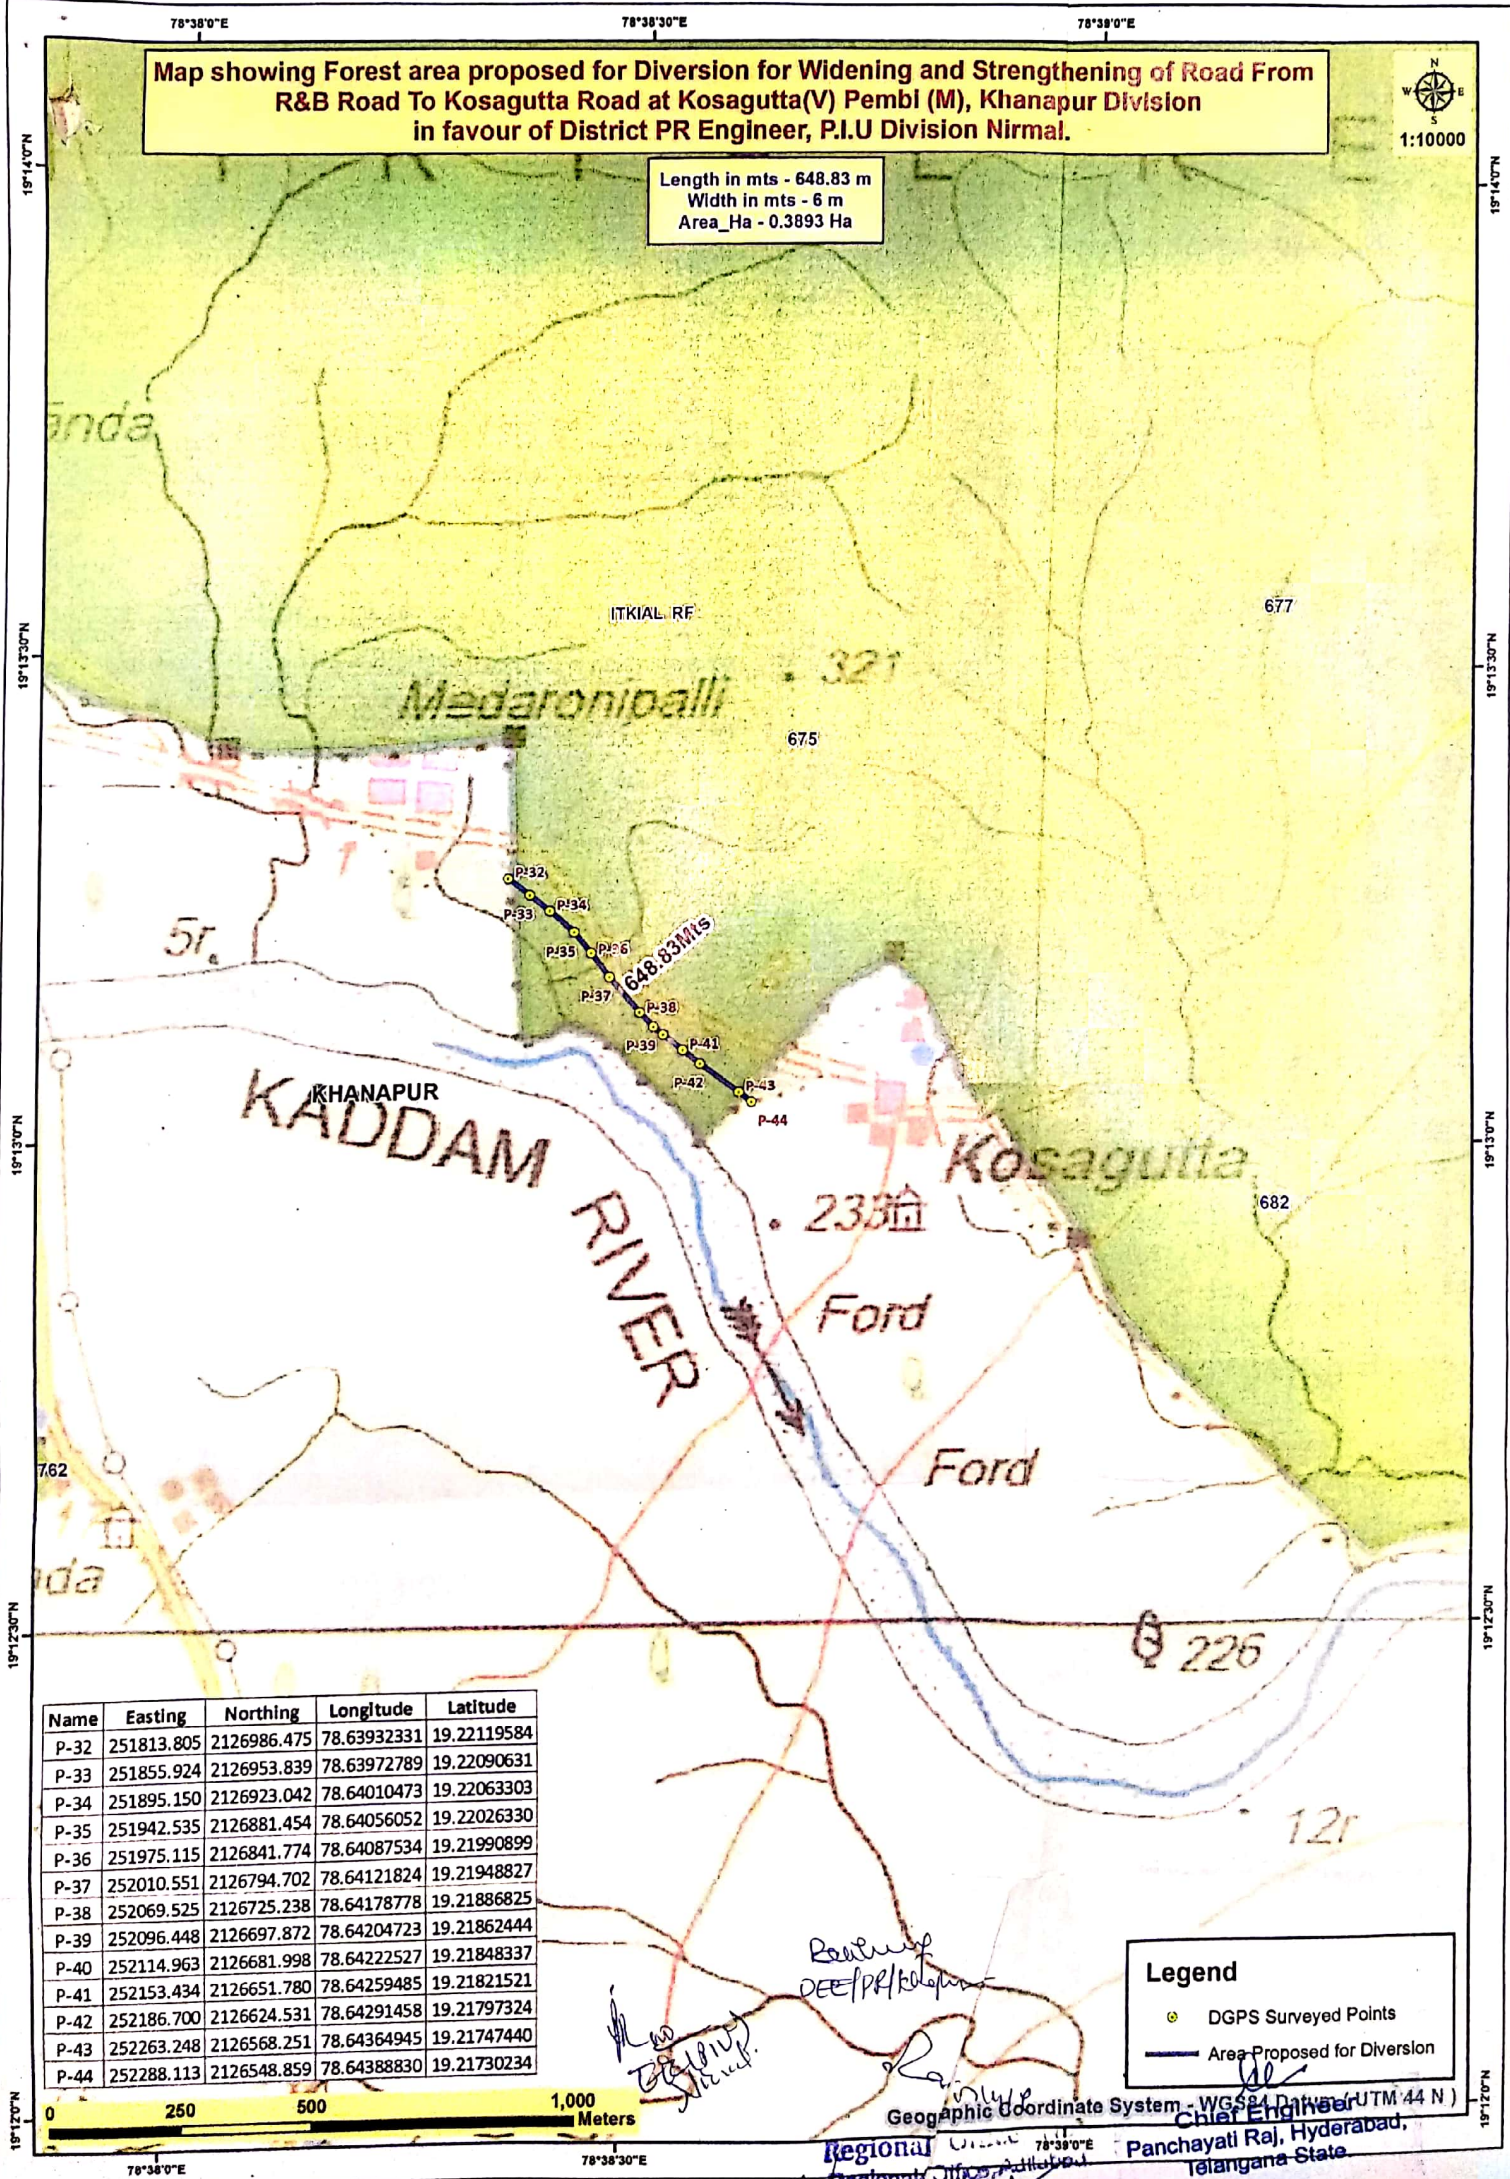

Name	Easting	Northing	Longitude	Latitude
P-32	251813.805	2126986.475	78.63932331	19.22119584
P-33	251855.924	2126953.839	78.63972789	19.22090631
P-34	251895.150	2126923.042	78.64010473	19.22063303
P-35	251942.535	2126881.454	78.64056052	19.22026330
P-36	251975.115	2126841.774	78.64087534	19.21990899
P-37	252010.551	2126794.702	78.64121824	19.21948827
P-38	252069.525	2126725.238	78.64178778	19.21886825
P-39	252096.448	2126697.872	78.64204723	19.21862444
P-40	252114.963	2126681.998	78.64222527	19.21848337
P-41	252153.434	2126651.780	78.64259485	19.21821521
P-42	252186.700	2126624.531	78.64291458	19.21797324
P-43	252263.248	2126568.251	78.64364945	19.21747440
P-44	252288.113	2126548.859	78.64388830	19.21730234

Legend

- DGPS Surveyed Points
- Area Proposed for Diversion

Geographic Coordinate System - WGS84 Datum (UTM 44 N)

Regional Chief Engineer
Regional Office, Panchayati Raj, Hyderabad, Telangana State