
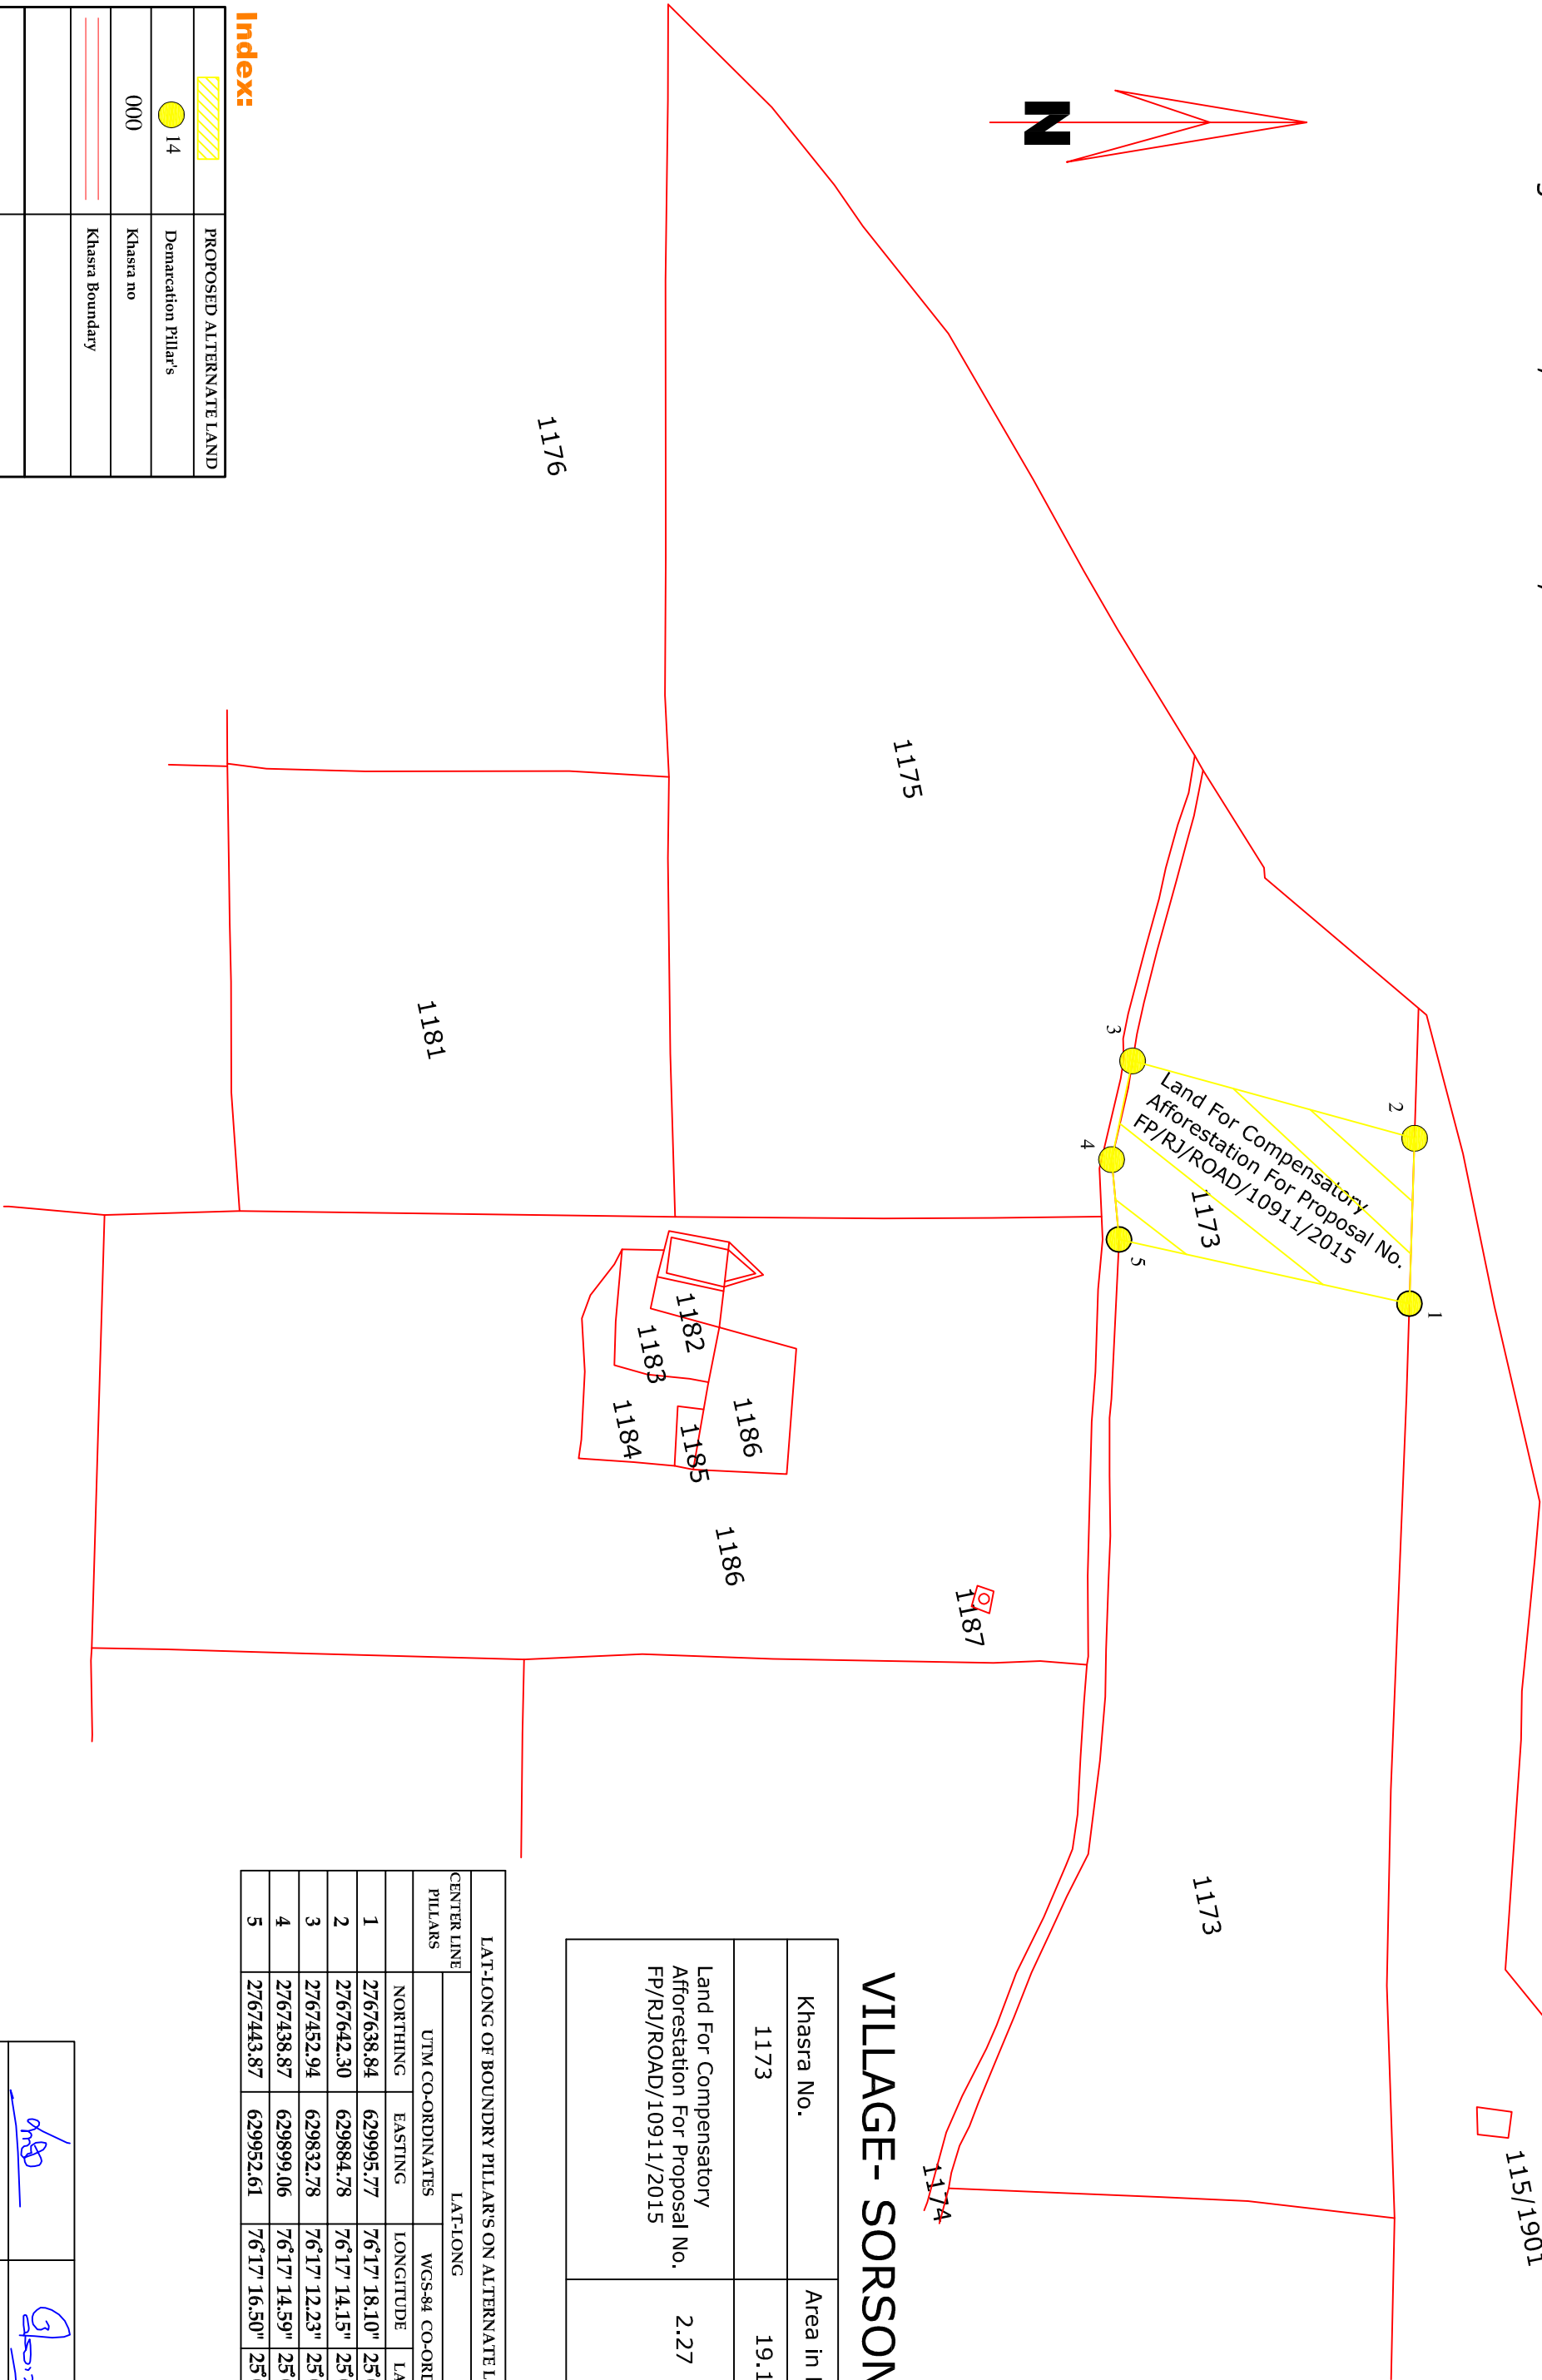


LAYOUT PLAN OF ALTERNATE LAND FOR FOREST

KHASRA NO.: 1173

Village: SORSON, Tehsil : ANTA, Distt. BARAN

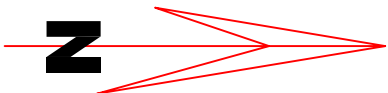

LAT-LONG OF BOUNDARY PILLARS ON ALTERNATE LAND				
CENTER LINE PILLARS	LAT-LONG			
	UTM CO-ORDINATES		WGS-84 CO-ORDINATES	
	NORTHING	EASTING	LONGITUDE	LATITUDE
1	2767638.84	629995.77	76°17' 18.10"	25°01' 07.39"
2	2767642.30	629884.78	76°17' 14.15"	25°01' 07.53"
3	2767452.94	629832.78	76°17' 12.23"	25°01' 01.40"
4	2767438.87	629899.06	76°17' 14.59"	25°01' 00.92"
5	2767443.87	629952.61	76°17' 16.50"	25°01' 01.06"

Khasra No.	Area in Hact.
1173	19.15
Land For Compensatory Afforestation For Proposal No. FP/RJ/ROAD/10911/2015	
2.27	

VILLAGE - SORSON

	PROPOSED ALTERNATE LAND
14	Demarcation Pillar's
000	Khasra no
	Khasra Boundary

Index:

ASSISTANT ENGINEER	EXECUTIVE ENGINEER
PWD SUB. DIV. CHHABRA	PWD DIV. CHHABRA