
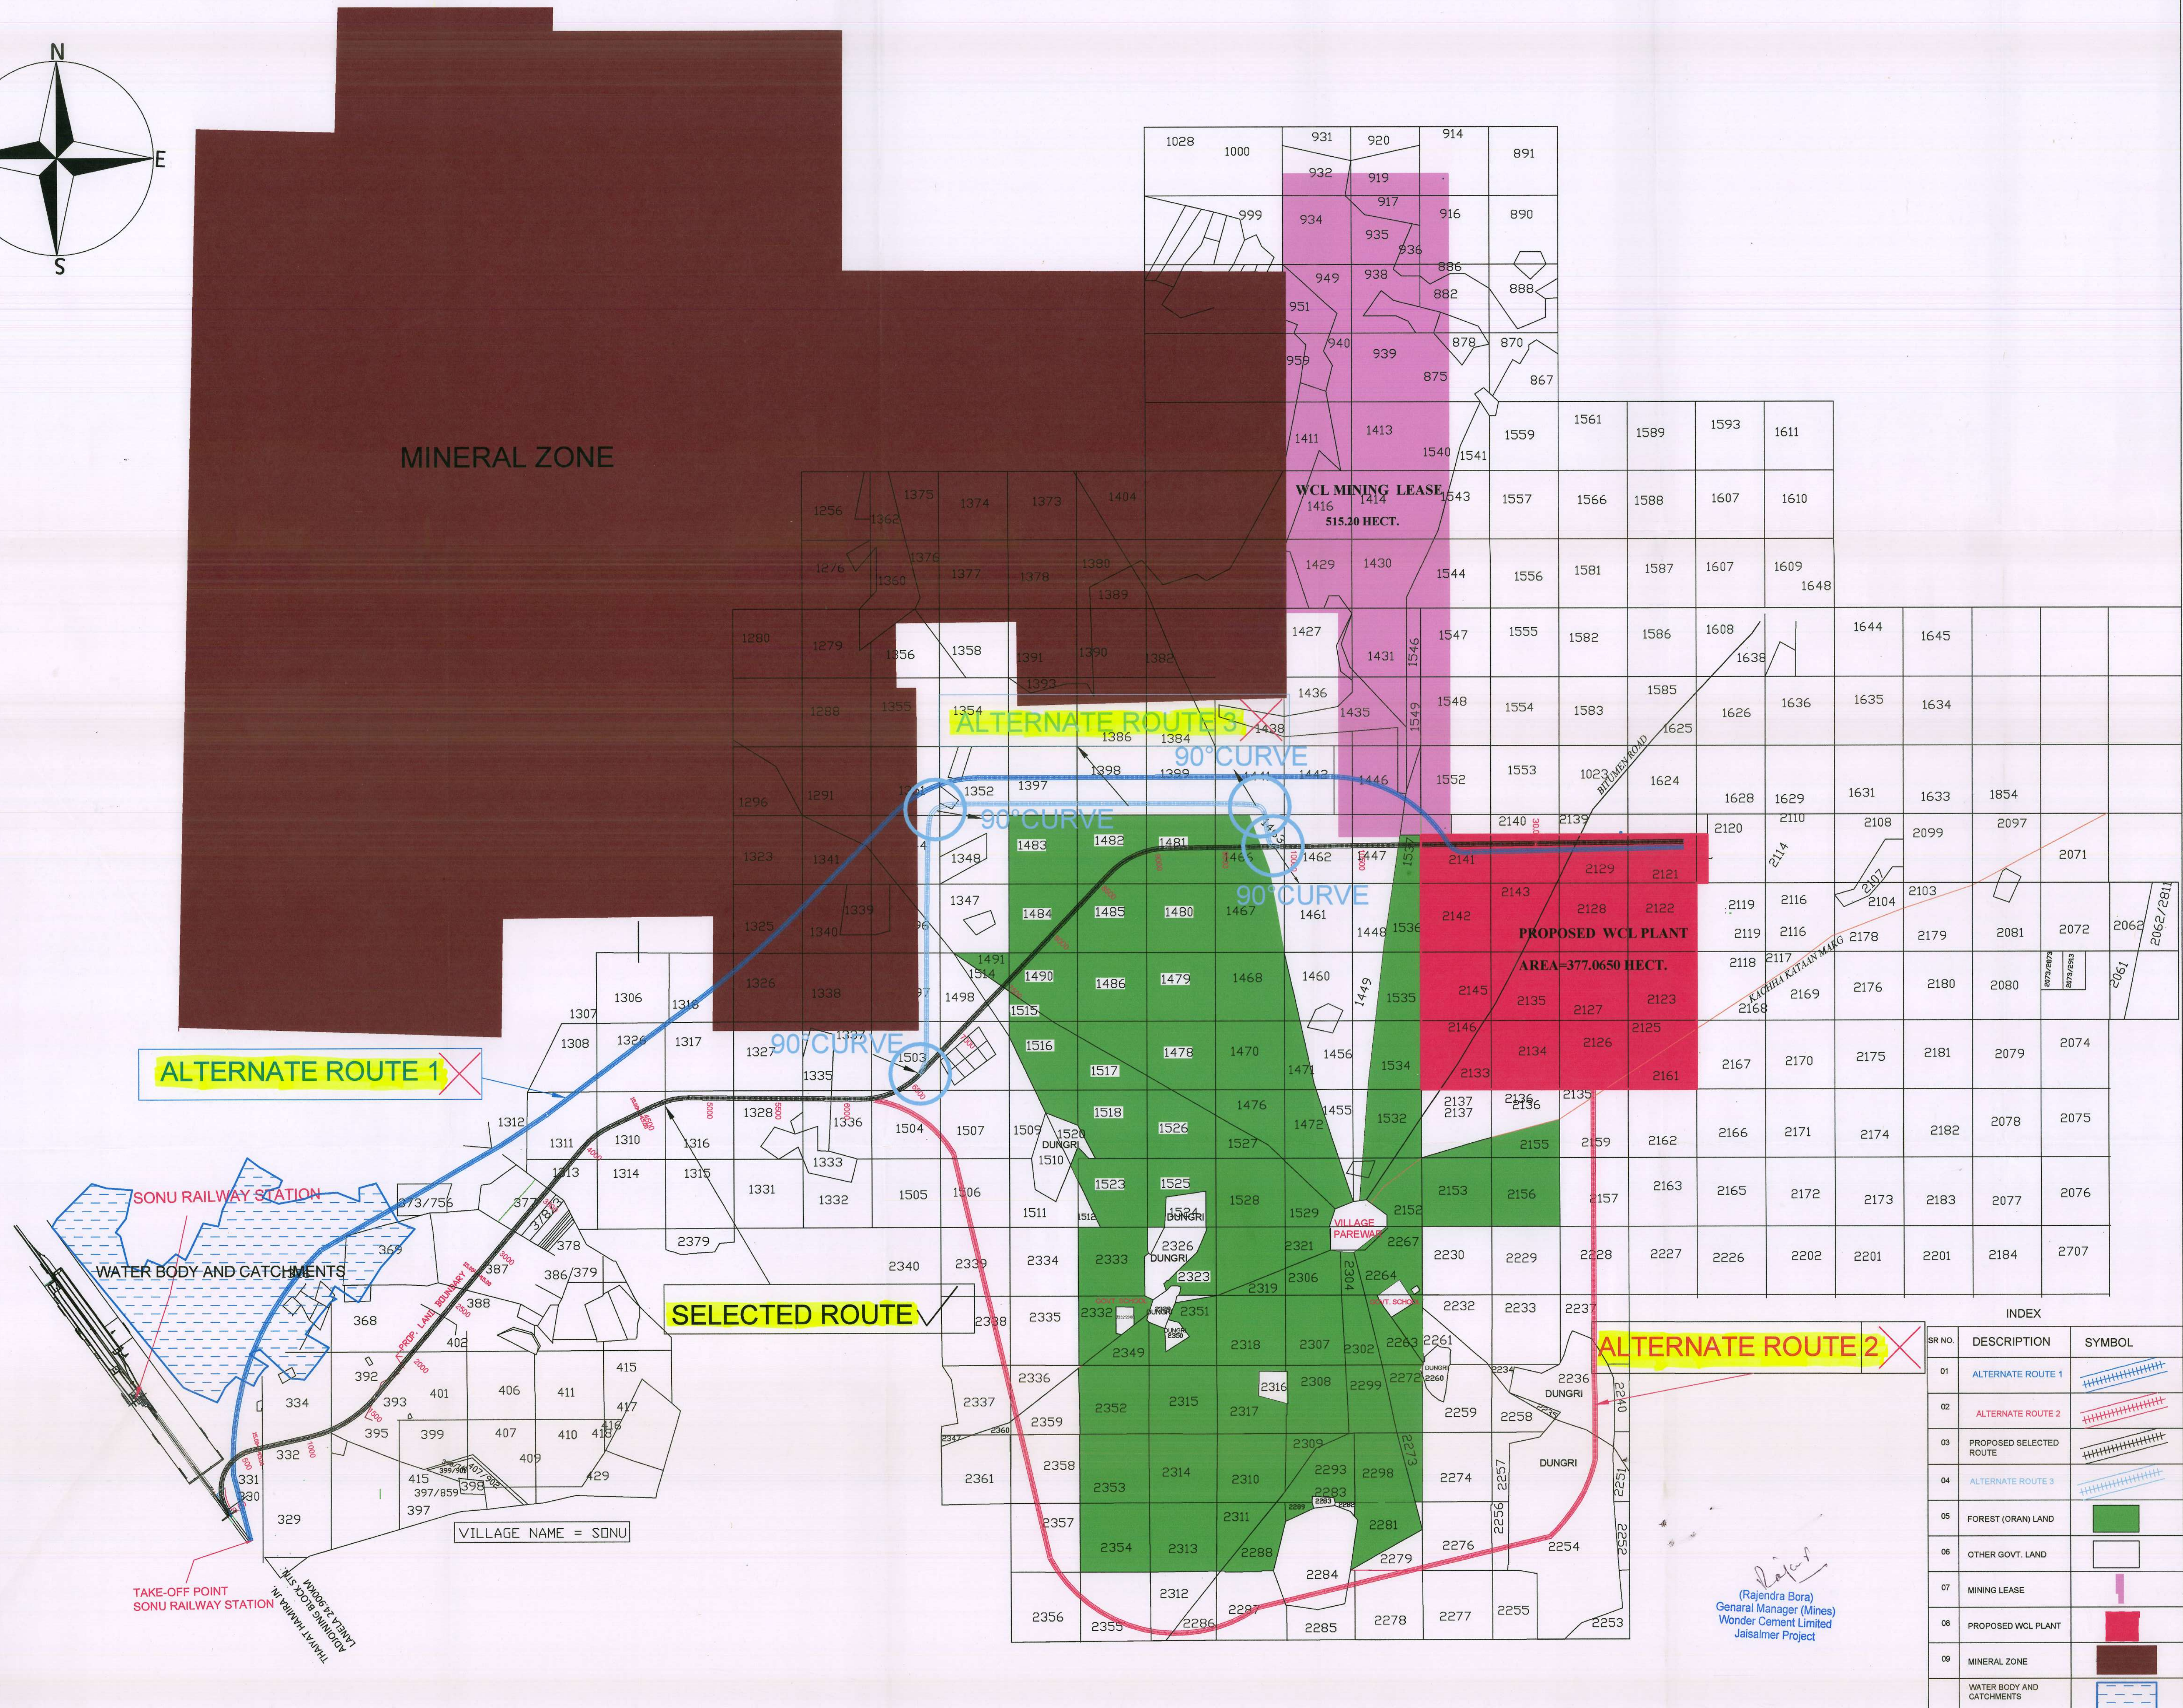


FOR RAILWAY LINE OF PRIVATE SIDING OF
CEMENT PLANT OF WONDER CEMENT LTD. UNDER FCA -1980

FORM - A , PART -I

SCALE = 1 CM : 200M

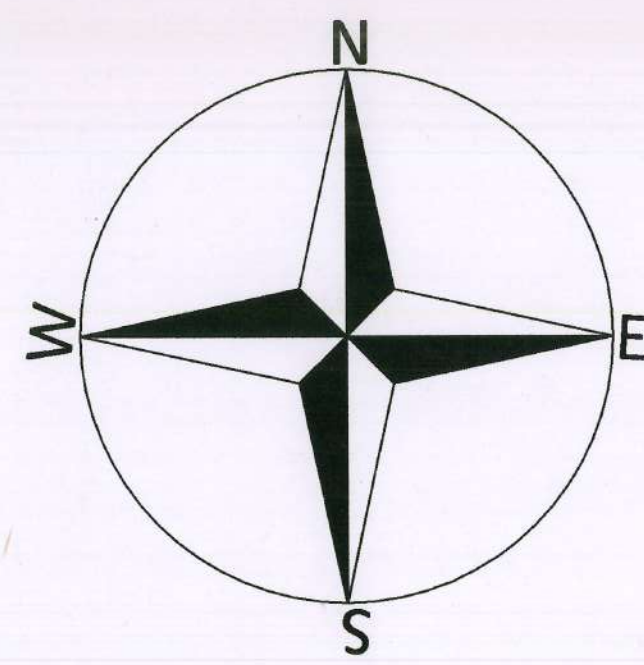

INDEX		
SR. NO.	DESCRIPTION	SYMBOL
01	ALTERNATE ROUTE 1	
02	ALTERNATE ROUTE 2	
03	PROPOSED SELECTED ROUTE	
04	ALTERNATE ROUTE 3	
05	FOREST (ORAN) LAND	
06	OTHER GOVT. LAND	
07	MINING LEASE	
08	PROPOSED WCL PLANT	
09	MINERAL ZONE	
	WATER BODY AND CATCHMENTS	

(Rajendra Bora)
General Manager (Mines)
Wonder Cement Limited
Jaisalmer Project