
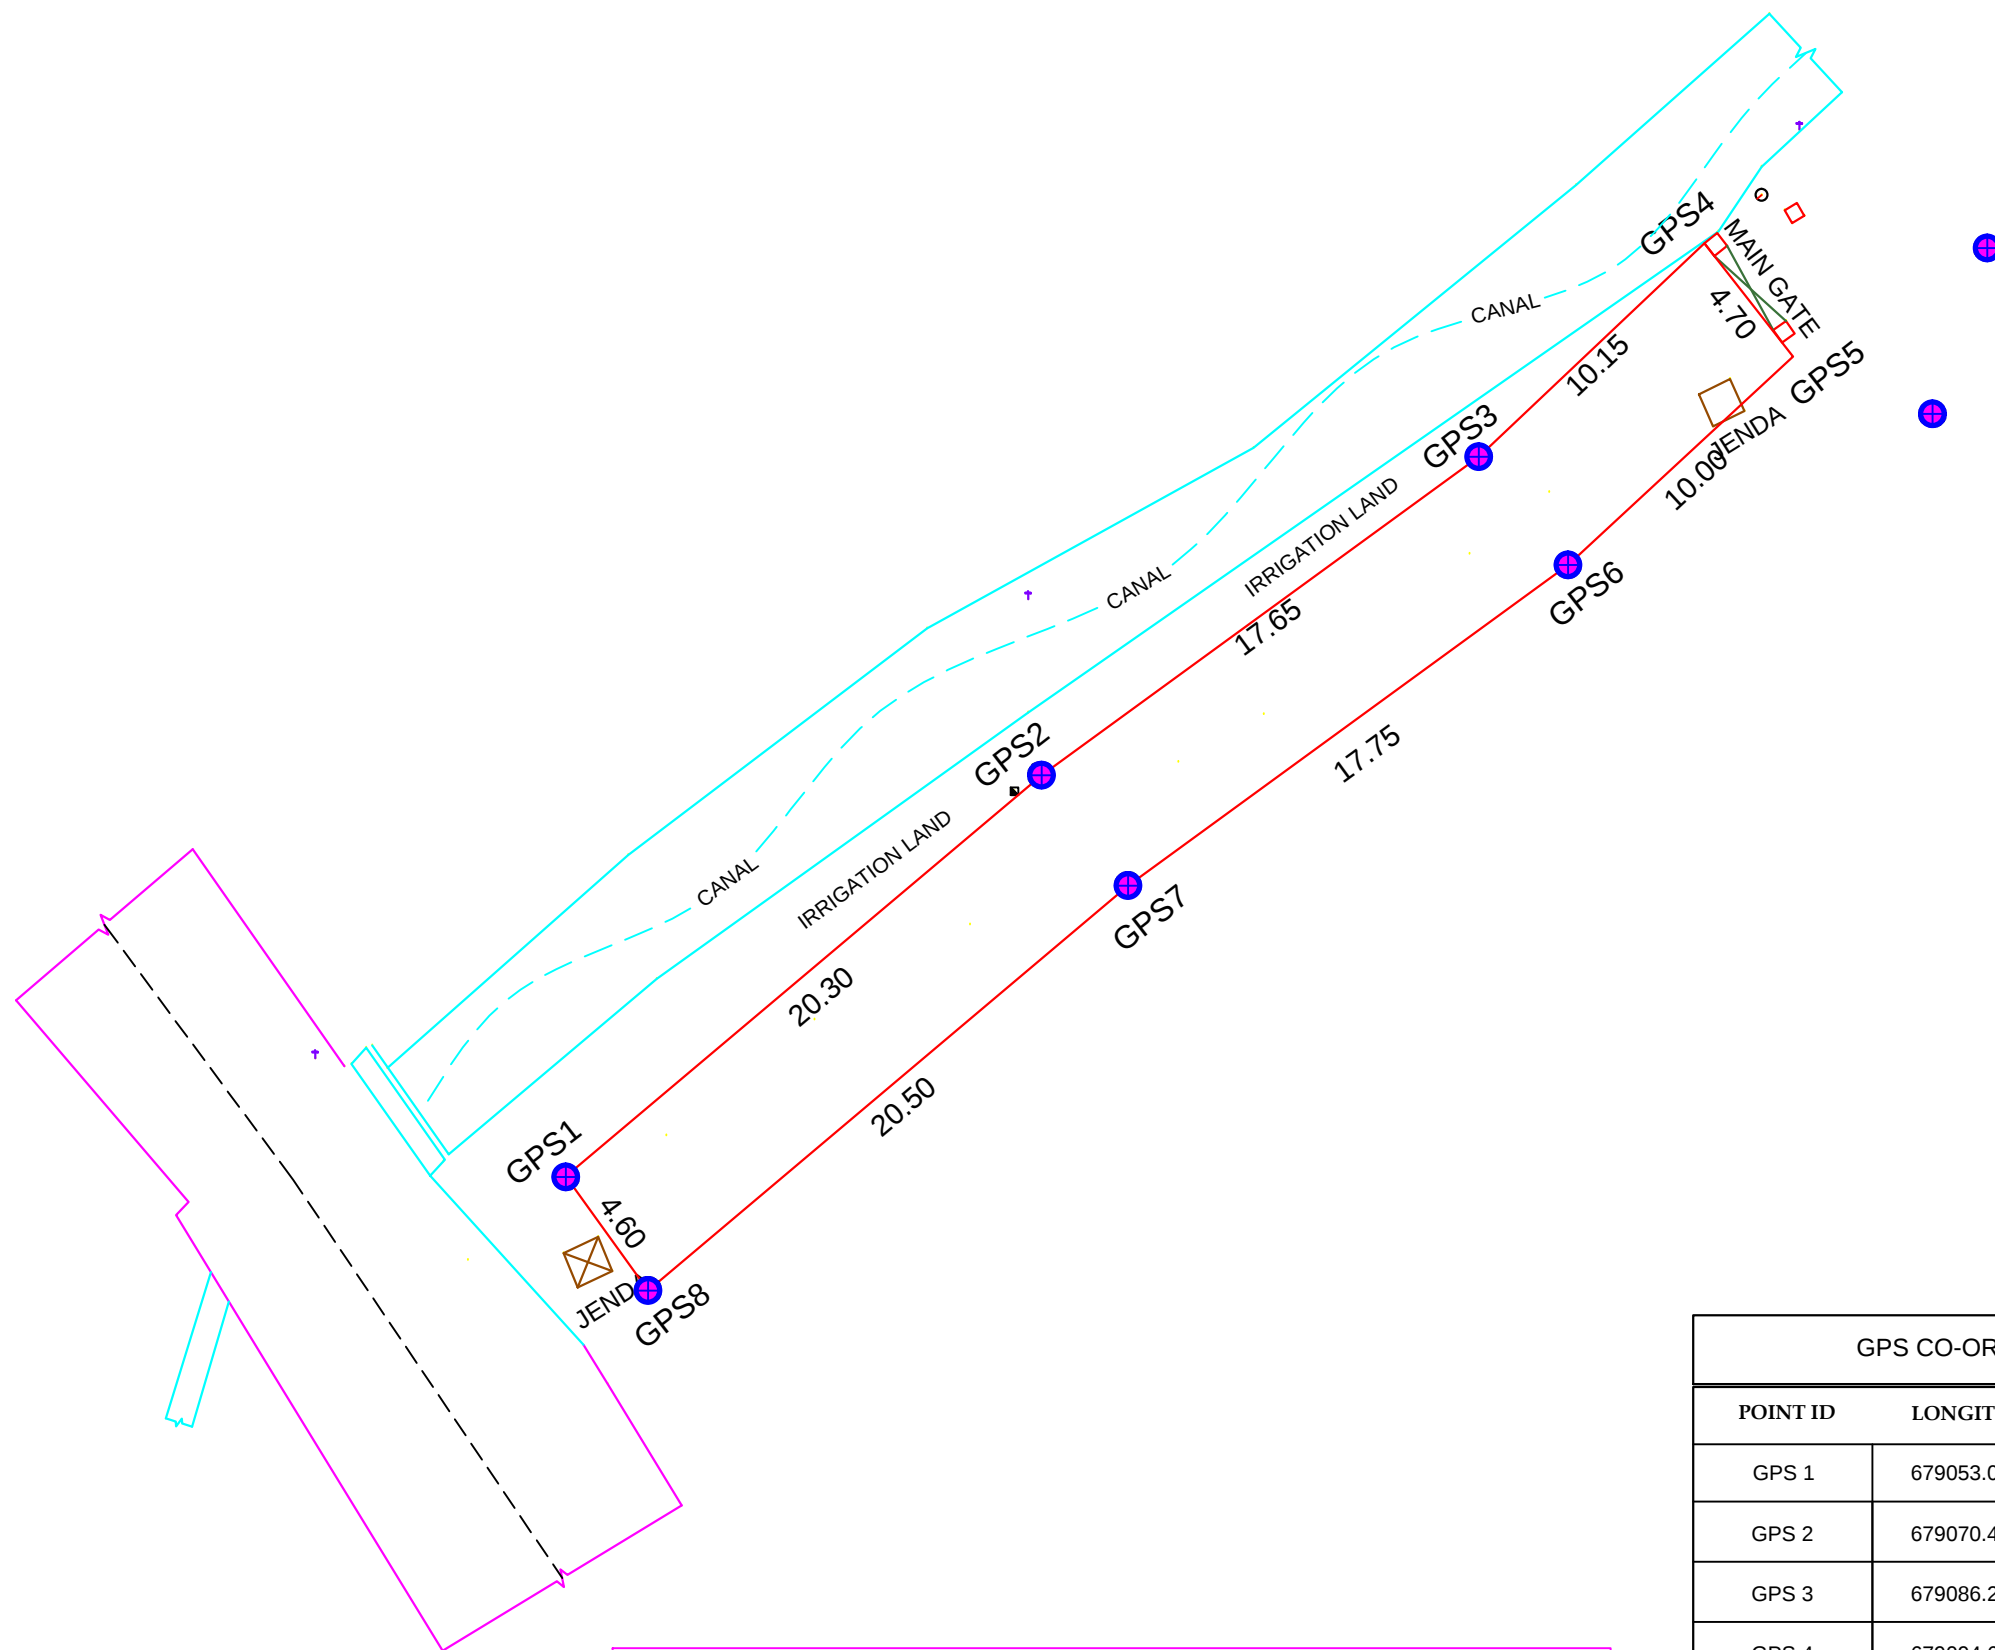


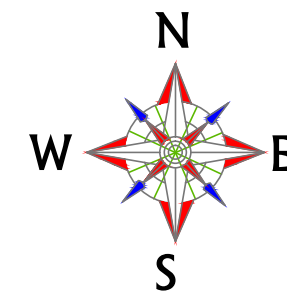

Proposed Road Area : 5.45 Cents

GPS CO-ORDINATES		
POINT ID	LONGITUDE	LATITUDE
GPS 1	679053.032 E	1178695.571 N
GPS 2	679070.463 E	1178705.989 N
GPS 3	679086.226 E	1178713.957 N
GPS 4	679094.610 E	1178719.642 N
GPS 5	679096.876 E	1178715.529 N
GPS 6	679088.527 E	1178709.999 N
GPS 7	679072.669 E	1178701.983 N
GPS 8	679055.069 E	1178691.464 N

- Boundary
- Road
- Building
- Electric Post
- Survey Stone

Surveyed by, Job No: 220549

GEO

SURVEY SOLUTIONS

Garudaa Built - In (1 st Floor)
Near Rappadi, Opp.Athulya Beauty Parlour,
West Fort Road, Palakkad - 678001.
geosurveys2013@gmail.com
Ph: +91-9947718077, 8289918077