


TO NAGPUR

TO ARMORI

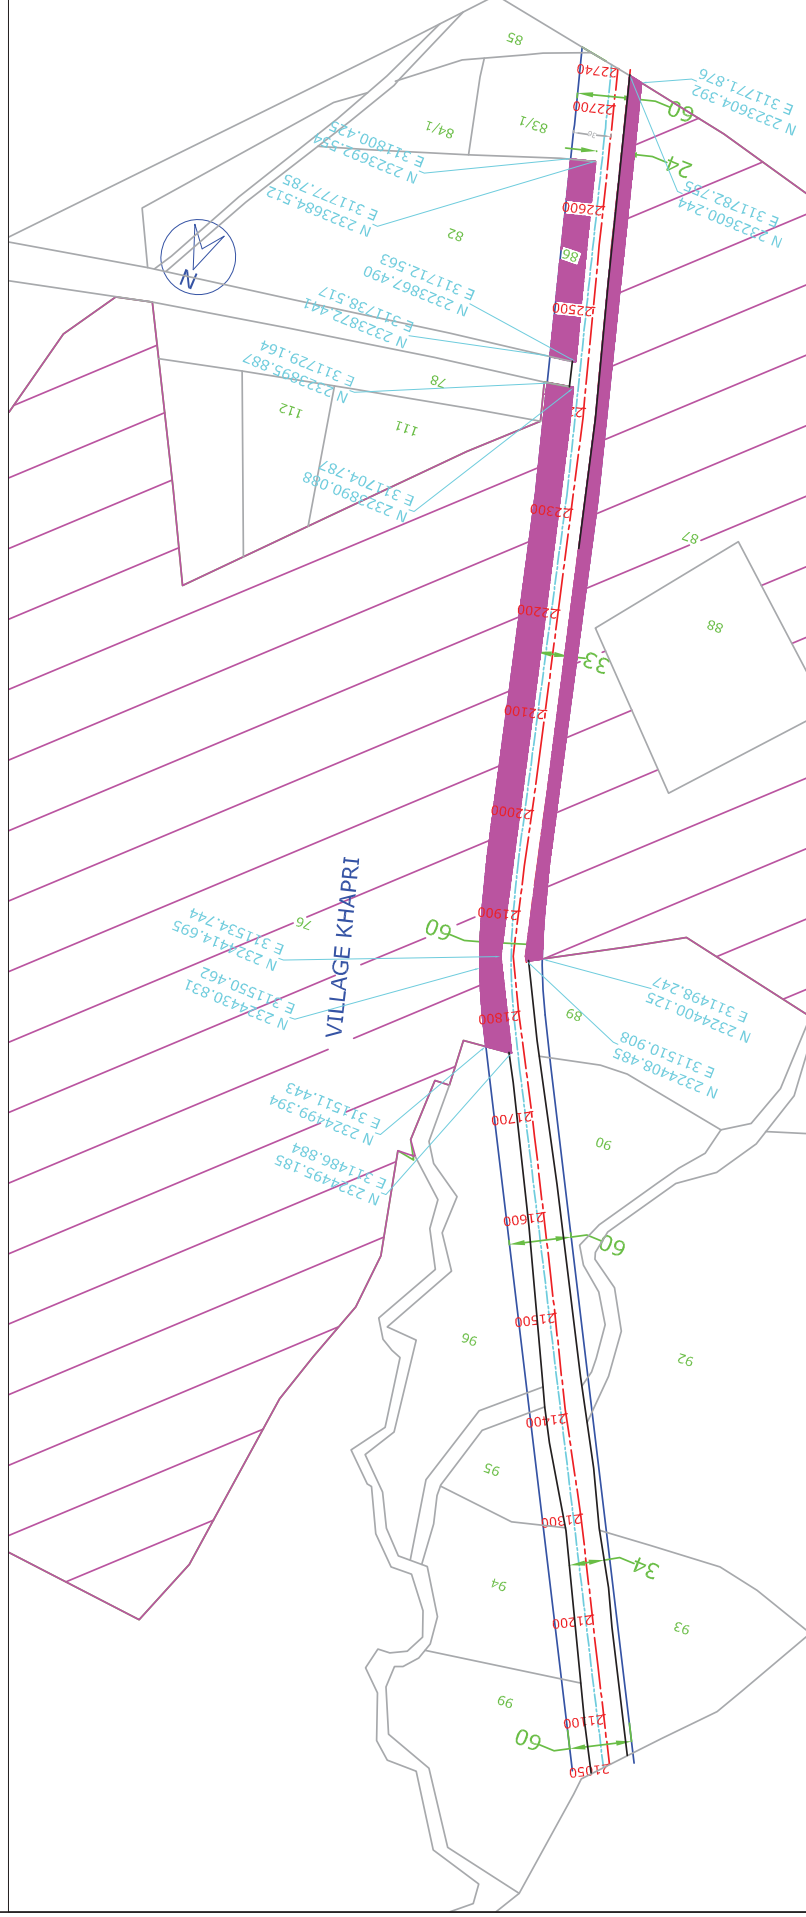

**Nagpur to Umred Section of NH-353 D in the State of Maharashtra to four lane with paved shoulder
(Package-1A, Start km 6/400 to End km 40/000)**

Sl. No.	Name of the district	Name of the taluk	Name of the village	Existing Chainage		Proposed Chainage		EROW	PROW	EX.Length	Area Required LHS	Area Required RHS	LHS Side Area in Sq.	RHS Side Area in Sq.	LHS Side Area in Ha.	RHS Side Area in Ha.	Total Area in hectares	Khasra No.	Type of Land	Nature of Land			
1	Nagpur	Umred	Khapri	Start	End	21+757	22+420	24	60	663	25		16575		1.6575		1.6575	76/1, 76/2	Government	Jhudpi Jungle			
																					Start	End	21+939
				2	Nagpur	Umred	Khapri	Start	End	22+440	22+643	24	60	203	24		4872		0.4872		0.4872	86	Government
Start	End	22+052	22+920																				
3	Nagpur	Umred	Khapri					Start	End	21+850	22+740	24	60	890	11		9790		0.979	0.9790	3.1237	87	Government
				Start	End	22+630	22+830																
				Total Area Village																			
LEGEND:-				PROJECT :																			
EXISTING CENTER LINE				KHASRA LINE				CLIENT :				Theme Engineering Services Pvt. Ltd.											
PROPOSED CENTER LINE				REQUIRED PROTECTED FOREST								INCORPORATION OF MAGPUR - JHARDI - NAGBIR - BHAMMIPUR - ANANDI SECTION OF NH-353 TO 24 ACROSS THE STATE OF MAHARASHTRA (PAC-1), MAGPUR TO JHARDI SECTION FROM KM 8.500 TO KM 54.000											
EXISTING ROW				REQUIRED JUHUPI JUNGLE								TITLE : LAND PLAN											
PROPOSED ROW				REQUIRED BIG TREE FOREST								CHANGAGE : 21+650 TO 22+740 km.											
												CHECKED BY : V.K.AMAR				DRAWN BY : K.C.YADAV				SCALE : H=1:5000			
												DESIGNED BY : R.SANKHIA				APPROVED BY :				DRG. NO. : TESHNH-353/LD/LAN/ PLAN / 06			
																				REVISION : R-0			

PROJECT :		UPGRADATION OF NAGPUR - UMRED - NAGBIR - BHOJ-BHUPUR - ARMORI SECTION OF NH-353 TO 24 LANE IN THE STATE OF MAHARASHTRA (PAC-1), LAP-UP TO UMRED SECTION (FROM KM 630 TO KM 5400)	
CLIENT :		Thame Engineering Services Pvt. Ltd. B-24, Gokul Vihar, Jodhpur Circle, Indore-461001 (M.P.) Email : info@thameengineering.com , Tel: 0731-2372469 Website : www.thameengineering.com	
TITLE :		LAND PLAN	
CHECKED BY :		V.K.AMAR	
DESIGNED BY :		R.SANKHUA	
DRAWN BY :		K.C.YADAV	
APPROVED BY :			
CHANGE :		21+850 TO 22+740 NM.	
SCALE :		H=1:5000	
DRG. NO. :		TES/NH-353/LAND PLAN/ 05	
REVISION :		R-0	


TO ARMORI



(Package-IA, Start km 6/400 to End km 40/000)

Sl. No.	Name of the district	Name of the taluk	Name of the village	Existing Chainage		Proposed Chainage		EROW	PROW	EX.Length	Area Require d LHS	Area Require d RHS	LHS Side Area in Sq	RHS Side Area inSq.	LHS Side Area in Ha.	RHS Side Area in Ha.	Total Area in haectares	Khasra No.	Type of Land	Nature of Land	
Start	End	Start	End	Start	End																
1	Nagpur	Unred	Pachgaon	22740	23280	22740	22+920	23+489	24	60	540		15	8100		0.81	0.8100	446	Government	Forest Department	
2	Nagpur	Unred	Pachgaon	22740		22740	22+920	23+219	24	60	270	23	6210		0.6210		0.6210	447	Government	Forest Department	
3	Nagpur	Unred	Pachgaon	23020	23300	23020	23+229	23+509	24	60	280	21	5880		0.5880		0.5880	459	Government	Forest Department	
Total Area Village																					
LEGEND:-				Khasra Line		_____		CLIENT :		Consent/No		PROJECT :									
EXISTING CENTER LINE				— — — — —		REQUIRED PROTECTED FOREST						Theme Engineering Services Pvt. Ltd.		UPGRADATION OF MAGPUR - JAKRED - NAGBHIR - NAGBIR - BIRAMPUR - ARNOR SECTION OF NH-353D TO 24 LANE IN THE STATE OF MAHARASHTRA (PAC-1), MAGPURI TO UNITED SECTION (FROM NH 8350 TO NH 54000)							
PROPOSED CENTER LINE				— — — — —		REQUIRED JALIOPI JANKLE						Phone : 91-41-23445656-5657 / 91-41-23445657		TITLE : LAND PLAN							
EXISTING ROW				— — — — —		REQUIRED BIG TREE FOREST						Website : www.themeengr.com		CHAINAGE : 227+40 TO 23+489 km.							
PROPOSED ROW				— — — — —								CHECKED BY : V.K.AMAR		DRAWN BY : K.C.YADAV		SCALE : HT:1/5000		DRG. NO. : TES/NH-353D/LAN PLAN/ 06			
												DESIGNED BY : A.SANKHLA		APPROVED BY :		REVISION: R-0					


TO ARMORI

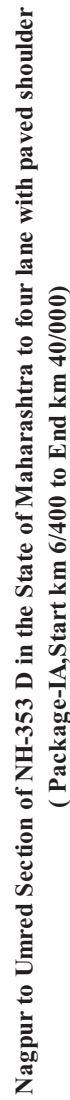

Sl. No.	Name of the district	Name of the taluk	Name of the village	Existing Chainage		Proposed Chainage		EROW	PROW	EX.Length	Area Required LHS	Area Required RHS	LHS Side Area in Sq.	RHS Side Area inSq.	LHS Side Area in Ha.	RHS Side Area in Ha.	Total Area in ha/tares	Khasra No.	Type of Land	Nature of Land																			
				Start	End	Start	End																																
1	Nagpur	Umred	Dawlinet	24+170	24+825	24+378	25+033	24	60	655	23		15065				1.5065	1/1	Government	Forest Department																			
2	Nagpur	Umred	Dawlinet								23		0				0.0000	1/2	Government	Jhudpi Jungle																			
3	Nagpur	Umred	Dawlinet	24+200	24+825	24+408	25+033	24	60	625	26		16250				1.6250	18	Government	Forest Department																			
Total Area Village																		3.1315																					
LEGEND:-		KHASRA LINE		PROJECT :														PROJECT :		PROJECT :																			
EXISTING CENTER LINE		— — — — —		REQUIRED PROTECTED FOREST														UPGRADATION OF MAGHUR - UMRED - NAGHUR - BHARMAPURI - AMON SECTION OF NH-353 TO 24 LANE IN THE STATE OF MADHAPUR (PG-1), MADHUR TO UMRED SECTION (FROM INAI 8300 TO INAI 54000)		UPGRADATION OF MAGHUR - UMRED - NAGHUR - BHARMAPURI - AMON SECTION OF NH-353 TO 24 LANE IN THE STATE OF MADHAPUR (PG-1), MADHUR TO UMRED SECTION (FROM INAI 8300 TO INAI 54000)																			
PROPOSED CENTER LINE		— — — — —		REQUIRED JUHPI JUNGLE														TITLE : LAND PLAN		TITLE : LAND PLAN																			
EXISTING ROW		— — — — —		REQUIRED BIG TREE FOREST														CHARGE : 22+850 TO 24+825 km.		CHARGE : 22+850 TO 24+825 km.																			
PROPOSED ROW		— — — — —																SCALE : H=1:5000		SCALE : H=1:5000																			
										CHECKED BY : V.K.AMAR										DRAWN BY : K.C.YADAV										DRG. NO. : TES/NH-353/D/LAND PLAN / 06									
										DESIGNED BY : R.SANKHIA										APPROVED BY :										REVISION : R-0									

TO NAGPUR

TO ARMORI

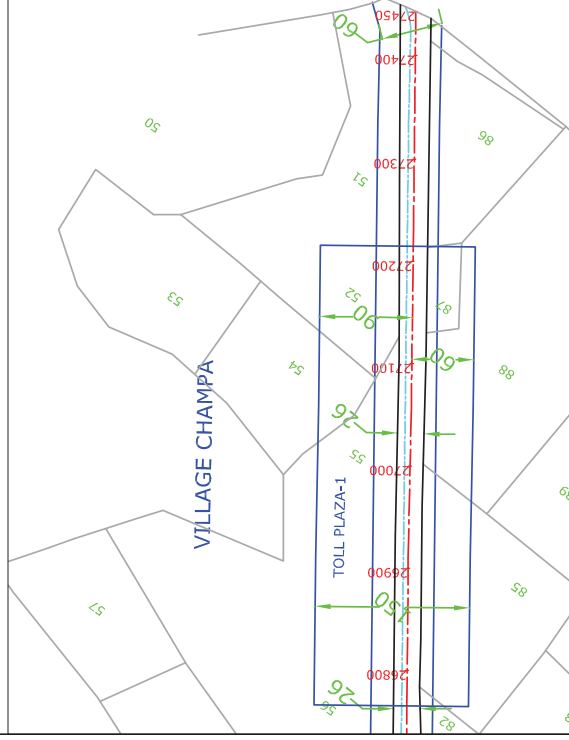

**Nagpur to Umred Section of NH-353 D in the State of Maharashtra to four lane with paved shoulder
(Package-1A, Start km 6/400 to End km 40/000)**

Sl. No.	Name of the district	Name of the taluk	Name of the village	Existing Chainage	Proposed Chainage	EROW	PROW	EX.Length	Area Required LHS	Area Required RHS	LHS Side Area in Sq.	RHS Side Area in Sq.	LHS Side Area in Ha.	RHS Side Area in Ha.	Total Area in hectares	Khasra No.	Type of Land	Nature of Land
1	Nagpur	Umred	Champa	24+825	25+060	25+275	24	60	23	235	5405		0.5405		0.5405	168	Government	Forest Department
2	Nagpur	Umred	Champa	25+050	25+096	25+275	24	60	23	46	1058		0.1058		0.1058	169	Government	Forest Department
3	Nagpur	Umred	Champa	25+070	25+363	25+285	24	60	24	293	7032		0.7032		0.7032	167	Government	Forest Department
4	Nagpur	Umred	Champa	25+800	25+815	26+015	24	60	18	15	270		0.0270		0.0270	178	Government	Jhudpi Jungle
5	Nagpur	Umred	Champa	25+815	25+930	26+030	24	60	18	115	2070		0.2070		0.2070	70	Government	Jhudpi Jungle
6	Nagpur	Umred	Champa	25+125	25+190		24	60	12	65		780	0.078		0.0780	166	Government	Jhudpi Jungle
7	Nagpur	Umred	Champa	25+198	25+205		24	60	12	7		84	0.0084		0.0084	160	Government	Jhudpi Jungle
20	Nagpur	Umred	Champa	24+400	24+425	25+620	24	60	13	25		325	0.0325		0.0325	156	Government	Jhudpi Jungle
Total Area Village																1.7024		

National Highways Authority of India



COUNT :

LEGEND:-	KHASRA LINE		
EXISTING CENTER LINE	REQUIRED PROTECTED FOREST		
PROPOSED CENTER LINE	REQUIRED JUDPI JUNGLE		
EXISTING ROW	REQUIRED BIG TREE FOREST		
PROPOSED ROW			

Consultant:
Theme Engineering Services Pvt. Ltd.
B-04, Gaud Vihar, Jankar Circle, Jabod-380017 (Guj)
Phone : 91-79-30000000
Email : theme@themeengineering.com, info@themeengineering.com
Website : www.themeengineering.com

CHECKED BY : V.K. AMAR
DESIGNED BY : R. SANKHIA
DRAWN BY : K.C. YADAV
APPROVED BY :
SCALE :- H=1:5000
DRG. NO. :- TES/NH-353/D/LAND PLAN / 08
REVISION :- R-0

PROJECT :
UPGRADATION OF NH-353 D, UNREDD - JACBIRE - CHAMPA - JUDPI - JUNGLE SECTION OF NH-353 D, 34 KM
LANE IN THE STATE OF MAHARASHTRA (PKG-1), NAGPUR TO UMRED SECTION FROM KM 6/400 TO KM 40/000
TITLE : **LAND PLAN**
CHAINAGE : 26+800 TO 27+450 km.

TO ARMORI



**Nagpur to Umrud Section of NH-353 D in the State of Maharashtra to four lane with paved shoulder
(Package-IA,Start km 6/400 to End km 40/000)**

[illegible]

TO NAGPUR


TO ARMORI



						CLIENT :		 National Highways Authority of India		Consultant:  Theme Engineering Services Pvt. Ltd. B-24, Gokul Vihar, Jyoti Nagar Circle, Indore-462011 (M.P.) Phone : 98-44-272485-87, Telefax : 98-44-272489 E-mail : info@themenghse.com Website : www.themenghse.com		PROJECT : UPGRADATION OF NAGPUR - UMRED - NAGBIR - BHOWMIPUR - ARMORI SECTION OF NH-530 TO 24 UNDER THE STATE OF MADHIAHAR (PC-1), MAP-01 TO UMRED SECTION FROM KM 0.00 TO KM 54.000	
										TITLE : LAND PLAN			
										CHANNAGE : 29+700 TO 30+125 m.			
										SCALE : H=1:5000			
								CHECKED BY : V.K.AMAR		DRAWN BY : K.C.YADAV			
								DESIGNED BY : R.SANKHIA		APPROVED BY :			
										DRG. NO. : TES/NH-353D/LAND PLAN / 11			
										REVISION : R-0			

TO NAGPUR

TO ARMORI

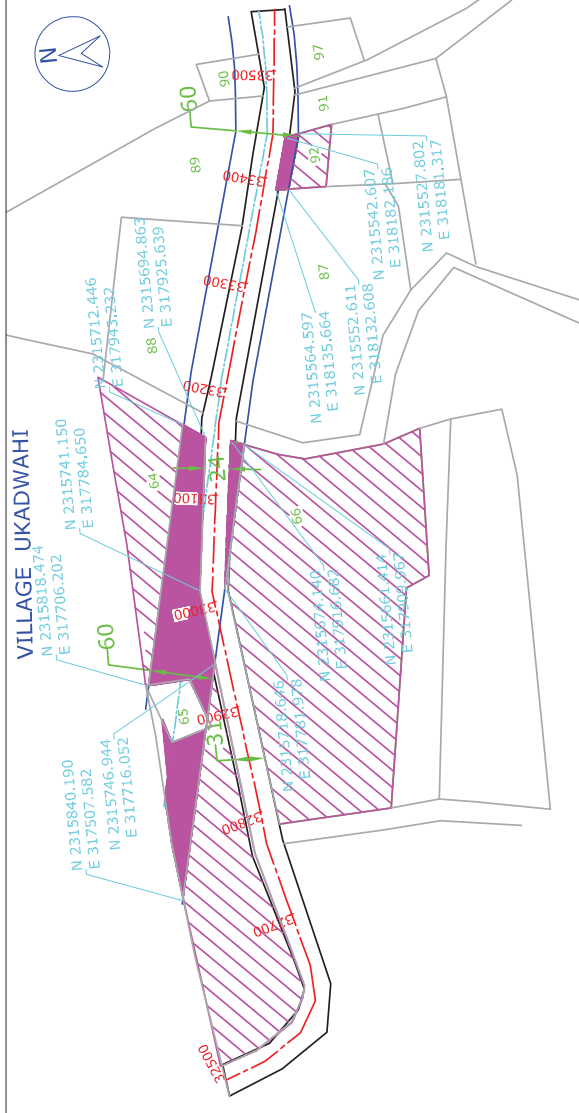

**Nagpur to Umred Section of NH-353 D in the State of Maharashtra to four lane with paved shoulder
(Package-1A, Start km 6/400 to End km 40/000)**

SL No.	Name of the district	Name of the taluk	Name of the village	Existing Chainage		Proposed Chainage		EROW	PROW	EX.Length	Area Required LHS	Area Required RHS	LHS Side Area in Sq.	RHS Side Area inSq.	LHS Side Area in Ha.	RHS Side Area in Ha.	Total Area in ha.	Khasra No.	Type of Land	Nature of Land	
				Start	End	Start	End														
1	Nagpur	Unred	Ukadwahi	32+800	33+160	33+071	33+328	24	60	360	33		11880		1.1880		1.1880	64	Government	Jhadachia Jungle	
2	Nagpur	Unred	Ukadwahi	33+000	33+150	33+066	33+318	24	60	150		12		1800	0.18		0.1800	66	Government	Jhadachia Jungle	
3	Nagpur	Unred	Ukadwahi	33+400	33+432	33+568	33+600	24	60	32		12		384	0.0384		0.0384	92	Government	Jhudpi Jungle	
4	Nagpur	Unred	Ukadwahi	33+600	34+040	33+768	34+211	24	60	440		13		5720	0.572		0.5720	98	Government	Jhadachia Jungle	
5	Nagpur	Unred	Ukadwahi	35+200	35+450	35+369	35+619	24	60	250		13		3250	0.325		0.3250	132	Government	Jhadachia Jungle	
6	Nagpur	Unred	Ukadwahi	35+450	35+700	35+619	35+869	24	60	250		9		2250	0.225		0.2250	127	Government	Jhadachia Jungle	
7	Nagpur	Unred	Ukadwahi	33+550	34+050	33+718	34+221	24	60	500	23		11500		1.1500		1.1500	106	Government	Jhudpi Jungle	
Total Area Village																			3.6784		

--	--	




National Highways Authority of India

Consultant:
Thorne Engineering Services Pvt. Ltd.
B-24, Gokul Vihar, Jyoti Nagar, Indore-462001 (M.P.)
Email : info@thorneengineering.com, Tel : 09444274467, 09444274468
Website : www.thorneengineering.com

TO NAGPUR


TO ARMORI

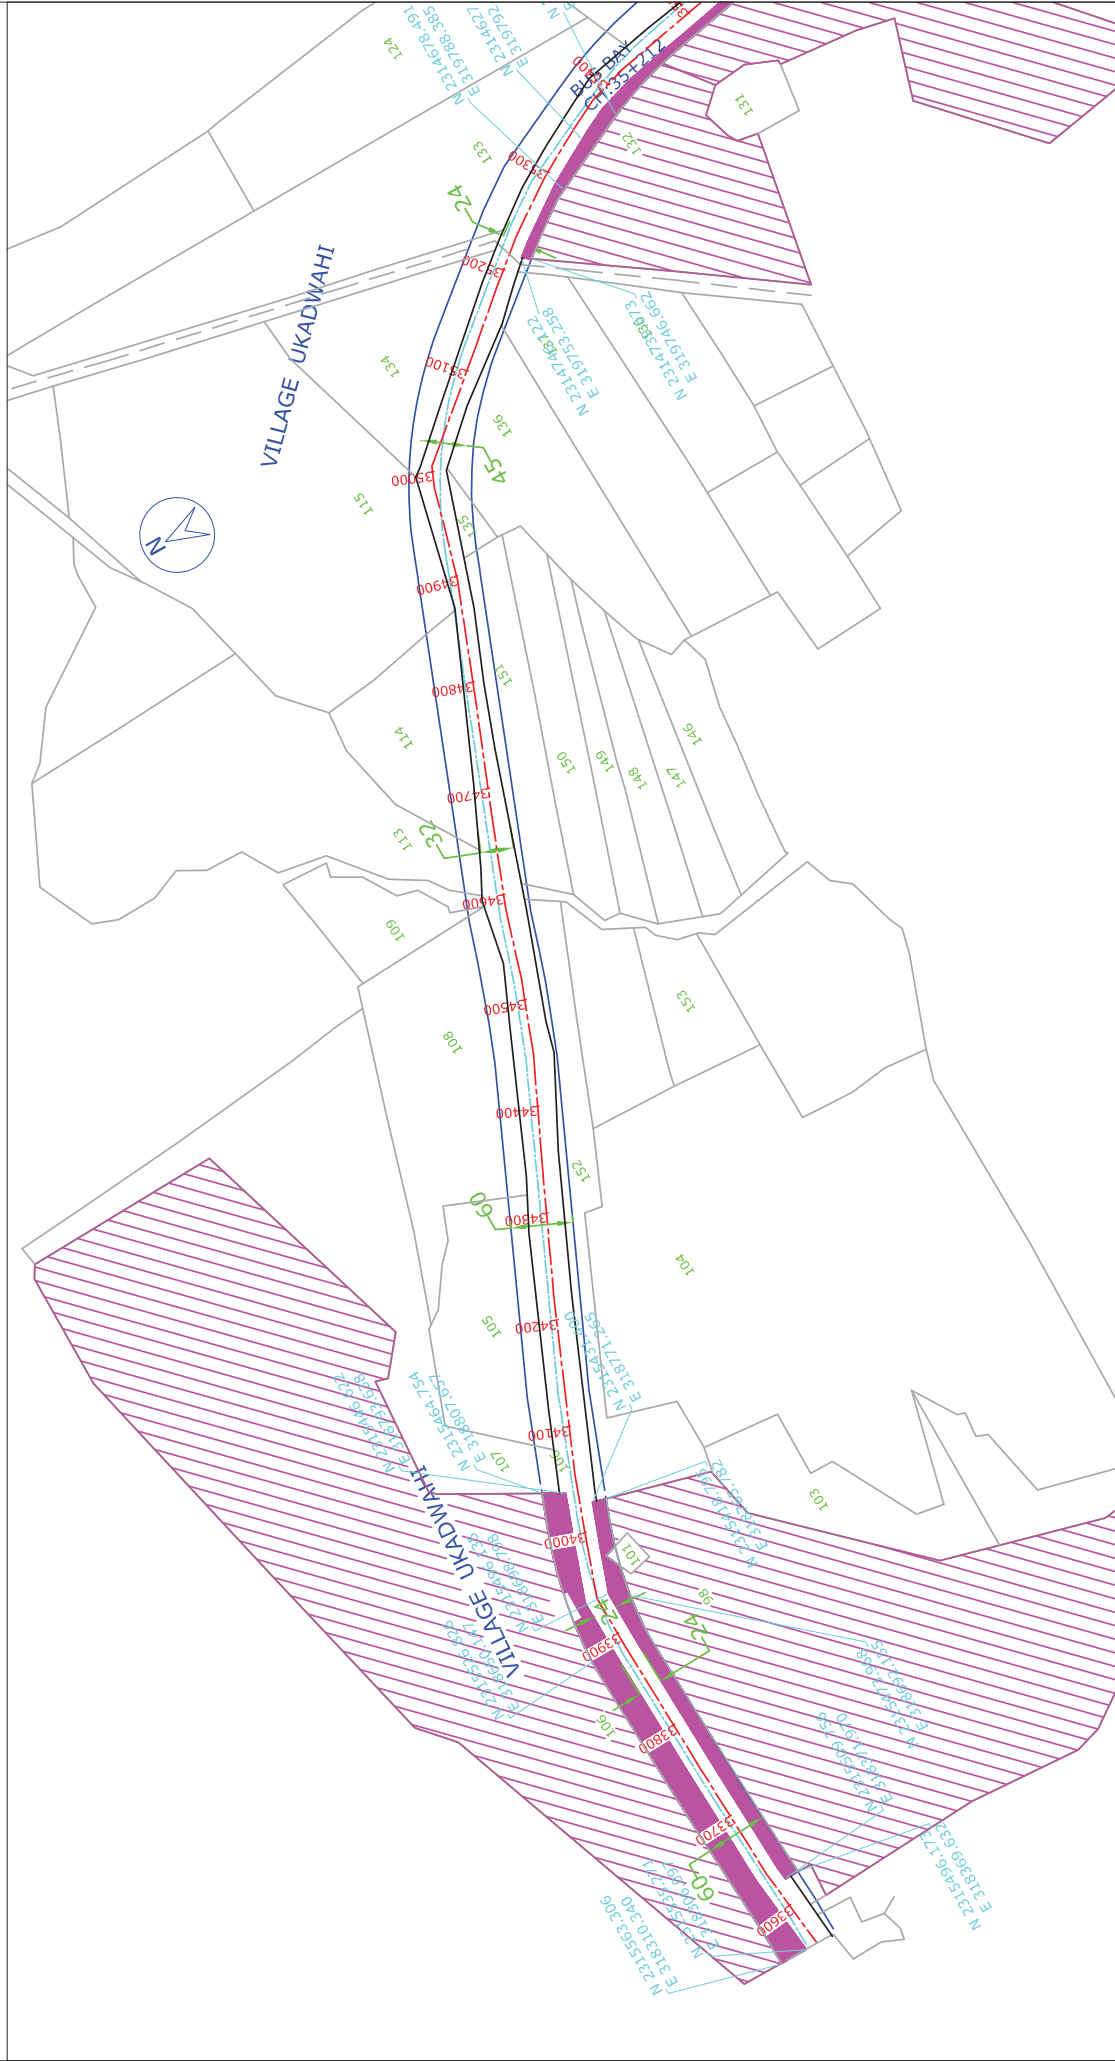

LEGEND:		CLIENT :		PROJECT :	
EXISTING CENTER LINE	EXISTING ROAD	Theme Engineering Services Pvt. Ltd.		OPERATION OF NAGPUR-ARMORI-MAHARASHTRA (NMS), AND UP TO JALGAON SECTION OF NMS TO 24	
PROPOSED CENTER LINE	PROPOSED ROAD	R-24, Ghat Vihar, Jyoti Ni Ghat, Jalgaon-360011 (R-24)		TITLE : LAND PLAN	
EXISTING ROW	EXISTING ROW	Checked By : V.K. KAMAR		CHANGING : 33-200 TO 35-650 NM.	
PROPOSED ROW	PROPOSED ROW	DESIGNED BY : R.SANKHIA		SCALE : H=1:5000	
		DRAWN BY : K.C.YADAV		DRG. NO. : TES/NH-35/D/LAND PLAN / 14	
		APPROVED BY :		REVISION : R-0	

TO NAGPUR

TO ARMORI

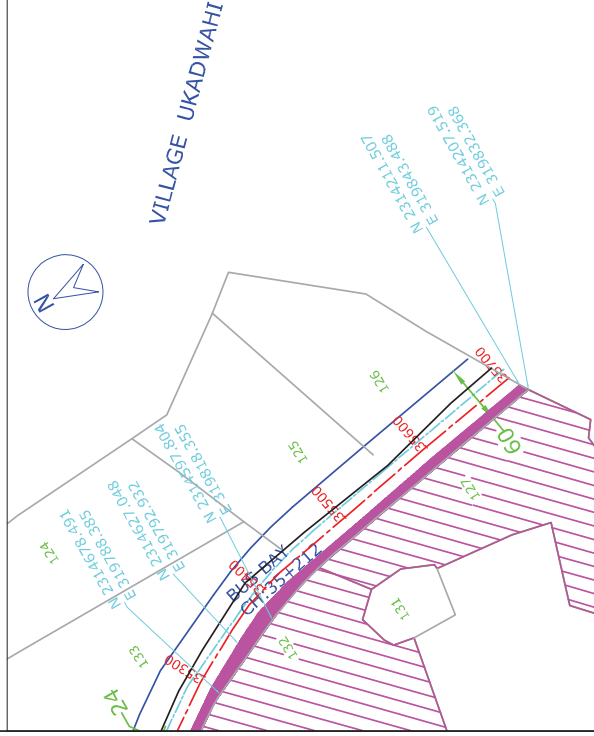

Nagpur to Umred Section of NH-353 D in the State of Maharashtra to four lane with paved shoulder
(Package-IA,Start km 6/400 to End km 40/000)


Sl. No.	Name of the district	Name of the taluk	Name of the village	Existing Chainage	Proposed Chainage	EROW	PROW	EX.Length	Area Require d LHS	Area Require d RHS	LHS Side Area in Sq.	RHS Side Area in Sq.	LHS Side Area in Ha.	RHS Side Area in Ha.	Total Area in hectares	Khasra No.	Type of Land	Nature of Land
1	Nagpur	Umred	Ukadwahi	32+800	33+160	24	60	360	33		11880		1.1880			64	Government	Jhadachha Jungle
2	Nagpur	Umred	Ukadwahi	33+000	33+150	24	60	150		12		1800		0.18	0.1800	66	Government	Jhadachha Jungle
3	Nagpur	Umred	Ukadwahi	33+400	33+432	24	60	32		12		384		0.0384	0.0384	92	Government	Jhudpi Jungle
4	Nagpur	Umred	Ukadwahi	33+600	34+040	24	60	440		13		5720		0.572	0.5720	98	Government	Jhadachha Jungle
5	Nagpur	Umred	Ukadwahi	35+200	35+450	24	60	250		13		3250		0.325	0.3250	132	Government	Jhadachha Jungle
6	Nagpur	Umred	Ukadwahi	35+450	35+700	24	60	250		9		2250		0.225	0.2250	127	Government	Jhadachha Jungle
7	Nagpur	Umred	Ukadwahi	33+550	34+050	24	60	500	23		11500		1.1500			106	Government	Jhudpi Jungle
Total Area Village																3,6784		

LEGEND:-	KHASRA LINE	EXISTING CENTER LINE	PROPOSED CENTER LINE	EXISTING ROW	PROPOSED ROW
	REQUIRED PROTECTED FOREST	REQUIRED JHUDPI JUNGLE	REQUIRED BIG TREE FOREST		
CLIENT :					
PROJECT :					
OPERATION OF NAGPUR-UMRED - NAGPUR - ARMORI SECTION OF NH-353 D TO 24 KM IN THE STATE OF MAHARASHTRA (P&S), 100% UP TO UMRED SECTION (FROM 6500 TO 10 KM)					
TITLE : LAND PLAN					
CHANGAGE : 33+200 TO 35+650 NH.					
SCALE : 1:15000					
DRAWN BY : K.C.YADAV					
APPROVED BY :					
DESIGNED BY : R.SANKHIA					
CHECKED BY : V.K.AMAR					
DRG. NO. : TESNH-353D/LAN/ 14					
REVISION: R-0					

TO NAGPUR


TO ARMORI

VILLAGE BELSAGRA

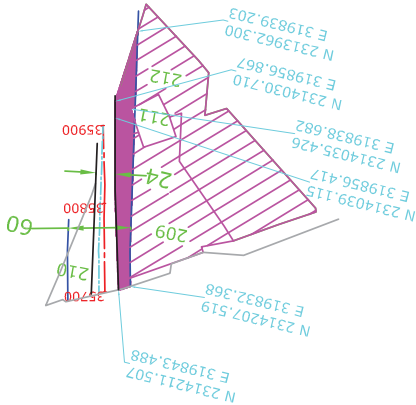

**Nagpur to Unred Section of NH-353 D in the State of Maharashtra to four lane with paved shoulder
(Package-1A, Start km 6/400 to End km 40/000)**


Sl. No.	Name of the district	Name of the taluk	Name of the village	Existing Chainage		Proposed Chainage		EROW	PROW	EX.Length	Area Required LHS	Area Required RHS	LHS Side Area in Sq.	RHS Side Area in Sq.	LHS Side Area in Ha.	RHS Side Area in Ha.	Total Area in hactares	Khasra No.	Type of Land	Nature of Land				
1	Nagpur	Unred	Welsakhara	Start	End	Start	End	24	60	190	15			2850		0.285	0.2850	209	Government	Jhudpi Jungle				
2	Nagpur	Unred	Welsakhara	Start	End	Start	End	24	60	40		15		600		0.06	0.0600	212	Government	Jhudpi Jungle				
Total Area Village																								
LEGEND:-		KHASRA LINE						CLIENT :													PROJECT :			
EXISTING CENTER LINE		— — — — —		REQUIRED PROTECTED FOREST						Theme Engineering Services Pvt. Ltd. B-24, GDAU VILLAGE, GDAU, INDIA-462001 (RAIPUR) Email : info@theservicing.com, Tel:031-272485 Website : www.themengrvt.com													UPGRADATION OF NAGPUR - ARMORI SECTION OF NH-353D TO 24 LANE IN THE STATE OF MAHARASHTRA (PCC-1), JAGDUT TO JAGDUT SECTION FROM KM 6/400 TO KM 40/000	
PROPOSED CENTER LINE		— — — — —		REQUIRED JHUDPI JUNGLE						DRAWN BY : K.C.YADAV CHECKED BY : V.K.AMAR DESIGNED BY : R.SANKHIA APPROVED BY :													TITLE : LAND PLAN CHANGSE : 35+480 TO 35+720 NH. SCALE : H=1:5000	
EXISTING ROW		— — — — —		REQUIRED BIG TREE FOREST																			DRG. NO. : TES/NH-353D/LAND PLAN / 14 REVISION : R-0	
PROPOSED ROW		— — — — —																						

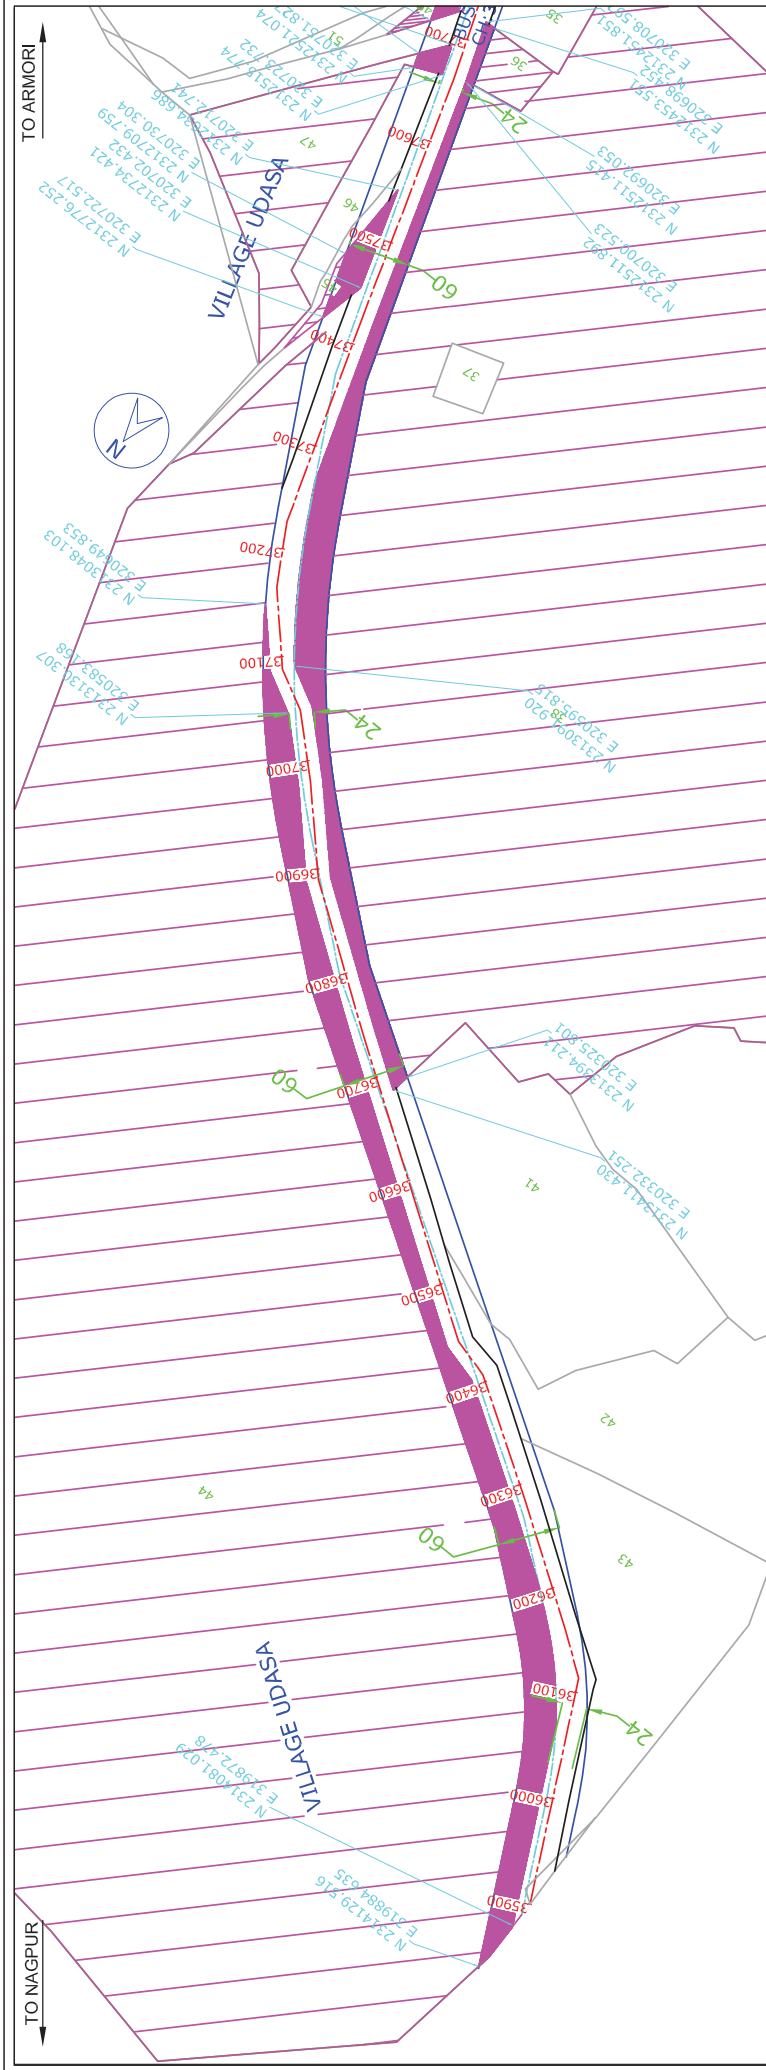

Nagpur to Unred Section of NH-353 D in the State of Maharashtra to four lane with paved shoulder
(Package-1A, Start km 6/400 to End km 40/000)

Sl. N o.	Name of the district	Name of the taluk	Name of the village	Existing Chainage		Proposed Chainage		EROW	PROW	EX.Length	Area Required LHS	Area Required RHS	LHS Side Area in Sq.	RHS Side Area inSq.	LHS Side Area in Ha.	RHS Side Area in Ha.	Total Area in hactares	Khasra No.	Type of Land	Nature of Land		
1	Nagpur	Unred	Udasa	36+680	37+665	36+849	37+851	24	60	985		27		26595		2.6595	2.6595	38	Government	Jhudpi Jungle		
2	Nagpur	Unred	Udasa	37+665	37+730	37+851	37+916	24	60	65		9		585		0.0585	0.0585	36	Government	Jhudpi Jungle		
3	Nagpur	Unred	Udasa	35+900	37+400	36+069	37+586	24	60	1500	20		30000		3.0000		3.0000	44	Government	Jhudpi Jungle		
4	Nagpur	Unred	Udasa	37+400	37+545	37+586	37+731	24	60	145	25		3625		0.3625		0.3625	45	Government	Jhudpi Jungle		
5	Nagpur	Unred	Udasa	37+660	37+675	37+846	37+861	24	60	15	28		420		0.0420		0.0420	47	Government	Jhudpi Jungle		
6	Nagpur	Unred	Udasa	37+730	37+780	37+916	37+966	24	60	50	27		1350		0.1350		0.1350	48	Government	Jhudpi Jungle		
Total Area Village																		6.2575	2.7180	3.5395		
LEGEND:-				CLIENT :																		
EXISTING CENTER LINE				Khasra Line																		
PROPOSED CENTER LINE				REQUIRED PROTECTED FOREST																		
EXISTING ROW				REQUIRED JHUDPI JUNGLE																		
PROPOSED ROW				REQUIRED BIG TREE FOREST																		

TO ARMORI

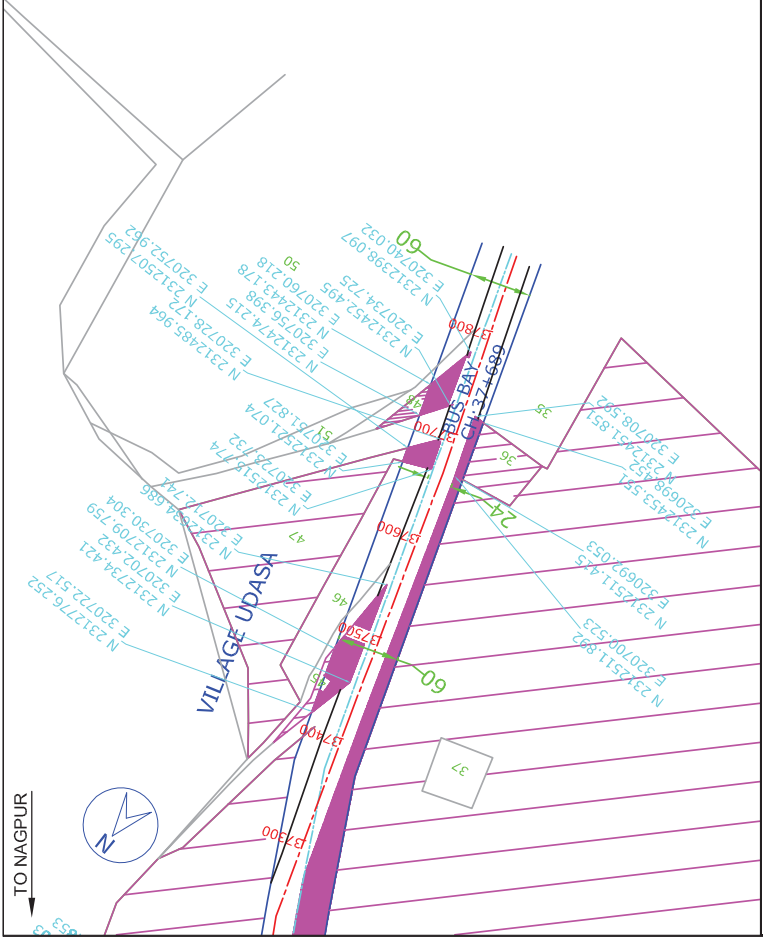

Nagpur to Unred Section of NH-53 D in the State of Maharashtra to four lane with paved shoulder (Package-1A, Start km 6/400 to End km 40/000)

Sl. N o.	Name of the district	Name of the taluk	Name of the village	Existing Chainage		Proposed Chainage		EROW	PROW	EX.Length	Area Required LHS	Area Required RHS	LHS Side Area in Sq.	RHS Side Area inSq.	LHS Side Area in Ha.	RHS Side Area in Ha.	Total Area in ha.ctares	Khasra No.	Type of Land	Nature of Land
				Start	End	Start	End													
1	Nagpur	Unred	Udasa	36+680	37+665	36+849	37+851	24	60	985		27		26595		2.6595	2.6595	38	Government	Jhudpi Jungle
2	Nagpur	Unred	Udasa	37+665	37+730	37+851	37+916	24	60	65		9		585		0.0585	0.0585	36	Government	Jhudpi Jungle
3	Nagpur	Unred	Udasa	35+900	37+400	36+069	37+586	24	60	1500		20	30000		3.0000		3.0000	44	Government	Jhudpi Jungle
4	Nagpur	Unred	Udasa	37+400	37+545	37+586	37+731	24	60	145		25	3625		0.3625		0.3625	45	Government	Jhudpi Jungle
5	Nagpur	Unred	Udasa	37+660	37+675	37+846	37+861	24	60	15		28	420		0.0420		0.0420	47	Government	Jhudpi Jungle
6	Nagpur	Unred	Udasa	37+730	37+780	37+916	37+966	24	60	50		27	1350		0.1350		0.1350	48	Government	Jhudpi Jungle
Total Area Village															3.5395	2.7180	6.2575			

LEGEND:-		National Highways Authority of India	
EXISTING CENTER LINE	— — — — —	KHASRA LINE	_____
PROPOSED CENTER LINE	— — — — —	REQUIRED PROTECTED FOREST	
EXISTING ROW	— — — — —	REQUIRED JHUPRI SINKLE	
PROPOSED ROW	— — — — —	REQUIRED BIG TREE FOREST	

TO NAGPUR

TO ARMORI




LEGEND:-		CLIENT :		CONSULTANT:		PROJECT :	
EXISTING ROW	—			CHECKED BY : V.K. AMAR		DRAWN BY : K.C. YADAV	
PROPOSED ROW	---			DESIGNED BY : R.SANKHIA		APPROVED BY :	
						CHANGSE : 37.700 TO 39.870 m.	
						SCALE : H=1:5000	
						DRG. NO. : TESNH-353/LAND PLAN/ 16	
						REVISION : R-0	

TO NAGPUR

TO ARMORI



VILLAGE UDASA

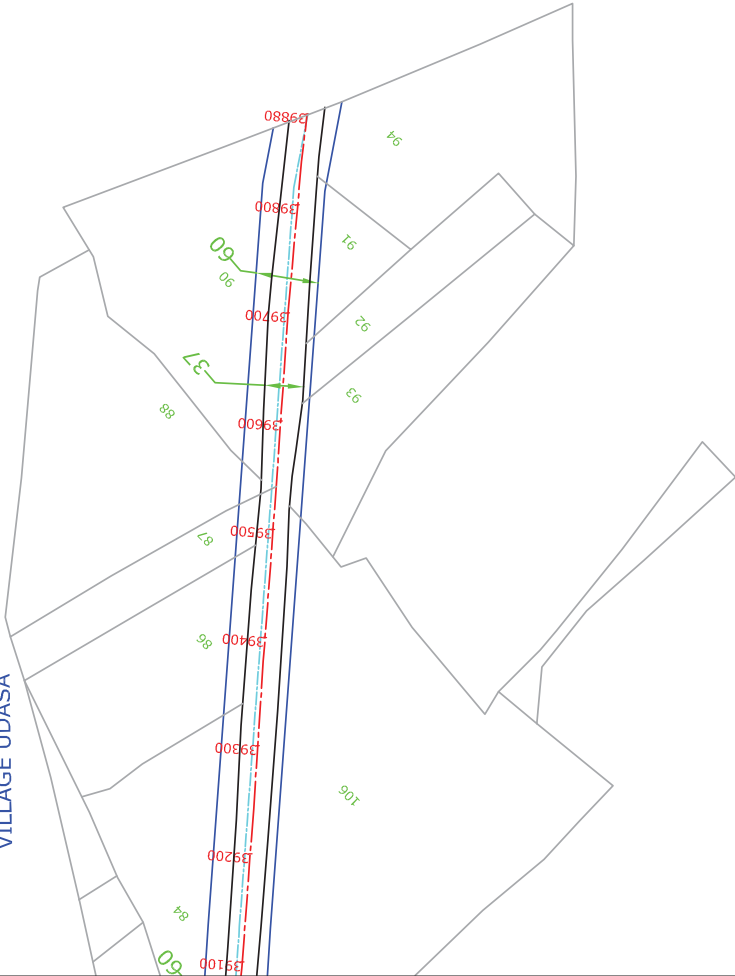

CLIENT :



National Highways Authority of India

Consultant:

Theme Engineering Services Pvt. Ltd.
E-mail : info@themeengg.com, sales@themeengg.com
Website : www.themeengg.com

PROJECT :


TITLE : **LAND PLAN**

CHANNISE : 37+700 TO 39+870 m.

SCALE : H=1:5000

DRG. NO. : TESNH-353D/LAND PLAN / 16


REVISION : R-0

LEGEND:-

EXISTING CENTER LINE	PROPOSED CENTER LINE	EXISTING ROW	PROPOSED ROW
—	---	—	—
REQUIRED PROTECTED FOREST	---	---	---
REQUIRED JHUPJUNGLE	---	---	---
REQUIRED BIG TREE FOREST	---	---	---

TO NAGPUR

TO ARMORI

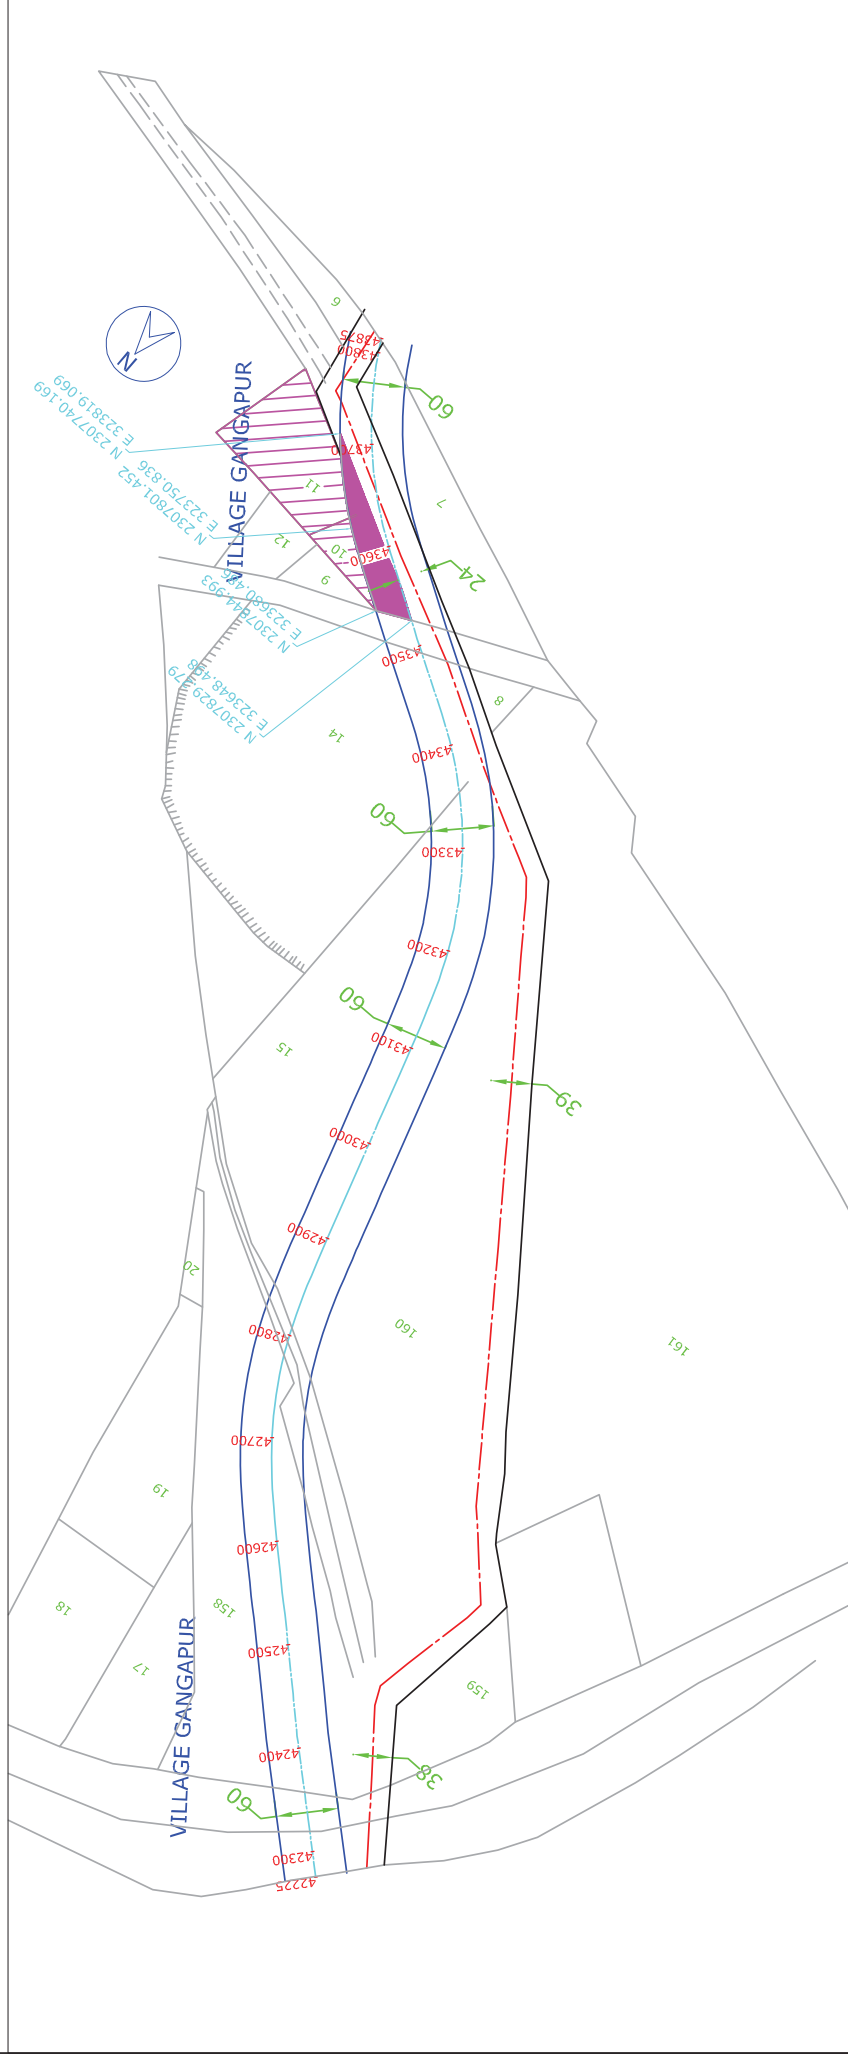

**Unred to Bhiwapur Section of NH-353 D in the State of Maharashtra to four lane with paved shoulder
(Package-IB, Start km 40/000 to End km 54/000)**


Sl. No.	Name of the district	Name of the taluk	Name of the village	Existing Chainage	Proposed Chainage	EROW	Length	Area Required LHS	LHS Side Area in Sq.	RHS Side Area in Sq.	LHS Side Area in Ha.	RHS Side Area in Ha.	Total Area in ha.	Khasra No.	Type of Land	Nature of Land
1	Nagpur	Unred	Gangapur	43+530	43+628	39	60	28	3360		0.3360		0.3360	10	Government	Jhudpi Jungle
2	Nagpur	Unred	Gangapur	43+650	43+748	39	60	18	1800		0.1800		0.1800	11	Government	Jhudpi Jungle
													0.5160			

LEGEND:- EXISTING CENTER LINE PROPOSED CENTER LINE EXISTING ROW PROPOSED ROW				
	KHASRA LINE	REQUIRED PROTECTED FOREST	REQUIRED JHUDPI JUNGLE	REQUIRED BIG TREE FOREST

PROJECT :	UPGRADATION OF NAGPUR - UMRED - MAGBIR - BHIMBAPUR - ARMORI SECTION OF NH-353 TO 24 LANE IN THE STATE OF MAHARASHTRA (PCC-1), JADUPATI TO UMRED SECTION (FROM KM 5300 TO KM 54000)
TITLE :	LAND PLAN
CHANGING :	42+255 TO 44+335 NM.
SCALE :	H=1:5000
DRAWN BY :	K.C.YADAV
CHECKED BY :	V.K.AMAR
DESIGNED BY :	R.SANKHIA
APPROVED BY :	


		National Highways Authority of India
CLIENT :		
DESIGNED BY :		
CHECKED BY :		
DRAWN BY :		
APPROVED BY :		
DRG. NO. :		TESNH-353D/LAND PLAN / 19
REVISION :		R-0

TO ARMORI

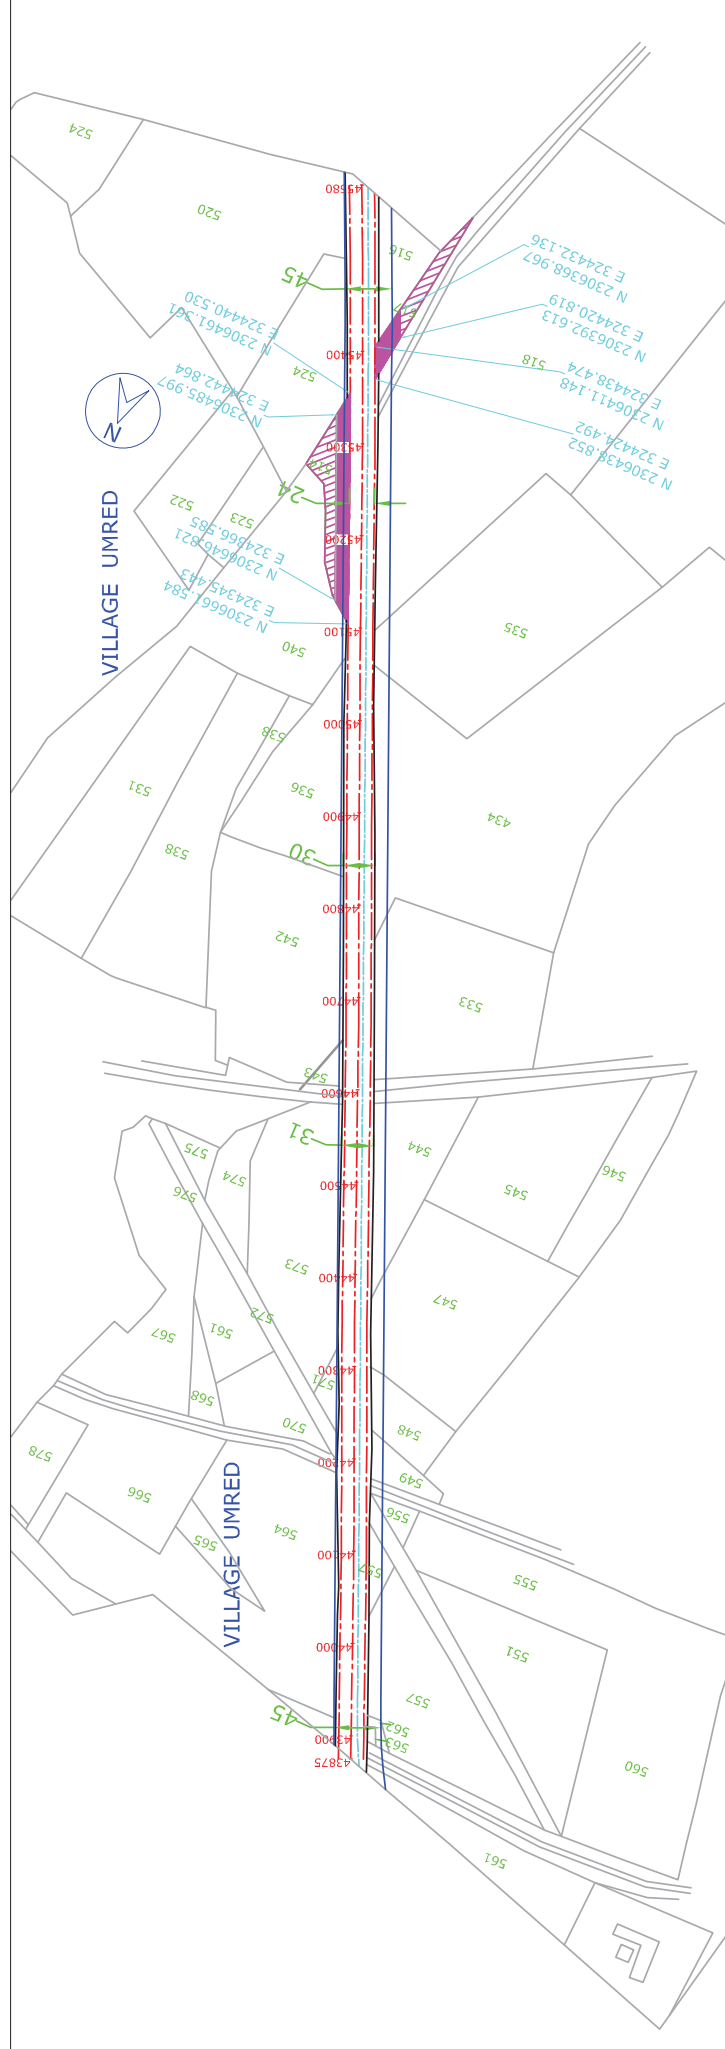

Nagpur to Umrud Section of NH-353 D in the State of Maharashtra to four lane with paved shoulder (Package-IA, Start km 6/400 to End km 40/000)

Sl. No.	Name of the district	Name of the taluk	Name of the village	Existing Chainage		Proposed Chainage		EROW	PROW	EX.Length	Area Required LHS	Area Required RHS	LHS Side Area in Sq.	RHS Side Area inSq.	LHS Side Area in Ha.	RHS Side Area in Ha.	Total Area in haectares	Khasra No.	Type of Land	Nature of Land									
				Start	End	Start	End																						
1	Nagpur	Unred	Unred	45+365	45+400	45+216	45+251	24	45	35	16		560		0.056	0.0560	517	Government	Jhudpi Jungle										
2	Nagpur	Unred	Unred	45+110	45+350	44+961	45+201	24	45	240	5		1200		0.1200	0.1200	514	Government	Jhudpi Jungle										
LEGEND:-				KHASRA LINE		_____		PROJECT :																					
PROPOSED CENTER LINE								TITLE : LAND PLAN																					
EXISTING ROW								CHANGAGE : 44+535 To 45+850 km.																					
PROPOSED ROW								SCALE : 1H=15000																					
				CHECKED BY : V.K.AMAR		DRAWN BY : K.C.YADAV		DRG. NO. : TESNH-3830/LAND PLAN/ 20																					
				DESIGNED BY : R.SANKHIA		APPROVED BY :		REVISION: R-0																					
																				National Highways Authority of India									

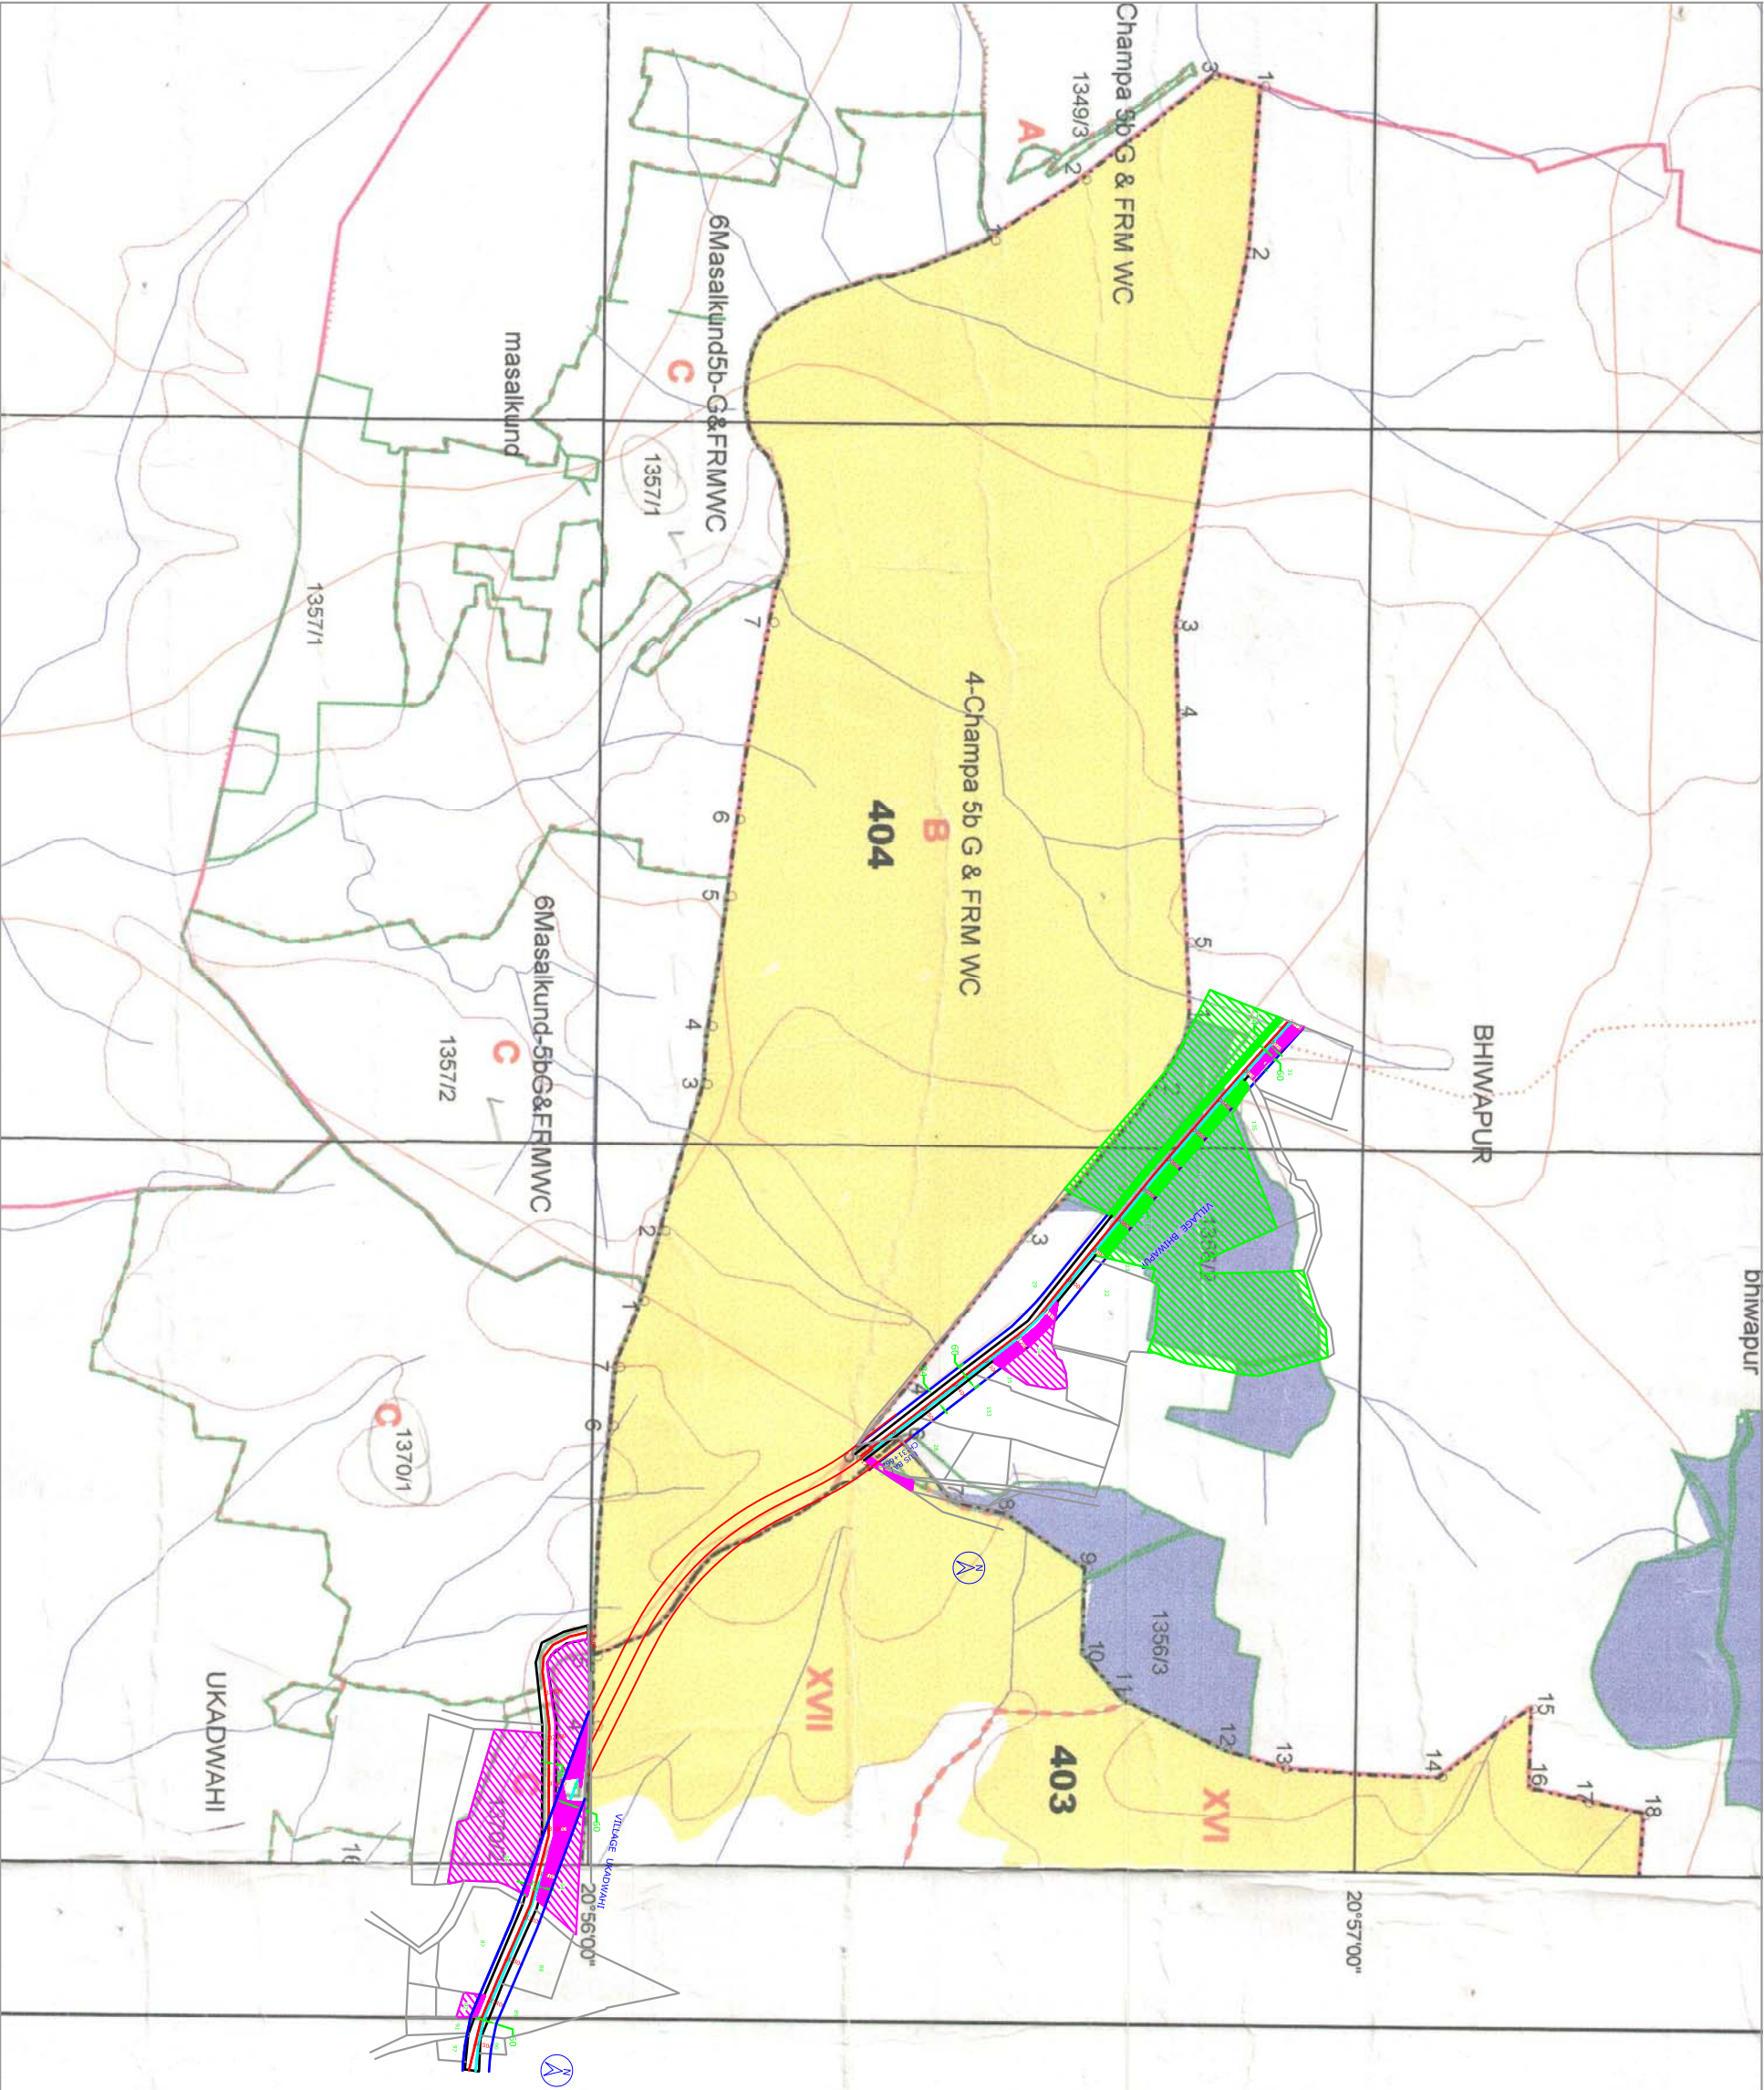


- Range Hq
- Slope
- Teak II
- Teak III
- Teak IVA
- Teak IVB
- mix III
- Mix IVA
- Mix IVB
- Bamboo Sitequality
- Distorest
- Under Stock
- Plantation
- tanks
- Division Boundary

55O4/3	55O4/6	55O8/3
55P1/1	55P1/4	55P5/1
55P1/2	55P1/5	55P5/2

TO NAGPUR

TO ARMORI

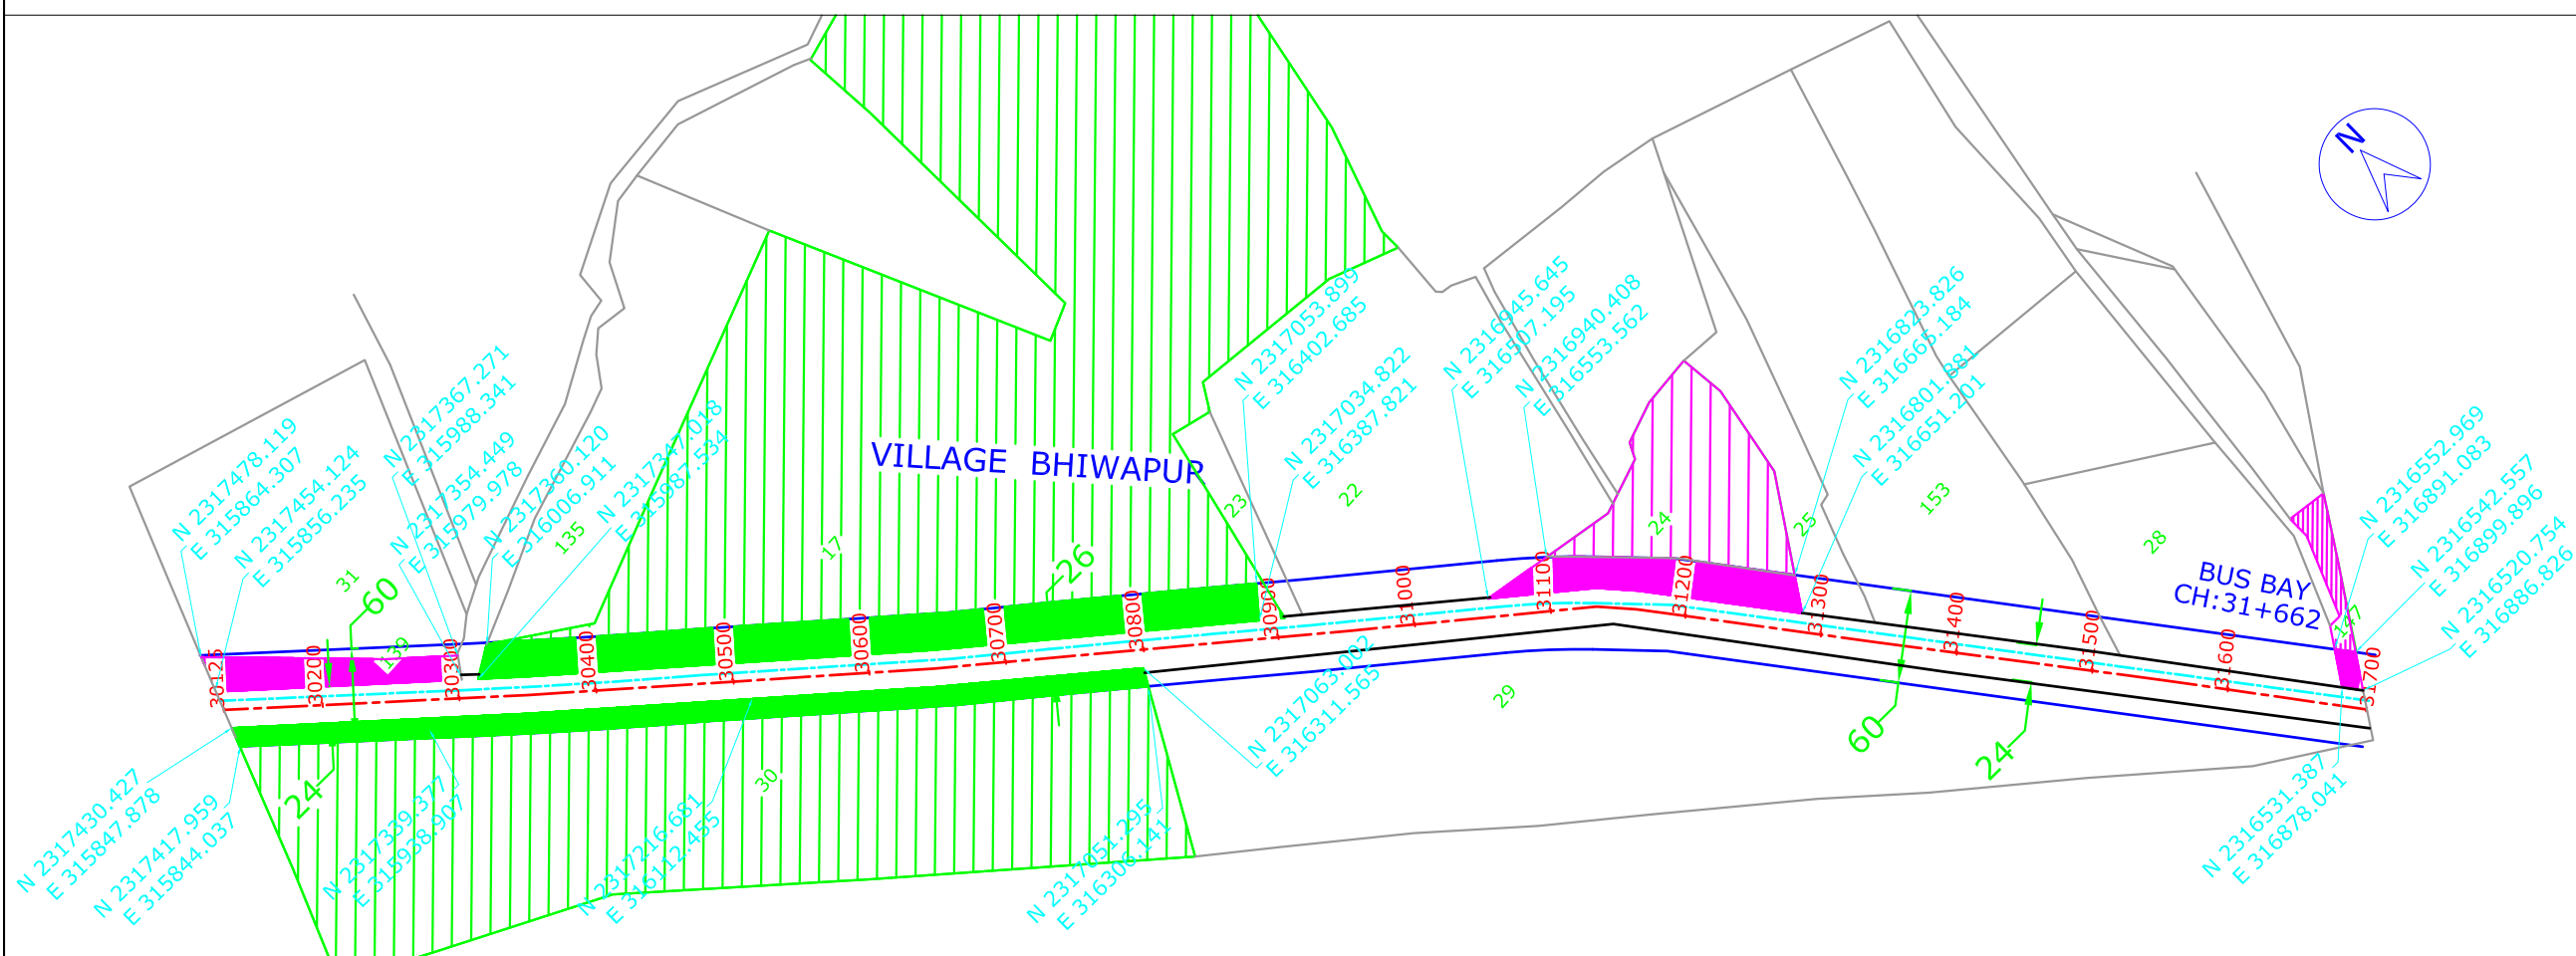

**Nagpur to Umred Section of NH-353 D in the State of Maharashtra to four lane with paved shoulder
(Package-IA,Start km 6/400 to End km 40/000)**

Sl. No.	Name of the district	Name of the taluk	Name of the village	Existing Chainage		Proposed Chainage		EROW	PROW	EX.Length	Area Required LHS	Area Required RHS	LHS Side Area in Sq.	RHS Side Area inSq.	LHS Side Area in Ha.	RHS Side Area in Ha.	Total Area in hactares	Khasra No.	Type of Land	Nature of Land
				Start	End	Start	End													
1	Nagpur	Umred	Bhiwapur	30+125	30+300	30+383	30+558	24	60	175	24		800		0.0800		0.0800	139	Government	Jhudpi Jungle
2	Nagpur	Umred	Bhiwapur	30+305	30+900	30+563	31+158	24	60	595	23		13685		1.3685		1.3685	17	Government	Protected Forest
3	Nagpur	Umred	Bhiwapur	31+100	31+295	31+369	31+564	24	60	195	21		4095		0.4095		0.4095	24	Government	Jhudpi Jungle
4	Nagpur	Umred	Bhiwapur	31+695	31+700	31+964	31+969	24	60	5	24		120		0.0120		0.0120	147	Government	Jhadacha Jungle
5	Nagpur	Umred	Bhiwapur	31+700	32+500	31+969	32+771	24	60	800					2.4000	2.4000	4.8000			RF
6	Nagpur	Umred	Bhiwapur	30+125	30+800	30+383	31+058	24	60	675		12		8100		0.81	0.8100	30	Government	Protected Forest Department
Total Area Village																	7.4800			

LEGEND:-		KHASRA LINE		CLIENT :  National Highways Authority of India	Consultant  Theme Engineering Services Pvt. Ltd. B-24, Gokul Vatika, Jawahar Circle, Jalpur-302017 (Raj.) Phone : +91-141-2724495-06-07, Telefax: +91-141-2724491 Email : theme@themeengineering.com, design@themeengineering.com Website : www.themeengineering.com		PROJECT : UPGRADATION OF NAGPUR - UMRED - NAGBHIR - BRAHMAPURI - ARMORI SECTION OF NH-353D TO 2/4 LANE IN THE STATE OF MAHARASHTRA (PKG-1), NAGPUR TO UMRED SECTION (FROM KM 8/300 TO KM 54/000)	
EXISTING CENTER LINE		REQUIRED PROTECTED FOREST			TITLE : LAND PLAN			
PROPOSED CENTER LINE		REQUIRED JHUPPI JUNGLE			CHAINAGE : 30+125 TO 31+700 km.			
EXISTING ROW		REQUIRED BIG TREE FOREST			CHECKED BY : V.K.AMAR	DRAWN BY : K.C.YADAV		
PROPOSED ROW					DESIGNED BY : R.SANKHLA	APPROVED BY :		