



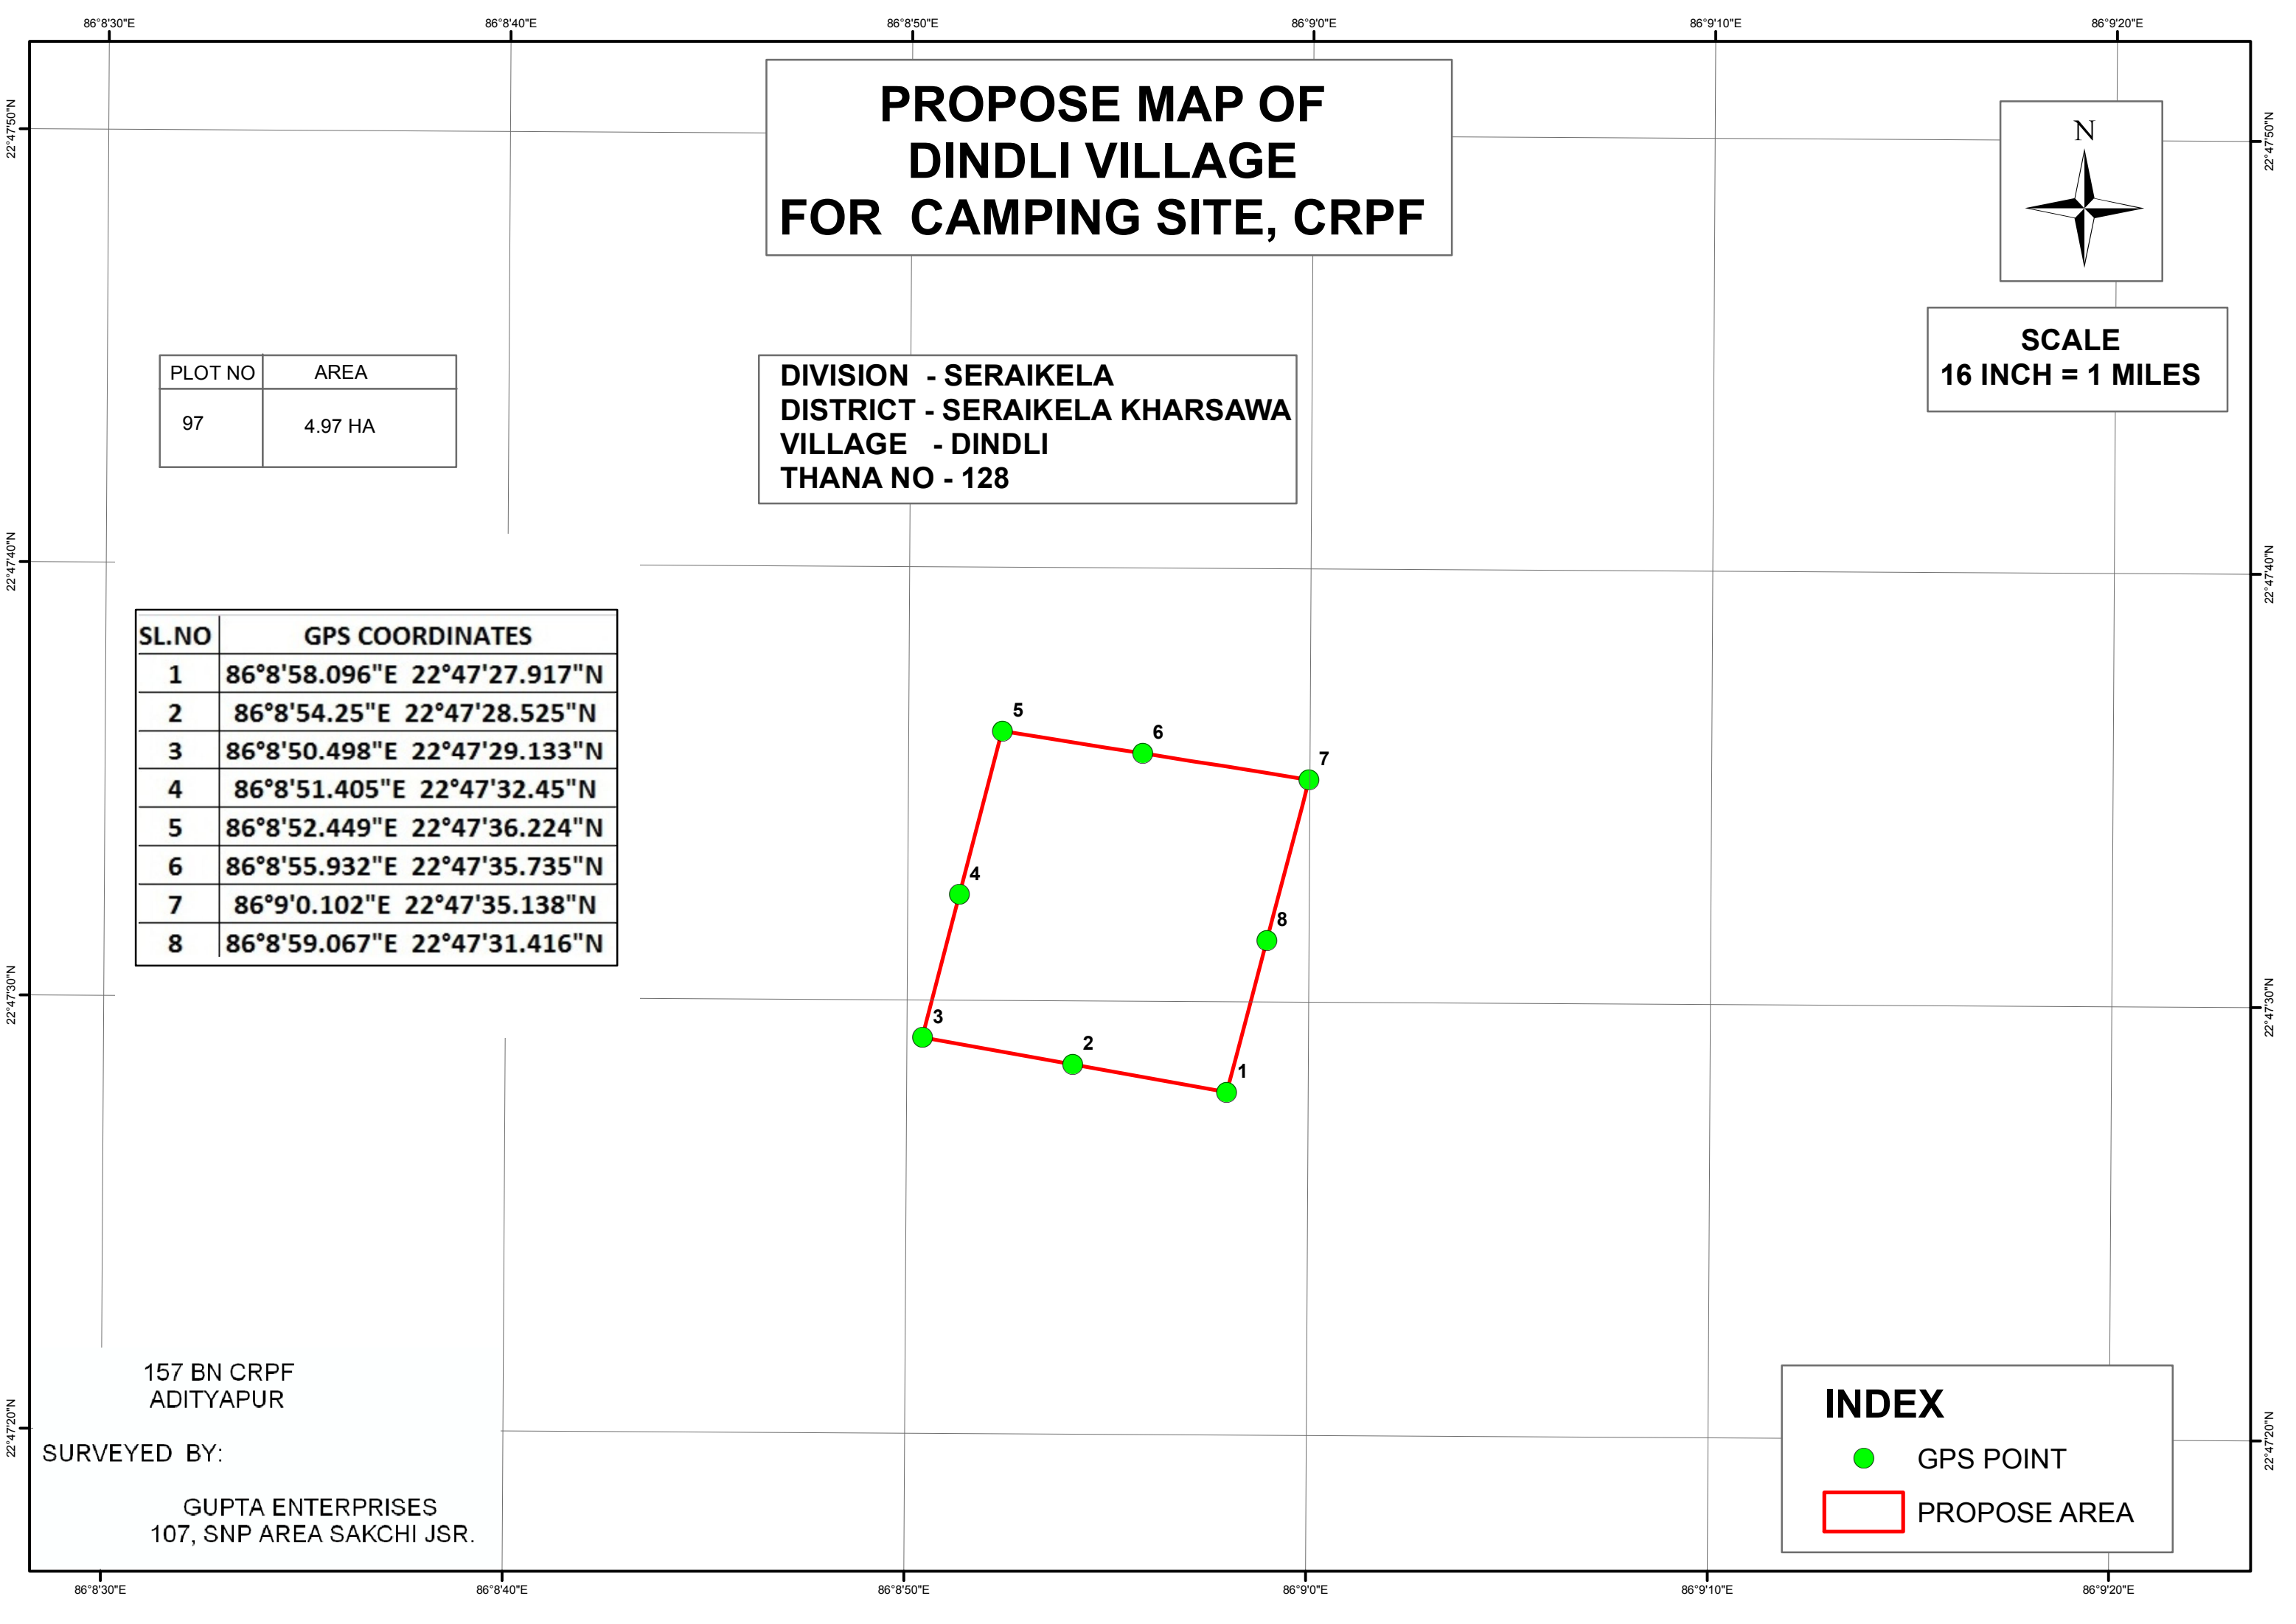

**PROPOSE MAP OF
DINDLI VILLAGE
FOR CAMPING SITE, CRPF**


**DIVISION - SERAIKELA
DISTRICT - SERAIKELA KHARSAWA
VILLAGE - DINDLI
THANA NO - 128**

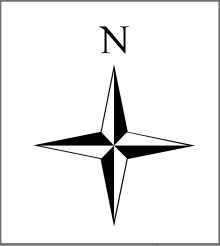

**SCALE
16 INCH = 1 MILES**

PLOT NO	AREA
97	4.97 HA

SL.NO	GPS COORDINATES
1	86°8'58.096"E 22°47'27.917"N
2	86°8'54.25"E 22°47'28.525"N
3	86°8'50.498"E 22°47'29.133"N
4	86°8'51.405"E 22°47'32.45"N
5	86°8'52.449"E 22°47'36.224"N
6	86°8'55.932"E 22°47'35.735"N
7	86°9'0.102"E 22°47'35.138"N
8	86°8'59.067"E 22°47'31.416"N

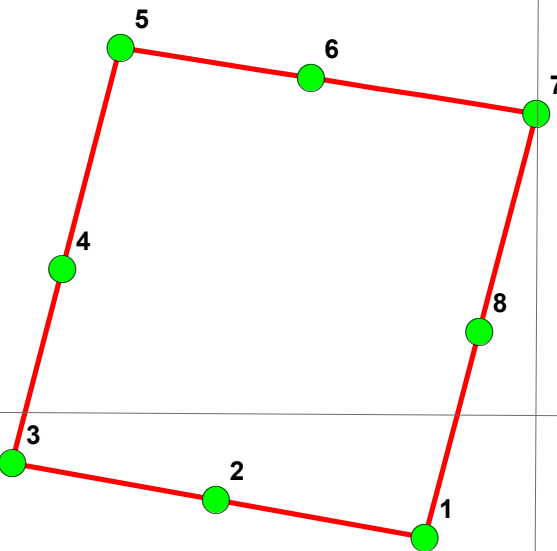

157 BN CRPF
ADITYAPUR

SURVEYED BY:

GUPTA ENTERPRISES
107, SNP AREA SAKCHI JSR.

INDEX

GPS POINT

PROPOSE AREA