
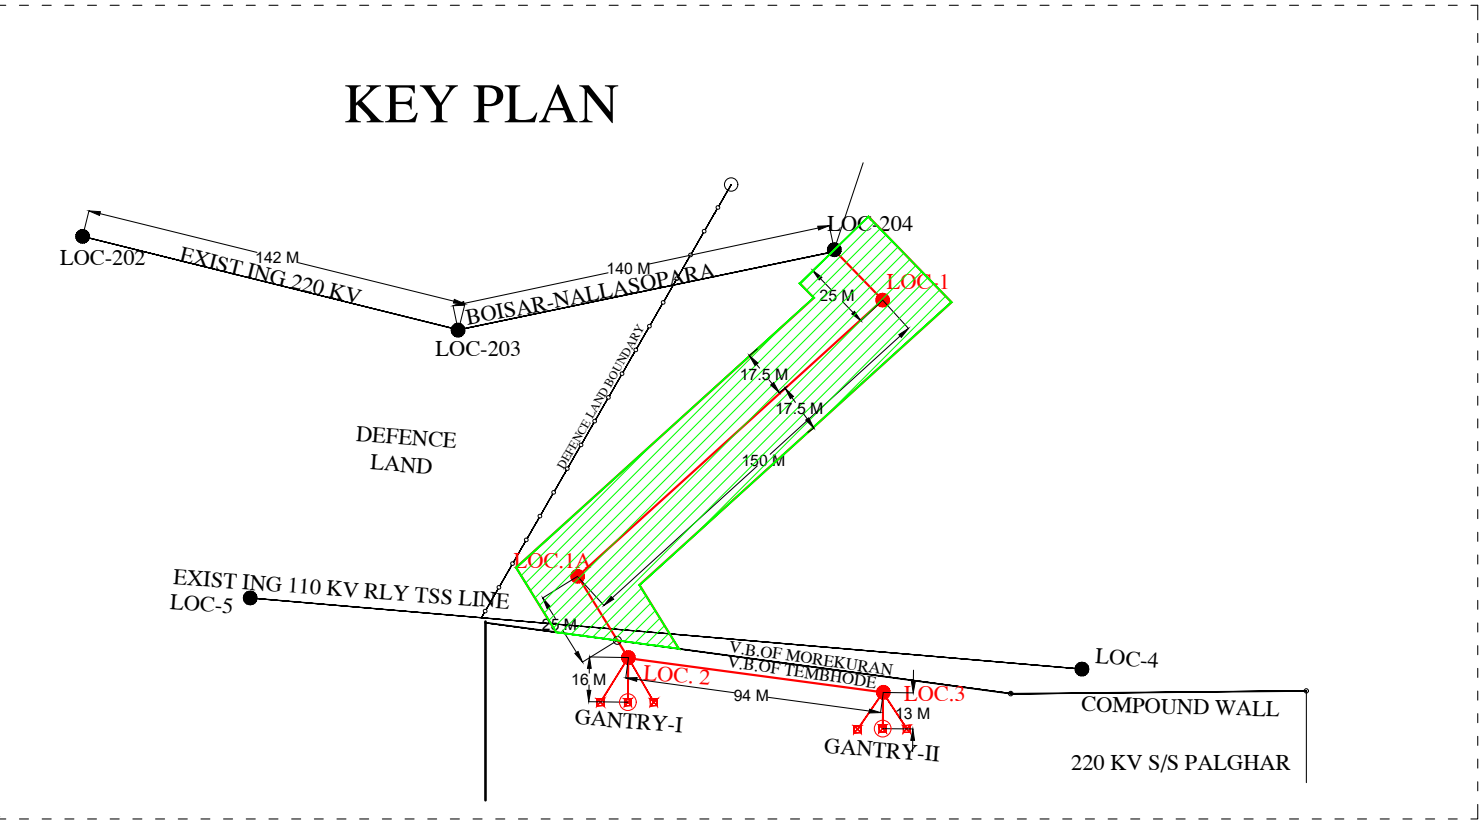


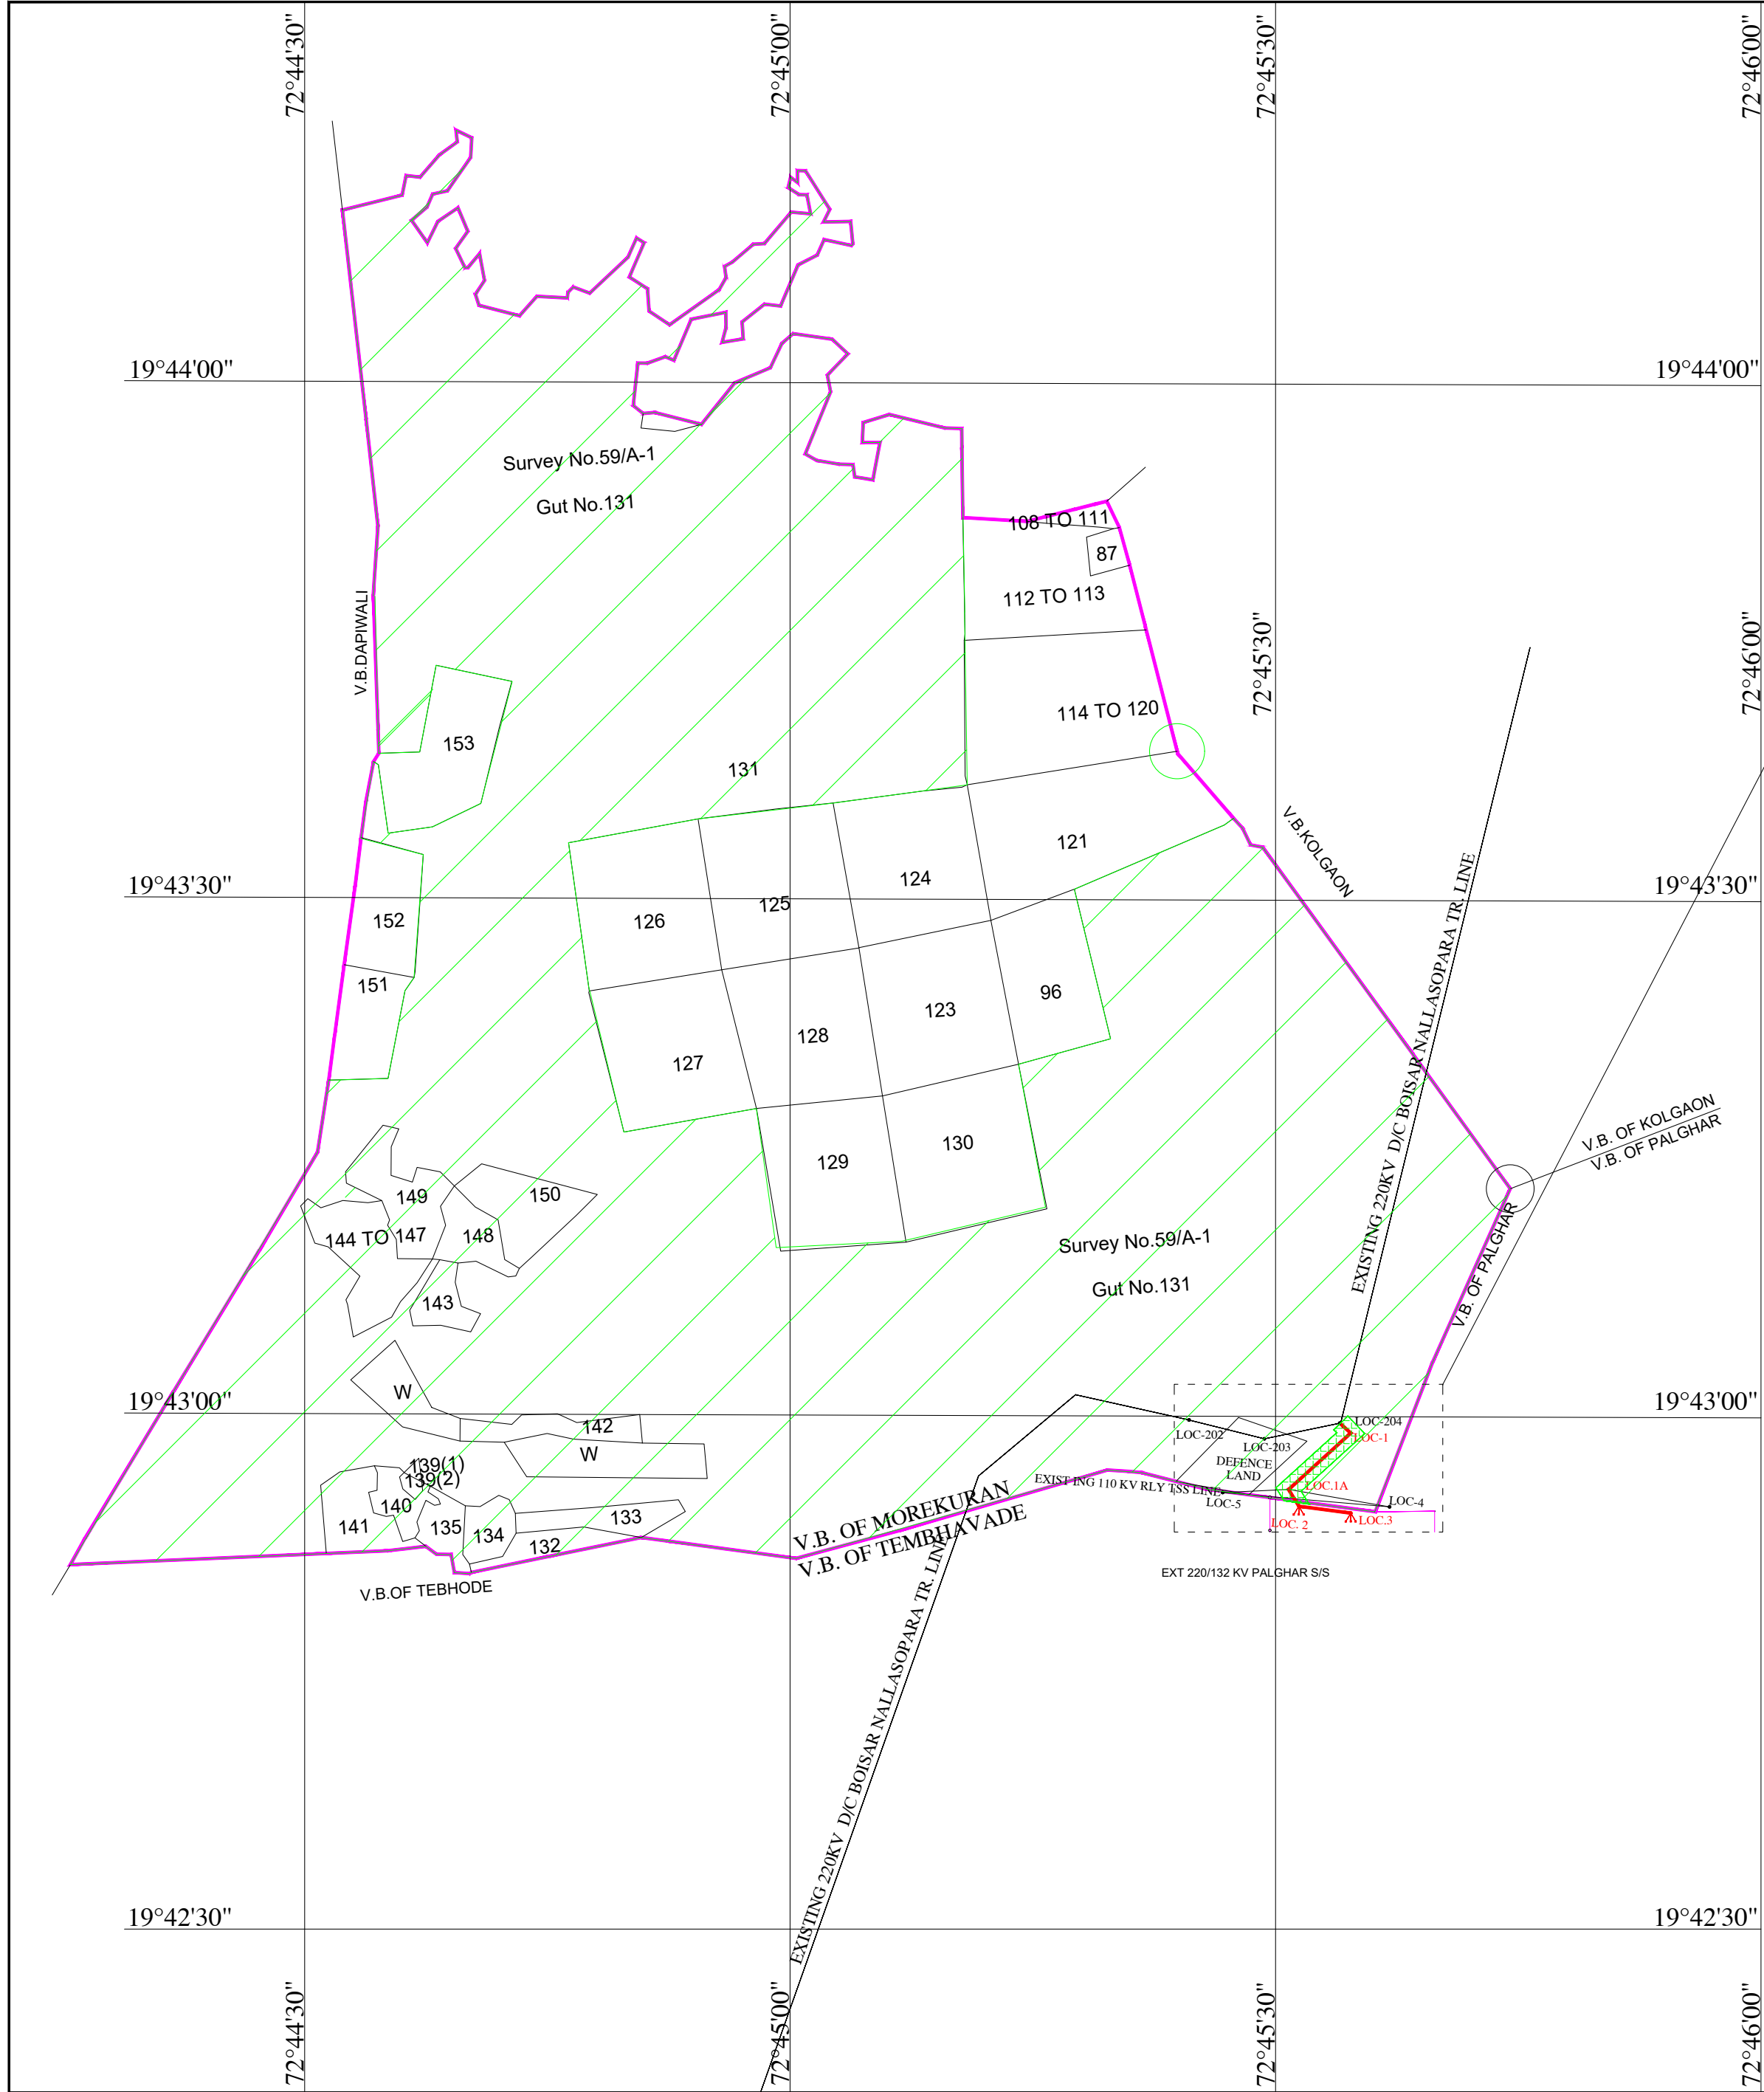

Componentwise Length and Lat-Long Details						
SN	Loc.No.	Total Span (m)	Forest Span (m)	Non-Forest Span (m)	Latitude	Longitude
0	204/FOREST START	25	25	--	19°42'59.66"	72°45'34.01"
1	LOC-1	150	150	--	19°42'59.07"	72°45'34.56"
2	LOC-1A	25	25	--	19°42'55.71"	72°45'30.79"
3	FOREST END	15	--	15	19°42'54.97"	72°45'31.32"
4	LOC-2	94	--	94	19°42'54.77"	72°45'31.42"
5	LOC-3				19°42'54.39"	72°45'34.66"
--	LOC-2					
6	Gantry-I	16	--	16	19°42'54.22"	72°45'31.50"
--	LOC-3					
7	Gantry-II	13	--	13	19°42'53.97"	72°45'34.70"
	Total	338	200	138		

Area Statement								
Name of Comp onent	Name of Village	Forest Land Required			Legal Status of Land	Non-Forest Land Required		Forest & Non Forest Total Area (Ha)
		F.S./ Gut No	Co mp ti No	Length x Width (m)	Area (sqm) (Ha)	Length x Width (m)	Area (Ha)	
Constr uction of Trans mission line	1) Morekuran Tal: Palghar Dist. Palghar	S.N. 59/A-1 Gut No. 131/1		200 x 35	7000	0.7000	Rees -ved Forest	
	2) Tembhavade Tal: Palghar Dist. Palghar	Gut No. 67/71	--	--	--	--	138x35	0.4830
	Total			200 x 35	7000	0.7000	138x35	0.4830

LEGEND

- PROPOSED LINE
- EXISTING LINES
- FOREST LAND REQUIRED
- PROPOSED LOC
- EXISTING LOC



MAHATRANSKO
Maharashtra State Electricity Transmission Co. Ltd.

Maharashtra State Electricity Transmission Co. Ltd.

LILO 220KV BOISAR- NALLASOPARA AT PALGHAR S/S

VILLAGE MAP : MOREKURAN
TALUKA : PALGHAR DIST: PALGHAR

DRG NO. FP/01	SCALE 1:10000	DATE 20/10/2020
---------------	---------------	-----------------