



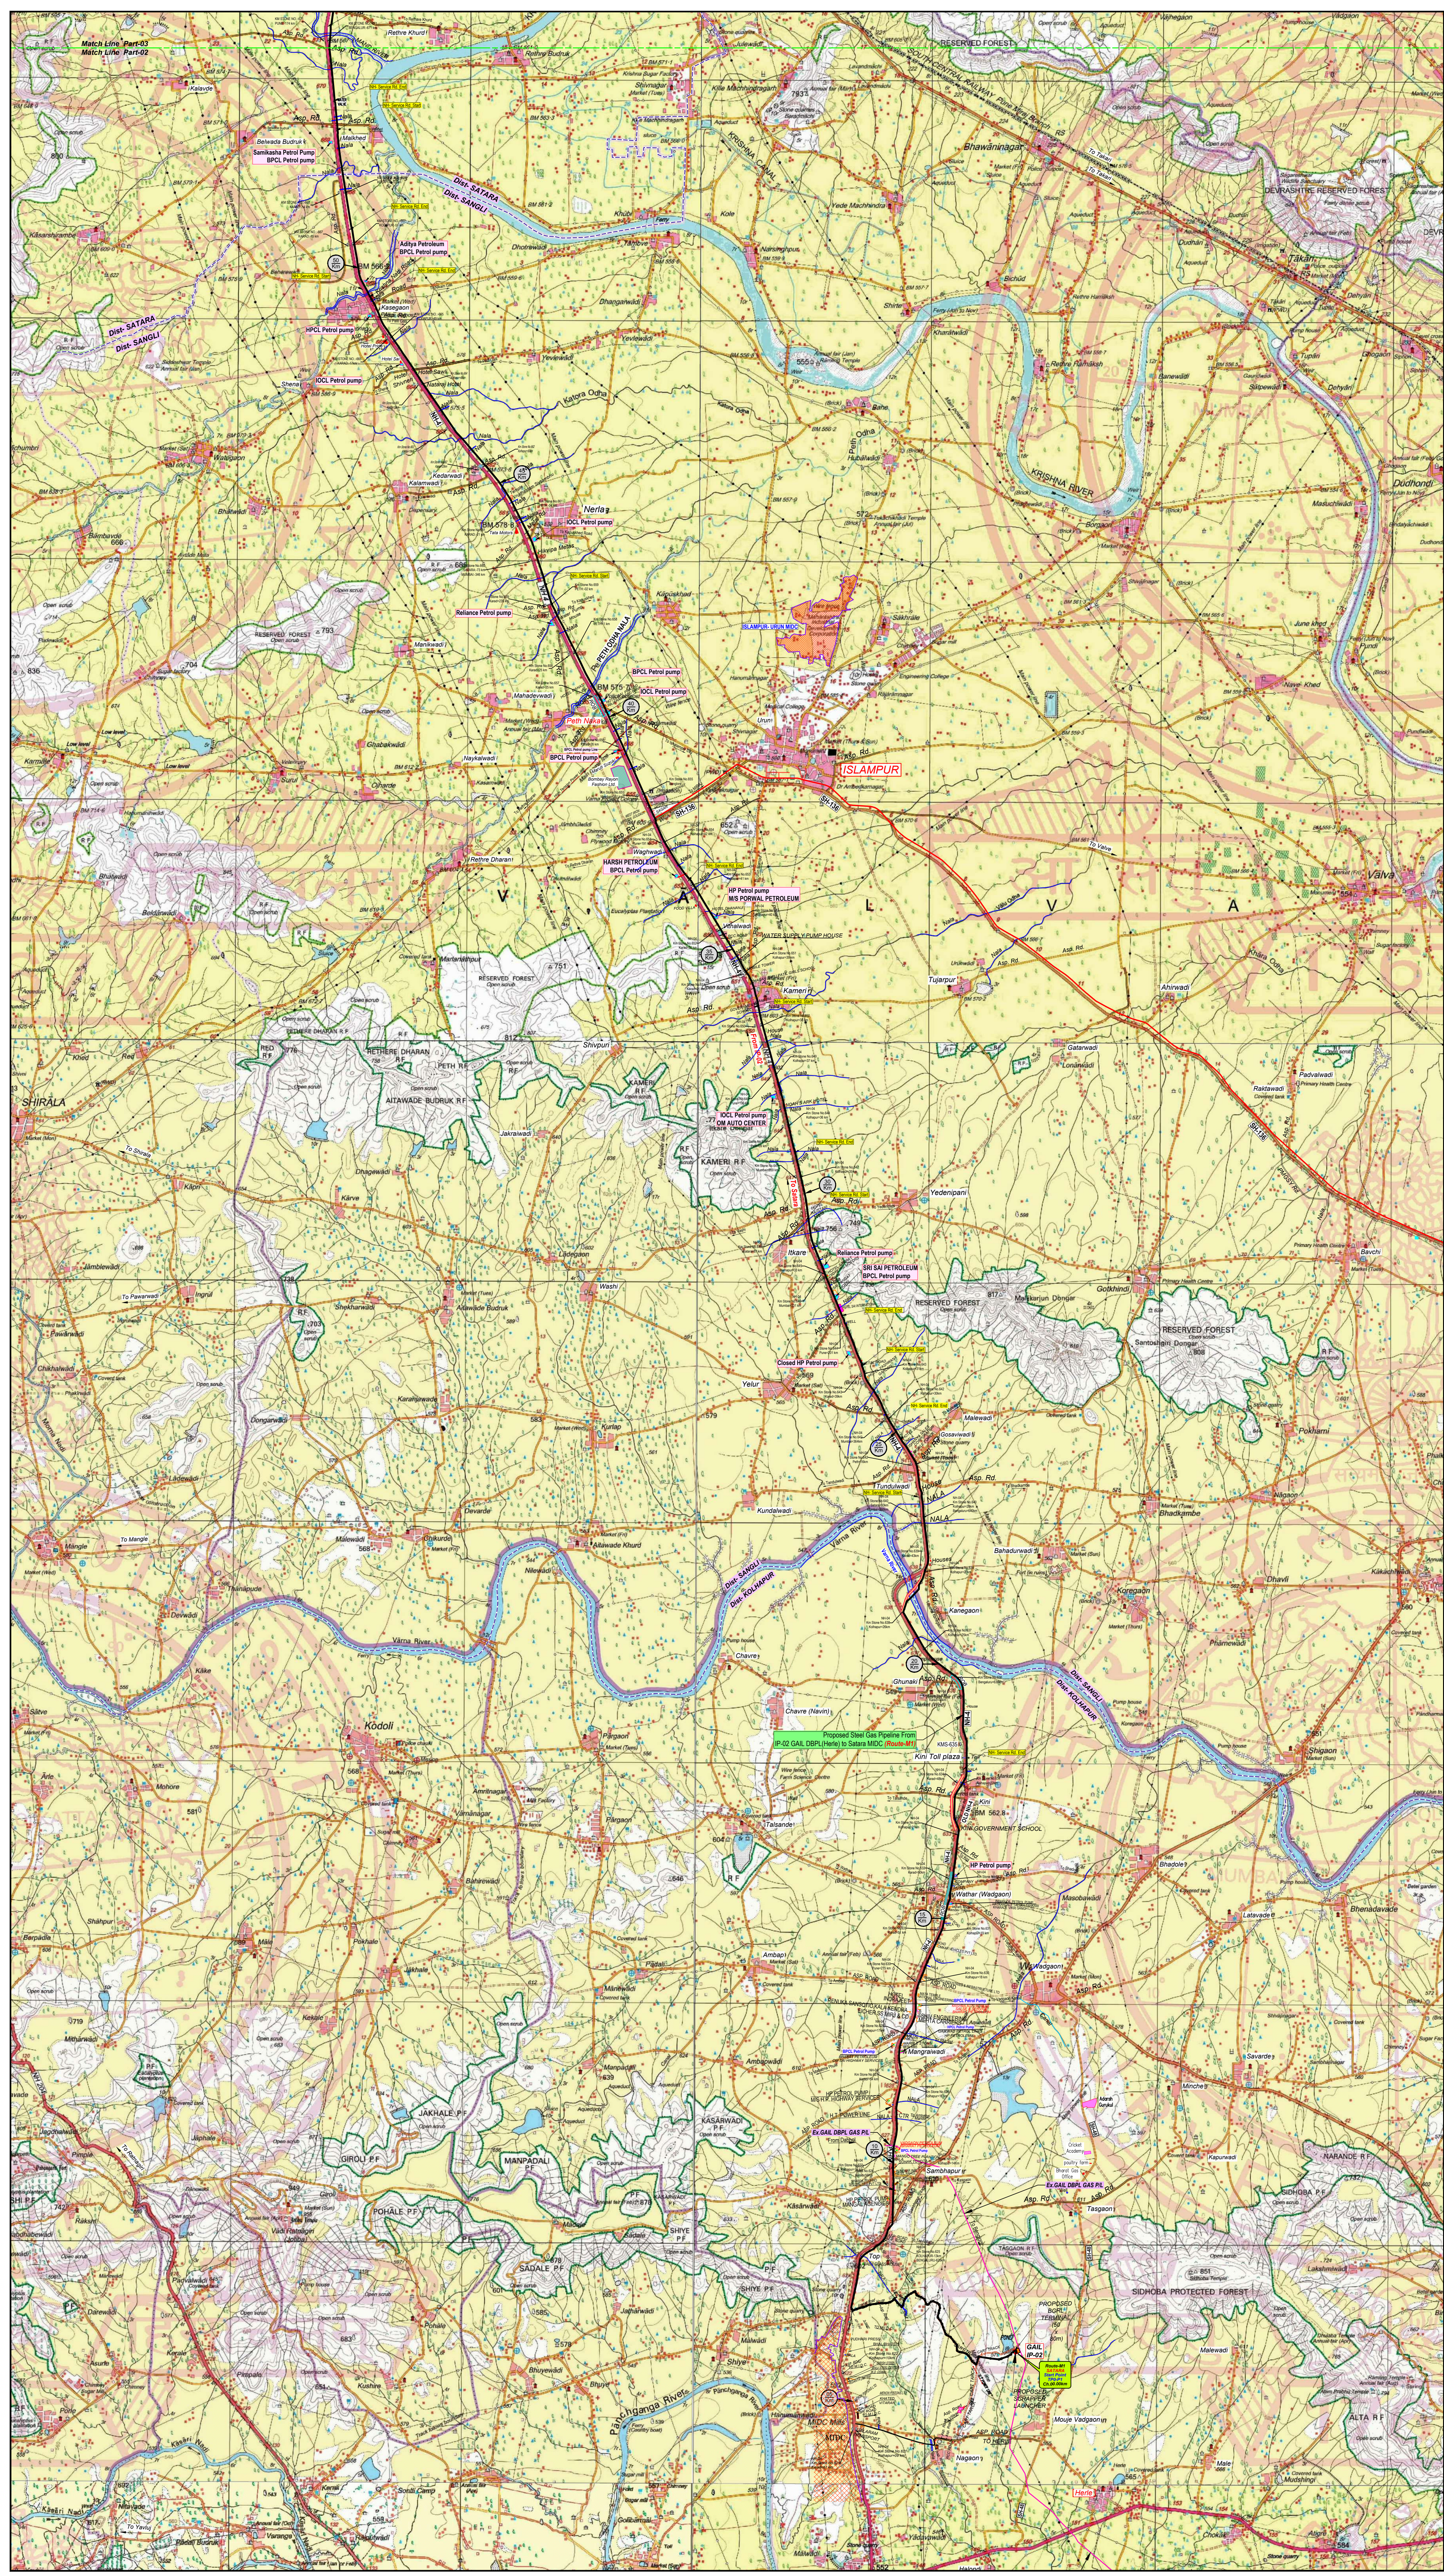


ROUTE MAP **GAS DISTRIBUTION IN SATARA - SANGLI GA-2018/19** From Mauje Vadgaon to Vele Village

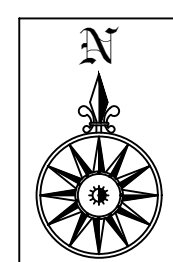

FOR BHARAT GAS RESOURCES LIMITED
 Milind M. Labhane
 Head C&D
 Sangli, Satara GA

S.R. NO.	DESCRIPTION	SYMBOL
1	Forest Area	
2	Non-Forest Area	

R1	01.01.22	ISSUED FOR CLIENT'S APPROVAL	MANISHA	M.N.D.	M.N.D.
R0	24.06.19	ISSUED FOR CLIENT'S APPROVAL	GRISHMA	M.N.D.	M.N.D.
No.	Date	Revision	Prepared by	Checked by	Approved by
BHARAT GAS RESOURCES LIMITED (Wholly Owned Subsidiary of Bharat Petroleum Corporation Ltd.) 5th Floor, The IL&PS Financial Centre Plot C-22-C Block, Bandra Kurla Complex, Bandra (E), Mumbai - 400 051, INDIA					
SATARA - SANGLI GA Gas Distribution From Mauje Vadgaon to Vele Village					
ROUTE MAP Surveyed & Prepared by:					
DESHPAANDE - PATIL CONSULTANTS (SINCE 1984... Survey of pipelines... Stationing)					
LAND: TOPOGRAPHIC SURVEYS, PIPE LINE SURVEY, SOIL INVESTIGATION, ROU & STATUTORY CLEARANCES CORPORATE OFFICE: 16, "SHEKHAR", AJANTA NAGAR, BHARUCH - 392 001 (GUJ.) BASE CAMP: 26, "GURU DAKSHINA", MAHAVIR NAGAR, NR. SAI GANESH TEMPLE, BHARUCH - 392 001, GUJARAT Phone: (02642) 250052, 250053, 250054 Fax No.: (02642) 250052, Email: dehpande.patil@gmail.com Scale: 1:50000 Job No. Drawing / Document No. Sheet Rev.					
1:50000	Dpe/BGR/21	DPC/BGR/Sangli - Satara GA/LINE-M/RM-01	1 of 3	R1	

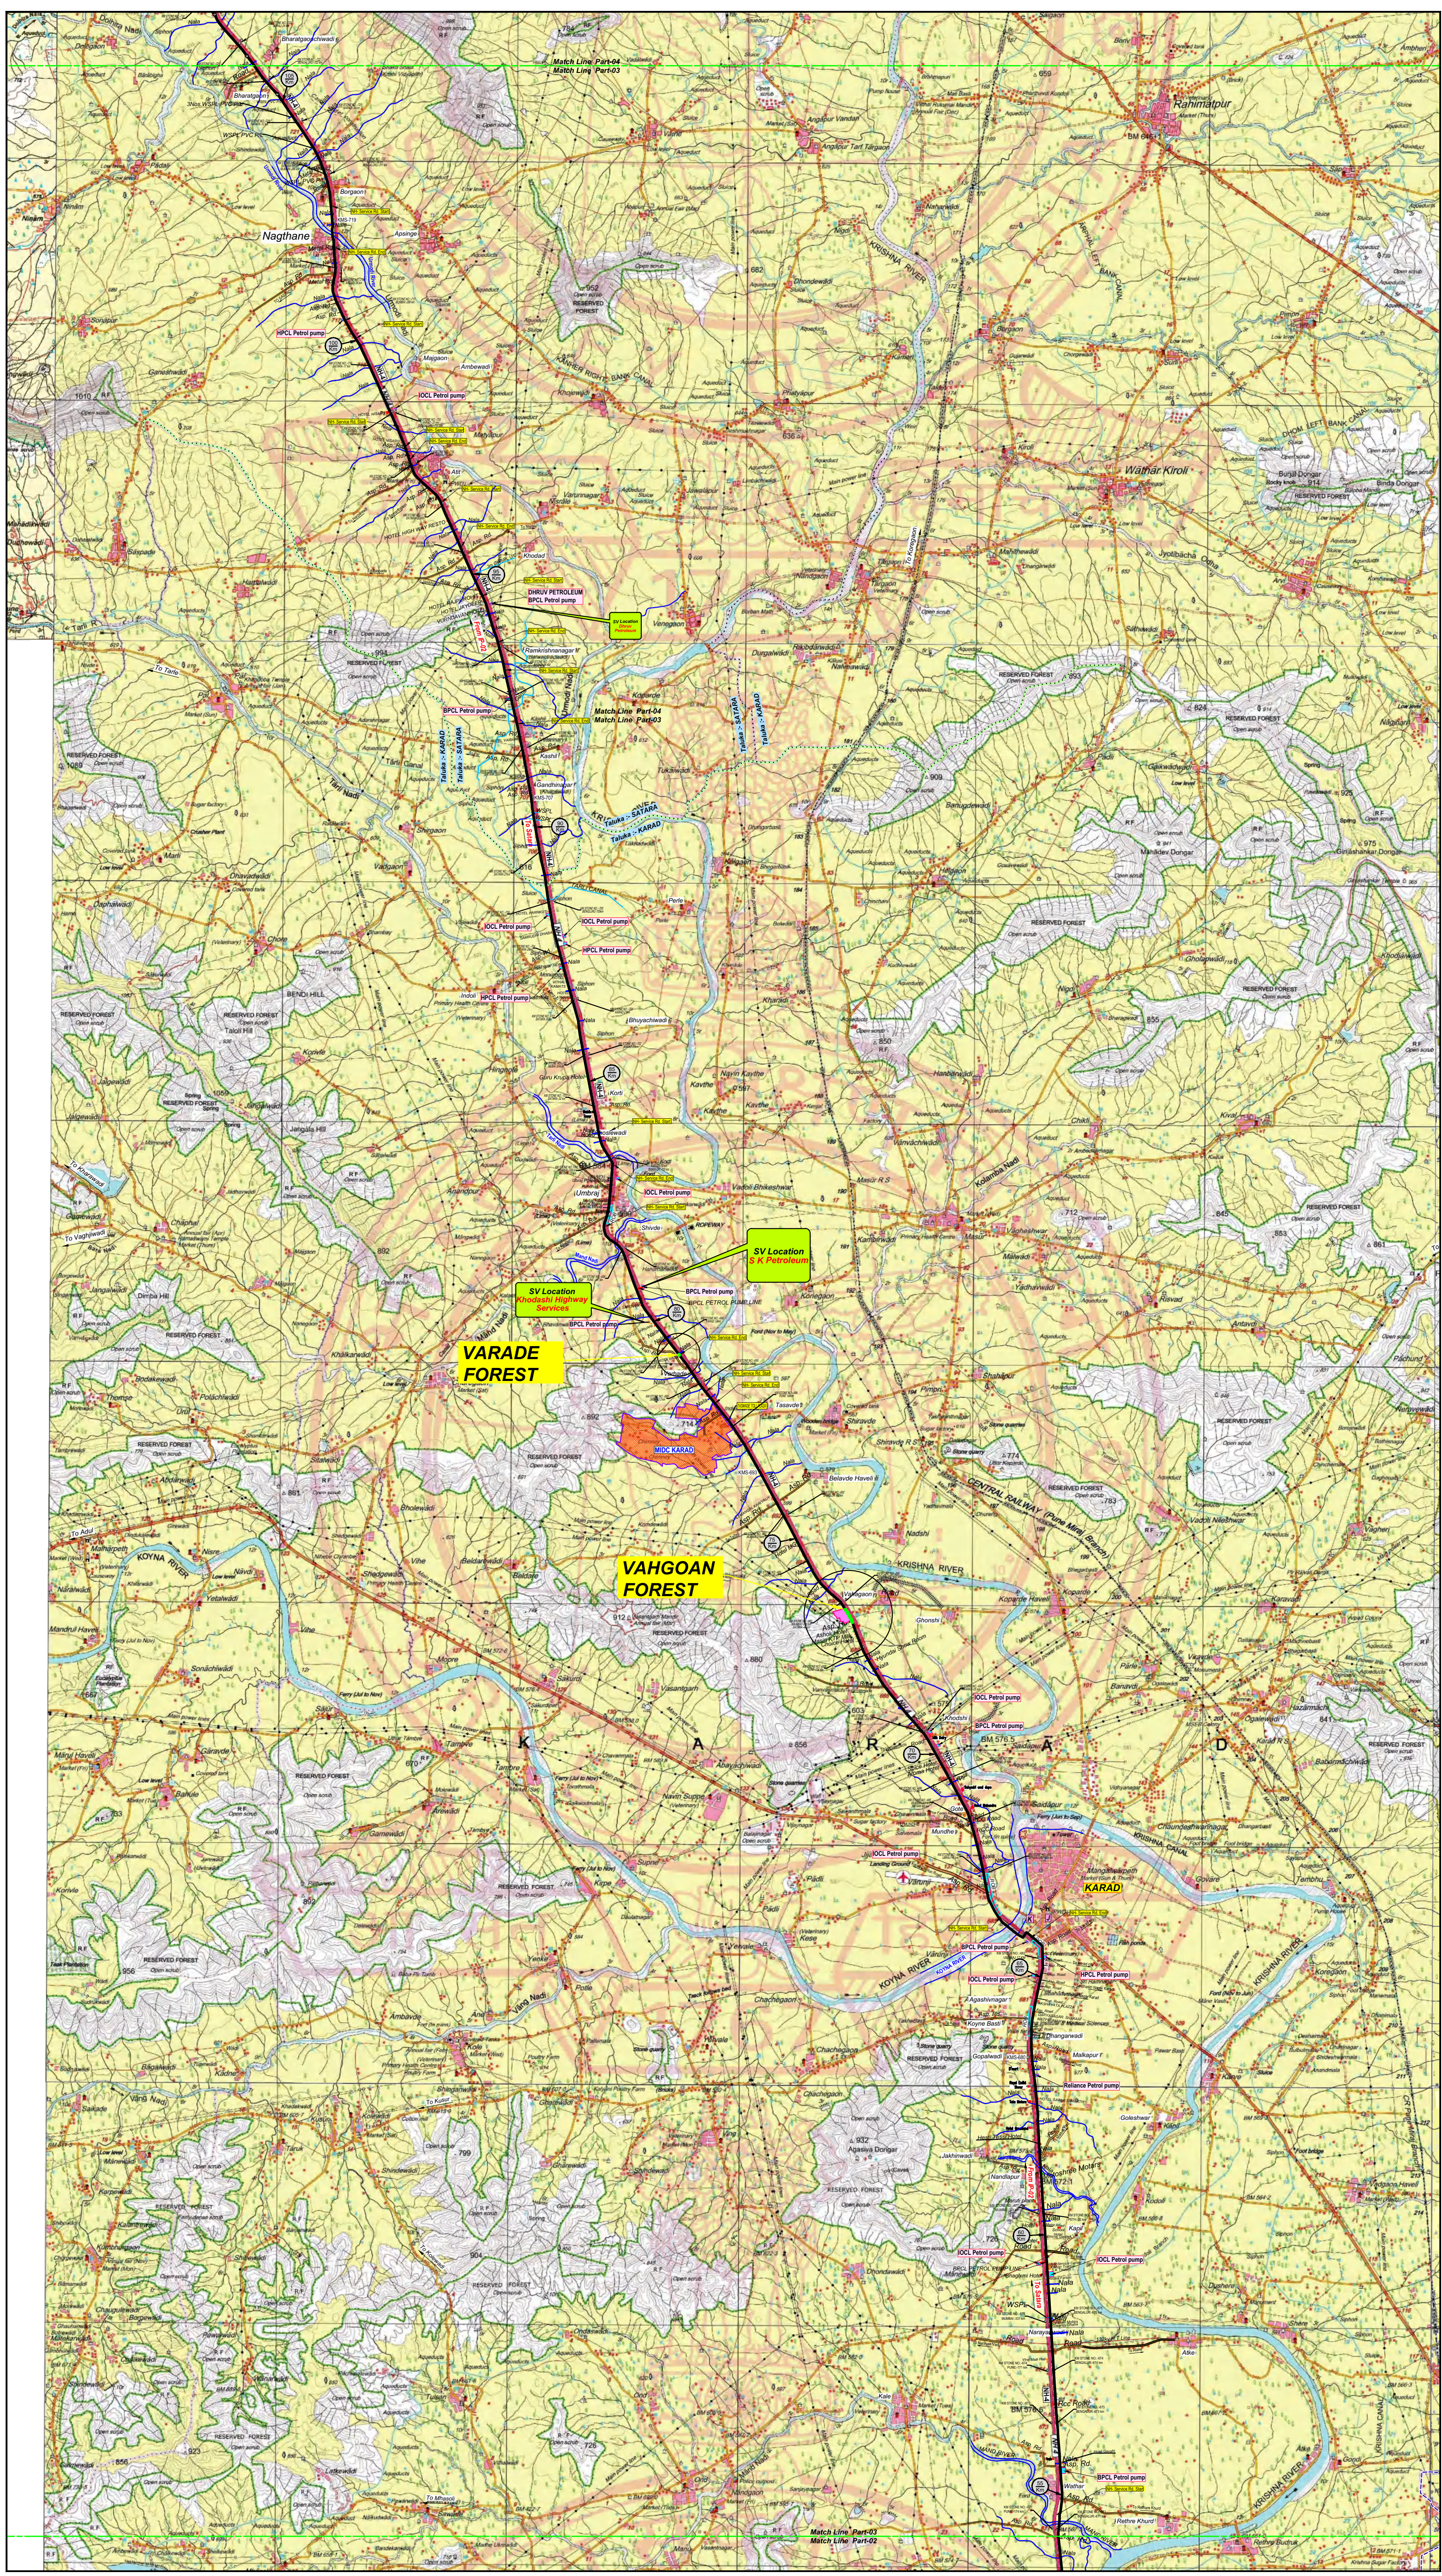

ROUTE MAP **GAS DISTRIBUTION IN SATARA - SANGLI GA-2018/19** From Mauje Vadgoan to Vele Village



TABLE :- Forest Area Proposed For Diversion						
Sr. No.	Name of village	Survey No.	Chainage (m)		Area in Ha.	Area in Sq. Mtr.
			From	To		
1	Vahgaon	1435	70747.52	71026.22	0.0279	278.70
2	Varade	140p	76899.12	76912.62	0.0014	13.50
TOTAL AREA (m)					0.0292	292.20

CO-ORDINATES OF REQUIRED FOREST LAND IN VILLAGE VARADE

Sr.NO	Latitude (N)	Longitude (E)
A1	17°22'36.52"	74°06'49.65"
A2	17°22'36.54"	74°06'49.67"
A3	17°22'36.87"	74°06'49.37"
A4	17°22'36.89"	74°06'49.39"

CO-ORDINATES OF REQUIRED FOREST LAND IN VILLAGE VAHGAON


Sr.NO	Latitude (N)	Longitude (E)
A1	17°19'50.16"	74°8'43.44"
A2	17°19'58.07"	74°8'38.86"

FOR BHARAT GAS RESOURCES LIMITED

Milind M Labhane
 HEAD CGD
 Sangli Satara GA

Sr. No.	DESCRIPTION	SYMBOL
1	Forest Area	
2	Non-Forest Area	

R1	01.01.22	ISSUED FOR CLIENT'S APPROVAL	MANISHA	M.N.D.	M.N.D.
Ro	24.06.19	ISSUED FOR CLIENT'S APPROVAL	GRISHMA	M.N.D.	M.N.D.
No.	Date	Revision	Prepared by	Checked by	Approved by
BHARAT GAS RESOURCES LIMITED (Wholly Owned Subsidiary of Bharat Petroleum Corporation Ltd.) 5th Floor, The BPS Financial Centre Plot C-22.0 Block, Bandra Kurla Complex, Bandra (E), Mumbai - 400 051, INDIA					
SATARA - SANGLI GA Gas Distribution From Mauje Vadgoan to Vele Village					
ROUTE MAP					
DESHPANDE - PATIL CONSULTANTS (Since 1984 - Survey of India - Station Officer) (LAND TOPOGRAPHIC SURVEYS, PERMITS SURVEY, SOIL INVESTIGATION, ROU & STATUTORY CLEARANCES) CORPORATE OFFICE: 36, "THERSACHAL", AJANTA NAGAR, BHARUCH - 392 001, GUJARAT BASE CAMP: 28, "GURU DAKSHIN", MAHAVIR NAGAR, NR. SAI GANESH TEMPLE, BHARUCH - 392 001, GUJARAT Phone: (07943) 250002, (07943) 250003, Email: dpc@deshpande-patil.com, dpc@deshpande-patil.com					
Scale	Job No.	Drawing / Document No.	Sheet	Rev.	
1: 50000	DPC/BGR/L/24	DPC/BGR/L/Sangli - Satara GA/INE-M/RM-01	2 of 3	R1	

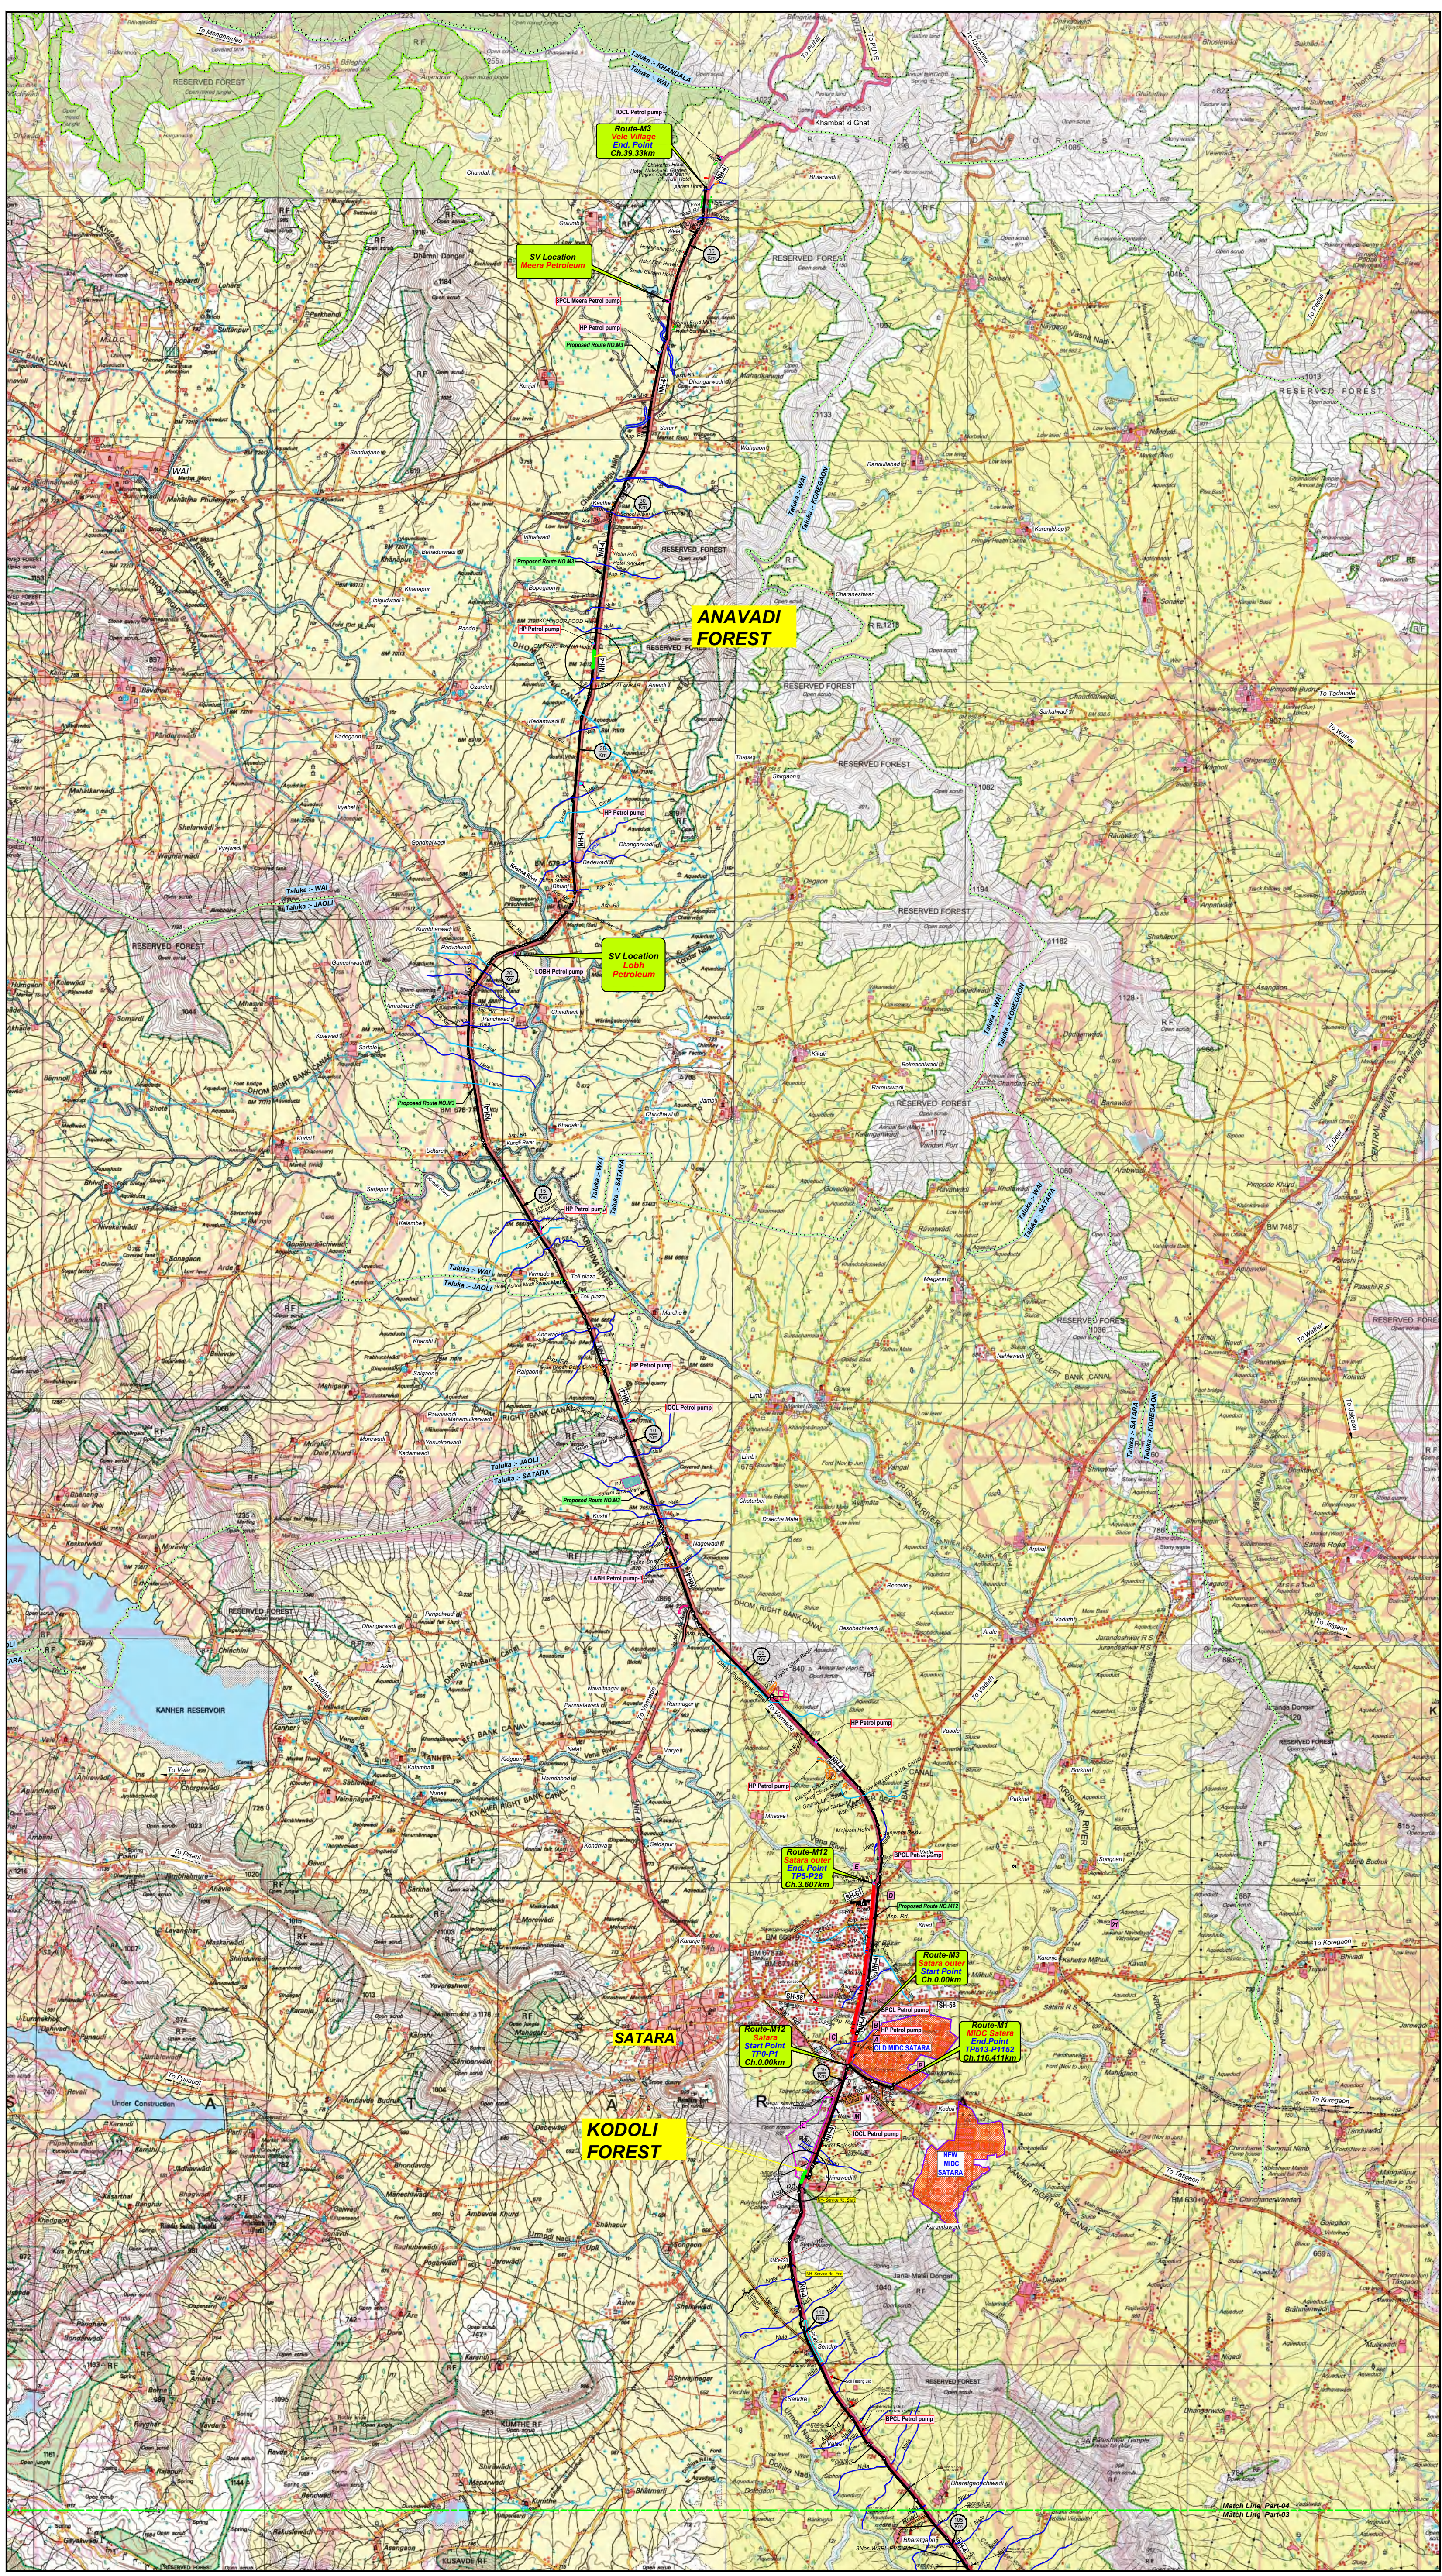

ROUTE MAP

GAS DISTRIBUTION IN SATARA - SANGLI GA-2018/19

From Mauje Vadgoan to Vele Village



TABLE - Forest Area Proposed For Disposal						
Sr. No.	Name of Village	Survey No.	From To	Chainage (m)	Area in Ha.	Area in Sq. Mtr.
1	Kodoli	383	110537.20	110607.20	0.0570	370.00
2	Anavadi	407	28830.77	28867.15	0.0516	316.38
TOTAL AREA (m)				0.0086	686.38	

CO-ORDINATES OF REQUIRED FOREST LAND IN VILLAGE KODOLI

Sr.NO	Latitude (N)	Longitude (E)
A1	17°39'19.71"	74°0'48.17"
A2	17°39'30.80"	74°00'52.65"

CO-ORDINATES OF REQUIRED FOREST LAND IN VILLAGE ANAVADI

Sr.NO	Latitude (N)	Longitude (E)
A1	17°55'6.25"	73°58'27.75"
A2	17°55'16.51"	73°58'28.53"

FOR BHARAT GAS RESOURCES LIMITED

Milind M Labhane
HEAD CGD
Sangli Satara GA

Sr. NO.	DESCRIPTION	SYMBOL
1	Forest Area	
2	Non-Forest Area	

R1	01.01.22	ISSUED FOR CLIENT'S APPROVAL	MANISHA	M.N.D.	M.N.D.
Ro	24.06.19	ISSUED FOR CLIENT'S APPROVAL	GRISHMA	M.N.D.	M.N.D.
No.	Date	Revision	Prepared by	Checked by	Approved by



BHARAT GAS RESOURCES LIMITED

(Wholly Owned Subsidiary of Bharat Petroleum Corporation Ltd.)
5th Floor, The IBS Financial Centre Plot C-22.0 Block, Bandra Kurla Complex,
Bandra (E), Mumbai - 400 051, INDIA

SATARA - SANGLI GA Gas Distribution

From Mauje Vadgoan to Vele Village

ROUTE MAP

Surveyed & Prepared by:-
DESHPANDE - PATIL CONSULTANTS

(Lands TOPOGRAPHIC SURVEYS, PERMITS SURVEY, SOIL INVESTIGATION, ROU & STATUTORY CLEARANCES)

CORPORATE OFFICE: 36, "THERSACHAL", AJANTA NAGAR, BHARUCH - 392 001, GUJARAT

BASE CAMP: 28, "GURU DAKSHIN", MAHAVIR NAGAR, NR. SAI GANESH TEMPLE, BHARUCH - 392 001, GUJARAT

Phone: (0948) 250002, (0948) 944949 Fax No.: (0948) 250003, Email: dgpsurvey@bharatgas.com

Scale: 1:50000 Job No. Drawing / Document No. Sheet Rev.

1:50000 DPC/BGR/L/24 DPC/BGR/L/Sangli - Satara GA/LINE-M/RM-01 3 of 3 R1