


**MAP SHOWING PROPOSED WATER PIPELINE AND STRUCTURES LAYOUT
FOR TELANGANA DRINKING WATER SUPPLY PROJECT.
(POWERGUDA SEGMENT 22/17 - SET-2) ADILABAD DISTRICT (WLM).**

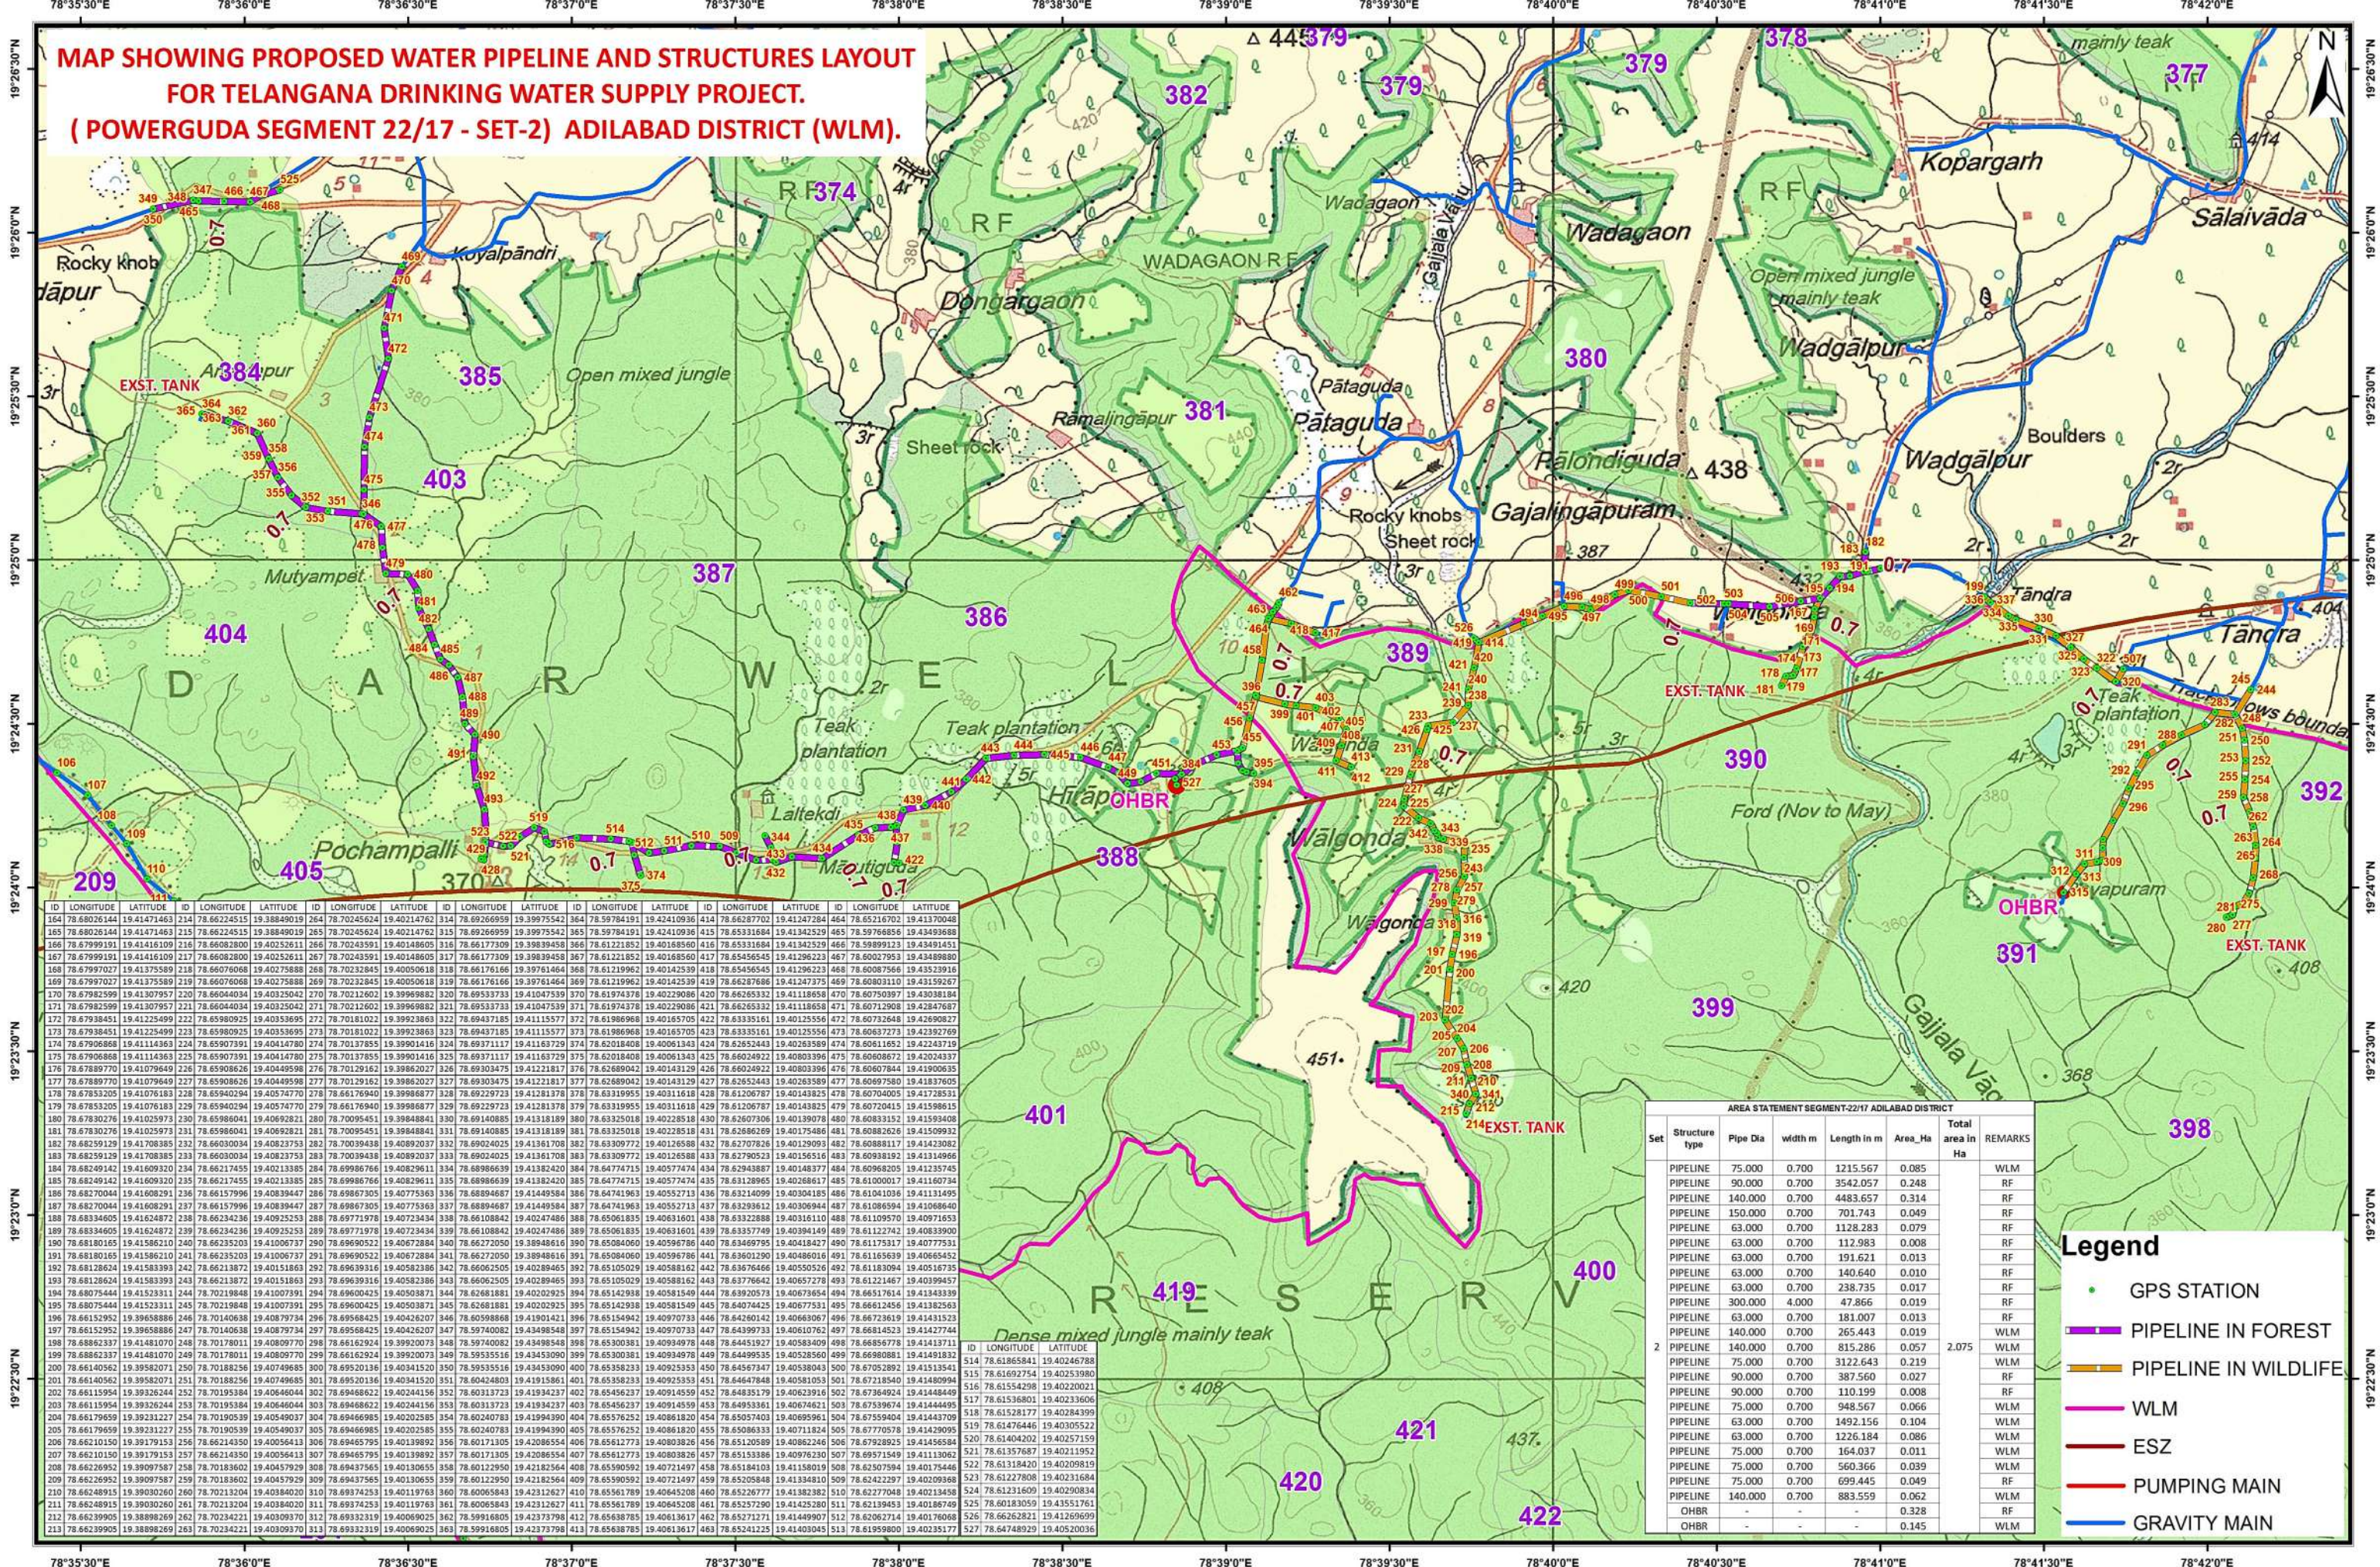


Geographic Coordinate System and WGS-84 Datum



*Executive Engineer,
TDWSP (RWS&S)
Asifabad Division*

N M Medhi
Superintending Engineer
TDWSP (RWS&S)
Nirmal Circle


Chief Engineer,
TDWSP (RWS&S),
Hyderabad.

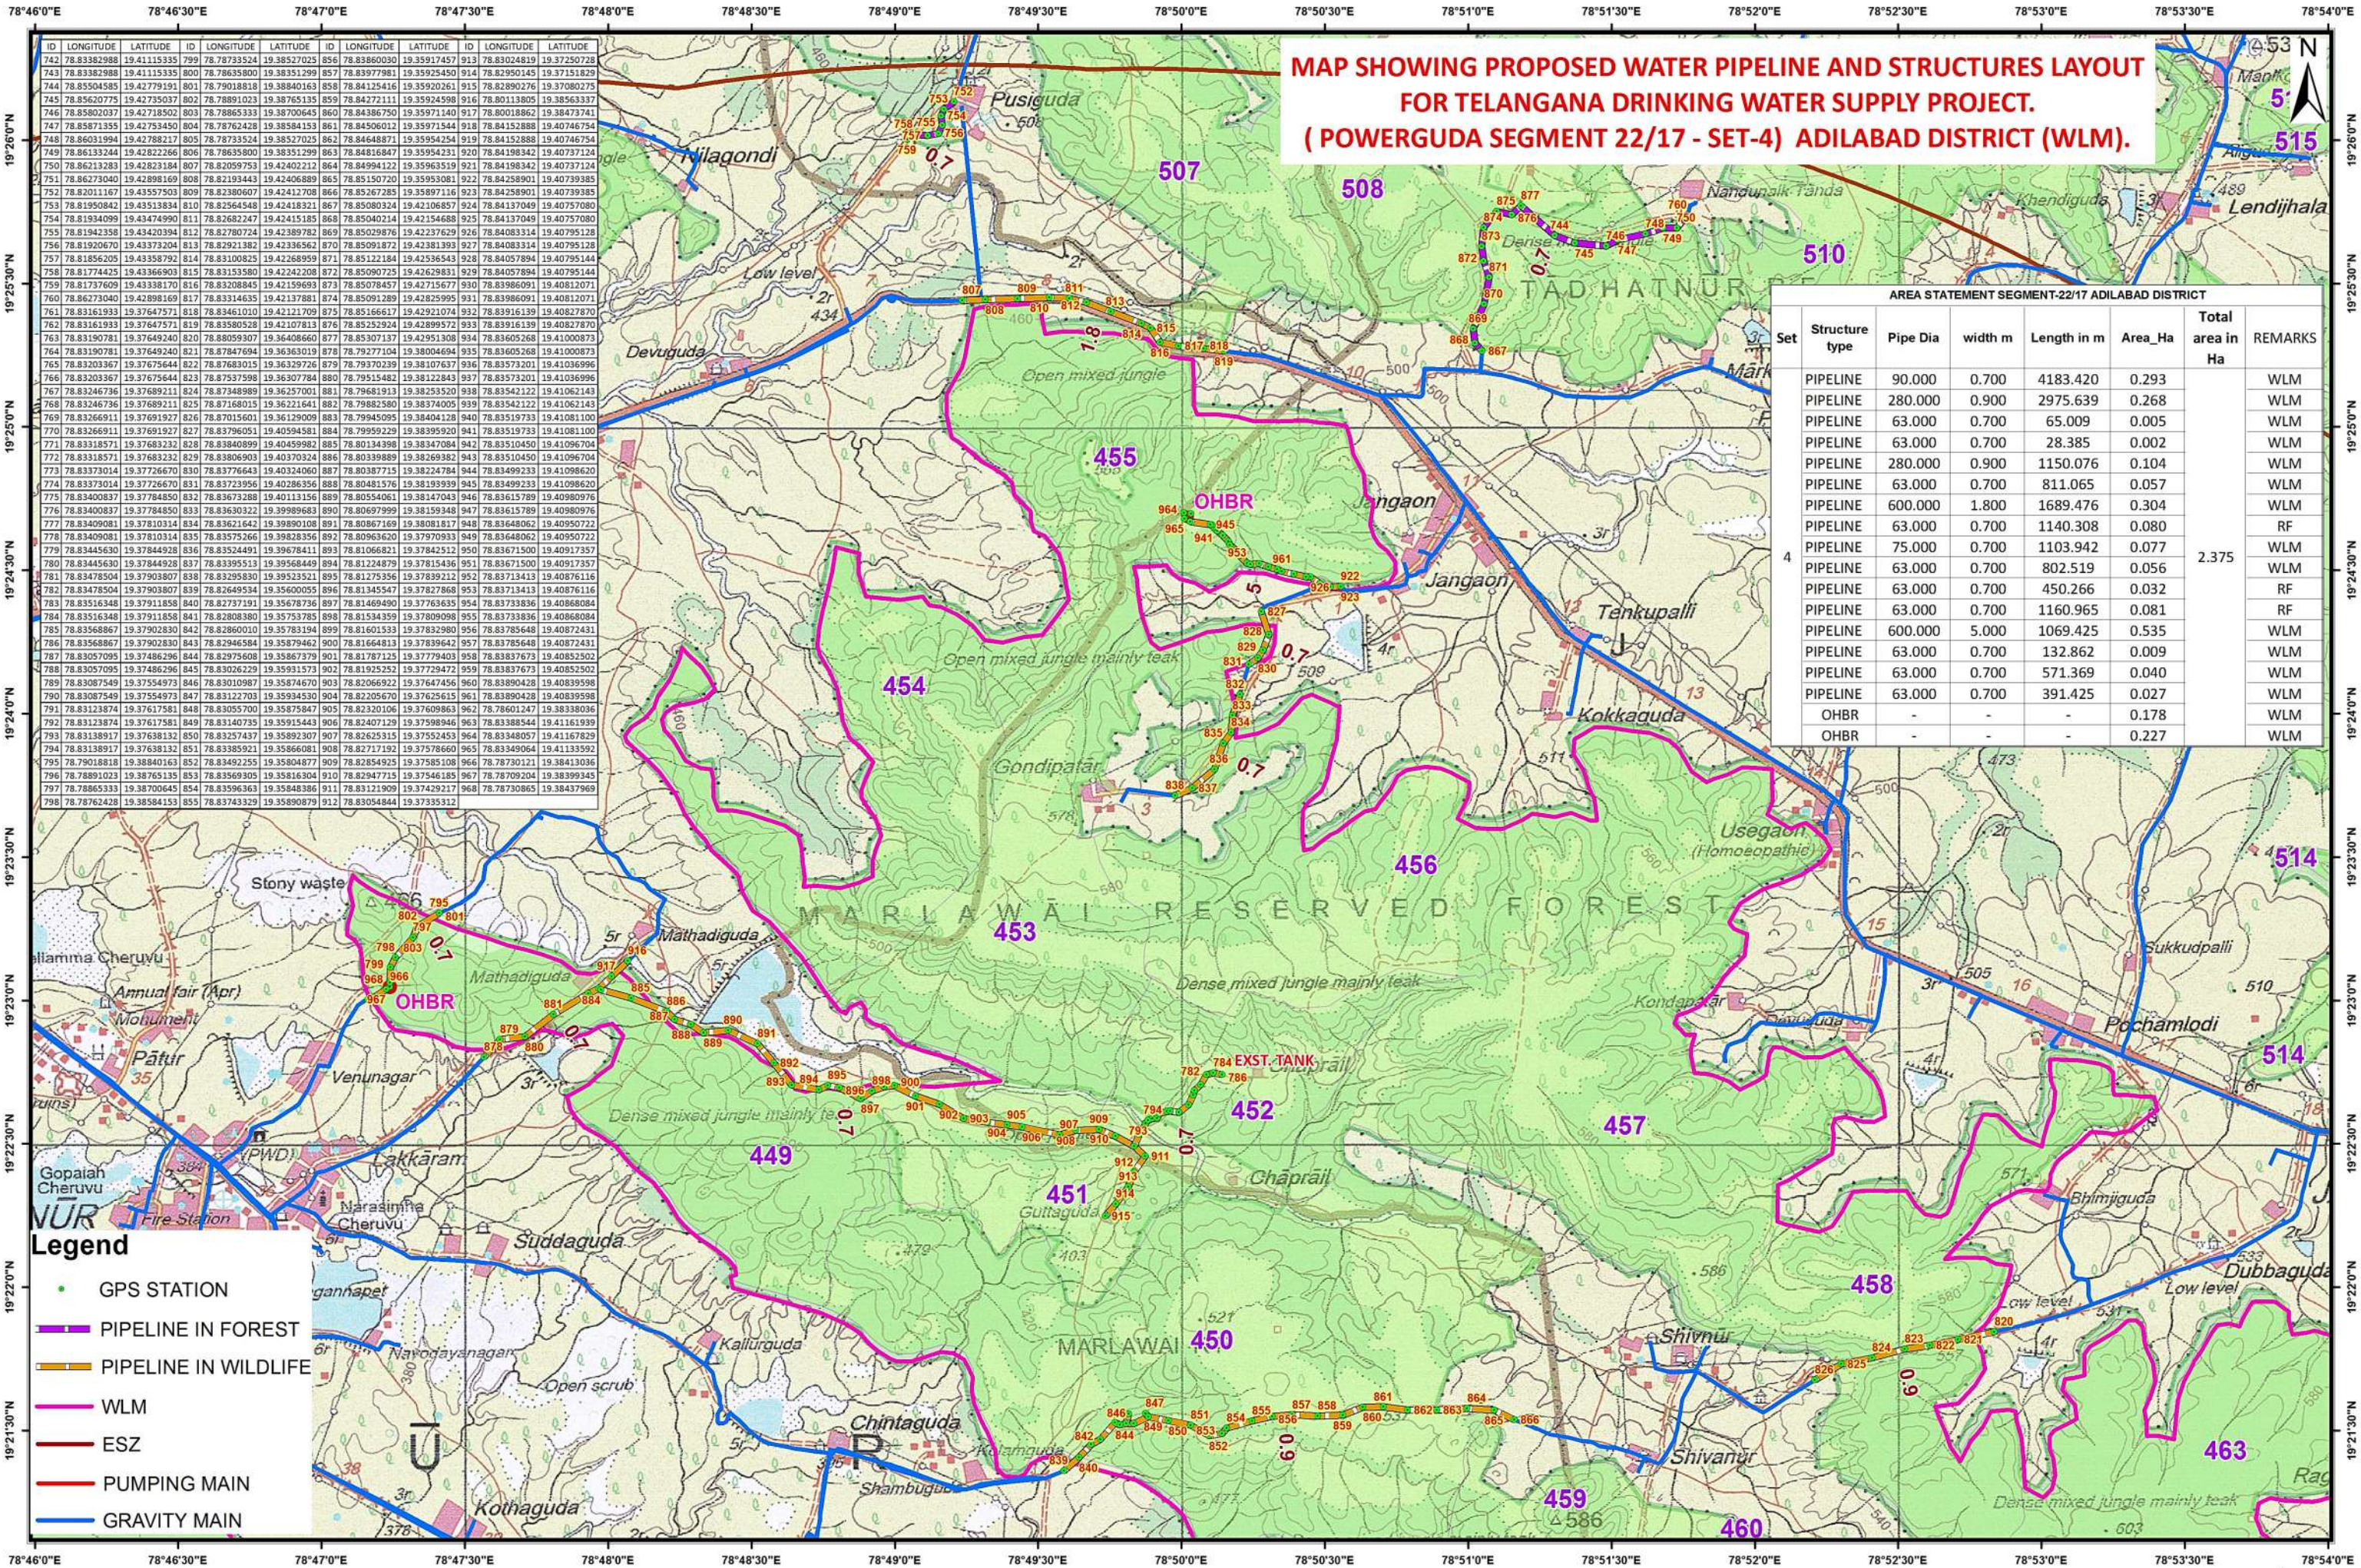

Executive Engineer,
TDWSP (RWS&S)
Asifabad Division

Superintending Engineer
TDWSP (RWS&S)
Nirmal Circle

Chief Engineer,
TDWSP (RWS&S),
Hyderabad.

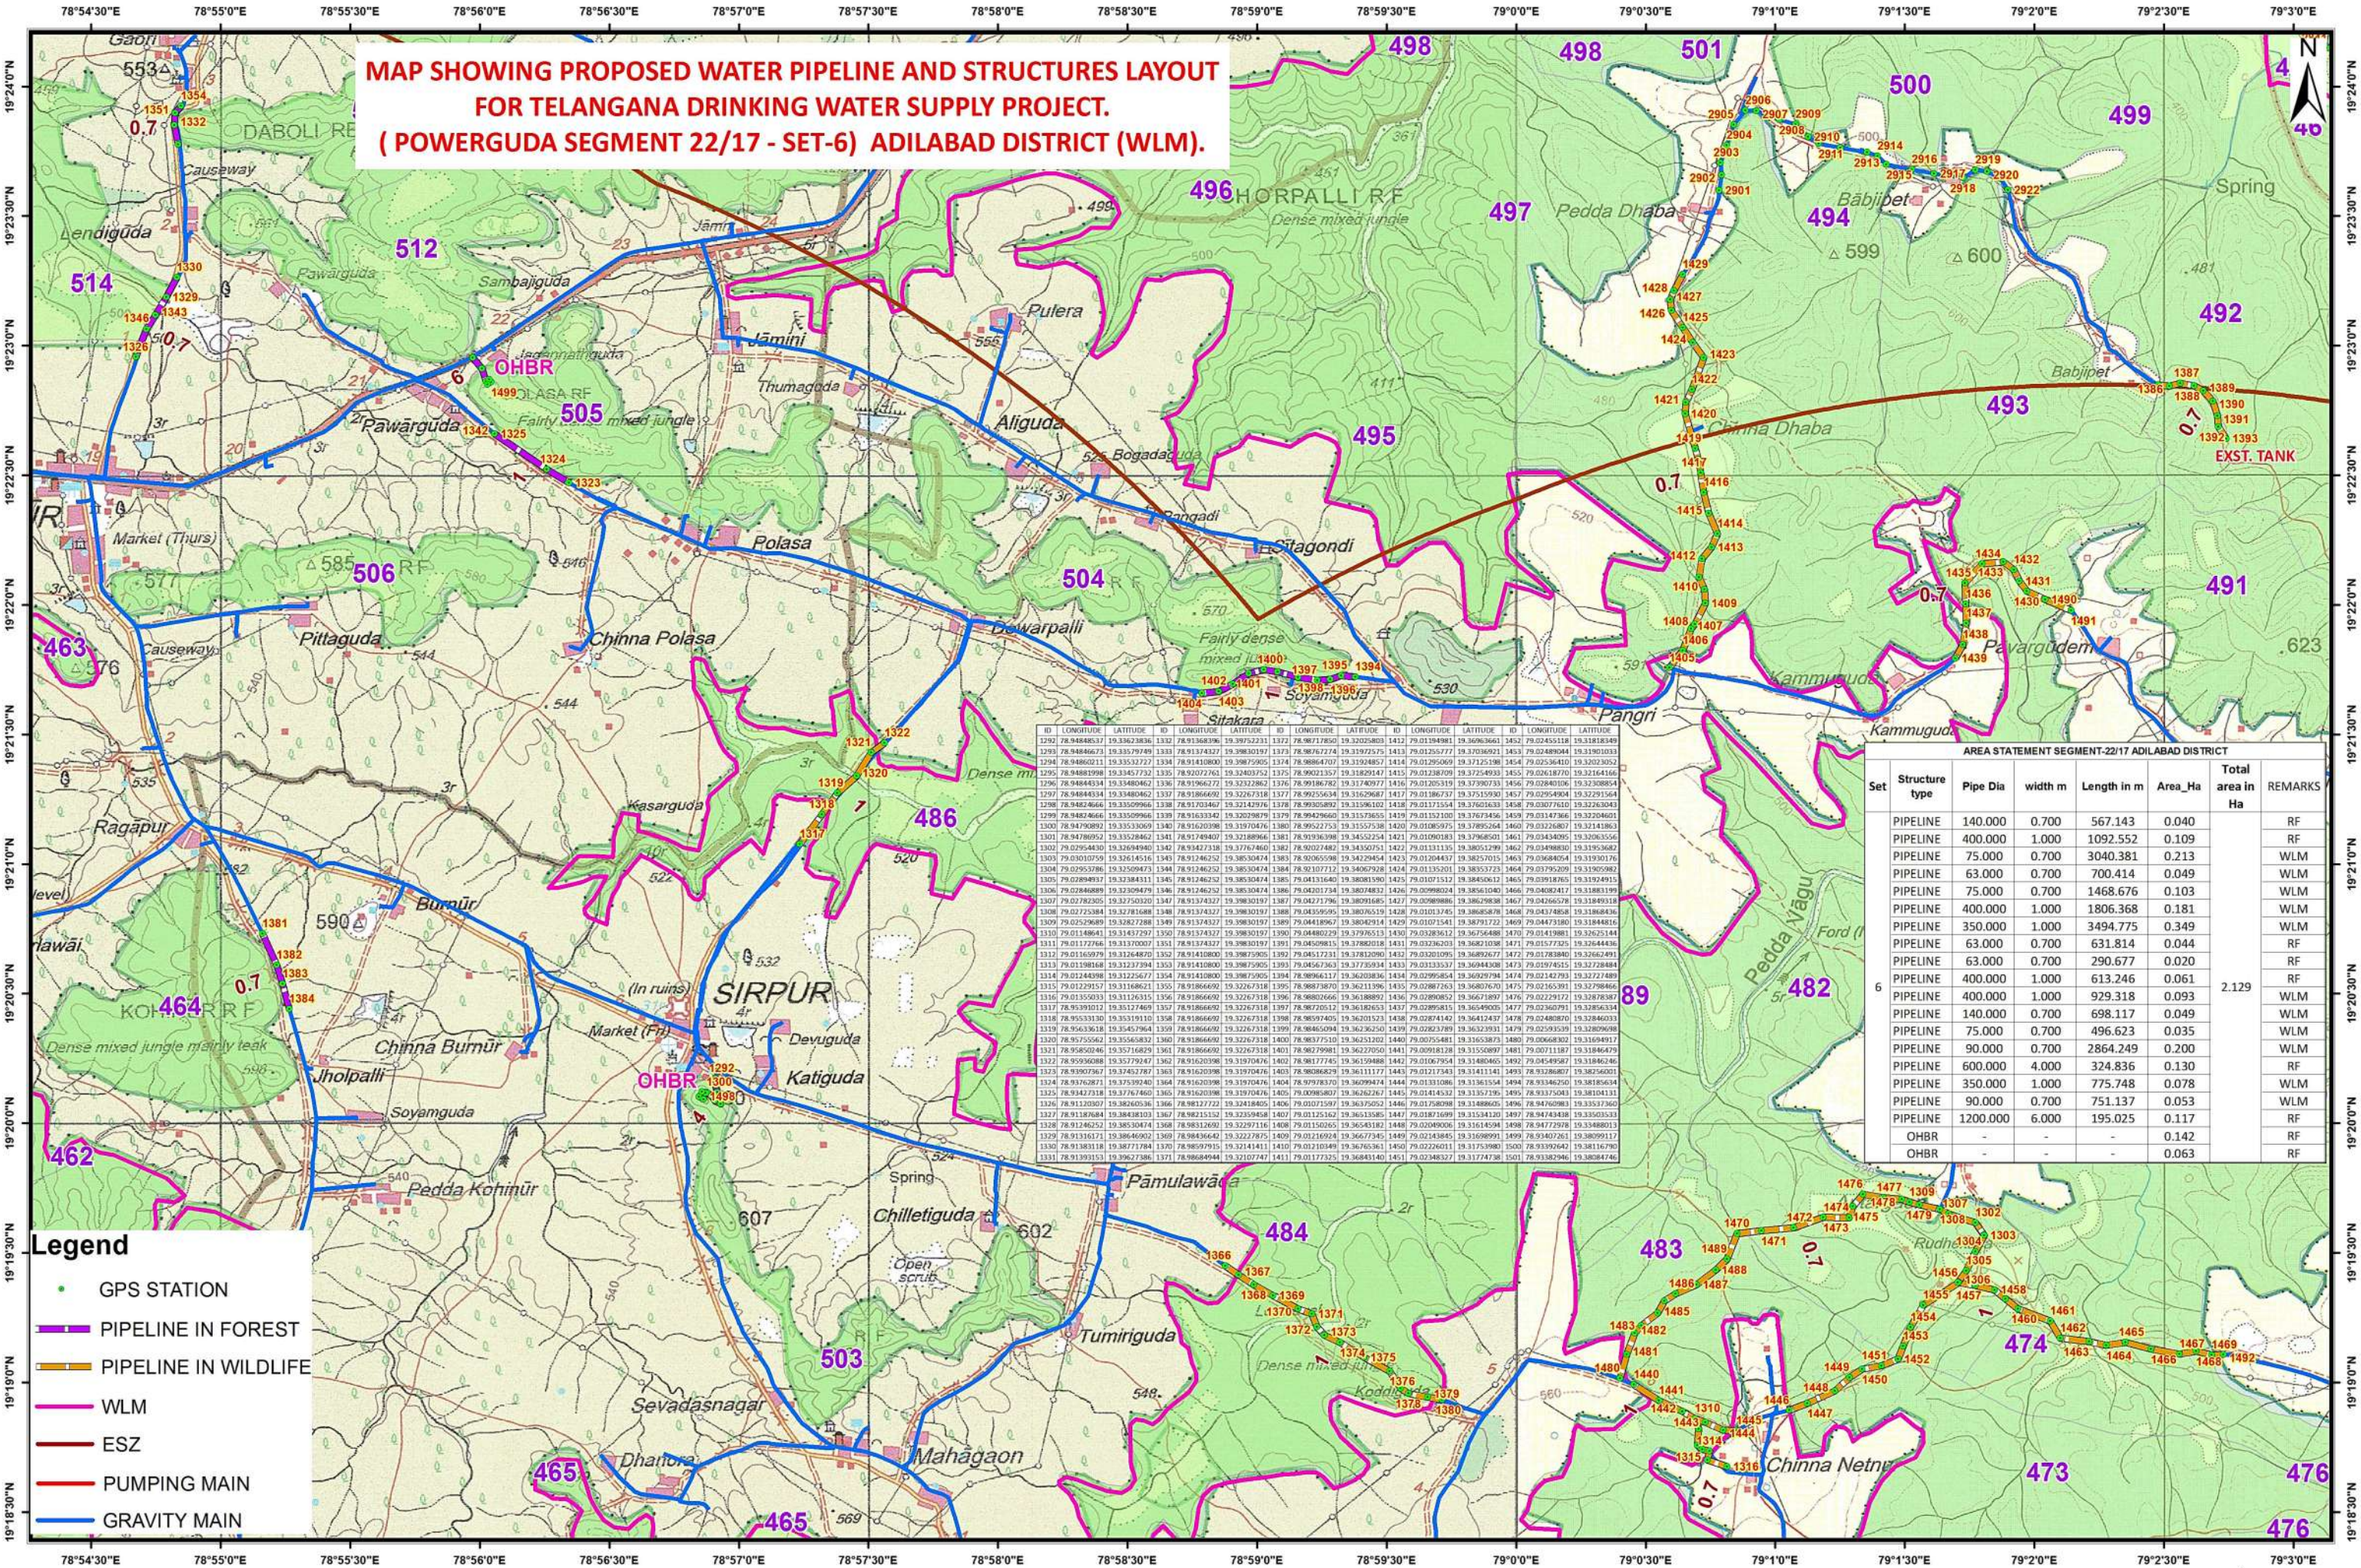

Geographic Coordinate System and WGS-84 Datum



Asifabad
Executive Engineer,
TDWSP (RWS&S)
Asifabad Division

Nirmal
Superintending Engineer,
TDWSP (RWS&S)
Nirmal Circle

Hyderabad
Chief Engineer,
TDWSP (RWS&S),
Hyderabad.