


ALL RIGHT BOUNDARY	EXTERNAL O.B DUMPS	COAL BENCHES	O.B. BENCHES
MINE BOUNDARY	INTERNAL O.B. DUMPS	1	I
ROAD (TRAVELS)	VILLAGE	2	II
ROAD (TIPPER)	DECOALD AREA	3	III
ROAD (HAUL)	SUMP AREA	4	IV
RAILWAY LINE	COAL EXPOSE AREA	5	V
BELT CONVEYOR	BALANCE O.B IN BENCHES	6	VI
FAULT LINE	SURFACE CONTOUR LINE	7	VII
LIMIT OF WORKING	BORE HOLE	8	VIII
NALA		9	
GARLAND DRAIN		10	
IN CROP LINE		11	
		12	

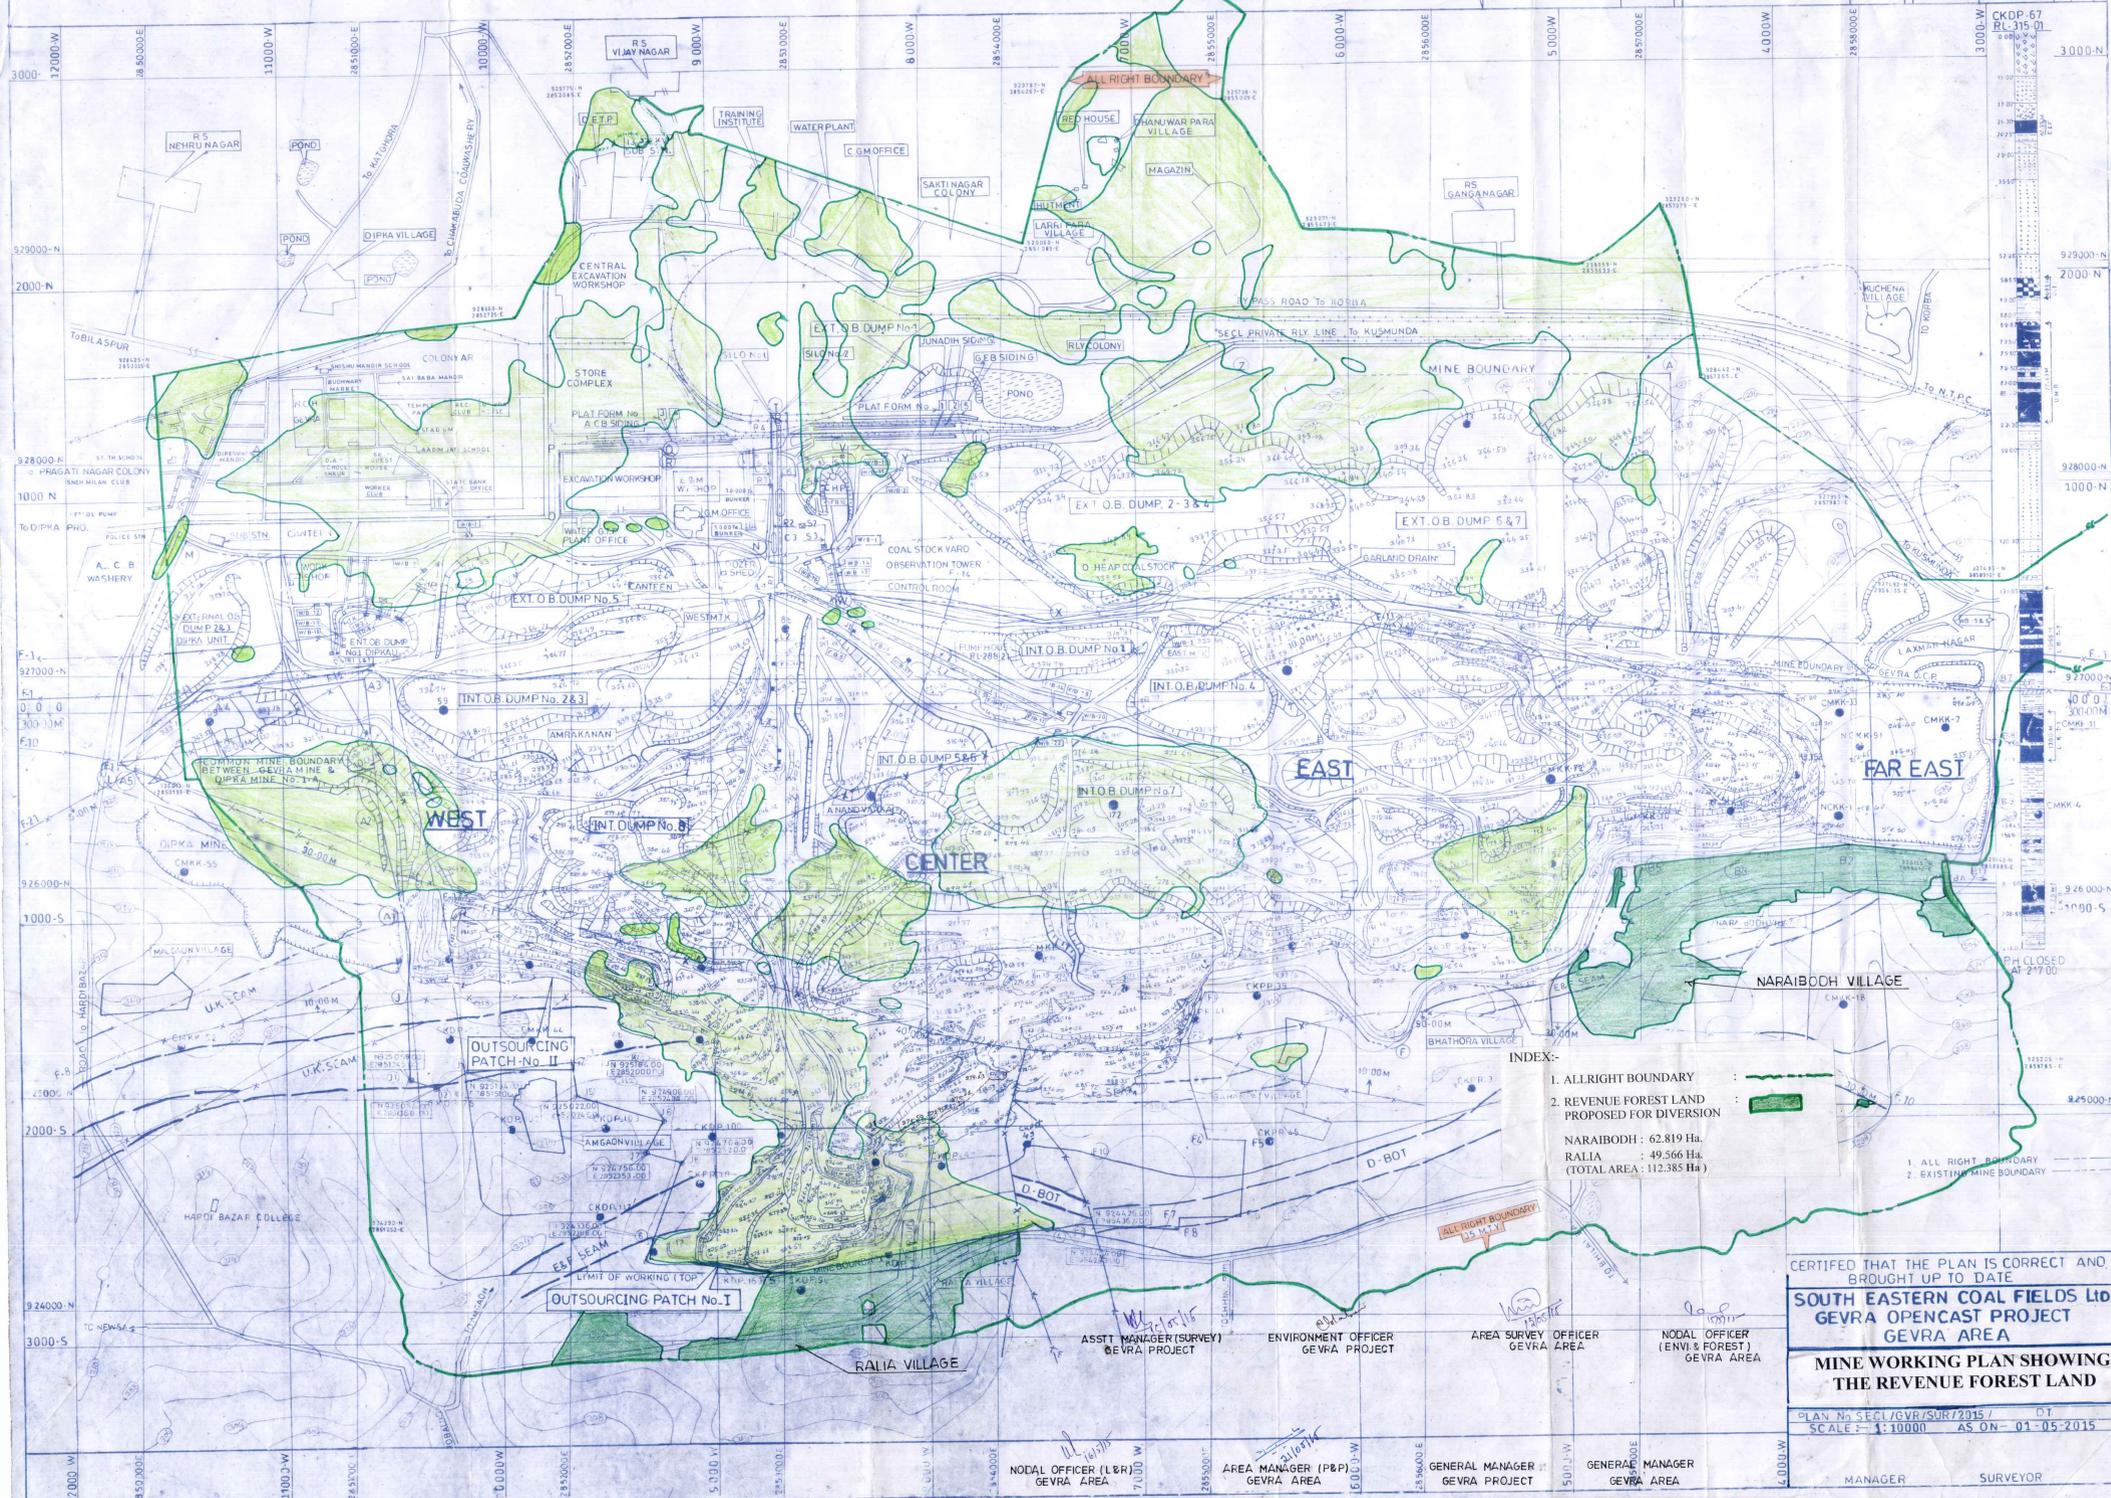

INDEX:-  
 1. ALL RIGHT BOUNDARY  
 2. REVENUE FOREST LAND PROPOSED FOR DIVERSION  
 NARAIBODH: 62.819 Ha.  
 RALIA : 49.566 Ha.  
 (TOTAL AREA: 112.385 Ha)

CERTIFIED THAT THE PLAN IS CORRECT AND BROUGHT UP TO DATE  
**SOUTH EASTERN COAL FIELDS Ltd.**  
**GEVRA OPENCAST PROJECT**  
**GEVRA AREA**  
**MINE WORKING PLAN SHOWING**  
**THE REVENUE FOREST LAND**

PLAN No SEEL/GVR/SUR/2015 / DT  
 SCALE: 1:10000 AS ON- 01-05-2015

ASST. MANAGER (SURVEY) GEVRA PROJECT  
 ENVIRONMENT OFFICER GEVRA PROJECT  
 AREA SURVEY OFFICER GEVRA AREA  
 NODAL OFFICER (ENVI & FOREST) GEVRA AREA  
 NODAL OFFICER (L&P) GEVRA AREA  
 AREA MANAGER (P&P) GEVRA AREA  
 GENERAL MANAGER GEVRA PROJECT  
 GENERAL MANAGER GEVRA AREA  
 MANAGER SURVEYOR