


GEODIGITAL MAP


Ahemdnagar - Beed - Parli Vaijnath New Railway line project.

VILLAGE - BRAMHAGAON
TAL - BEED
DISTRICT - BEED

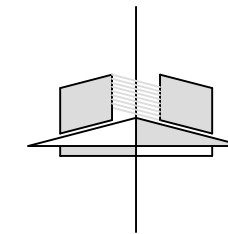

NORTH
SCALE - 1:10000

CO-ORDINATE OF REQUIRED FOREST AREA				
POINT ID	CO-ORDINATE		DEG	MIN SEC
	ESTING	NORTHING	LONGITUDE	LATITUDE
1	594114.518	2098069.034	E75° 53' 38.498"	N18° 58' 22.486"
2	594116.236	2098027.943	E75° 53' 38.55"	N18° 58' 21.149"
3	594213.814	2098063.555	E75° 53' 41.892"	N18° 58' 22.291"

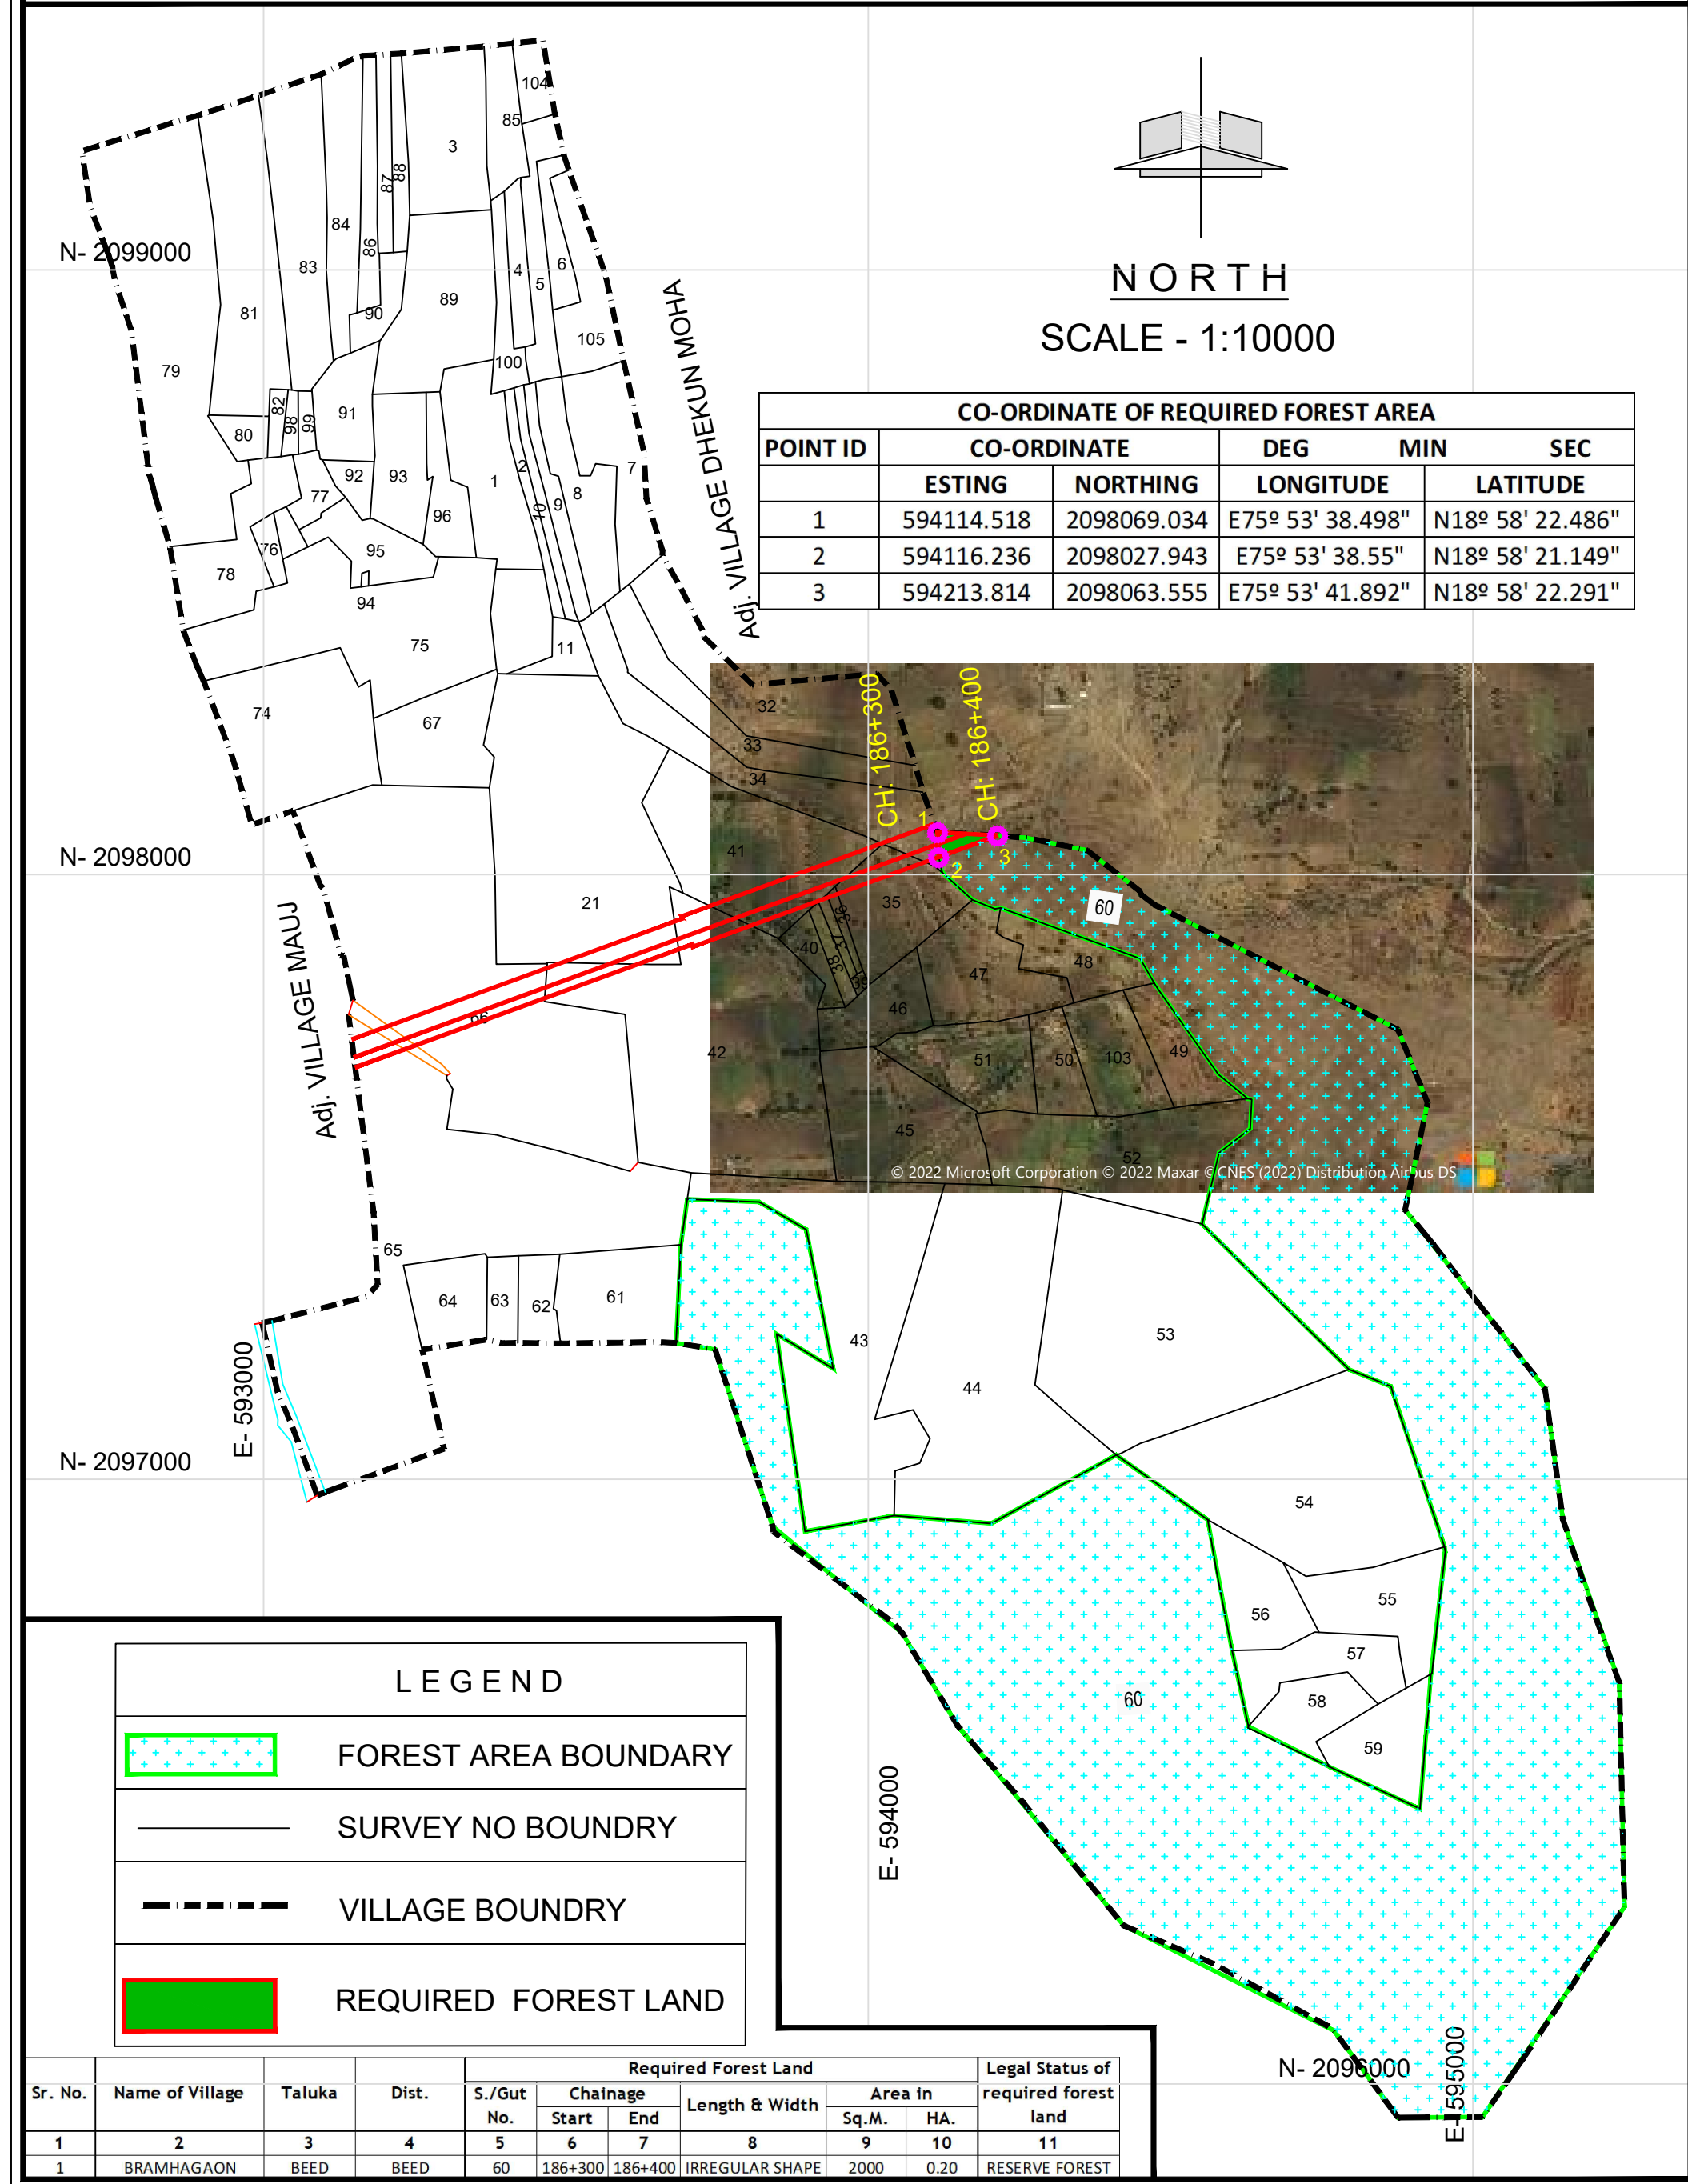

LEGEND

	FOREST AREA BOUNDARY
	SURVEY NO BOUNDRY
	VILLAGE BOUNDARY
	REQUIRED FOREST LAND

Sr. No.	Name of Village	Taluka	Dist.	Required Forest Land						Legal Status of required forest land
				S./Gut No.	Chainage		Length & Width	Area in		
					Start	End		Sq.M.	HA.	
1	2	3	4	5	6	7	8	9	10	11
1	BRAMHAGAON	BEED	BEED	60	186+300	186+400	IRREGULAR SHAPE	2000	0.20	RESERVE FOREST