


TOPO MAP

Ahemdnagar - Beed - Parli Vajnath New Railway line project.

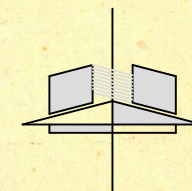

NORTH
SCALE - 1:50000

FIRST EDITION

INDIA
REFER TO THIS MAP AS - 1:50,000
SHEET 47 N/13 FIRST EDITION


MAHARASHTRA

No. 47 N/13

BIR DISTRICT.

Surveyed 1972-73.


Magnetic Variation from True North about 1° West in 1970.
(Decreasing by about 1' annually)

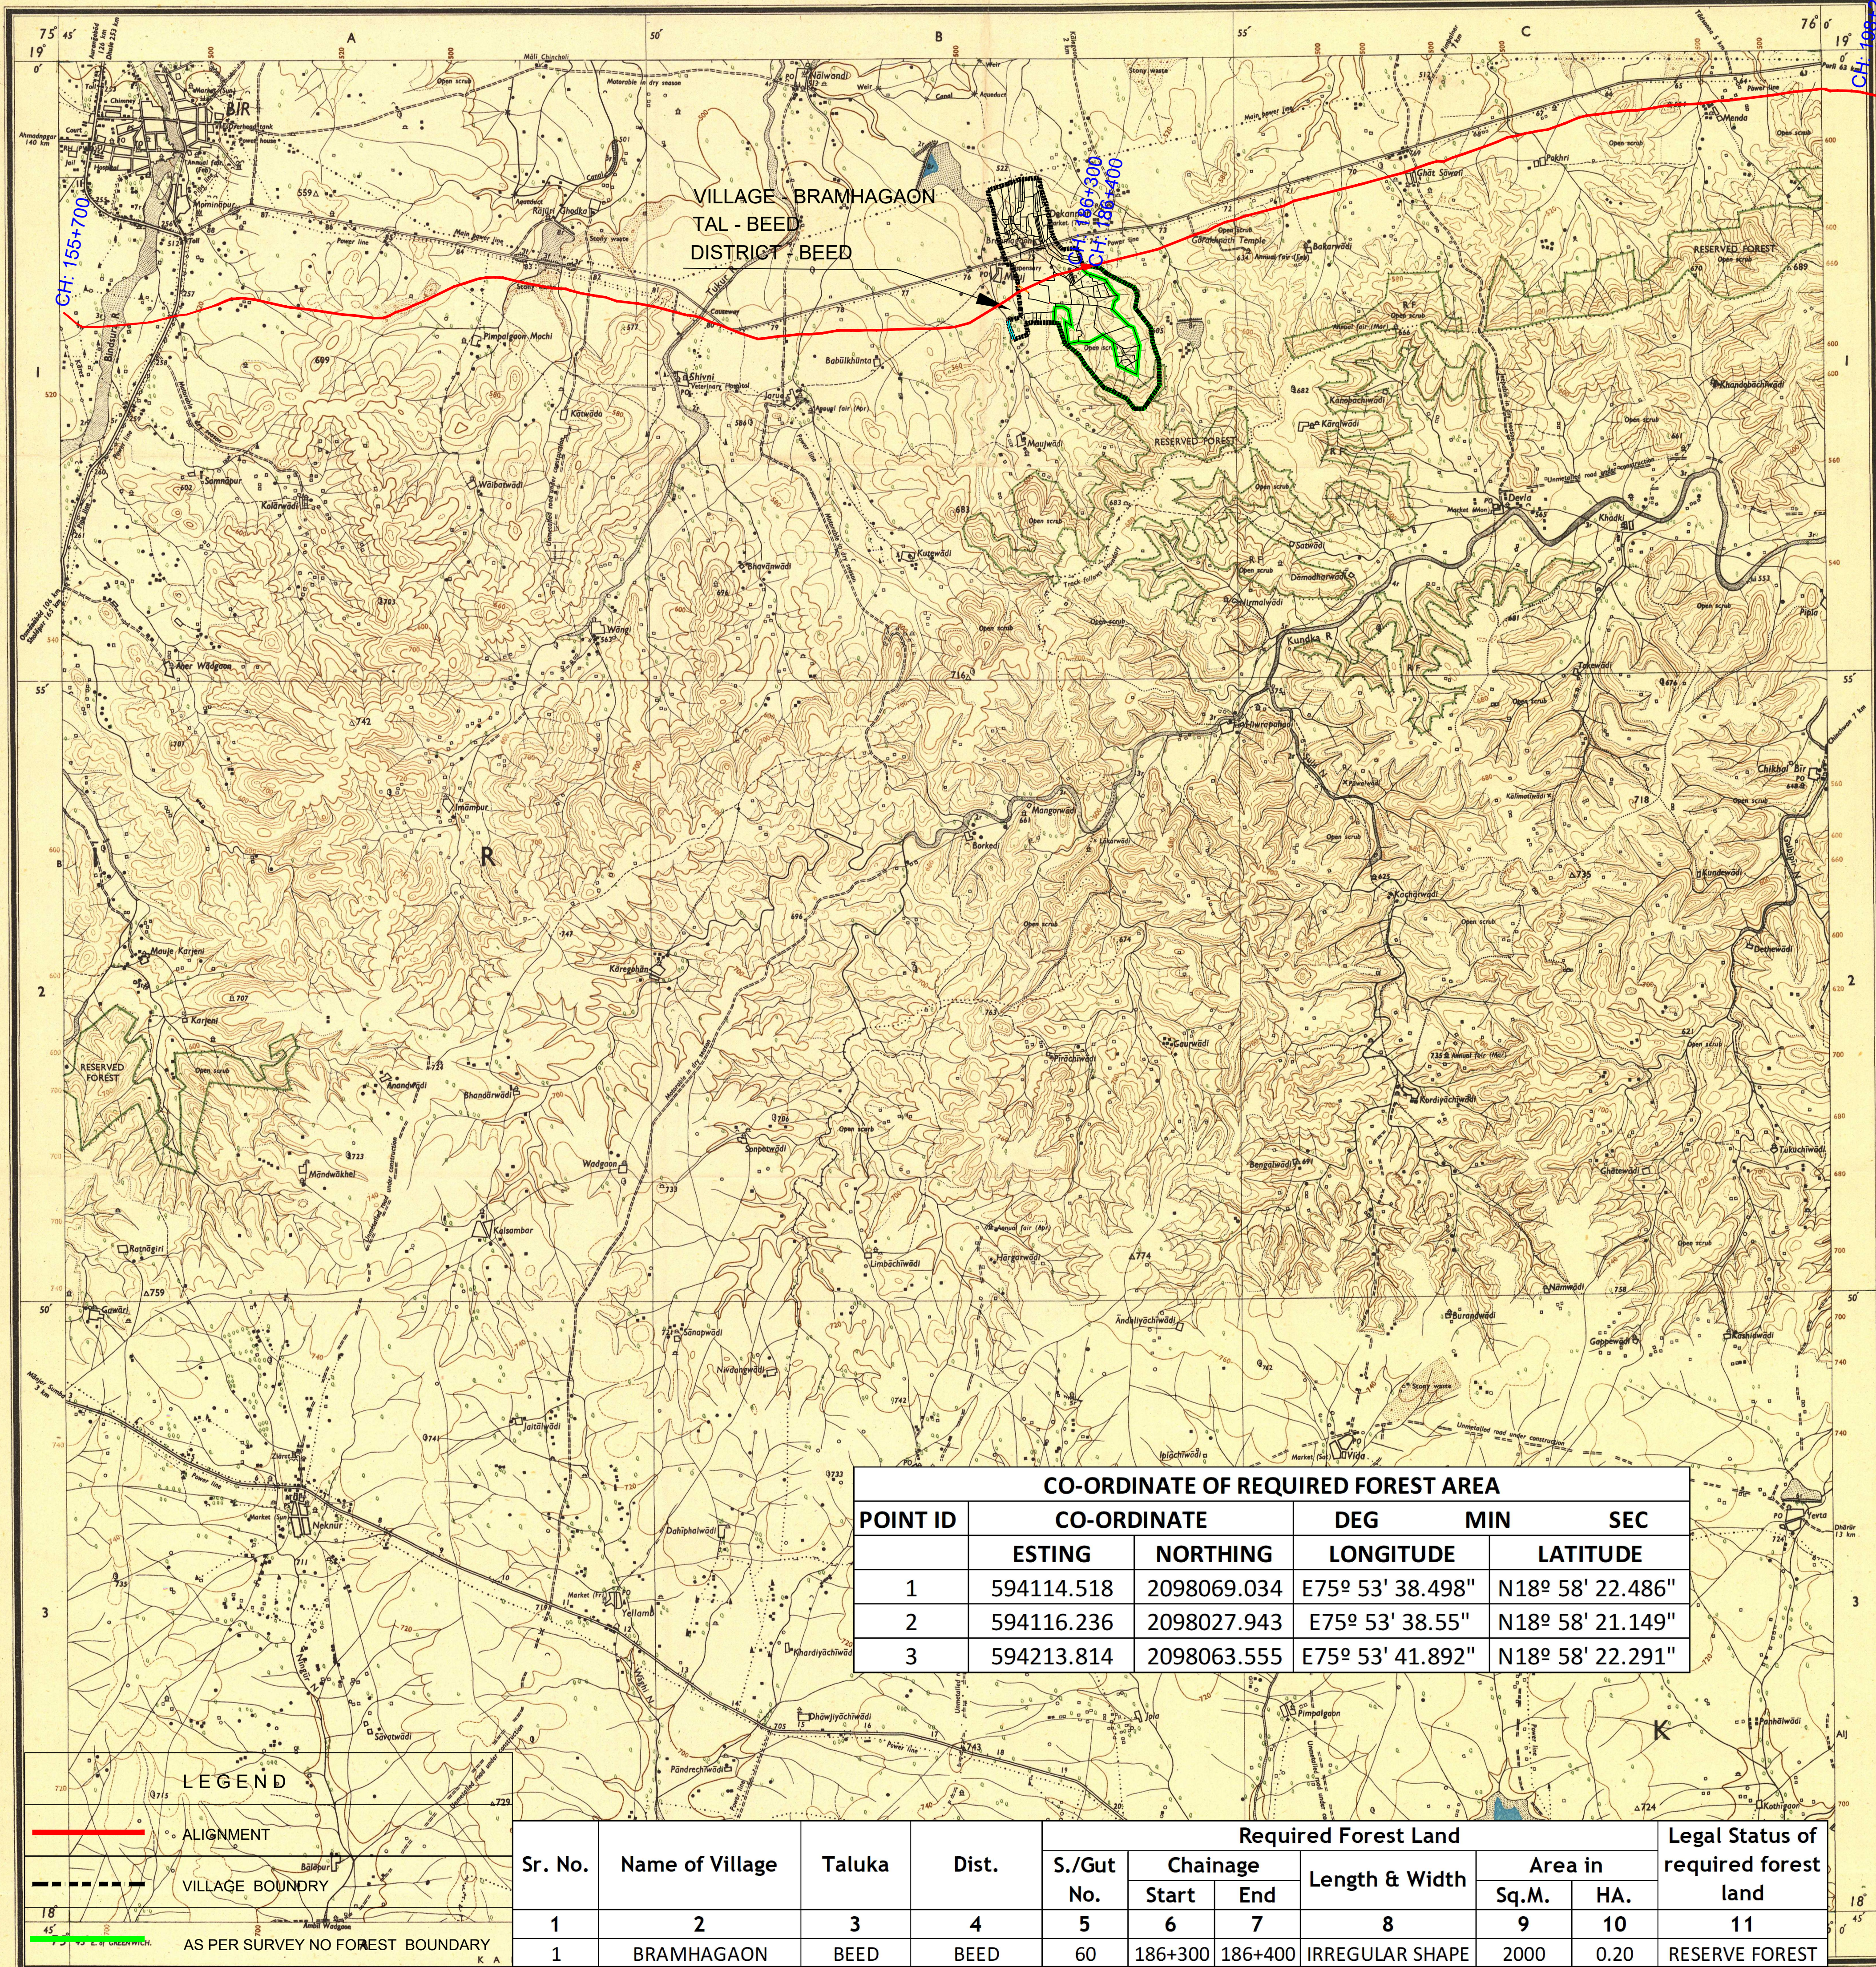

CO-ORDINATE OF REQUIRED FOREST AREA				
POINT ID	CO-ORDINATE		DEG	MIN SEC
	ESTING	NORTHING	LONGITUDE	LATITUDE
1	594114.518	2098069.034	E75° 53' 38.498"	N18° 58' 22.486"
2	594116.236	2098027.943	E75° 53' 38.55"	N18° 58' 21.149"
3	594213.814	2098063.555	E75° 53' 41.892"	N18° 58' 22.291"

LEGEND				
	ALIGNMENT		VILLAGE BOUNDARY	
	AS PER SURVEY NO FOREST BOUNDARY			

Sr. No.	Name of Village	Taluka	Dist.	Required Forest Land				Area in		Legal Status of required forest land
				S./Gut No.	Chainage Start	Chainage End	Length & Width	Sq.M.	HA.	
1	2	3	4	5	6	7	8	9	10	11
1	BRAMHAGAON	BEED	BEED	60	186+300	186+400	IRREGULAR SHAPE	2000	0.20	RESERVE FOREST

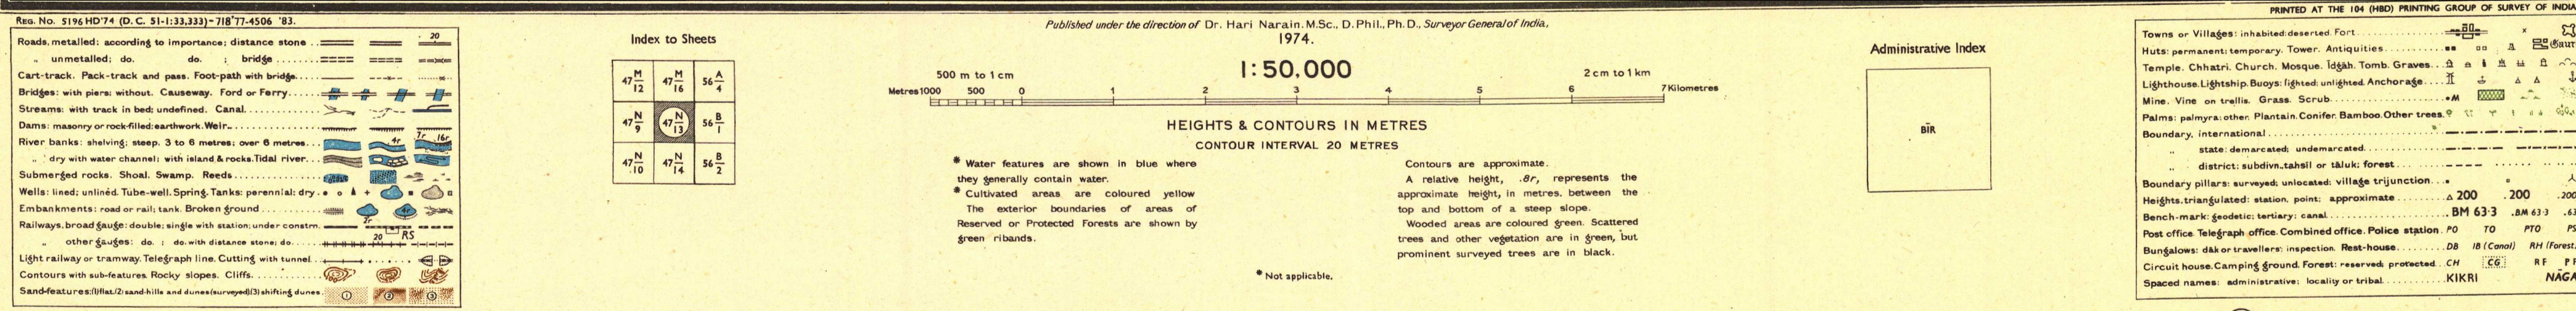

REFER TO THIS MAP AS - 1:50,000
SHEET 47 N/13 FIRST EDITION
INDIA

GOVERNMENT OF INDIA. COPYRIGHT, 1974.
Price: Five Rupees.