
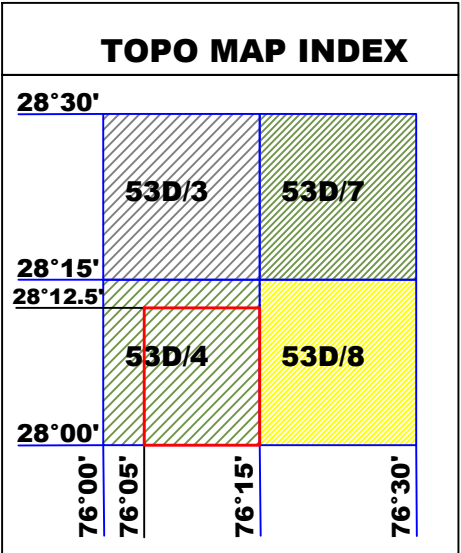
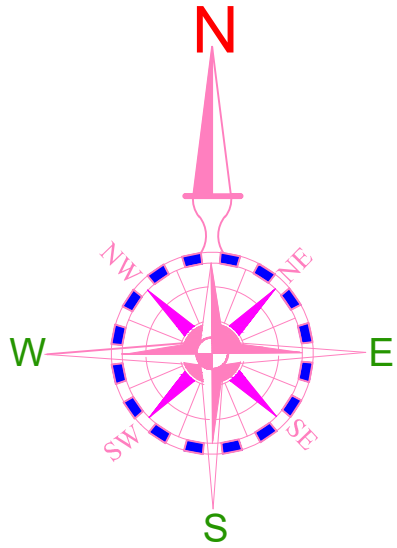


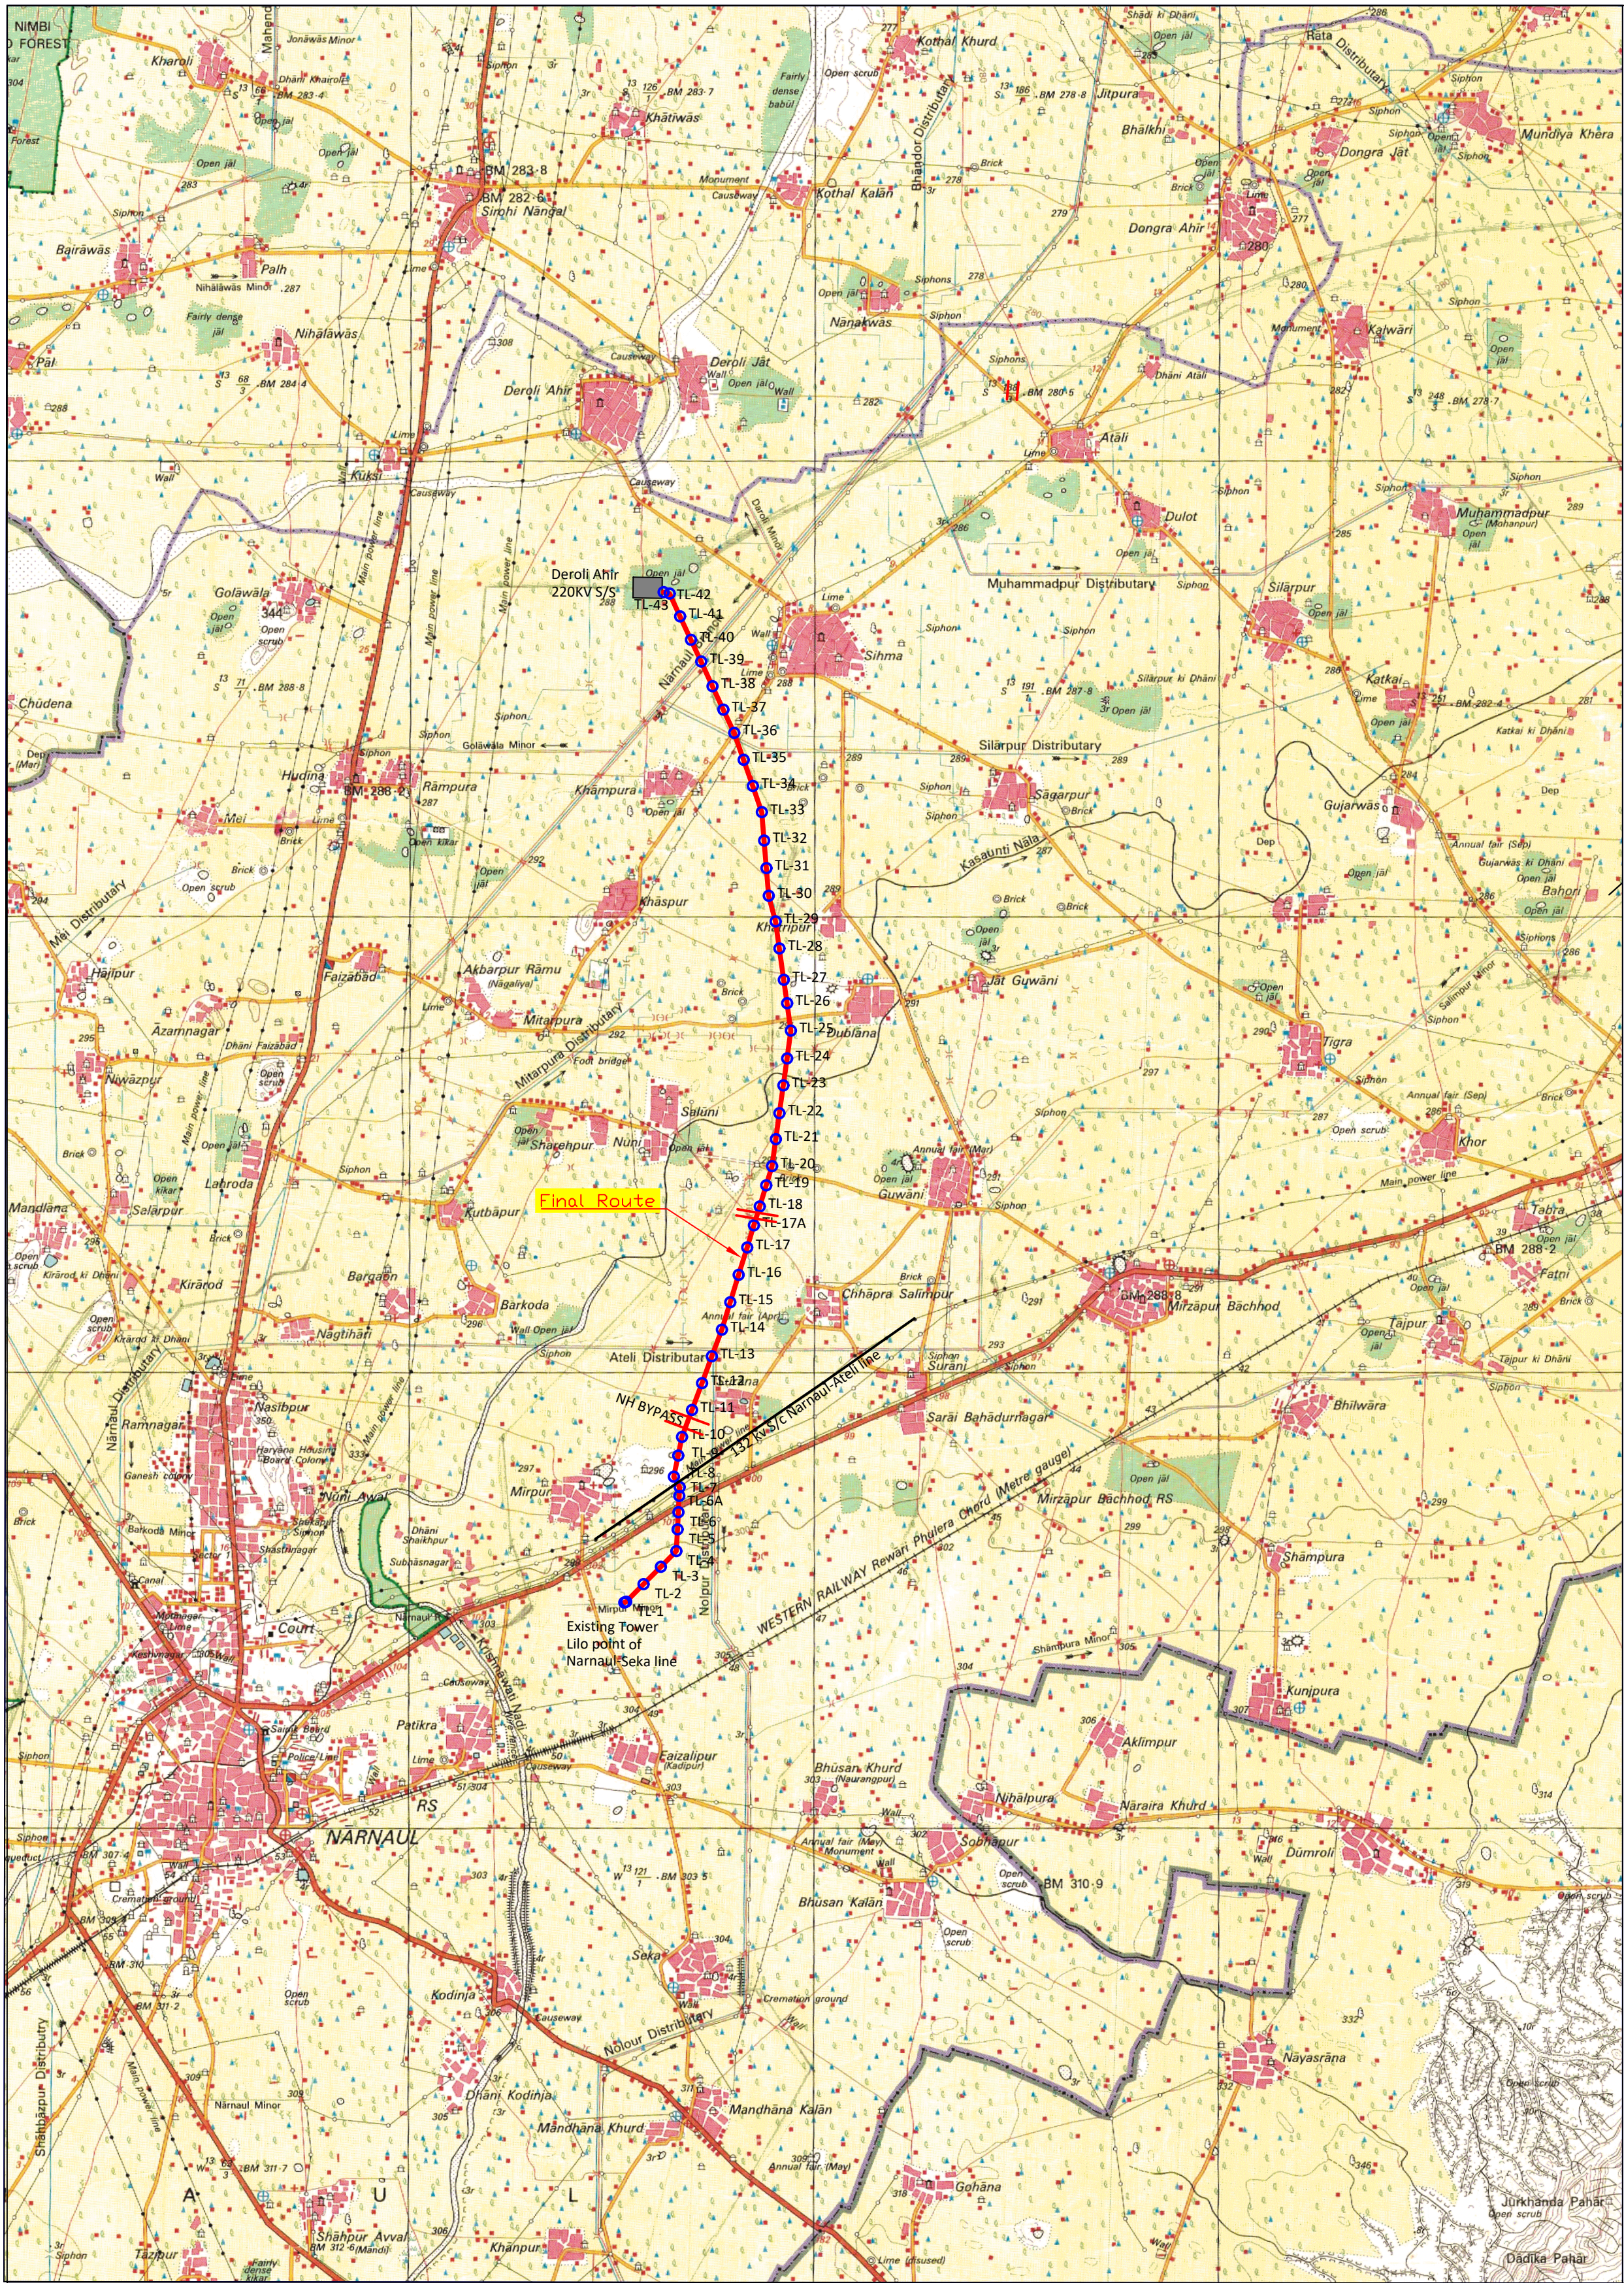

CONVENTIONAL SYMBOLS

Express highway: with toll; with bridge; with distance stone	
Roads, metalled: according to importance	
Roads, double carriageway: according to importance	
Unmetalled road, Cart-track, Pucca-track with pass, Foot-path	
Streams: with track in bed; undefined; Canal	
Dams: masonry or rock-filled; earthwork. Weir	
River: dry with water channel; with island & rocks. Tidal river	
Submerged rocks. Shoal. Swamp. Reeds	
Wells: lined; unlined. Tube-well. Spring. Tanks: perennial; dry	
Embankments: road or rail; tank. Broken ground	
Railways, broad gauge: double; single with station; under constr.	
Railways, other gauges: double; single with distance stone; do	
Mineral line or tramway. Kiln. Cutting with tunnel	
Contours with sub-features. Rocky slopes, Cliffs	
Sand features: (flat, dunes, hills) (permanent), (dunes) (shifting)	
Towns or Villages: inhabited; deserted. Fort	
Huts: permanent; temporary. Tower. Antiquities	
Temple. Chhatri. Church. Mosque. Idgah. Tomb. Graves	
Lighthouse. Lightship. Buoys: lighted; unlighted. Anchorage	
Mine. Vine on trellis. Grass. Scrub	
Palms: palmyra; other. Plantain. Conifer. Bamboo. Other trees	
Areas: cultivated; wooded. Surveyed tree	
Boundary, international	
state: demarcated; undemarcated	
district: subdivision, tahsil or taluk; forest	
Pillars: surveyed; unlocated; village trijunction	
Height, triangulated: station; point; approximate	
Bench-mark: geodetic; tertiary; canal	
Post office. Telegraph office. Overhead tank	
Rest house or inspection bungalow. Circuit house. Police station	
Camping ground. Forest: reserved; protected	
Spaced names: administrative; locality or tribal	
Hospital. Dispensary. Veterinary hospital	
Aerodrome. Helipad. Tourist site	
Power line: with pylons surveyed; with poles unsurveyed	

CLIENT HARYANA VIDYUT PRASARAN NIGAM LTD.

CONTRACTOR- JV OF M/S SKIPPER LTD & SOLUX GALFAB PVT. LTD

PROJECT- LILO OF ONE CKT OF 132 KV D/C NARNAUL-SEEKA LINE
AT 220 KV SUB STATION DEROLI AHIR.

SCALE = 1:50,000

Drawing No. DATE
ROUTE LENGTH = 10.936 KM TOTAL NO. OF TOWERS = 45

& CHECKED BY CHECKED BY: SUBMITTED BY: J. E. CIVIL S. D. O/CONST.
JV OF SKIPPER & SOLUX HVPNL REWARI HVPNL REWARI

H.D.M. DIV. XEN T/S DIV. C.H.D. T/S S.E. T/S CIRCLE
HVPNL REWARI HVPNL REWARI HVPNL GURGAON