


Chennur to Vemanapally Road


Plan Showing the Diversion of Forest Land for road widening from Chennur to Vemanapally (Road from Km 6/5 to 31/125) of Kotapalli & Vemanapally Mandal of an area 20.02 Ha. in Chennur & Neelwai Forest Ranges, Mancheril Forest Division. For Roads & Buildings Dept., Mancheril.

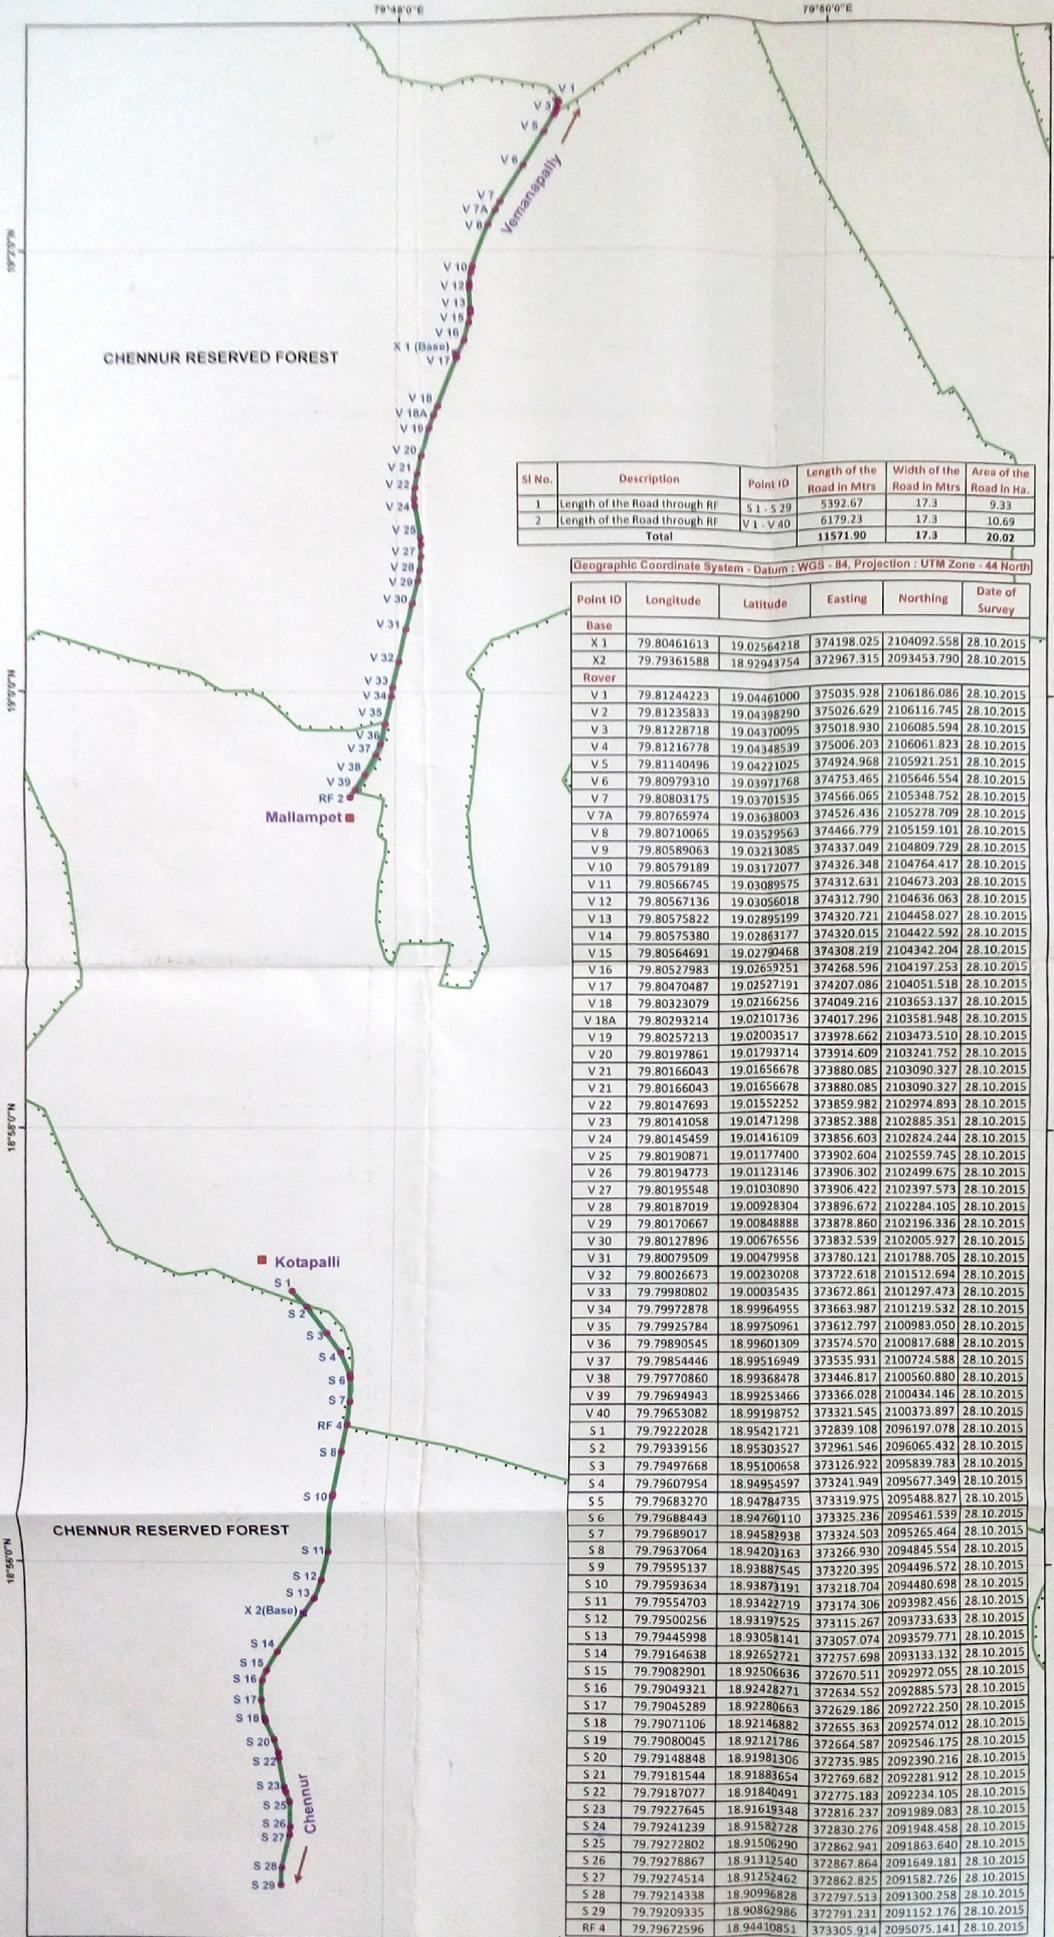

Sl No.	Description	Point ID	Length of the Road in Mtrs	Width of the Road in Mtrs	Area of the Road in Ha.
1	Length of the Road through RF	S1 - S29	5392.67	17.3	9.33
2	Length of the Road through RF	V1 - V40	6179.23	17.3	10.69
Total			11571.90	17.3	20.02



Geographic Coordinate System - Datum : WGS - 84, Projection : UTM Zone - 44 North

Point ID	Longitude	Latitude	Easting	Northing	Date of Survey
Base					
X 1	79.80461613	19.02564218	374198.025	2104092.558	28.10.2015
X 2	79.79361588	18.92943754	372967.315	2093453.790	28.10.2015
Rover					
V 1	79.81244223	19.04461000	375035.928	2106186.086	28.10.2015
V 2	79.81235833	19.04398290	375026.629	2106116.745	28.10.2015
V 3	79.81228718	19.04370095	375018.930	2106085.594	28.10.2015
V 4	79.81216778	19.04348539	375006.203	2106061.823	28.10.2015
V 5	79.81140496	19.04271025	374924.968	2105921.251	28.10.2015
V 6	79.80979310	19.03971768	374753.465	2105646.554	28.10.2015
V 7	79.80803175	19.03701535	374566.065	2105348.752	28.10.2015
V 7A	79.80765974	19.03638003	374526.436	2105278.709	28.10.2015
V 8	79.80710065	19.03529563	374466.779	2105159.101	28.10.2015
V 9	79.80589063	19.03213085	374337.049	2104809.729	28.10.2015
V 10	79.80579189	19.03172077	374326.348	2104764.417	28.10.2015
V 11	79.80566745	19.03089575	374312.631	2104673.203	28.10.2015
V 12	79.80567136	19.03056018	374312.790	2104636.063	28.10.2015
V 13	79.80575822	19.02895199	374320.721	2104458.027	28.10.2015
V 14	79.80575380	19.02863177	374320.015	2104422.592	28.10.2015
V 15	79.80564691	19.02790468	374308.219	2104342.204	28.10.2015
V 16	79.80527983	19.02659251	374268.596	2104197.253	28.10.2015
V 17	79.80470487	19.02527191	374207.086	2104051.518	28.10.2015
V 18	79.80323079	19.02166256	374049.216	2103653.137	28.10.2015
V 18A	79.80293214	19.02101736	374017.296	2103581.948	28.10.2015
V 19	79.80257213	19.02003517	373978.662	2103473.510	28.10.2015
V 20	79.80197861	19.01793714	373914.609	2103241.752	28.10.2015
V 21	79.80166043	19.01656678	373880.085	2103090.327	28.10.2015
V 21	79.80166043	19.01656678	373880.085	2103090.327	28.10.2015
V 22	79.80147693	19.01552252	373859.982	2102974.893	28.10.2015
V 23	79.80141058	19.01471298	373852.388	2102885.351	28.10.2015
V 24	79.80145459	19.01416109	373856.603	2102824.244	28.10.2015
V 25	79.80190871	19.01177400	373902.604	2102559.745	28.10.2015
V 26	79.80194773	19.01123146	373906.302	2102499.675	28.10.2015
V 27	79.80195548	19.01030990	373906.422	2102397.573	28.10.2015
V 28	79.80187019	19.00928304	373896.672	2102284.105	28.10.2015
V 29	79.80170667	19.00848888	373878.860	2102196.336	28.10.2015
V 30	79.80127896	19.00676556	373832.539	2102005.927	28.10.2015
V 31	79.80079509	19.00479958	373780.121	2101788.705	28.10.2015
V 32	79.80026673	19.00230708	373722.618	2101512.694	28.10.2015
V 33	79.79980802	19.00035435	373672.861	2101297.473	28.10.2015
V 34	79.79972878	18.99964955	373663.987	2101219.532	28.10.2015
V 35	79.79925784	18.99750961	373612.797	2100983.050	28.10.2015
V 36	79.79890545	18.99601309	373574.570	2100817.688	28.10.2015
V 37	79.79854446	18.99516949	373535.931	2100724.588	28.10.2015
V 38	79.79770860	18.99368478	373446.817	2100560.880	28.10.2015
V 39	79.79694943	18.99253466	373366.028	2100434.146	28.10.2015
V 40	79.79653082	18.99198752	373321.545	2100373.897	28.10.2015
S 1	79.79222028	18.95421721	372839.108	2096197.078	28.10.2015
S 2	79.79339156	18.95303527	372961.546	2096065.432	28.10.2015
S 3	79.79497668	18.95106658	373126.922	2095839.783	28.10.2015
S 4	79.79607954	18.94954597	373241.949	2095677.349	28.10.2015
S 5	79.79683270	18.94784735	373319.975	2095488.827	28.10.2015
S 6	79.79688443	18.94760110	373325.236	2095461.539	28.10.2015
S 7	79.79689017	18.94582938	373324.503	2095265.464	28.10.2015
S 8	79.79637064	18.94203163	373266.930	2094845.554	28.10.2015
S 9	79.79595137	18.93887545	373220.395	2094496.572	28.10.2015
S 10	79.79593634	18.93873191	373218.704	2094480.698	28.10.2015
S 11	79.79554703	18.93422719	373174.306	2093982.456	28.10.2015
S 12	79.79500256	18.93197525	373115.267	2093733.633	28.10.2015
S 13	79.79445998	18.93058144	373057.074	2093579.771	28.10.2015
S 14	79.79164638	18.92657721	372757.698	2093133.132	28.10.2015
S 15	79.79082901	18.92506636	372670.511	2092972.055	28.10.2015
S 16	79.79049321	18.92428271	372634.552	2092885.573	28.10.2015
S 17	79.79045289	18.92280663	372629.186	2092722.250	28.10.2015
S 18	79.79071106	18.92146882	372655.363	2092574.012	28.10.2015
S 19	79.79080045	18.92121786	372664.587	2092546.175	28.10.2015
S 20	79.79148848	18.91981306	372735.985	2092390.216	28.10.2015
S 21	79.79181544	18.91883654	372769.682	2092281.912	28.10.2015
S 22	79.79187077	18.91840491	372775.183	2092234.105	28.10.2015
S 23	79.79227645	18.91649348	372816.737	2091989.083	28.10.2015
S 24	79.79241239	18.91582728	372830.276	2091948.458	28.10.2015
S 25	79.79272802	18.91506290	372862.941	2091863.640	28.10.2015
S 26	79.79278867	18.91312540	372867.864	2091649.181	28.10.2015
S 27	79.79274514	18.91252462	372862.825	2091582.726	28.10.2015
S 28	79.79214338	18.90996828	372797.513	2091300.258	28.10.2015
S 29	79.79209335	18.90862986	372791.231	2091152.176	28.10.2015
RF 4	79.79672596	18.94410851	373305.914	2095075.141	28.10.2015

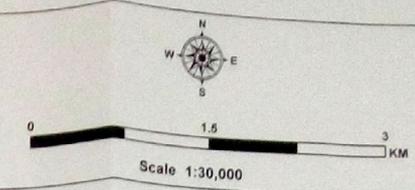

Legend

- DGPS Point
- Settlement
- RF Boundary
- ▭ Forest Area

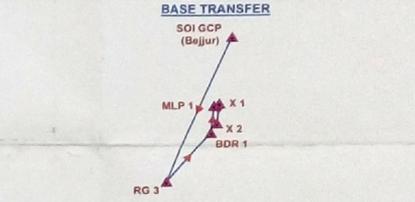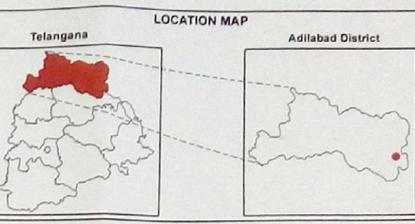

The GCP established by Survey of India at Bejur in Adilabad District, further connected to RG 3, BDR 1, MLP 1, X 1 & X 2 for the Survey of the Road.

CERTIFICATE

This is to certify that the boundary pillars of proposed land for diversion area shown by the Applicant, R & B Roads Division, were surveyed using Trimble R3 & R4 D G P S by our survey team led by Shri P. Venkataswara Rao. The pillar locations have been surveyed and plans have been prepared as per the requirement of Forest Department.

RSI Hyderabad
Remote Sensing Instruments
Shri. B.V. Ramana Kumar
General Manager

Surveyed & Prepared by
RSI REMOTE SENSING INSTRUMENTS
 Plot # 7, INDUSTRIAL ESTATE, KUKATPALLY
 HYDERABAD - 500 072

Prepared For
 Executive Engineer
 Roads & Buildings Division, Mancheril.
 ADILABAD DISTRICT

Asst. Executive Engineer, R&B Section, Chennur. Dy. Executive Engineer, Mancheril, (R&B) Div., Mancheril. Executive Engineer, (R&B) Div., Mancheril. Signature of the applicant. Superintending Engineer (R&B) Circle, Adilabad. Engineer-in-Chief (R&B) Roads & CRV, Telangana State, G. Ramanil, Hyderabad.