


New

New

1/2
Plan

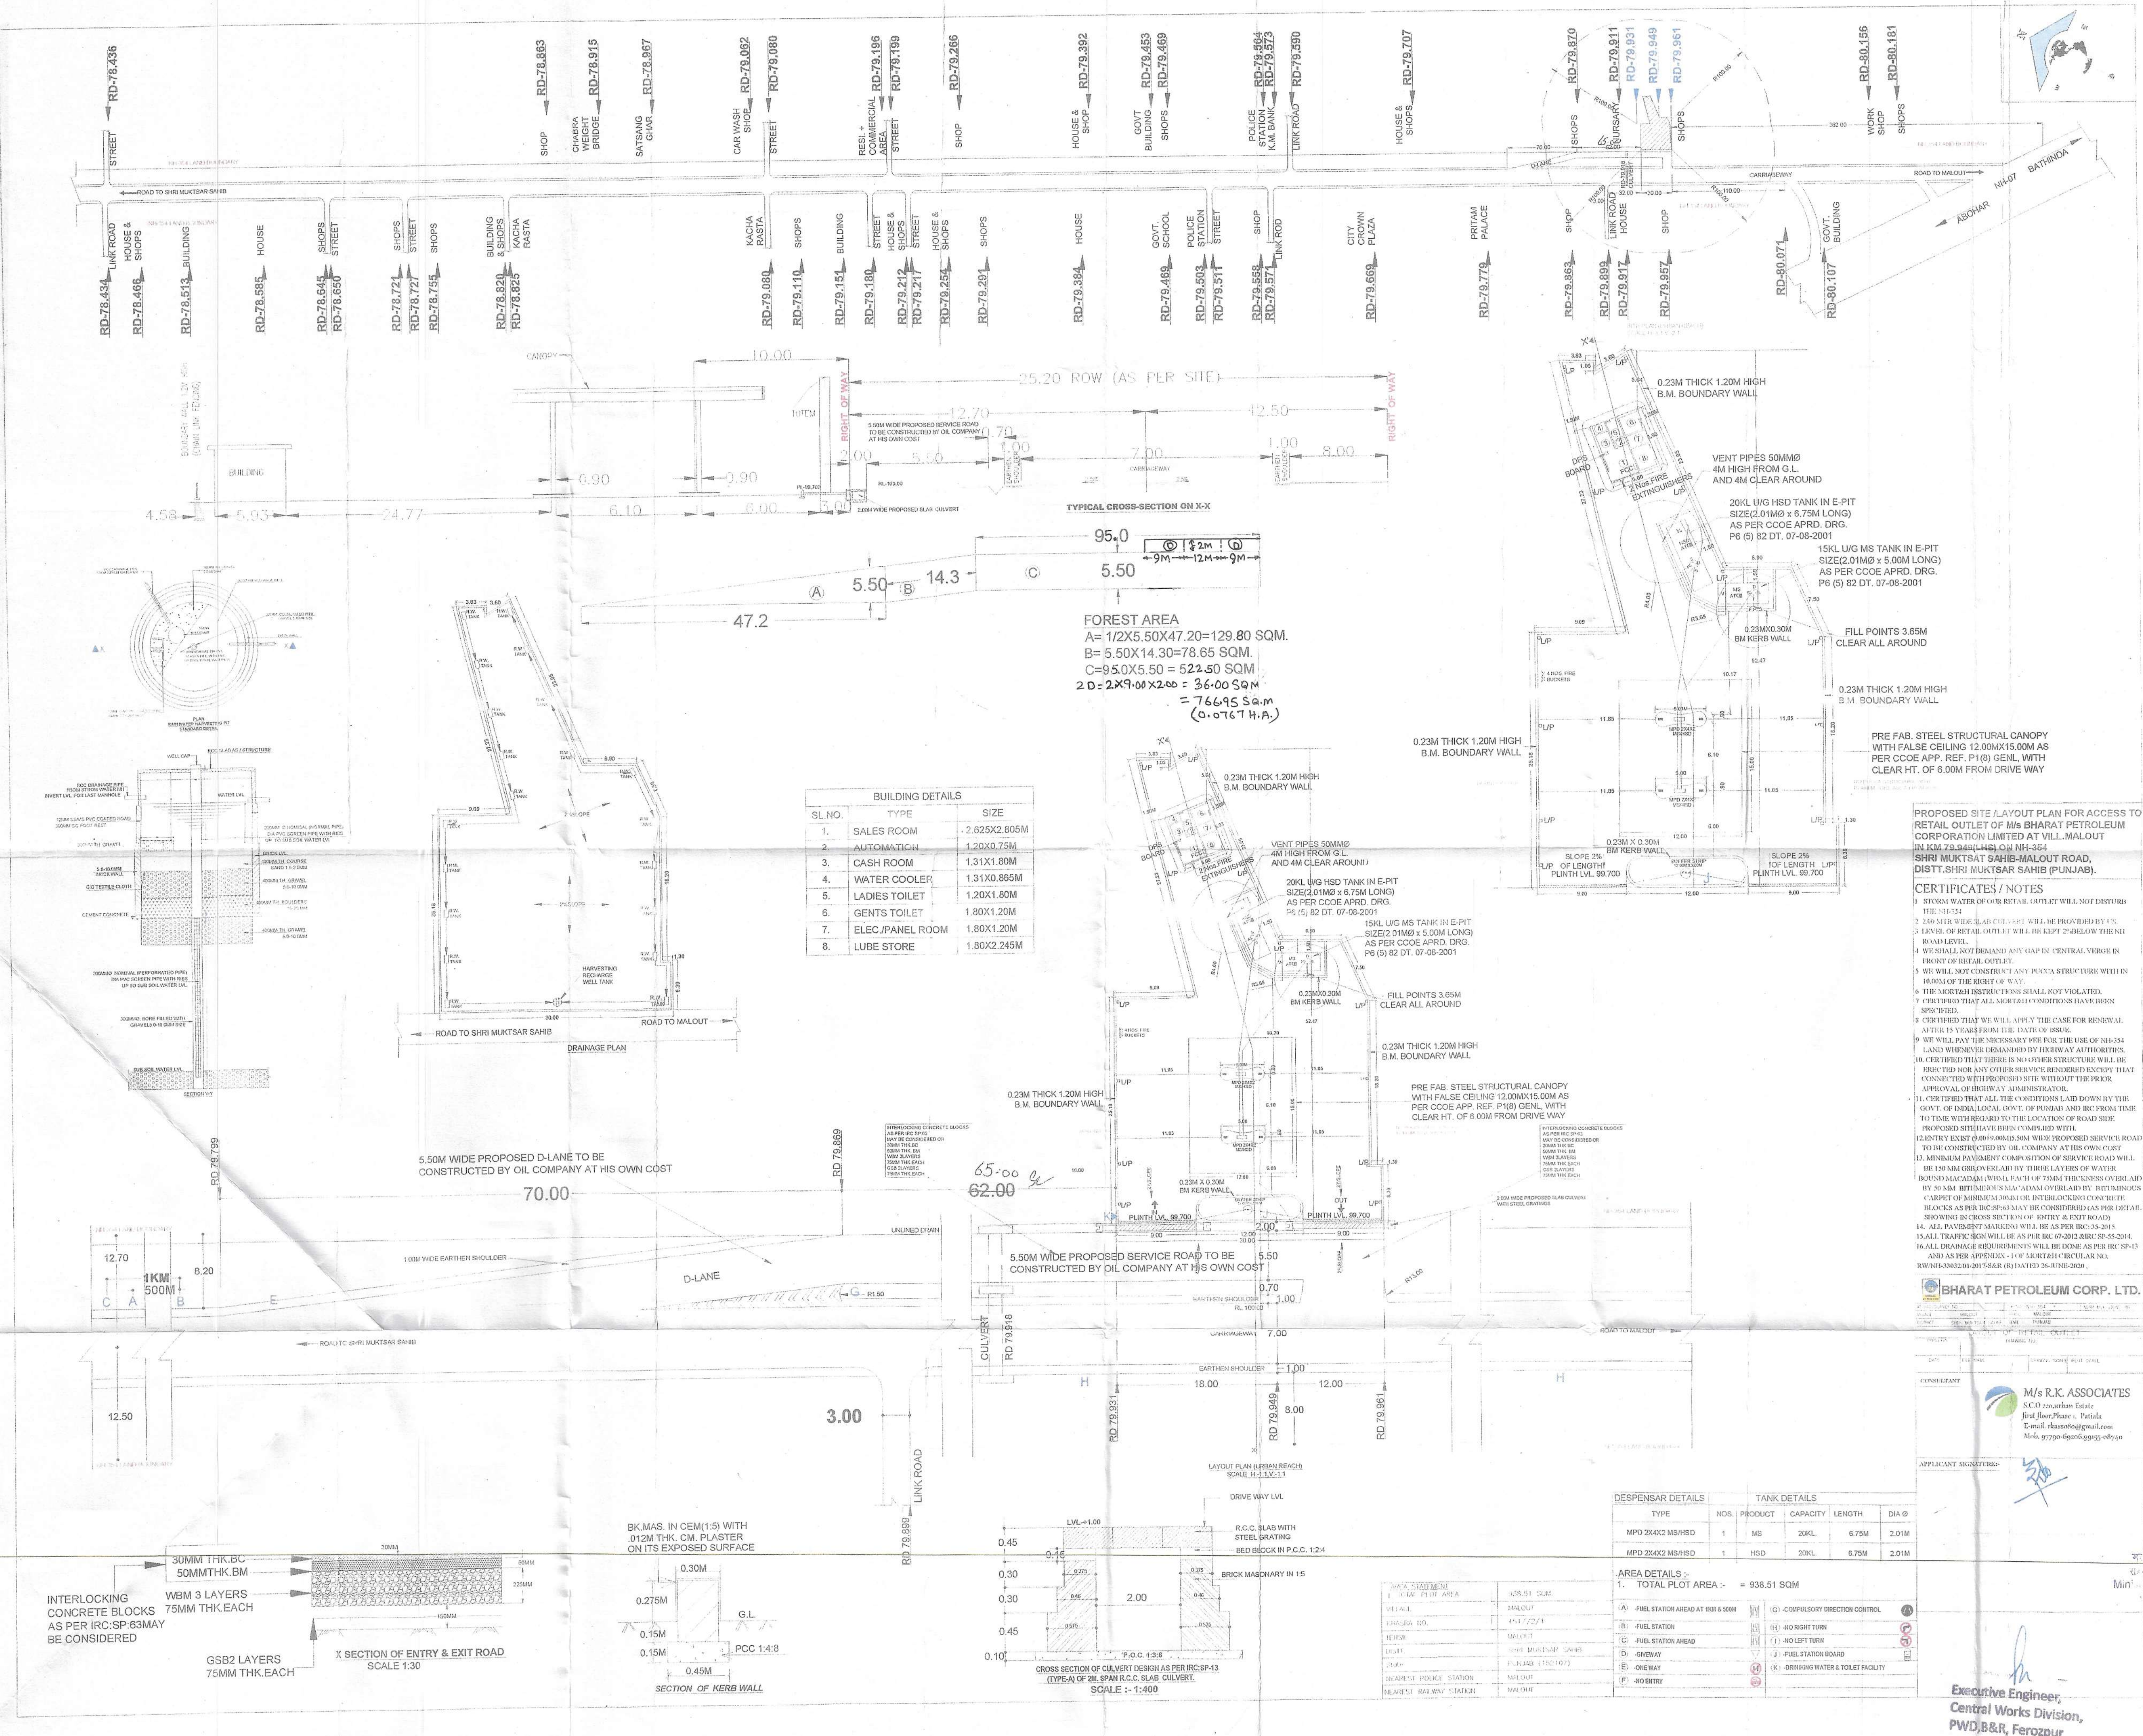

PROPOSED SITE LAYOUT PLAN FOR ACCESS TO RETAIL OUTLET OF M/s BHARAT PETROLEUM CORPORATION LIMITED AT VILL. MALOUT IN KM 78.949 (H.S) ON NH-354. SHRI MUKTAR SAHIB MALOUT ROAD, DISTT. SHRI MUKTAR SAHIB (PUNJAB).

CERTIFICATES / NOTES

- SYSTEM WATER OF OUR RETAIL OUTLET WILL NOT DISTURB THE SITE.
- 2.00 METER WIDE ROAD (1.00 M) WILL BE PROVIDED BY US.
3. LEVEL OF RETAIL OUTLET WILL BE EXPT. 2.00 METER BELOW THE N.I. ROAD LEVEL.
4. WE SHALL NOT DEMAND ANY GAP IN CENTRAL VERGE IN FRONT OF RETAIL OUTLET.
5. WE WILL NOT CONSTRUCT ANY PAVEMENT STRUCTURE WITHIN 10.00 M OF THE RIGHT OF WAY.
6. THE NORTH INSTRUCTIONS SHALL NOT VIOLATED.
7. CERTIFIED THAT ALL NORTH INSTRUCTIONS HAVE BEEN SPOTIFIED.
8. CERTIFIED THAT WE WILL APPLY THE CASE FOR RENEWAL AFTER 15 YEARS FROM THE DATE OF ISSUE.
9. WE WILL PAY THE NECESSARY FEE FOR THE USE OF NH-354 LAND WHENEVER DEMAND BY HIGHWAY AUTHORITIES.
10. CERTIFIED THAT THERE IS NO OTHER STRUCTURE WILL BE EXISTED HERE ANY OTHER SERVICE RENDERED EXCEPT THAT CONNECTED WITH PROPOSED SITE WITHOUT THE PRIOR APPROVAL OF HIGHWAY ADMINISTRATOR.
11. CERTIFIED THAT ALL THE CONDITIONS Laid down by the GOVT. OF INDIA LOCAL GOVT. OF PUNJAB AND B.C. FROM TIME TO TIME WITH REGARD TO THE LOCATION OF ROAD SIDE PROPOSED SITE WITHIN BEING COMPLIANT WITH.
12. ENTRY EXIST (0.00) 9.00 Meters 50M WHERE PROPOSED SERVICE ROAD TO BE CONSTRUCTED BY OIL COMPANY AT HIS OWN COST.
13. MINIMUM PAYMENT FOR CONSTRUCTION OF SERVICE ROAD WILL BE 150 MM GRAD OVERLAP BY THREE LAYERS OF WATER BOUND MACADAM (W.B.M.) EACH OF 75MM THICKNESS OVERLAP BY 50 MM BITUMENOUS SAND/ADAM OVERLAP BY BITUMENOUS COURSE OF MINIMUM 50MM OR BUTERLOCKING CONCRETE BLOCKS AS PER B.C. SP-35 MAY BE CONSIDERED AS PER DETAIL SHOWN IN CROSS SECTION OF ENTRY & EXIT ROAD.
14. ALL PAYMENT MARKING WILL BE AS PER B.C. SP-35-2014.
15. ALL TRAFFIC SIGN WILL BE AS PER B.C. 67-2012 & B.C. SP-43-2014.
16. ALL DRAINAGE REQUIREMENTS WILL BE DONE AS PER B.C. SP-13 AND AS PER APPENDIX - I OF B.C. SP-13 CIRCULAR NO. RW/MS/305/2014 (B) DATED 30/08/2014.

BHARAT PETROLEUM CORP. LTD.

APPROVED BY:

M/s R.K. ASSOCIATES
S.O. 22000000 Estate
First floor, Phase 1, Patiala
E-mail: rkassociates@gmail.com
Mobile: 97790-69400, 99995-08710

APPLICANT SIGNATURE:

APPROVED BY:

Executive Engineer,
Central Works Division,
PWD, B&R, Ferozpur

DESPENSAR DETAILS		TANK DETAILS			
TYPE	NOS.	PRODUCT	CAPACITY	LENGTH	DIA Ø
MPD 2X4X2 MS/HSD	1	MS	20KL	6.75M	2.01M
MPD 2X4X2 MS/HSD	1	HSD	20KL	6.75M	2.01M

AREA DETAILS:
1. TOTAL PLOT AREA = 938.51 SQM

(A) FUEL STATION AHEAD AT 10M & 50M	(G) COMPULSORY DIRECTION CONTROL
(B) FUEL STATION	(H) NO RIGHT TURN
(C) FUEL STATION AHEAD	(I) NO LEFT TURN
(D) GATEWAY	(J) FUEL STATION BOARD
(E) ONEWAY	(K) DRINKING WATER & TOILET FACILITY
(F) NO ENTRY	