


ALTERNATIVE ALIGNMENT MAP SHOWING PROPOSED DRINKING WATER SUPPLY PIPE LINE IN FROEST AREA
IN VILLAGE : VEHANDWAD (BADEWADI), TALUKA :PANHALA, DISTRICT : KOLHAPUR

1:3,000

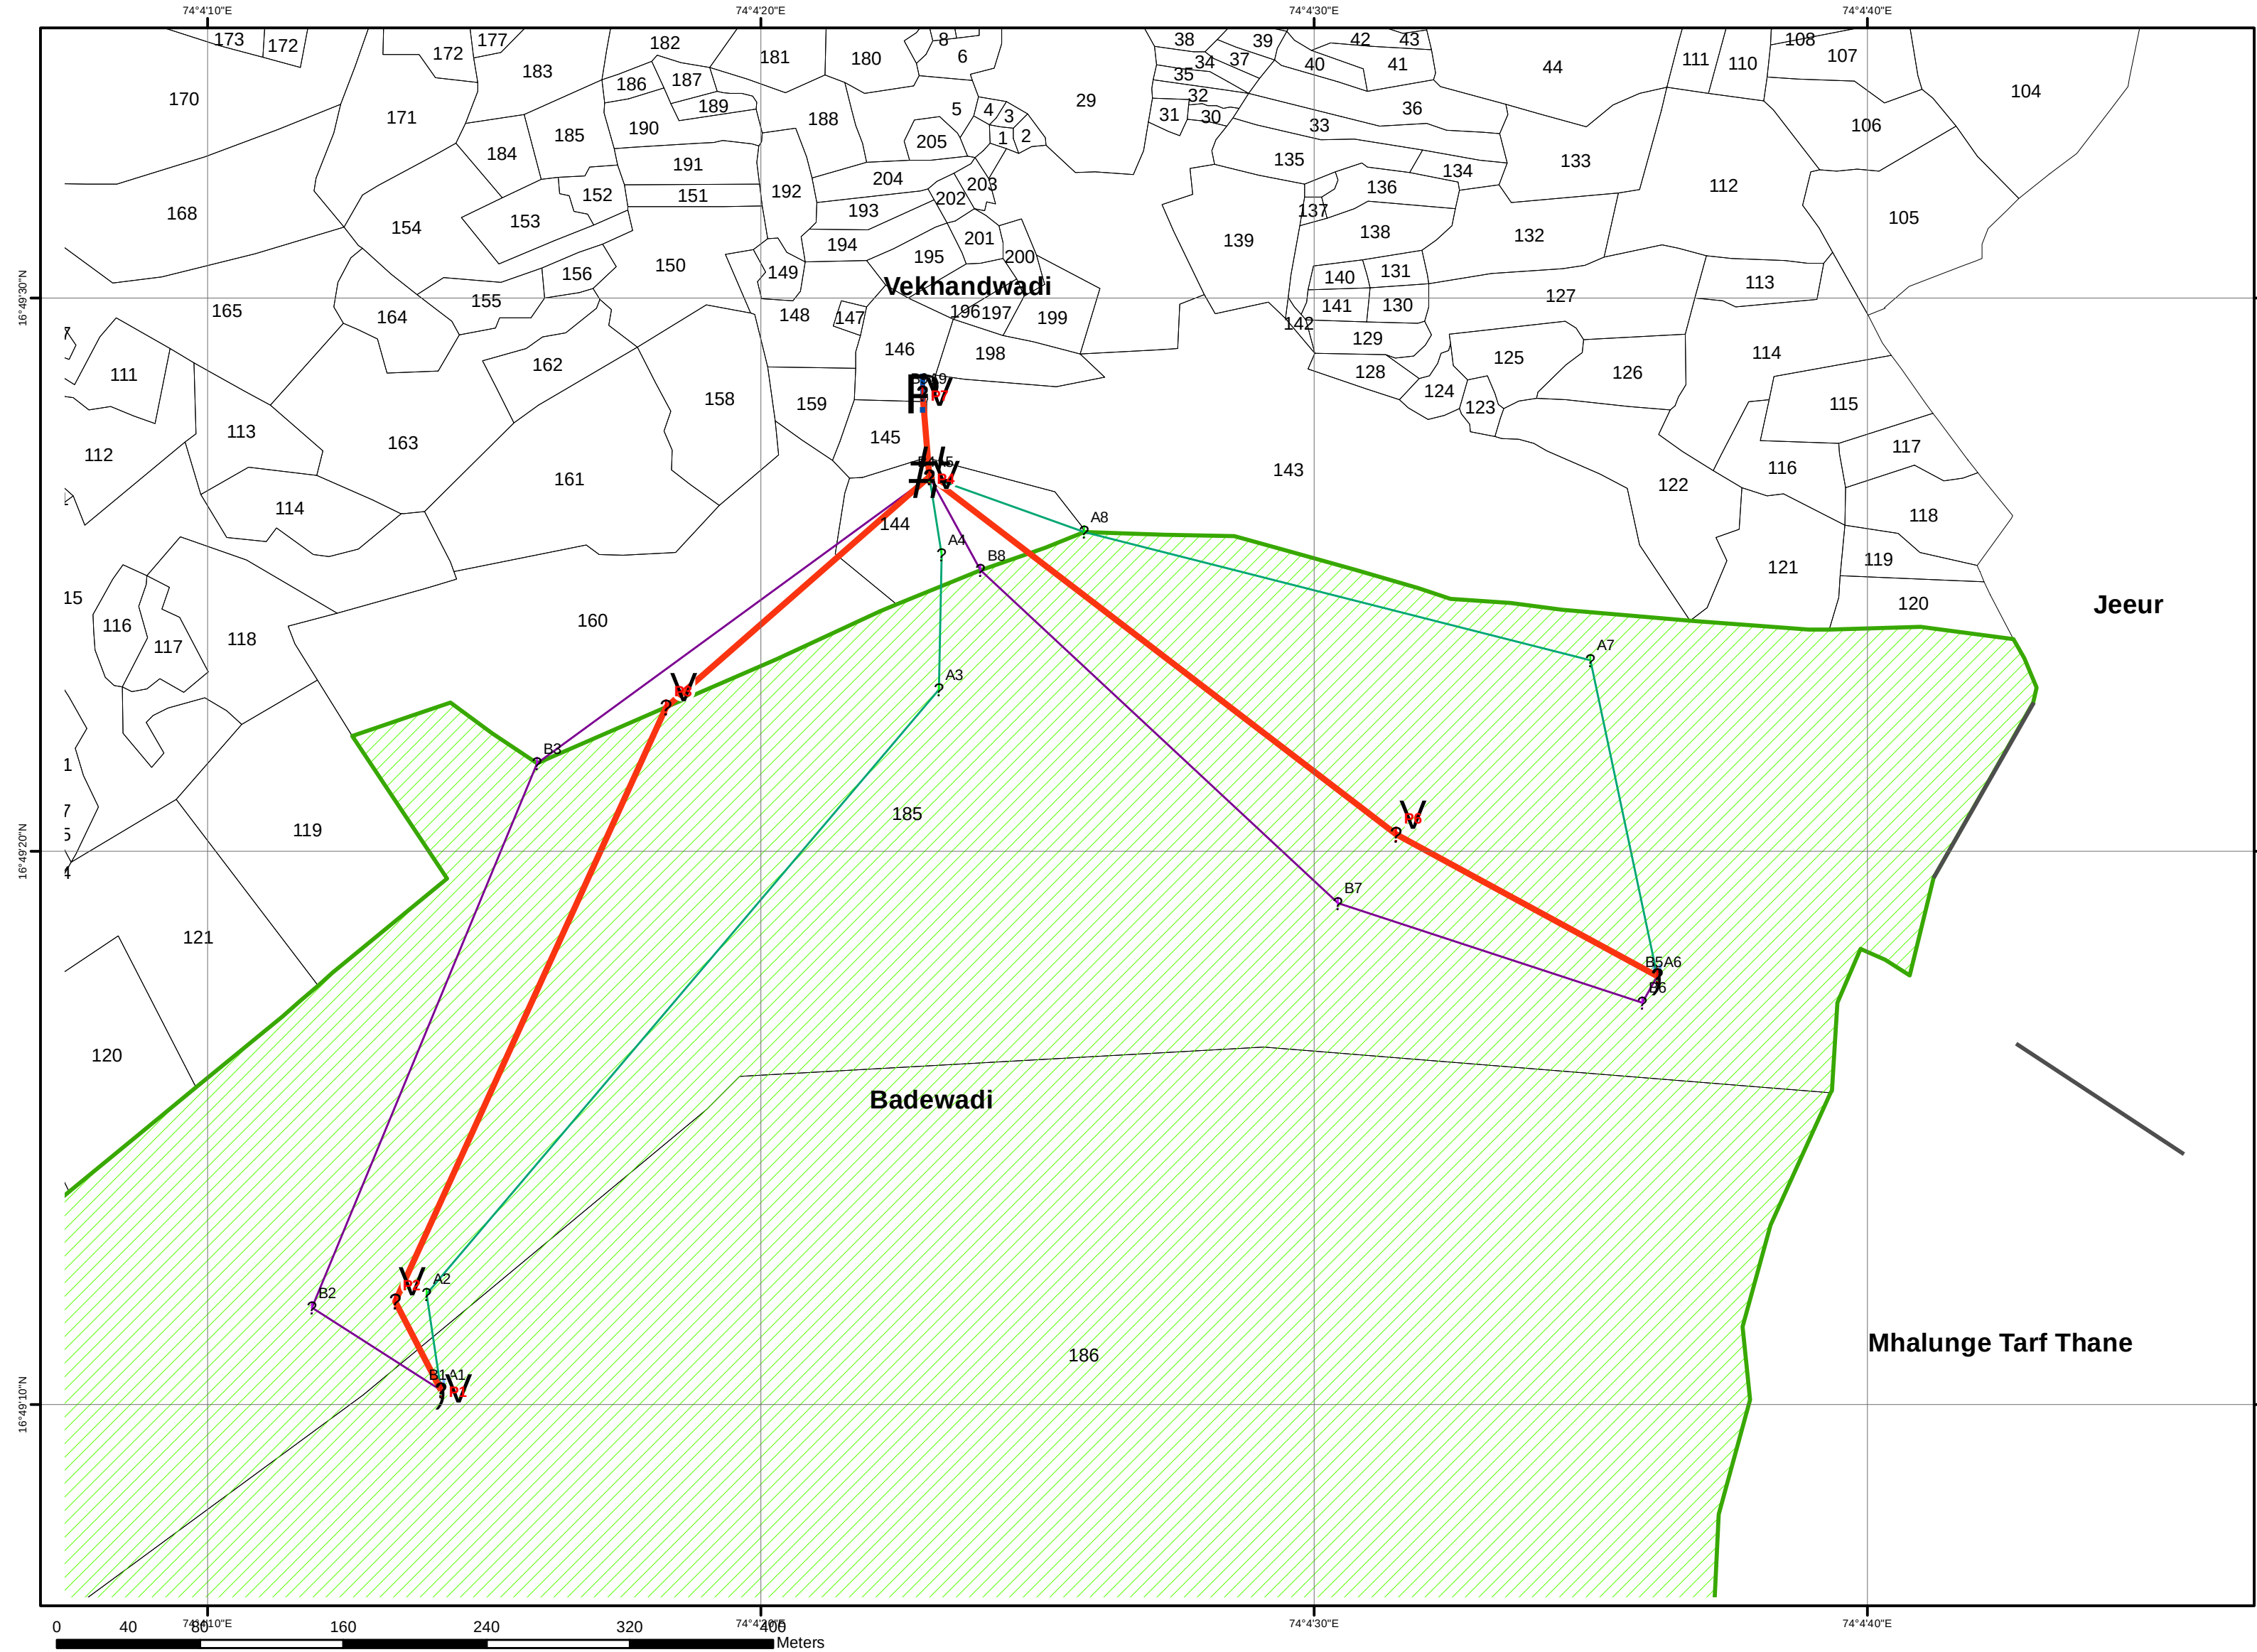

Alternative Pipe Line length details

Sr. No	Description	Section	Length in M
1	Proposed Pipeline	1 - 7	1178.5
2	Alternative 1 Pipe line	A1 - A9	1200.7
3	Alternative 2 Pipe line	B1 - B9	1278.2

PROPOSED DRINKING WATER SUPPLY PIPE LINE
COORDINATES TABLE

SR NO	LONGITUDE			LATITUDE		
	D	M	S	D	M	S
1	74	4	36.2	16	49	17.74
2	74	4	14.23	16	49	10.2
3	74	4	22.94	16	49	28.2
4	74	4	31.48	16	49	20.31
5	74	4	23.04	16	49	26.77
6	74	4	18.29	16	49	11.86
7	74	4	18.29	16	49	22.61

Legend

- ALTERNATIVE 1 PIPE LINE ALIGNMENT COORDINATES
- ALTERNATIVE 2 PIPE LINE ALIGNMENT COORDINATES
- PROPOSED PIPE LINE COORDINATES
- PROPOSED PIPE LINE
- ALTERNATIVE 2 PIPE LINE ALIGNMENT
- ALTERNATIVE 1 PIPE LINE ALIGNMENT
- OVER HEAD TANK LOCATION
- PIPE LINE JUNCTION LOCATION
- SOURCE CHAMBER LOCATION
- FOREST AREA
- GAT BOUNDARY
- VILLAGE BOUNDARY

SURVE INFOTECH PVT. LTD.

1st Floor, Kolhapur Engg. Assn. Bldg.,
Shivaji Udyamnagar, Kolhapur-416 008,
Maharashtra (INDIA) . Ph. : (0231) 2655436, 3096838

Reg. No. : MH15E0003738

