


PIPE LINE CROSSING THROUGH FOREST VIRUDHACHALAM ALIGNMENT

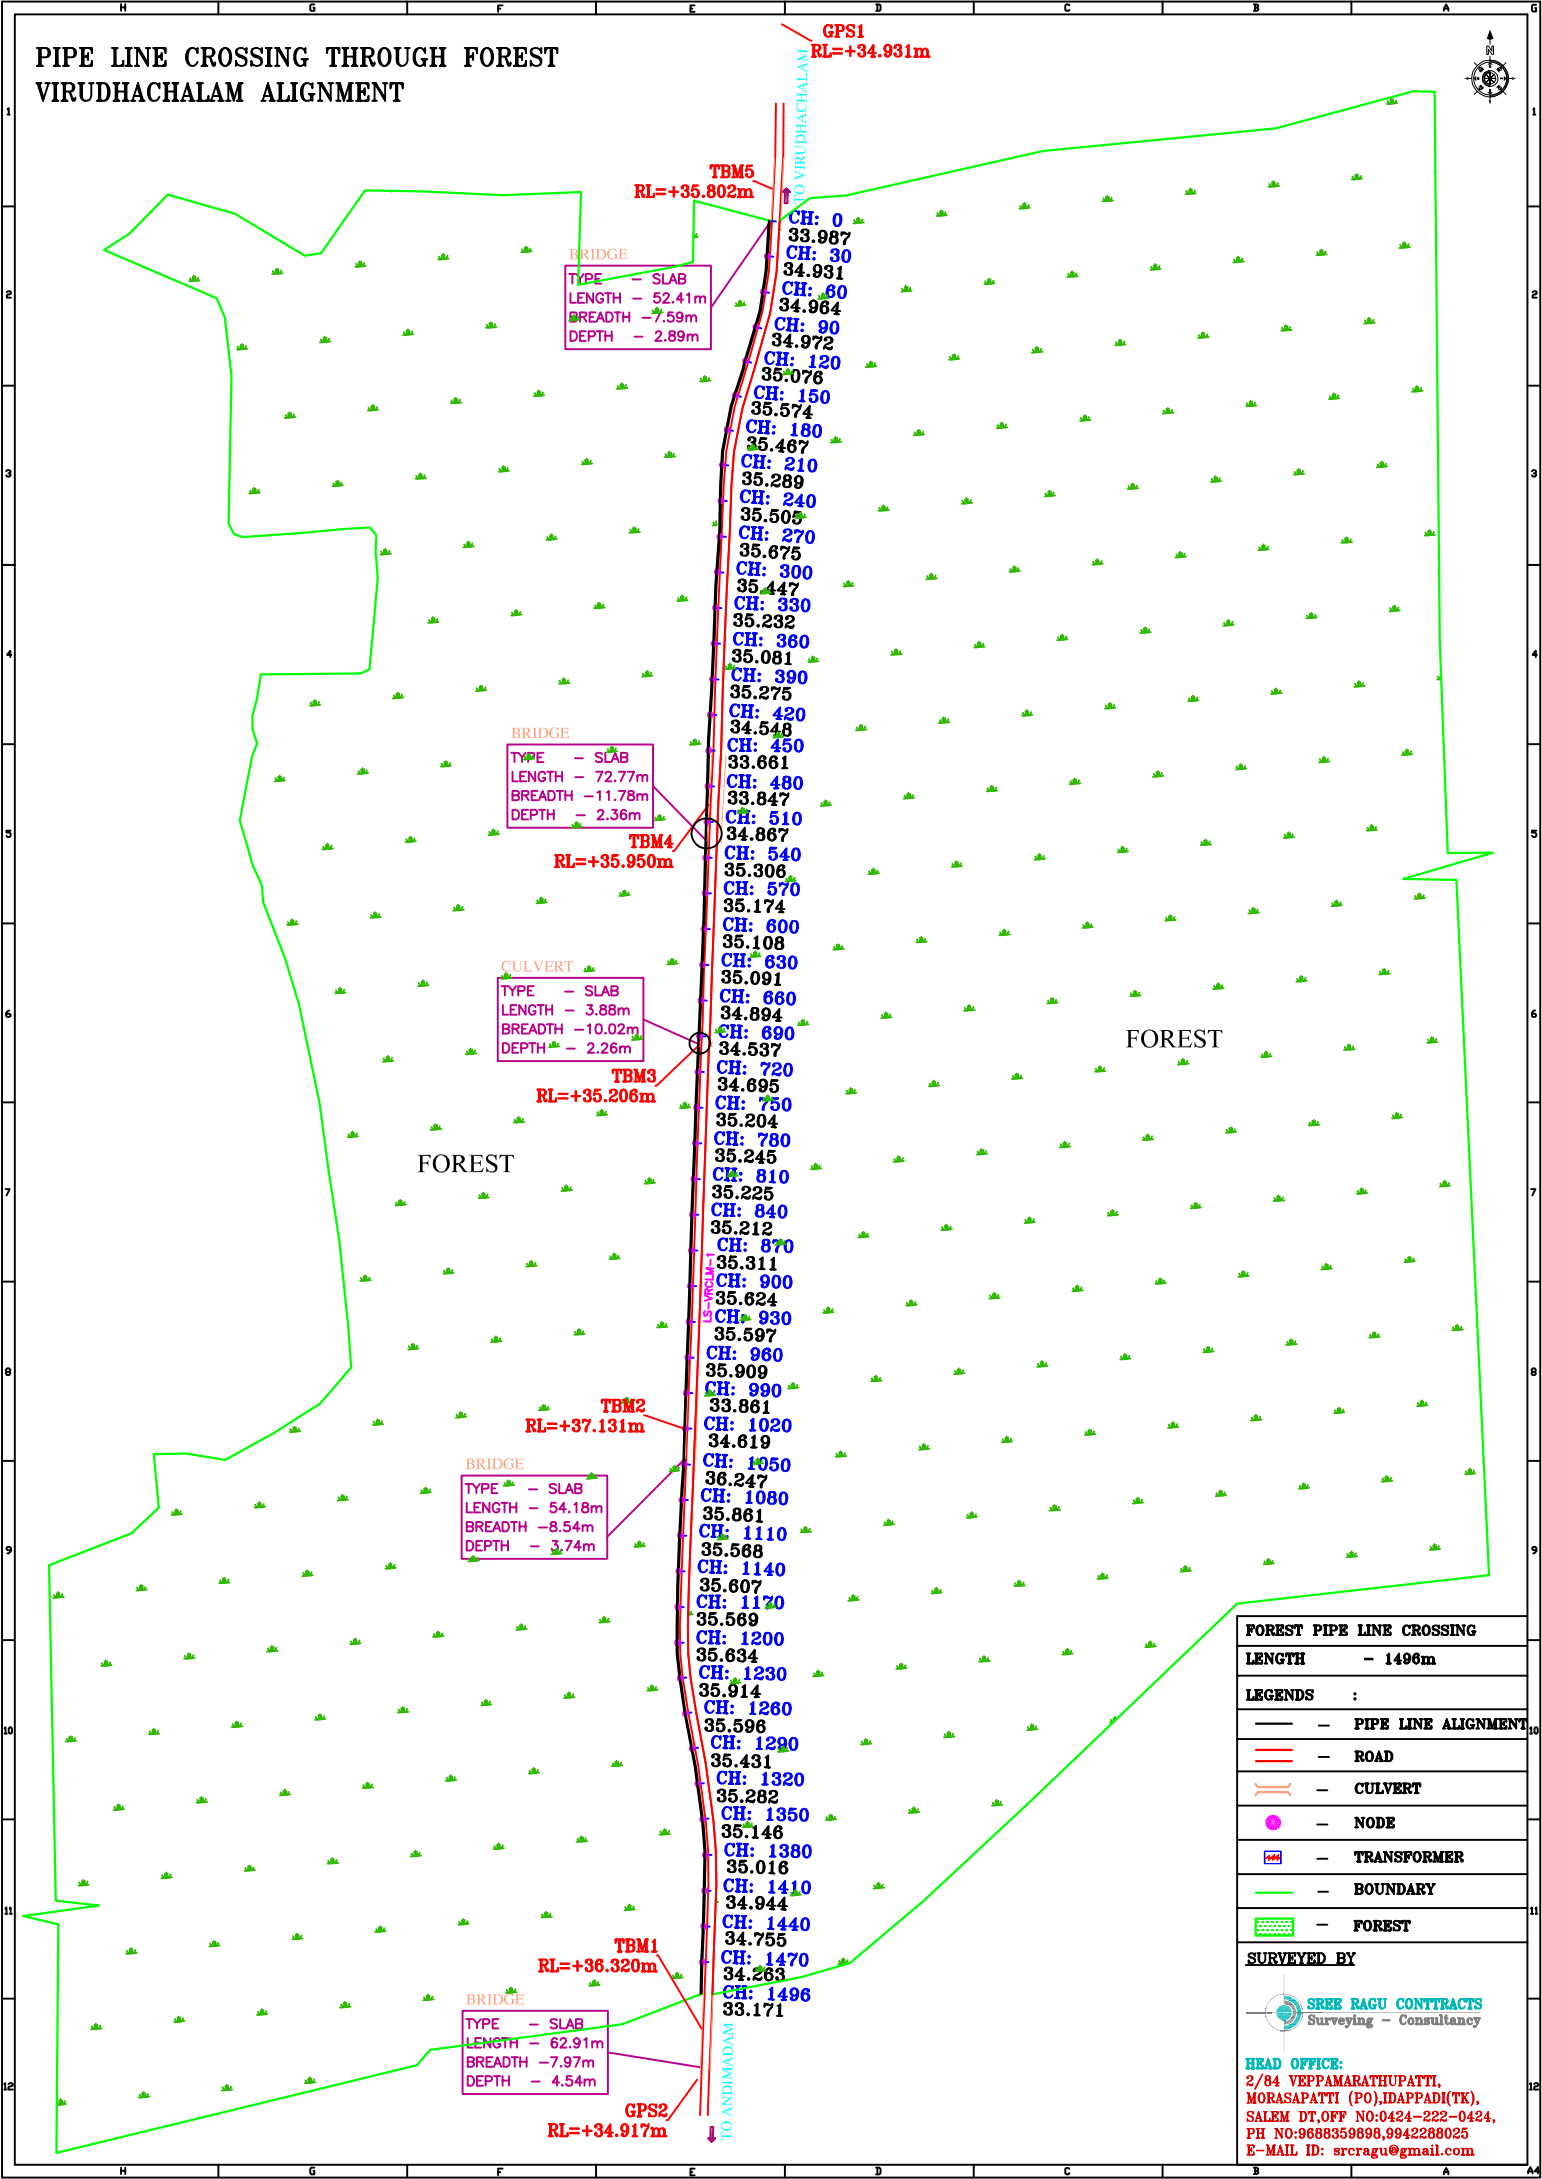

FOREST PIPE LINE CROSSING	
LENGTH	- 1496m
LEGENDS :	
	- PIPE LINE ALIGNMENT
	- ROAD
	- CULVERT
	- NODE
	- TRANSFORMER
	- BOUNDARY
	- FOREST
SURVEYED BY	
SREE RAGU CONTRACTS Surveying - Consultancy	
HEAD OFFICE: 2/84 VEPPAMARATHUPATTI, MORASAPATTI (PO), IDAPPADI(TK), SALEM DT. OFF NO:0424-222-0424, PH NO:9688359898,9942288025 E-MAIL ID: srccragu@gmail.com	