


CONFIDENTIAL DOCUMENT. THIS DOCUMENT CONTAINS CONFIDENTIAL INFORMATION PROPRIETARY TO ENGINEERING DIV-RJLL. NEITHER WHOLE NOR PART OF THIS DOCUMENT MAY BE REPRODUCED, DISCLOSED WITHOUT PRIOR PERMISSION OF THE COPYRIGHT OWNER. ALL RIGHTS ARE RESERVED.

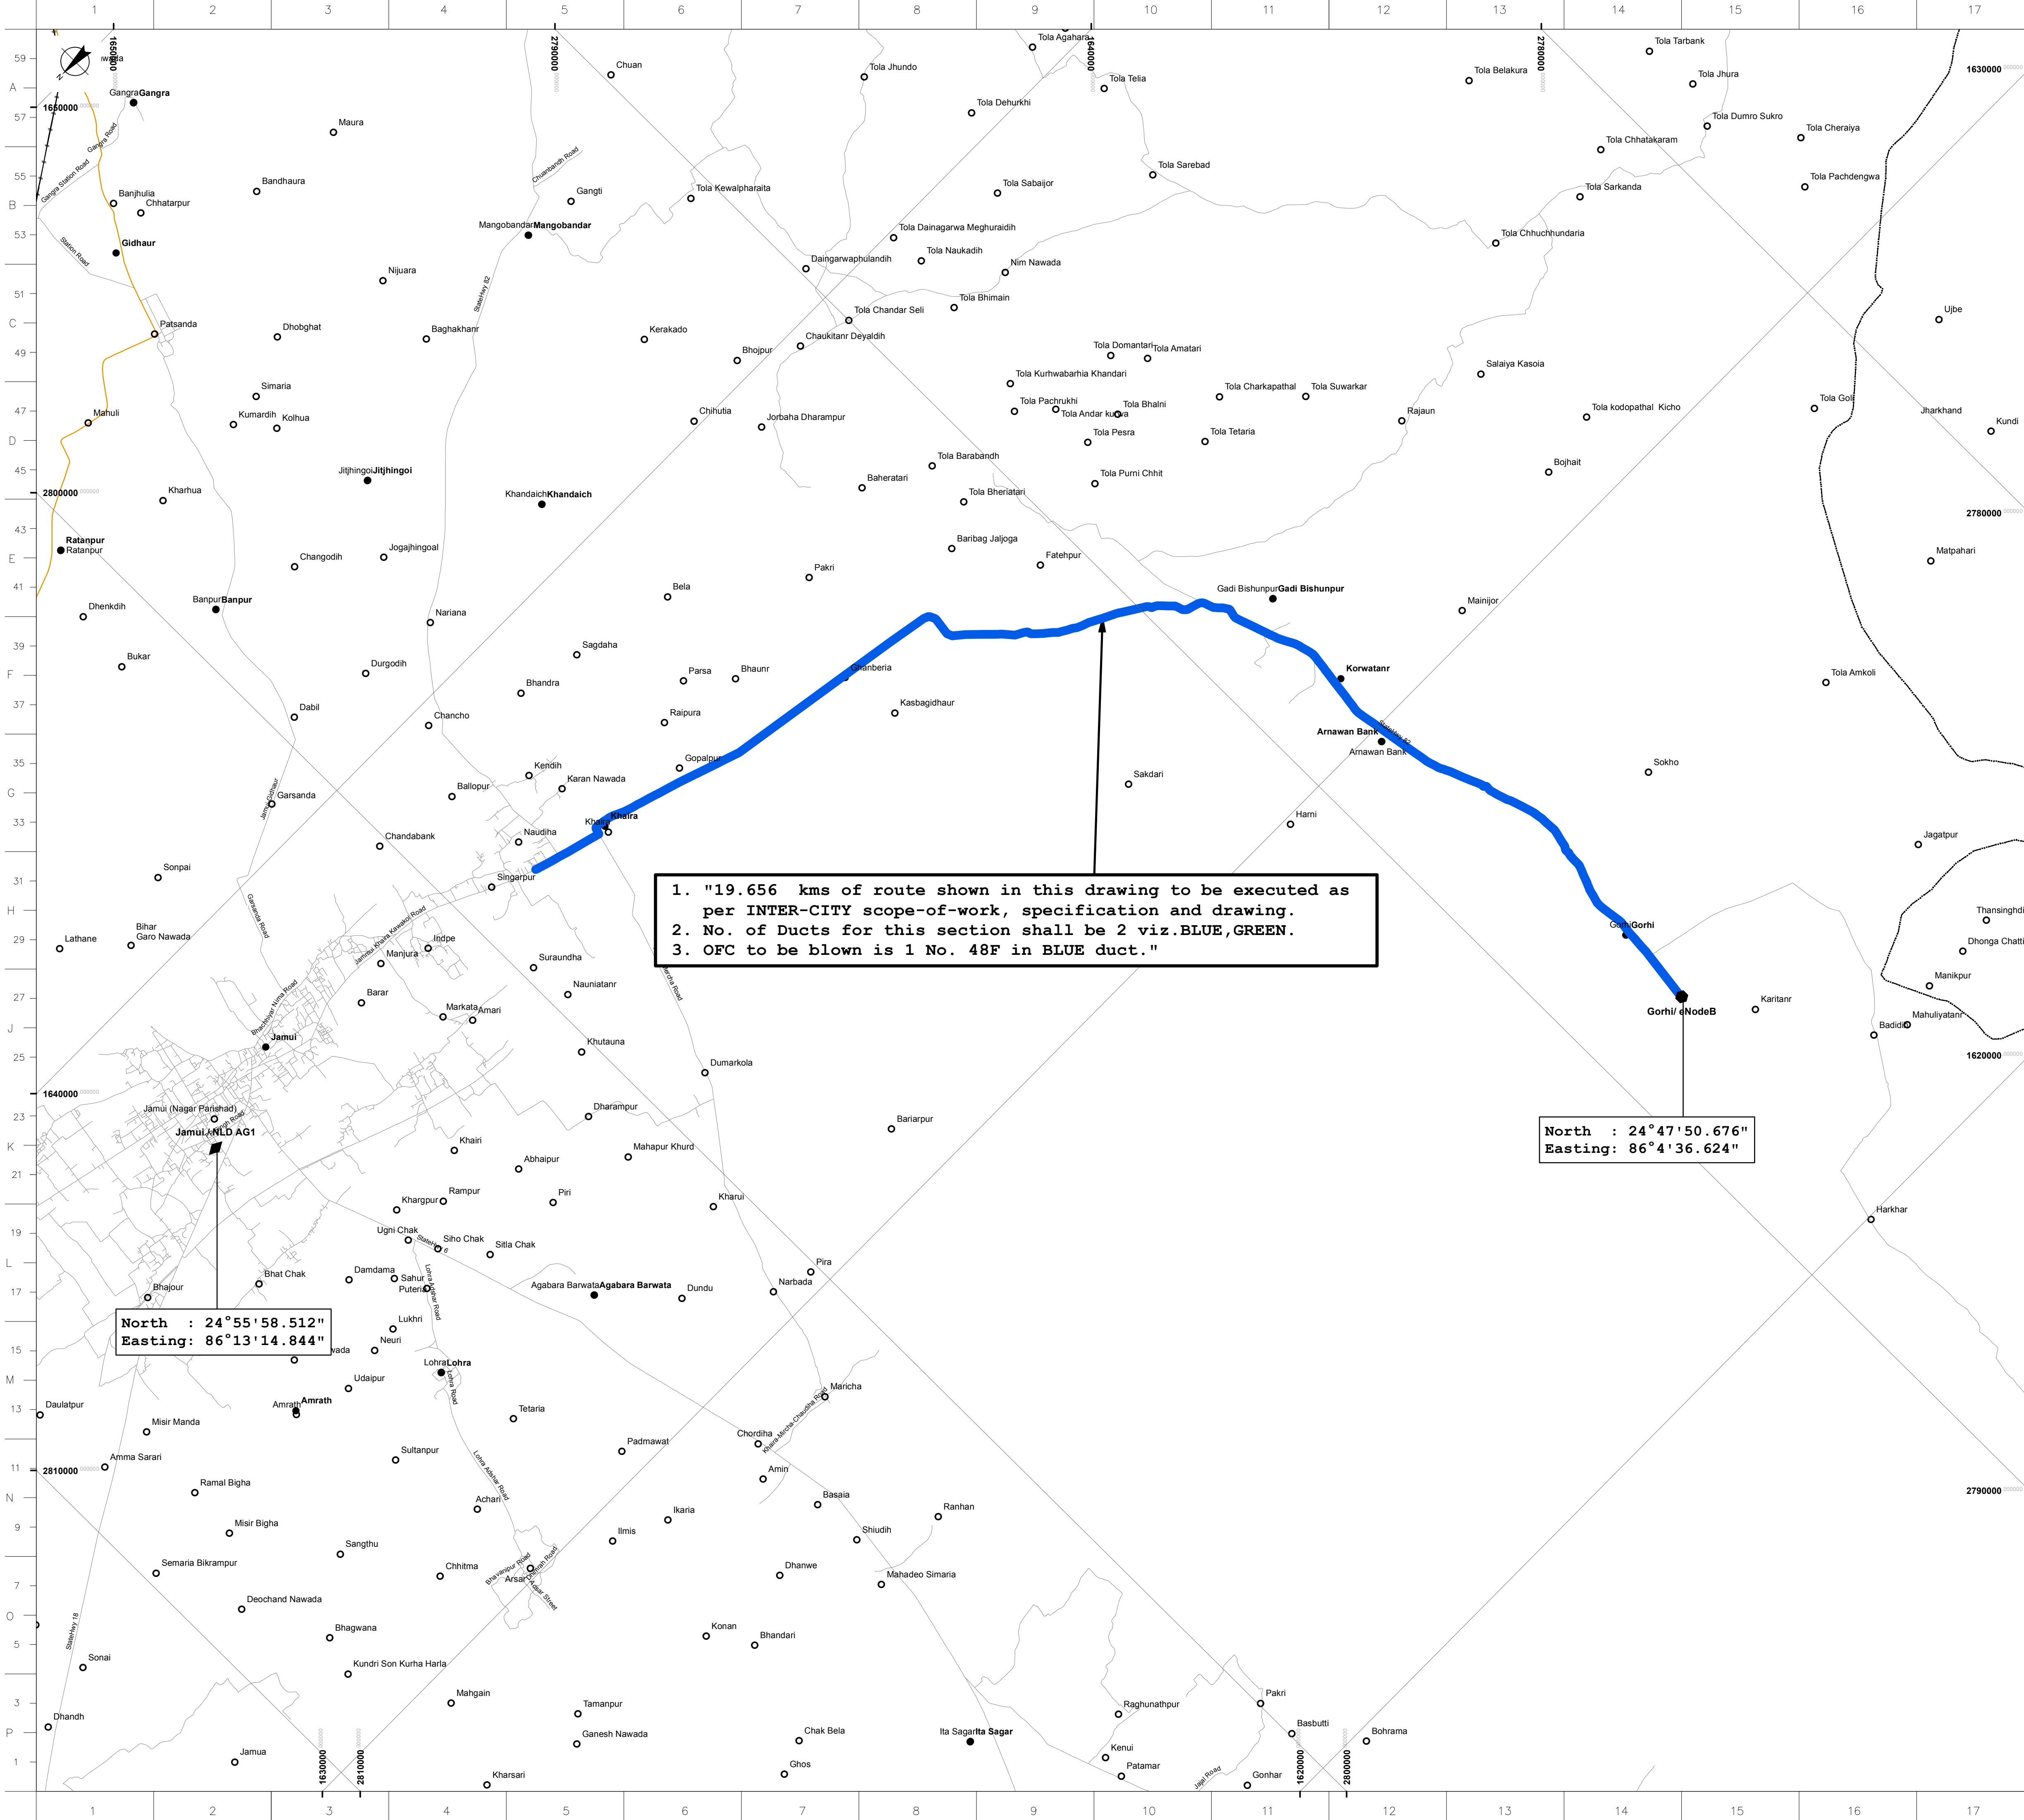

1. "19.656 kms of route shown in this drawing to be executed as per INTER-CITY scope-of-work, specification and drawing.
2. No. of Ducts for this section shall be 2 viz.BLUE, GREEN.
3. OFC to be blown is 1 No. 48F in BLUE duct."

North : 24°47'50.676"
Easting: 86°4'36.624"

North : 24°55'58.512"
Easting: 86°13'14.844"

DRAWING TITLEDRAWING NUMBER

NOTES :-
1) DETAILS PROVIDED IN THIS DRAWING ARE INDICATIVE. FINAL DRAWING SHALL BE PROVIDED AFTER AWARD OF CONTRACT.
2) THE SCOPE COMPRISES OF NLD OFC ROUTES WITH RESPECTIVE LINKS.
3) NLD Segment: NLD AG1 (JAMUI) - ENodeB (GORHI)
Length=19.656 Kms
Legend
NLD AG2
Aggregation Node (AG2)
Aggregation Node (AG2) + Optical Transport Network (OTN)
In Line Amplifier (ILA)
ENODEB
Super AG2
NLD H/O Point
NLD AG1
Transport Network
Other Roads
National Highway
Railway Track
Places
State/Capitals
Tehsil HQ
Town
Village
Bridge
River
Village
NLD OFC Route
NLD OFC Route within the Link
NLD OFC Route outside the Link
Room Lease Route
Others Lease Route (Mukund)

△					
△	13.04.2017	Issued for Use	SKM	MPS/DY	KKS
△	13.04.2017	Issued for Review	SKM	MPS/DY	KKS
REV.	DATE	REVISION	BY	CHECK	APP. BY
OWNER:					
Reliance Jio Infocomm Limited					
ENGG JOB No. : 10070					
PROJECT TITLE: Broadband Wireless Access (BWA)Services Outside Plant (OSP) Works					
DRAWING TITLE: INTER-CITY OFC ROUTE ALIGNMENT : LINK : BR-BR-JMUI-QAKC-CNL-01 SECTION : JAMUI NLD AG1 - GORHI ENodeB Length=19.656 Km.					
SCALE:	PROJECT No.	DRAWING No.			REV.
1:45,000	10070	10070-F73-N-JMUIAG101-GAMDENB01-001			00

Sheet 01 of 01