

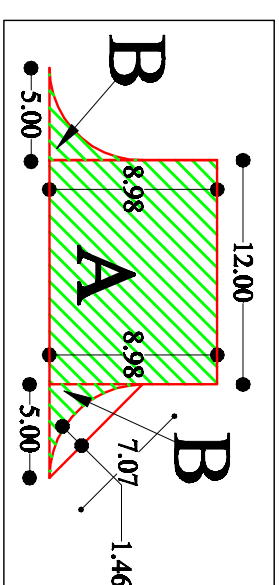


OTHER PROPERTY

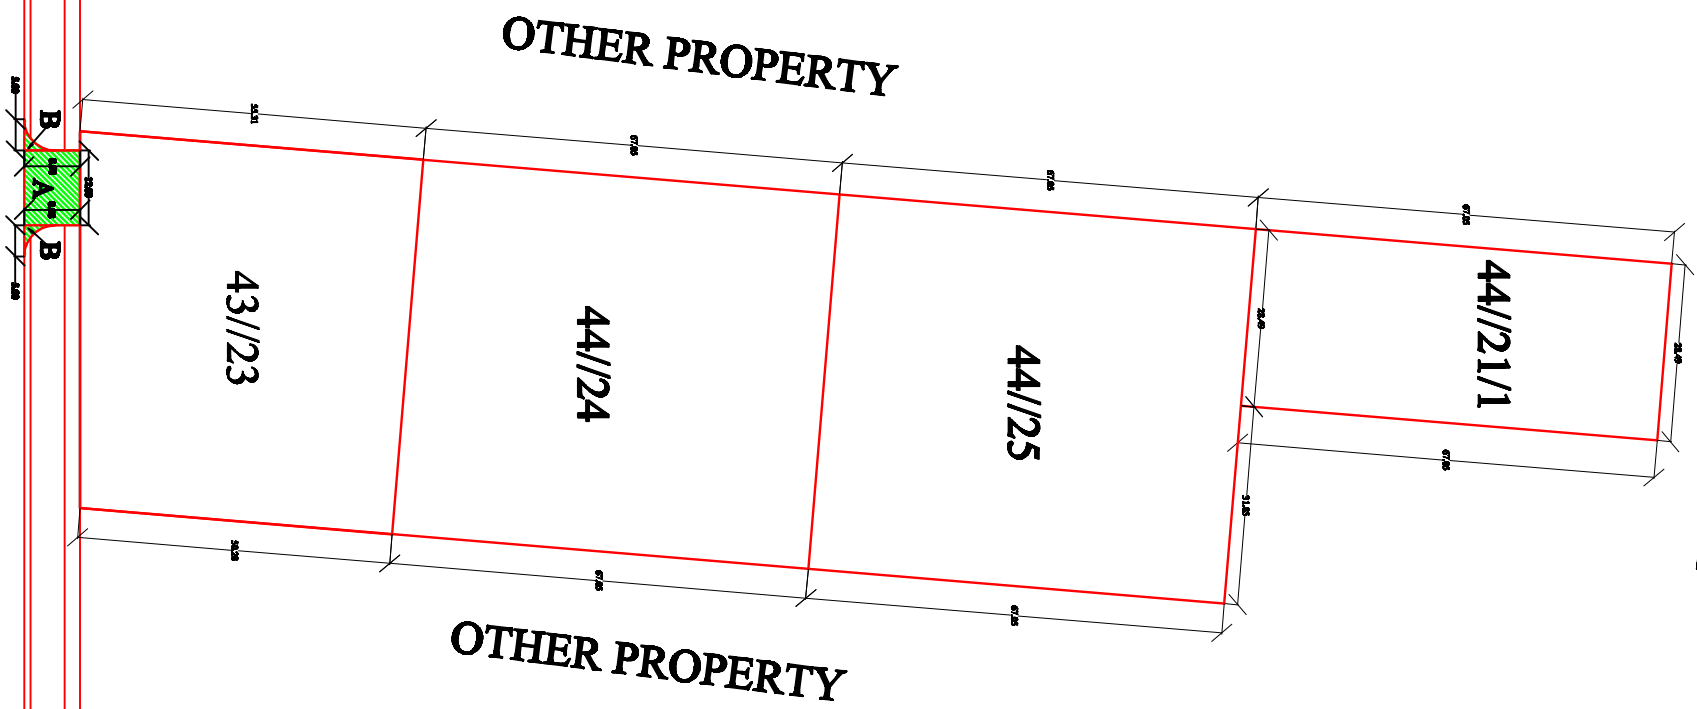

PLAN TO SHOW FOREST
LAND FOR PROPERTY
VIRASAT HERITAGE
VILLAGE, NEAR MASANA
VILLAGE, KH.NO. 43//23,
44//24, 44//25, 44//21/1
TEHSIL THANESAR, DISTT.
KURUKSHETRA.

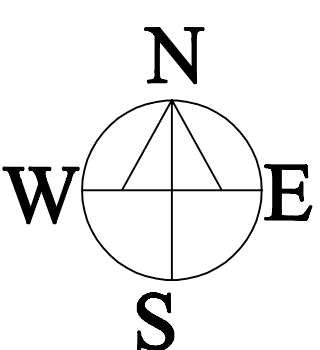

APPLICANT:-

AREA OF APPROCH

SITE AREA=13308.875 SQ.MT. / 15911.5 SQ.YDS / 1.33088 HECT.
AREA AT 'A' =12.0 M X 8.98 M =107.76 SQ.MT.
AREA AT 'B' = 2 x[(1/2 x 5.0 x 5.0) - 2/3x(7.07x1.46)]
= 2 x (12.5 - 6.88)
= 2 x (5.62) = 11.24 SQ. MT.
TOTAL AREA (A+B)= (107.76+11.24) = 119.0 SQ. MT.
= 0.0119 HECT.

SURVEY CONSULTANTS :-

M/S JAWANTRI ENGINEERS
REGISTERED ENGINEERS, LAND SURVEYORS & APPROVED VALUERS
#1, NEAR SHIV MANDIR BHATAULI,
AMBALA ROAD JAGADHRI -135003
PH:- 9896923579, 944675679