
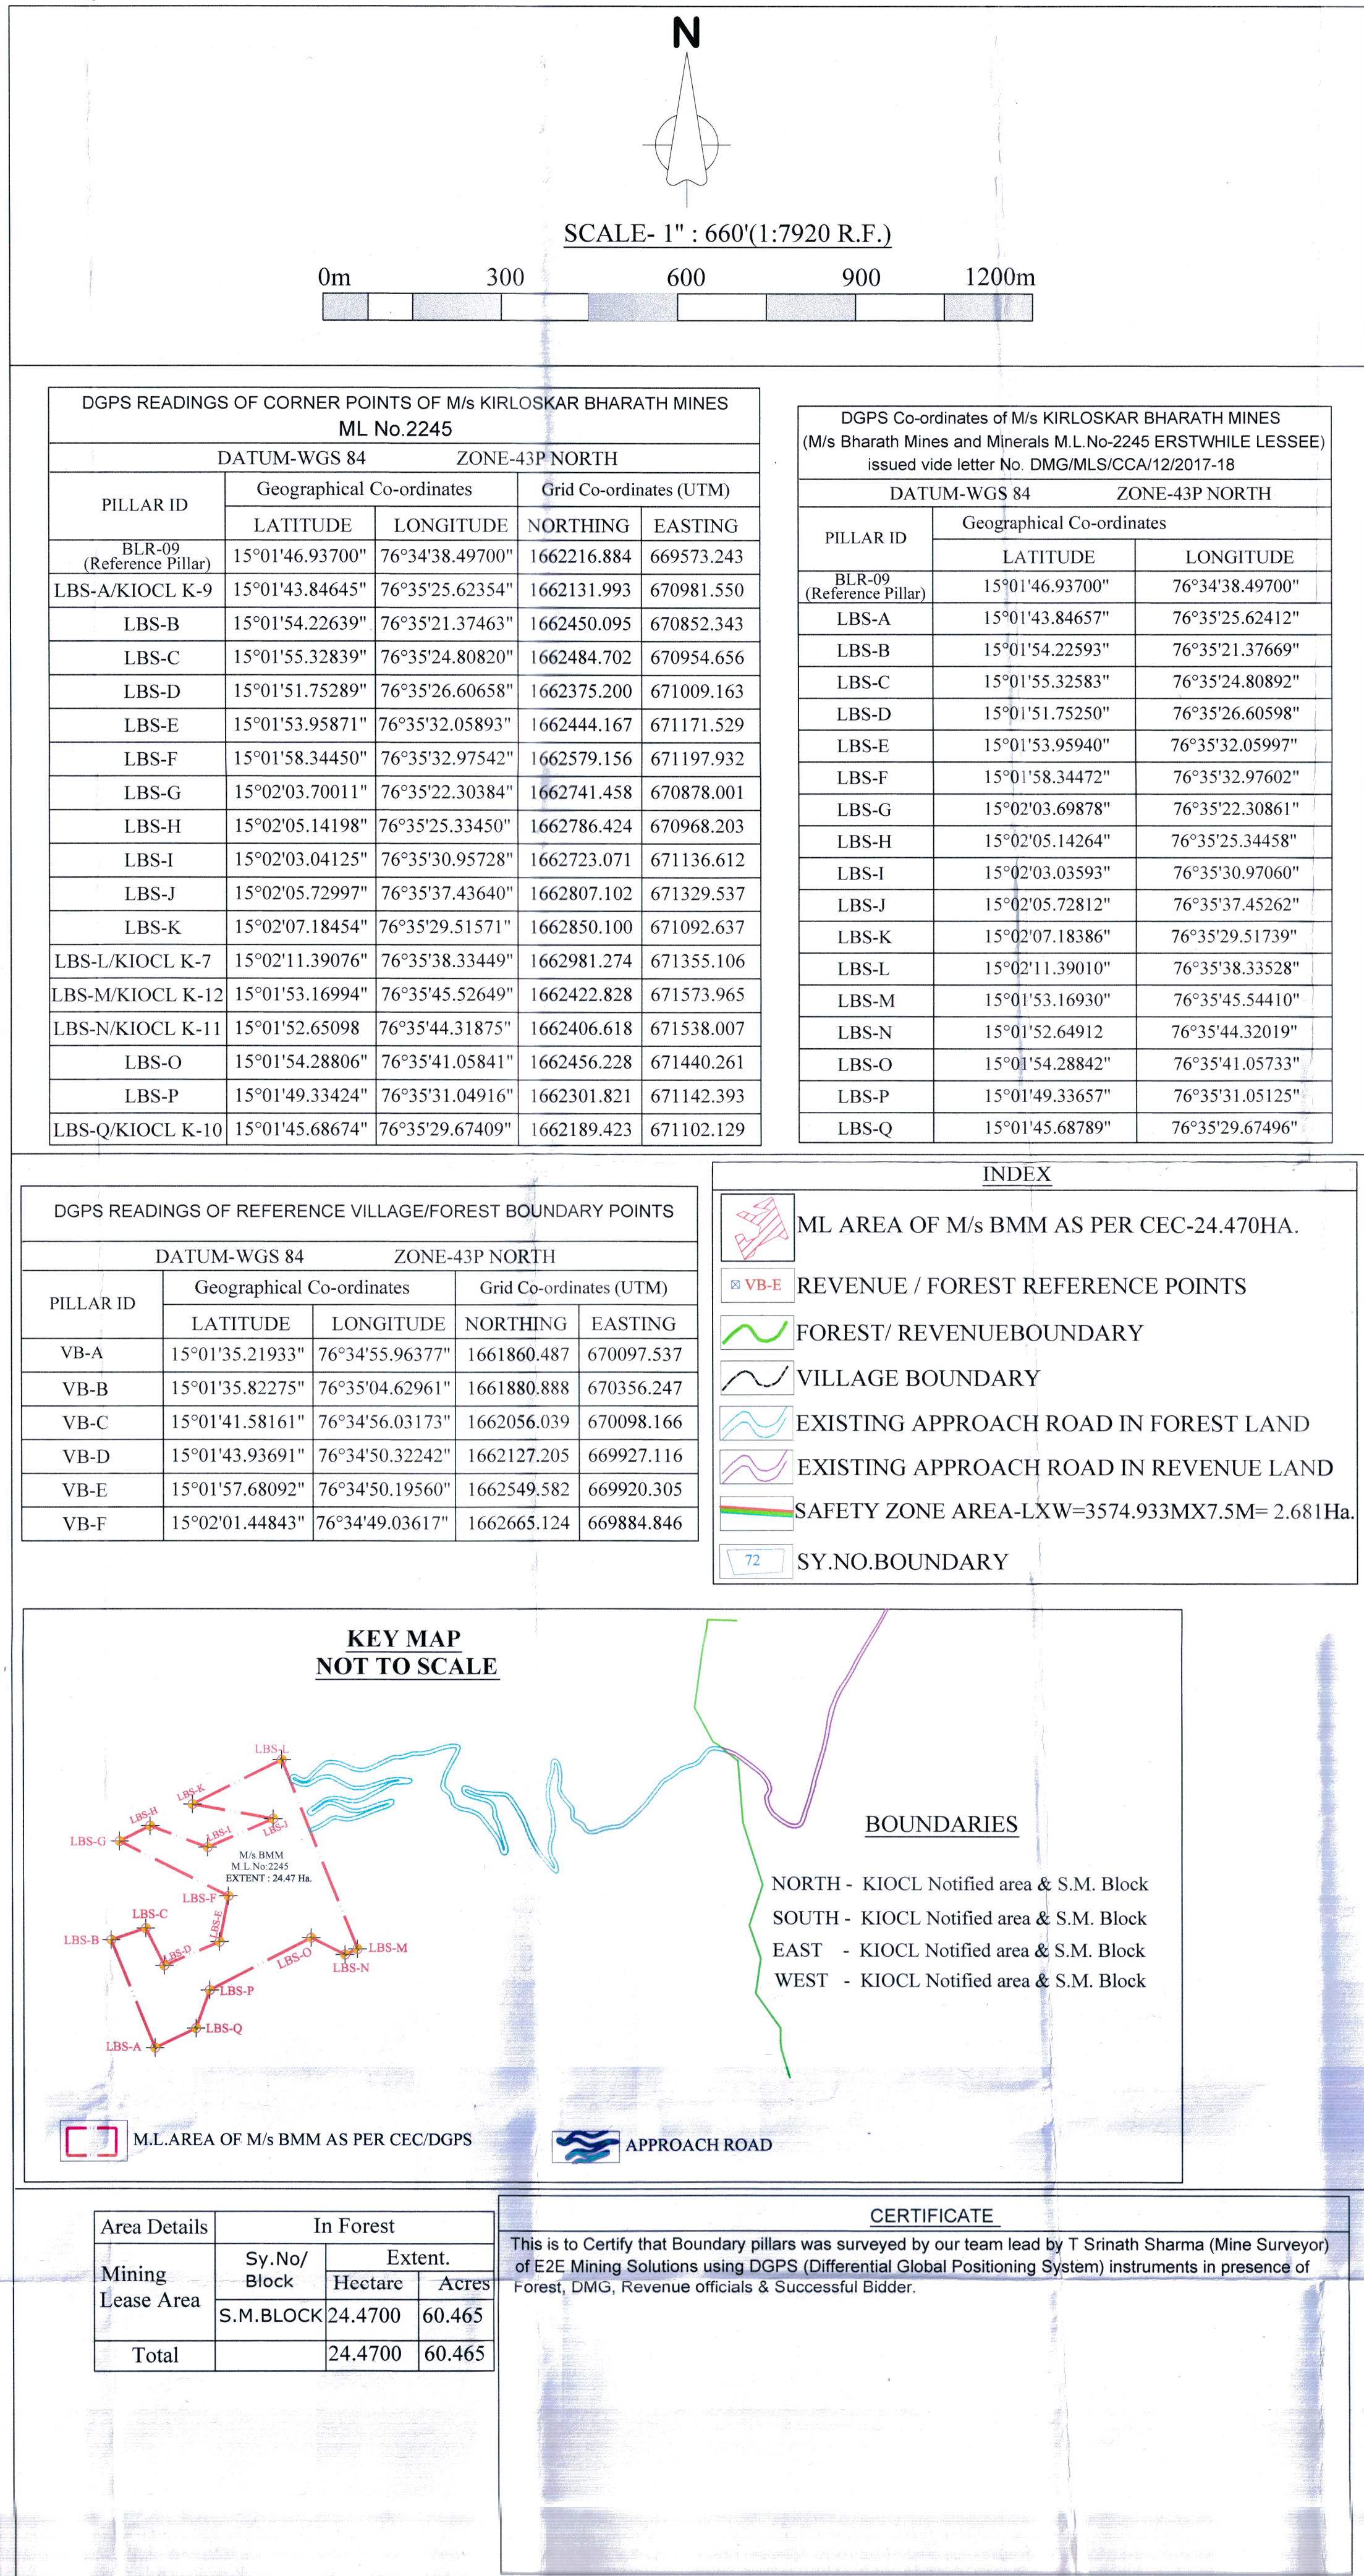


MAP SHOWING THE LAND USE OF M. L. AREA OF M/s KIRLOSKAR BHARATH MINES BLOCK NO 2245 (ERSTWHILE LEASE M/s BMM (ML No. 2245)) OVER AN EXTENT OF 24.47 Ha. AS PER CEC SKETCH FOR IRON ORE IN SWAMYMALAI BLOCK FOREST, NEAR RANAJITHPURA VILLAGE, SANDUR TALUK , BALLARI DIVISION / DISTRICT, KARNATAKA STATE.

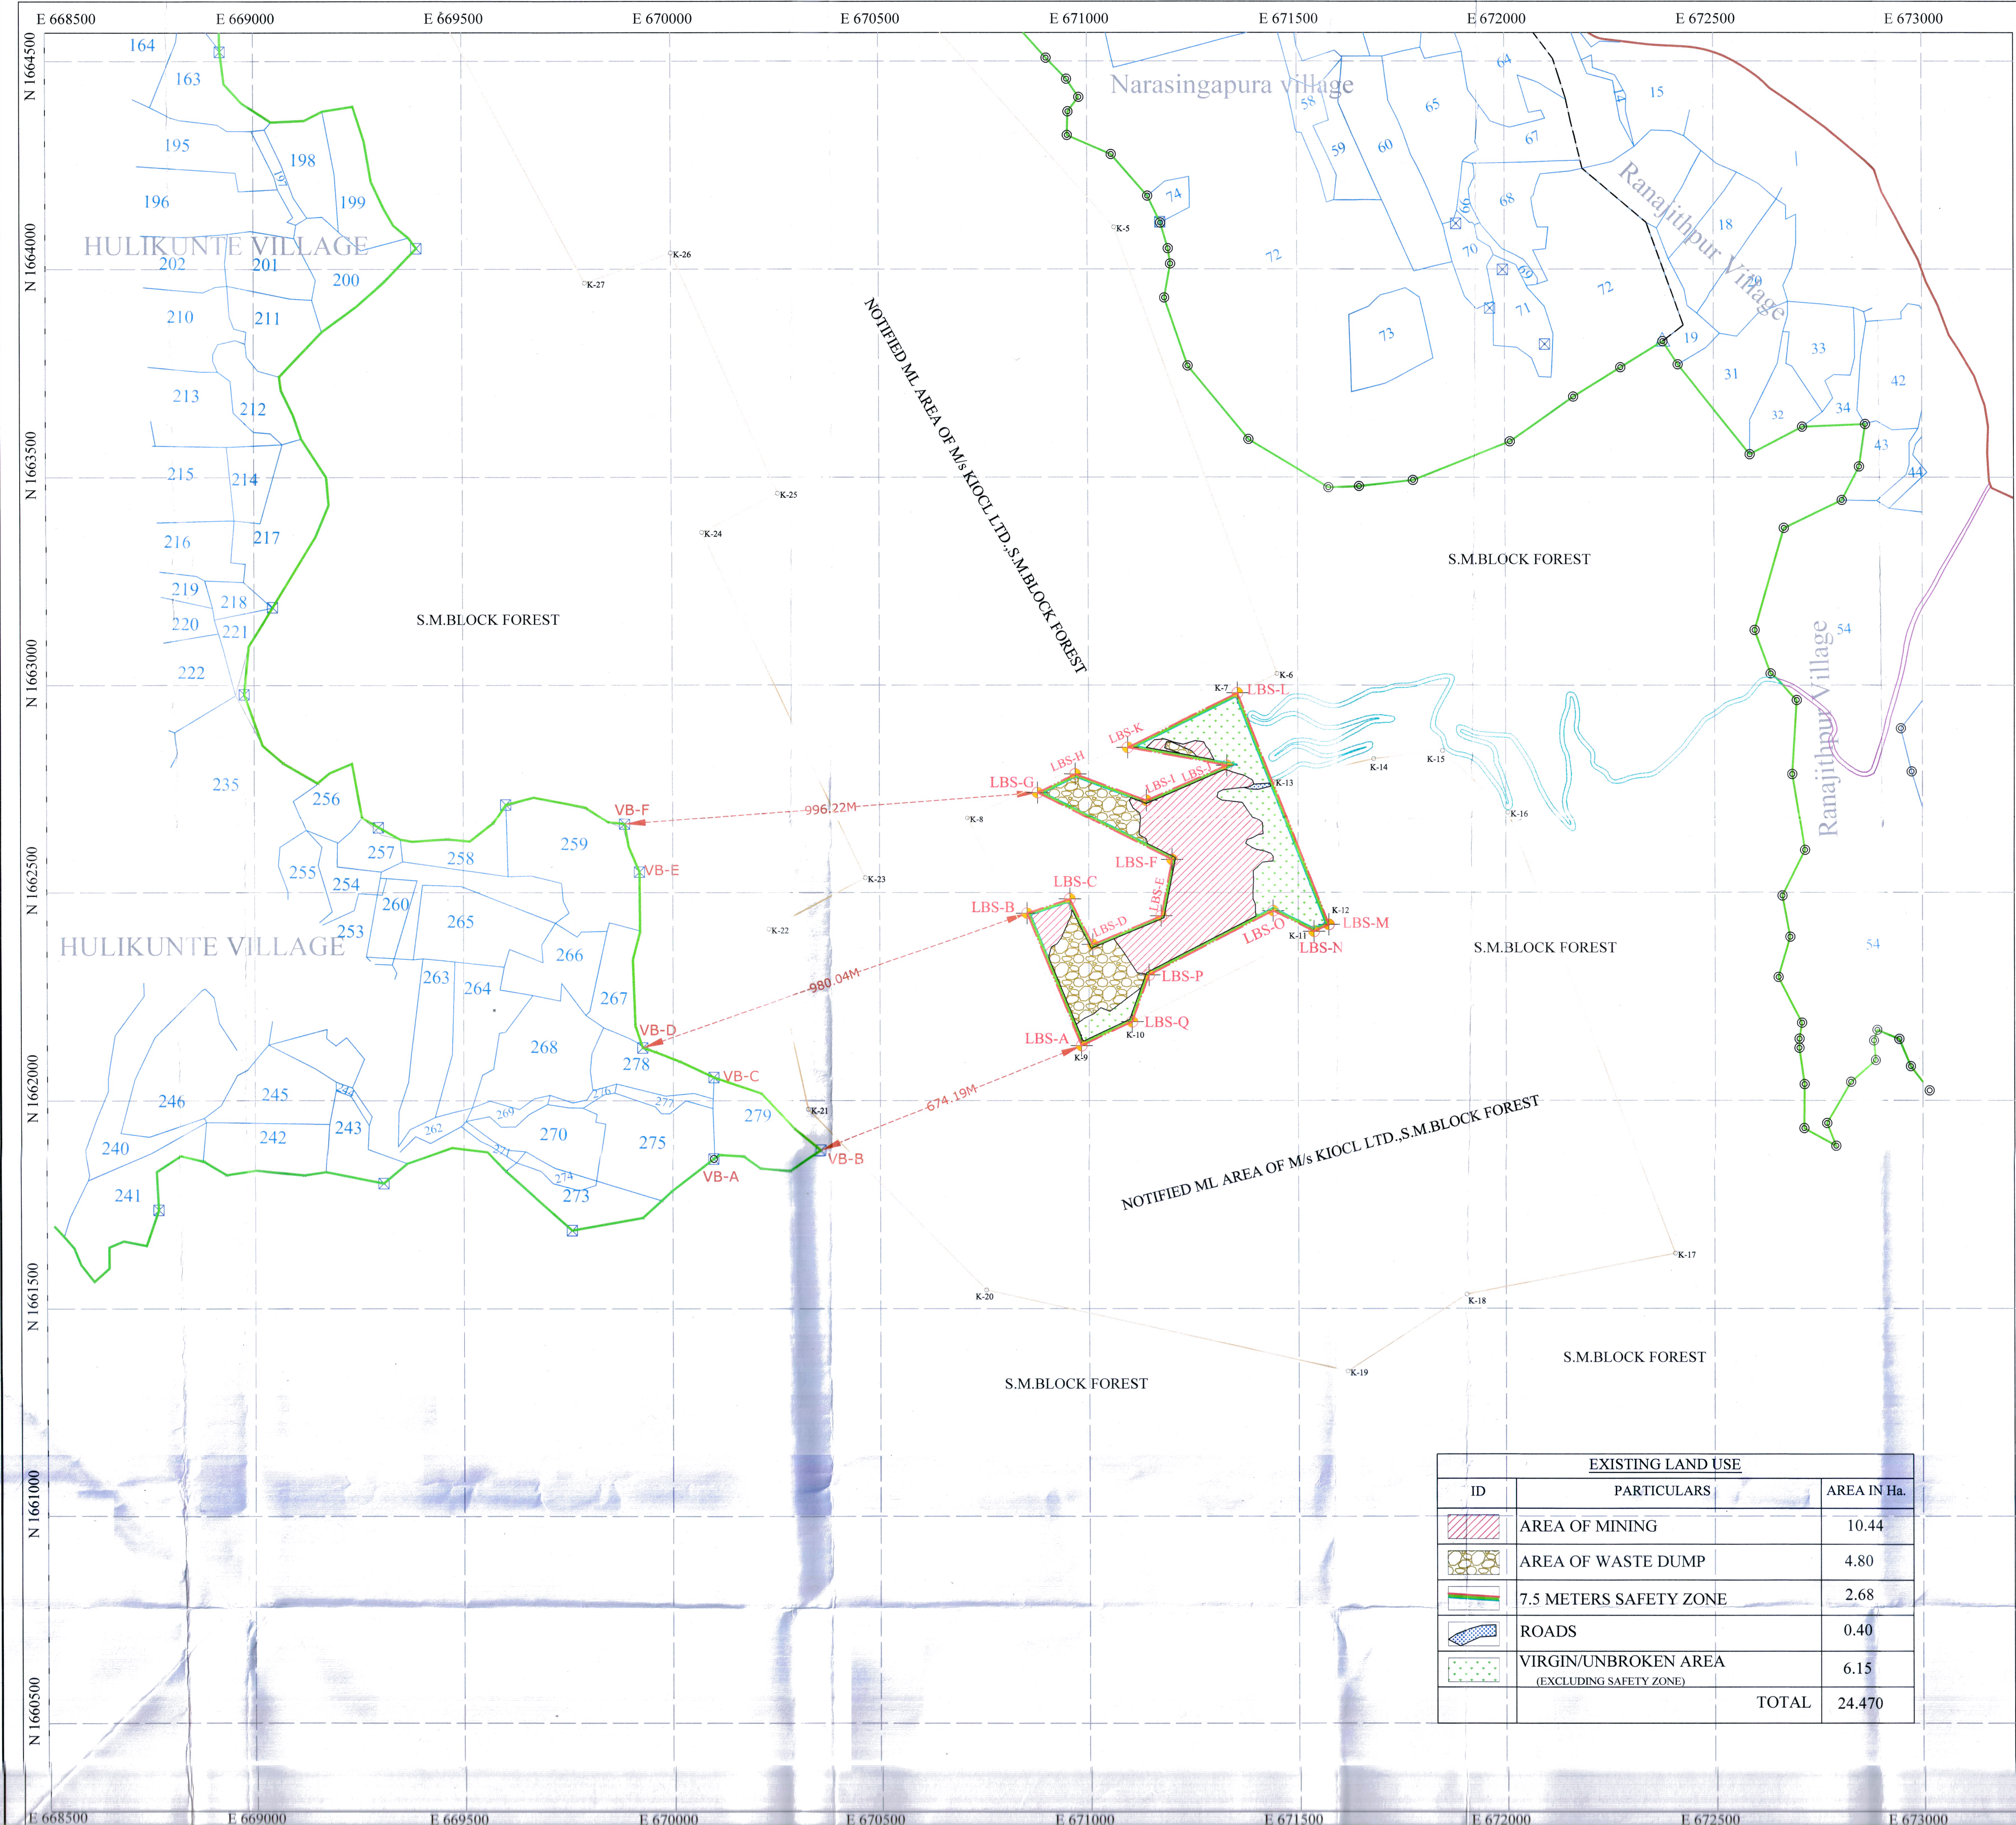

Project Proponent
For M/s. Kirlokar Ferrous Industries Ltd.

Joint Forest Officer
D.M.B. Section
Sandur South Range

Deputy Conservator of Forests
S.M.B. Section
Sandur South Range

RANGE OFFICER
Sandur South Range
Sandur

Deputy Conservator of Forests
Ballari Division, Ballari

Deputy Conservator of Forests
Ballari Division, Ballari