


MAP SHOWING PROPOSED ROAD FOR THIRUTHURAIYUR BURIAL GROUND

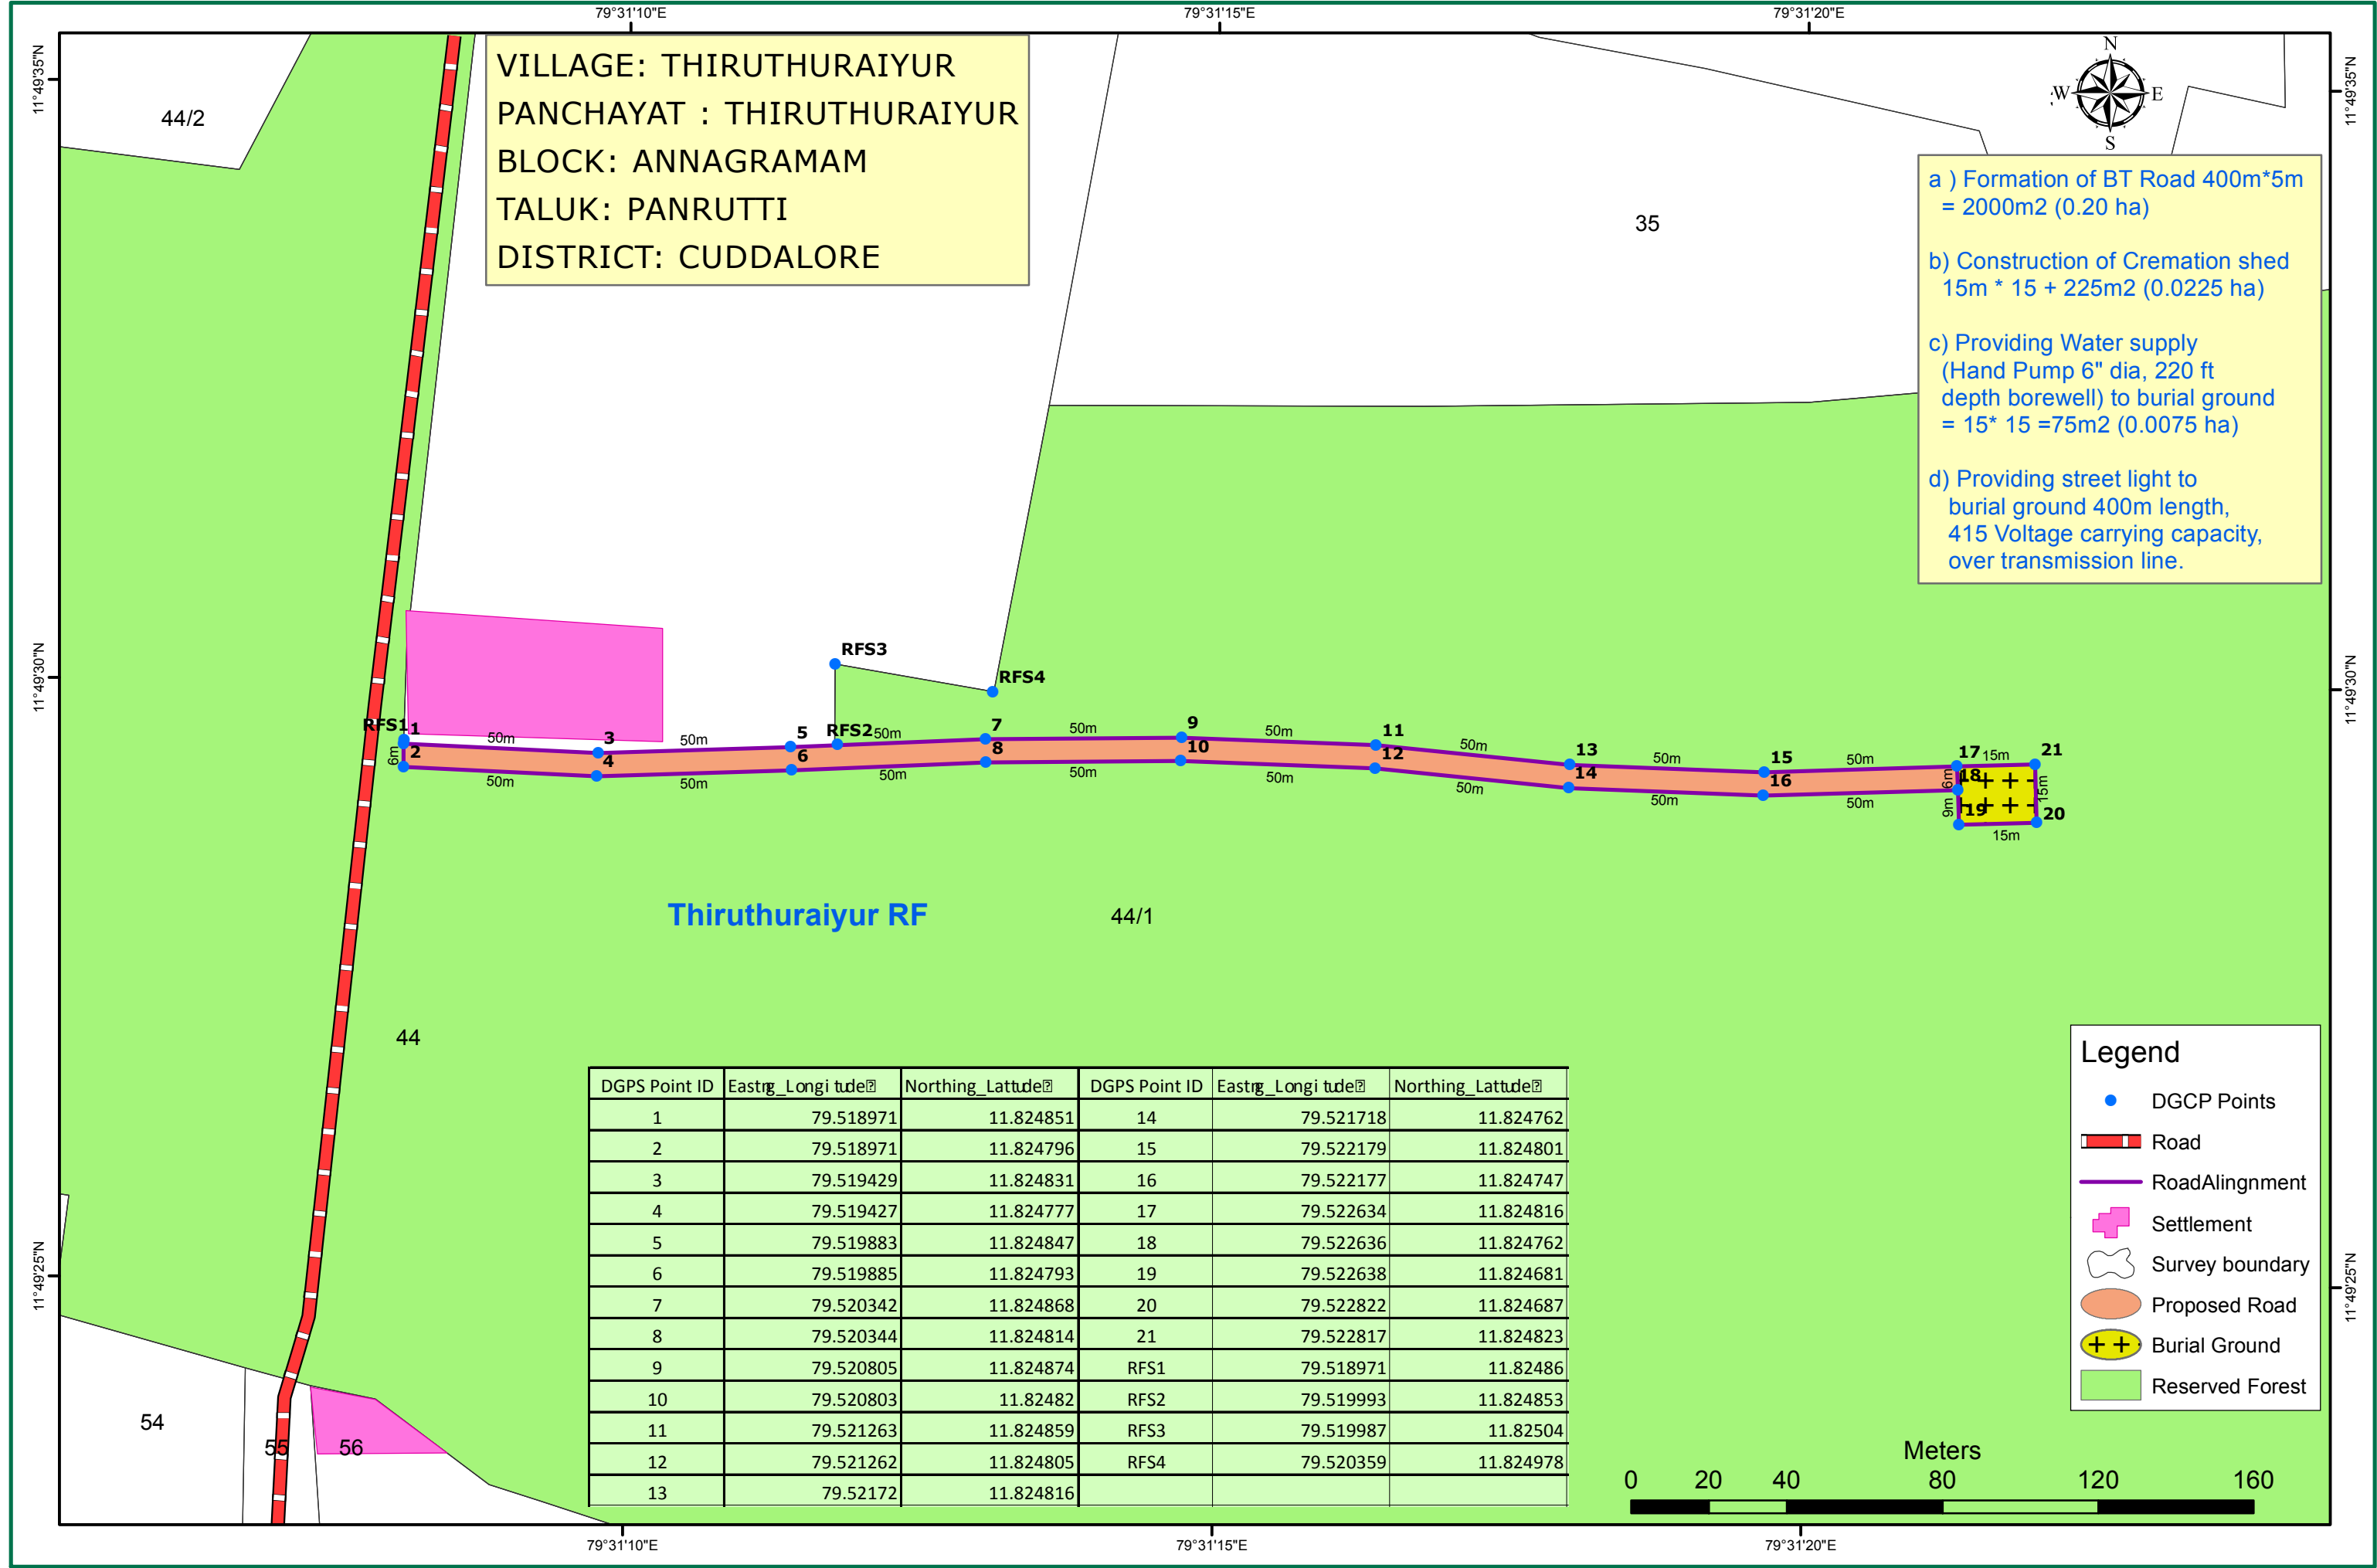

Thiruthuraiyur RF

44/1

44

44/2

54

55

56

35