


DIGITAL MAP OF SAJLA SHEP (2.00 MW) IN DISTT. KULLU H.P.

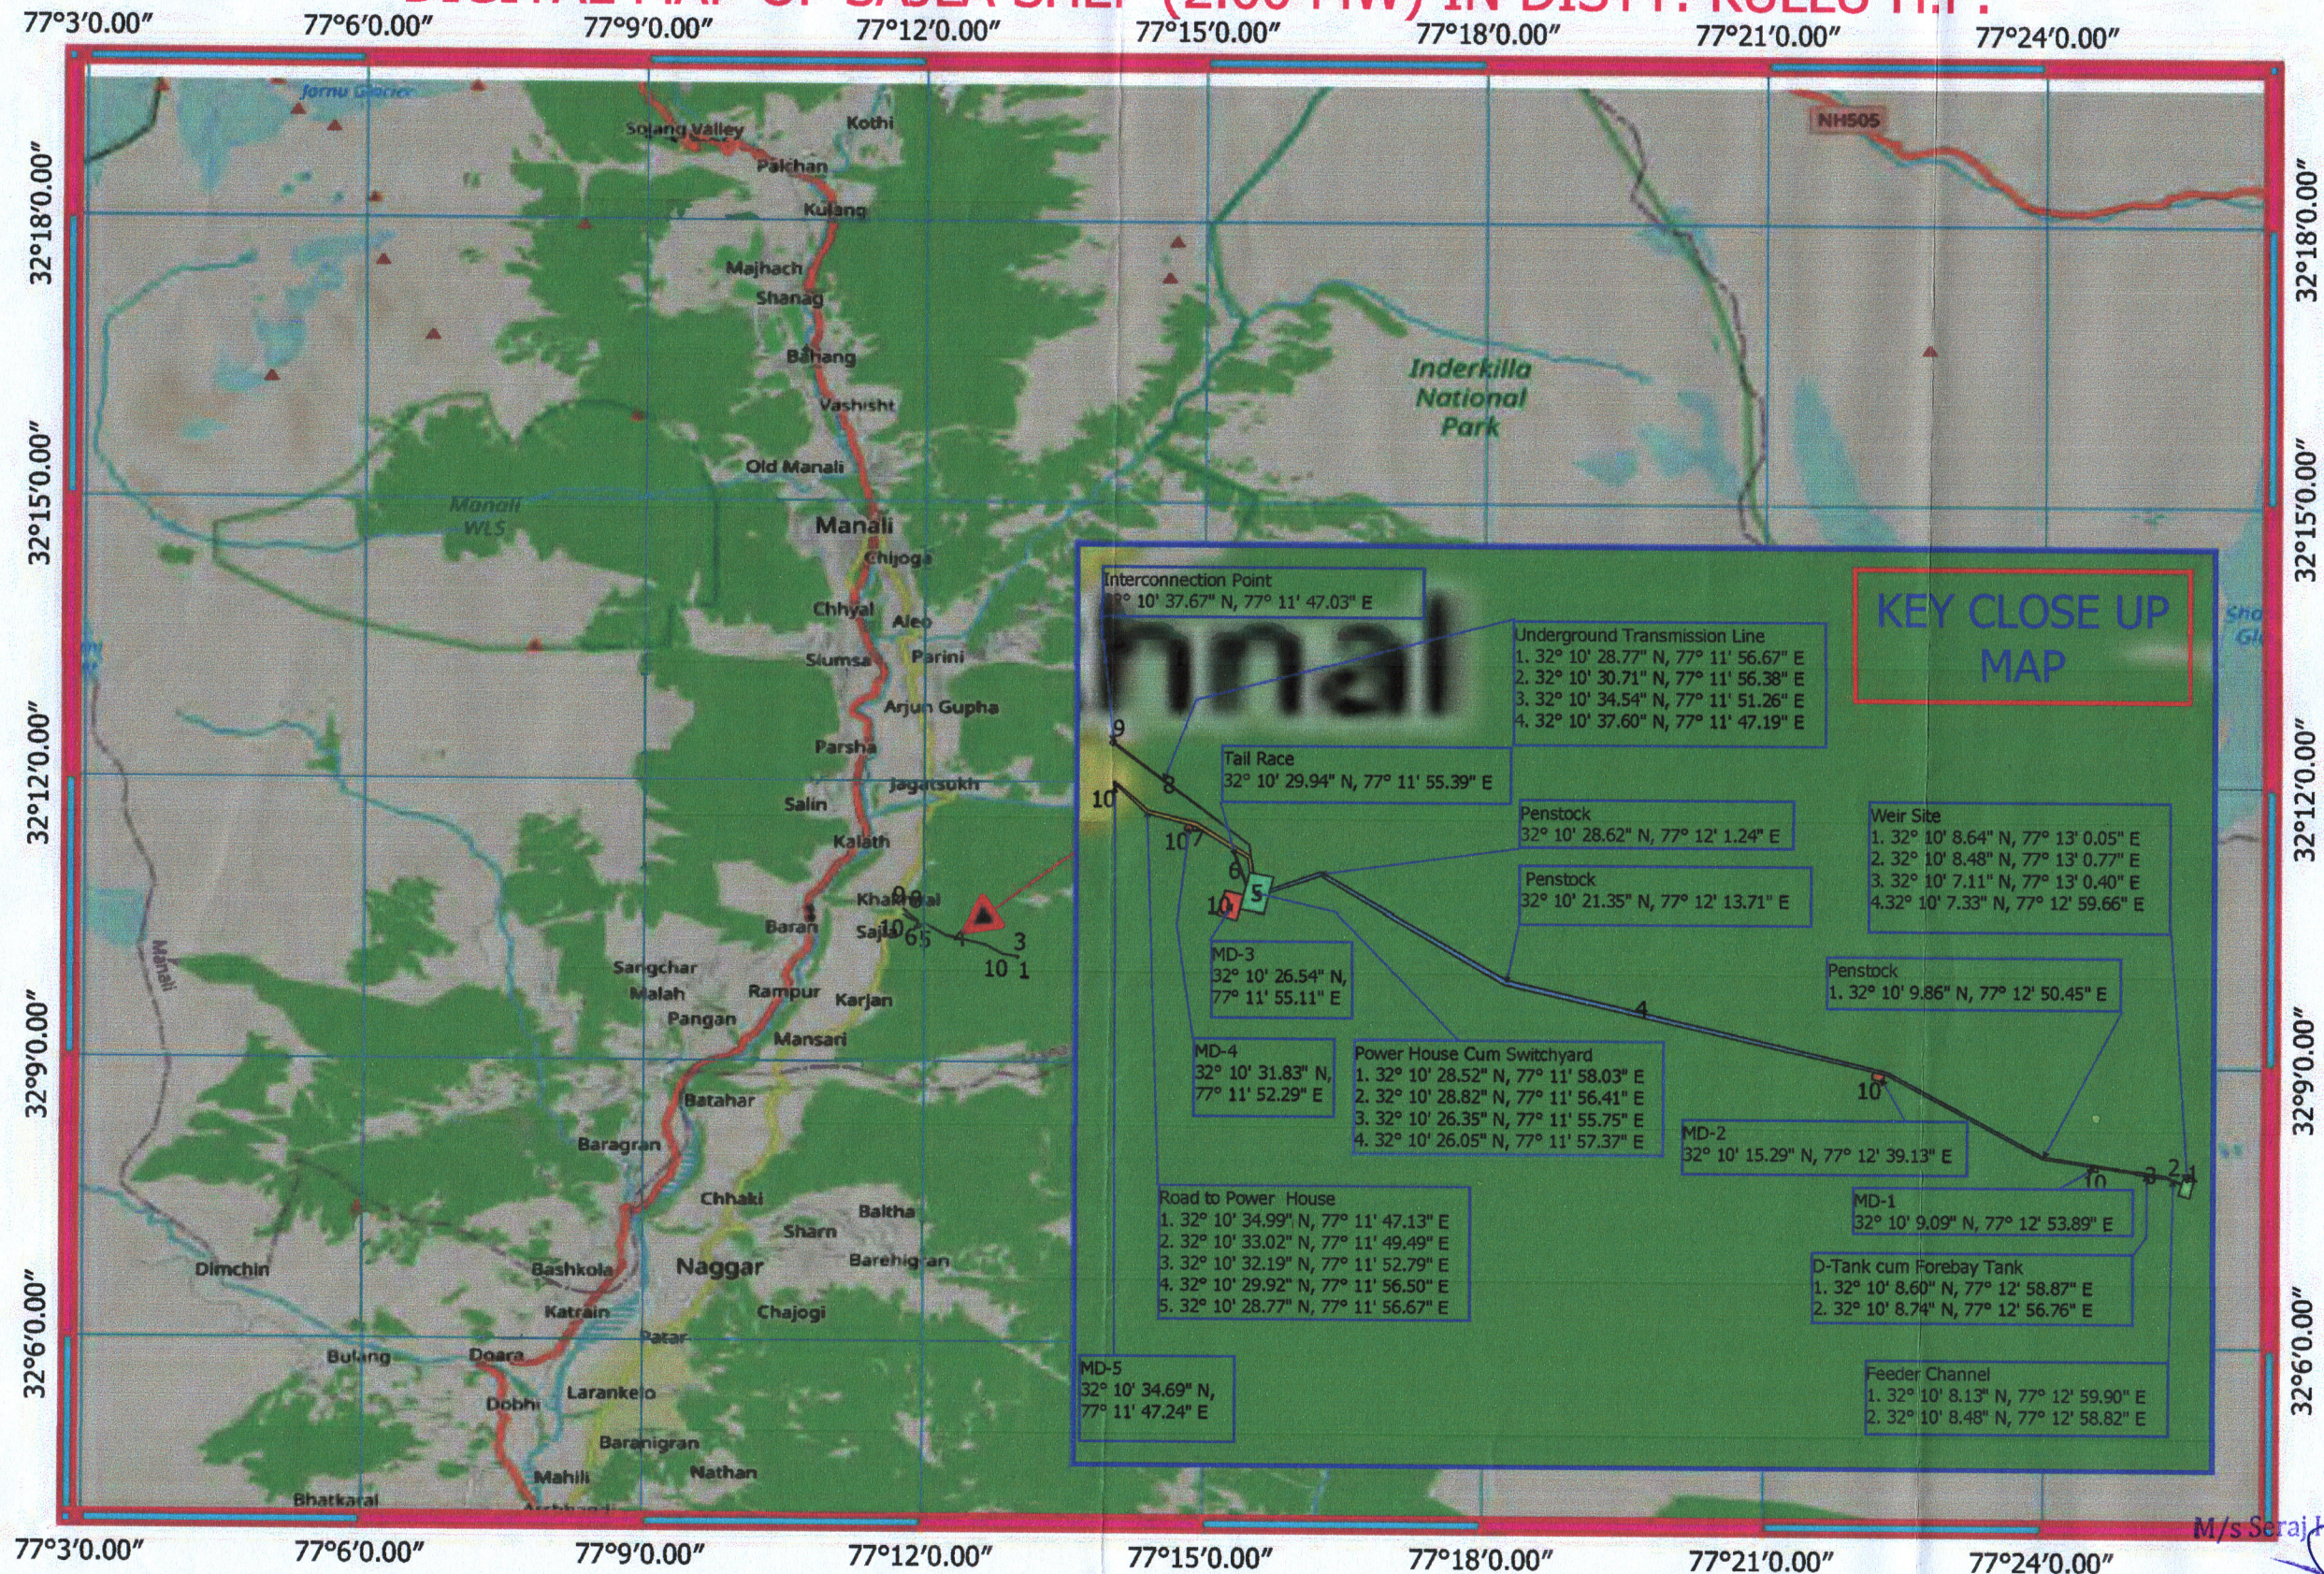


Sajla SHEP

- 1. Weir Site
- 2. Feeder Channel
- 3. D-Tank Cum Forebay Tank

LEGEND

- 4. Penstock
- 5. Power House Cum Switchyard
- 6. Tail Race
- 7. Road to Power House
- 8. Underground Transmission Line
- 9. Interconnection Point
- 10. Muck Dumping Site

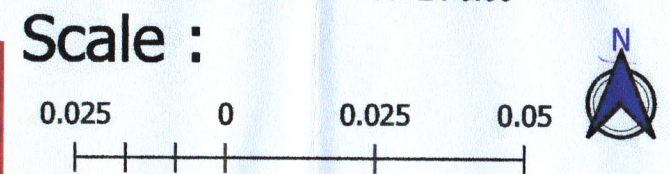

AFFINITY ENGINEERS

Prepared & Design By : Hem Raj Thakur

Checked & Approved By : Mohan Lal Thakur

Divisional Forest Officer

 Kullu Forest Division Kullu

M/s Seraj Hydro Power Developers

 Authorized Signatory