


Proposal for diversion of Forest land for laying underground Natural Gas Pipeline alongwith Optical Fiber Cable (OFC) for NAGPUR to JHARSUGUDA pipeline stretch passing through district Bhandara
(Maharashtra/MP Border) in the state of Maharashtra in favour of GAIL (India) Limited.

Bhandara District

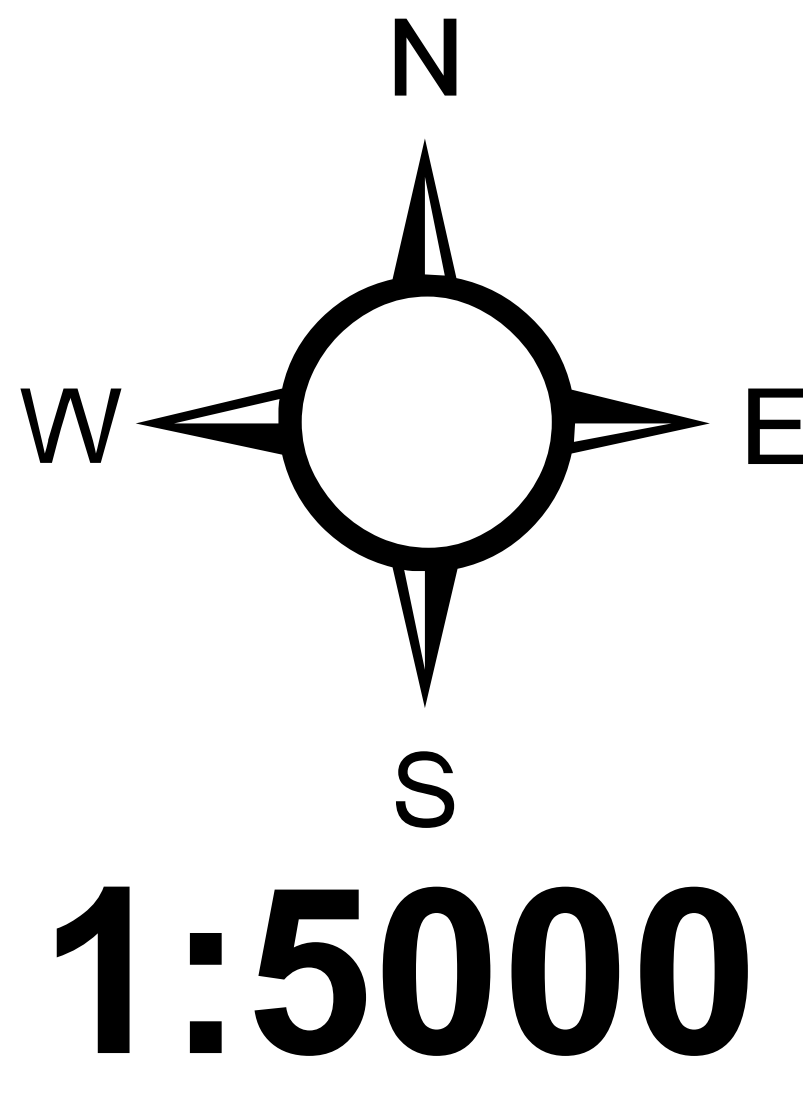

KANHALGAON

Name of Village	Sur. Gai.No.	Camp No.	Length (in Mts.)	Width (in 10 Mts.)	Area Sq.M.	Hs.	Legal Status of Land	Private Land/Sur.Gai.No.	Length(Mts.)	Width(Mts.)	Area Sq.M.	Hs.	Total Area in Ha.
KANHALGAON	1	1	1	1	1	1	1	1	1	1	1	1	1

HARDOLI

Name of Village	Sur. Gai.No.	Camp No.	Length (in Mts.)	Width (in 10 Mts.)	Area Sq.M.	Hs.	Legal Status of Land	Private Land/Sur.Gai.No.	Length(Mts.)	Width(Mts.)	Area Sq.M.	Hs.	Total Area in Ha.
HARDOLI	1	1	1	1	1	1	1	1	1	1	1	1	1

START TO END CO-ORDINATES	NORTHING	EASTING	LATITUDE	LONGITUDE
A	2356729.861	356177.746	21°18'24.30974"	79°36'48.21747"
B	2356741.376	356200.000	21°18'24.69055"	79°36'48.98617"
C	2356752.635	356200.000	21°18'25.05666"	79°36'48.98274"
D	2356740.899	356177.319	21°18'24.66855"	79°36'48.19928"
E	2356737.179	356177.128	21°18'24.54753"	79°36'48.19579"

SITEPAR

Name of Village	Sur. Gai.No.	Camp No.	Length (in Mts.)	Width (in 10 Mts.)	Area Sq.M.	Hs.	Legal Status of Land	Private Land/Sur.Gai.No.	Length(Mts.)	Width(Mts.)	Area Sq.M.	Hs.	Total Area in Ha.
SITEPAR	1	1	1	1	1	1	1	1	1	1	1	1	1

KHUTSAWARI


Name of Village	Sur. Gai.No.	Camp No.	Length (in Mts.)	Width (in 10 Mts.)	Area Sq.M.	Hs.	Legal Status of Land	Private Land/Sur.Gai.No.	Length(Mts.)	Width(Mts.)	Area Sq.M.	Hs.	Total Area in Ha.
KHUTSAWARI	1	1	1	1	1	1	1	1	1	1	1	1	1


CHORKHAMARI


Name of Village	Sur. Gai.No.	Camp No.	Length (in Mts.)	Width (in 10 Mts.)	Area Sq.M.	Hs.	Legal Status of Land	Private Land/Sur.Gai.No.	Length(Mts.)	Width(Mts.)	Area Sq.M.	Hs.	Total Area in Ha.
CHORKHAMARI	1	1	1	1	1	1	1	1	1	1	1	1	1

LEGEND

Proposed pipeline,Turning point, Piller point. _____ TP _____ IP _____
 Powerline with pole, Telephoneline with pole. _____
 Buildings Permanent Temporary, Under Construction. _____
 Nala, Canal, Pond/Water tank, Grid 100x100 _____
 Hut, Well,Squire well Pump House/Tube well, Temple, Graves. _____
 Trees Other, Coconut, Bamboo. _____
 Village Boundary, Survey Number with limit, Sub division with limit. _____
 CANAL/CHANNEL CART TRACK RIVER FOREST
 ROAD RAILWAY OTHER WATER BODIES OTHER

 


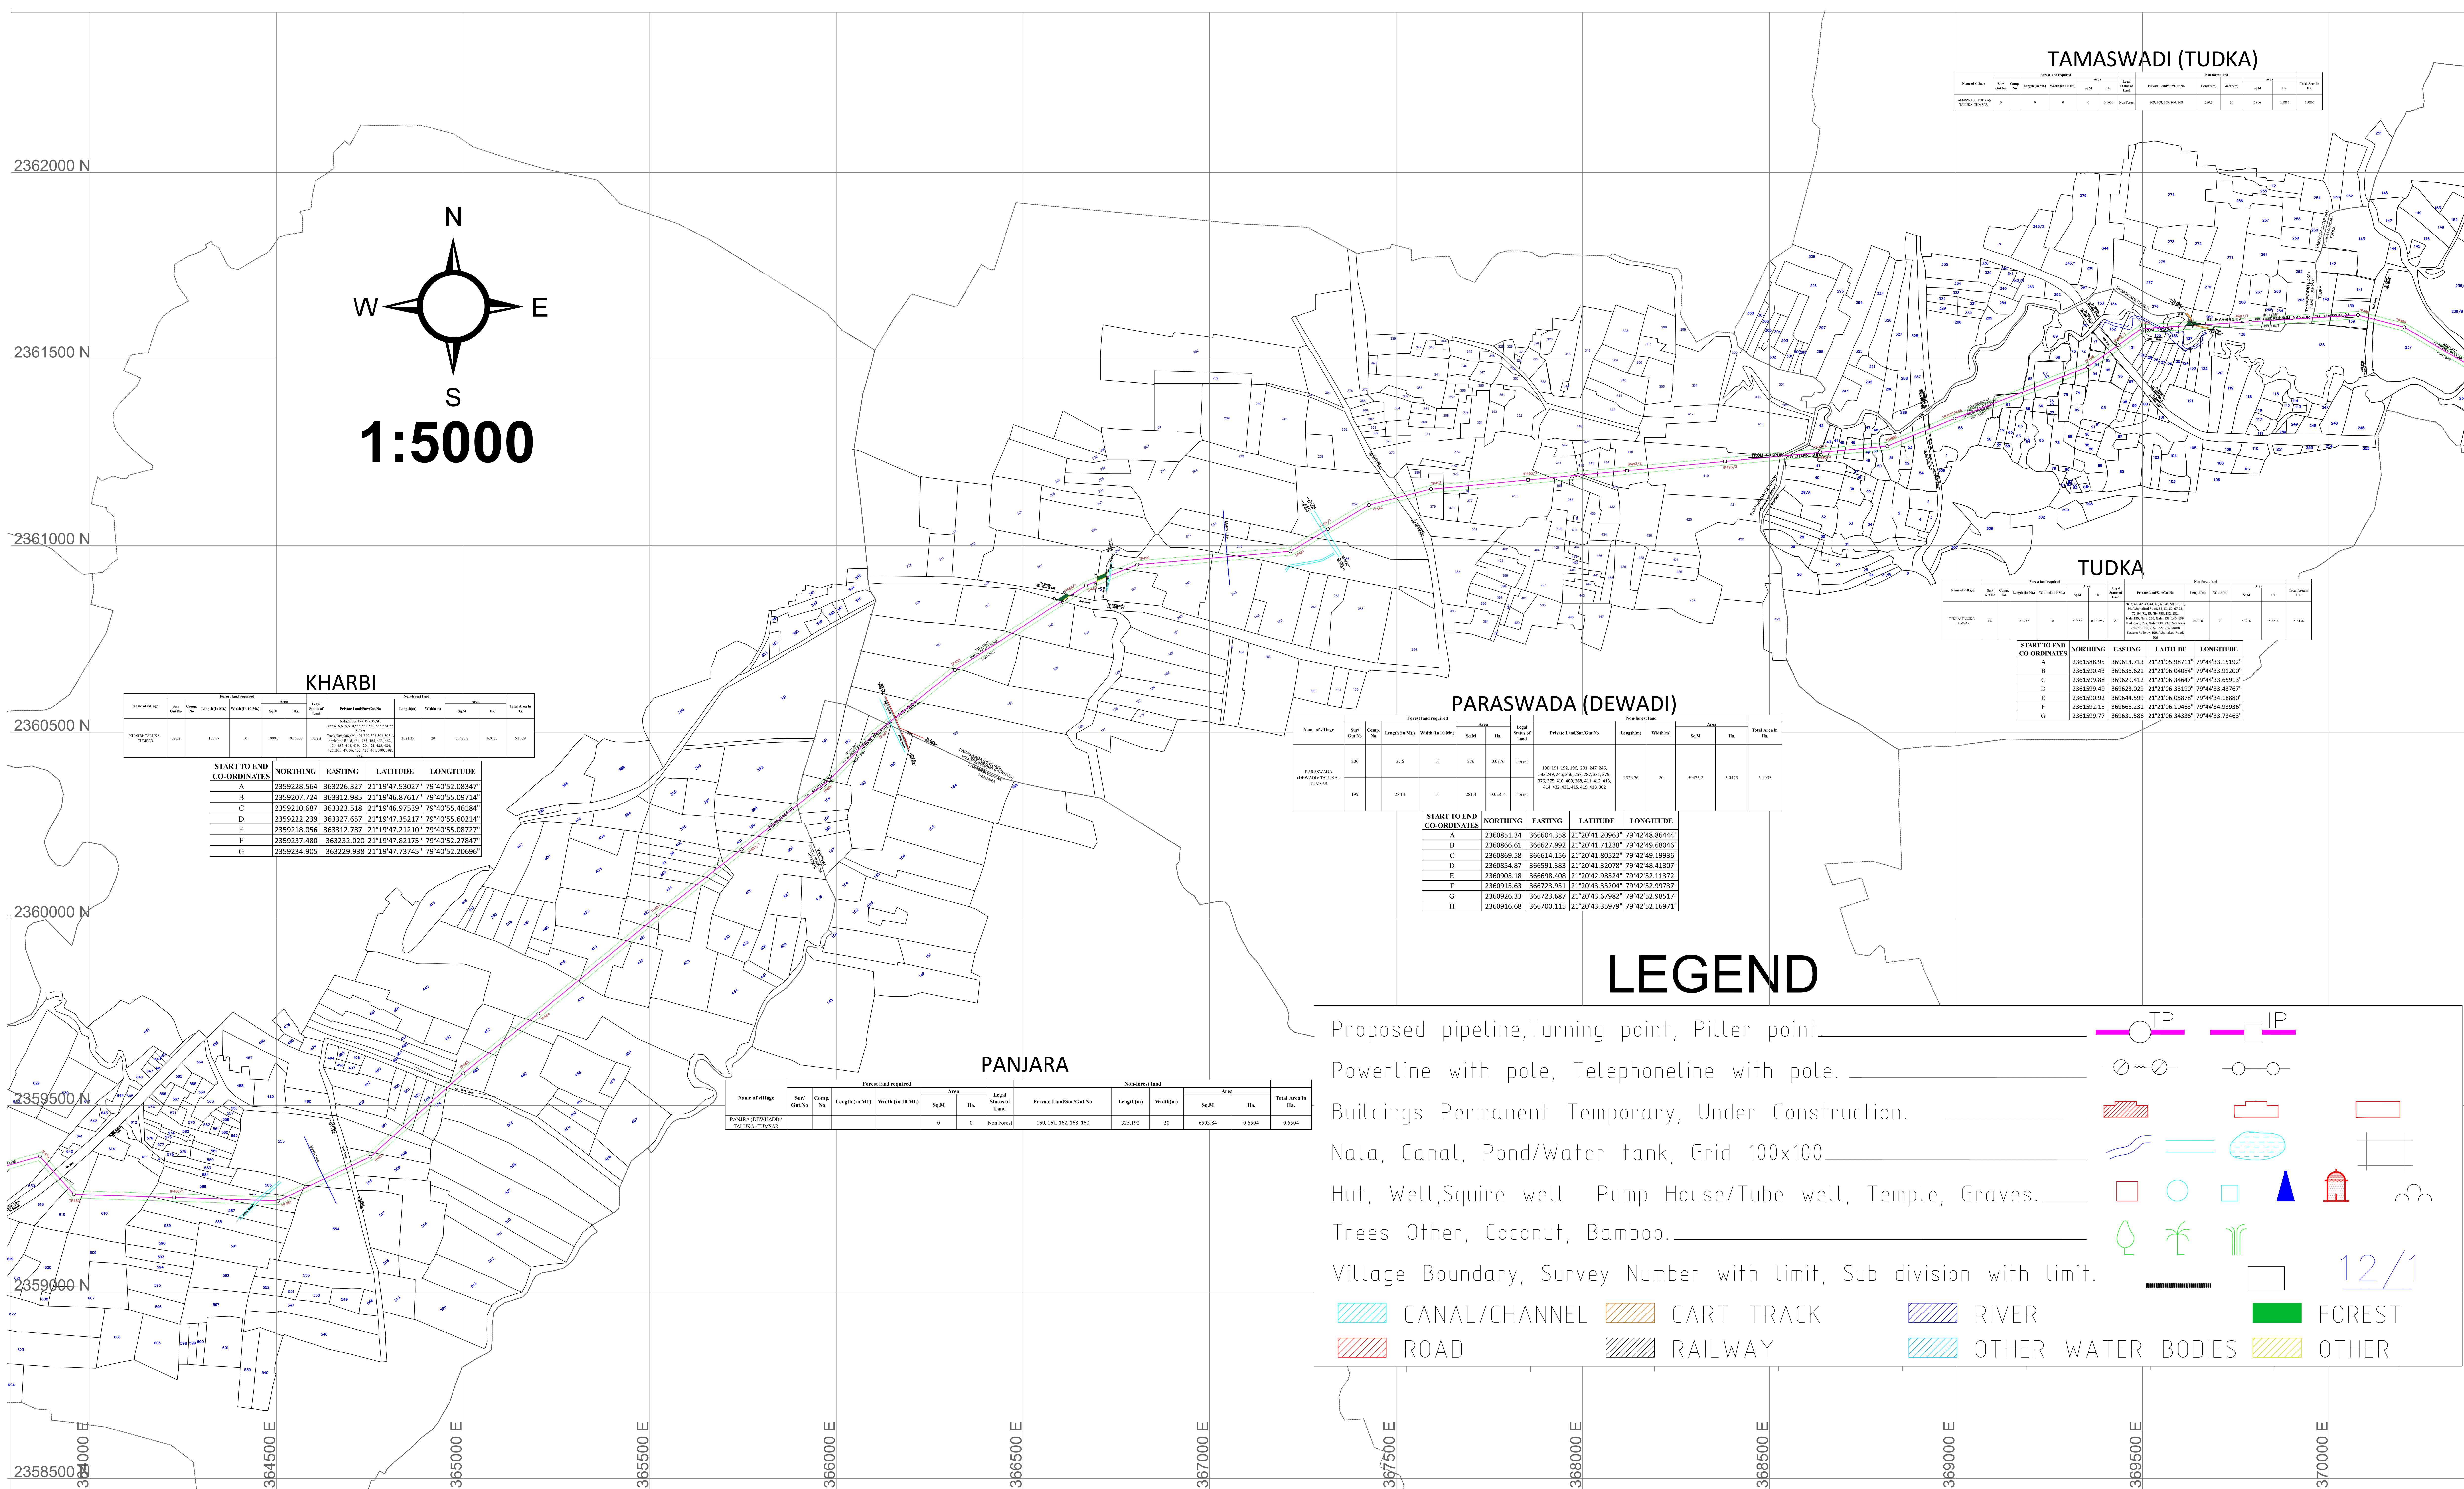

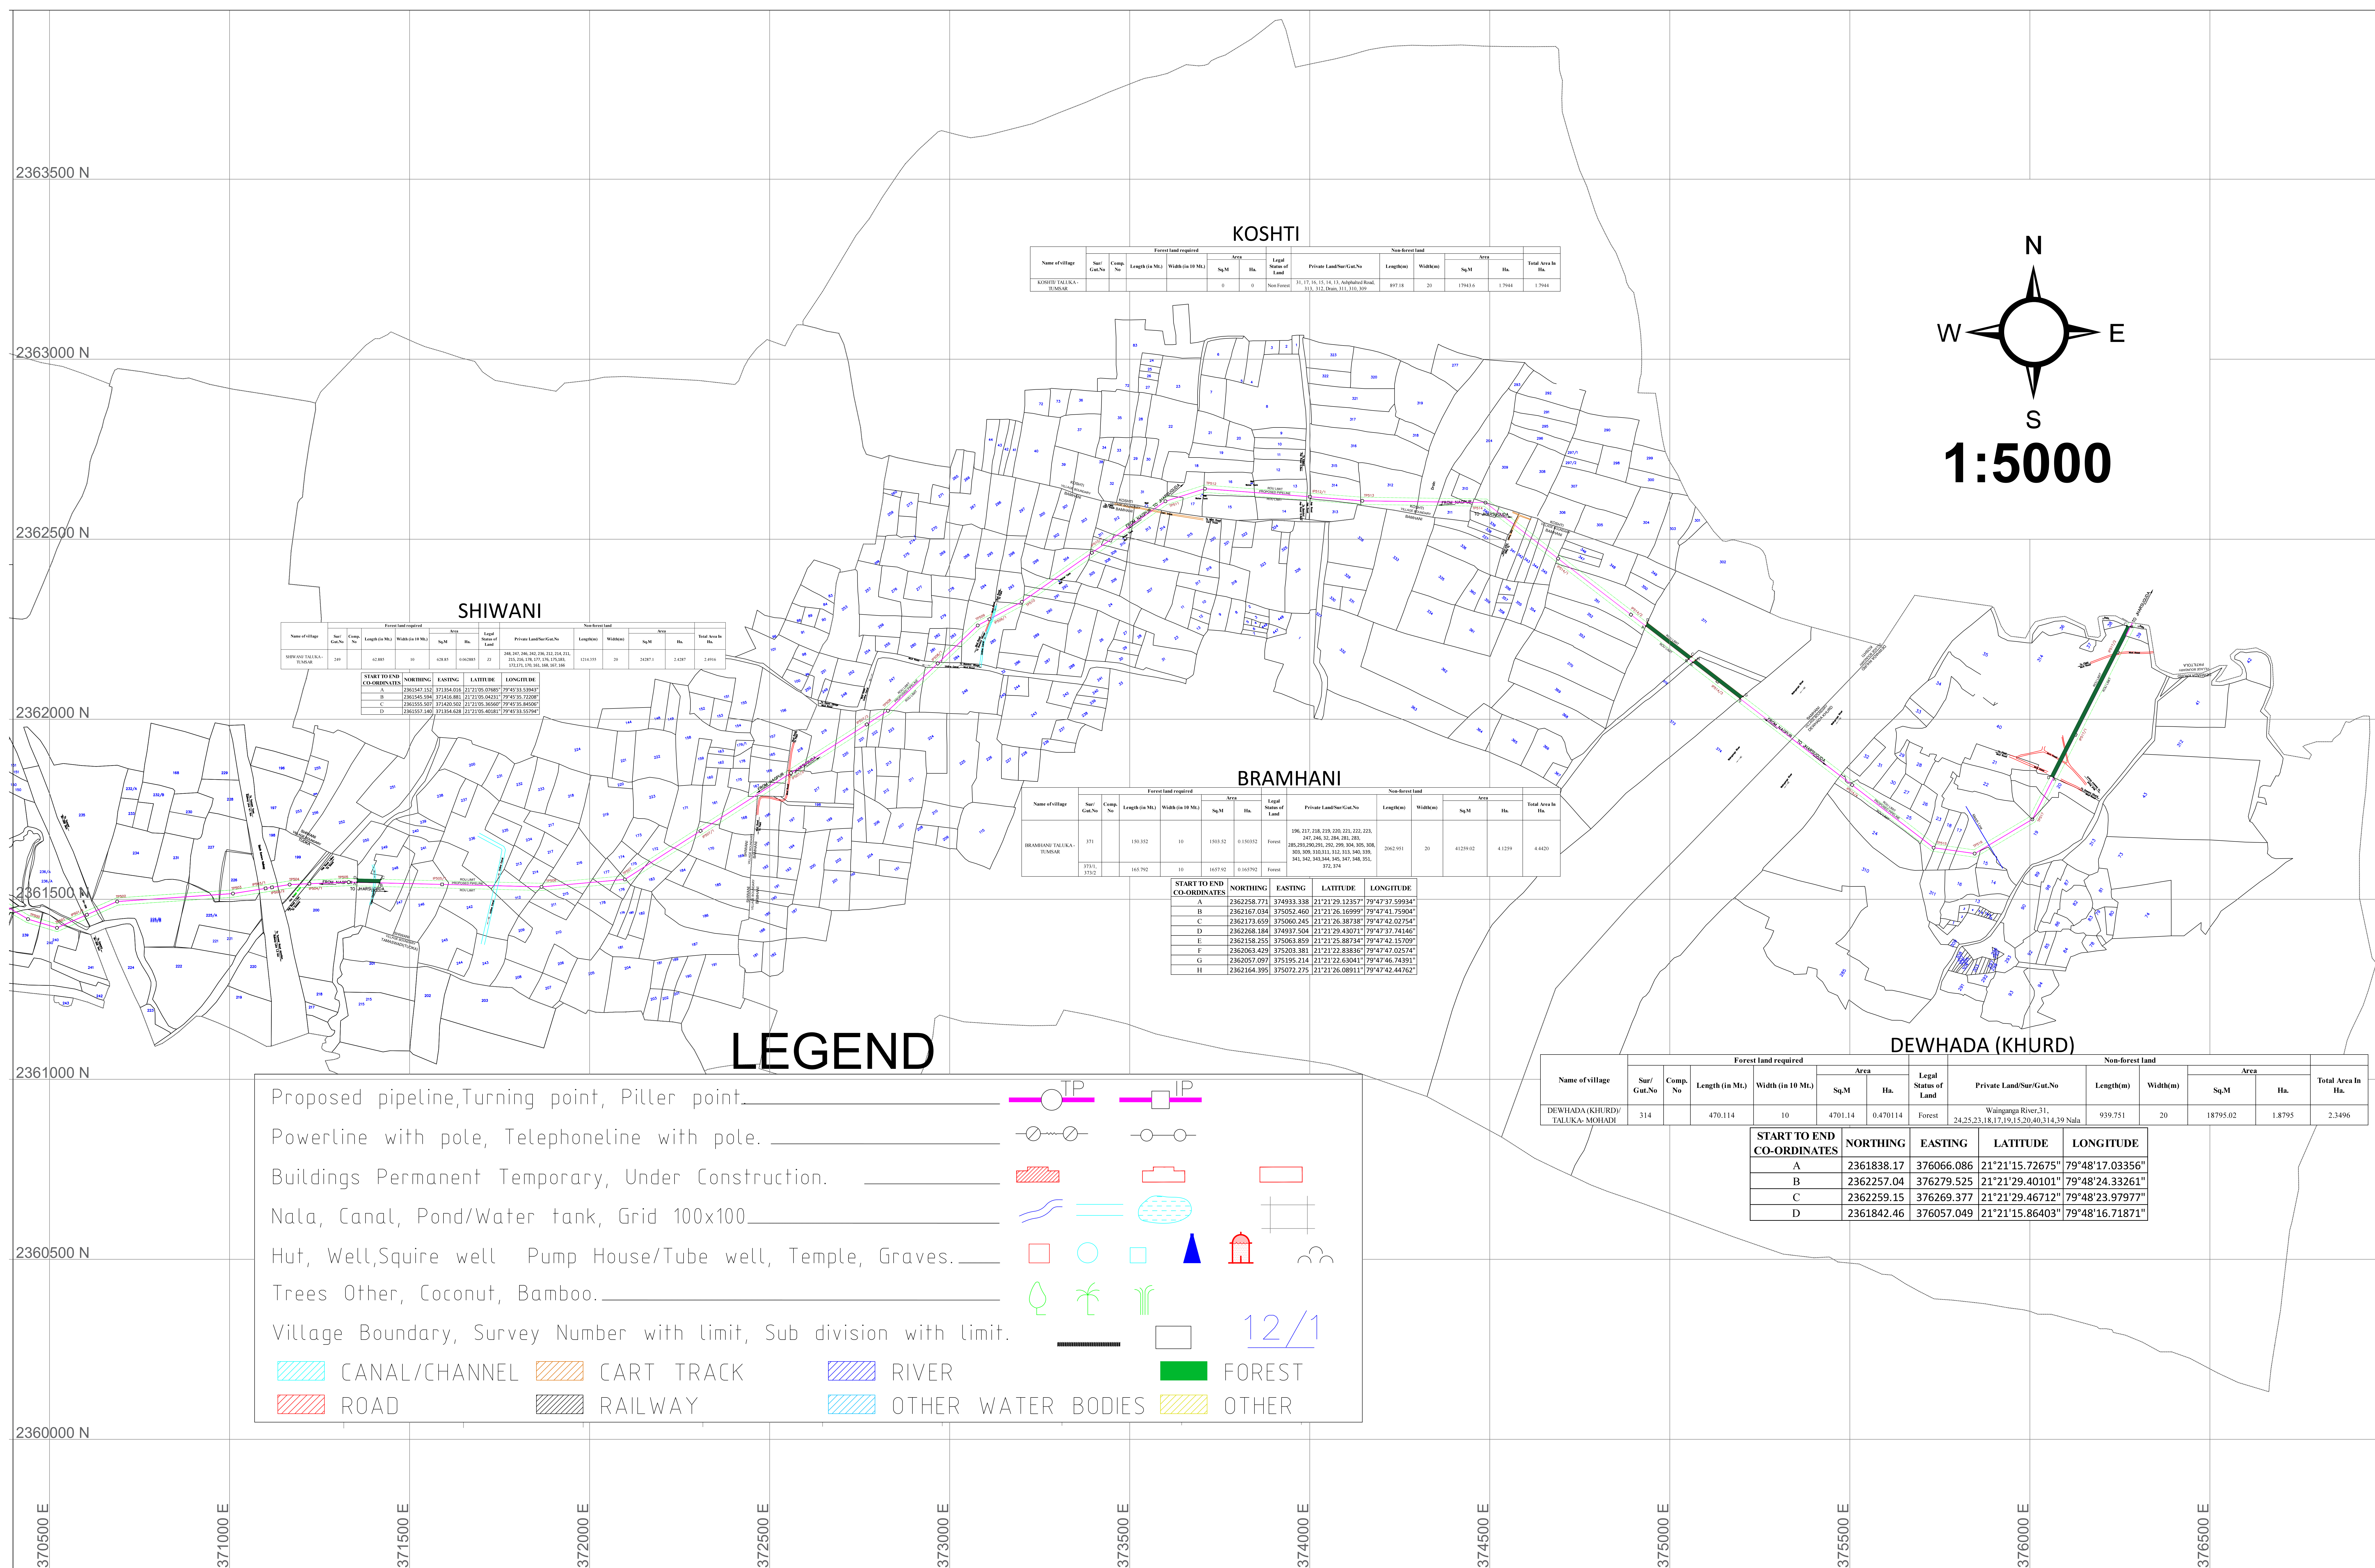

Name of village	Forest land required					Legal Status of Land
	Sur/ Gut.No	Length (in Mt.)	Width (in 10 Mt.)	Area		
				Sq.M	Ha.	
HARDOLI/ TALUKA - MOHADI	443	88.859	10	888.59	0.088859	Forest
DONGARGAON/ TALUKA- MOHADI	1239	32.989	10	329.89	0.032989	ZJ
	1236	25.126	10	251.26	0.025126	Forest
KHARBI/ TALUKA - TUMSAR	627/2	100.07	10	1000.7	0.10007	Forest
PARASWADA (DEWADI)/ TALUKA - TUMSAR	200	27.6	10	276	0.0276	Forest
	199	28.14	10	281.4	0.02814	Forest
TUDKA/ TALUKA - TUMSAR	137	21.957	10	219.57	0.021957	ZJ
SHIWANI/ TALUKA - TUMSAR	249	62.885	10	628.85	0.062885	ZJ
BAMHANI/ TALUKA - TUMSAR	371	150.352	10	1503.52	0.150352	Forest
	373/1, 373/2	165.792	10	1657.92	0.165792	Forest
DEWHADA (KHURD)/ TALUKA- MOHADI	314	470.114	10	4701.14	0.470114	Forest

Proposal for diversion of forest land for laying underground Natural Gas Pipeline of NAGPUR-JHARSUGUDA along with Optical Fiber Cable from Nagpur to MH/MP Border in Bhandara District in the state of Maharashtra.

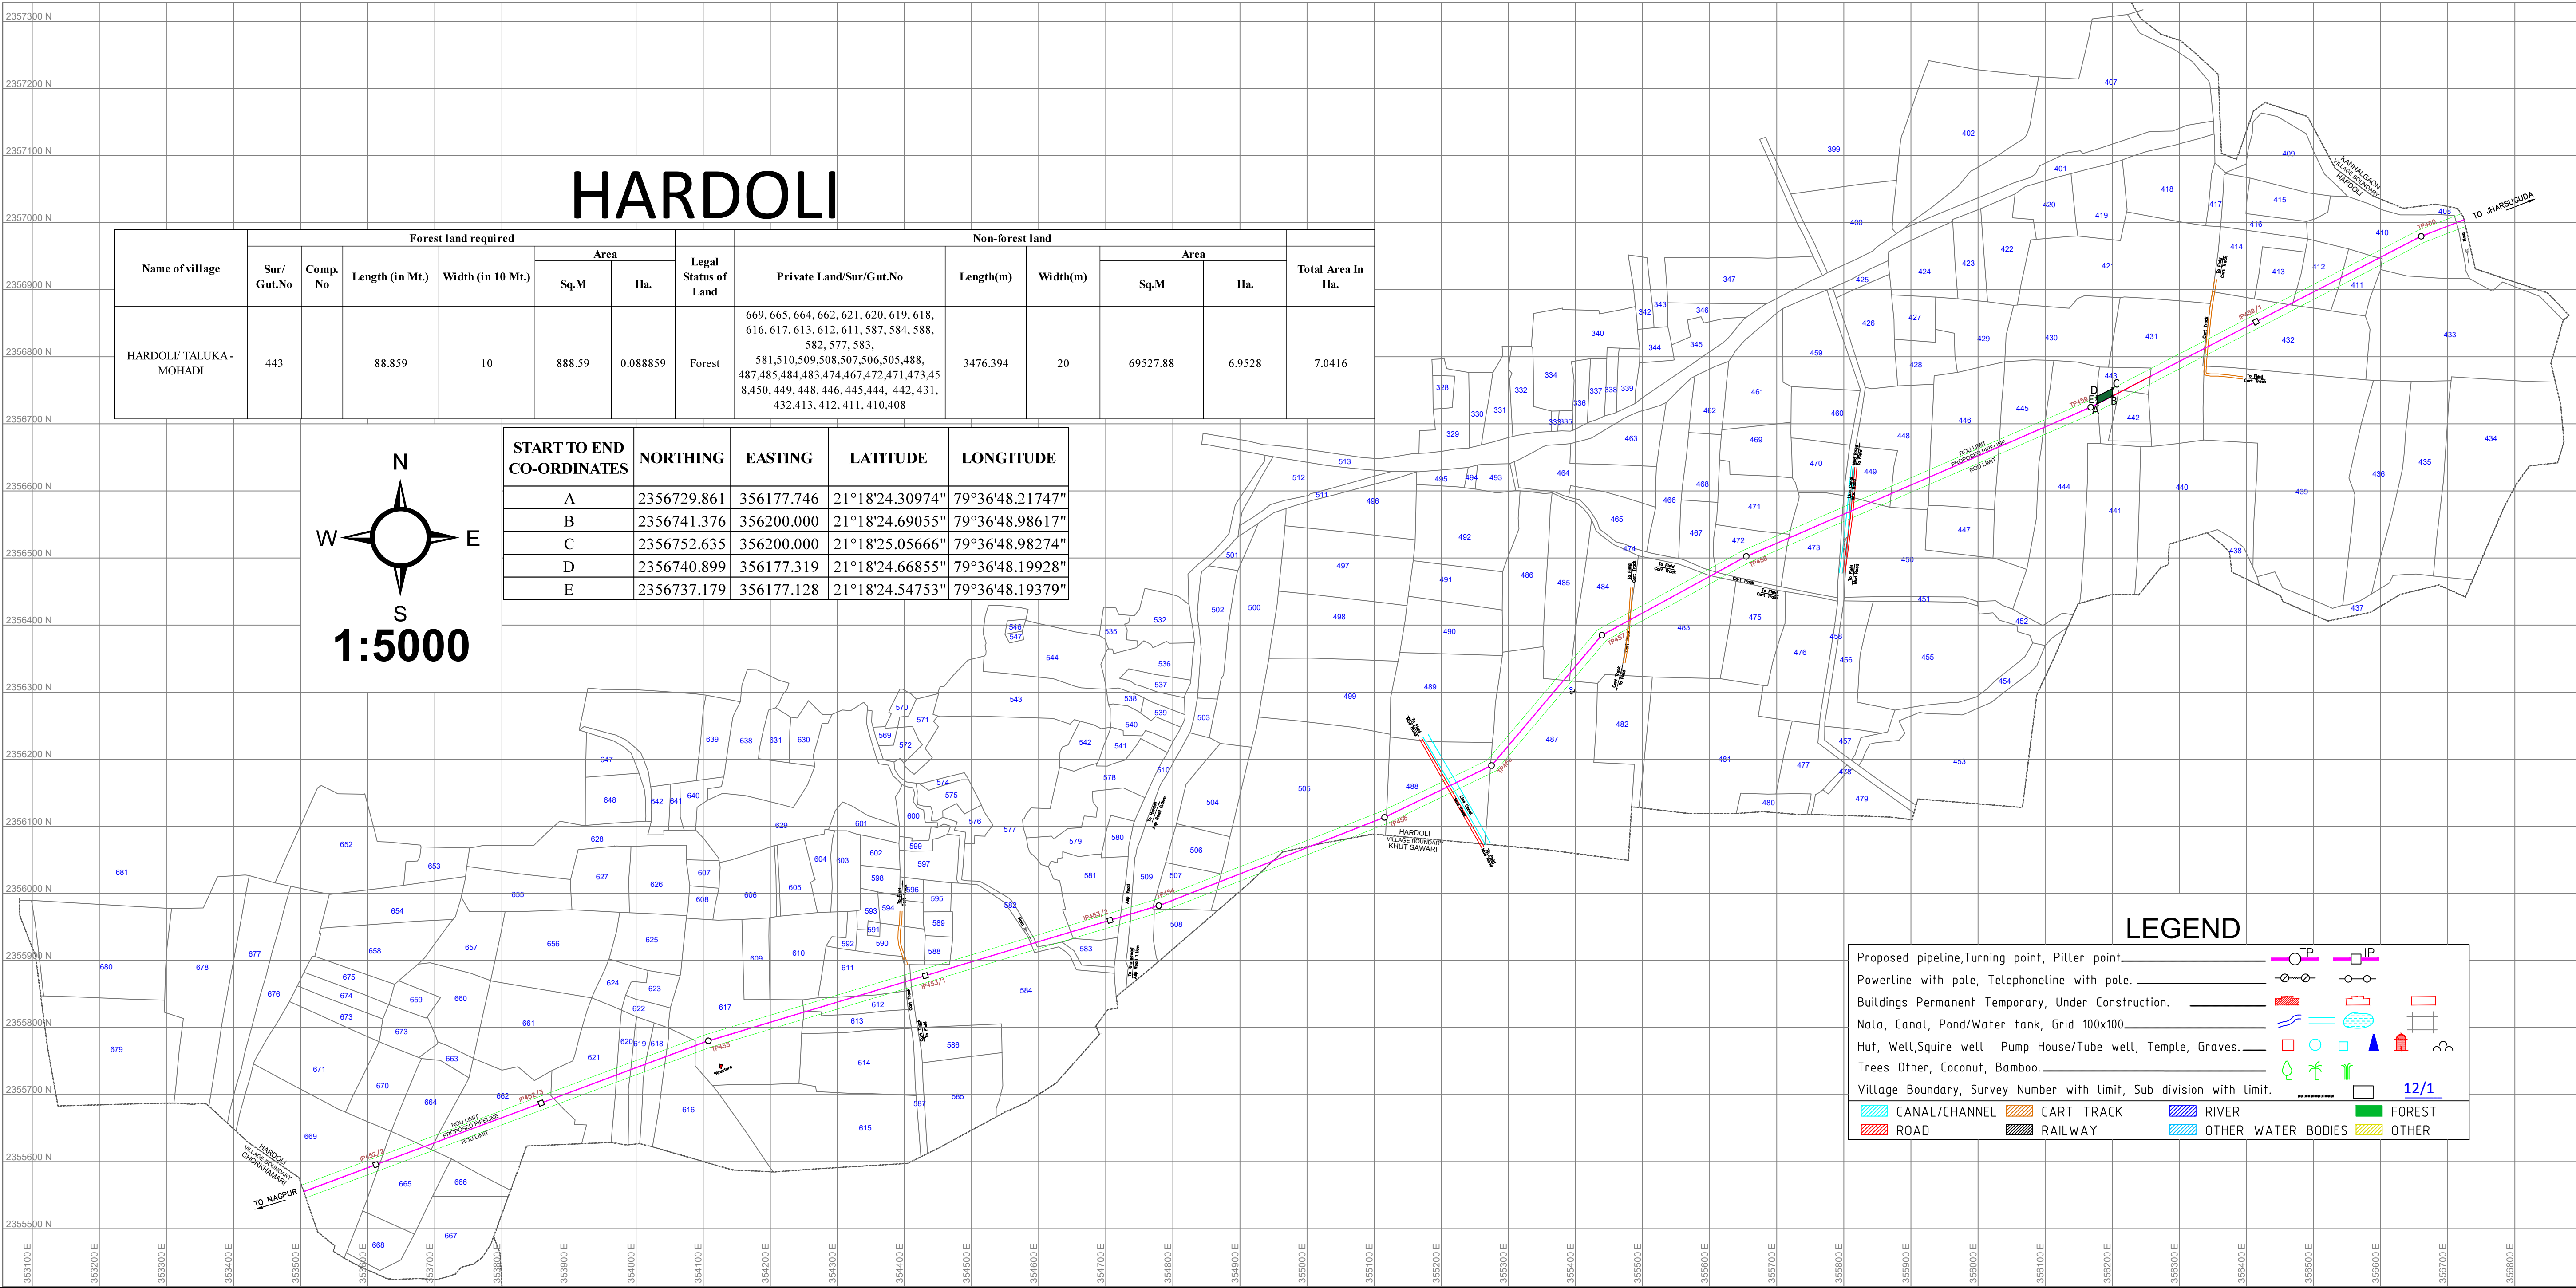

DONGARGAON

N
W — ○ — E
S

1:5000


Name of village	Forest Land required						Non-forest land						
	Sur/Gut.No.	Comp. No.	Length (in Mts.)	Width (in 10 Mts.)	Area Sq.M Hs.	Legal Status of Land	Private Land/Sur/Gut.No.	Length(m)	Width(m)	Area Sq.M Hs.	Total Area In Hs.		
DONGARGAON/ TALUKA-MOHADI	1239		32.989	10	329.89	0.032989	ZI	1259,1258,1257,1182,1181,1183, 1485,1229,1228,1220,1221,1243, 1242,1232, Road, SH-26, 1197,1115, 1116,1117,1134,1092,1027,1028, 1089,1029,1028,1025,1022,1004,Road	2291.751	20	45835.02	4.5835	4.6416
	1236		25.126	10	251.26	0.025126	Forest	1002,998,997,994,993					

START TO END CO-ORDINATES	NORTHING	EASTING	LATITUDE	LONGITUDE
A	2358823.601	361307.178	21°19'33.83533"	79°39'45.59576"
B	2358834.719	361338.237	21°19'34.20544"	79°39'46.67041"
C	2358842.682	361330.810	21°19'34.46234"	79°39'46.41030"
D	2358834.347	361307.526	21°19'34.18487"	79°39'45.60468"
E	2358844.986	361373.832	21°19'34.54913"	79°39'47.90273"
F	2358849.611	361398.062	21°19'34.70621"	79°39'48.74228"
G	2358859.533	361396.711	21°19'35.02849"	79°39'48.69248"
H	2358854.757	361371.687	21°19'34.86628"	79°39'47.82541"


LEGEND

Proposed pipeline,	Turning point,	Piller point		
Powerline with pole,	Telephoneline with pole.			
Buildings Permanent	Temporary,	Under Construction.		
Nala, Canal, Pond/Water tank,	Grid 100x100.			
Hut, Well,Squire well	Pump House/Tube well,	Temple, Graves.		
Trees Other, Coconut, Bamboo.				
Village Boundary, Survey Number with Limit,	Sub division with limit.			
CANAL/CHANNEL	CART TRACK	RIVER	FOREST	
ROAD	RAILWAY	OTHER WATER BODIES	OTHER	


Proposal for diversion of forest land for laying underground Natural Gas Pipeline of NAGPUR–JHARSUGUDA along with Optical Fiber Cable from Nagpur to MH/MP Border in Bhandara District in the state of Maharashtra.

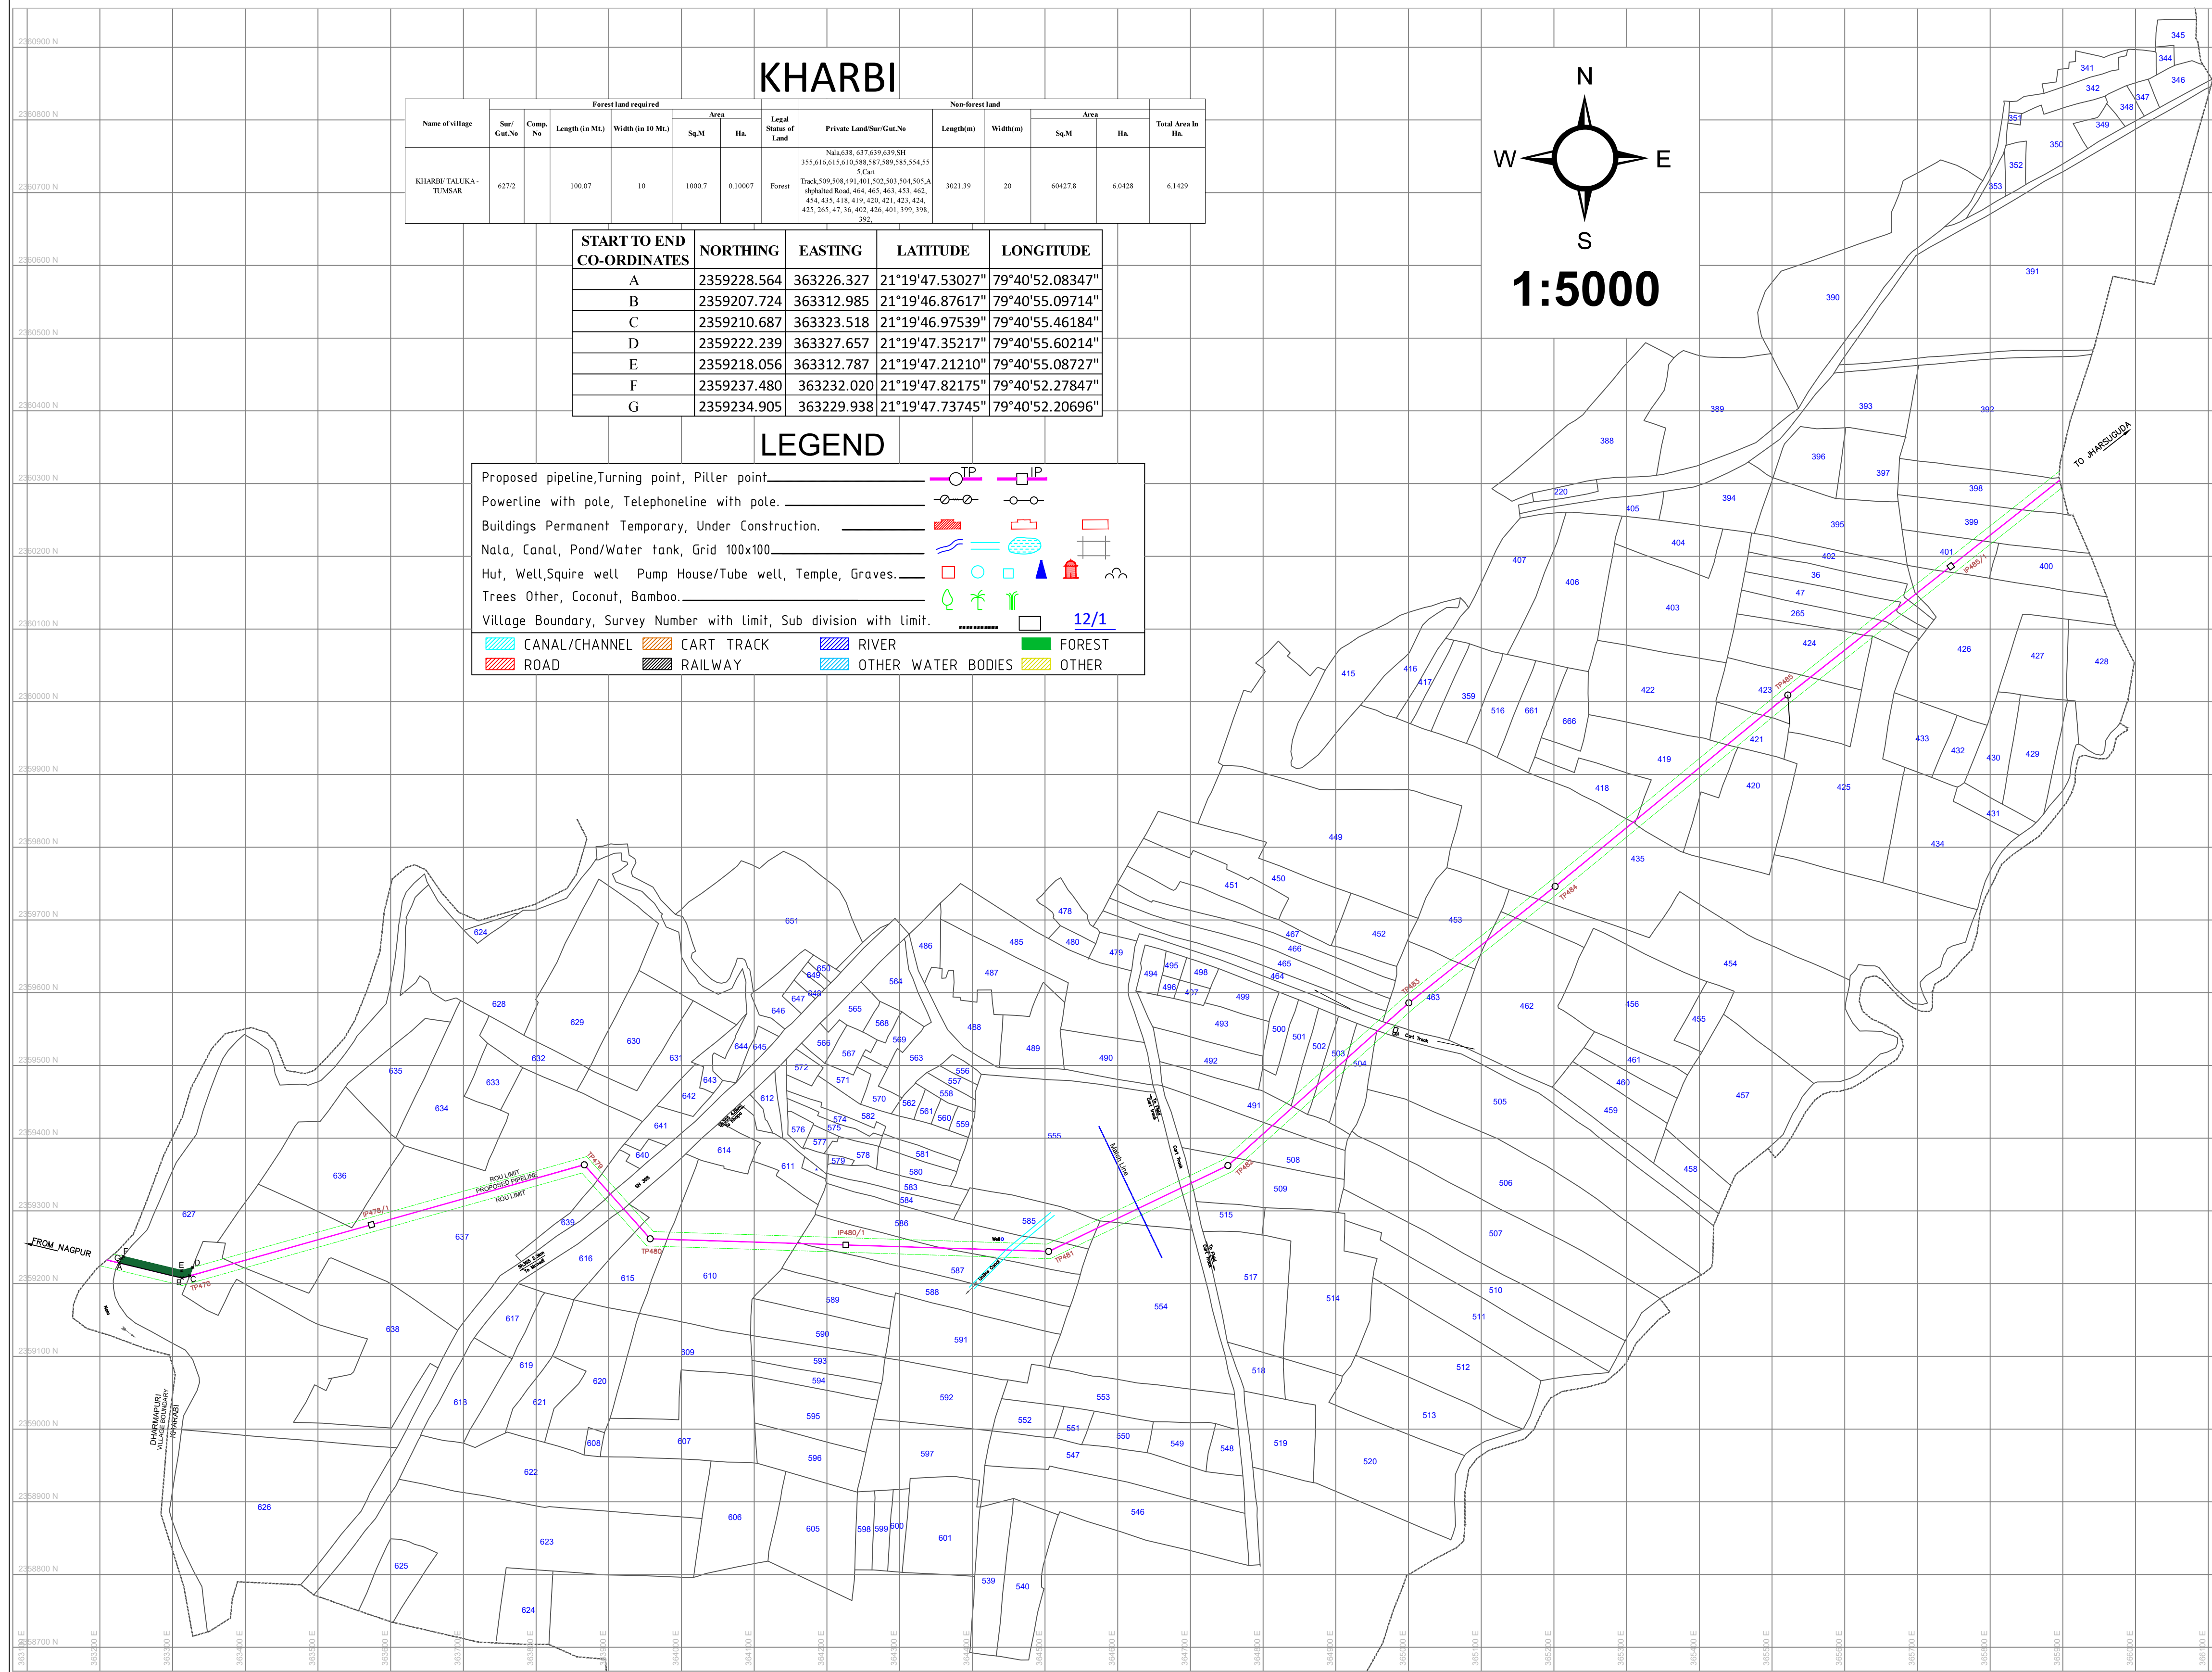

Proposal for diversion of forest land for laying underground Natural Gas Pipeline of NAGPUR–JHARSUGUDA along with Optical Fiber Cable from Nagpur to MH/MP Border in Bhandara District in the state of Maharashtra.

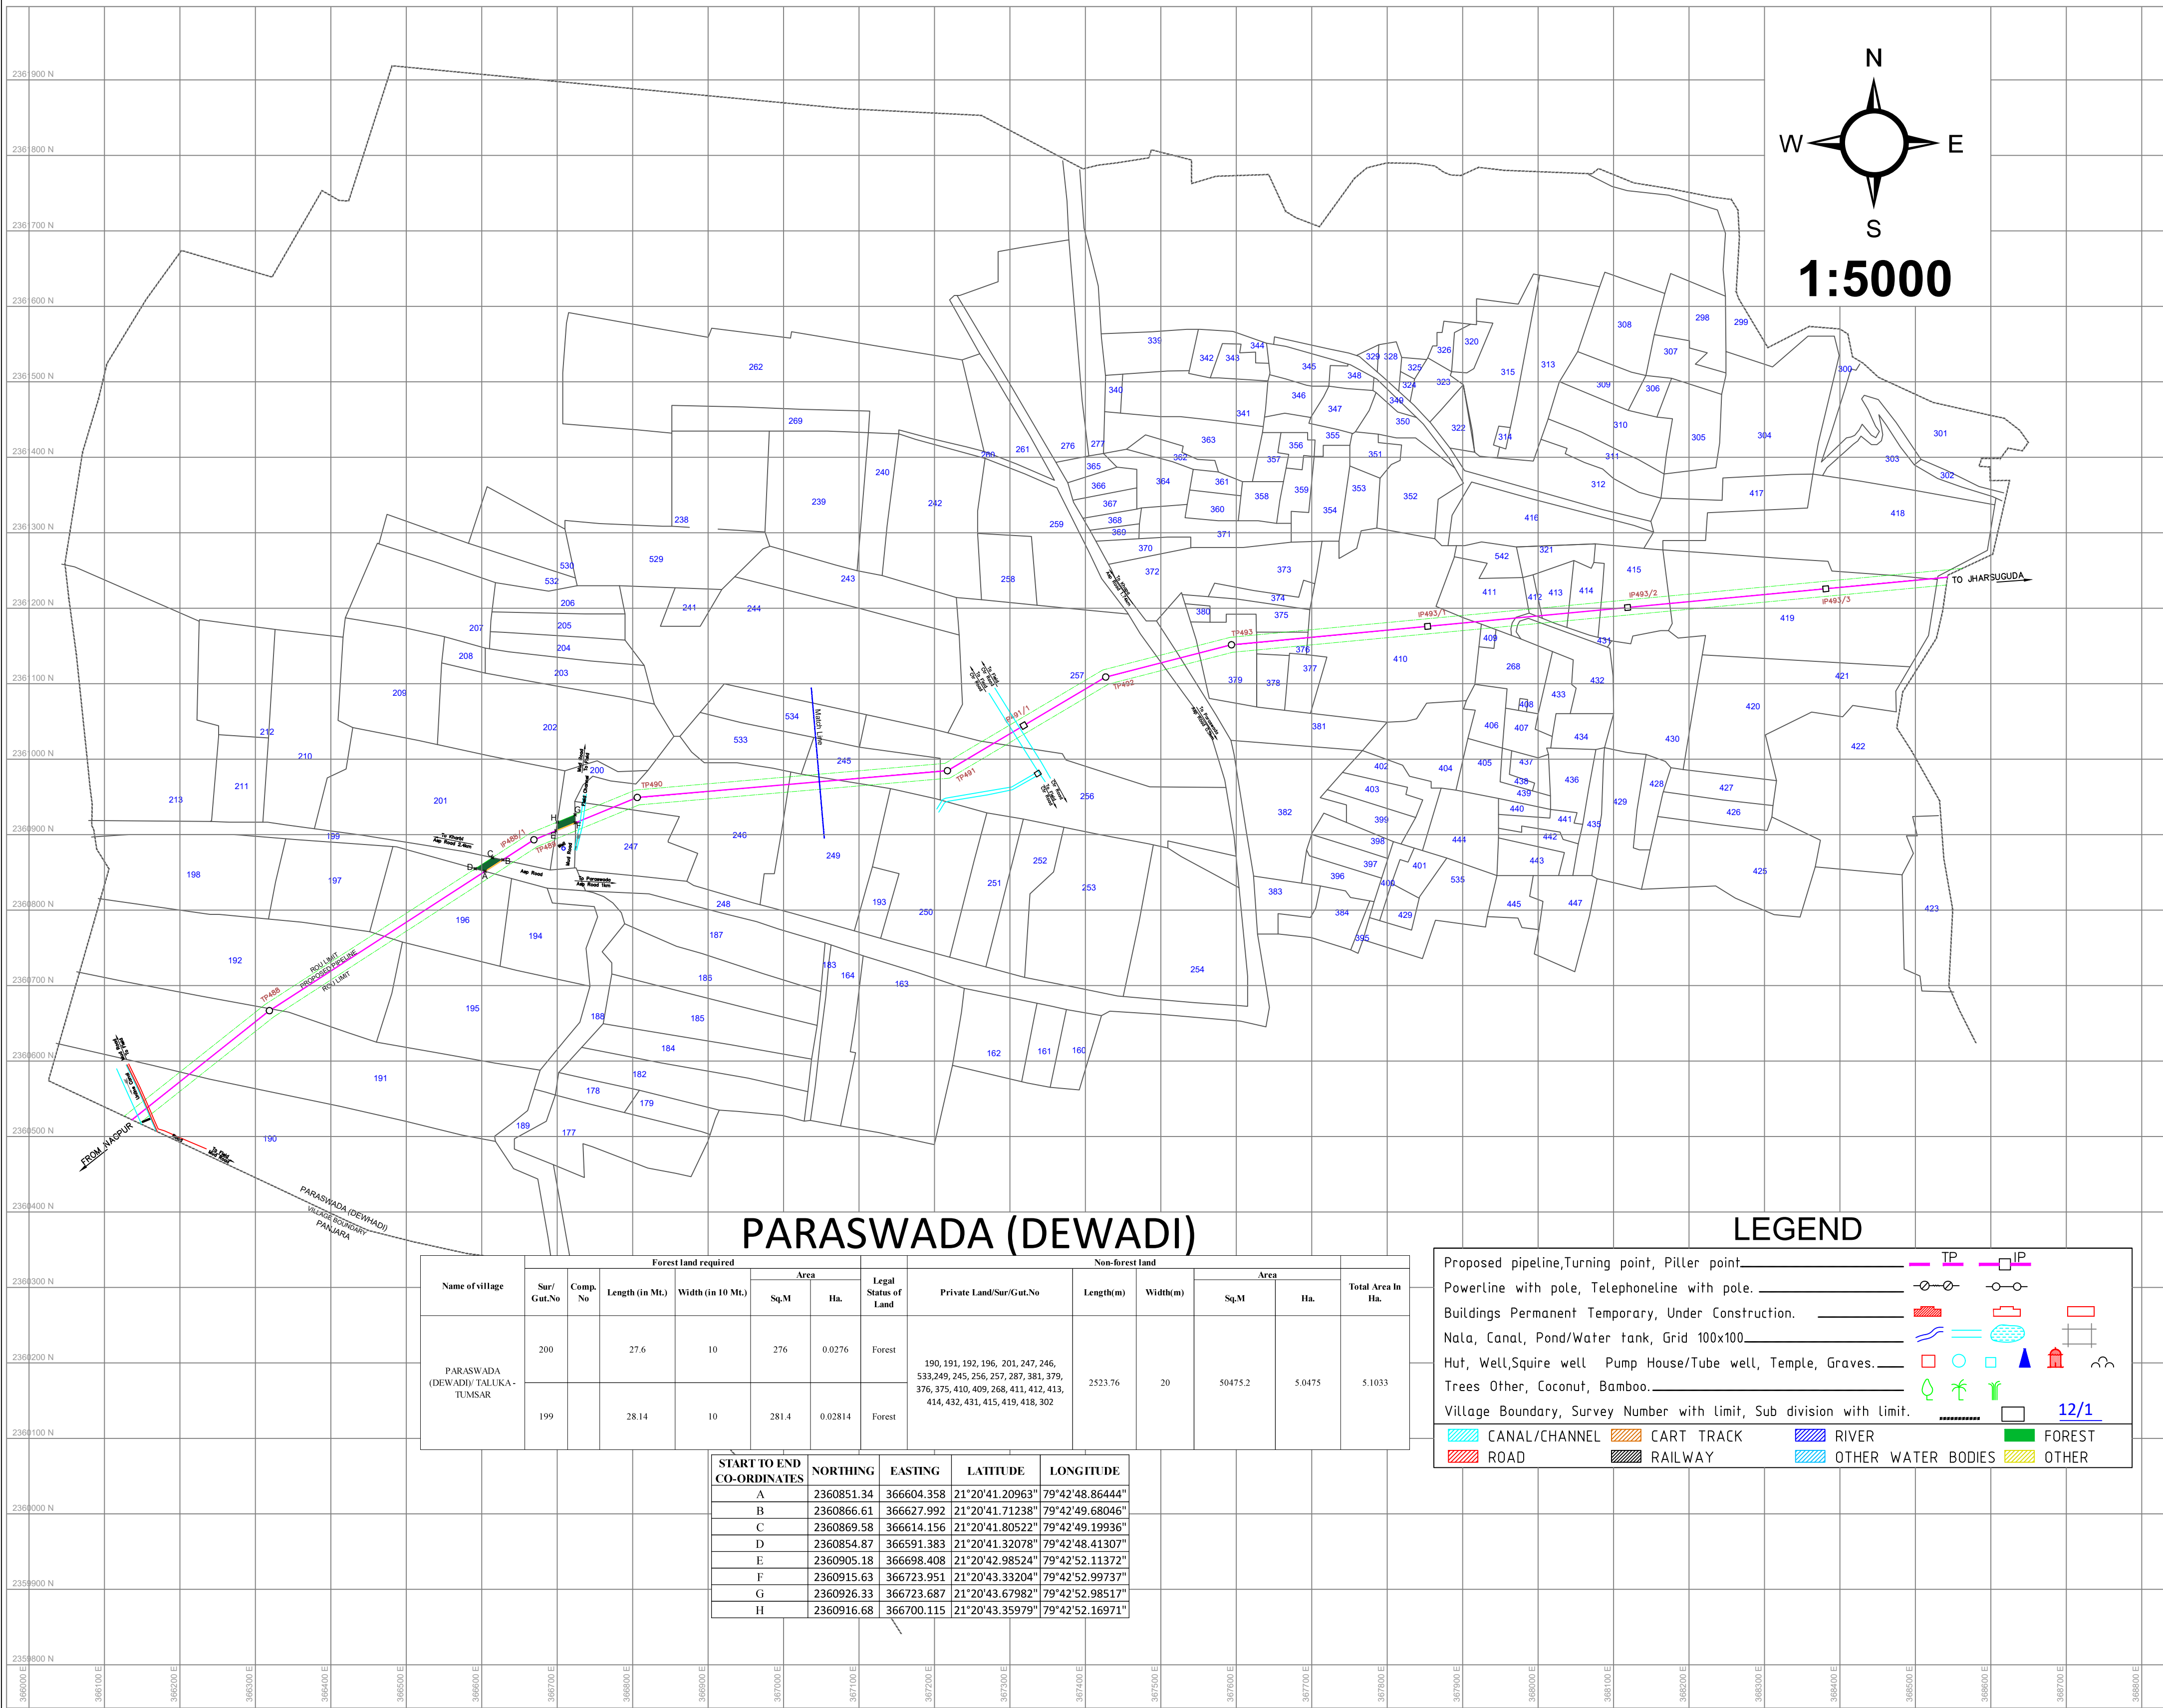

Proposal for diversion of forest land for laying underground Natural Gas Pipeline of NAGPUR–JHARSUGUDA along with Optical Fiber Cable from Nagpur to MH/MP Border in Bhandara District in the state of Maharashtra.

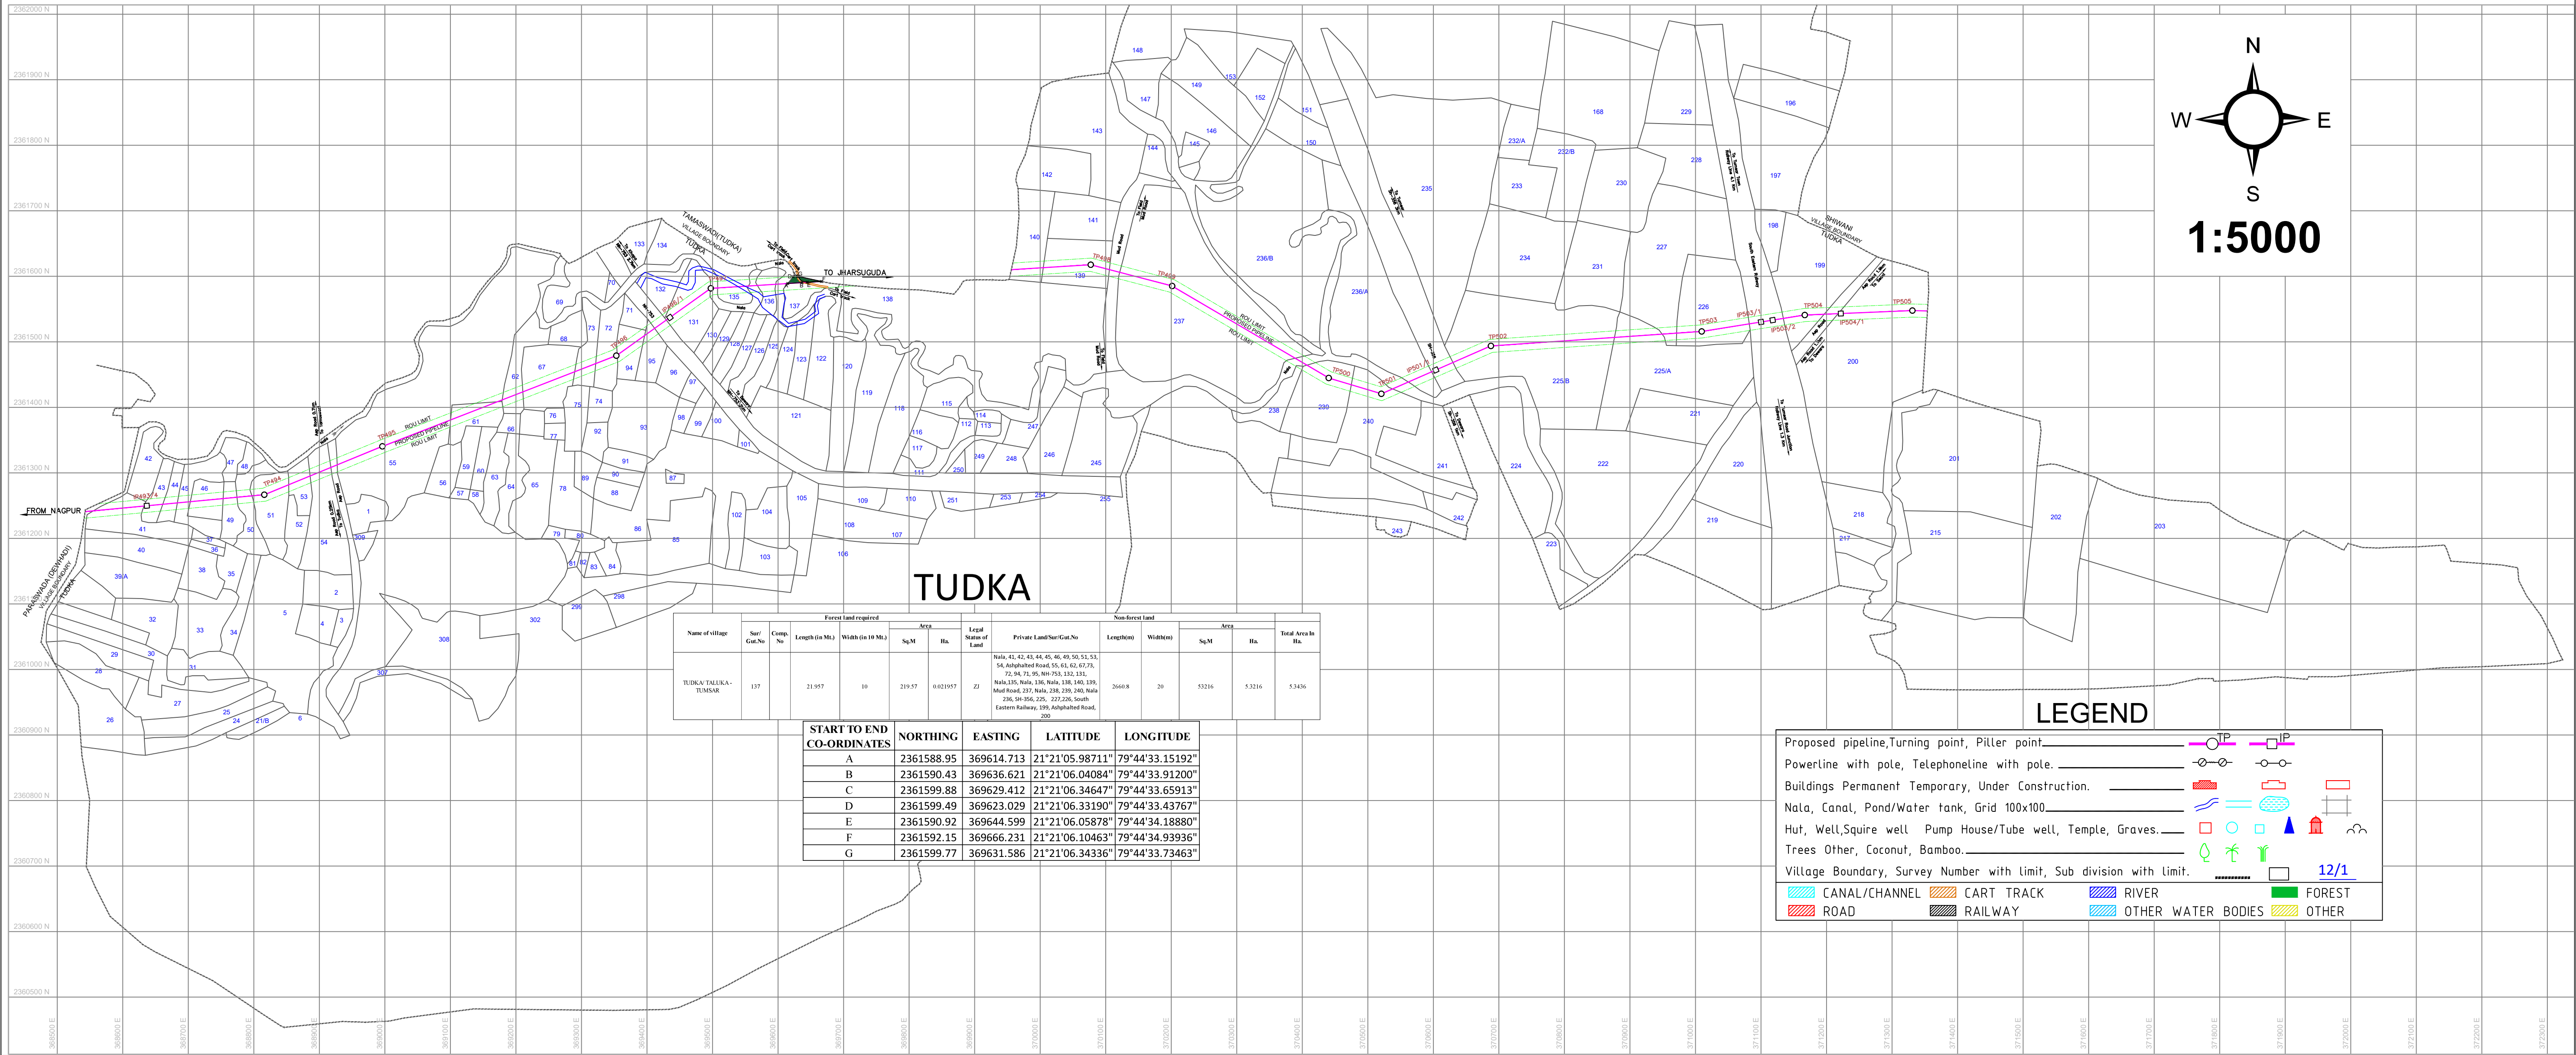

N
W
S
E

1:5000

Name of village	Sur/Gut.No	Comp. No	Forest land required		Area		Legal Status of Land	Private Land/Sur/Gut.No	Non-forest land		Area		Total Area In Ha.
			Length (in Mt.)	Width (in 10 Mt.)	Sq.M	Ha.			Length(m)	Width(m)	Sq.M	Ha.	
SHIWANI TALUKA-TUMSAR	249		62.885	10	628.85	0.062885	ZJ	248, 247, 246, 242, 236, 212, 214, 211, 215, 216, 178, 177, 176, 175, 183, 172, 171, 170, 161, 168, 167, 166	1214.355	20	24287.1	2.4287	2.4916

START TO END CO-ORDINATES	NORTHING	EASTING	LATITUDE	LONGITUDE
A	2361547.152	371354.016	21°21'05.07685"	79°45'33.53943"
B	2361545.594	371416.881	21°21'05.04231"	79°45'35.72208"
C	2361555.507	371420.502	21°21'05.36560"	79°45'35.84506"
D	2361557.140	371354.628	21°21'05.40181"	79°45'33.55794"

LEGEND

Proposed pipeline,Turning point, Pillar point

Powerline with pole, Telephoneline with pole.

Buildings Permanent Temporary, Under Construction.

Nala, Canal, Pond/Water tank, Grid 100x100

Hut, Well,Squire well Pump House/Tube well, Temple, Graves.

Trees Other, Coconut, Bamboo.

Village Boundary, Survey Number with limit, Sub division with limit.

CANAL/CHANNEL

ROAD

CART TRACK

RAILWAY

RIVER


OTHER WATER BODIES

FOREST



OTHER

12/1

Proposal for diversion of forest land for laying underground Natural Gas Pipeline of NAGPUR–JHARSUGUDA along with Optical Fiber Cable from Nagpur to MH/MP Border in Bhandara District in the state of Maharashtra.

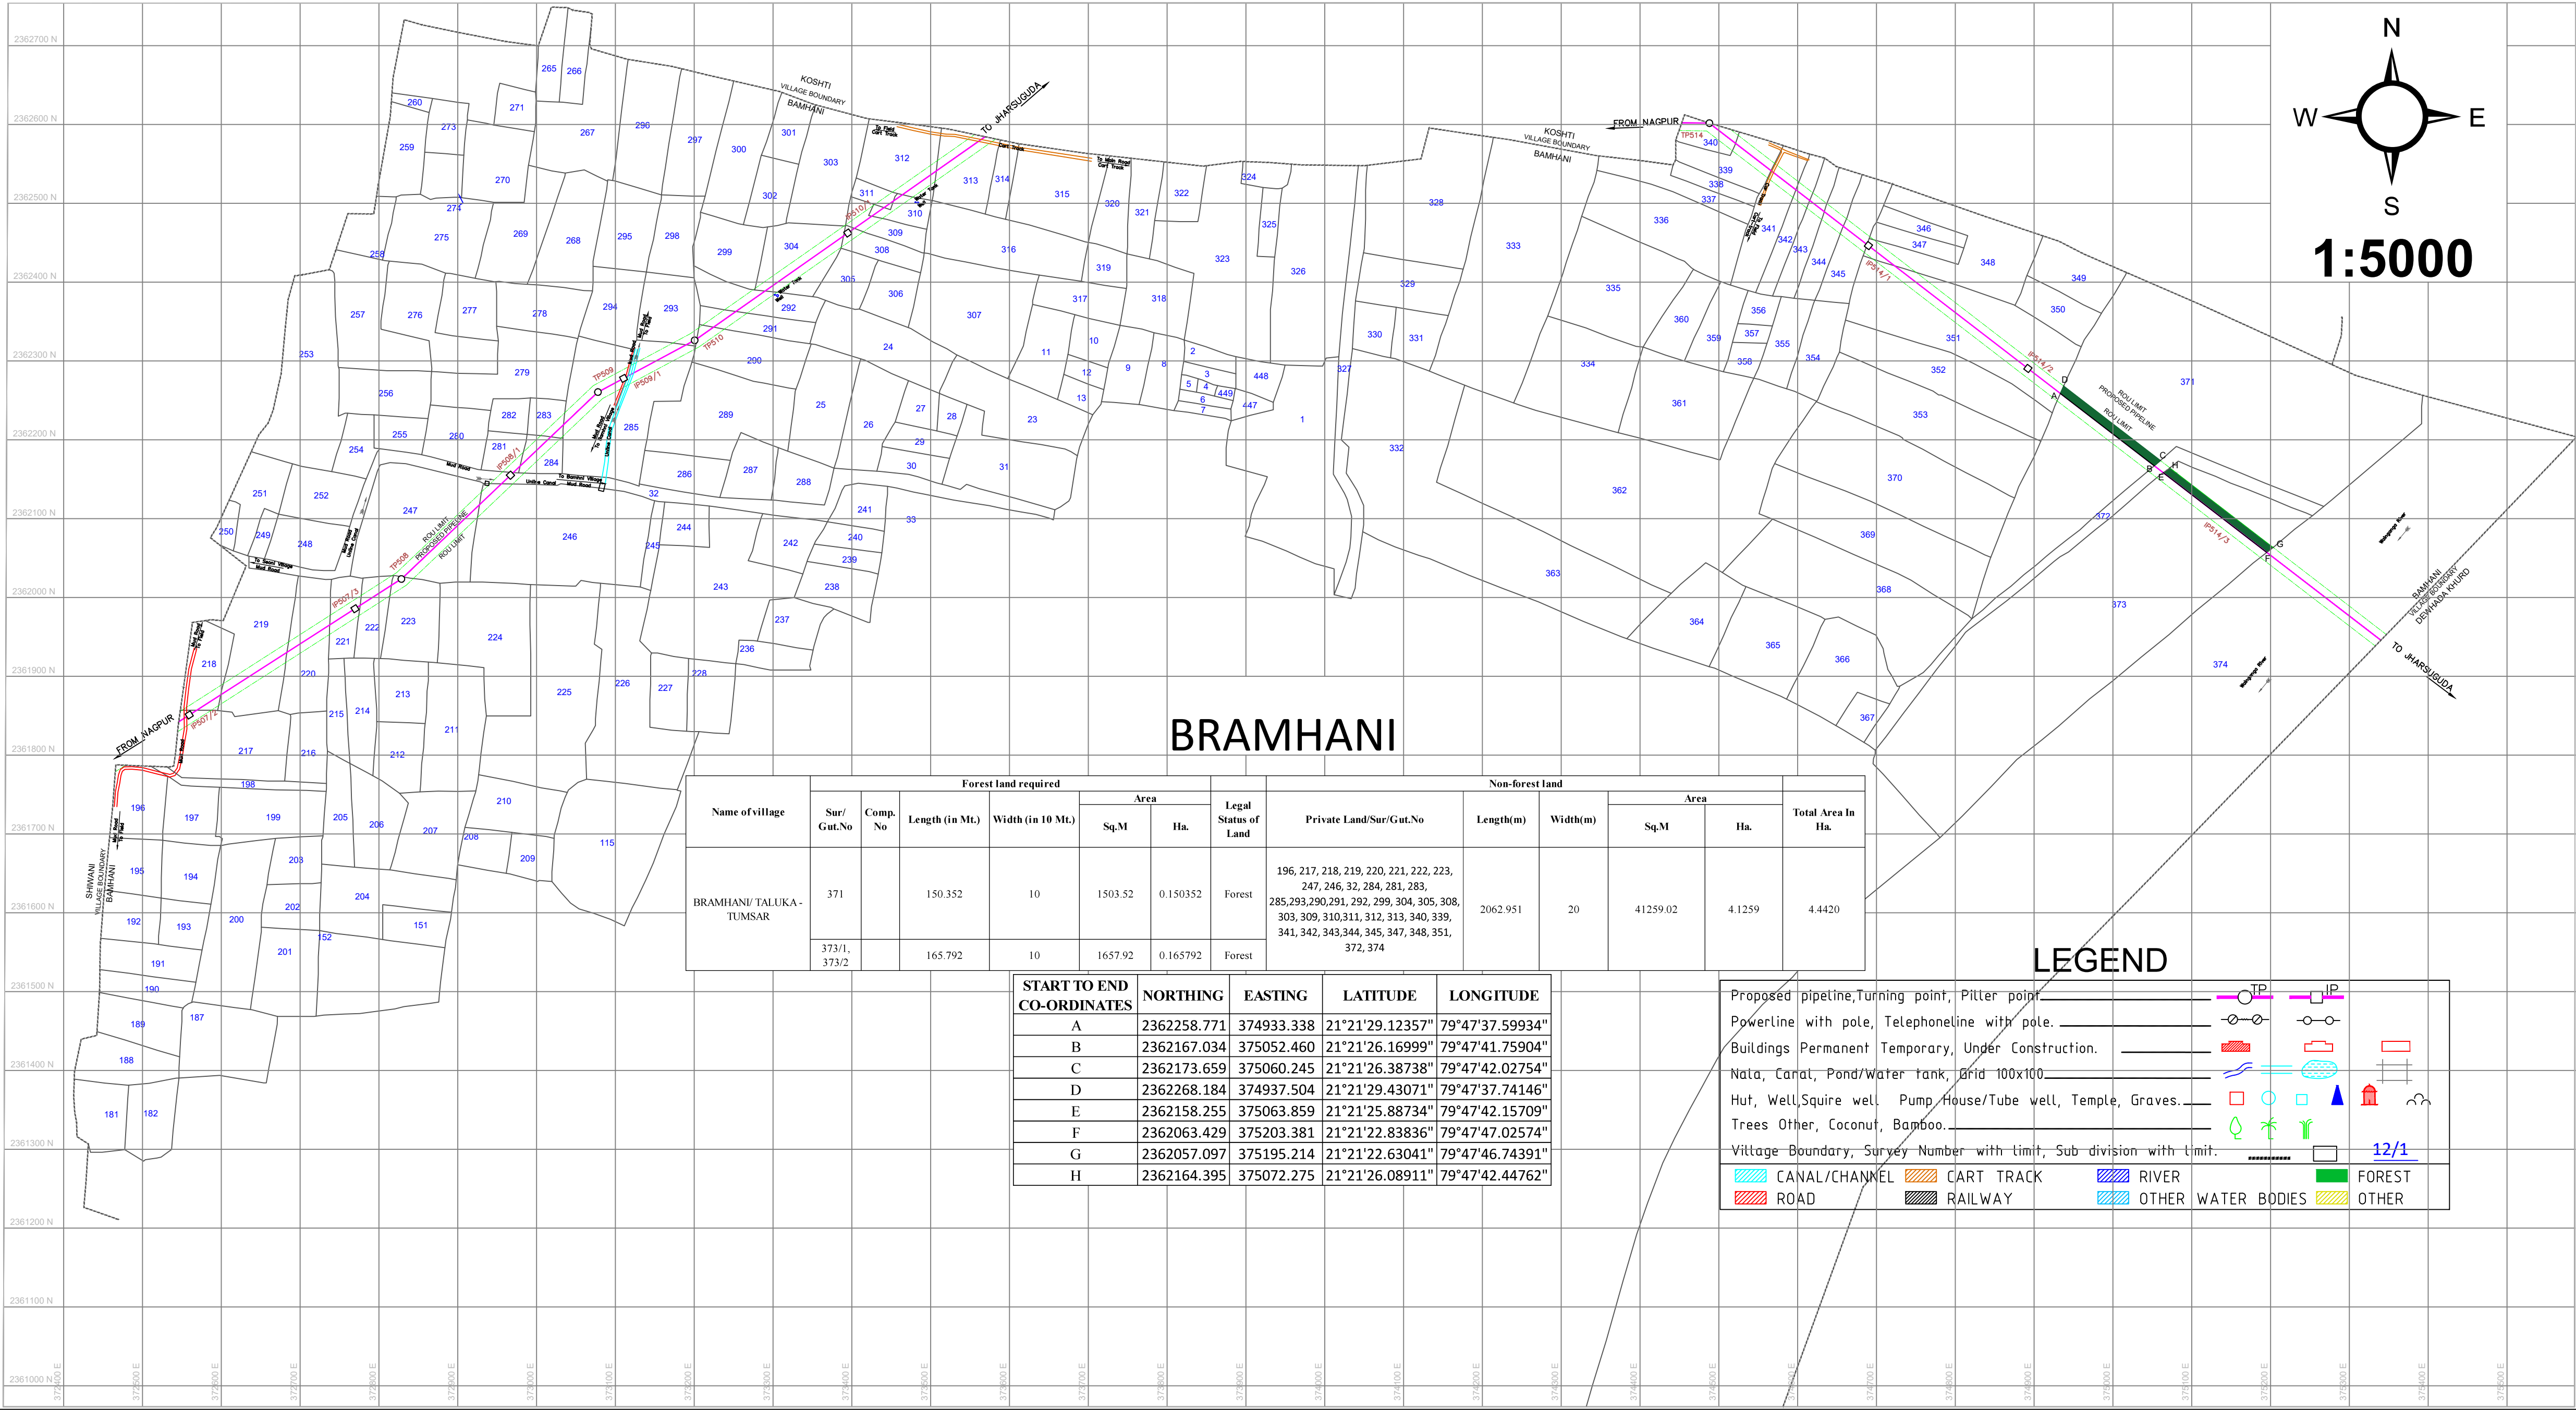

Proposal for diversion of forest land for laying underground Natural Gas Pipeline of NAGPUR–JHARSUGUDA along with Optical Fiber Cable from Nagpur to MH/MP Border in Bhandara District in the state of Maharashtra.

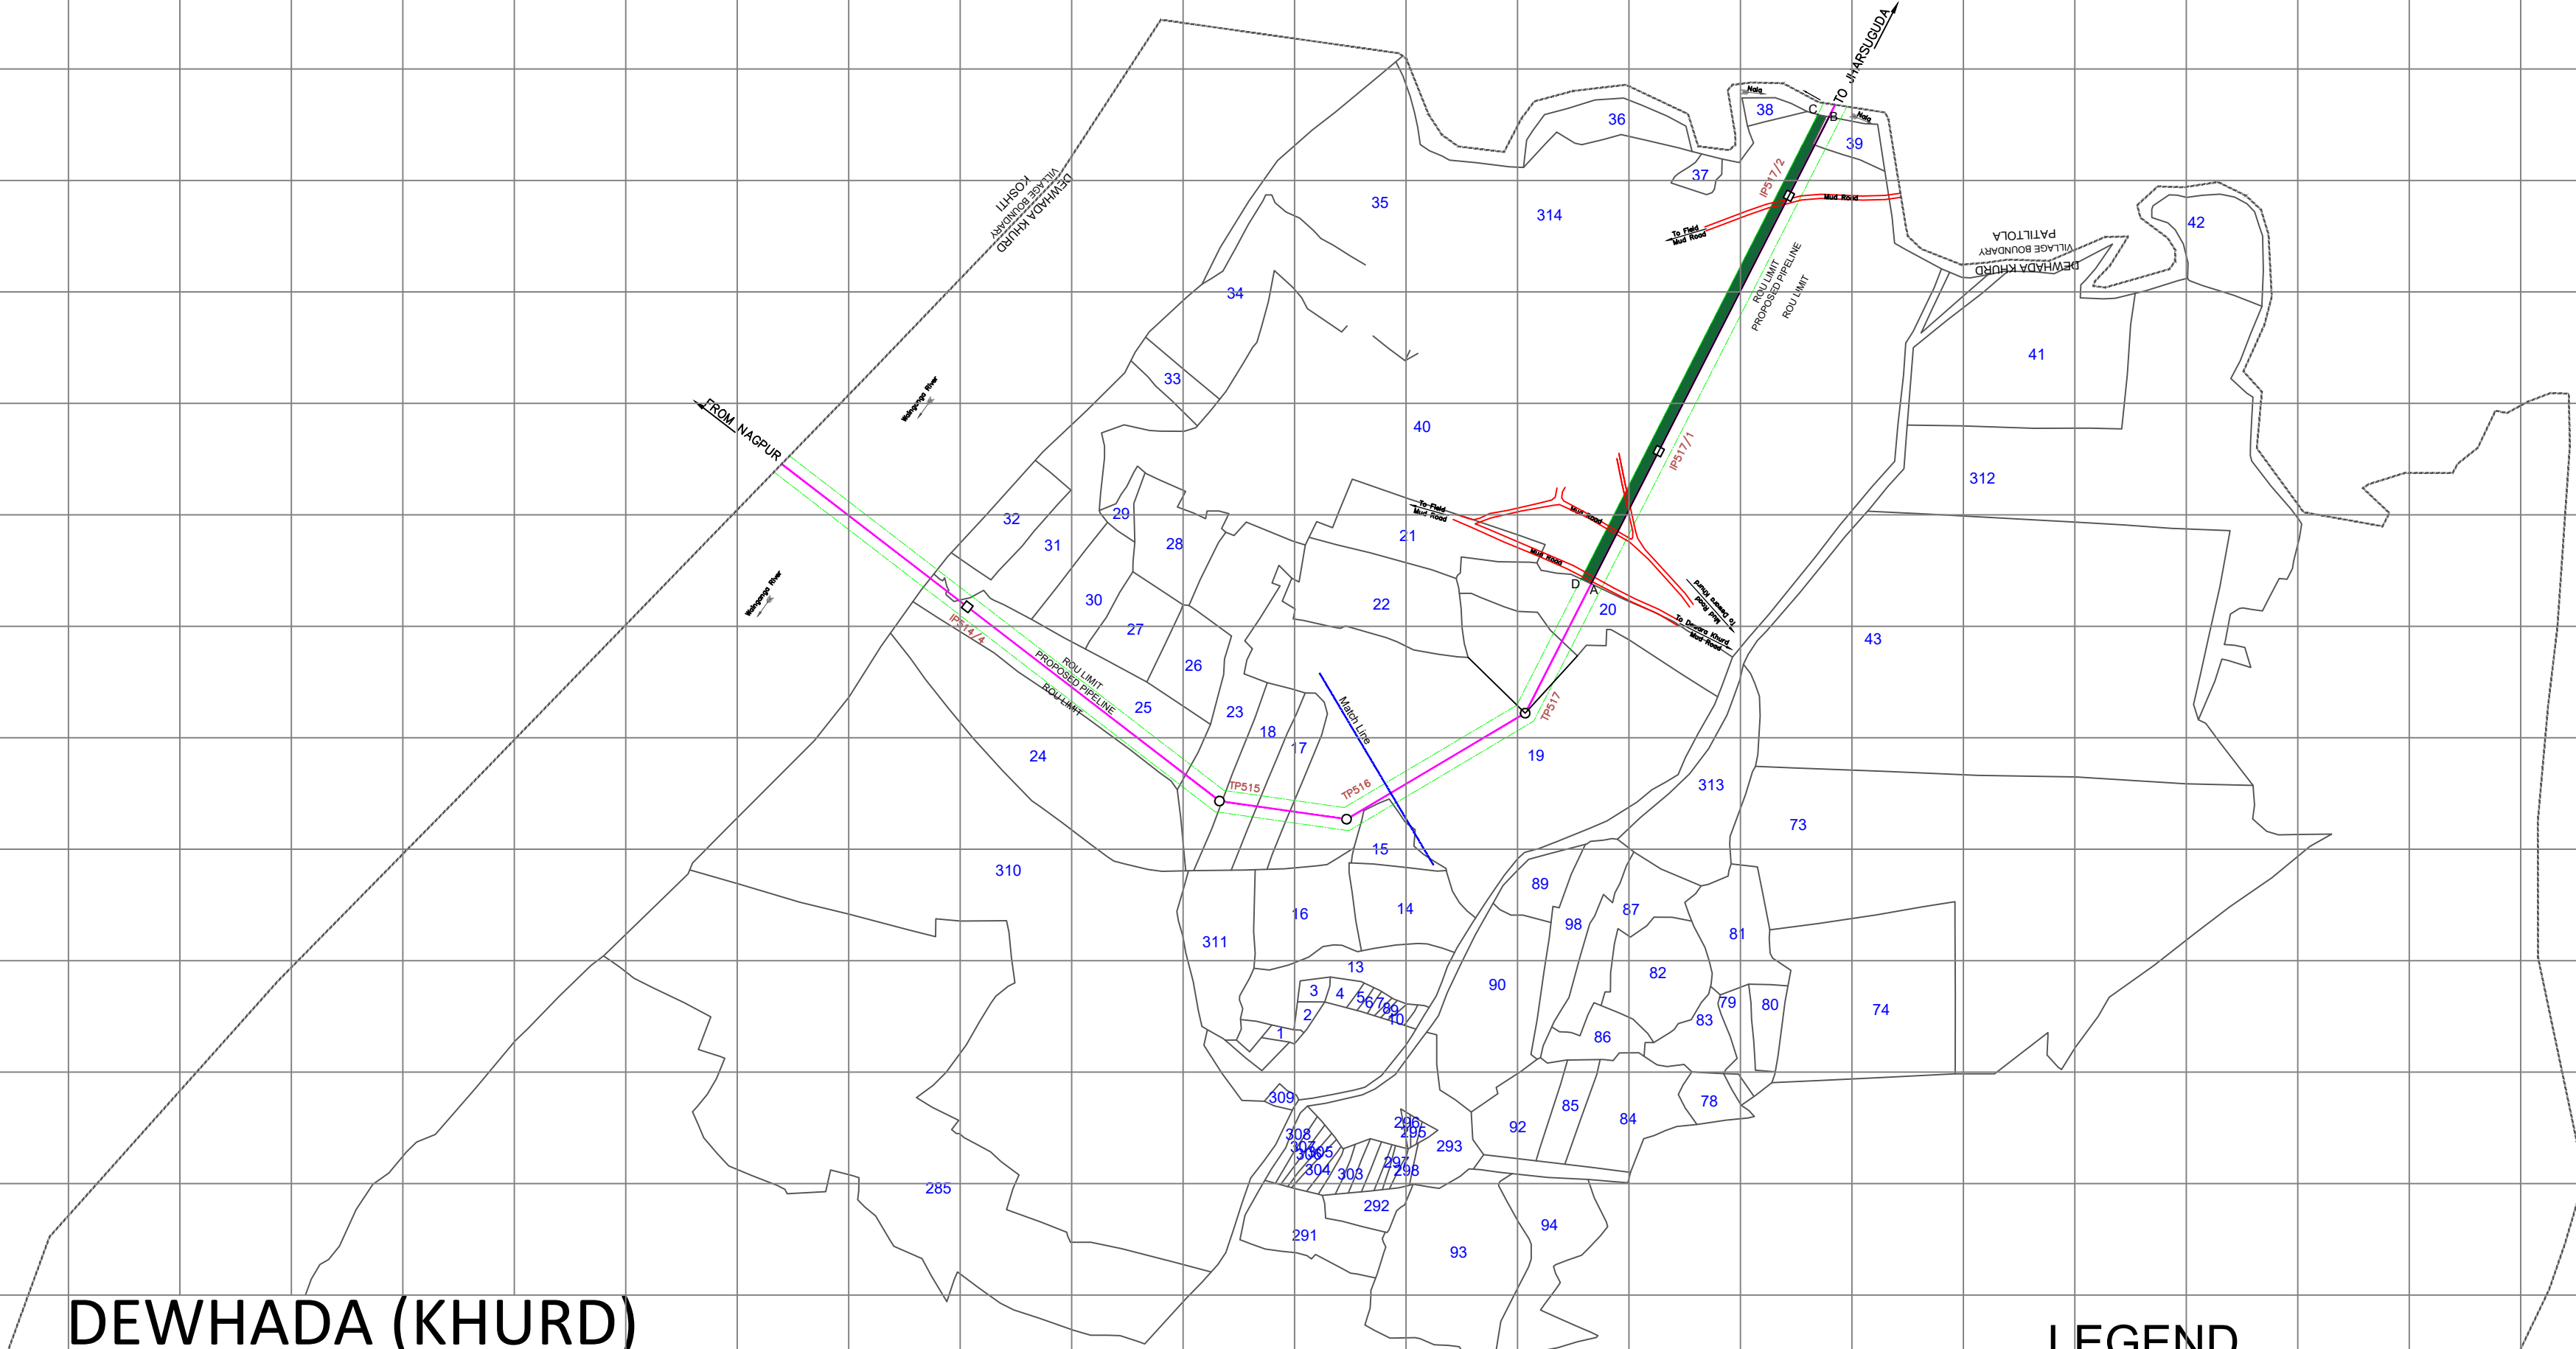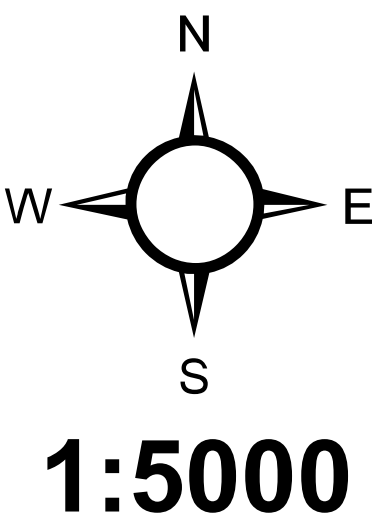

DEWHADA (KHURD)

LEGEND

Name of village	Forest land required						Legal Status of Land	Non-forest land					Total Area In Ha.
	Sur/ Gut.No	Comp. No	Length (in Mt.)	Width (in 10 Mt.)	Area			Private Land/Sur/Gut.No	Length(m)	Width(m)	Area		
					Sq.M	Ha.					Sq.M	Ha.	
DEWHADA (KHURD)/ TALUKA- MOHADI	314		470.114	10	4701.14	0.470114	Forest	Wainganga River,31, 24,25,23,18,17,19,15,20,40,314,39 Nala	939.751	20	18795.02	1.8795	2.3496

START TO END CO-ORDINATES	NORTHING	EASTING	LATITUDE	LONGITUDE
A	2361838.17	376066.086	21°21'15.72675"	79°48'17.03356"
B	2362257.04	376279.525	21°21'29.40101"	79°48'24.33261"
C	2362259.15	376269.377	21°21'29.46712"	79°48'23.97977"
D	2361842.46	376057.049	21°21'15.86403"	79°48'16.71871"

Proposed pipeline,Turning point, Pillar point.

Powerline with pole, Telephoneline with pole.

Buildings Permanent Temporary, Under Construction.

Nala, Canal, Pond/Water tank, Grid 100x100

Hut, Well,Squire well Pump House/Tube well, Temple, Graves.

Trees Other, Coconut, Bamboo.

Village Boundary, Survey Number with limit, Sub division with limit.

12/1

CANAL/CHANNEL

CART TRACK

RIVER

OTHER WATER BODIES

ROAD

RAILWAY

FOREST

OTHER