


**DGPS SURVEY OF ROAD FROM KAPILESWARAM TO SANGAMESWARAM (REACH-01) IN KM 1/0 TO 2/220
GUVVALA KUNTILA (A) RESERVED FOREST, MUSALI MADUGU BEAT OF ATMAKUR RANGE**

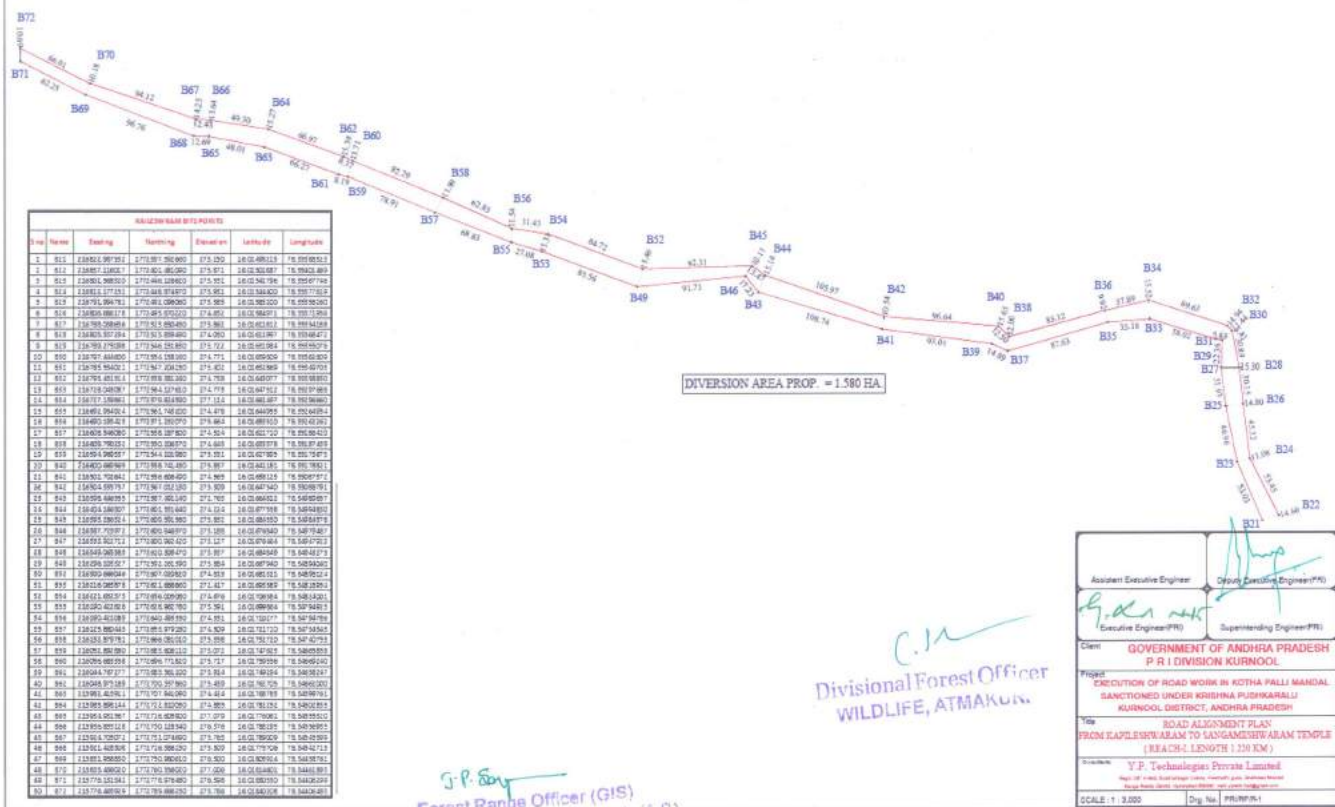


Forest Range Officer (GIS)
Off: Pri. Chief Conservator of Forests (G-1)
Aranya Bhavan, Saifabad, Hyd-4.

Divisional Forest Officer
WILDLIFE, ATMAKUR

Executive Engineer (PR)	Superintending Engineer (PR)
Client GOVERNMENT OF ANDHRA PRADESH P R I DIVISION KURNOOL	
Project EXECUTION OF ROAD WORK IN KOTHA PALLI MANDAL SANCTIONED UNDER KRISHNA PUDUMKALLI KURNOOL DISTRICT, ANDHRA PRADESH	
For ROAD ALIGNMENT PLAN FROM KAPILESWARAM TO SANGAMESWARAM TEMPLE (REACH-01 LENGTH 1.230 KM)	

**DGPS SURVEY OF ROAD FROM KAPILESWARAM TO SANGAMESWARAM (REACH-02) IN KM 2/800 TO 3/160
GUUVALA KUNTILA (A) RESERVED FOREST, MUSALI MADUGU BEAT OF ATMAKUR RANGE**

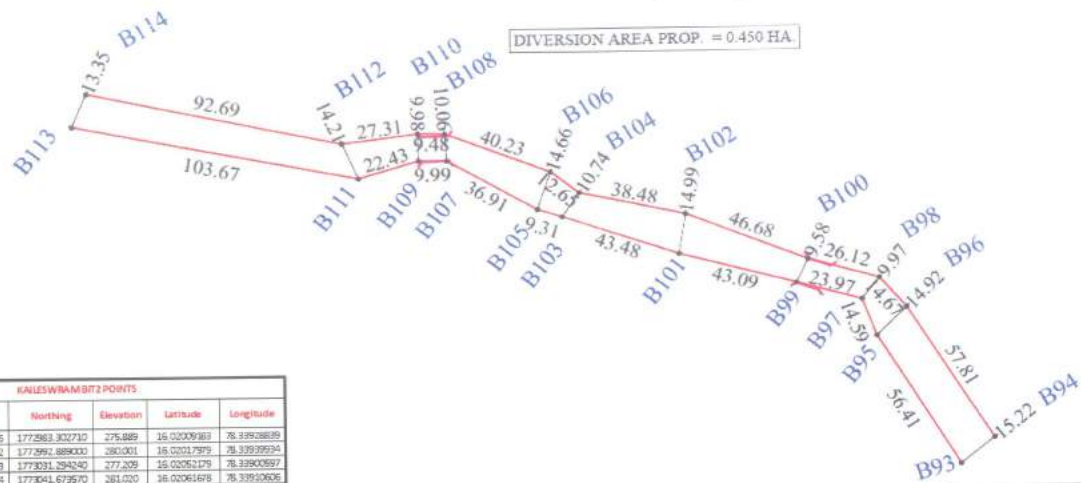


S.No	Name	Easting	Northing	Elevation	Latitude	Longitude
51	B93	215207.403226	1772963.302710	275.889	16.02009780	78.33938638
52	B94	215209.406412	1772961.888000	280.001	16.02011797	78.33939754
53	B95	215210.771333	1773031.293240	277.209	16.02052175	78.33900597
54	B96	215240.624264	1773041.673670	281.020	16.02061678	78.33920606
55	B97	215232.489636	1773044.915880	277.825	16.02064429	78.33895473
56	B98	215238.695144	1773052.816170	278.347	16.02071625	78.33901164
57	B99	215208.886738	1773051.178780	275.280	16.02069813	78.33874321
58	B100	215213.867954	1773060.184470	275.367	16.02077962	78.33877990
59	B101	215167.818448	1773062.632420	273.985	16.02079989	78.33849493
60	B102	215168.942436	1773077.323100	278.944	16.02092960	78.33826721
61	B103	215138.809497	1773076.802100	276.692	16.02091988	78.33796452
62	B104	215132.668729	1773085.748490	278.240	16.02100137	78.33801806
63	B105	215117.848930	1773079.679610	275.972	16.02094484	78.33788001
64	B106	215122.691026	1773093.489180	280.982	16.02107011	78.33781396
65	B107	215085.574766	1773096.181440	277.291	16.02110283	78.33757683
66	B108	215085.099330	1773108.149480	277.521	16.02118814	78.33757064
67	B109	215075.870097	1773098.187470	277.856	16.02111094	78.33748632
68	B110	215075.794070	1773091.167630	277.524	16.02110713	78.33746996
69	B111	215094.952046	1773091.814790	276.002	16.02104037	78.33728807
70	B112	215048.998754	1773104.778870	278.918	16.02116340	78.33723074
71	B113	214992.685345	1773111.930640	273.050	16.02121484	78.33633435
72	B114	214992.968463	1773124.191890	277.629	16.02132028	78.33638221

C.M.
**Divisional Forest Officer
WILDLIFE, ATMAKUR**

Assistant Executive Engineer	Executive Engineer (P)
Executive Engineer (P)	Superintending Engineer (P)
Client: GOVERNMENT OF ANDHRA PRADESH P. R. I. DIVISION KURNOOL	
Project: EXECUTION OF ROAD WORK IN KOTHA PALLI MANDAL SANCTIONED UNDER KRISHNA PUSKARALI KURNOOL DISTRICT, ANDHRA PRADESH	
Title: ROAD ALIGNMENT PLAN FROM KAPILESWARAM TO SANGAMESWARAN TENDLE (REACH-02, LENGTH 6.18 KM)	
SCALE: 1:2,000	Fig. No: PM/R/R/2

J.P. Sanyal
