
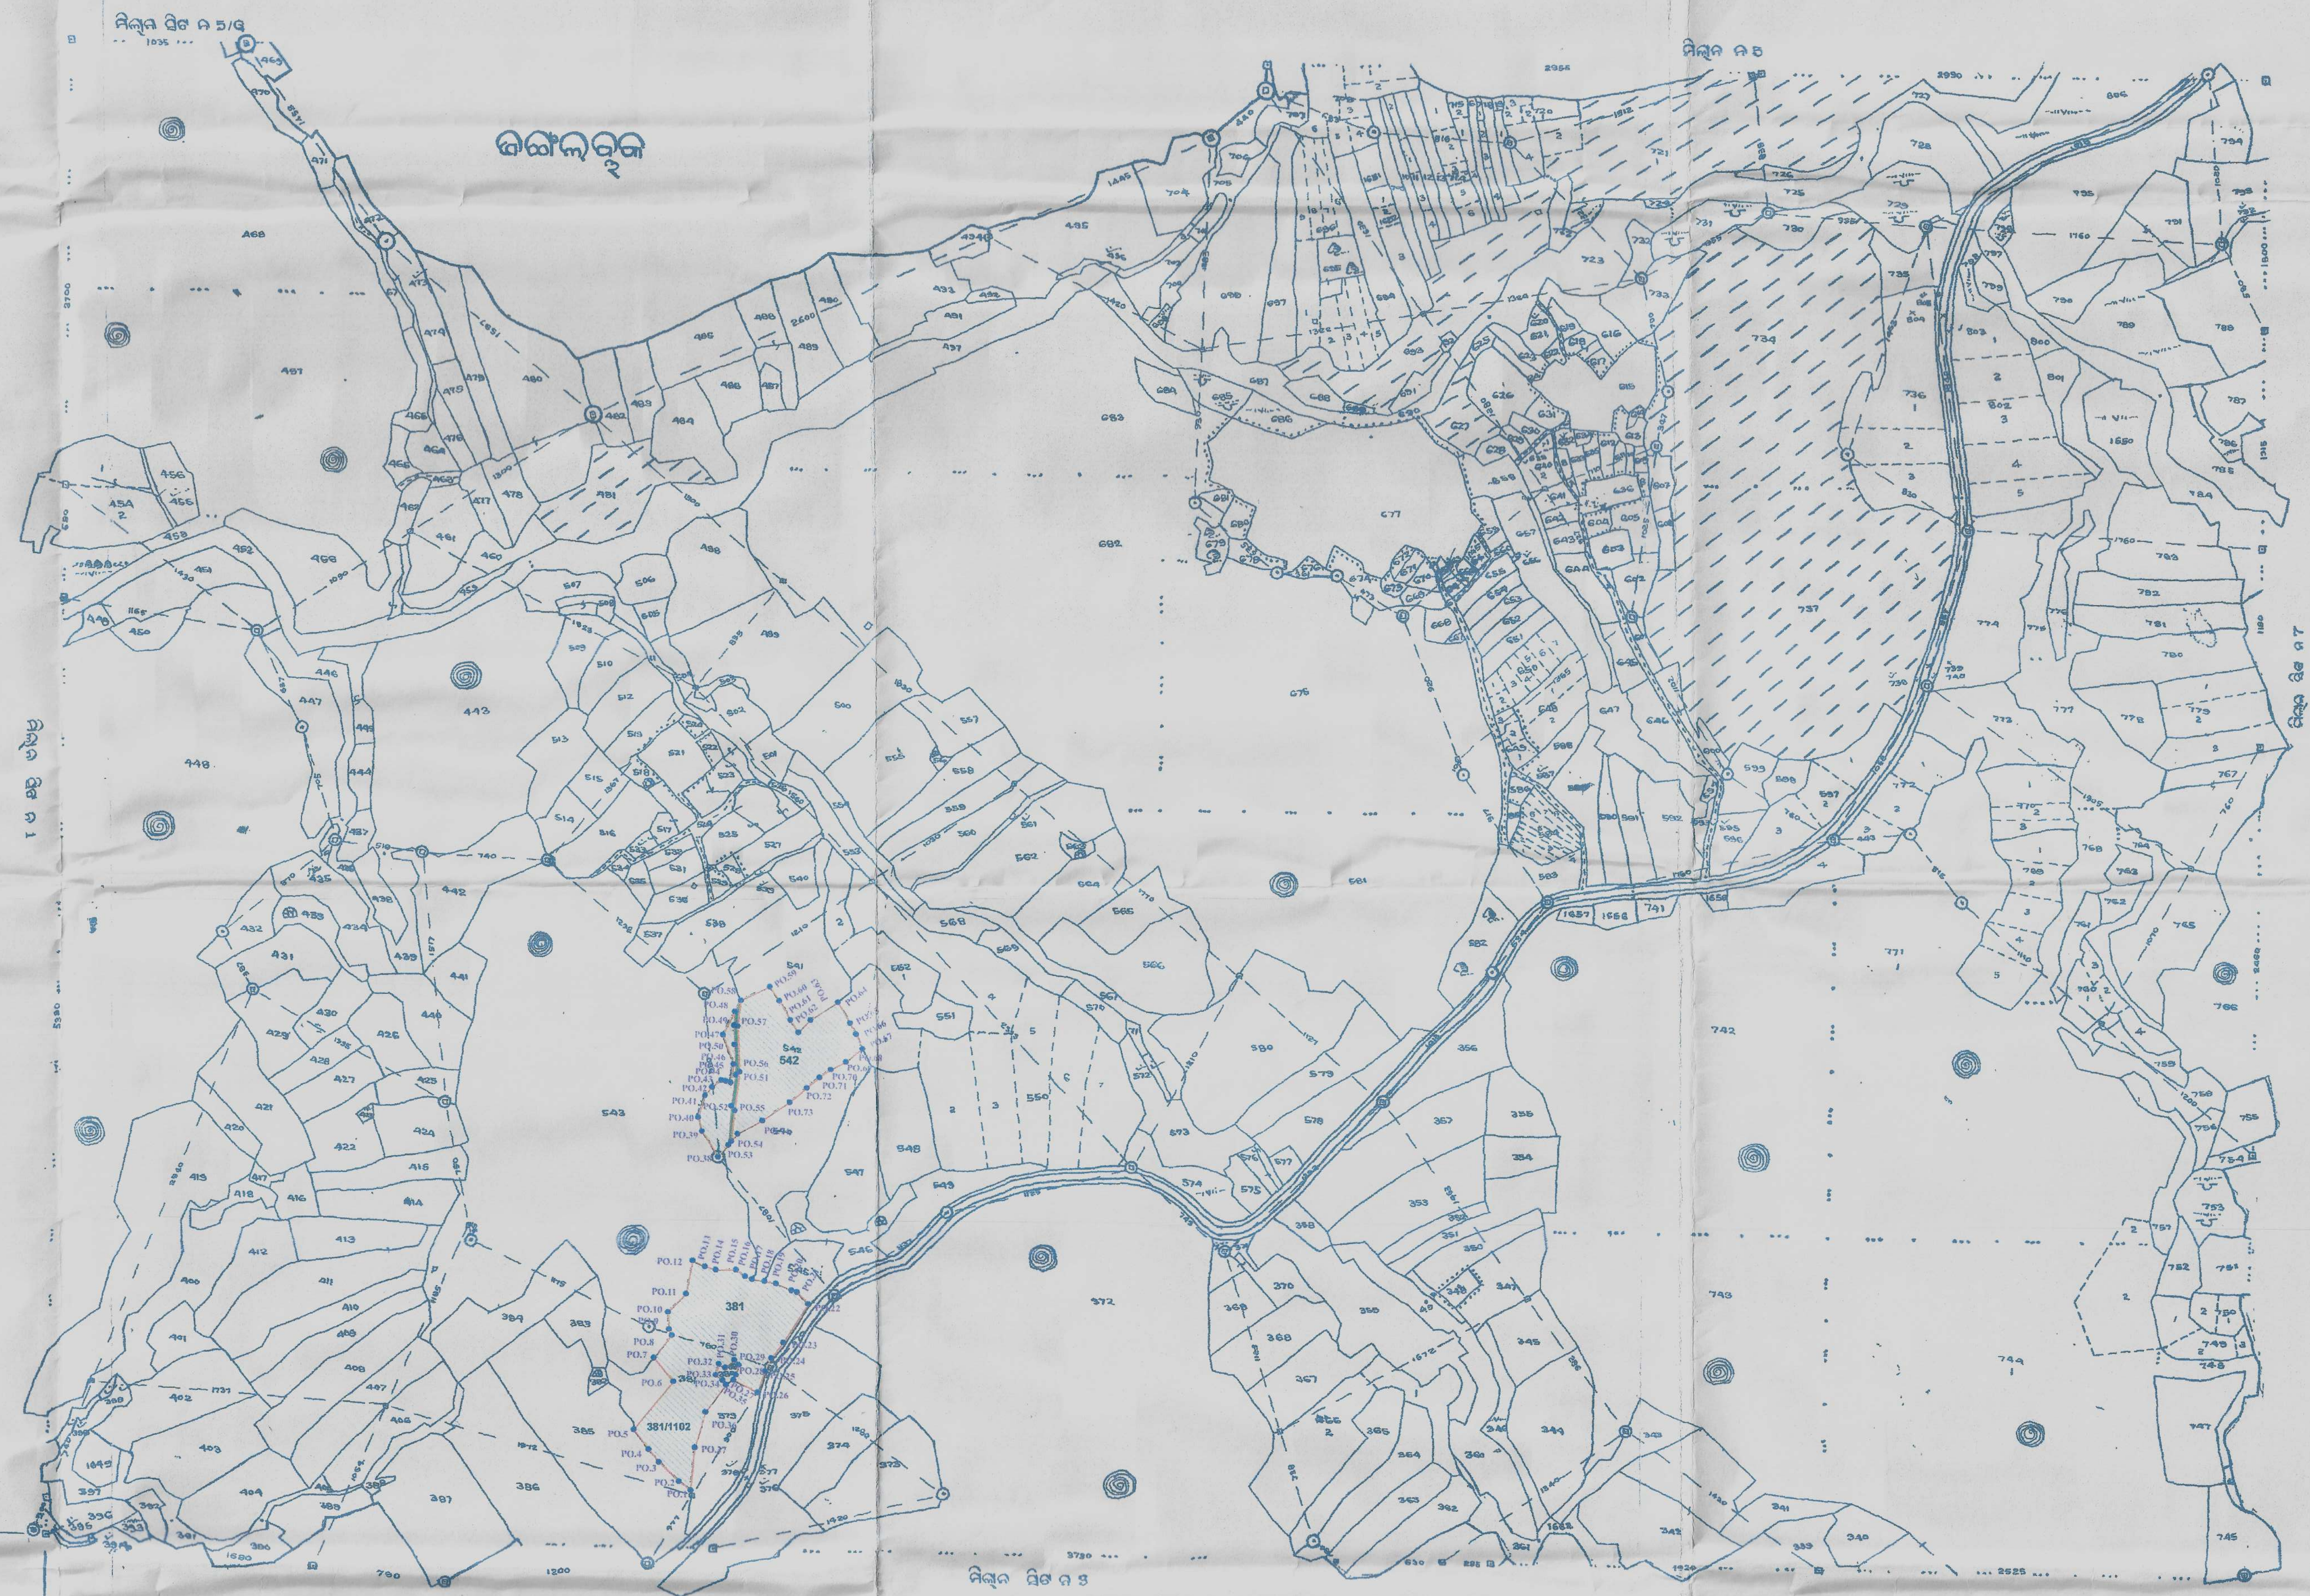


MAP SHOWING NON-FOREST LAND PROPOSED FOR COMPENSATORY AFFORESTATION IN VILLAGE - PANCHARA OF LAXMIPUR TAHASIL IN KORAPUT DISTRICT OF M/S KISS.

SCALE - 1:3,960

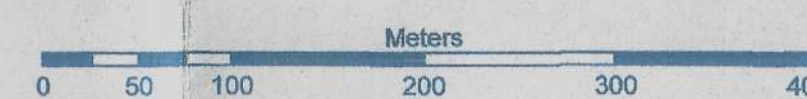

DGPS OBSERVATION CO-ORDINATES OF C.A. BOUNDARY PILLARS

SL NO.	POINT ID	EASTING	NORTHING	LONGITUDE	LATITUDE
1	PO.1	704664.142	2092289.419	82° 56' 35.687"	N18° 54' 45.597"
2	PO.2	704650.172	2092299.579	82° 56' 35.213"	N18° 54' 45.932"
3	PO.3	704625.831	2092322.227	82° 56' 34.390"	N18° 54' 46.678"
4	PO.4	704613.348	2092337.200	82° 56' 33.969"	N18° 54' 47.169"
5	PO.5	704595.452	2092360.731	82° 56' 33.367"	N18° 54' 47.941"
6	PO.6	704639.905	2092420.249	82° 56' 34.908"	N18° 54' 49.860"
7	PO.7	704616.094	2092448.381	82° 56' 34.105"	N18° 54' 50.783"
8	PO.8	704636.191	2092475.940	82° 56' 34.802"	N18° 54' 51.672"
9	PO.9	704632.593	2092483.349	82° 56' 34.682"	N18° 54' 51.914"
10	PO.10	704630.899	2092503.986	82° 56' 34.632"	N18° 54' 52.586"
11	PO.11	704651.431	2092526.740	82° 56' 35.342"	N18° 54' 53.219"
12	PO.12	704657.993	2092566.745	82° 56' 35.811"	N18° 54' 54.617"
13	PO.13	704672.809	2092559.866	82° 56' 36.085"	N18° 54' 54.388"
14	PO.14	704685.933	2092556.374	82° 56' 36.532"	N18° 54' 54.270"
15	PO.15	704709.957	2092557.115	82° 56' 37.353"	N18° 54' 54.285"
16	PO.16	704720.964	2092549.918	82° 56' 37.726"	N18° 54' 54.047"
17	PO.17	704729.219	2092546.531	82° 56' 38.007"	N18° 54' 53.934"
18	PO.18	704744.035	2092544.838	82° 56' 38.513"	N18° 54' 53.874"
19	PO.19	704757.582	2092542.404	82° 56' 38.975"	N18° 54' 53.790"
20	PO.20	704776.360	2092535.199	82° 56' 39.613"	N18° 54' 53.549"
21	PO.21	704782.788	2092533.198	82° 56' 39.832"	N18° 54' 53.482"
22	PO.22	704796.703	2092519.283	82° 56' 40.303"	N18° 54' 53.024"
23	PO.23	704768.474	2092471.369	82° 56' 39.320"	N18° 54' 51.476"
24	PO.24	704754.927	2092452.213	82° 56' 38.500"	N18° 54' 50.858"
25	PO.25	704747.942	2092436.233	82° 56' 38.605"	N18° 54' 50.341"
26	PO.26	704739.780	2092410.401	82° 56' 38.317"	N18° 54' 49.504"
27	PO.27	704711.245	2092424.190	82° 56' 37.347"	N18° 54' 49.963"
28	PO.28	704713.785	2092430.752	82° 56' 37.436"	N18° 54' 50.175"
29	PO.29	704716.536	2092442.817	82° 56' 37.535"	N18° 54' 50.566"
30	PO.30	704711.227	2092448.318	82° 56' 37.355"	N18° 54' 50.747"
31	PO.31	704700.961	2092439.004	82° 56' 37.001"	N18° 54' 50.448"
32	PO.32	704693.024	2092443.132	82° 56' 36.731"	N18° 54' 50.585"
33	PO.33	704689.848	2092429.585	82° 56' 36.618"	N18° 54' 50.146"
34	PO.34	704698.210	2092423.422	82° 56' 36.901"	N18° 54' 49.942"
35	PO.35	704702.443	2092417.919	82° 56' 37.044"	N18° 54' 49.762"
36	PO.36	704679.160	2092384.264	82° 56' 36.236"	N18° 54' 48.676"
37	PO.37	704667.317	2092340.854	82° 56' 35.815"	N18° 54' 47.269"
38	PO.38	704663.280	2092409.973	82° 56' 36.493"	N18° 54' 48.718"
39	PO.39	704662.705	2092723.453	82° 56' 35.801"	N18° 54' 59.711"
40	PO.40	704657.307	2092740.280	82° 56' 35.623"	N18° 55' 0.260"
41	PO.41	704664.822	2092766.421	82° 56' 35.889"	N18° 55' 1.108"
42	PO.42	704672.971	2092776.687	82° 56' 36.172"	N18° 55' 1.439"
43	PO.43	704683.660	2092785.577	82° 56' 36.540"	N18° 55' 1.724"
44	PO.44	704689.163	2092784.730	82° 56' 36.728"	N18° 55' 1.694"
45	PO.45	704695.090	2092783.143	82° 56' 36.930"	N18° 55' 1.641"
46	PO.46	704697.842	2092805.262	82° 56' 37.032"	N18° 55' 2.359"
47	PO.47	704684.083	2092840.293	82° 56' 36.575"	N18° 55' 3.503"
48	PO.48	704697.331	2092868.410	82° 56' 37.039"	N18° 55' 4.412"
49	PO.49	704696.836	2092852.048	82° 56' 37.015"	N18° 55' 3.881"
50	PO.50	704698.317	2092828.764	82° 56' 37.057"	N18° 55' 3.123"
51	PO.51	704700.857	2092792.357	82° 56' 37.130"	N18° 55' 1.938"
52	PO.52	704696.836	2092754.892	82° 56' 36.979"	N18° 55' 0.721"
53	PO.53	704694.927	2092707.769	82° 56' 36.896"	N18° 54' 59.190"
54	PO.54	704698.499	2092712.311	82° 56' 37.020"	N18° 54' 59.336"
55	PO.55	704701.069	2092749.389	82° 56' 37.121"	N18° 55' 0.541"
56	PO.56	704705.502	2092796.167	82° 56' 37.284"	N18° 55' 2.060"
57	PO.57	704701.281	2092851.201	82° 56' 37.167"	N18° 55' 3.851"
58	PO.58	704703.980	2092882.520	82° 56' 37.271"	N18° 55' 4.869"
59	PO.59	704737.529	2092900.089	82° 56' 38.424"	N18° 55' 5.428"
60	PO.60	704749.488	2092883.579	82° 56' 38.826"	N18° 55' 4.887"
61	PO.61	704763.353	2092861.248	82° 56' 39.292"	N18° 55' 4.156"
62	PO.62	704773.513	2092846.749	82° 56' 39.633"	N18° 55' 3.681"
63	PO.63	704787.377	2092861.565	82° 56' 40.113"	N18° 55' 4.158"
64	PO.64	704819.127	2092884.108	82° 56' 41.206"	N18° 55' 4.879"
65	PO.65	704834.473	2092859.449	82° 56' 41.721"	N18° 55' 4.072"
66	PO.66	704842.073	2092846.322	82° 56' 41.916"	N18° 55' 3.642"
67	PO.67	704850.156	2092828.969	82° 56' 42.245"	N18° 55' 3.075"
68	PO.68	704830.980	2092812.450	82° 56' 41.584"	N18° 55' 2.545"
69	PO.69	704813.518	2092802.722	82° 56' 40.984"	N18° 55' 2.235"
70	PO.70	704800.394	2092792.668	82° 56' 40.531"	N18° 55' 1.913"
71	PO.71	704785.789	2092779.650	82° 56' 40.028"	N18° 55' 1.495"
72	PO.72	704765.998	2092761.976	82° 56' 39.345"	N18° 55' 0.927"
73	PO.73	704734.407	2092738.534	82° 56' 38.256"	N18° 55' 0.176"
74	PO.74	704705.515	2092721.230	82° 56' 37.263"	N18° 54' 59.624"

AREA STATISTICS OF C.A. LAND BOUNDARY

SL NO.	VILLAGE	PLOT NO	KISAM	TOTAL AREA (Acre)	PROPOSED AREA (Acre)	MAP AREA (Acre)
1	Panchada	381 (Part)		3.360	3.310	3.310
2		542 (Part)	Dangor-3	4.610	4.310	4.310
3		381/1102 (part)		3.360	2.690	2.690
Sub total Area (A)				11.330	10.310	10.310
AREA STATISTICS OF ROAD CORRIDOR						
SL NO.	VILLAGE	PLOT NO	KISAM	TOTAL AREA (Acre)	PROPOSED AREA (Acre)	MAP AREA (Acre)
1	Panchada	542 (Part)	Dangor-3	4.610	0.300	0.300
Sub total Area (B)				4.610	0.300	0.300
Grand total (A+B)				-	10.610	10.610

LEGEND

- C.A. LAND BOUNDARY PILLARS
- C.A. LAND BOUNDARY
- EXISTING ROAD CORRIDOR

DGPS SURVEY CONDUCTED & MAP PREPARED BY:

MAPTECH SOLUTIONS PVT.LTD.
N-5111, GROUND FLOOR
JAYDEV VIHAR, BHUBANESWAR