
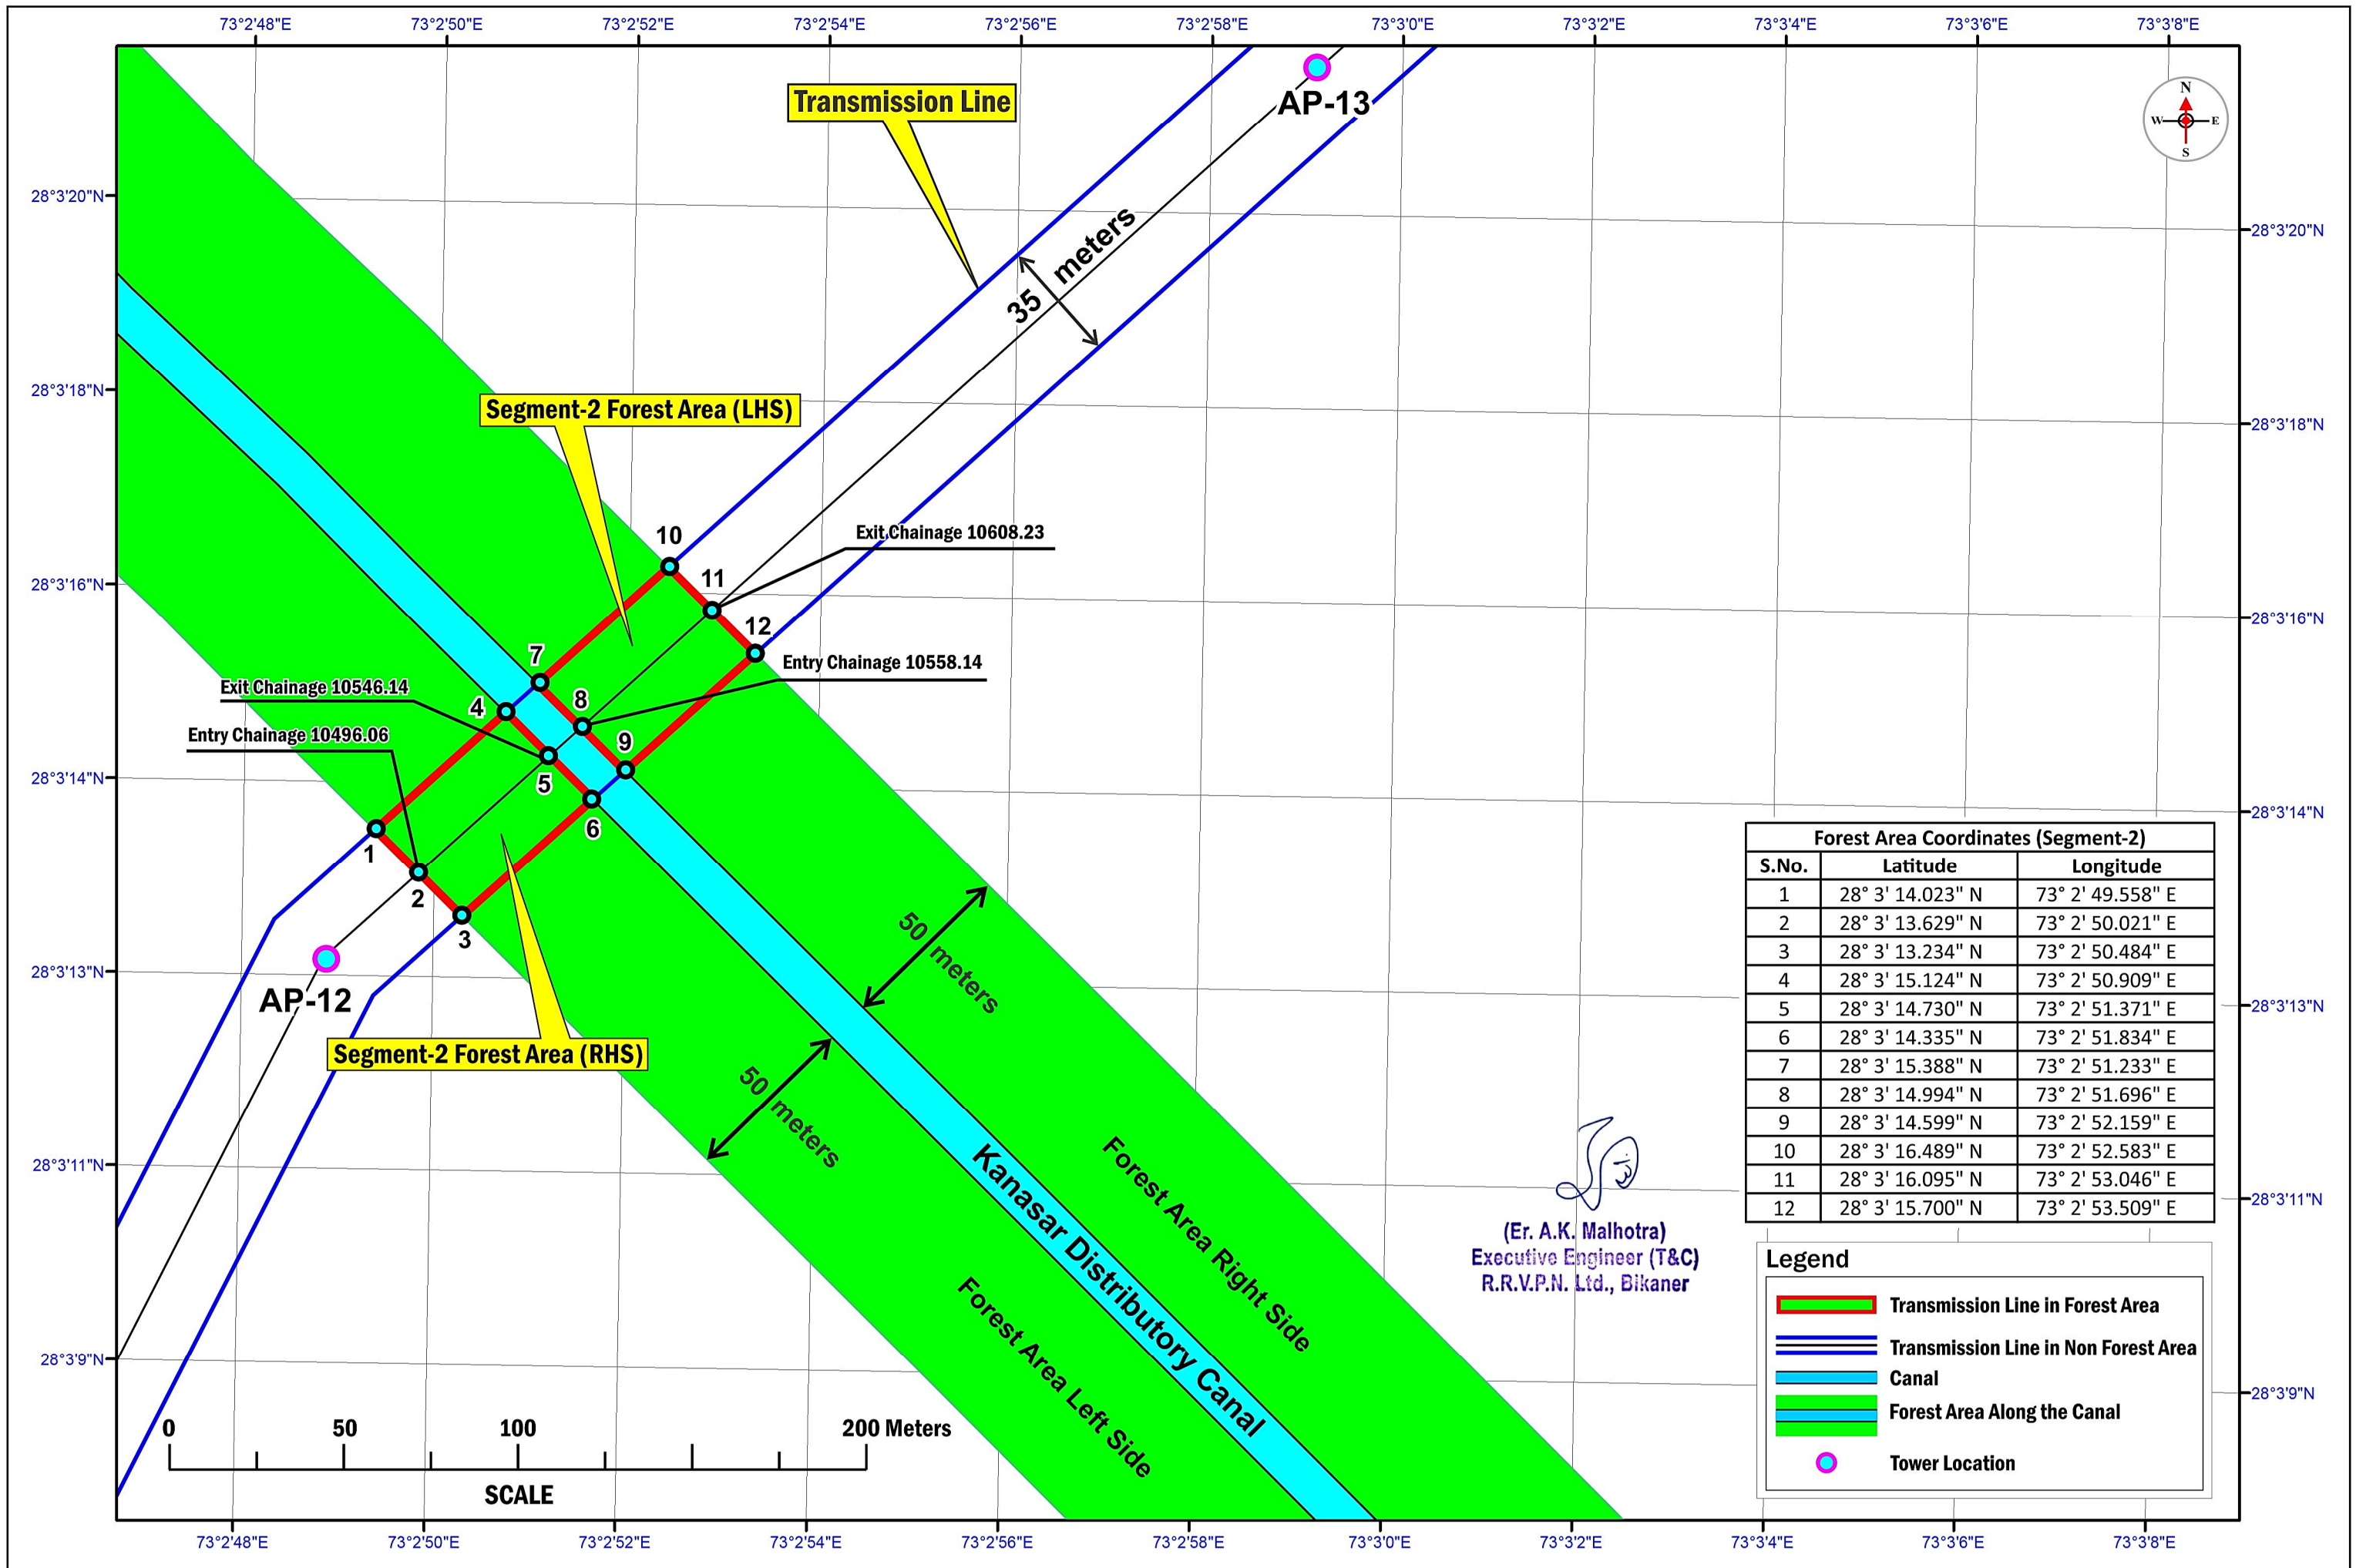


MAP SHOWING ZOOM VIEW DIGITAL MAP OF PROPOSED 400 KV D/C TRANSMISSION LINE WITH REQUIRED FOREST LAND ALONG WITH CANAL AND TOWER LOCATION WITH COORDINATES (SEGMENT-2)

Project Name :- Construction of 220 KV D/C Gajner - Chhattargarh Transmission Line, District - Bikaner, Rajasthan

Proposal No. : FP/R J/TR ANS/37354/2018 (Applied Area - 8.8422 Hectare)

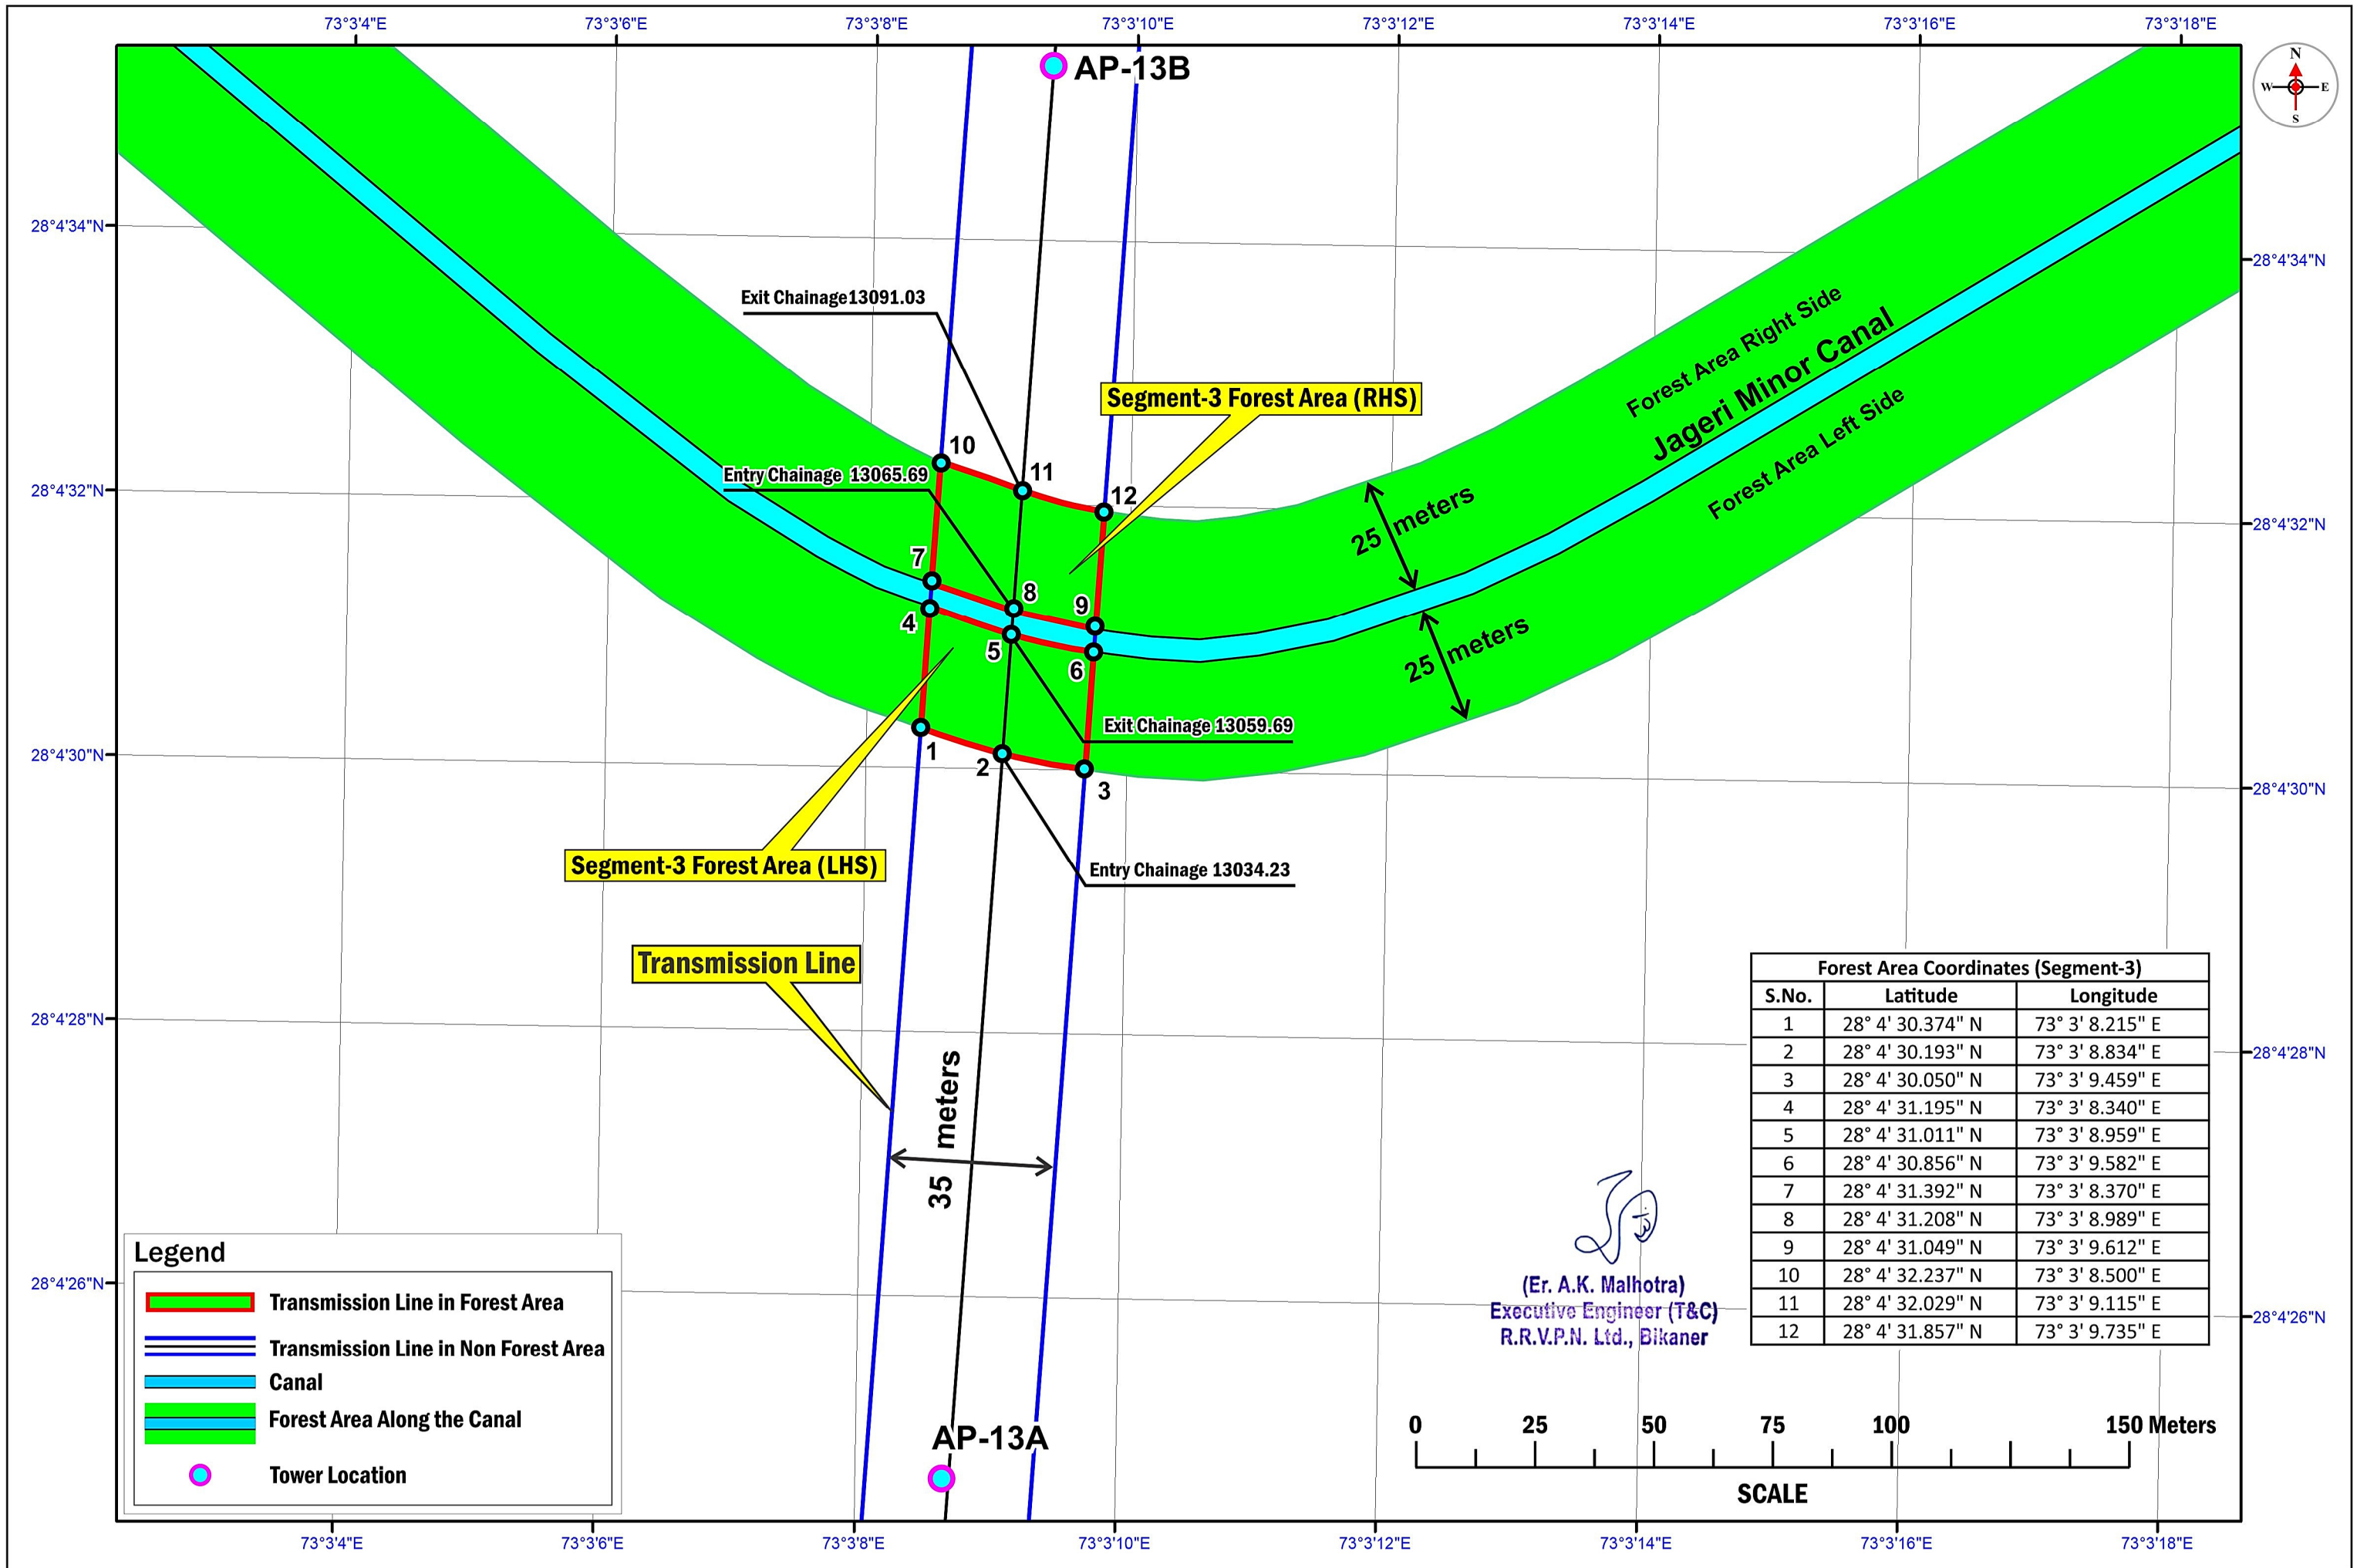

Proposal No. : FP/R J/TR ANS/37354/2018 (Applied Area - 8.8422 Hectare)

MAP SHOWING ZOOM VIEW DIGITAL MAP OF PROPOSED 400 KV D/C TRANSMISSION LINE WITH REQUIRED FOREST LAND ALONG WITH CANAL AND TOWER LOCATION WITH COORDINATES (SEGMENT-4)

Project Name :- Construction of 220 KV D/C Gajner - Chhattargarh Transmission Line, District - Bikaner, Rajasthan

Proposal No. : FP/R J/TR ANS/37354/2018 (Applied Area - 8.8422 Hectare)

