


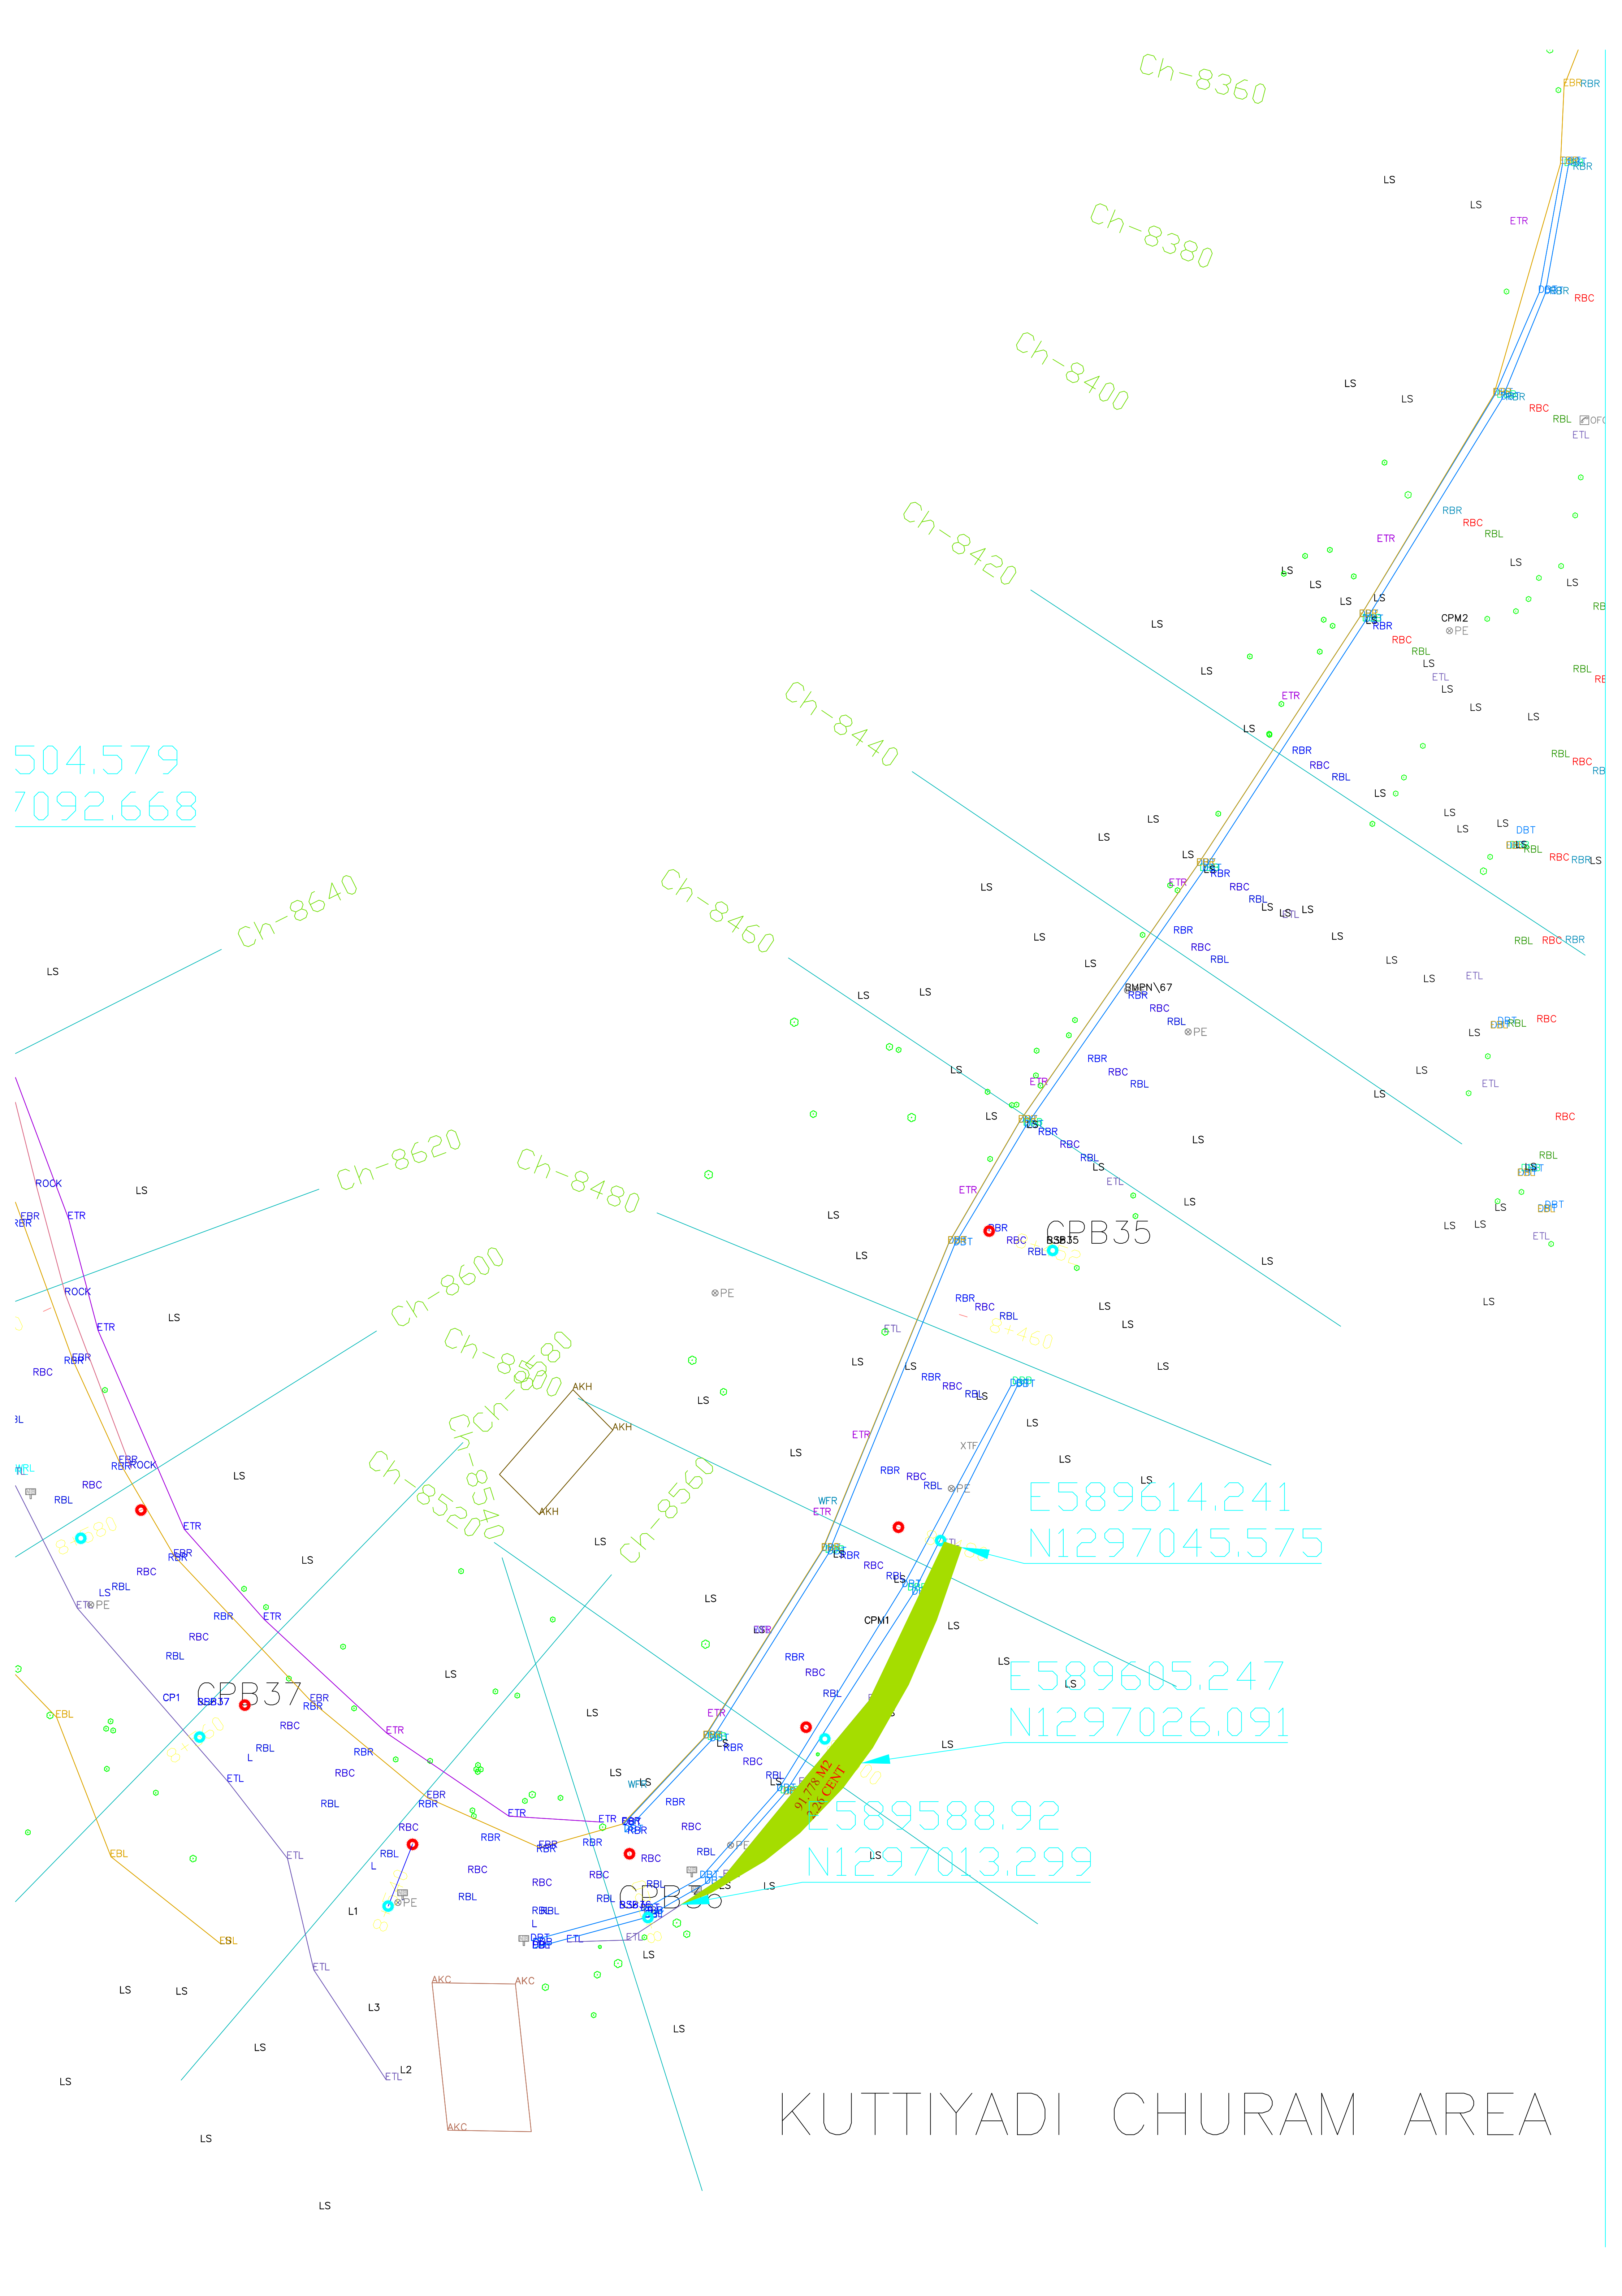

504.579
7092.668

Ch-8360

Ch-8380

Ch-8400

Ch-8420

Ch-8440

Ch-8460

Ch-8480

Ch-8620

Ch-8600

Ch-8580

Ch-8560

Ch-8540

GPB35

E589614.241
N1297045.575

E589605.247
N1297026.091

E589588.92
N1297013.299

KUTTIYADI CHURAM AREA