


Toposheet Showing Proposed Alignment Through Forest Land for Construction of Veerabhadreshwara Lift Irrigation Scheme(VLIS).

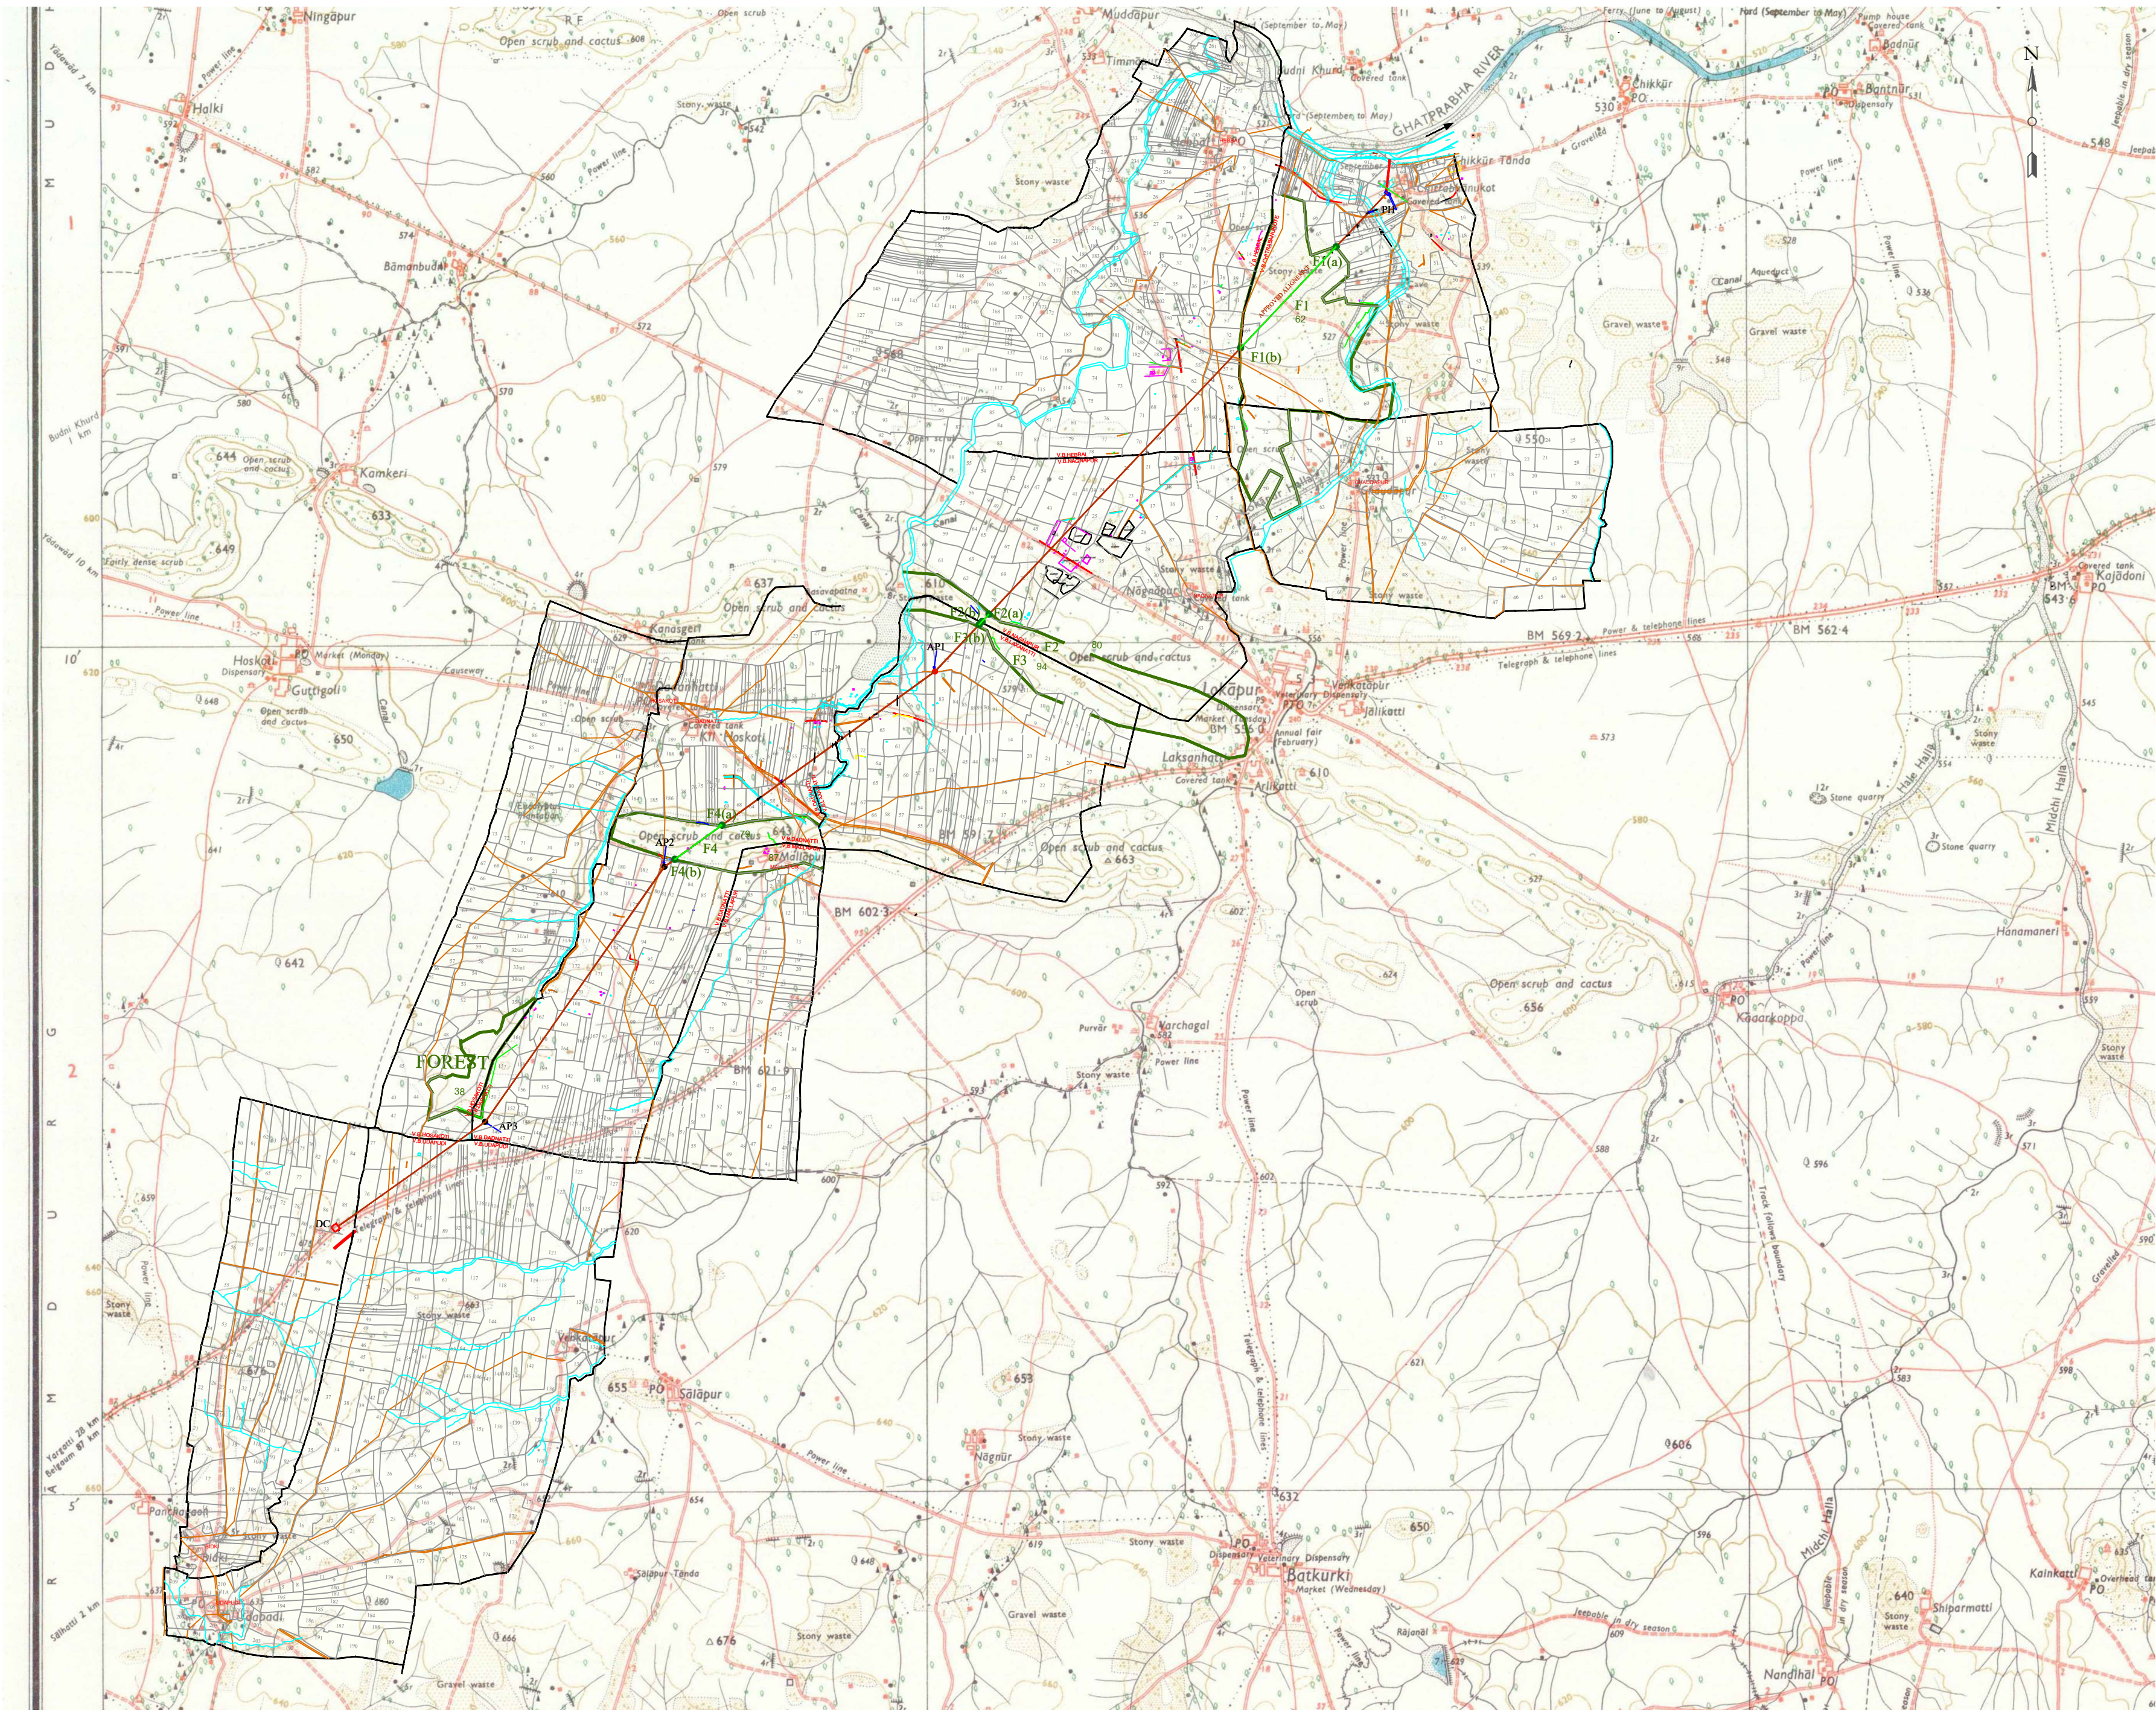

NOTES

Sl.No.	Component	Proposed alignment details- Forest area			
		Villages	Forest Survey Numbers	Length X Width (In Meters)	Area (In Hectare)
1	Pipe Line(Rising main)	Chitrahalli kote	62	1337.2 X 10	13372
2	Pipe Line(Rising main)	Naganpur	80	112.91 X 10	1129.1
3	Pipe Line(Rising main)	Laxanatti	94	37.47 X 10	374.7
4	Pipe Line(Rising main)	Dadanatti	79	663.75 X 10	6637.5
5	Surge Tank	Dadanatti	79	14 X 12	168
Total Forest Area					21681.3

TOPOSHEET NUMBER: E43V8(47P/8)

INDEX :-

SINO	DESCRIPTION	AREA(Hectare)
1.	Forest Land	21681.3 Ha
2.	Non Forest Land	215312 Ha

LEGEND :-

SINO	DESCRIPTION	SIGN.
1.	Approved Alignment	
2.	Forest Boundary	
3.	Survey Boundary	
4.	Cart track	
5.	Village Boundary	
6.	Intake Canal	

Assistant Executive Engineer
KNNL GRCC Sub-Div. No.11 Koulajali

ಕಾರ್ಯನಿರ್ವಹಣಾಧಿಕಾರಿ
ಕ.ನ.ನ.ಲ. ಗ್ರಾ.ಪಂ.ಸಿ.ಎಂ.ನಂ. 11 ಕೌಲಾಜಿ
ಫೋನ್-591 227.

	CLIENT	KARNATAKA NEERAVARI NIGAM LIMITED (A GOVT. OF KARNATAKA UNDERTAKING)
	PROJECT TITLE	VEERABHADRESHWARA LIFT IRRIGATION SCHEME
EPC CONTRACTOR		4th Floor,Office Board Building Ambedkar Veedhi,BENGALURU-560 001
		M/s DRN Infrastructure Pvt. Ltd. 110, 3RD FLOOR, NEW BOWENOW HOTEL, DOLLARS COLONY, GOKUL ROAD, HUBBALLI, KARNATAKA, INDIA
DRAWING TITLE	Toposheet Showing Proposed Alignment Through Forest Land for Construction of Veerabhadreshwara Lift Irrigation Scheme(VLIS).	
SIZE :	A1	Surveyed & Prepared By: Sd/- Consulting Services Belgaum Ph: 9448474680, www.sdrccs.com
SCALE :	1:50000	
SHEET :	1 of 1	Dwg No. -799-Sd/-VLIS-ALIGN-R12