
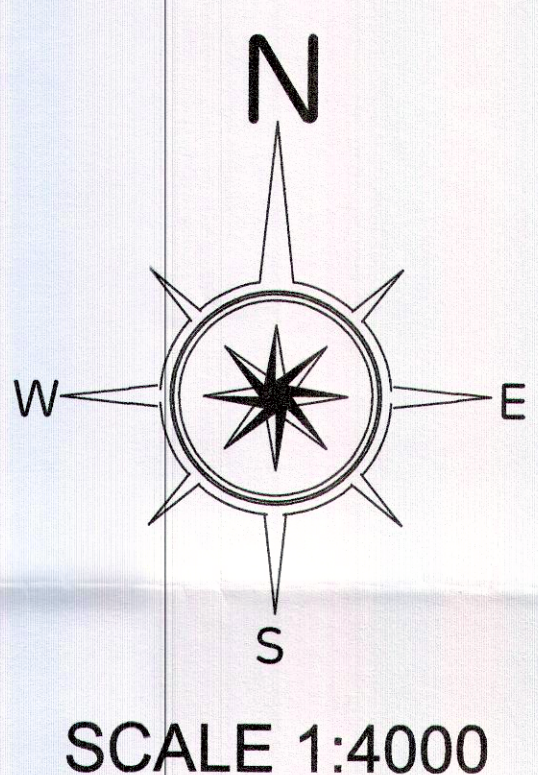


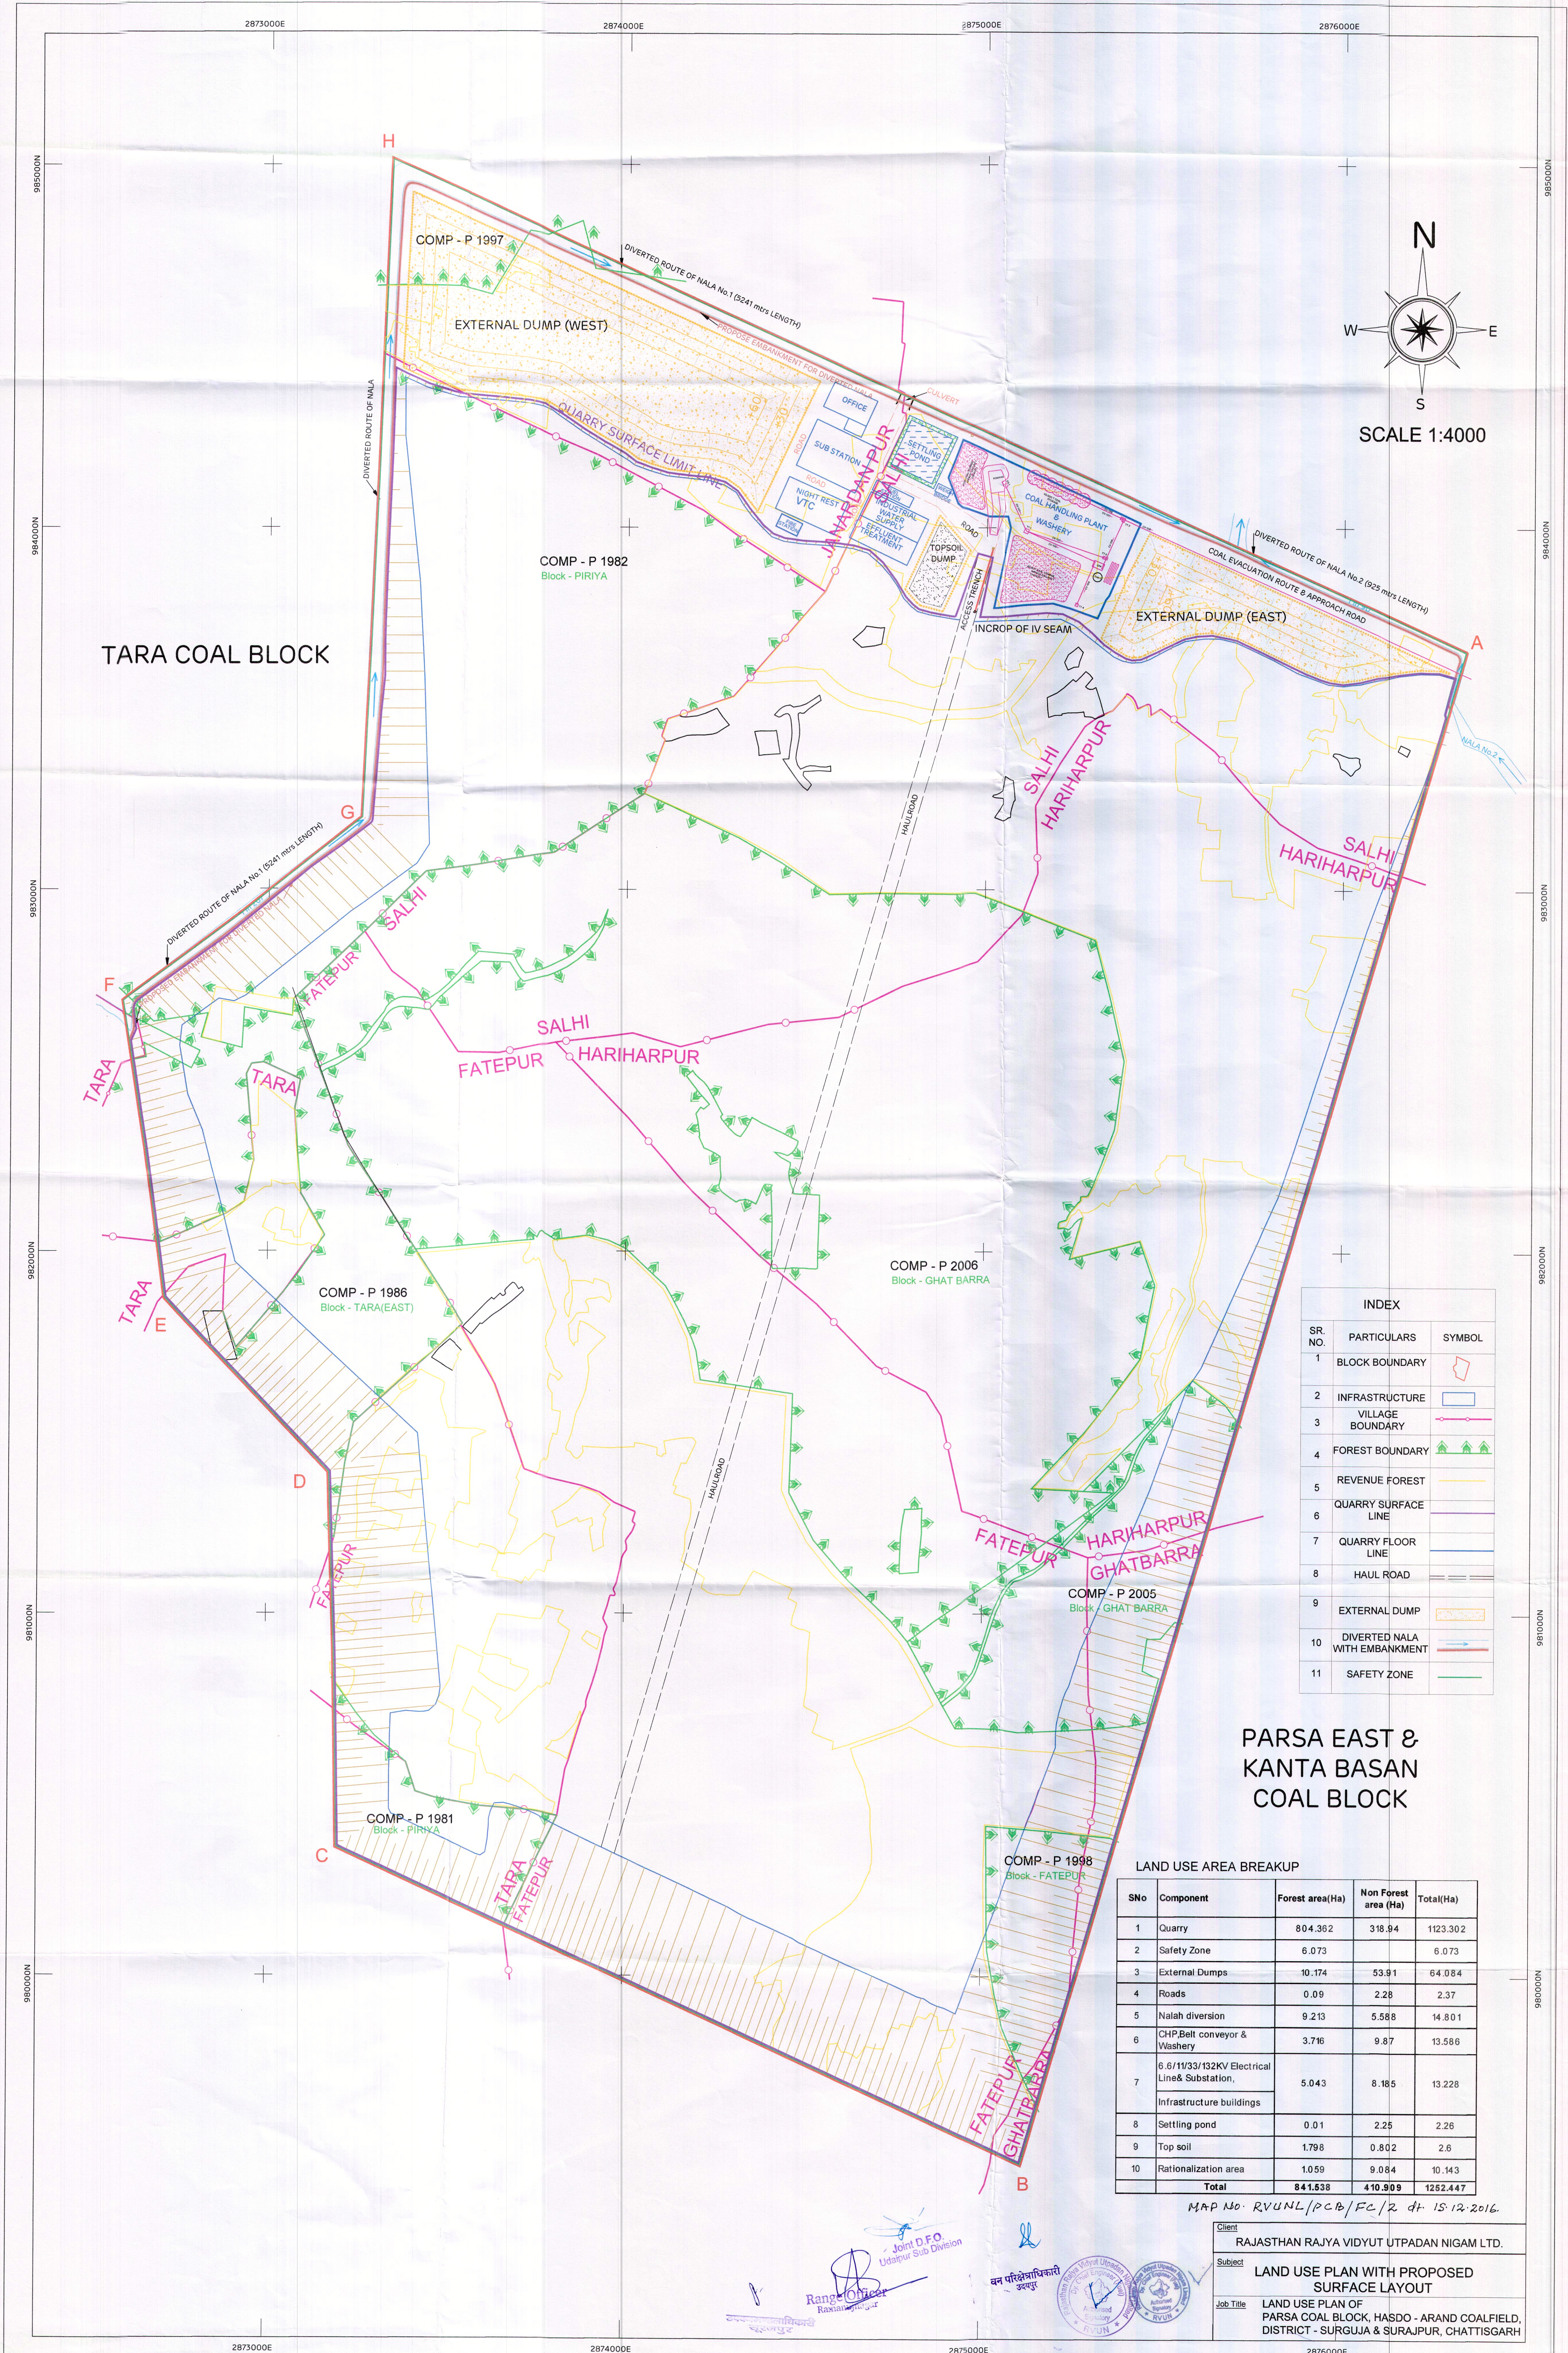

INDEX		
SR. NO.	PARTICULARS	SYMBOL
1	BLOCK BOUNDARY	[Symbol]
2	INFRASTRUCTURE	[Symbol]
3	VILLAGE BOUNDARY	[Symbol]
4	FOREST BOUNDARY	[Symbol]
5	REVENUE FOREST	[Symbol]
6	QUARRY SURFACE LINE	[Symbol]
7	QUARRY FLOOR LINE	[Symbol]
8	HAUL ROAD	[Symbol]
9	EXTERNAL DUMP	[Symbol]
10	DIVERTED NALA WITH EMBANKMENT	[Symbol]
11	SAFETY ZONE	[Symbol]

PARSA EAST & KANTA BASAN COAL BLOCK

LAND USE AREA BREAKUP				
SNo	Component	Forest area(Ha)	Non Forest area (Ha)	Total(Ha)
1	Quarry	804.362	318.94	1123.302
2	Safety Zone	6.073		6.073
3	External Dumps	10.174	53.91	64.084
4	Roads	0.09	2.28	2.37
5	Nalah diversion	9.213	5.588	14.801
6	CHP,Belt conveyor & Washery	3.716	9.87	13.586
7	6.6/11/33/132KV Electrical Line& Substation, Infrastructure buildings	5.043	8.185	13.228
8	Settling pond	0.01	2.25	2.26
9	Top soil	1.798	0.802	2.6
10	Rationalization area	1.059	9.084	10.143
Total		841.538	410.909	1252.447

MAP No: RVUNL/PCB/FC/R dt 15.12.2016

Joint D.F.O
Udaipur Sub Division

Range Officer
Rajasthan

वन परिक्षेत्राधिकारी
अजमेर

राजस्थान राज्या विद्युत उत्पादन निगम लि.

Client	RAJASTHAN RAJYA VIDYUT UTPADAN NIGAM LTD.
Subject	LAND USE PLAN WITH PROPOSED SURFACE LAYOUT
Job Title	LAND USE PLAN OF PARSA COAL BLOCK, HASDO - ARAND COALFIELD, DISTRICT - SURGUJA & SURAJPUR, CHATTISGARH