



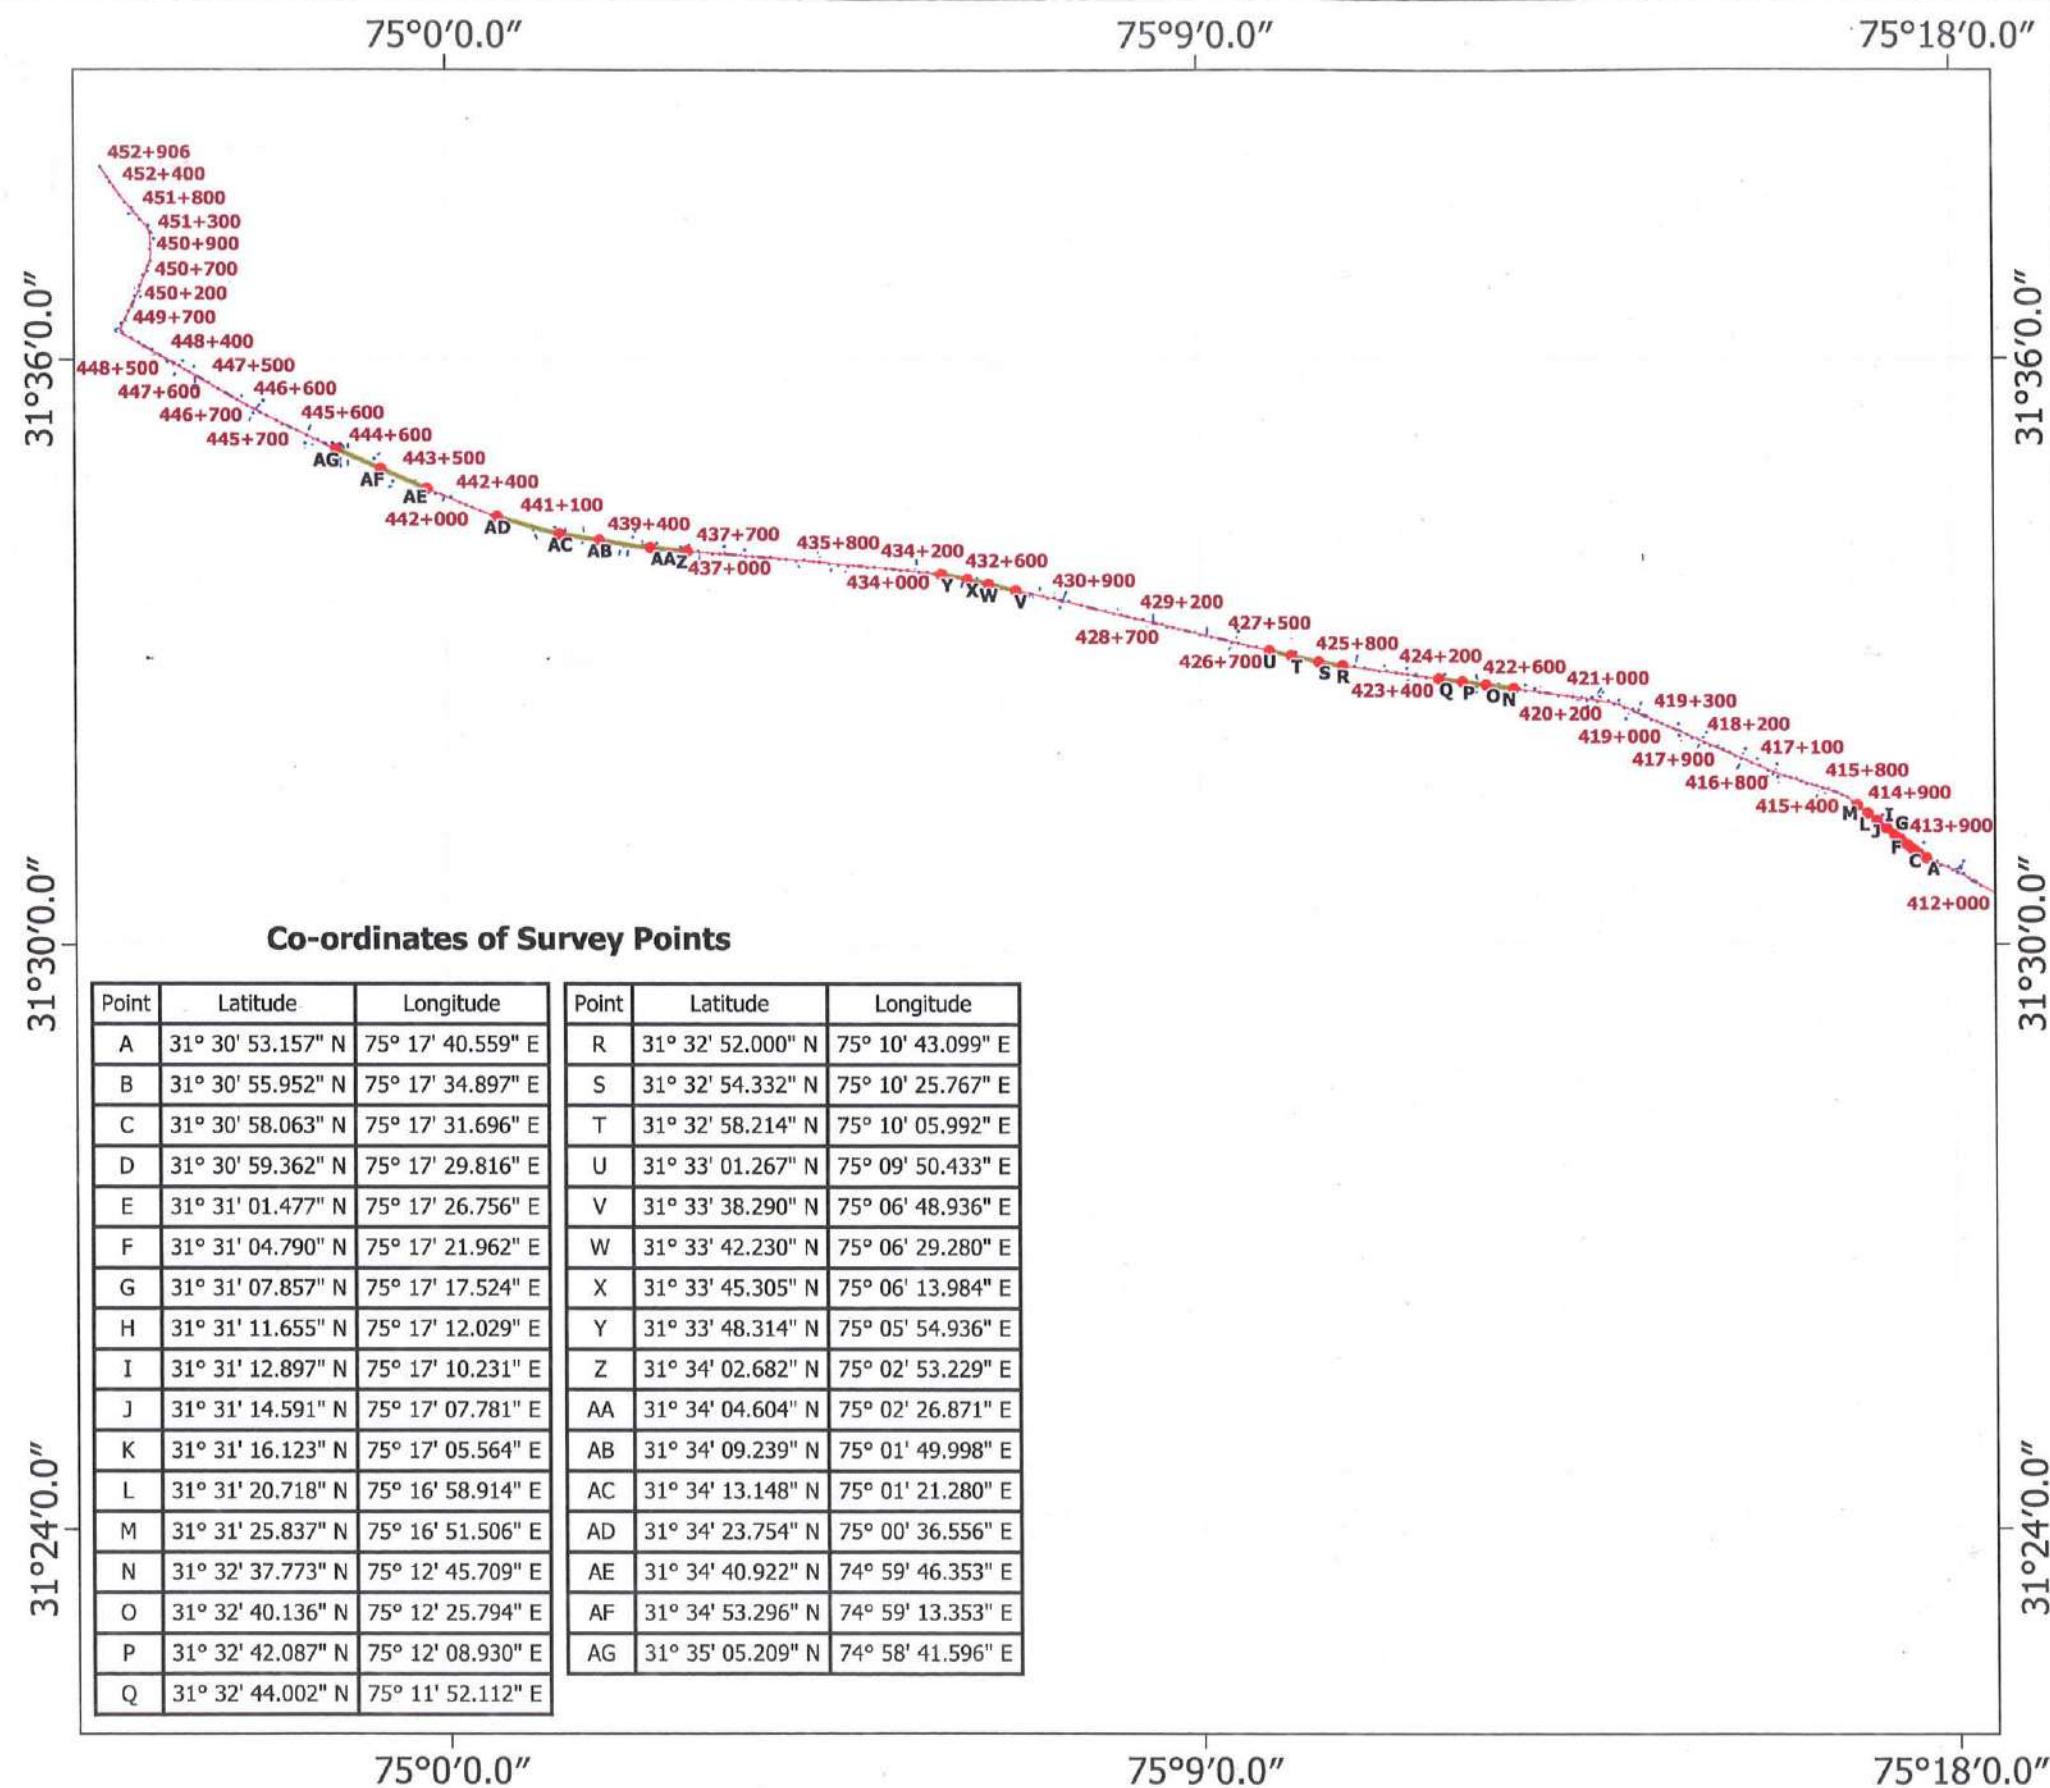


Point	Latitude	Longitude	Point	Latitude	Longitude
A	31° 30' 53.157" N	75° 17' 40.559" E	R	31° 32' 52.000" N	75° 10' 43.099" E
B	31° 30' 55.952" N	75° 17' 34.897" E	S	31° 32' 54.332" N	75° 10' 25.767" E
C	31° 30' 58.063" N	75° 17' 31.696" E	T	31° 32' 58.214" N	75° 10' 05.992" E
D	31° 30' 59.362" N	75° 17' 29.816" E	U	31° 33' 01.267" N	75° 09' 50.433" E
E	31° 31' 01.477" N	75° 17' 26.756" E	V	31° 33' 38.290" N	75° 06' 48.936" E
F	31° 31' 04.790" N	75° 17' 21.962" E	W	31° 33' 42.230" N	75° 06' 29.280" E
G	31° 31' 07.857" N	75° 17' 17.524" E	X	31° 33' 45.305" N	75° 06' 13.984" E
H	31° 31' 11.655" N	75° 17' 12.029" E	Y	31° 33' 48.314" N	75° 05' 54.936" E
I	31° 31' 12.897" N	75° 17' 10.231" E	Z	31° 34' 02.682" N	75° 02' 53.229" E
J	31° 31' 14.591" N	75° 17' 07.781" E	AA	31° 34' 04.604" N	75° 02' 26.871" E
K	31° 31' 16.123" N	75° 17' 05.564" E	AB	31° 34' 09.239" N	75° 01' 49.998" E
L	31° 31' 20.718" N	75° 16' 58.914" E	AC	31° 34' 13.148" N	75° 01' 21.280" E
M	31° 31' 25.837" N	75° 16' 51.506" E	AD	31° 34' 23.754" N	75° 00' 36.556" E
N	31° 32' 37.773" N	75° 12' 45.709" E	AE	31° 34' 40.922" N	74° 59' 46.353" E
O	31° 32' 40.136" N	75° 12' 25.794" E	AF	31° 34' 53.296" N	74° 59' 13.353" E
P	31° 32' 42.087" N	75° 12' 08.930" E	AG	31° 35' 05.209" N	74° 58' 41.596" E
Q	31° 32' 44.002" N	75° 11' 52.112" E			

				LEGEND	 Survey Point  Existing ROW  Proposed Center line  District Boundary  Protected Forest Strip  Non Forest Area  Existing Road Formation Width	CLIENT:  परियोजना निदेशक/Project Director भारतीय राष्ट्रीय राजमार्ग प्राधिकरण NATIONAL HIGHWAYS AUTHORITY OF INDIA (Ministry of Road, Transport & Highways) परियोजना कार्यान्वयन विभाग Government of India PIU-AR&S, Sector - 10, Dwarka, New Delhi - 110075	CONSULTANT:  Making Infrastructure Happen The information contained herein is Confidential & Property of Feedback Infra Private Limited and not for Publication. The Information is Issued on the Understanding that no part thereof shall be Copied or Communicated to a Third Party without Authorization in Writing from Feedback Infra Private Limited	Drawn by: D.J. Designed by: K.P. Checked by: J.V. Approved By: P.R.	STATUS: PROJECT: Construction of 6-lane elevated structure in Rayya at Ch. 419+690 of NH-1 section from Amritsar to Jalandhar under Rectification of Blackspots on Brownfield spur of Delhi-Amritsar-Katra Expressway.	DETAIL PROJECT REPORT Georeference Map (DGPS) (Amritsar District) [Priority II & III]	SCALE: 1 : 1,40,000 DATE: 28.05.2021	TITLE: DRG NO.: FIPL-00001427/HW/SPUR/DGPS-04	REV. SHEET 1-1
--	--	--	--	--------	---	--	---	--	---	--	---	--	----------------

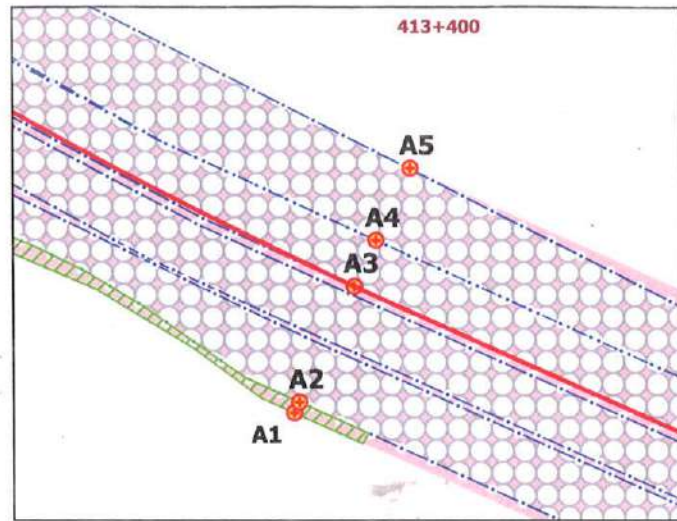


CROSS SECTION AT - 'A'

Point	Latitude	Longitude
A1	31° 30' 52.323" N	75° 17' 40.094" E
A2	31° 30' 52.394" N	75° 17' 40.134" E
A3	31° 30' 53.157" N	75° 17' 40.559" E
A4	31° 30' 53.459" N	75° 17' 40.727" E
A5	31° 30' 53.935" N	75° 17' 40.993" E

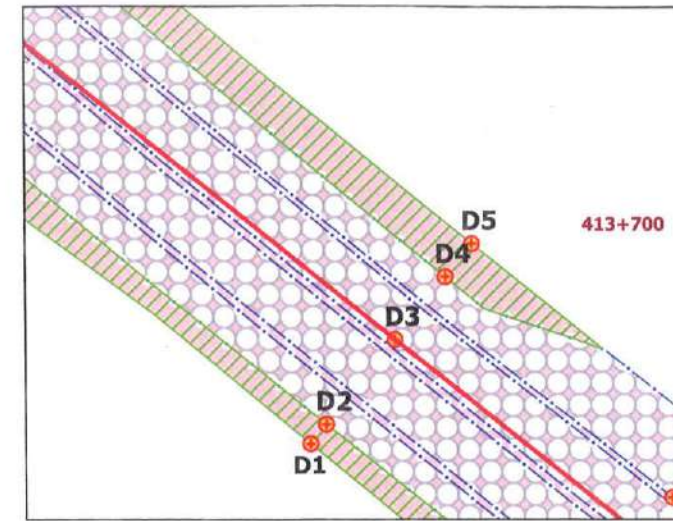


CROSS SECTION AT - 'D'

Point	Latitude	Longitude
D1	31° 30' 58.675" N	75° 17' 29.162" E
D2	31° 30' 58.804" N	75° 17' 29.284" E
D3	31° 30' 59.362" N	75° 17' 29.816" E
D4	31° 30' 59.772" N	75° 17' 30.208" E
D5	31° 30' 59.990" N	75° 17' 30.415" E

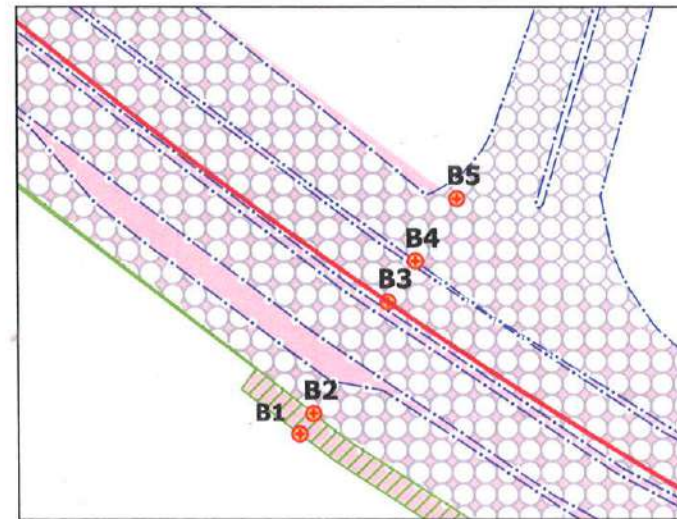


CROSS SECTION AT - 'B'

Point	Latitude	Longitude
B1	31° 30' 55.083" N	75° 17' 34.214" E
B2	31° 30' 55.218" N	75° 17' 34.320" E
B3	31° 30' 55.952" N	75° 17' 34.897" E
B4	31° 30' 56.223" N	75° 17' 35.109" E
B5	31° 30' 56.633" N	75° 17' 35.431" E

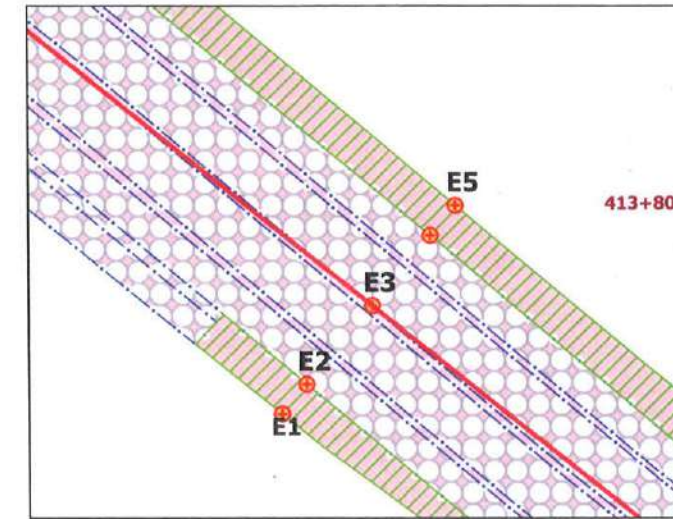


CROSS SECTION AT - 'E'

Point	Latitude	Longitude
E1	31° 31' 00.763" N	75° 17' 26.058" E
E2	31° 31' 00.959" N	75° 17' 26.250" E
E3	31° 31' 01.477" N	75° 17' 26.756" E
E4	31° 31' 01.938" N	75° 17' 27.208" E
E5	31° 31' 02.137" N	75° 17' 27.402" E

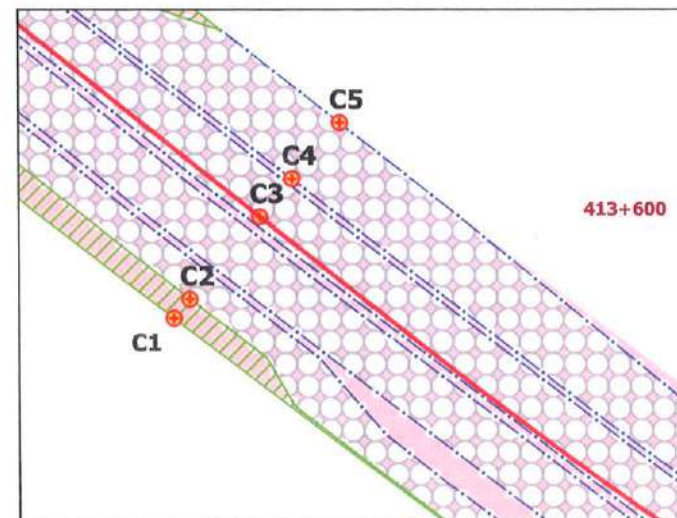

CROSS SECTION AT - 'C'


Point	Latitude	Longitude
C1	31° 30' 57.397" N	75° 17' 31.033" E
C2	31° 30' 57.522" N	75° 17' 31.158" E
C3	31° 30' 58.063" N	75° 17' 31.696" E
C4	31° 30' 58.312" N	75° 17' 31.944" E
C5	31° 30' 58.681" N	75° 17' 32.312" E

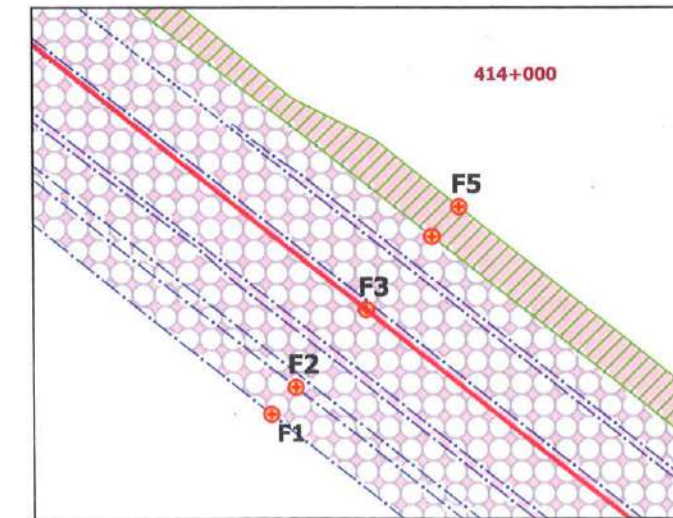

CROSS SECTION AT - 'F'


Point	Latitude	Longitude
F1	31° 31' 04.100" N	75° 17' 21.230" E
F2	31° 31' 04.278" N	75° 17' 21.419" E
F3	31° 31' 04.790" N	75° 17' 21.962" E
F4	31° 31' 05.273" N	75° 17' 22.475" E
F5	31° 31' 05.470" N	75° 17' 22.684" E

DATE	REV	DESCRIPTION OF REVISIONS	BY	LEGEND Survey Point Existing ROW Proposed Center line District Boundary Protected Forest Strip Non Forest Area Existing Road Formation Width	CLIENT: National Highways Authority of India (Ministry of Road, Transport & Highways) Government of India G - 5 & 6, Sector - 10, Dwarka, New Delhi - 110075	CONSULTANT: FEEDBACK INFRA Making Infrastructure Happen The information contained herein is Confidential & Property of Feedback Infra Private Limited and not for Publication. The Information is issued on the Understanding that no part thereof shall be Copied or Communicated to a Third Party without Authorization in Writing from Feedback Infra Private Limited	Drawn by: D.J. Designed by: K.P. Checked by: J.V. Approved By: P.R.	STATUS: DETAIL PROJECT REPORT PROJECT: Construction of 6-lane elevated structure in Rayya at Ch. 419+690 of NH-1 section from Amritsar to Jalandhar under Rectification of Blackspots on Brownfield spur of Delhi-Amritsar-Katra Expressway.
							SCALE: 1: 1,500 DATE: 28.05.2021 TITLE: Georeference Map (DGPS) (Amritsar District) [Priority II & III] DRG NO.: FIPL-00001427/HW/SPUR/DGPS-03	REV. SHEET 1-6

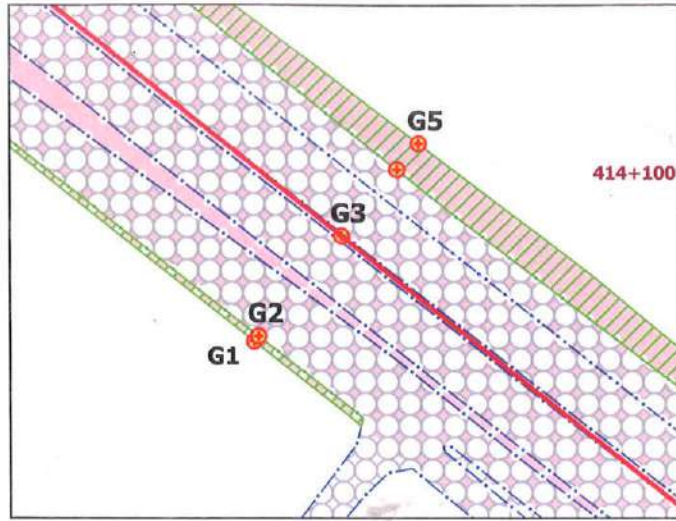


CROSS SECTION AT - 'G'

Point	Latitude	Longitude
G1	31° 31' 07.165" N	75° 17' 16.850" E
G2	31° 31' 07.199" N	75° 17' 16.883" E
G3	31° 31' 07.857" N	75° 17' 17.524" E
G4	31° 31' 08.295" N	75° 17' 17.951" E
G5	31° 31' 08.466" N	75° 17' 18.119" E

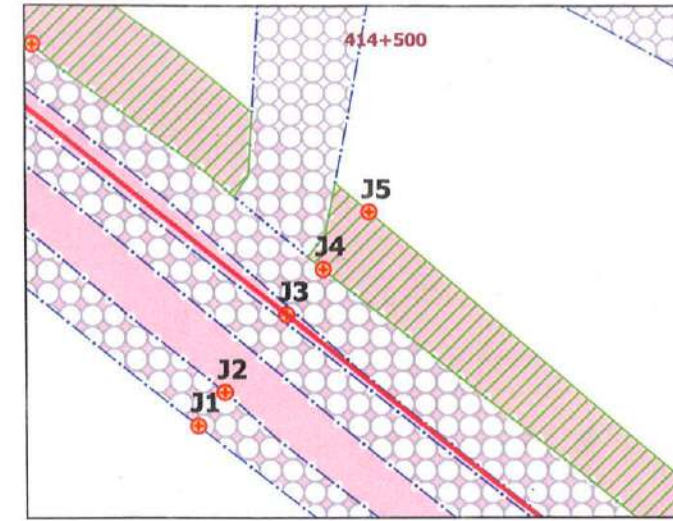


CROSS SECTION AT - 'J'

Point	Latitude	Longitude
J1	31° 31' 13.862" N	75° 17' 07.093" E
J2	31° 31' 14.082" N	75° 17' 07.300" E
J3	31° 31' 14.591" N	75° 17' 07.781" E
J4	31° 31' 14.889" N	75° 17' 08.062" E
J5	31° 31' 15.267" N	75° 17' 08.420" E

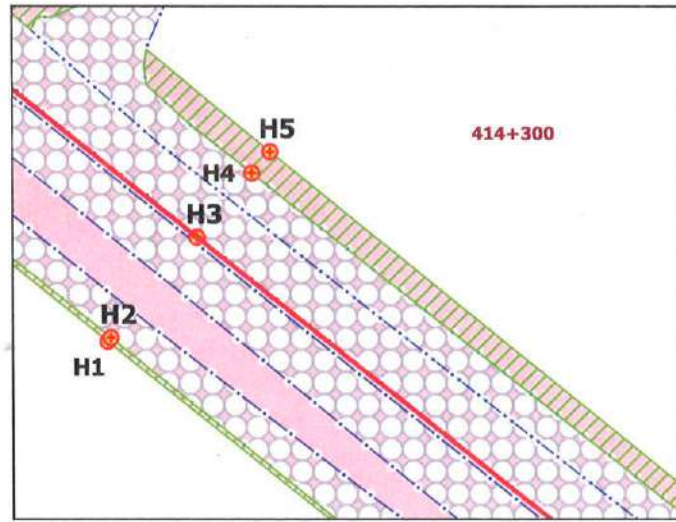


CROSS SECTION AT - 'H'

Point	Latitude	Longitude
H1	31° 31' 10.968" N	75° 17' 11.339" E
H2	31° 31' 10.993" N	75° 17' 11.364" E
H3	31° 31' 11.655" N	75° 17' 12.029" E
H4	31° 31' 12.076" N	75° 17' 12.452" E
H5	31° 31' 12.218" N	75° 17' 12.595" E

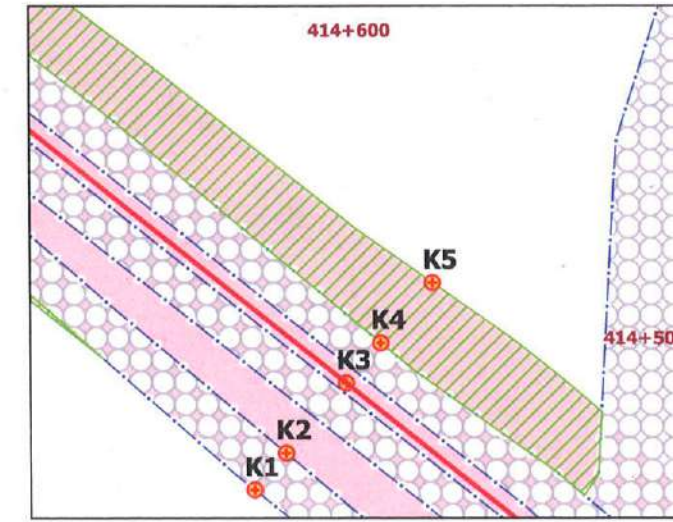


CROSS SECTION AT - 'K'

Point	Latitude	Longitude
K1	31° 31' 15.419" N	75° 17' 04.853" E
K2	31° 31' 15.661" N	75° 17' 05.097" E
K3	31° 31' 16.123" N	75° 17' 05.564" E
K4	31° 31' 16.388" N	75° 17' 05.831" E
K5	31° 31' 16.785" N	75° 17' 06.233" E

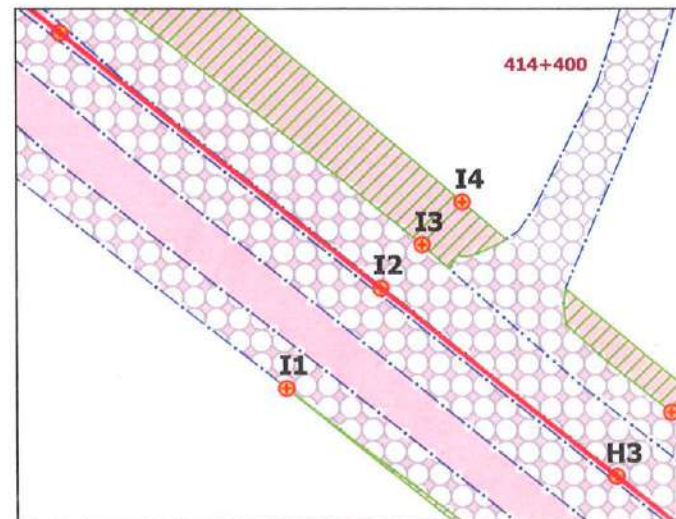

CROSS SECTION AT - 'I'


Point	Latitude	Longitude
I1	31° 31' 12.238" N	75° 17' 09.503" E
I2	31° 31' 12.897" N	75° 17' 10.231" E
I3	31° 31' 13.184" N	75° 17' 10.547" E
I4	31° 31' 13.466" N	75° 17' 10.859" E

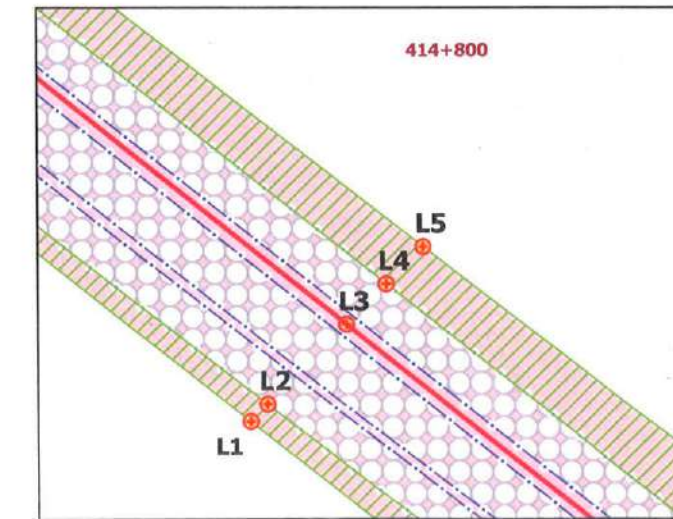

CROSS SECTION AT - 'L'


Point	Latitude	Longitude
L1	31° 31' 20.076" N	75° 16' 58.173" E
L2	31° 31' 20.190" N	75° 16' 58.305" E
L3	31° 31' 20.718" N	75° 16' 58.914" E
L4	31° 31' 20.986" N	75° 16' 59.223" E
L5	31° 31' 21.232" N	75° 16' 59.508" E

				LEGEND Survey Point Existing ROW Proposed Center line District Boundary Protected Forest Strip Non Forest Area Existing Road Formation Width	CLIENT: Project Director भारतीय राष्ट्रीय राजमार्ग प्राधिकरण NATIONAL HIGHWAYS AUTHORITY OF INDIA (Ministry of Road, Transport & Highways) Government of India PIU-Amritsar G - 5 & 6, Sector - 10, Dwarka, New Delhi - 110075	CONSULTANT: FEEDBACK INFRA Making Infrastructure Happen The information contained herein is Confidential & Property of Feedback Infra Private Limited and not for Publication. The Information is Issued on the Understanding that no part thereof shall be Copied or Communicated to a Third Party without Authorization in Writing from Feedback Infra Private Limited	Drawn by: D.J. Designed by: K.P. Checked by: J.V. Approved By: P.R.	STATUS: DETAIL PROJECT REPORT PROJECT: Construction of 6-lane elevated structure in Rayya at Ch. 419+690 of NH-1 section from Amritsar to Jalandhar under Rectification of Blackspots on Brownfield spur of Delhi-Amritsar-Katra Expressway.	TITLE: Georeference Map (DGPS) (Amritsar District) [Priority II & III] DRG NO.: FIPL-00001427/HW/SPUR/DGPS-03	REV. SHEET 2-6
DATE	REV	DESCRIPTION OF REVISIONS	BY				SCALE 1: 1,500	DATE 28.05.2021		

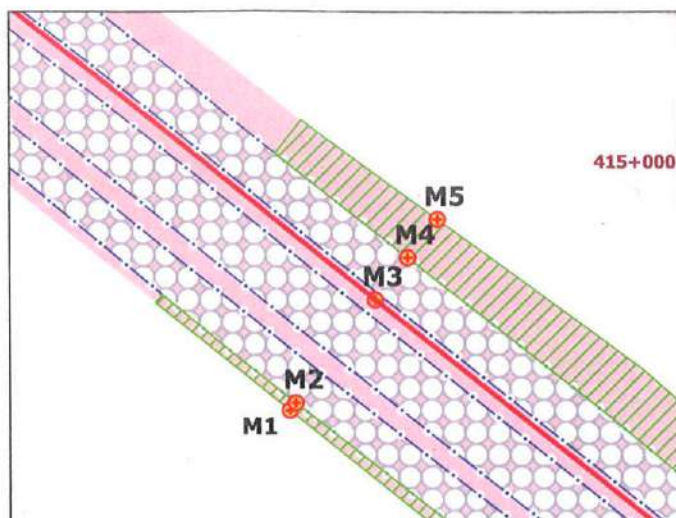


CROSS SECTION AT - 'M'

Point	Latitude	Longitude
M1	31° 31' 25.110" N	75° 16' 50.842" E
M2	31° 31' 25.160" N	75° 16' 50.888" E
M3	31° 31' 25.837" N	75° 16' 51.506" E
M4	31° 31' 26.113" N	75° 16' 51.757" E
M5	31° 31' 26.365" N	75° 16' 51.987" E

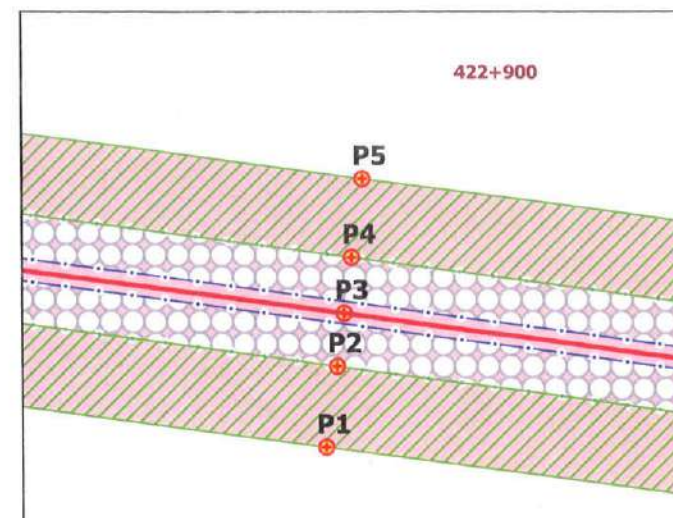


CROSS SECTION AT - 'P'

Point	Latitude	Longitude
P1	31° 32' 41.205" N	75° 12' 08.787" E
P2	31° 32' 41.740" N	75° 12' 08.874" E
P3	31° 32' 42.087" N	75° 12' 08.930" E
P4	31° 32' 42.453" N	75° 12' 08.990" E
P5	31° 32' 42.975" N	75° 12' 09.075" E

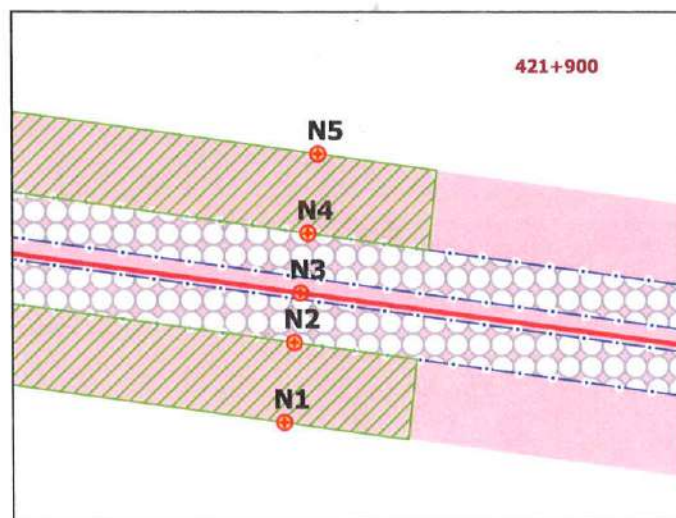


CROSS SECTION AT - 'N'

Point	Latitude	Longitude
N1	31° 32' 36.919" N	75° 12' 45.578" E
N2	31° 32' 37.447" N	75° 12' 45.659" E
N3	31° 32' 37.773" N	75° 12' 45.709" E
N4	31° 32' 38.166" N	75° 12' 45.769" E
N5	31° 32' 38.690" N	75° 12' 45.849" E

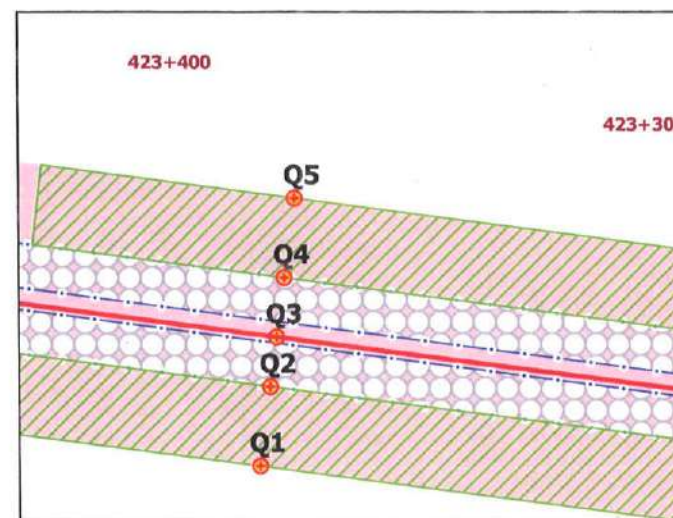


CROSS SECTION AT - 'Q'

Point	Latitude	Longitude
Q1	31° 32' 43.150" N	75° 11' 51.978" E
Q2	31° 32' 43.675" N	75° 11' 52.061" E
Q3	31° 32' 44.002" N	75° 11' 52.112" E
Q4	31° 32' 44.394" N	75° 11' 52.174" E
Q5	31° 32' 44.920" N	75° 11' 52.257" E

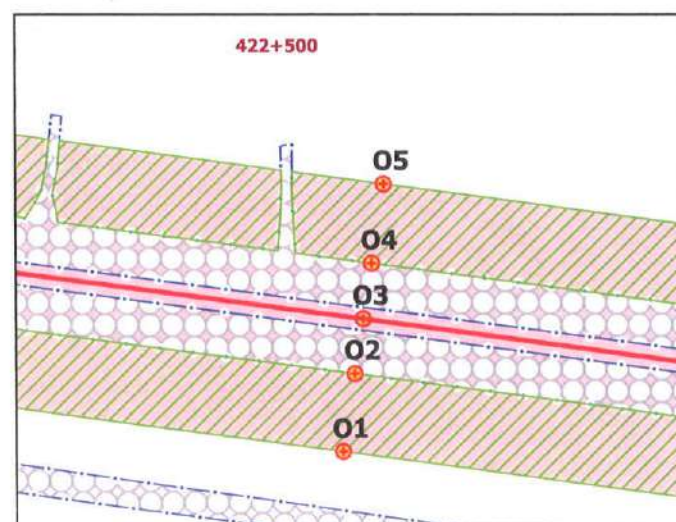

CROSS SECTION AT - 'O'


Point	Latitude	Longitude
O1	31° 32' 39.261" N	75° 12' 25.634" E
O2	31° 32' 39.775" N	75° 12' 25.728" E
O3	31° 32' 40.136" N	75° 12' 25.794" E
O4	31° 32' 40.503" N	75° 12' 25.861" E
O5	31° 32' 41.027" N	75° 12' 25.956" E

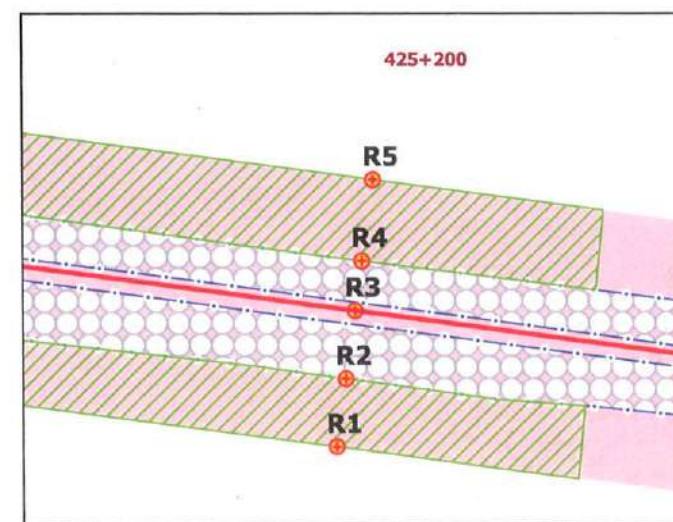


CROSS SECTION AT - 'R'

Point	Latitude	Longitude
R1	31° 32' 51.098" N	75° 10' 42.951" E
R2	31° 32' 51.550" N	75° 10' 43.025" E
R3	31° 32' 52.000" N	75° 10' 43.099" E
R4	31° 32' 52.328" N	75° 10' 43.153" E
R5	31° 32' 52.867" N	75° 10' 43.242" E


				LEGEND Survey Point Existing ROW Proposed Center line District Boundary Protected Forest Strip Non Forest Area Existing Road Formation Width	CLIENT: NATIONAL HIGHWAYS AUTHORITY OF INDIA भारतीय राष्ट्रीय राजमार्ग निगम (National Highways Authority of India) Government of India G-3 & 6, Sector-10, Dwarka, New Delhi-110075 परियोजना कार्य-नवनयन इकाई, अमृतसर PIU Amritsar <td rowspan="5"> CONSULTANT: The information contained herein is Confidential & Property of Feedback Infra Private Limited and not for Publication. The Information is issued on the Understanding that no part thereof shall be Copied or Communicated to a Third Party without Authorization in Writing from Feedback Infra Private Limited </td> <td>Drawn by:</td> <td>D.J.</td> <td></td> <td rowspan="3">STATUS:</td> <td colspan="3" rowspan="3">DETAIL PROJECT REPORT</td>	CONSULTANT: The information contained herein is Confidential & Property of Feedback Infra Private Limited and not for Publication. The Information is issued on the Understanding that no part thereof shall be Copied or Communicated to a Third Party without Authorization in Writing from Feedback Infra Private Limited	Drawn by:	D.J.		STATUS:	DETAIL PROJECT REPORT			
Designed by:	K.P.													
Checked by:	J.V.													
Approved By:	P.R.											Georeference Map (DGPS) (Amritsar District) [Priority II & III]		
SCALE		DATE					TITLE:							
1: 1,500		28.05.2021		DRG NO.:	FIPL-00001427/HW/SPUR/DGPS-03			REV.	SHEET 3-6					

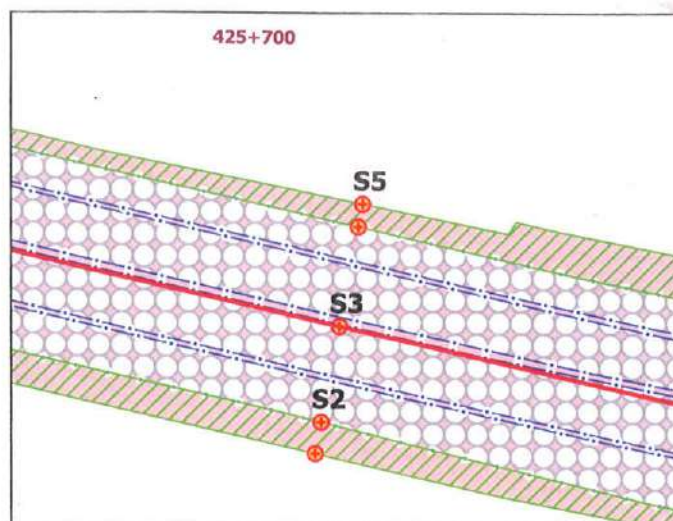


Point	Latitude	Longitude
S1	31° 32' 53.491" N	75° 10' 25.578" E
S2	31° 32' 53.699" N	75° 10' 25.625" E
S3	31° 32' 54.332" N	75° 10' 25.767" E
S4	31° 32' 54.985" N	75° 10' 25.914" E
S5	31° 32' 55.136" N	75° 10' 25.948" E

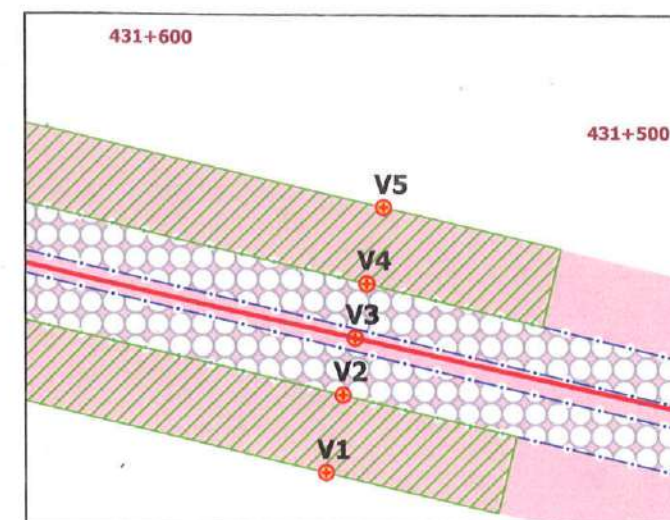


Point	Latitude	Longitude
V1	31° 33' 37.407" N	75° 06' 48.708" E
V2	31° 33' 37.918" N	75° 06' 48.840" E
V3	31° 33' 38.290" N	75° 06' 48.936" E
V4	31° 33' 38.645" N	75° 06' 49.027" E
V5	31° 33' 39.151" N	75° 06' 49.158" E

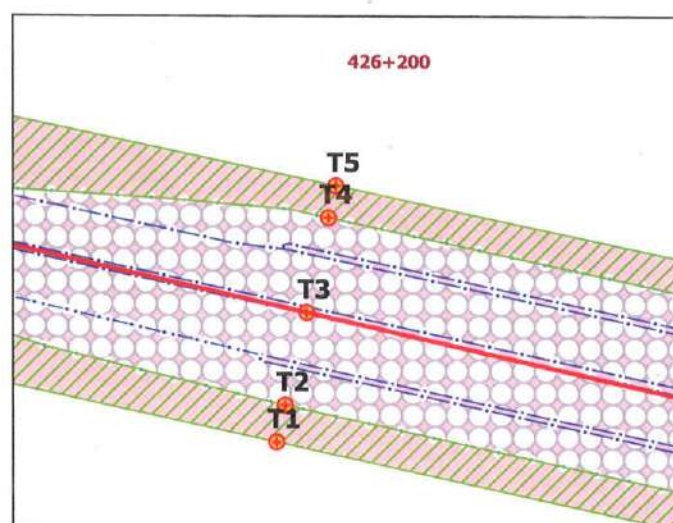


Point	Latitude	Longitude
T1	31° 32' 57.359" N	75° 10' 05.758" E
T2	31° 32' 57.602" N	75° 10' 05.825" E
T3	31° 32' 58.214" N	75° 10' 05.992" E
T4	31° 32' 58.838" N	75° 10' 06.162" E
T5	31° 32' 59.050" N	75° 10' 06.220" E

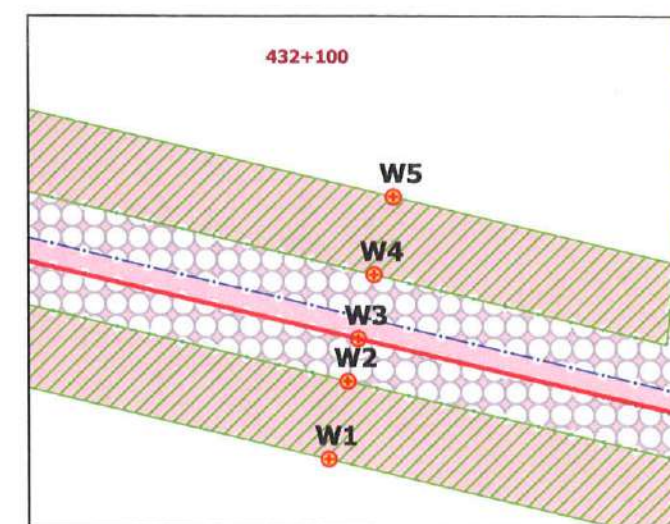

Point	Latitude	Longitude
W1	31° 33' 41.434" N	75° 06' 29.048" E
W2	31° 33' 41.949" N	75° 06' 29.198" E
W3	31° 33' 42.230" N	75° 06' 29.280" E
W4	31° 33' 42.653" N	75° 06' 29.403" E
W5	31° 33' 43.168" N	75° 06' 29.552" E

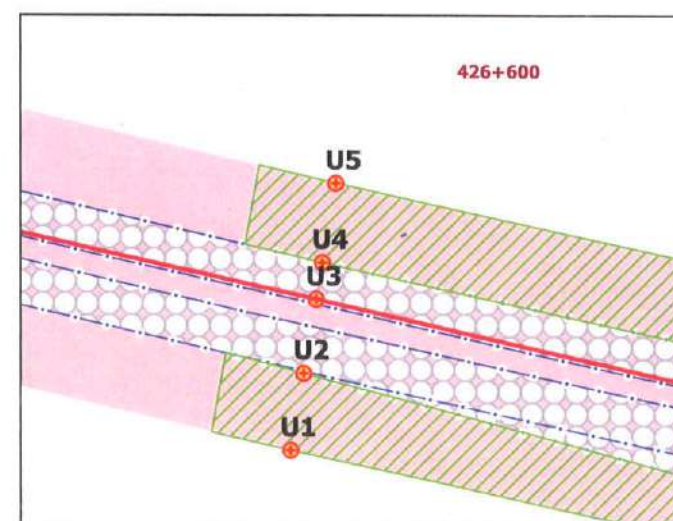


Point	Latitude	Longitude
U1	31° 33' 00.271" N	75° 09' 50.233" E
U2	31° 33' 00.779" N	75° 09' 50.335" E
U3	31° 33' 01.267" N	75° 09' 50.433" E
U4	31° 33' 01.509" N	75° 09' 50.482" E
U5	31° 33' 02.034" N	75° 09' 50.587" E

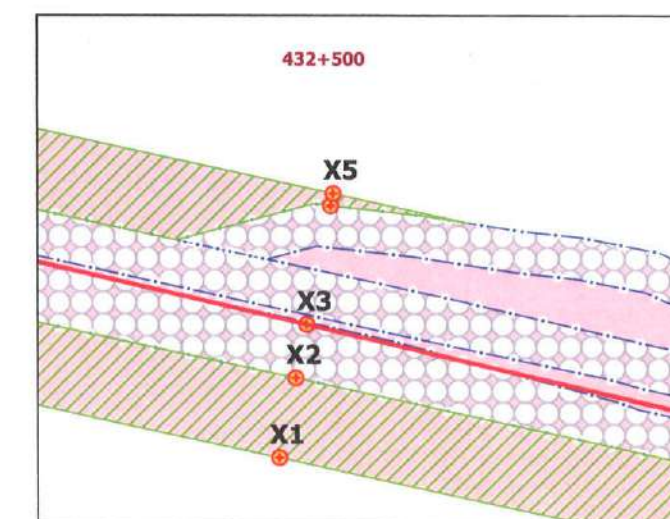


Point	Latitude	Longitude
X1	31° 33' 44.421" N	75° 06' 13.774" E
X2	31° 33' 44.951" N	75° 06' 13.900" E
X3	31° 33' 45.305" N	75° 06' 13.984" E
X4	31° 33' 46.090" N	75° 06' 14.171" E
X5	31° 33' 46.172" N	75° 06' 14.190" E

				LEGEND	Survey Point Existing ROW Proposed Center line District Boundary Protected Forest Strip Non Forest Area Existing Road Formation Width	CLIENT: परियोजना निदेशक / Project Director भारतीय राष्ट्रीय राजमार्ग प्राधिकरण National Highway Authority of India परियोजना प्रबंधन इकाई, अमृतसर PIU-Amritsar NATIONAL HIGHWAYS AUTHORITY OF INDIA (Ministry of Road, Transport & Highways) Government of India G - 5 & 6, Sector - 10,Dwarka, New Delhi - 110075	CONSULTANT: FEEDBACK INFRA Making Infrastructure Happen The information contained herein is Confidential & Property of Feedback Infra Private Limited and not for Publication. The Information is Issued on the Understanding that no part thereof shall be Copied or Communicated to a Third Party without Authorization in Writing from Feedback Infra Private Limited	Drawn by:	D.J.		STATUS:	DETAIL PROJECT REPORT		
								Designed by:	K.P.		PROJECT:	Construction of 6-lane elevated structure in Rayya at Ch. 419+690 of NH-1 section from Amritsar to Jalandhar under Rectification of Blackspots on Brownfield spur of Delhi-Amritsar-Katra Expressway.		
								Checked by:	J.V.		TITLE:	Georeference Map (DGPS) (Amritsar District) [Priority II & III]		
								Approved By:	P.R.		DRG NO.:	F IPL-00001427/HW/SPUR/DGPS-03	REV.	SHEET
DATE	REV	DESCRIPTION OF REVISIONS	BY					SCALE	1: 1,500	DATE	28.05.2021			4-6

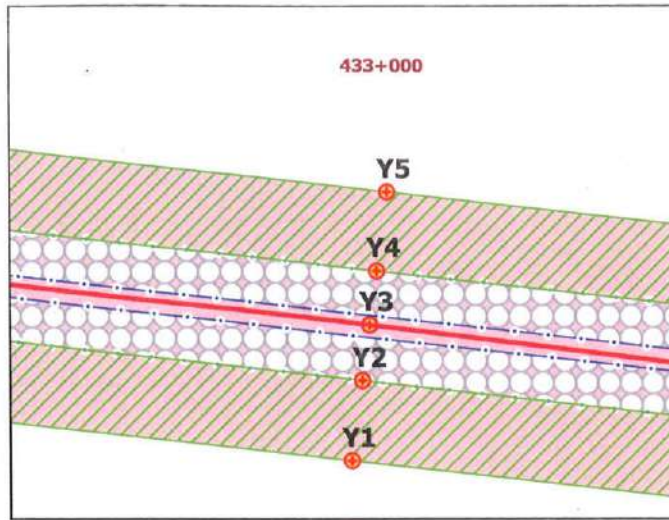


CROSS SECTION AT - 'Y'

Point	Latitude	Longitude
Y1	31° 33' 47.419" N	75° 05' 54.796" E
Y2	31° 33' 47.948" N	75° 05' 54.879" E
Y3	31° 33' 48.314" N	75° 05' 54.936" E
Y4	31° 33' 48.670" N	75° 05' 54.992" E
Y5	31° 33' 49.190" N	75° 05' 55.074" E

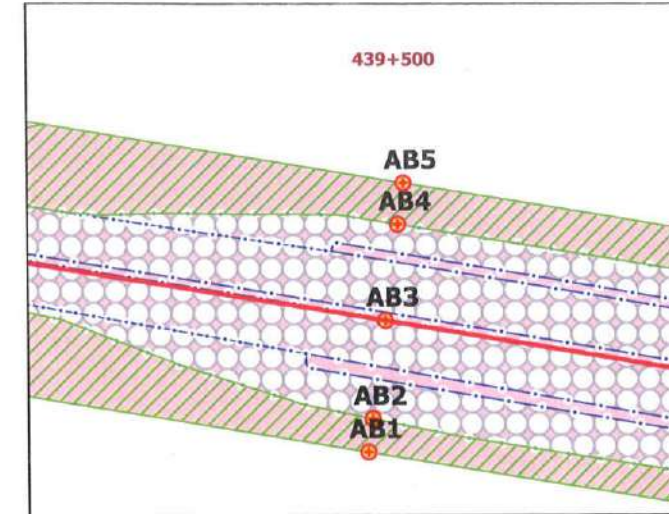


CROSS SECTION AT - 'AB'

Point	Latitude	Longitude
AB1	31° 34' 08.374" N	75° 01' 49.860" E
AB2	31° 34' 08.594" N	75° 01' 49.895" E
AB3	31° 34' 09.239" N	75° 01' 49.998" E
AB4	31° 34' 09.869" N	75° 01' 50.099" E
AB5	31° 34' 10.145" N	75° 01' 50.142" E

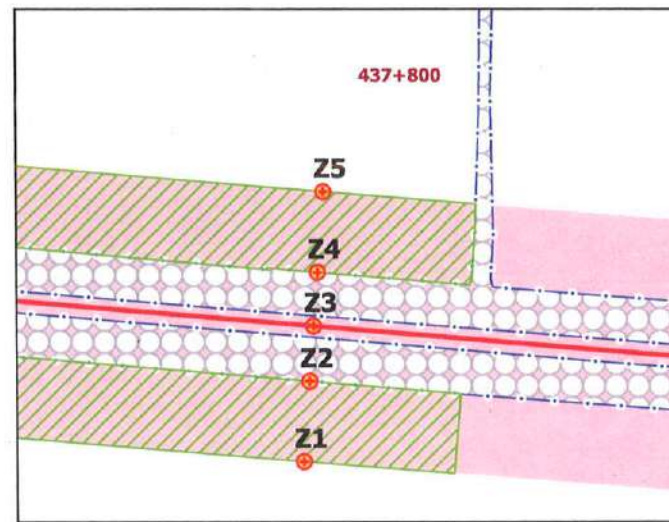


CROSS SECTION AT - 'Z'

Point	Latitude	Longitude
Z1	31° 34' 01.787" N	75° 02' 53.149" E
Z2	31° 34' 02.318" N	75° 02' 53.196" E
Z3	31° 34' 02.682" N	75° 02' 53.229" E
Z4	31° 34' 03.036" N	75° 02' 53.260" E
Z5	31° 34' 03.569" N	75° 02' 53.307" E

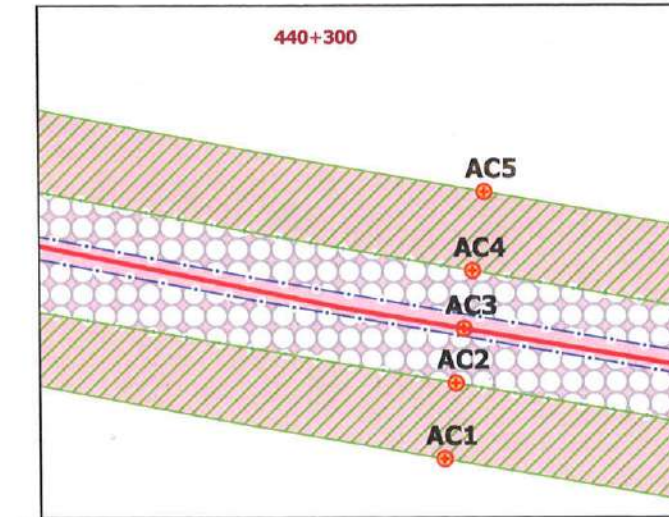


CROSS SECTION AT - 'AC'

Point	Latitude	Longitude
AC1	31° 34' 12.287" N	75° 01' 21.125" E
AC2	31° 34' 12.788" N	75° 01' 21.216" E
AC3	31° 34' 13.148" N	75° 01' 21.280" E
AC4	31° 34' 13.530" N	75° 01' 21.349" E
AC5	31° 34' 14.052" N	75° 01' 21.444" E

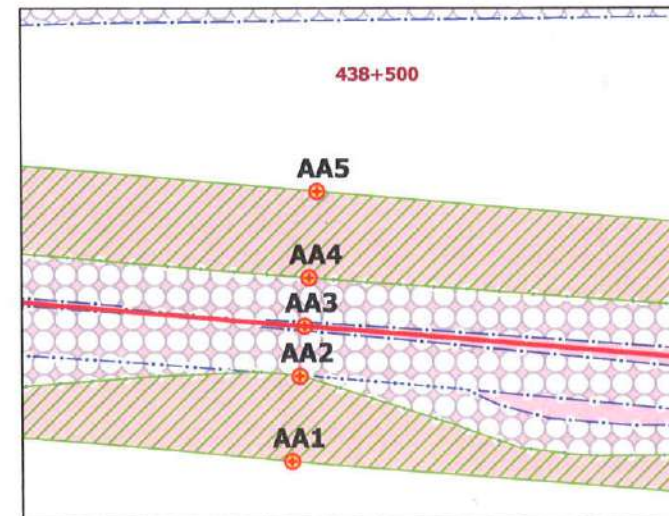

CROSS SECTION AT - 'AA'


Point	Latitude	Longitude
AA1	31° 34' 03.713" N	75° 02' 26.771" E
AA2	31° 34' 04.275" N	75° 02' 26.834" E
AA3	31° 34' 04.604" N	75° 02' 26.871" E
AA4	31° 34' 04.921" N	75° 02' 26.907" E
AA5	31° 34' 05.491" N	75° 02' 26.971" E

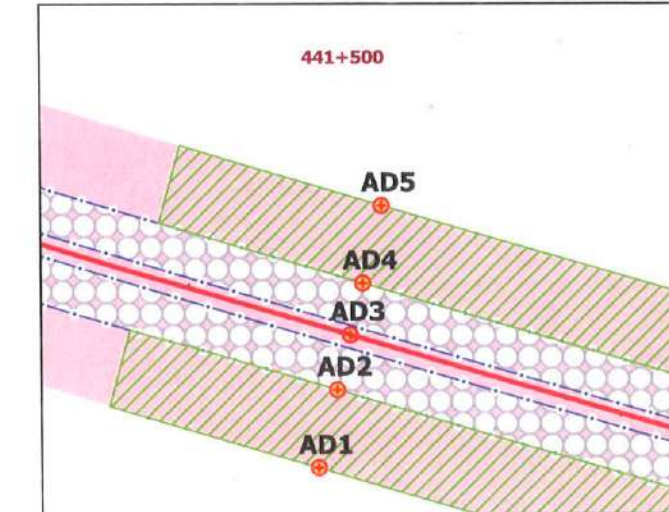

CROSS SECTION AT - 'AD'


Point	Latitude	Longitude
AD1	31° 34' 22.873" N	75° 00' 36.305" E
AD2	31° 34' 23.391" N	75° 00' 36.453" E
AD3	31° 34' 23.754" N	75° 00' 36.556" E
AD4	31° 34' 24.096" N	75° 00' 36.654" E
AD5	31° 34' 24.610" N	75° 00' 36.800" E

DATE	REV	DESCRIPTION OF REVISIONS	BY	LEGEND	CLIENT:	CONSULTANT:	Drawn by:	STATUS:	TITLE:	DRG NO.:	REV.	SHEET
				Survey Point Existing ROW Proposed Center line District Boundary Protected Forest Strip Non Forest Area Existing Road Formation Width	Project Director भारतीय राजमार्ग प्राधिकरण National Highways Authority of India परियोजना कार्यान्वयन इकाई, अमृतसर NATIONAL HIGHWAYS AUTHORITY OF INDIA (Ministry of Road, Transport & Highways) Government of India G - 5 & 6, Sector - 10, Dwarka, New Delhi - 110075	FEEDBACK INFRA Making Infrastructure Happen The information contained herein is Confidential & Property of Feedback Infra Private Limited and not for Publication. The Information is Issued on the Understanding that no part thereof shall be Copied or Communicated to a Third Party without Authorization in Writing from Feedback Infra Private Limited	D.J.	DETAIL PROJECT REPORT	Construction of 6-lane elevated structure in Rayya at Ch. 419+690 of NH-1 section from Amritsar to Jalandhar under Rectification of Blackspots on Brownfield spur of Delhi-Amritsar-Katra Expressway.	FIPL-00001427/HW/SPUR/DGPS-03		5-6
							Designed by: K.P.	PROJECT:	Georeference Map (DGPS) (Amritsar District) [Priority II & III]			
							Checked by: J.V.					
							Approved By: P.R.					
							SCALE	DATE				
							1: 1,500	28.05.2021				

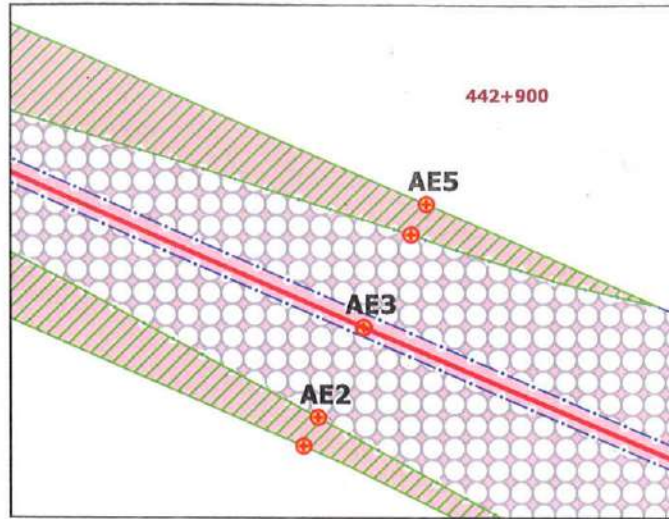


CROSS SECTION AT - 'AE'

Point	Latitude	Longitude
AE1	31° 34' 40.138" N	74° 59' 45.888" E
AE2	31° 34' 40.328" N	74° 59' 46.000" E
AE3	31° 34' 40.922" N	74° 59' 46.353" E
AE4	31° 34' 41.532" N	74° 59' 46.715" E
AE5	31° 34' 41.734" N	74° 59' 46.835" E

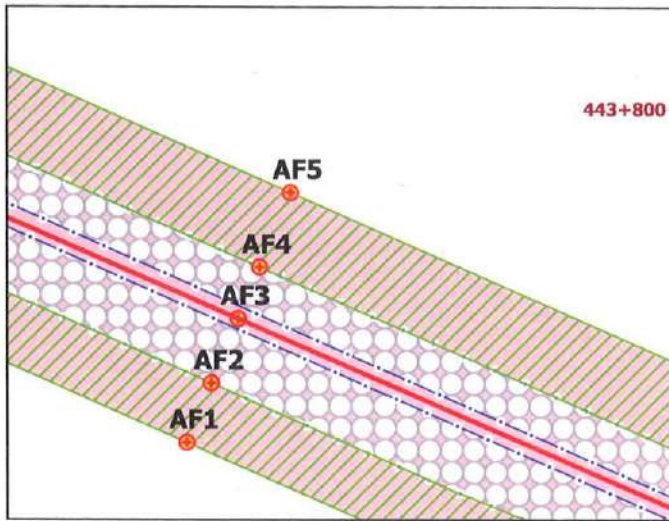

CROSS SECTION AT - 'AF'

Point	Latitude	Longitude
AF1	31° 34' 52.479" N	74° 59' 12.956" E
AF2	31° 34' 52.871" N	74° 59' 13.147" E
AF3	31° 34' 53.296" N	74° 59' 13.353" E
AF4	31° 34' 53.636" N	74° 59' 13.519" E
AF5	31° 34' 54.129" N	74° 59' 13.758" E

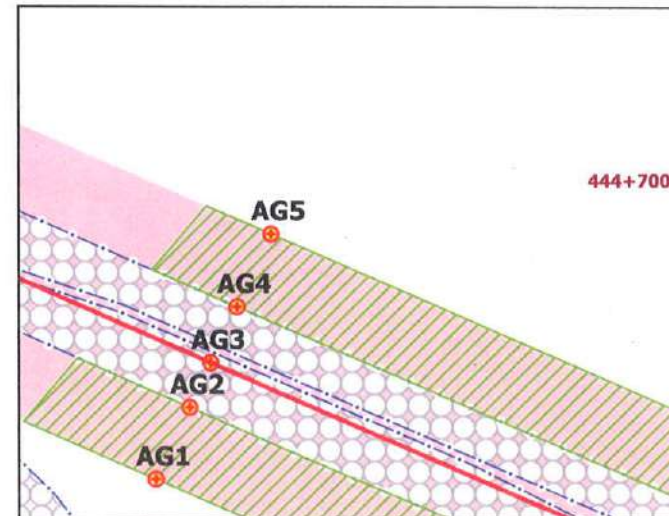

CROSS SECTION AT - 'AG'

Point	Latitude	Longitude
AG1	31° 35' 04.440" N	74° 58' 41.174" E
AG2	31° 35' 04.915" N	74° 58' 41.435" E
AG3	31° 35' 05.209" N	74° 58' 41.596" E
AG4	31° 35' 05.577" N	74° 58' 41.798" E
AG5	31° 35' 06.058" N	74° 58' 42.061" E

				LEGEND	Survey Point Existing ROW Proposed Center line District Boundary Protected Forest Strip Non Forest Area Existing Road Formation Width	CLIENT: परियोजना निदेशक भारतीय न्याय प्रणाली प्रधिकरण National Highways Authority of India परियोजना कार्यनिर्वाह इकाई, अमृतसर NATIONAL HIGHWAYS AUTHORITY OF INDIA (Ministry of Road, Transport & Highways) Government of India G - 5 & 6, Sector - 10,Dwarka, New Delhi - 110075	CONSULTANT: FEEDBACK INFRA Making Infrastructure Happen The information contained herein is Confidential & Property of Feedback Infra Private Limited and not for Publication. The Inf ormation is Issued on the Understanding that no part thereof shall be Copied or Communicated to a Third Party without Authorization in Writing from Feedback Infra Private Limited	Drawn by: D.J.		STATUS:	DETAIL PROJECT REPORT	
							Designed by: K.P.		PROJECT:	Construction of 6-lane elevated structure in Rayya at Ch. 419+690 of NH-1 section from Amritsar to Jalandhar under Rectification of Blackspots on Brownfield spur of Delhi-Amritsar-Katra Expressway.		
							Checked by: J.V.					
							Approved By: P.R.					
							SCALE	DATE	TITLE:	Georeference Map (DGPS) (Amritsar District) [Priority II & III]		
							1: 1,500	28.05.2021	DRG NO.:	FIPL-00001427/HW/SPUR/DGPS-03	REV. SHEET 6-5	
DATE	REV	DESCRIPTION OF REVISIONS	BY									