


UP-GRADATION OF NH - 166A ARNI - DIGRAS - POHARADEVI - MANORA -
MANGRULPIR - SELU BAZAR - AKOLA, PAKEGE - I (CH. 00.00 KM. TO 31.910 KM.)
VILLAGE :- ROHANA AND RAMNAGAR (PUSAD DIVISION)
TALUKA - DIGRAS AND ARNI DIST. - YAVATMAL

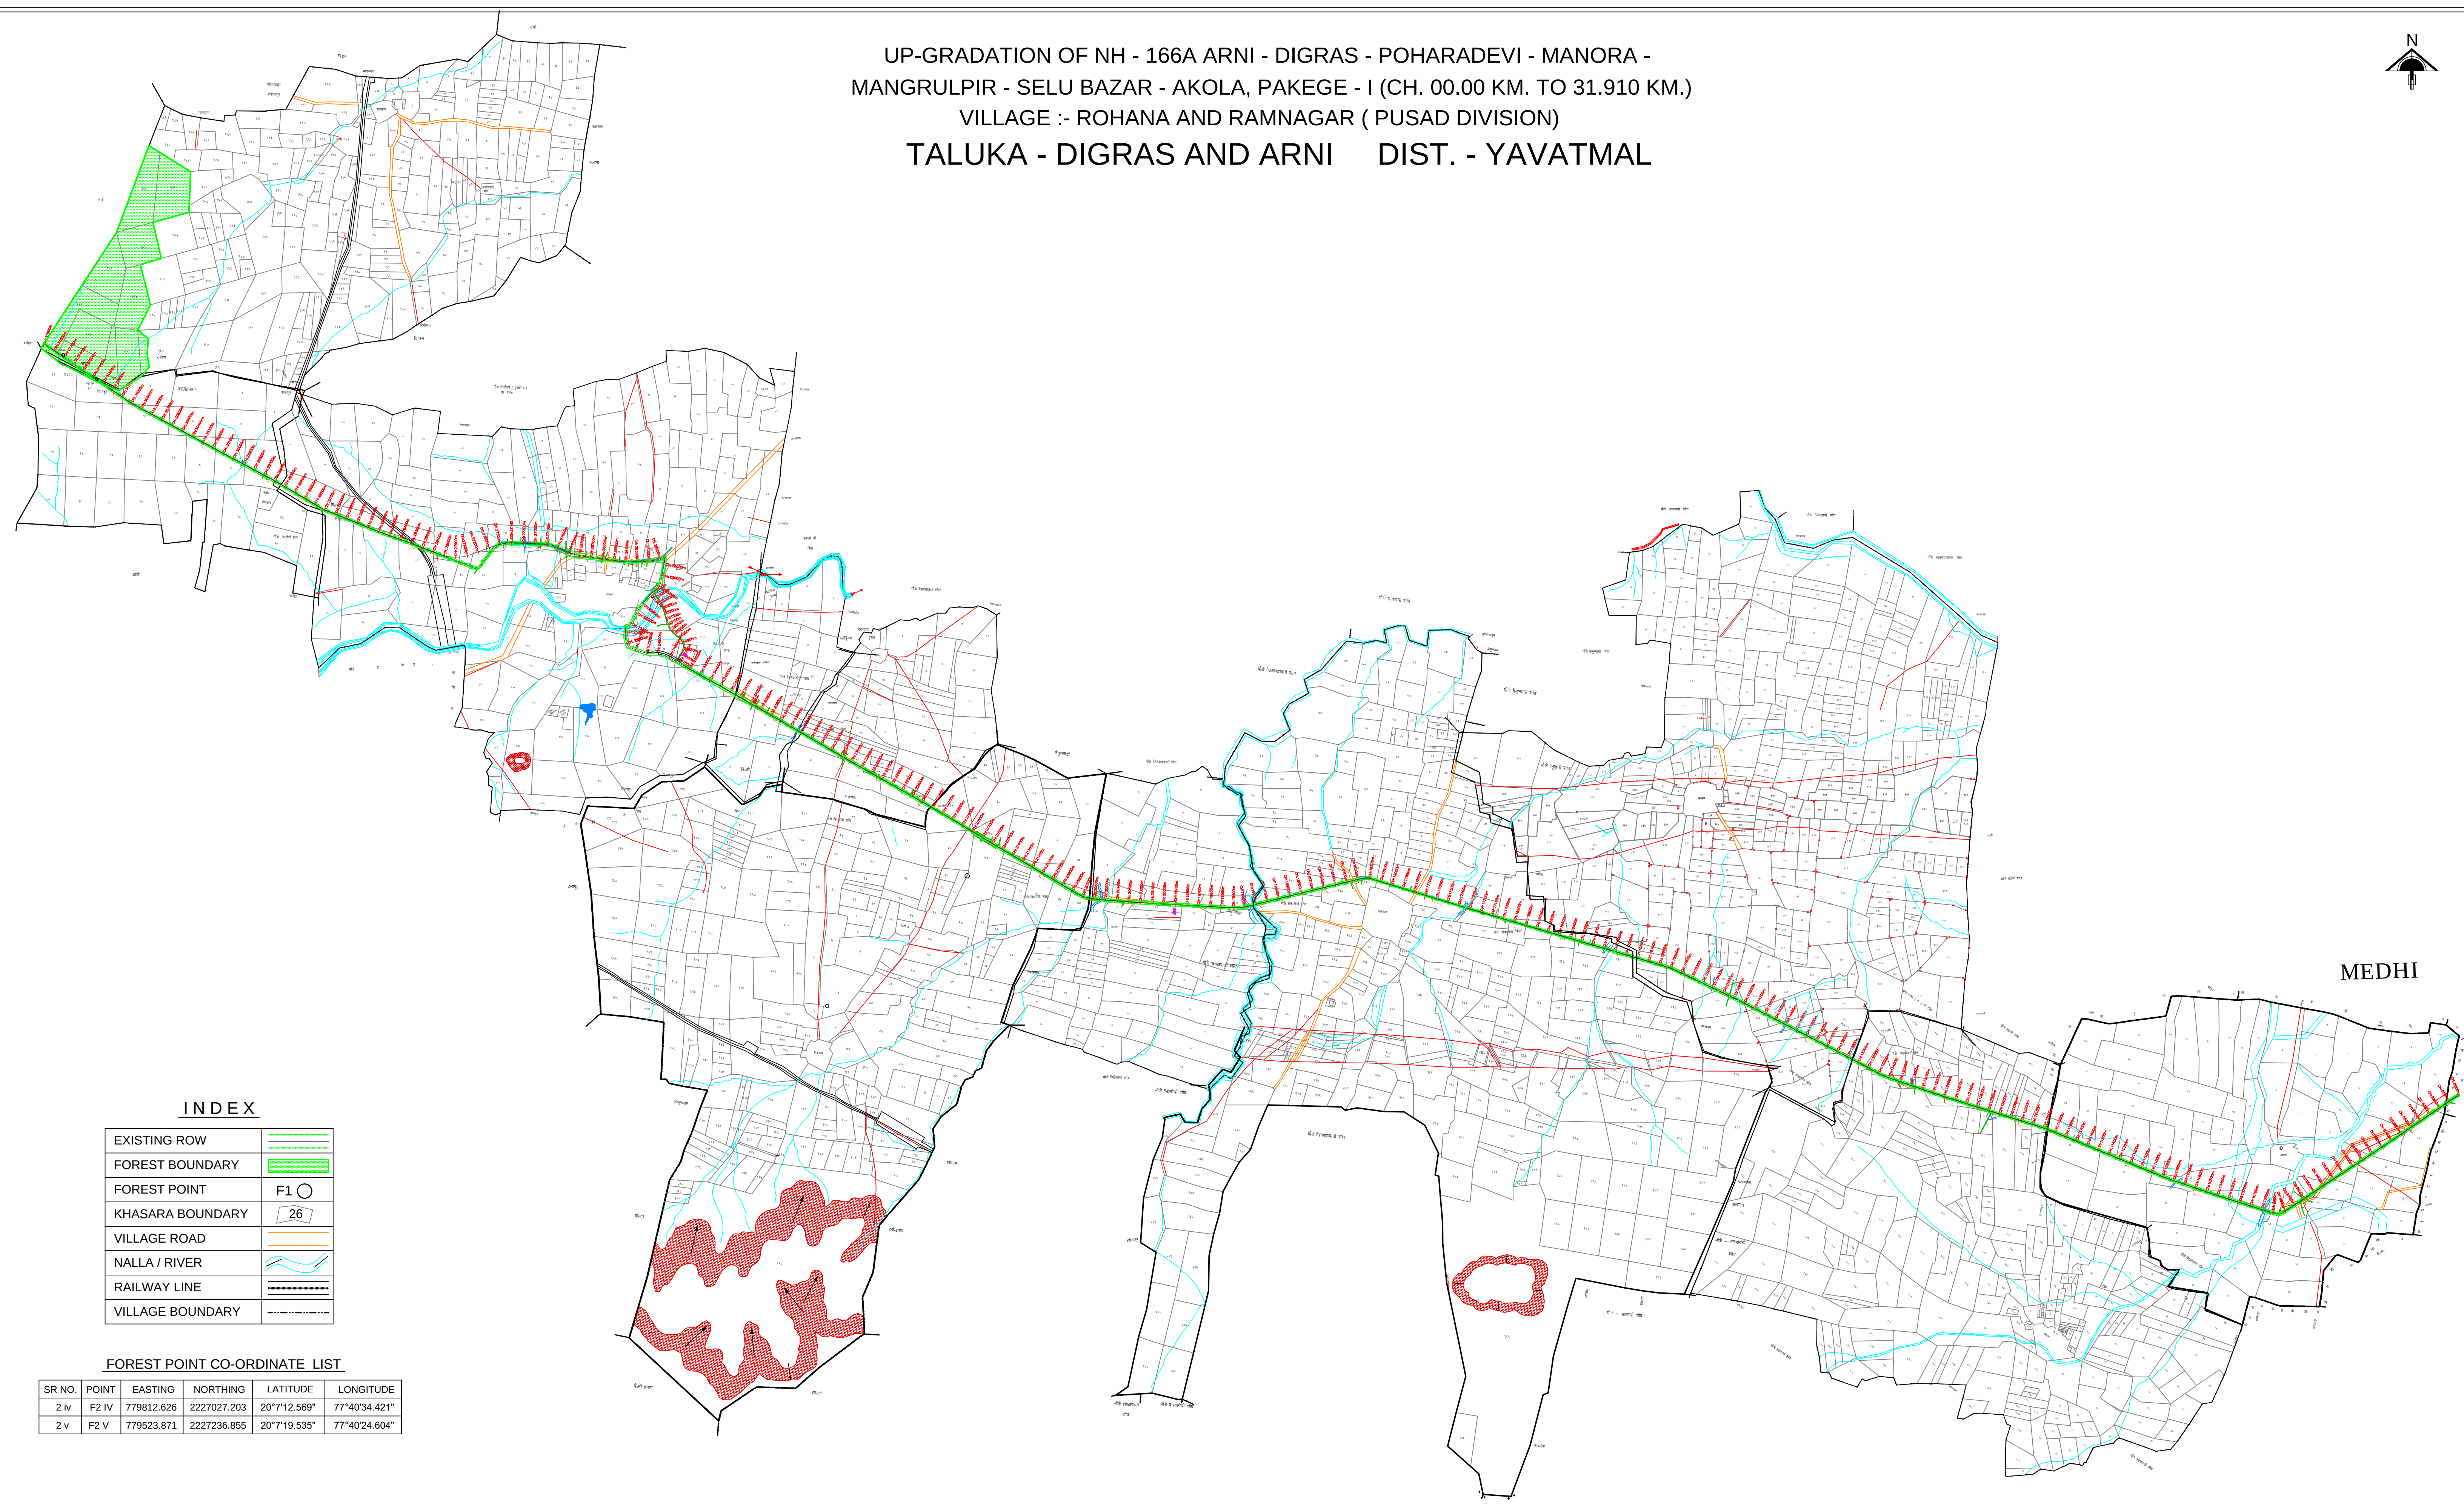

INDEX

EXISTING ROW	
FOREST BOUNDARY	
FOREST POINT	F1
KHASARA BOUNDARY	
VILLAGE ROAD	
NALLA / RIVER	
RAILWAY LINE	
VILLAGE BOUNDARY	

FOREST POINT CO-ORDINATE LIST

SR NO.	POINT	EASTING	NORTHING	LATITUDE	LONGITUDE
2 iv	F2 IV	779812.626	2227027.203	20°7'12.569"	77°40'34.421"
2 v	F2 V	779523.871	2227236.855	20°7'19.535"	77°40'24.604"