



MAP SHOWING A STONE QUARRY IN SURVEY NO 94/A OF VILLAGE
 ADIVALI-BHUTAWALI TAHSIL THANE DIST THANE
 AREA 01.19 HECT.
 NAME OF LEASE HOLDER-SHRI. M/S. RAGHUVANSH STONE MINES.

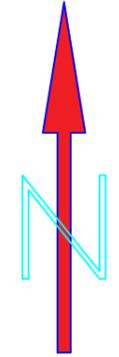

SCALE 1:1000

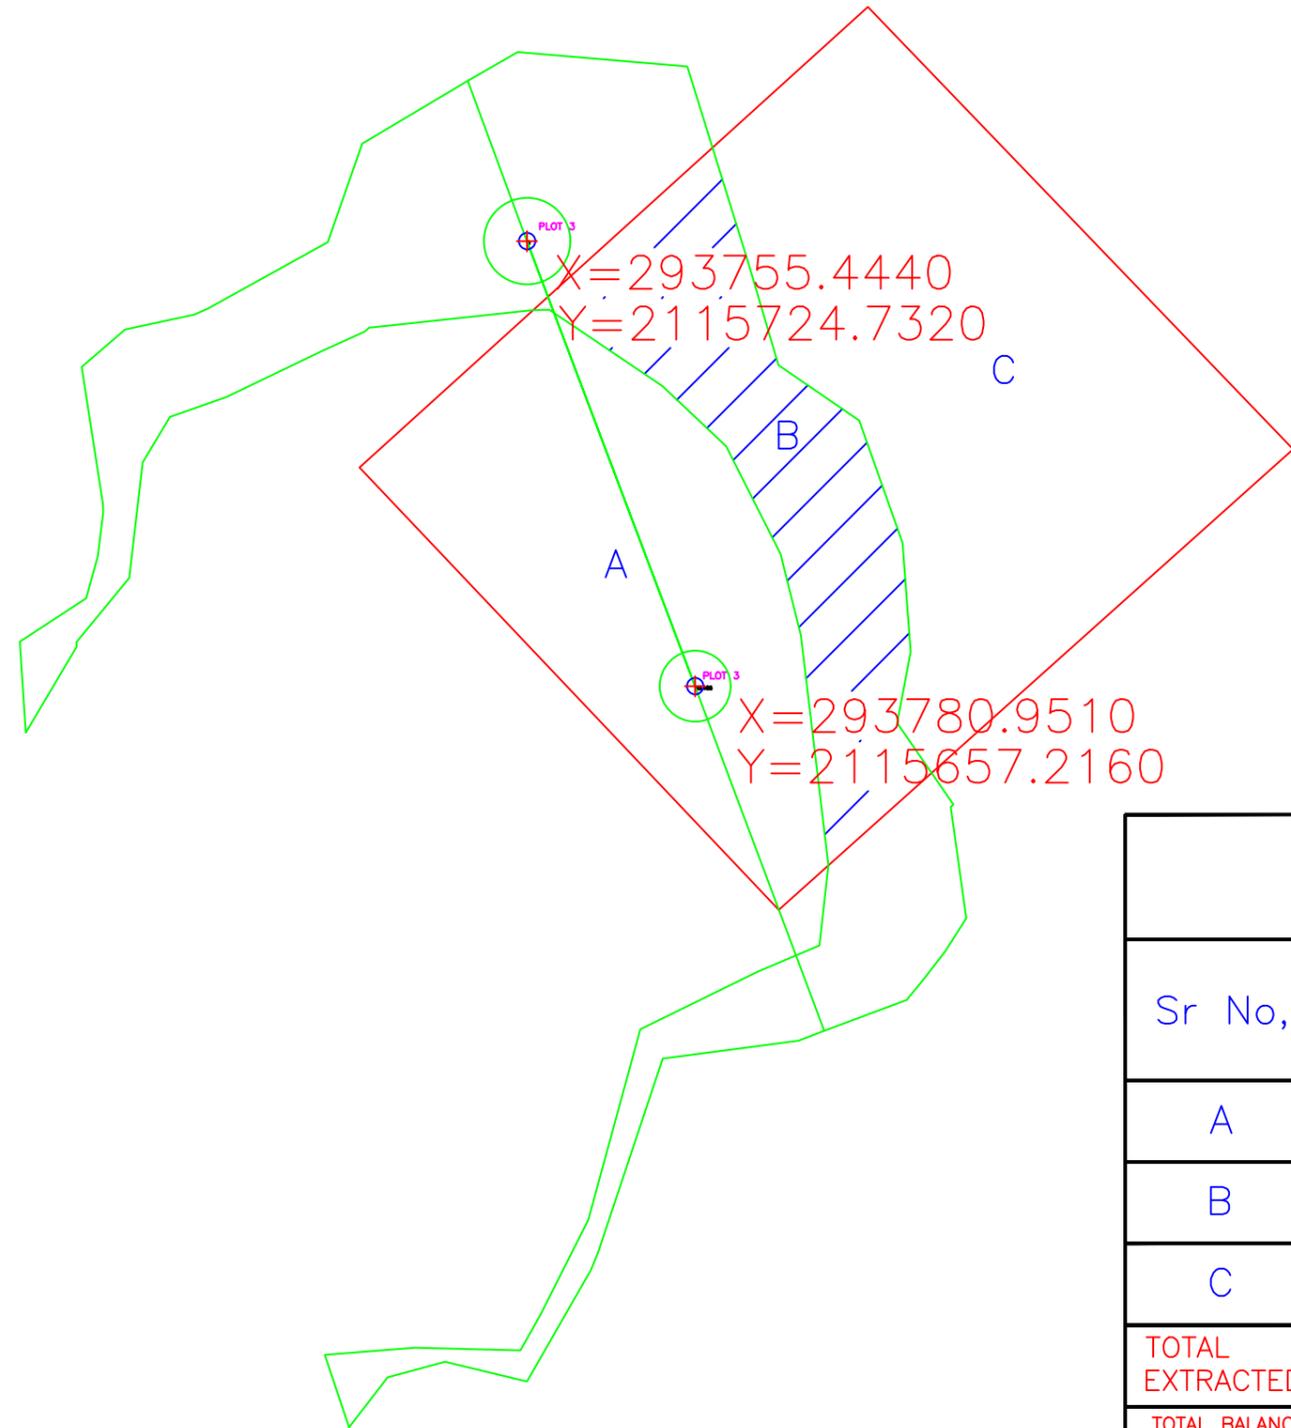

DATE OF MEASUREMENT 01-11-2017 QUANTITY CALCULATION				
Sr No,	AREA (Sq.Mtr)	AVG Height(M)	VOLUME (Cub.Mtrs)	VOLUME (Brass)
A	2892	38	109896	38832
B	$\frac{1797}{2} = 898$	17	15266	5394
C	4665	48	223920	79123
TOTAL EXTRACTED			125162	44226
TOTAL BALANCE TO BE EXTRACTED			239186	84517