





SCALE 1:1000

OFFICE & CRUSHER

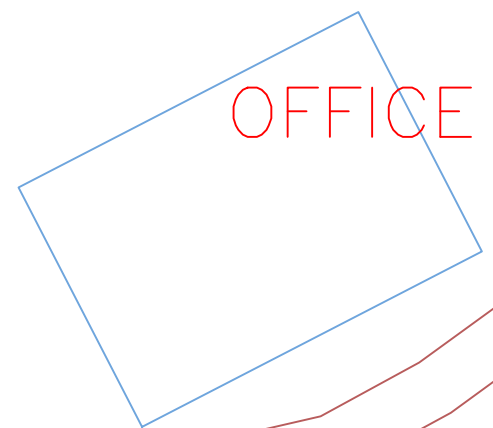

ROAD

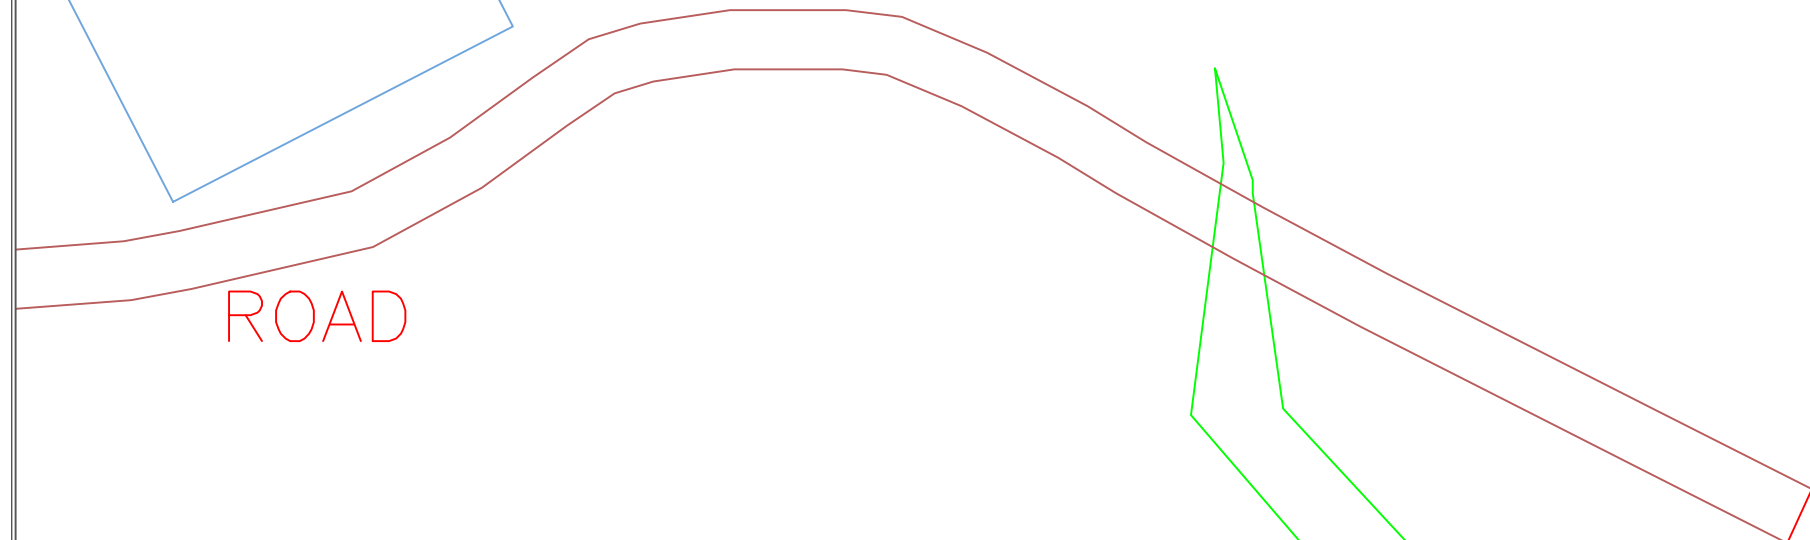

PLOT 4  
X=293751.7100  
Y=2115438.9650

A

B

PLOT 4  
X=293734.7390  
Y=2115364.8600

MAP SHOWING A STONE QUARRY IN SURVEY NO 94/A OF VILLAGE  
ADIVALI-BHUTAWALI TAHSIL THANE DIST THANE  
AREA 0.90 HECT.  
NAME OF LEASE HOLDER-SHRI. M/S. MUKESH AND CO.

DATE OF MEASUREMENT 02-11-2017 QUANTITY CALCULATION				
Sr No,	AREA (Sq.Mtr)	AVG Height(M)	VOLUME (Cub.Mtrs)	VOLUME (Brass)
A	2257	36	81252	28710
B	$\frac{1636}{2} = 818$	22	17996	6359
C	7618	46	350428	123826
TOTAL EXTRACTED			99248	35069
TOTAL BALANCE TO BE EXTRACTED			368424	130185